


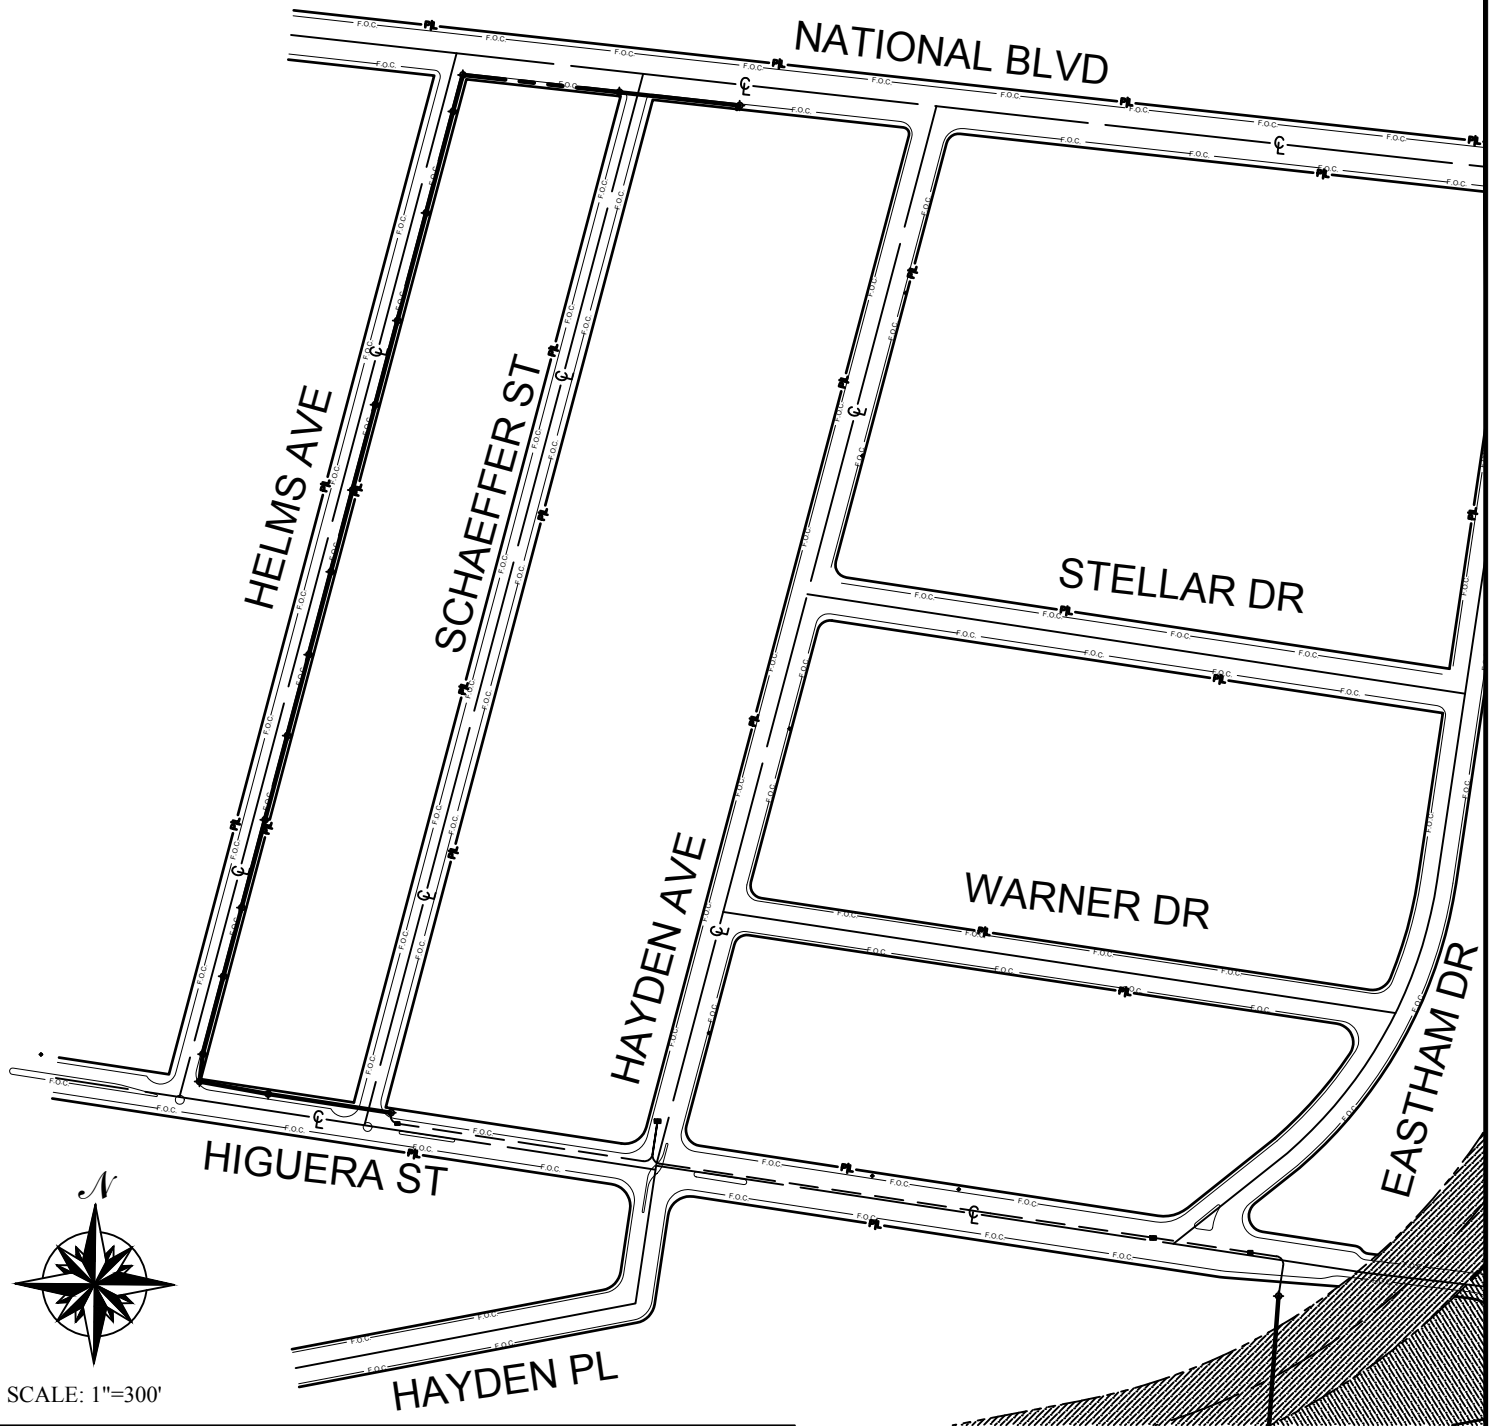

LEGEND

----- PROPOSED AERIAL	⊕ EXISTING POLE
----- EXISTING LEASE DUCT	⊕ EXISTING MANHOLE
	⊕ EXISTING VAULT

BILL OF MATERIALS

NO.	MATERIAL	QTY	FOOTAGE
1	AERIAL FIBER	1	2401'
2	EDISON LEASE CONDUIT	1	1602'


TOTAL SECTION FOOTAGE BY TYPE

NATIONAL BLVD - AERIAL	442'
HELMS AVE - AERIAL	1619'
HIGUERA ST - AERIAL	340'
HIGUERA ST - LEASE CONDUIT	1602'

EDISON CARRIER
SOLUTIONS
2 INNOVATION WAY
POMONA, CA 91768

RDI ENGINEERING
9050 ARCHIBALD AVE
RANCHO CUCAMONGA, CA 91730

3555 HAYDEN AVE
CULVER CITY, CA 90232

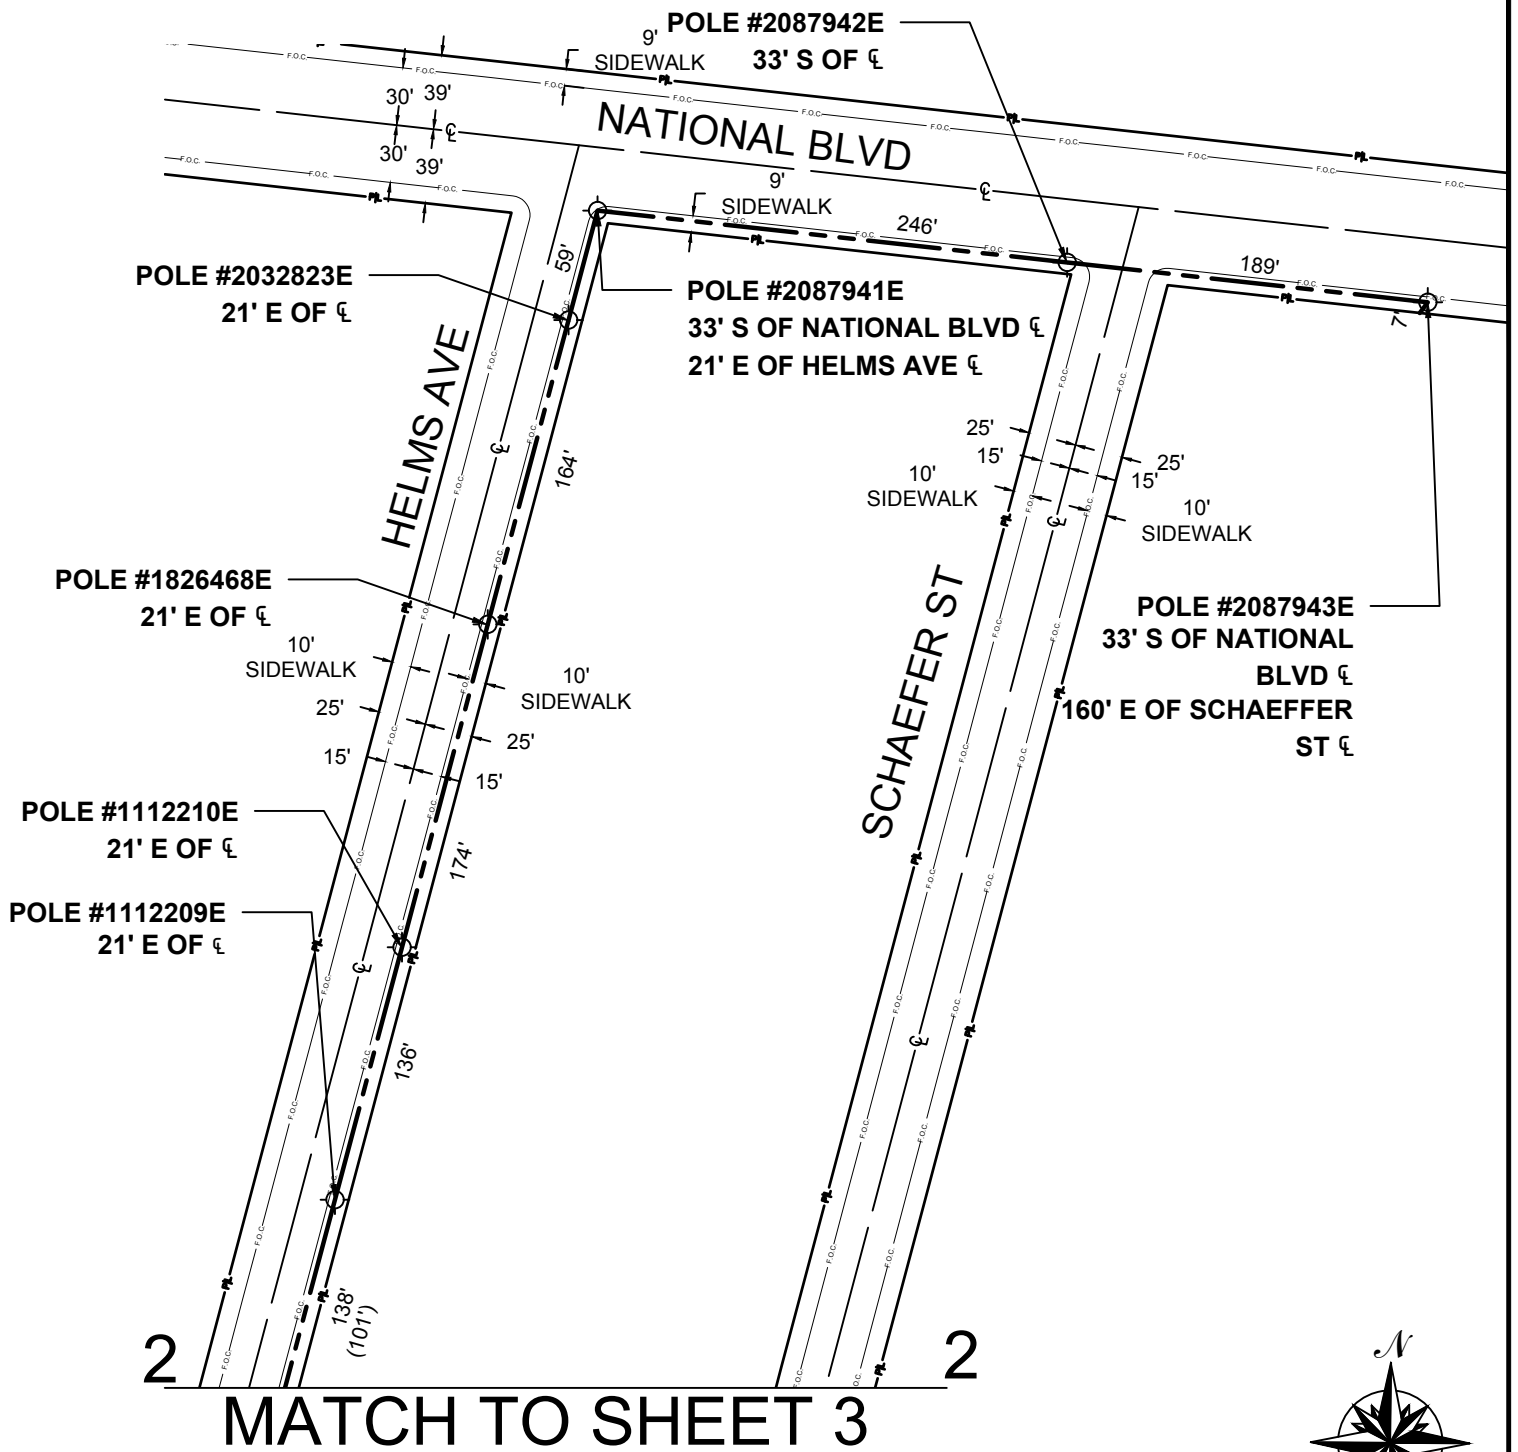

SCALE: 1"=100'

LEGEND

----- PROPOSED AERIAL	⊕ EXISTING POLE
----- EXISTING LEASE DUCT	⊕ EXISTING MANHOLE
	⊕ EXISTING VAULT

MATERIALS PER PAGE 2


NO.	MATERIAL	QTY	FOOTAGE
1	AERIAL FIBER	1	1076'
2	EDISON LEASE CONDUIT	-	0

EDISON CARRIER
SOLUTIONS
2 INNOVATION WAY
POMONA, CA 91768

RDI ENGINEERING
9050 ARCHIBALD AVE
RANCHO CUCAMONGA, CA 91730

3555 HAYDEN AVE
CULVER CITY, CA 90232

MATCH TO SHEET 2

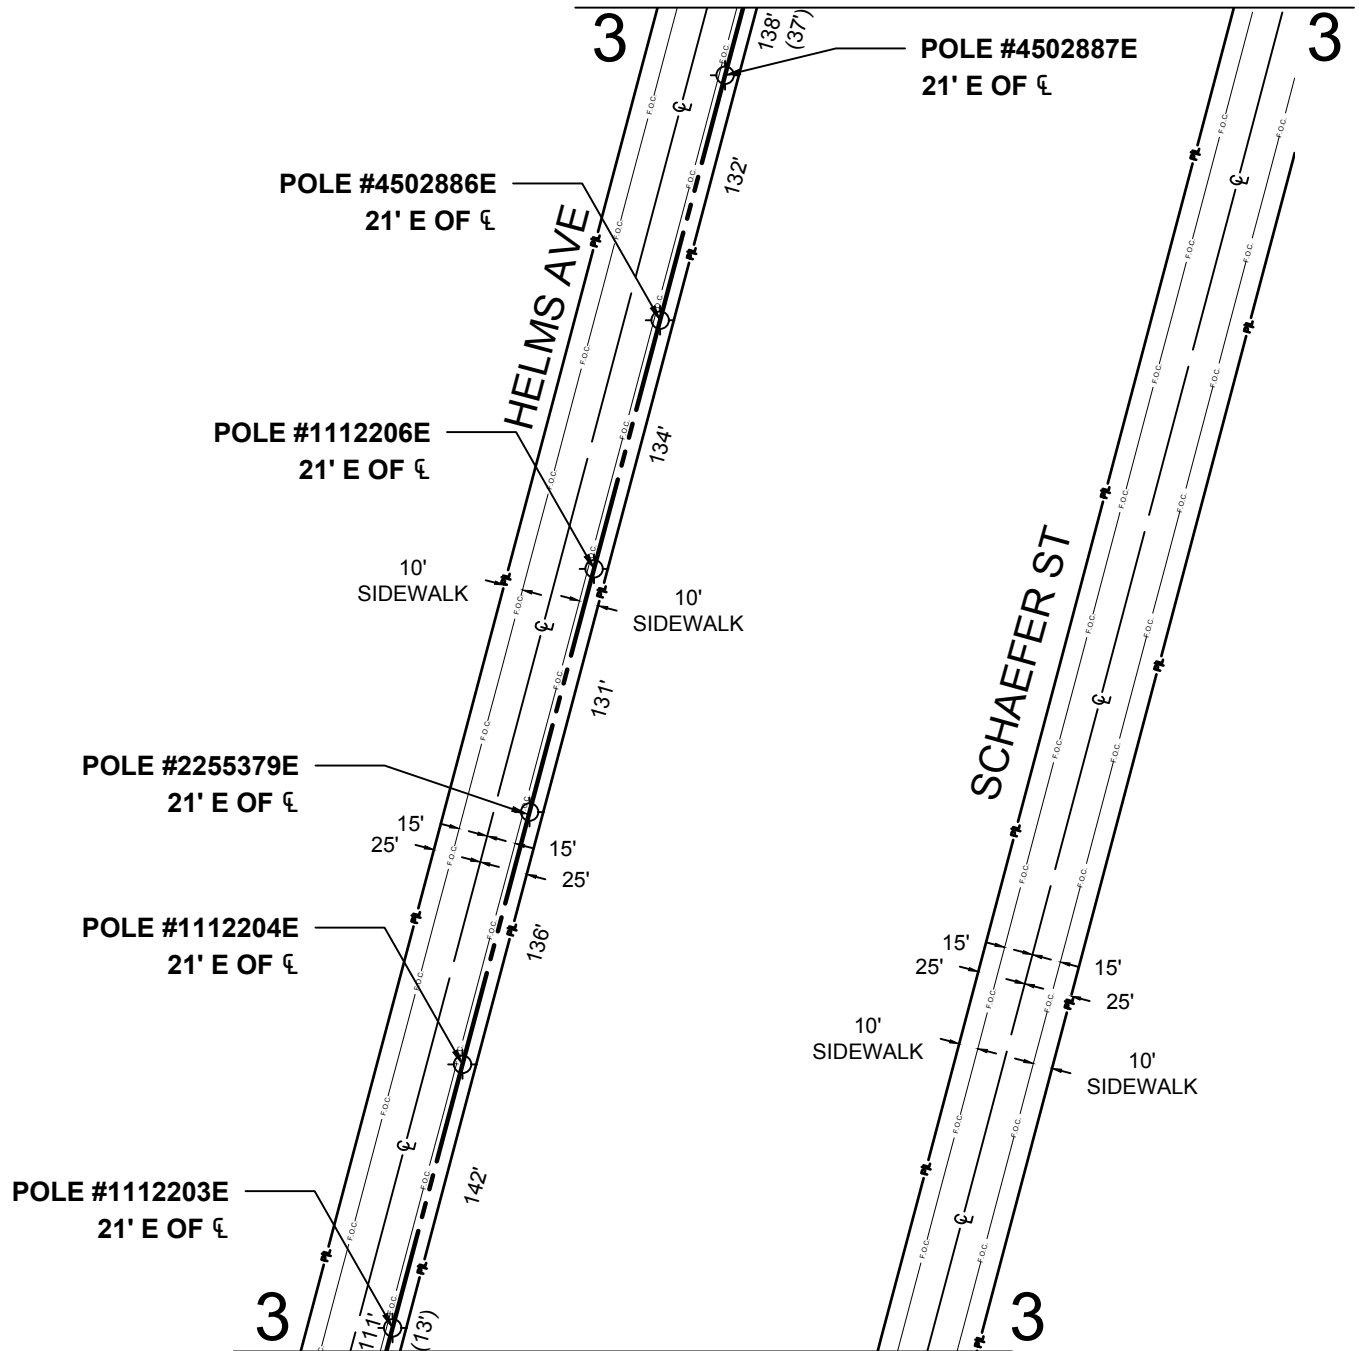

MATCH TO SHEET 4

LEGEND

----- PROPOSED AERIAL	EXISTING POLE
----- EXISTING LEASE DUCT	EXISTING MANHOLE
	EXISTING VAULT

MATERIALS PER PAGE 3

NO.	MATERIAL	QTY	FOOTAGE
1	AERIAL FIBER	1	725'
2	EDISON LEASE CONDUIT	-	0'



SCALE: 1"=100'

EDISON CARRIER
SOLUTIONS
2 INNOVATION WAY
POMONA, CA 91768

RDI ENGINEERING
9050 ARCHIBALD AVE
RANCHO CUCAMONGA, CA 91730

3555 HAYDEN AVE
CULVER CITY, CA 90232

MATCH TO SHEET 5



SCALE: 1"=100'

LEGEND

 PROPOSED AERIAL
 EXISTING LEASE DUCT

 EXISTING POLE
 EXISTING MANHOLE
 EXISTING VAULT

MATERIALS PER PAGE 4

NO.	MATERIAL	QTY	FOOTAGE
1	AERIAL FIBER	1	550'
2	EDISON LEASE CONDUIT	1	252'

EDISON CARRIER
SOLUTIONS
2 INNOVATION WAY
POMONA, CA 91768

RDI ENGINEERING
 9050 ARCHIBALD AVE
 RANCHO CUCAMONGA, CA 91730

3555 HAYDEN AVE
CULVER CITY, CA 90232

PAGE: 4 OF 6

SYSTEM EXHIBIT

PROJECT # 801584808


MATCH TO SHEET 4

5

5

MATCH TO SHEET 6

5

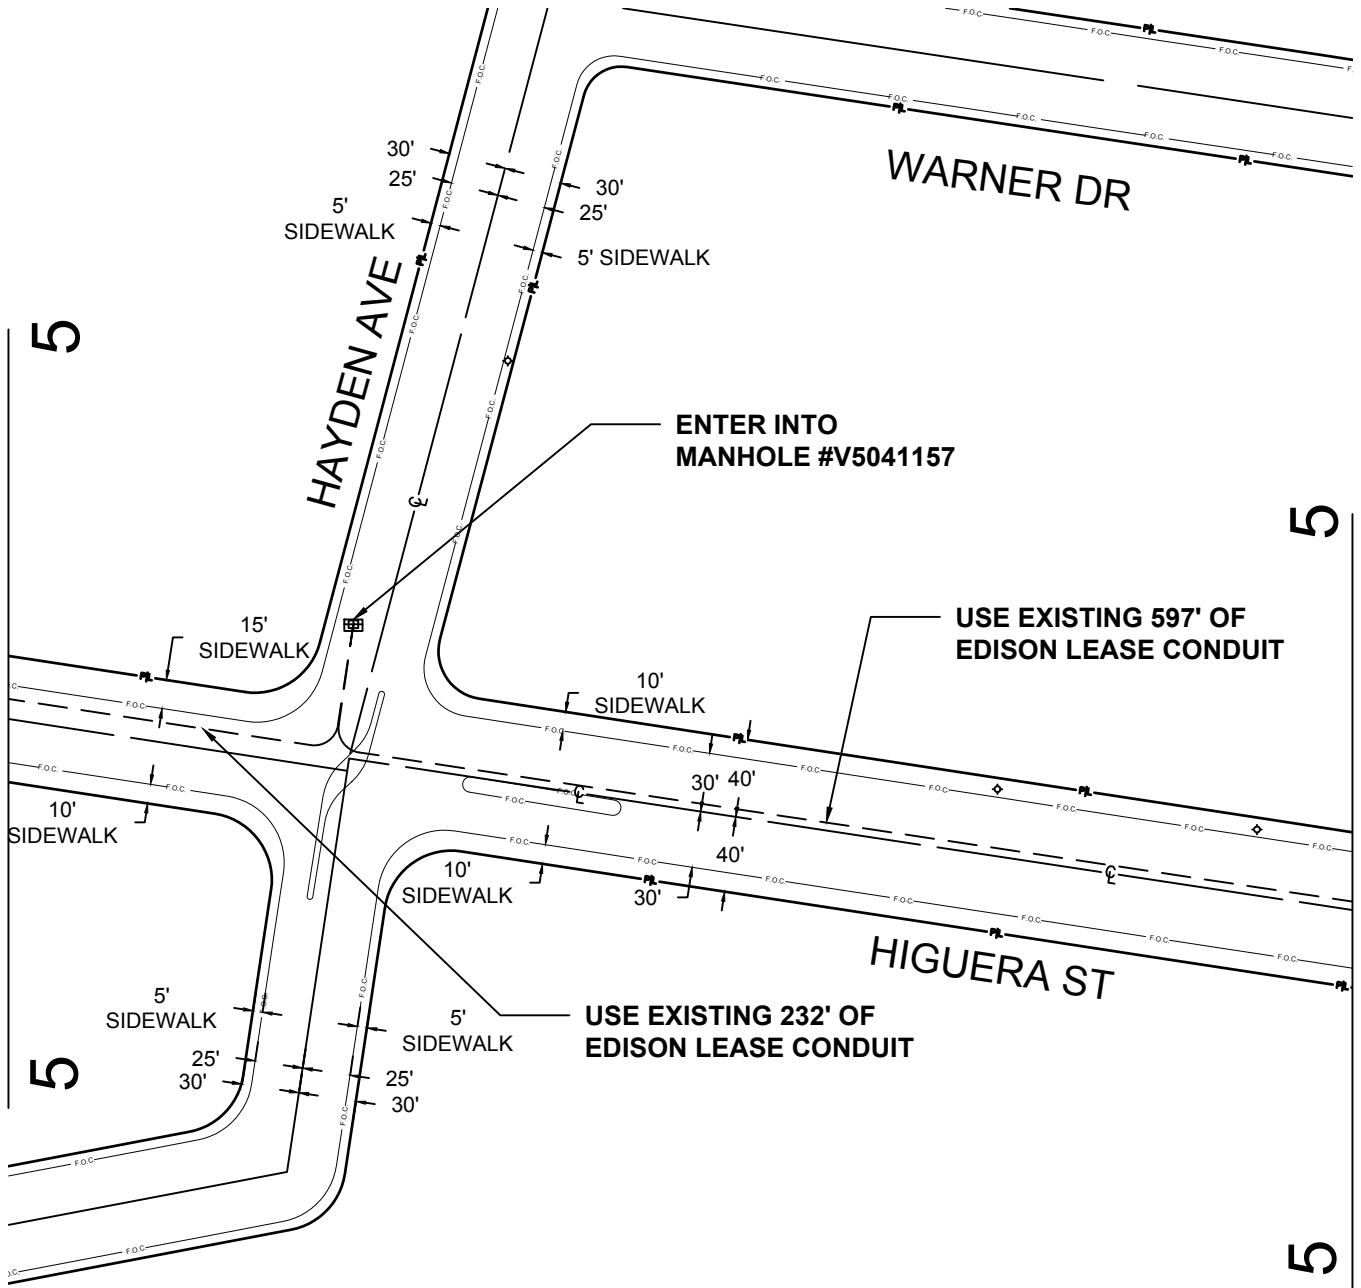

LEGEND

- PROPOSED AERIAL
- EXISTING LEASE DUCT
- ⊕ EXISTING POLE
- ⊕ EXISTING MANHOLE
- ⊕ EXISTING VAULT

MATERIALS PER PAGE 5

NO.	MATERIAL	QTY	FOOTAGE
1	AERIAL FIBER	-	0
2	EDISON LEASE CONDUIT	1	829'



SCALE: 1"=100'

EDISON CARRIER
SOLUTIONS
2 INNOVATION WAY
POMONA, CA 91768

RDI ENGINEERING
9050 ARCHIBALD AVE
RANCHO CUCAMONGA, CA 91730

3555 HAYDEN AVE
CULVER CITY, CA 90232

MATCH TO SHEET 5


6

6

ENTER INTO
MANHOLE #V5041158

USE EXISTING 155' OF
EDISON LEASE
CONDUIT

ENTER INTO
MANHOLE #M5041159

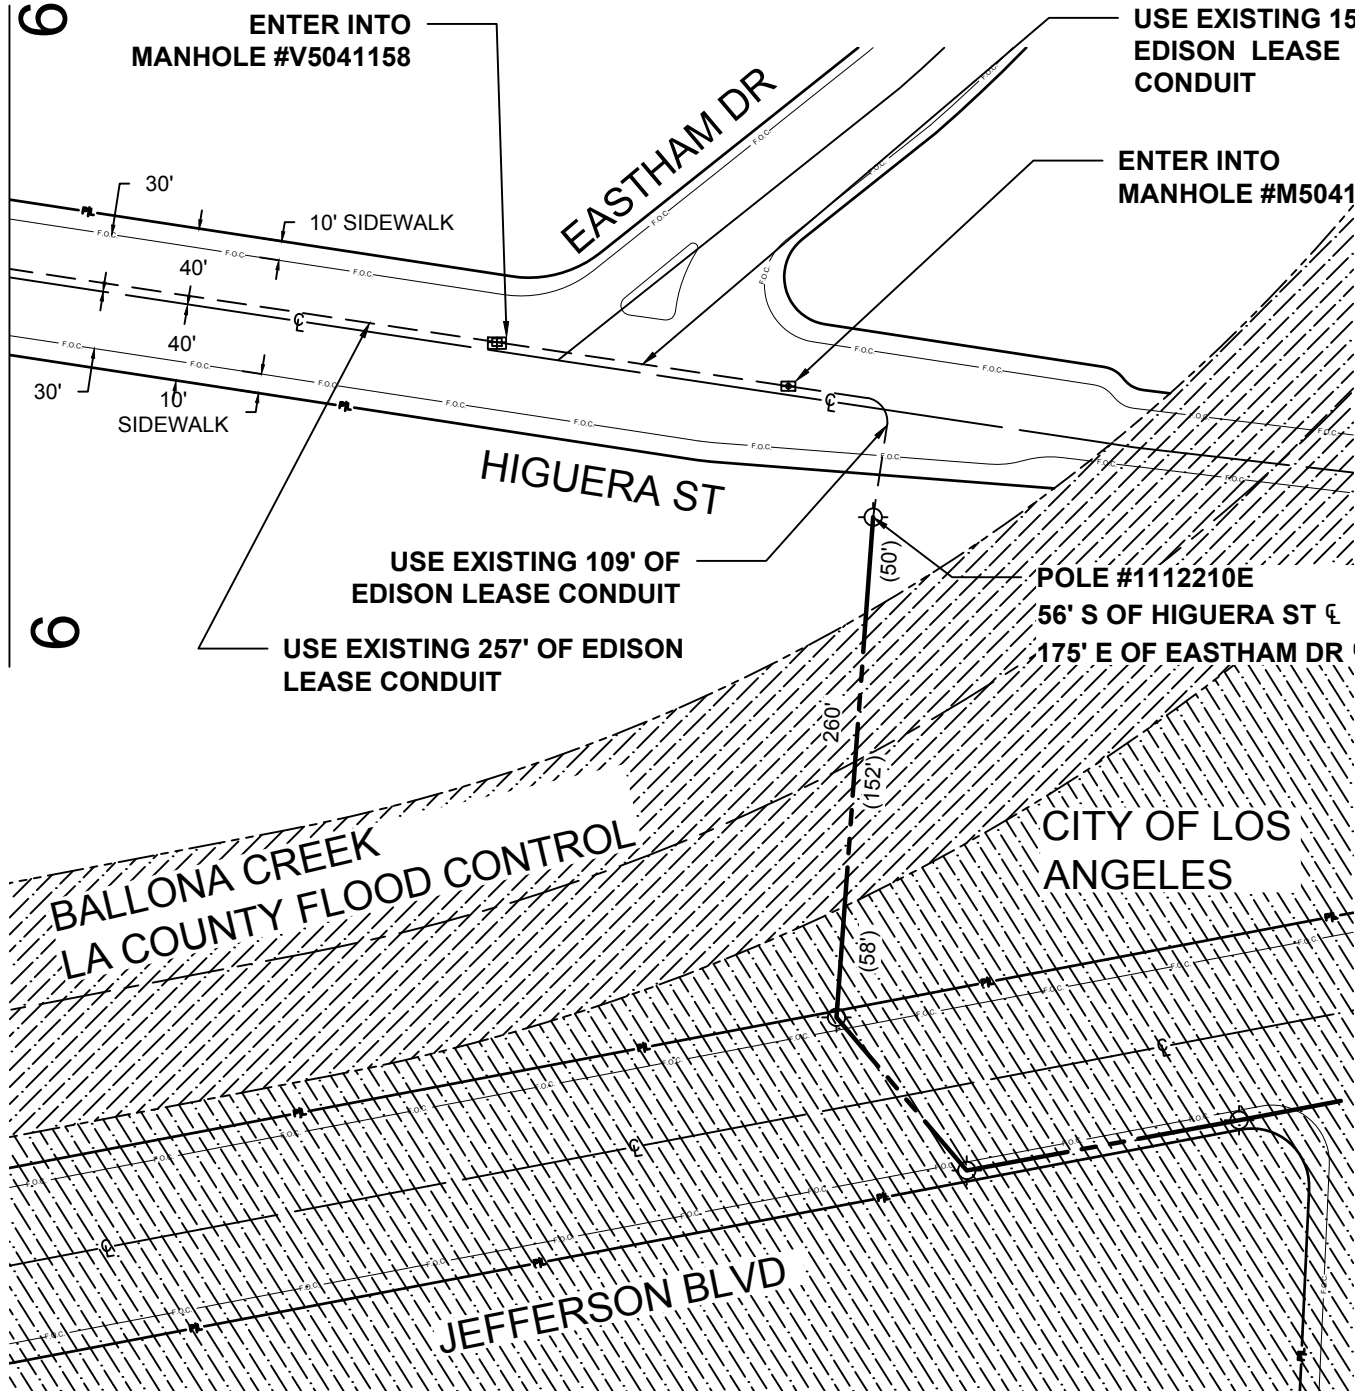

LEGEND

----- PROPOSED AERIAL	⊕ EXISTING POLE
----- EXISTING LEASE DUCT	⊕ EXISTING MANHOLE
	⊕ EXISTING VAULT

MATERIALS PER PAGE 6

NO.	MATERIAL	QTY	FOOTAGE
1	AERIAL FIBER	1	50'
2	EDISON LEASE CONDUIT	1	521'



SCALE: 1"=100'

EDISON CARRIER
SOLUTIONS
2 INNOVATION WAY
POMONA, CA 91768

RDI ENGINEERING
9050 ARCHIBALD AVE
RANCHO CUCAMONGA, CA 91730

3555 HAYDEN AVE
CULVER CITY, CA 90232