


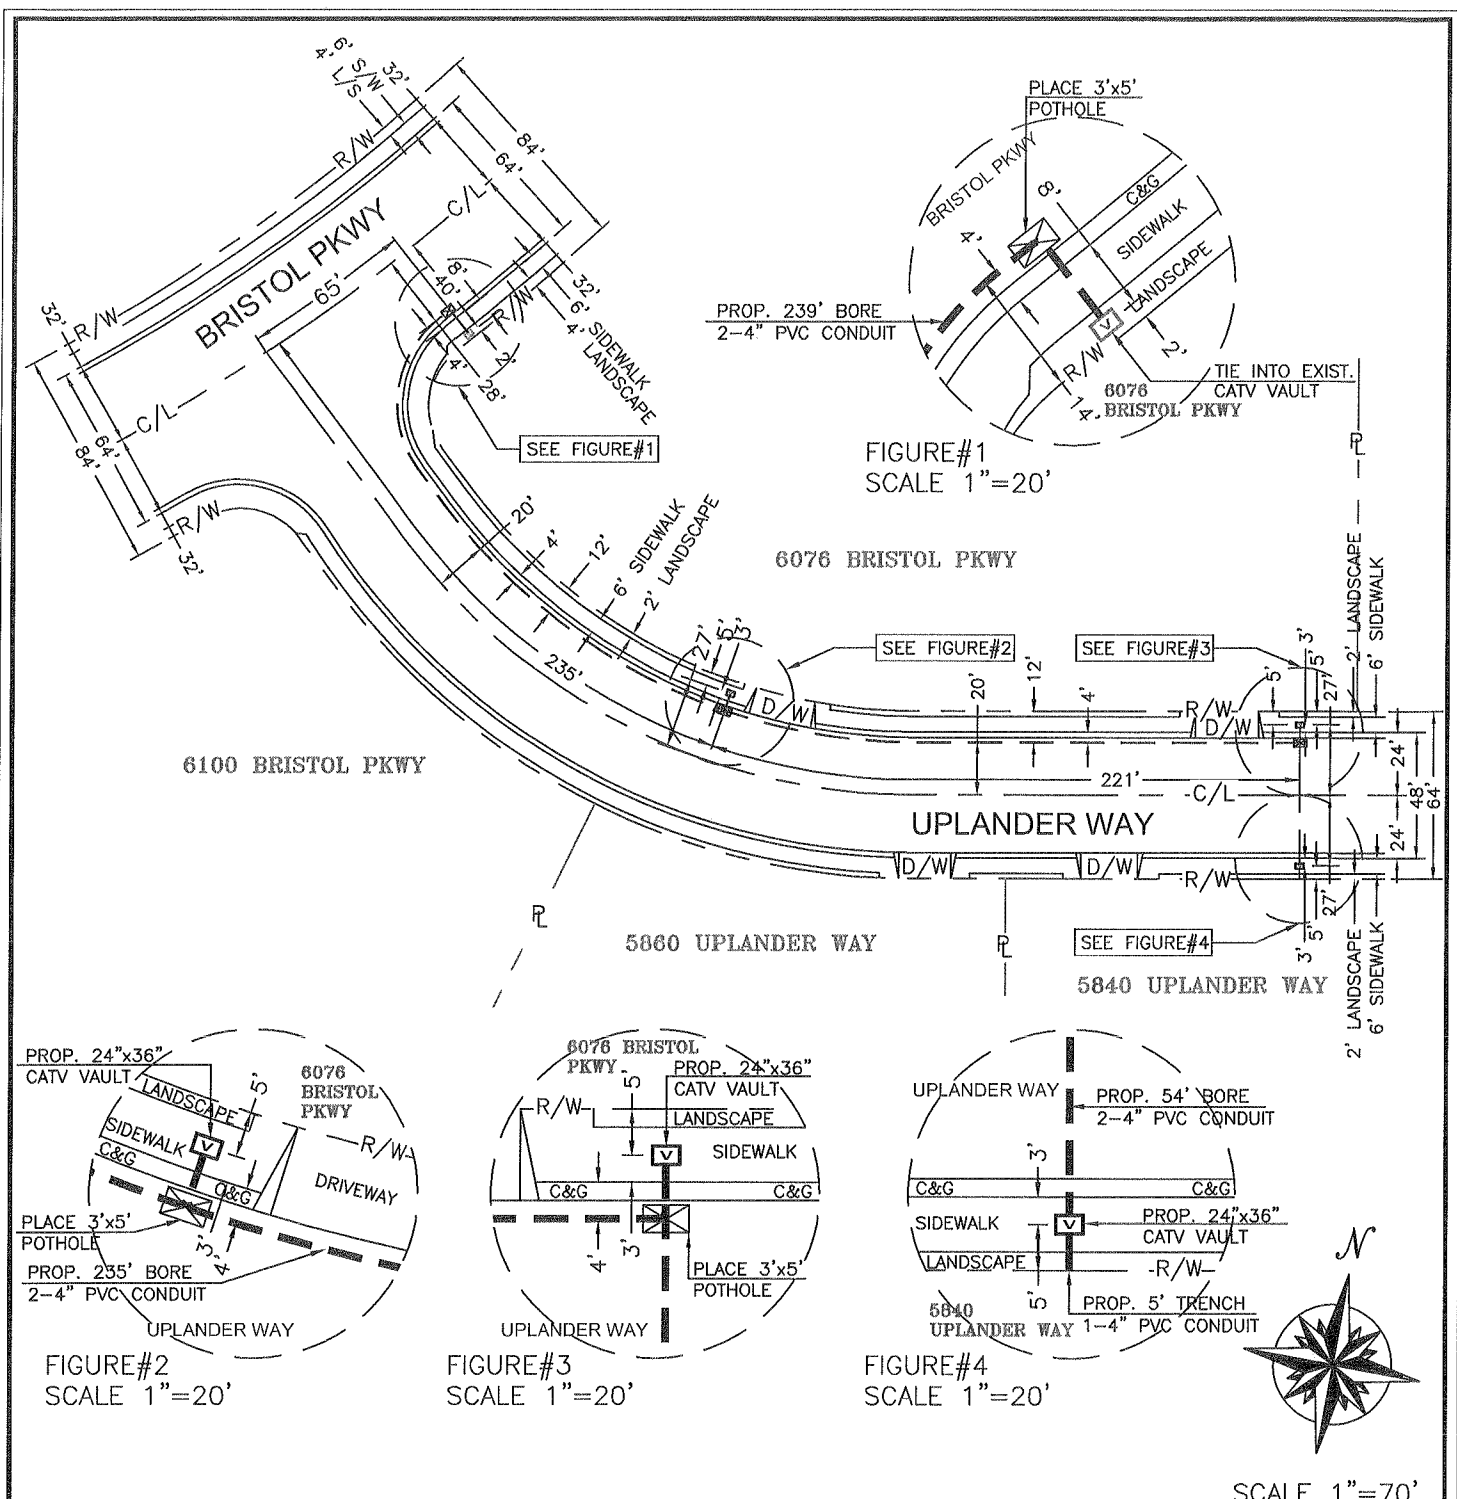

BILL OF MATERIALS			
NO.	MATERIAL	QTY	FOOTAGE
1	EX. 24"x36" CATV VAULT	1	
2	PROP. 24"x36" CATV VAULT	3	
3	2-4" PVC CONDUIT		528'
4	1-4" PVC CONDUIT		5'

LEGEND

--- PROPOSED BORE

— PROPOSED TRENCH

☑ PROPOSED CATV VAULT

☑ EXISTING CATV VAULT

⊗ BORE RECEIVING PIT

TIME WARNER CABLE 6357 ARIZONA CIR LOS ANGELES, CA 90045	IES 1250 CORONA POINTE SUITE 308 CORONA CA 92879 OFFICE: 951.273.1814 FAX: 951.273.1818	ADDRESS/PROJECT: 5840 UPLANDER WAY CULVER CITY, CA 90230	
		SYSTEM EXHIBIT	SHEET 1 OF 1