

MEETING DATE: 06/11/12

AGENDA ITEM: Adoption of a Resolution Approving an Encroachment Agreements with Time Warner Cable for Use of the Public Rights-of-Way on Hayden Avenue and Higuera Street

ATTACHMENTS

		<u>Pages</u>
1	Resolutions, Proposed	1-2
2	System Exhibits	3-4

RESOLUTION NO. 2012-R _____

A RESOLUTION OF THE CITY COUNCIL OF THE CITY OF
CULVER CITY, CALIFORNIA, APPROVING AN
ENCROACHMENT AGREEMENT WITH TIME WARNER
CABLE.

WHEREAS, Time Warner Cable is the holder of a state video franchise,
issued pursuant to the Digital Infrastructure and Video Competition Act of 2006, authorizing
it to provide cable video services in Culver City;

WHEREAS, Time Warner Cable's state video franchise also authorizes it to
install conduit, fiber optic cables and related telecommunication facilities within municipal
rights-of-way;

WHEREAS, Time Warner Cable has applied for two permits to encroach
upon Culver City's public rights-of-way in order to install conduit, fiber optic cables and
related telecommunication facilities at two separate locations;

WHEREAS, the City of Culver City is authorized to regulate the time, place
and manner of the placement of telecommunication or video facilities in its public rights-of-
way;

WHEREAS, the City of Culver City regulates the time, place and manner of
the placement of telecommunication or video facilities in its public rights-of-way through the
issuance of encroachment permits and encroachment agreements;

WHEREAS, Section 11.20.025(D) of the Culver City Municipal Code provides
that issuance of encroachment permits is subject to approval by the Culver City City
Council.

/////

/////

1 NOW, THEREFORE, the City Council of the City of Culver City, California,
2 DOES HEREBY RESOLVE, as follows:

3 1. The encroachment permit applications submitted by Time Warner
4 Cable for the projects designated as Cable Engineering Services Project No. 15000991 and
5 Cable Engineering Services Project No. 15000994 are hereby approved.

6 2. The City Manager is authorized to execute the related encroachment
7 agreement on behalf of the City of Culver City.

8 APPROVED and ADOPTED this _____ day of _____ 2012.
9
10
11

12 _____
13 ANDREW WEISSMAN, MAYOR
14 City of Culver City, California

15 ATTEST:

16 APPROVED AS TO FORM:

17 _____
18 MARTIN COLE, City Clerk

19 _____
20 CAROL A. SCHWAB,
21 City Attorney

22 A12-00420
23
24
25
26
27
28

NEW 80' FIBER TO BE ATTACHED TO BUILDING 3520 HAYDEN AVE., UTILIZING A WEATHER HEAD ATTACHMENT

TWC WILL OVERLASH 180' OF NEW AERIAL FIBER TO EXISTING AERIAL FACILITIES

STELLER DR.


TWC TO UTILIZE 234' OF EXISTING CONDUIT TO PLACE NEW FIBER OPTIC CABLE

TWC WILL OVERLASH 1,068' OF NEW AERIAL FIBER TO EXISTING AERIAL FACILITIES

TWC WILL OVERLASH 300' OF NEW AERIAL FIBER TO EXISTING AERIAL FACILITIES

TWC WILL OVERLASH OF EXISTING AERIAL PLANT AT THIS LOCATION

TWC TO UTILIZE 107' OF EXISTING CONDUIT TO PLACE NEW FIBER OPTIC CABLE

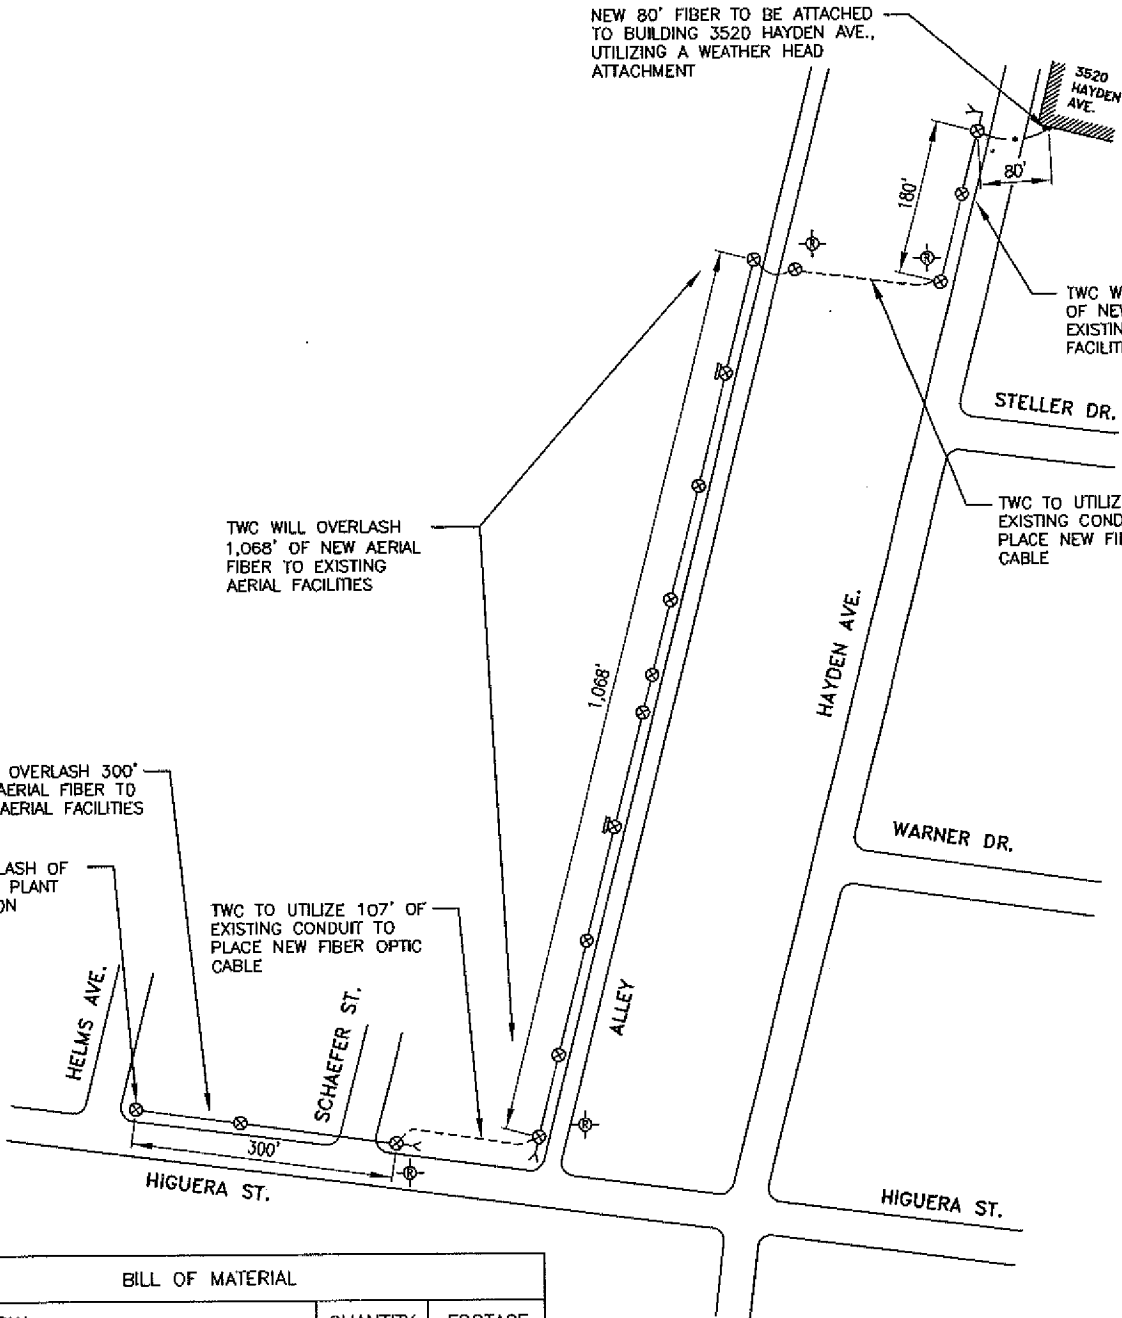

BILL OF MATERIAL

NO.	MATERIAL	QUANTITY	FOOTAGE
1	48-S FIBER OPTIC CABLE		1,969'
2	6M STRAND		80'

NO.	TYPE OF PLACEMENT	FOOTAGE
1	EXISTING UNDERGROUND CONDUIT	341'
2	AERIAL	1,628'



Scale: 1"=200'

LEGEND

EXISTING POLES	
EXISTING RISER	
EXISTING U.G.	
TWC AERIAL OVERLASH	
NEW AERIAL FIBER	



6357 ARIZONA CR. LOS ANGELES, CA. 90045

OWNER/APPLICANT

OWNER: TIME WARNER CABLE SAM KIRKSEY
ADDRESS: 6357 ARIZONA CR. LOS ANGELES,
CA 90045
(818) 261-8987



PRESDOTT COMMUNICATIONS INC.

10540 SEPULVEDA BLVD., SUITE 1
MISSION HILLS, CA 91345
(818) 898-2352 FAX (818) 898-9186

PROJECT NO: 15000991

PROJECT NAME: 3520 HAYDEN AVE., CULVER CITY, CA 90232.

LOCATION: HIGUERA ST. TO HAYDEN AVE.

T.G. PAGE NO.: LA 672-J1

PROJECT DESCRIPTIONS: TIME WARNER CABLE TO OVERLASH 1,628' OF NEW FIBER OPTIC CABLE TO EXISTING TIME WARNER CABLE AERIAL PLANT, AND PULL A TOTAL OF 341' OF NEW F.O.C. THROUGH EXISTING TWC UNDERGROUND CONDUIT.


SYSTEM EXHIBIT

3



Scale: N.T.S.

— NEW U.G. —

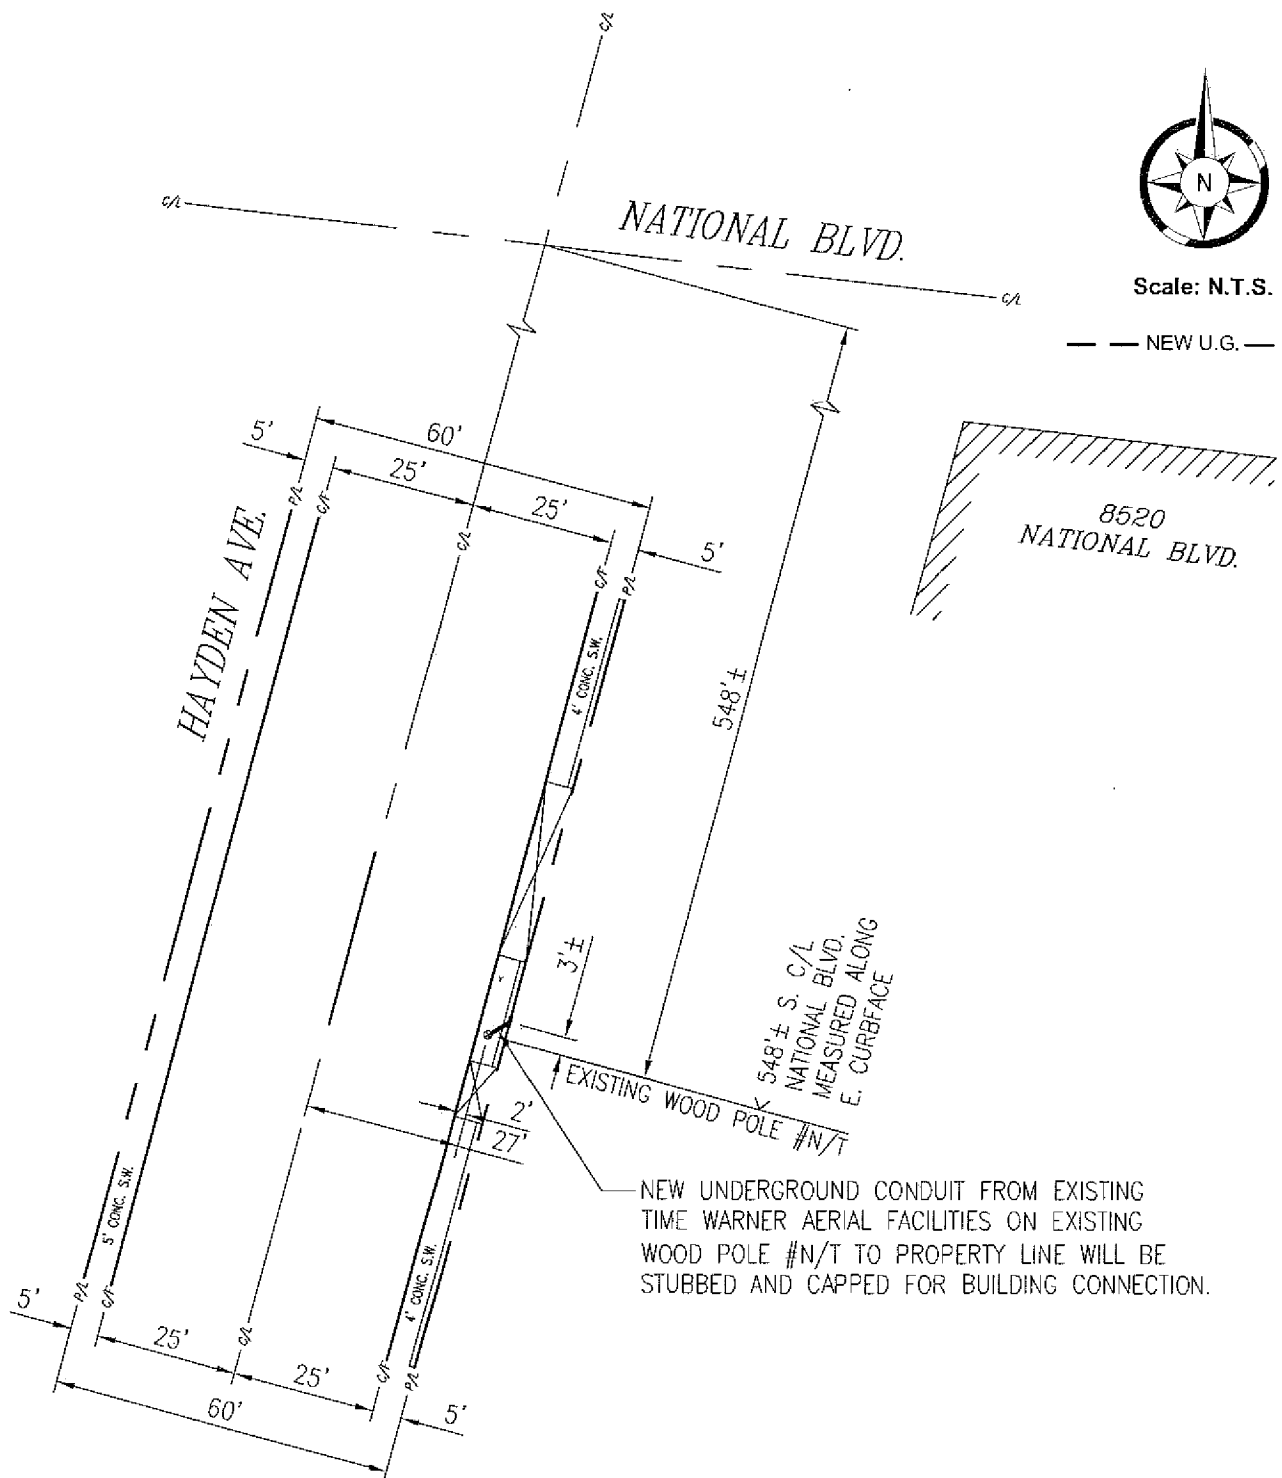


BILL OF MATERIAL

NO.	MATERIAL	QUANTITY	FOOTAGE
1	3" PVC CONDUIT		4'

NO.	TYPE OF PLACEMENT	FOOTAGE
1	CONCRETE SIDEWALK LINEAR TRENCH	4'
2	STREET LINEAR BORE	0'



6887 ARIZONA CR. LOS ANGELES, CA 90045

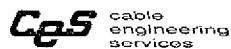

PRESCOTT COMMUNICATIONS INC.

10540 SEPULVEDA BLVD. SUITE 1
MISSION HILLS, CA 91345
(818) 898-1352 FAX (818) 898-9186

PROJECT NAME: 8520 NATIONAL BLVD, CULVER CITY, CA 90232

LOCATION: HAYDEN AVE. S/O NATIONAL BLVD.

PROJECT DESCRIPTIONS: TIME WARNER CABLE IS PROPOSING TO PLACE 4' (1) 3" SCH. 40 PVC CONDUIT FROM EXISTING WOOD POLE #N/T TO PROPERTY LINE. TRAFFIC CONTROL PLANS WILL BE PER WATCH MANUAL.

TOTAL 3" SCH. 40 PVC CONDUIT FOOTAGE 4'

PROJECT NO:15000994

SYSTEM EXHIBIT

4

OWNER/APPLICANT

OWNER: TIME WARNER CABLE
ADDRESS: 6357 ARIZONA CIRCLE
LOS ANGELES, CA 90045