

RESOLUTION NO. 2018-R _____

A RESOLUTION OF THE CITY COUNCIL OF THE CITY OF
CULVER CITY, CALIFORNIA, APPROVING AN
ENCROACHMENT AGREEMENT WITH TIME WARNER
CABLE.

WHEREAS, Time Warner Cable is the holder of a state video franchise,
issued pursuant to the Digital Infrastructure and Video Competition Act of 2006, authorizing
it to provide cable video services in Culver City;

WHEREAS, Time Warner Cable's state video franchise also authorizes it to
install conduit, fiber optic cables and related telecommunication facilities within municipal
rights-of-way;

WHEREAS, Time Warner Cable has applied for a permit to encroach upon
Culver City's public rights-of-way in order to install conduit, fiber optic cables and related
telecommunication facilities;

WHEREAS, the City of Culver City is authorized to regulate the time, place
and manner of the placement of telecommunication or video facilities in its public rights-of-
way;

WHEREAS, the City of Culver City regulates the time, place and manner of
the placement of telecommunication or video facilities in its public rights-of-way through the
issuance of encroachment permits and encroachment agreements;

WHEREAS, Section 11.20.025(D) of the Culver City Municipal Code provides
that issuance of encroachment permits is subject to approval by the Culver City City
Council.

NOW, THEREFORE, the City Council of the City of Culver City, California,
DOES HEREBY RESOLVE, as follows:

1. The encroachment permit application submitted by Time Warner Cable for its project for 4975 Overland Avenue, as depicted in the attached Exhibits A, B & C, is hereby approved.

2. The City Manager is authorized to execute the related encroachment agreement on behalf of the City of Culver City.

APPROVED and ADOPTED this _____ day of _____ 2018.

THOMAS AUJERO MAYOR, Mayor
City of Culver City, California

ATTEST:


APPROVED AS TO FORM:

JEREMY GREEN
City Clerk


CAROL A. SCHWAB
City Attorney



SCALE 1"=60'

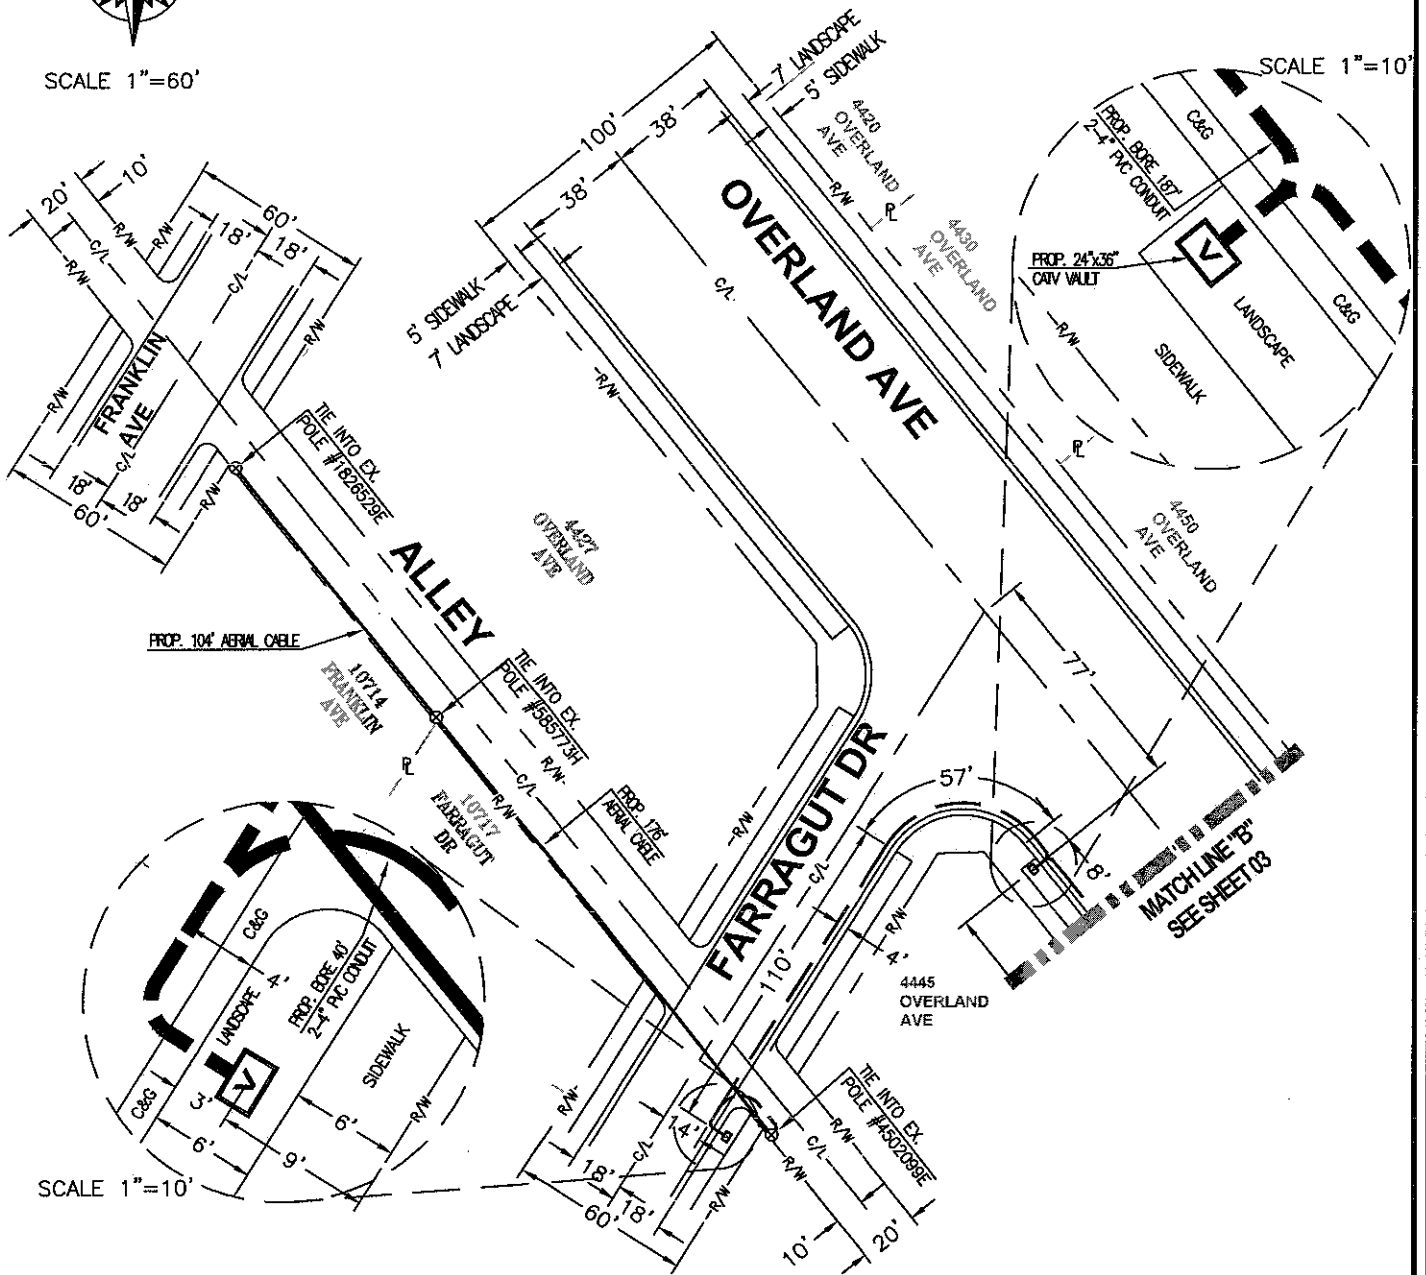

SCALE 1"=10'

SCALE 1"=10'

BILL OF MATERIALS

NO.	MATERIAL	QTY	FOOTAGE
1	PROP. 24"x36" CATV VAULT	2	
2	2-4" PVC CONDUIT		227'
3	AERIAL FIBER CABLE		280'
4			

LEGEND

- PROPOSED BORE
- ☐ PROPOSED CATV VAULT
- ⊗ UTILITY POLE

Charter
Spectrum

6357 ARIZONA CIRCLE
LOS ANGELES, CA 90045




1250 CORONA POINTE SUITE 308 CORONA CA 92879
OFFICE: 951.273.1814 FAX: 951.273.1818

ADDRESS/PROJECT:
4975 OVERLAND AVE
CULVER CITY, CA 90230

SYSTEM EXHIBIT

SHEET 4 OF 4

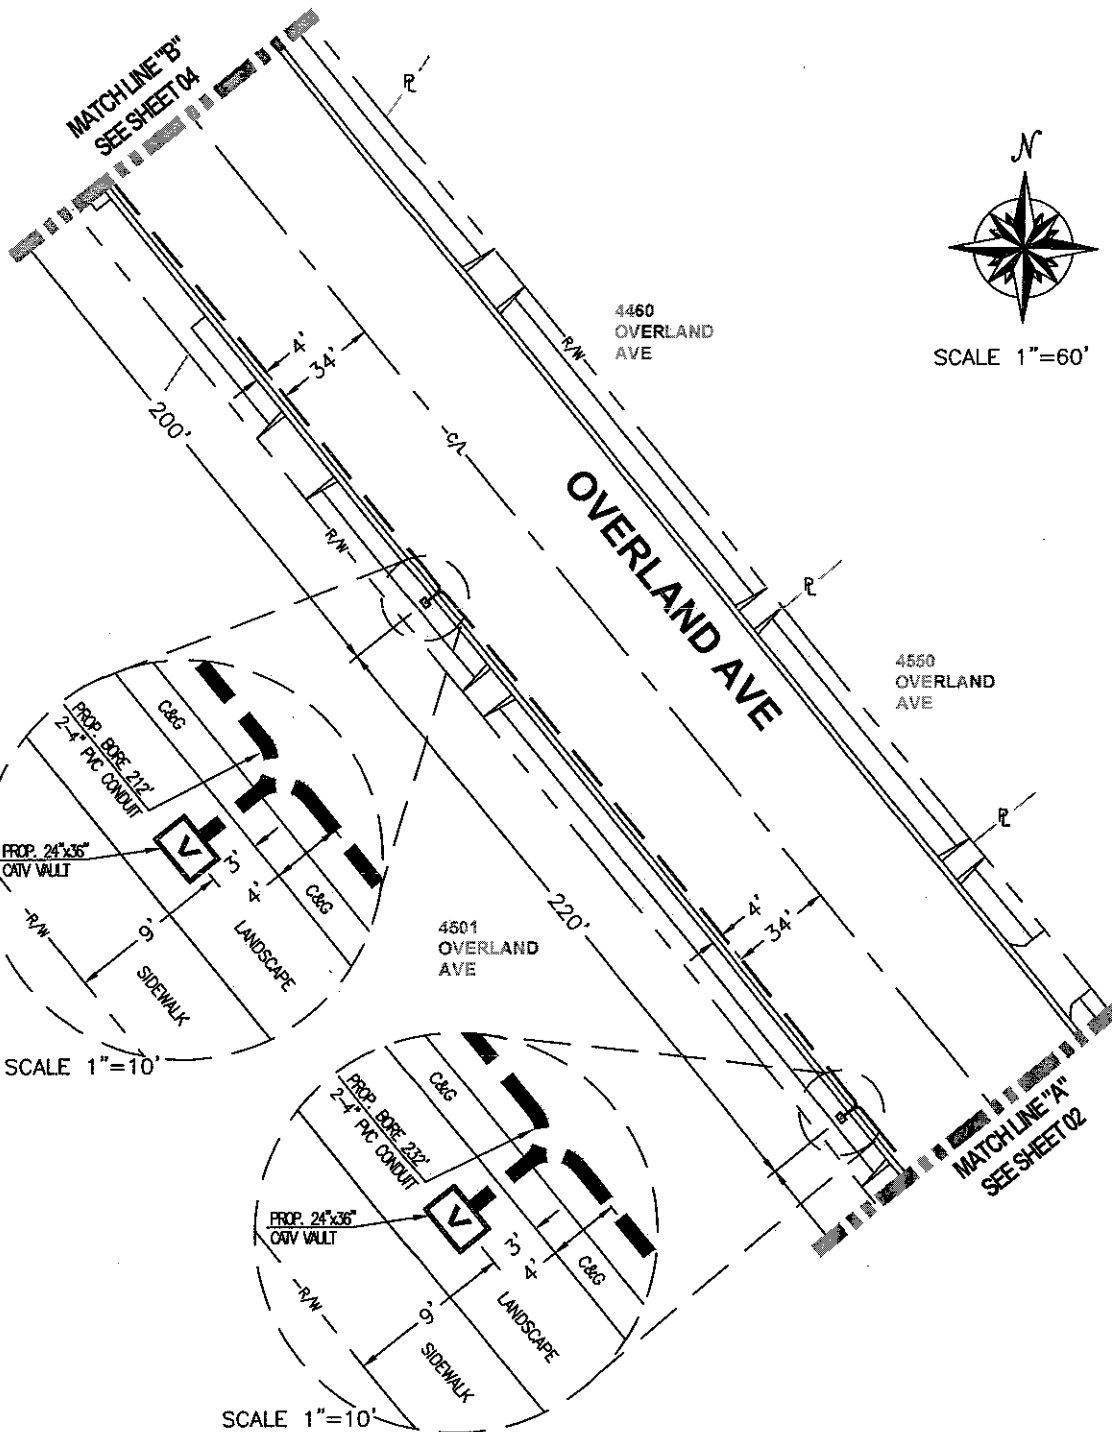

SCALE 1"=60'

BILL OF MATERIALS

NO.	MATERIAL	QTY	FOOTAGE
1	PROP. 24"x36" CATV VAULT	2	
2	2-4" PVC CONDUIT		444'
3			
4			

LEGEND

- PROPOSED BORE
- ☑ PROPOSED CATV VAULT

Charter
Spectrum

6367 ARIZONA CIRCLE
LOS ANGELES, CA 90045




1250 CORONA POINTE SUITE 308 CORONA CA 92879
OFFICE: 951.273.1814 FAX: 951.273.1818

ADDRESS/PROJECT:
4975 OVERLAND AVE
CULVER CITY, CA 90230

SYSTEM EXHIBIT

SHEET 3 OF 4

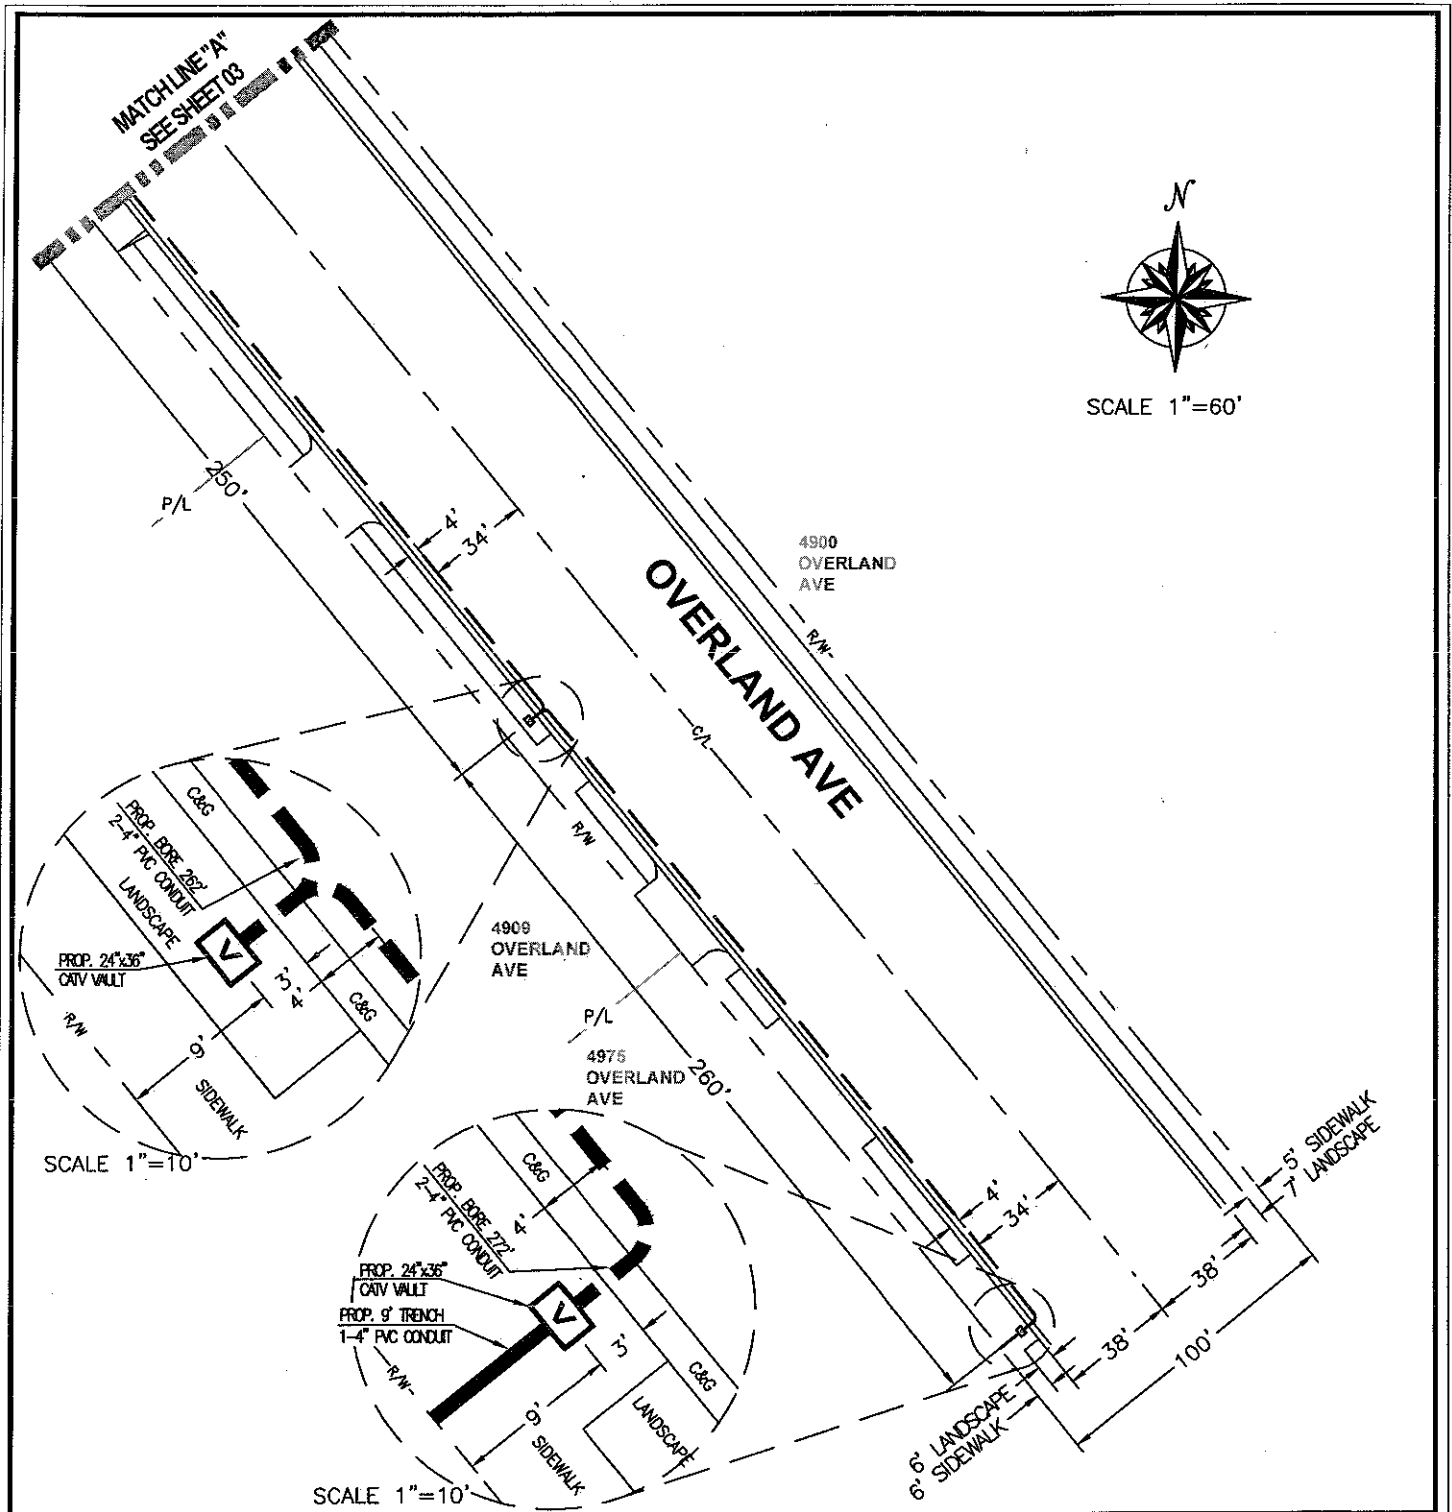

BILL OF MATERIALS

NO.	MATERIAL	QTY	FOOTAGE
1	PROP. 24"x36" CATV VAULT	2	
2	2-4" PVC CONDUIT		534'
3	1-4" PVC CONDUIT		9'
4			

LEGEND

---	PROPOSED BORE
---	PROPOSED TRENCH
□	PROPOSED CATV VAULT

Charter
Spectrum

6367 ARIZONA CIRCLE
LOS ANGELES, CA 90045



1250 CORONA POINTE SUITE 308 CORONA CA 92879
OFFICE: 951.273.1814 FAX: 951.273.1818

ADDRESS/PROJECT:
4975 OVERLAND AVE
CULVER CITY, CA 90230

SYSTEM EXHIBIT

SHEET 2 OF 4