

MEETING DATE: 12/05/11

AGENDA ITEM: Adoption of a Resolution Approving an Encroachment Agreement with Time Warner Cable for Use of the Public Rights-of-Way on Bristol Parkway

ATTACHMENTS

		<u>Pages</u>
1	Resolution, Proposed	1-2
2	System Exhibit	3

RESOLUTION NO. 2011-R _____

A RESOLUTION OF THE CITY COUNCIL OF THE CITY OF
CULVER CITY, CALIFORNIA, APPROVING AN
ENCROACHMENT AGREEMENT WITH TIME WARNER
NY CABLE, LLC.

WHEREAS, Time Warner NY Cable, LLC ("Time Warner Cable") is the holder
of a state video franchise, issued pursuant to the Digital Infrastructure and Video
Competition Act of 2006, authorizing it to provide cable video services in Culver City;

WHEREAS, Time Warner Cable's state video franchise also authorizes it to
install conduit, fiber optic cables and related telecommunication facilities within municipal
rights-of-way;

WHEREAS, Time Warner Cable has applied for a permit to encroach upon
Culver City's public rights-of-way in order to install conduit, fiber optic cables and related
telecommunication facilities;

WHEREAS, the City of Culver City is authorized to regulate the time, place
and manner of the placement of telecommunication or video facilities in its public rights-of-
way;

WHEREAS, the City of Culver City regulates the time, place and manner of
the placement of telecommunication or video facilities in its public rights-of-way through the
issuance of encroachment permits;

WHEREAS, Section 11.20.025(D) of the Culver City Municipal Code provides
that issuance of encroachment permits is subject to approval by the Culver City City
Council.

/////

/////

1 NOW, THEREFORE, the City Council of the City of Culver City, California,
2 DOES HEREBY RESOLVE, as follows:

3 1. The encroachment permit application submitted by Time Warner Cable
4 is hereby approved.

5 2. The City Manager is authorized to execute the related Encroachment
6 Agreement on behalf of the City of Culver City.

7 APPROVED and ADOPTED this _____ day of _____ 2010.
8
9
10

11 _____
MICHEÁL O'LEARY, MAYOR
12 City of Culver City, California
13



14 ATTEST:

APPROVED AS TO FORM:

15
16
17 _____
MARTIN COLE, City Clerk

18
19
20
21
22
23
24
25
26
27
28
for 
CAROL A. SCHWAB,
City Attorney

A11-00777

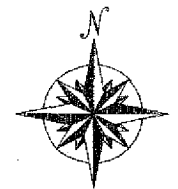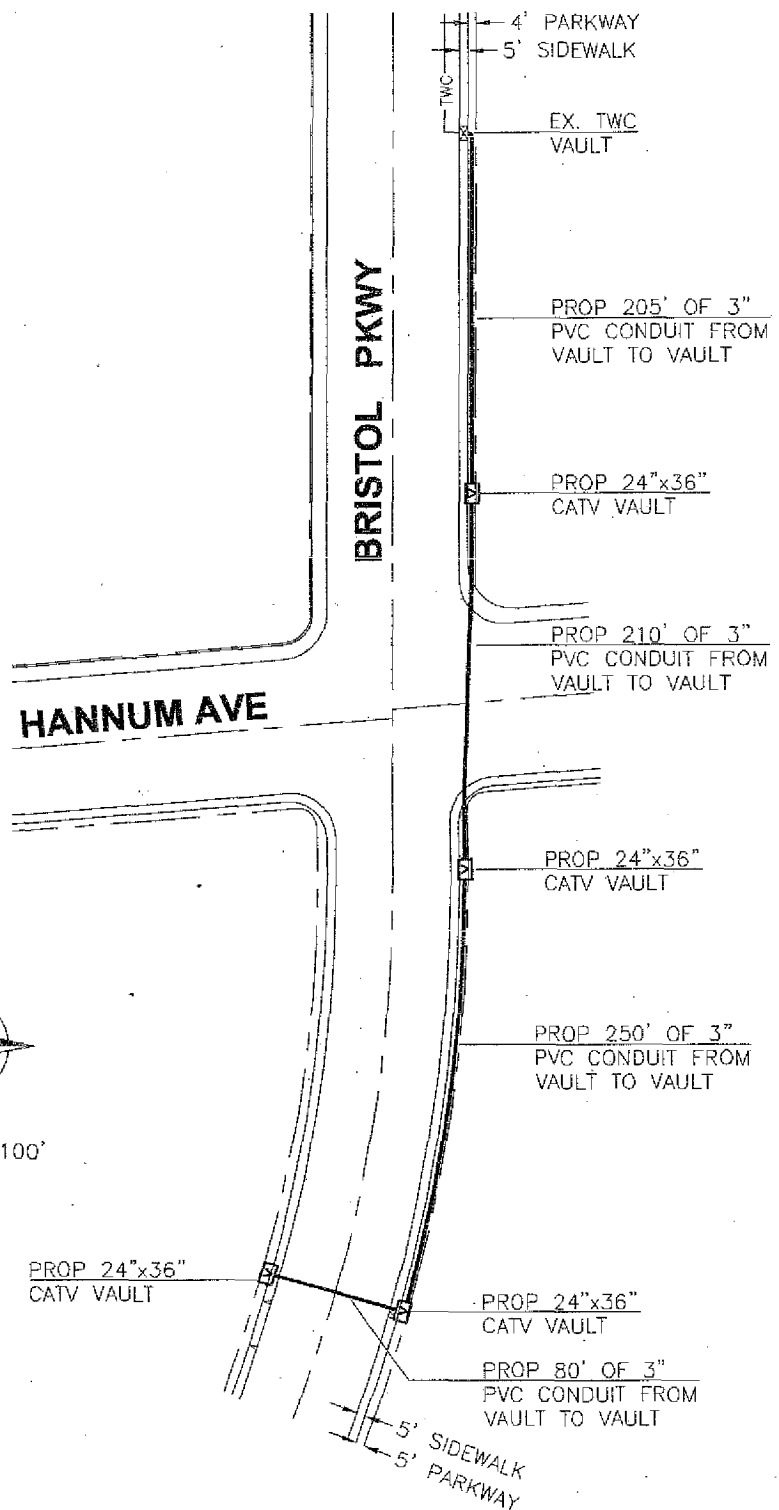

SCALE 1"=100'

LEGEND

- PROPOSED BORE
- ☐ PROPOSED CATV VAULT
- TWC— EXISTING TWC

BILL OF MATERIALS

NO.	MATERIAL	QTY	FOOTAGE
1	3" PVC CONDUIT		745'
2	PLACE 24"x36" CATV VAULT	4	

TIME WARNER
CABLE
560 S. PROMENADE AVE. SUITE 102,
CORONA, CA 92879



1250 CORONA POINTE SUITE 308 CORONA CA 92879
OFFICE: 951.273.1814 FAX: 951.273.1818

ADDRESS/TITLE:
6029 BRISTOL PKWY
CULVER CITY, CA. 90230

SYSTEM EXHIBIT

PROJECT: 6029 BRISTOL
PKWY

3