

MEETING DATE: 07/13/15

AGENDA ITEM: Adoption of a Resolution Approving an Encroachment Agreement with Crown Castle for Use of the Public Rights-of-Way on 1) the Alley North of Washington Boulevard from the Alley West of Walgrove Avenue to Redwood Avenue, 2) Beethoven Street from Washington Boulevard to the Alley South of Washington Boulevard, 3) the Alley South of Washington Boulevard from Moore Street to 111 Feet East of Moore Street, 4) Meier Street from the Alley North of Washington Boulevard to 157 Feet South of Washington Boulevard, 5) Washington Boulevard from Meier Street to McConnell Avenue, 6) Washington Place from Zanja Street to Centinela Avenue, 7) Walgrove Avenue from Washington Boulevard to the alley north of Washington Boulevard, 8) Centinela Avenue from Mitchell Avenue to 25 feet south of Mitchell Avenue.

ATTACHMENTS

		<u>Pages</u>
1	Resolution, Proposed	1 - 2
2	System Exhibits	3-12

1
2
3
4
5
6
7
8
9
10
11
12
13
14
15
16
17
18
19
20
21
22
23
24
25
26
27
28

RESOLUTION NO. 2015-R _____

A RESOLUTION OF THE CITY COUNCIL OF THE CITY OF
CULVER CITY, CALIFORNIA, APPROVING AN
ENCROACHMENT AGREEMENT WITH CROWN CASTLE
NG WEST.

WHEREAS, Crown Castle NG West, LLC has applied for a permit to encroach
upon Culver City's public rights-of-way in order to install conduit, fiber optic cable and
related appurtenances, as described in the application dated April 28, 2015 and in the
related encroachment agreement;

WHEREAS, Crown Castle NG West LLC is a telecommunications company
duly authorized to provide telecommunication services by the California Public Utilities
Commission;

WHEREAS, the City of Culver City is authorized to regulate the time, place
and manner of the placement of telecommunication facilities in its public rights-of-way;

WHEREAS, Section 11.20.025(D) of the Culver City Municipal Code provides
that encroachment permits are subject to approval by the City Council.

NOW, THEREFORE, the City Council of the City of Culver City, California,
DOES HEREBY RESOLVE, as follows:

1. The Crown Castle NG West, LLC application dated April 28, 2015 and
designated by the project name "286958 Washington" is hereby approved.

2. The City Manager or his/her designee is authorized to execute the

...

...

...

...

related encroachment agreement on behalf of the City of Culver City.

APPROVED and ADOPTED this _____ day of _____ 2015.


MICHEÁL O'LEARY, MAYOR
City of Culver City, California

ATTEST:

APPROVED AS TO FORM:


MARTIN COLE, City Clerk

A15-00306

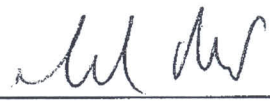for 

CAROL A. SCHWAB,
City Attorney

●	PROP. UNDERGROUND FOC DUCT FOOTAGE	157'±
●	PROP. ARIEL FIBER FOOTAGE	427'±

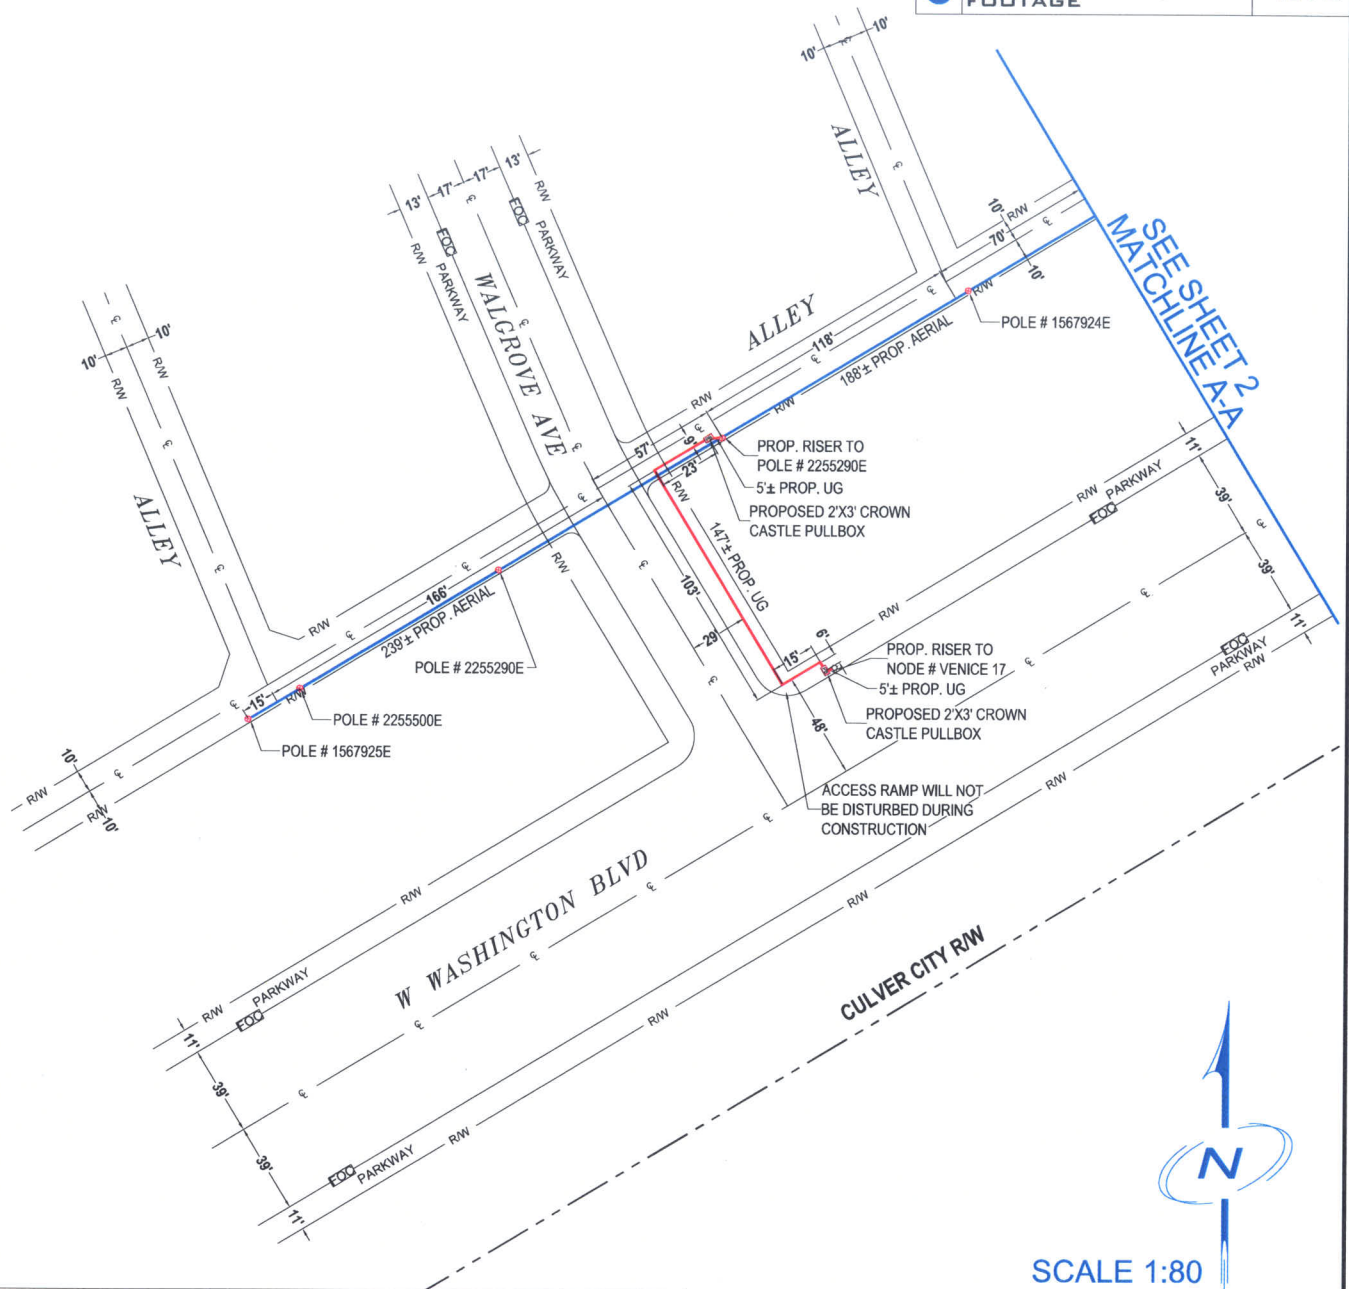

BILL OF MATERIAL

NO.	MATERIAL	QUANTITY	FOOTAGE
1	3-1 1/4" HDPE/MDPE CONDUIT	—	3,948'
2	AERIAL FIBER	—	1,029'

PROP. UNDERGROUND FOC DUCT	—
PROP. UNDERGROUND FOC DUCT IN LOS ANGELES	—
PROP. ARIEL FIBER	—
PROP. ARIEL FIBER IN LOS ANGELES	—



DESIGNED BY.....




290 CORPORATE TERRACE CIRCLE
STE. 200, CORONA, CA 92879

WWW.KBENG.NET

TEL. 951-808-9501
FAX. 951-808-9518

CONSULTANT ENGINEER INFORMATION

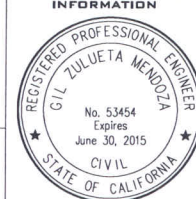

PROJECT NO. _____
PLAN NO. _____


PROJECT NAME: 286958 WASHINGTON


LOCATION: MULTIPLE STREETS AROUND WASHINGTON BLVD

PROJECT DESCRIPTION: PLACING 3-1 1/4" HDPE CONDUIT UNDERGROUND FIBER AND PROPOSED AERIAL FIBER ROUTE AT MULTIPLE LOCATIONS

SYSTEM EXHIBIT

SHEET NO.
1 OF 10

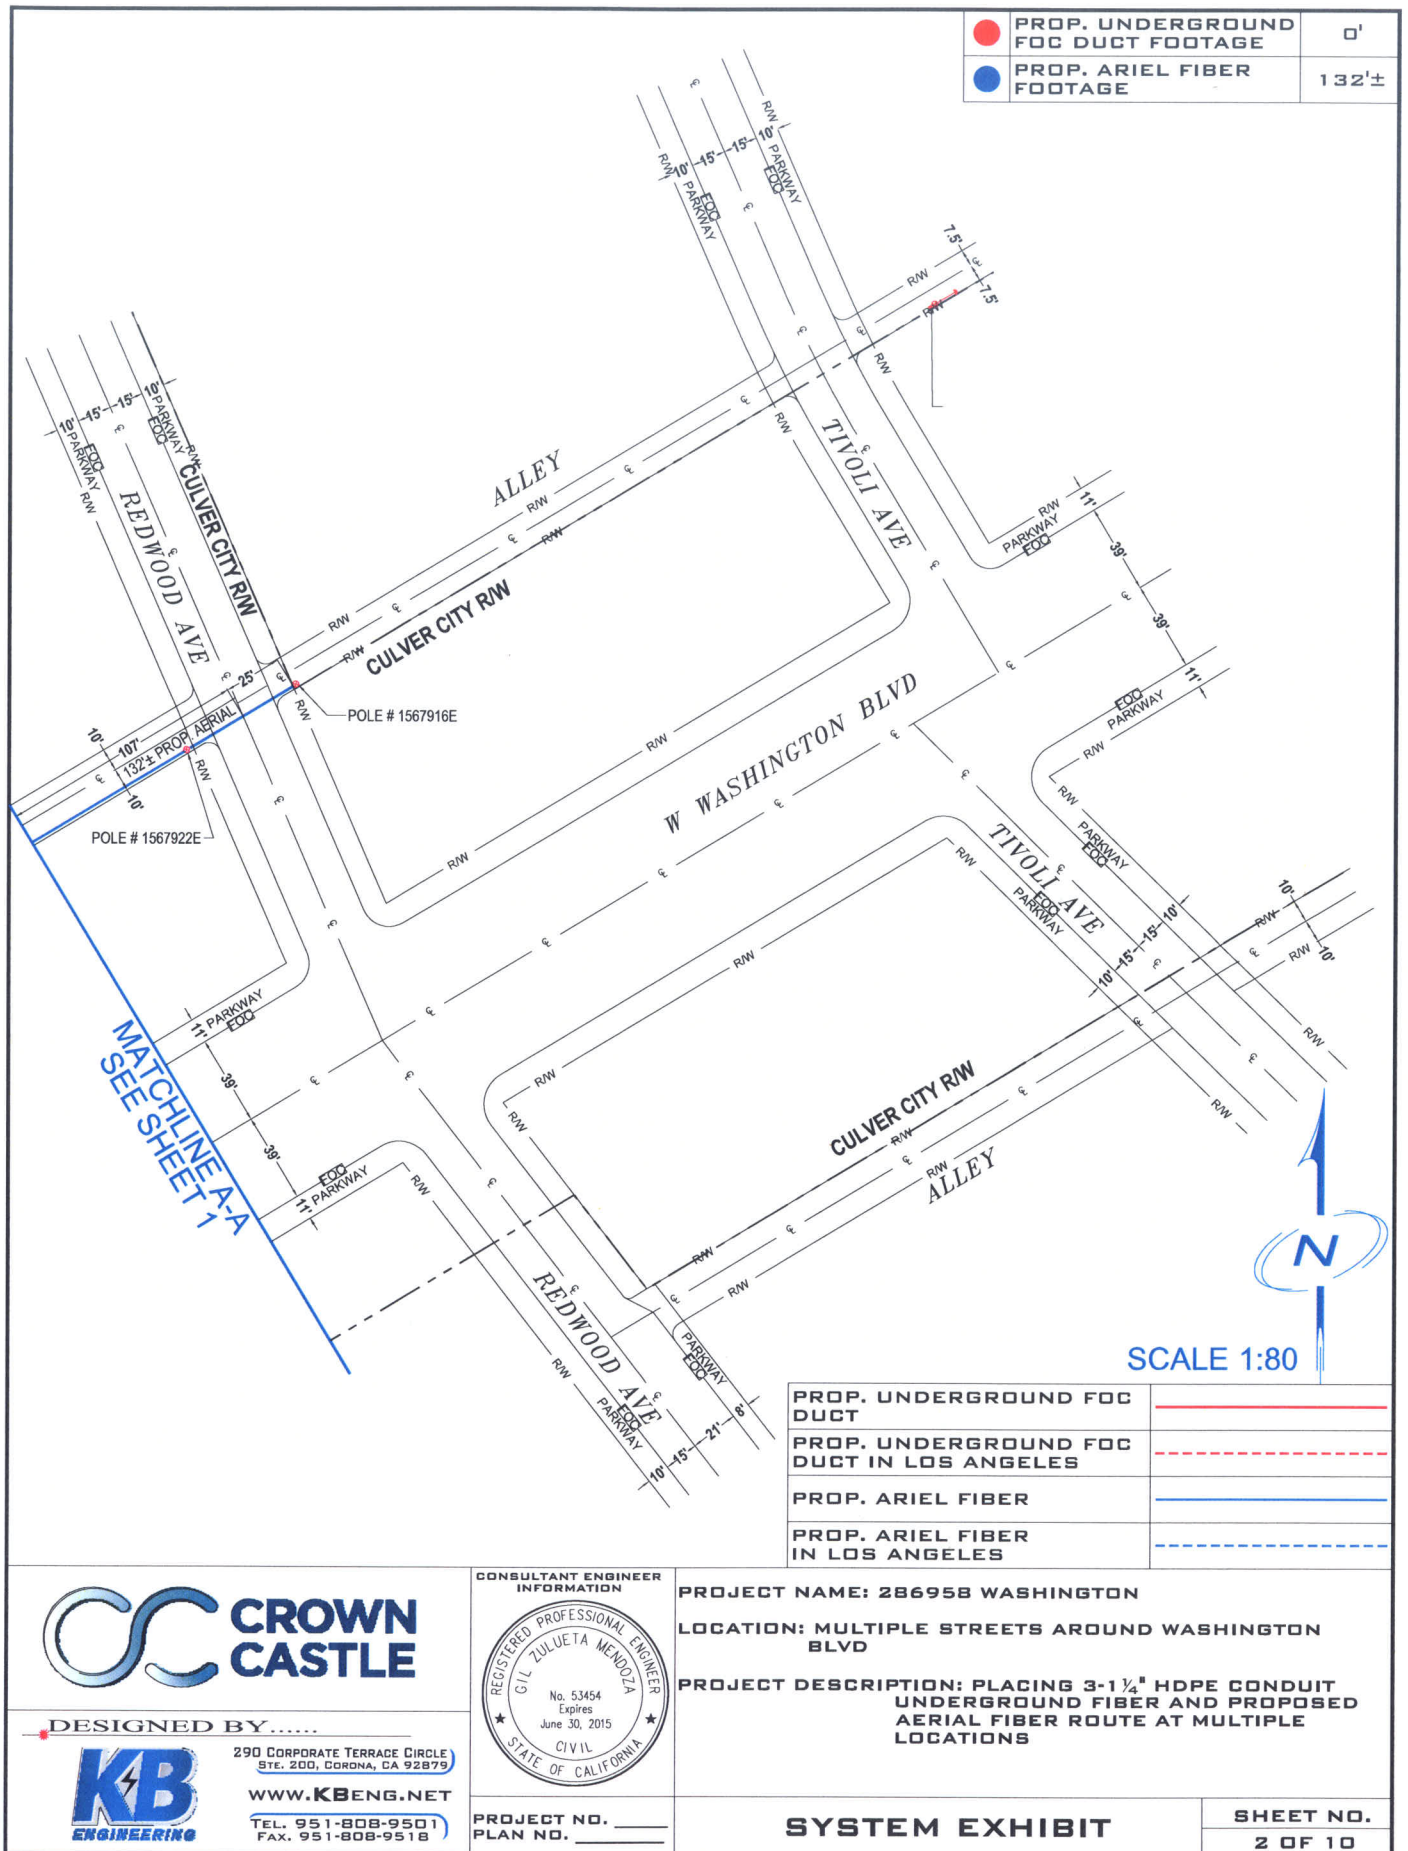

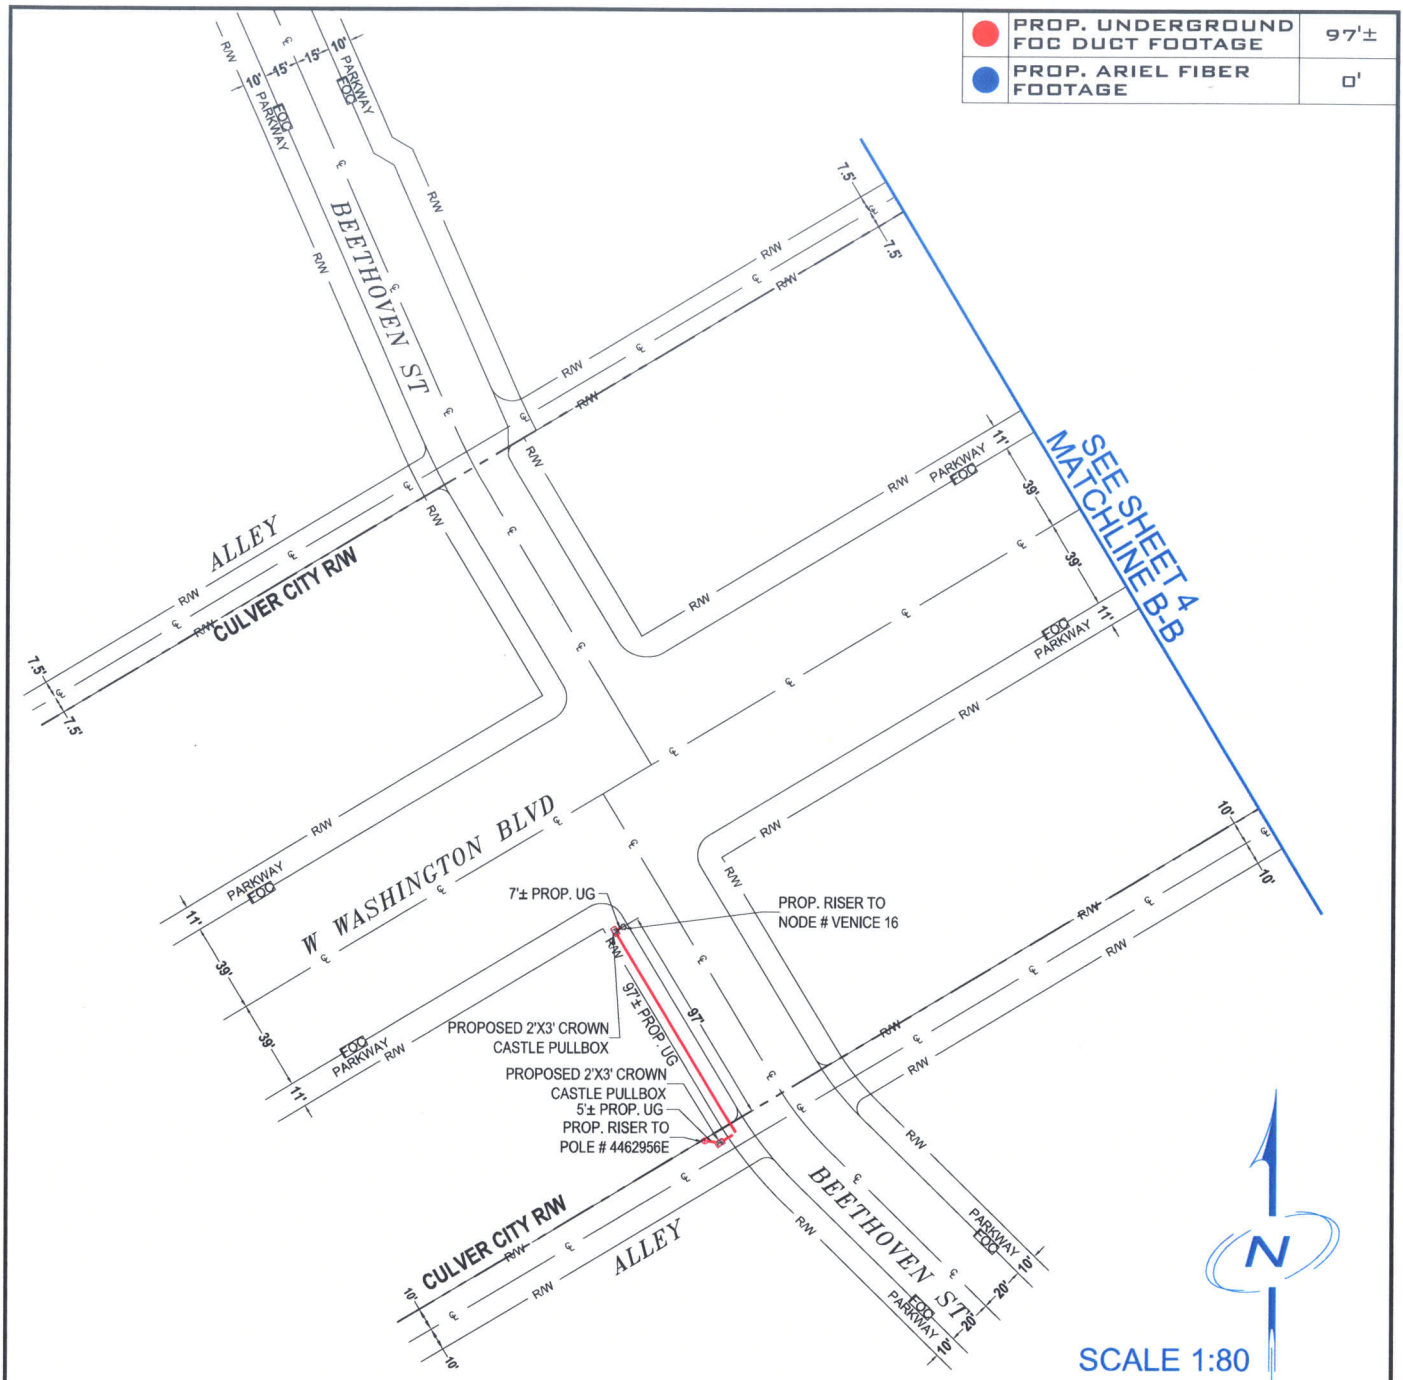

● PROP. UNDERGROUND FOC DUCT FOOTAGE	97'±
● PROP. ARIEL FIBER FOOTAGE	0'

PROP. UNDERGROUND FOC DUCT	_____
PROP. UNDERGROUND FOC DUCT IN LOS ANGELES	_____
PROP. ARIEL FIBER	_____
PROP. ARIEL FIBER IN LOS ANGELES	_____



DESIGNED BY.....



290 CORPORATE TERRACE CIRCLE
STE. 200, CORONA, CA 92879

WWW.KBENG.NET

TEL. 951-808-9501
FAX. 951-808-9518

CONSULTANT ENGINEER
INFORMATION



PROJECT NO. _____
PLAN NO. _____

PROJECT NAME: 286958 WASHINGTON


LOCATION: MULTIPLE STREETS AROUND WASHINGTON BLVD

PROJECT DESCRIPTION: PLACING 3-1 1/4" HDPE CONDUIT UNDERGROUND FIBER AND PROPOSED ARIEL FIBER ROUTE AT MULTIPLE LOCATIONS

SYSTEM EXHIBIT

SHEET NO.
3 OF 10

●	PROP. UNDERGROUND FOC DUCT FOOTAGE	0'
●	PROP. ARIEL FIBER FOOTAGE	159'±

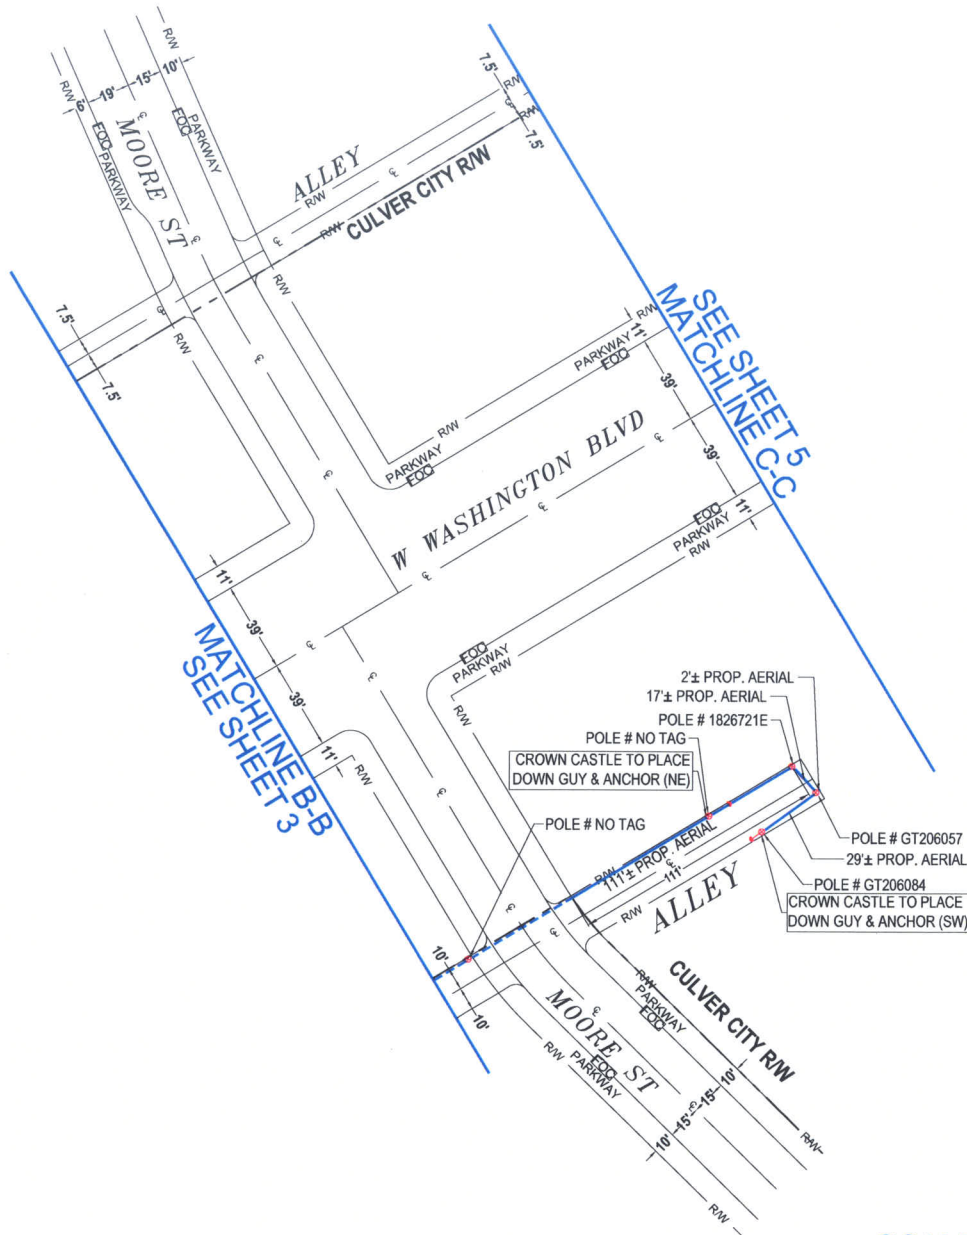

PROP. UNDERGROUND FOC DUCT	—
PROP. UNDERGROUND FOC DUCT IN LOS ANGELES	- - -
PROP. ARIEL FIBER	—
PROP. ARIEL FIBER IN LOS ANGELES	- - -



DESIGNED BY.....



290 CORPORATE TERRACE CIRCLE
STE. 200, CORONA, CA 92879

WWW.KBENG.NET

TEL. 951-808-9501
FAX. 951-808-9518

CONSULTANT ENGINEER INFORMATION



PROJECT NO. _____
PLAN NO. _____


PROJECT NAME: 286958 WASHINGTON

LOCATION: MULTIPLE STREETS AROUND WASHINGTON BLVD

PROJECT DESCRIPTION: PLACING 3-1 1/4" HDPE CONDUIT UNDERGROUND FIBER AND PROPOSED ARIEL FIBER ROUTE AT MULTIPLE LOCATIONS

SYSTEM EXHIBIT

SHEET NO.
4 OF 10

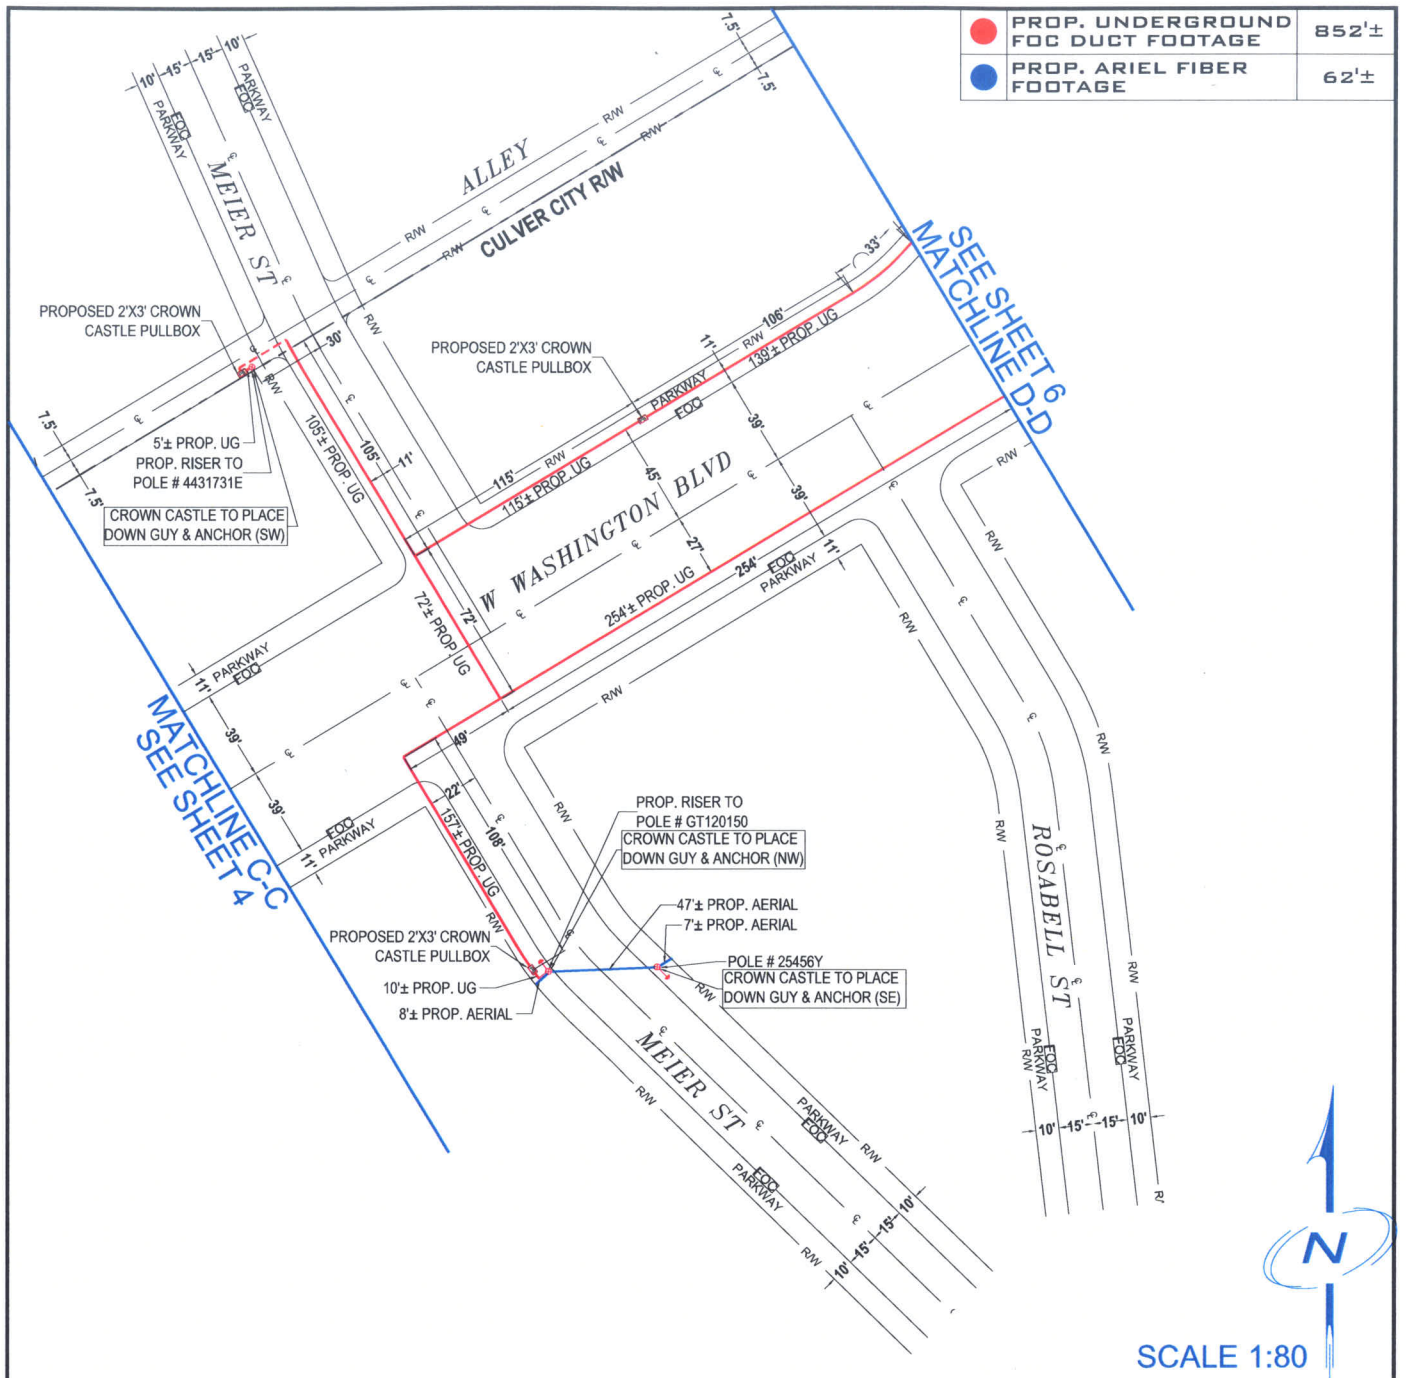

●	PROP. UNDERGROUND FOC DUCT FOOTAGE	852'±
●	PROP. ARIEL FIBER FOOTAGE	62'±

PROP. UNDERGROUND FOC DUCT	_____
PROP. UNDERGROUND FOC DUCT IN LOS ANGELES	_____
PROP. ARIEL FIBER	_____
PROP. ARIEL FIBER IN LOS ANGELES	_____

CROWN CASTLE

DESIGNED BY.....

KB ENGINEERING

290 CORPORATE TERRACE CIRCLE
STE. 200, CORONA, CA 92879

WWW.KBENG.NET

TEL. 951-808-9501
FAX. 951-808-9518

CONSULTANT ENGINEER INFORMATION

REGISTERED PROFESSIONAL ENGINEER
GIL ZULUETA MENDOZA
No. 53454
Expires June 30, 2015
CIVIL
STATE OF CALIFORNIA

PROJECT NO. _____
PLAN NO. _____


PROJECT NAME: 286958 WASHINGTON

LOCATION: MULTIPLE STREETS AROUND WASHINGTON BLVD

PROJECT DESCRIPTION: PLACING 3-1 1/4" HDPE CONDUIT UNDERGROUND FIBER AND PROPOSED ARIEL FIBER ROUTE AT MULTIPLE LOCATIONS

SYSTEM EXHIBIT

SHEET NO.
5 OF 10

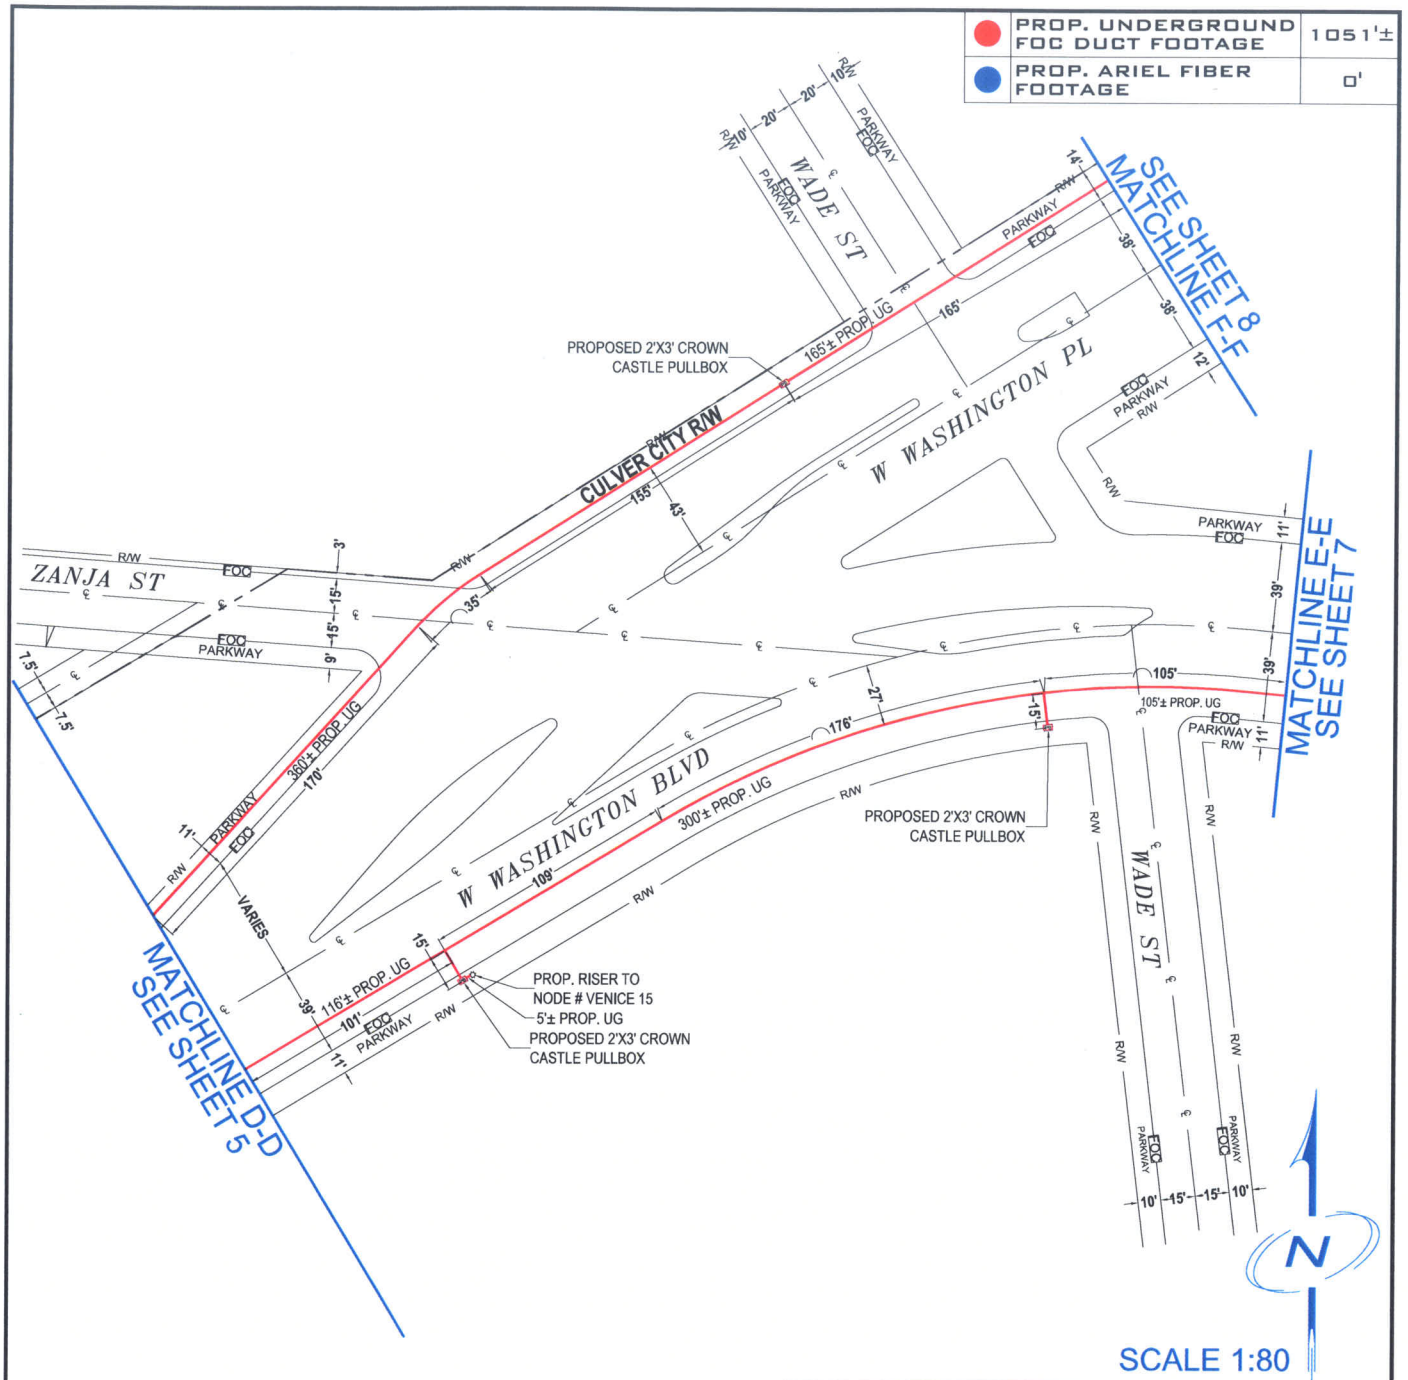

PROP. UNDERGROUND FOC DUCT	
PROP. UNDERGROUND FOC DUCT IN LOS ANGELES	
PROP. ARIEL FIBER	
PROP. ARIEL FIBER IN LOS ANGELES	



DESIGNED BY.....



290 CORPORATE TERRACE CIRCLE
STE. 200, CORONA, CA 92879
WWW.KBENG.NET
TEL. 951-808-9501
FAX. 951-808-9518

CONSULTANT ENGINEER INFORMATION



PROJECT NO. _____
PLAN NO. _____

PROJECT NAME: 286958 WASHINGTON


LOCATION: MULTIPLE STREETS AROUND WASHINGTON BLVD

PROJECT DESCRIPTION: PLACING 3-1 1/4" HDPE CONDUIT UNDERGROUND FIBER AND PROPOSED ARIEL FIBER ROUTE AT MULTIPLE LOCATIONS

SYSTEM EXHIBIT

SHEET NO.
6 OF 10

●	PROP. UNDERGROUND FOC DUCT FOOTAGE	454'±
●	PROP. ARIEL FIBER FOOTAGE	0'

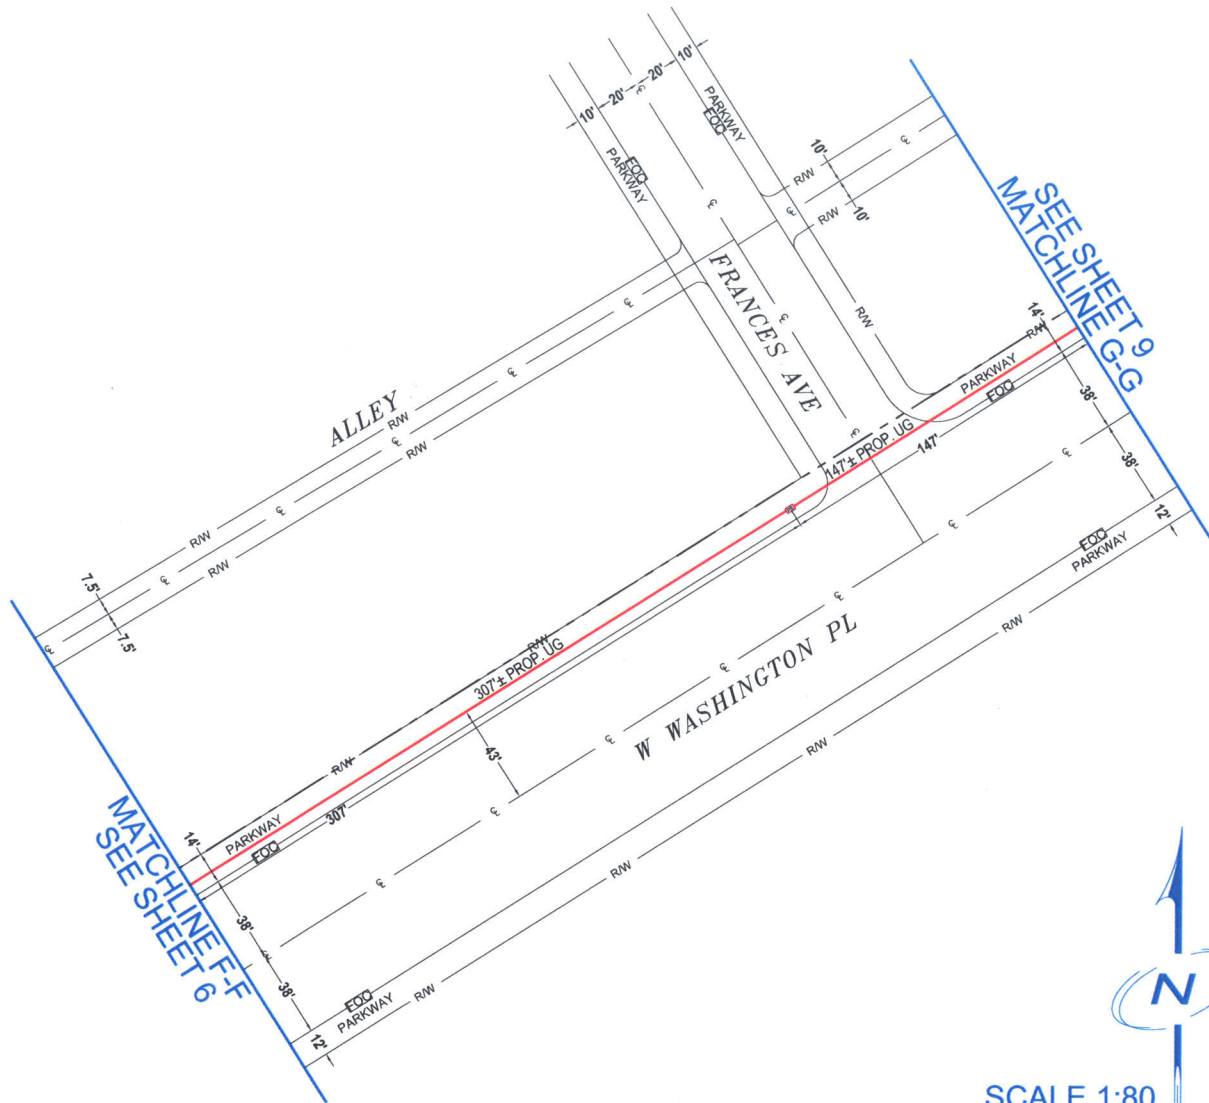

PROP. UNDERGROUND FOC DUCT	
PROP. UNDERGROUND FOC DUCT IN LOS ANGELES	
PROP. ARIEL FIBER	
PROP. ARIEL FIBER IN LOS ANGELES	



DESIGNED BY.....



290 CORPORATE TERRACE CIRCLE
STE. 200, CORONA, CA 92879
WWW.KBENG.NET
TEL. 951-808-9501
FAX. 951-808-9518

CONSULTANT ENGINEER INFORMATION



PROJECT NO. _____
PLAN NO. _____

PROJECT NAME: 286958 WASHINGTON


LOCATION: MULTIPLE STREETS AROUND WASHINGTON BLVD

PROJECT DESCRIPTION: PLACING 3-1 1/4" HDPE CONDUIT UNDERGROUND FIBER AND PROPOSED ARIEL FIBER ROUTE AT MULTIPLE LOCATIONS

SYSTEM EXHIBIT

SHEET NO.
8 OF 10

PROP. UNDERGROUND FOC DUCT FOOTAGE	616'±
PROP. ARIEL FIBER FOOTAGE	0'

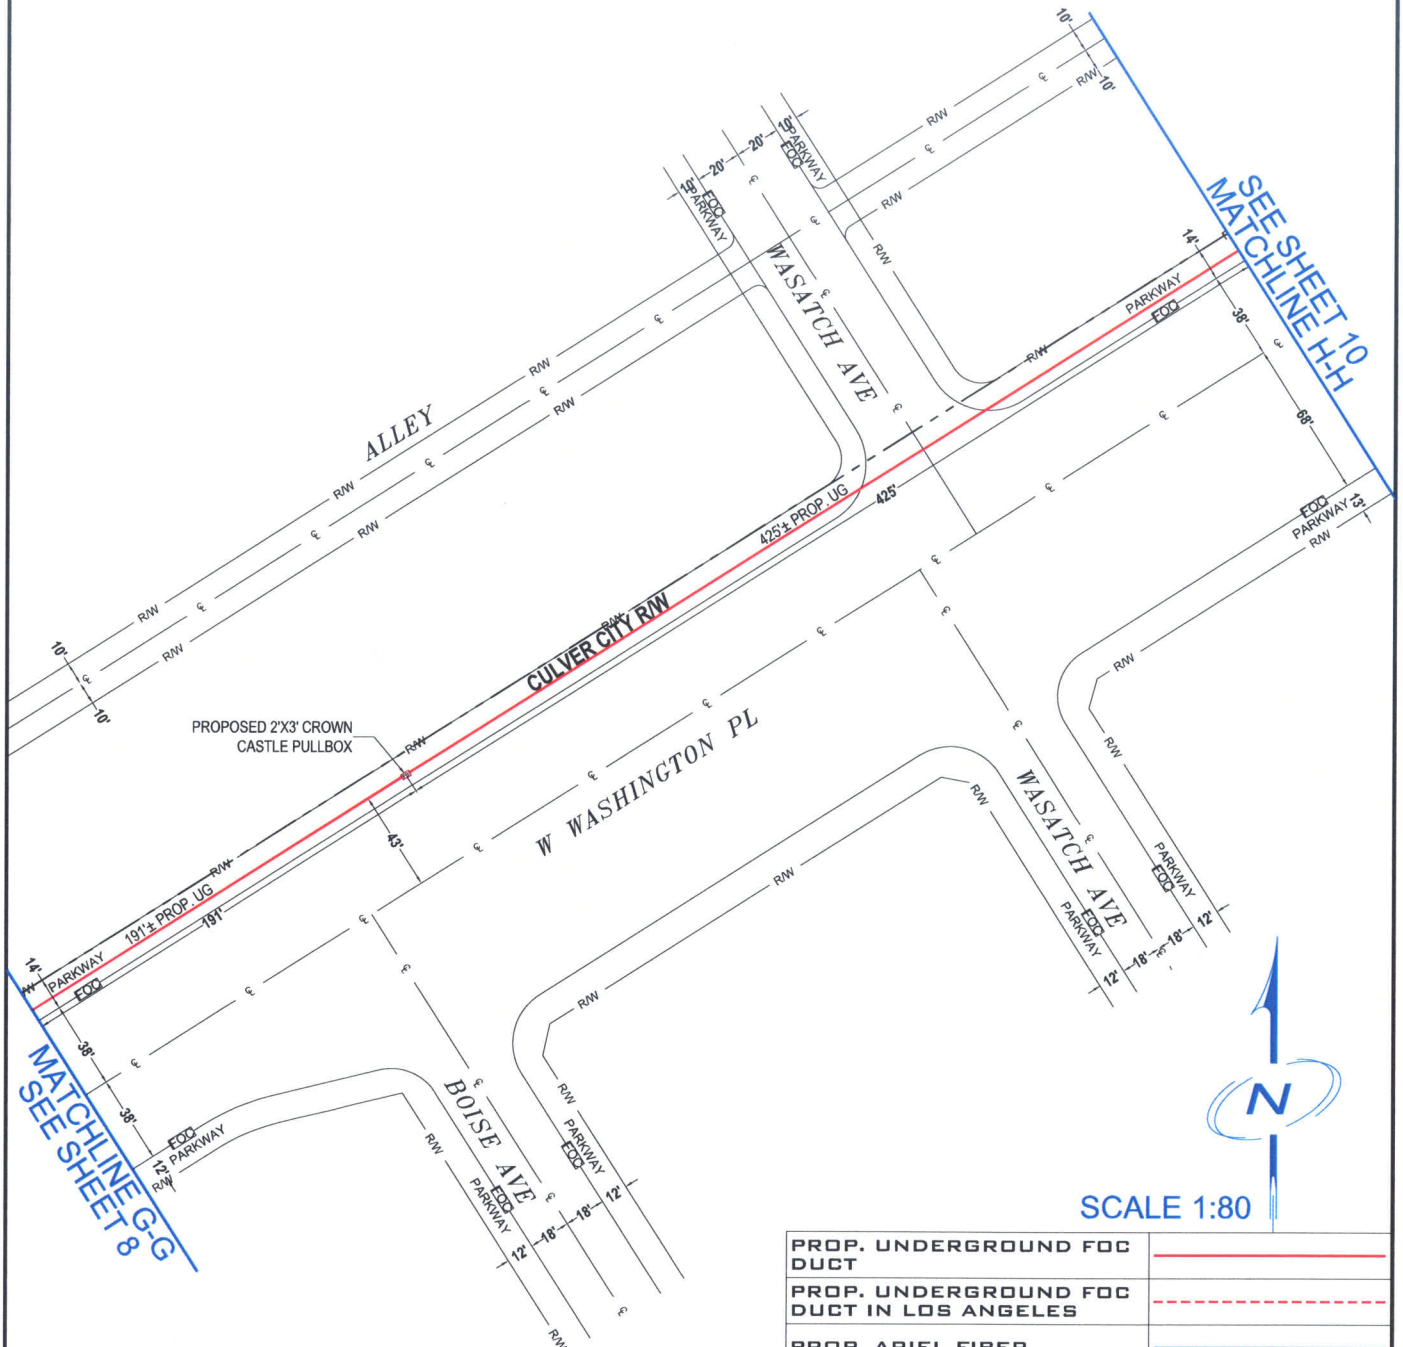

SCALE 1:80

PROP. UNDERGROUND FOC DUCT	
PROP. UNDERGROUND FOC DUCT IN LOS ANGELES	
PROP. ARIEL FIBER	
PROP. ARIEL FIBER IN LOS ANGELES	



DESIGNED BY.....



290 CORPORATE TERRACE CIRCLE
STE. 200, CORONA, CA 92879

WWW.KBENG.NET

TEL. 951-808-9501
FAX. 951-808-9518

CONSULTANT ENGINEER
INFORMATION



PROJECT NO. _____
PLAN NO. _____

PROJECT NAME: 286958 WASHINGTON


LOCATION: MULTIPLE STREETS AROUND WASHINGTON BLVD

PROJECT DESCRIPTION: PLACING 3-1 1/4" HDPE CONDUIT UNDERGROUND FIBER AND PROPOSED ARIEL FIBER ROUTE AT MULTIPLE LOCATIONS

SYSTEM EXHIBIT

SHEET NO.
9 OF 10

//

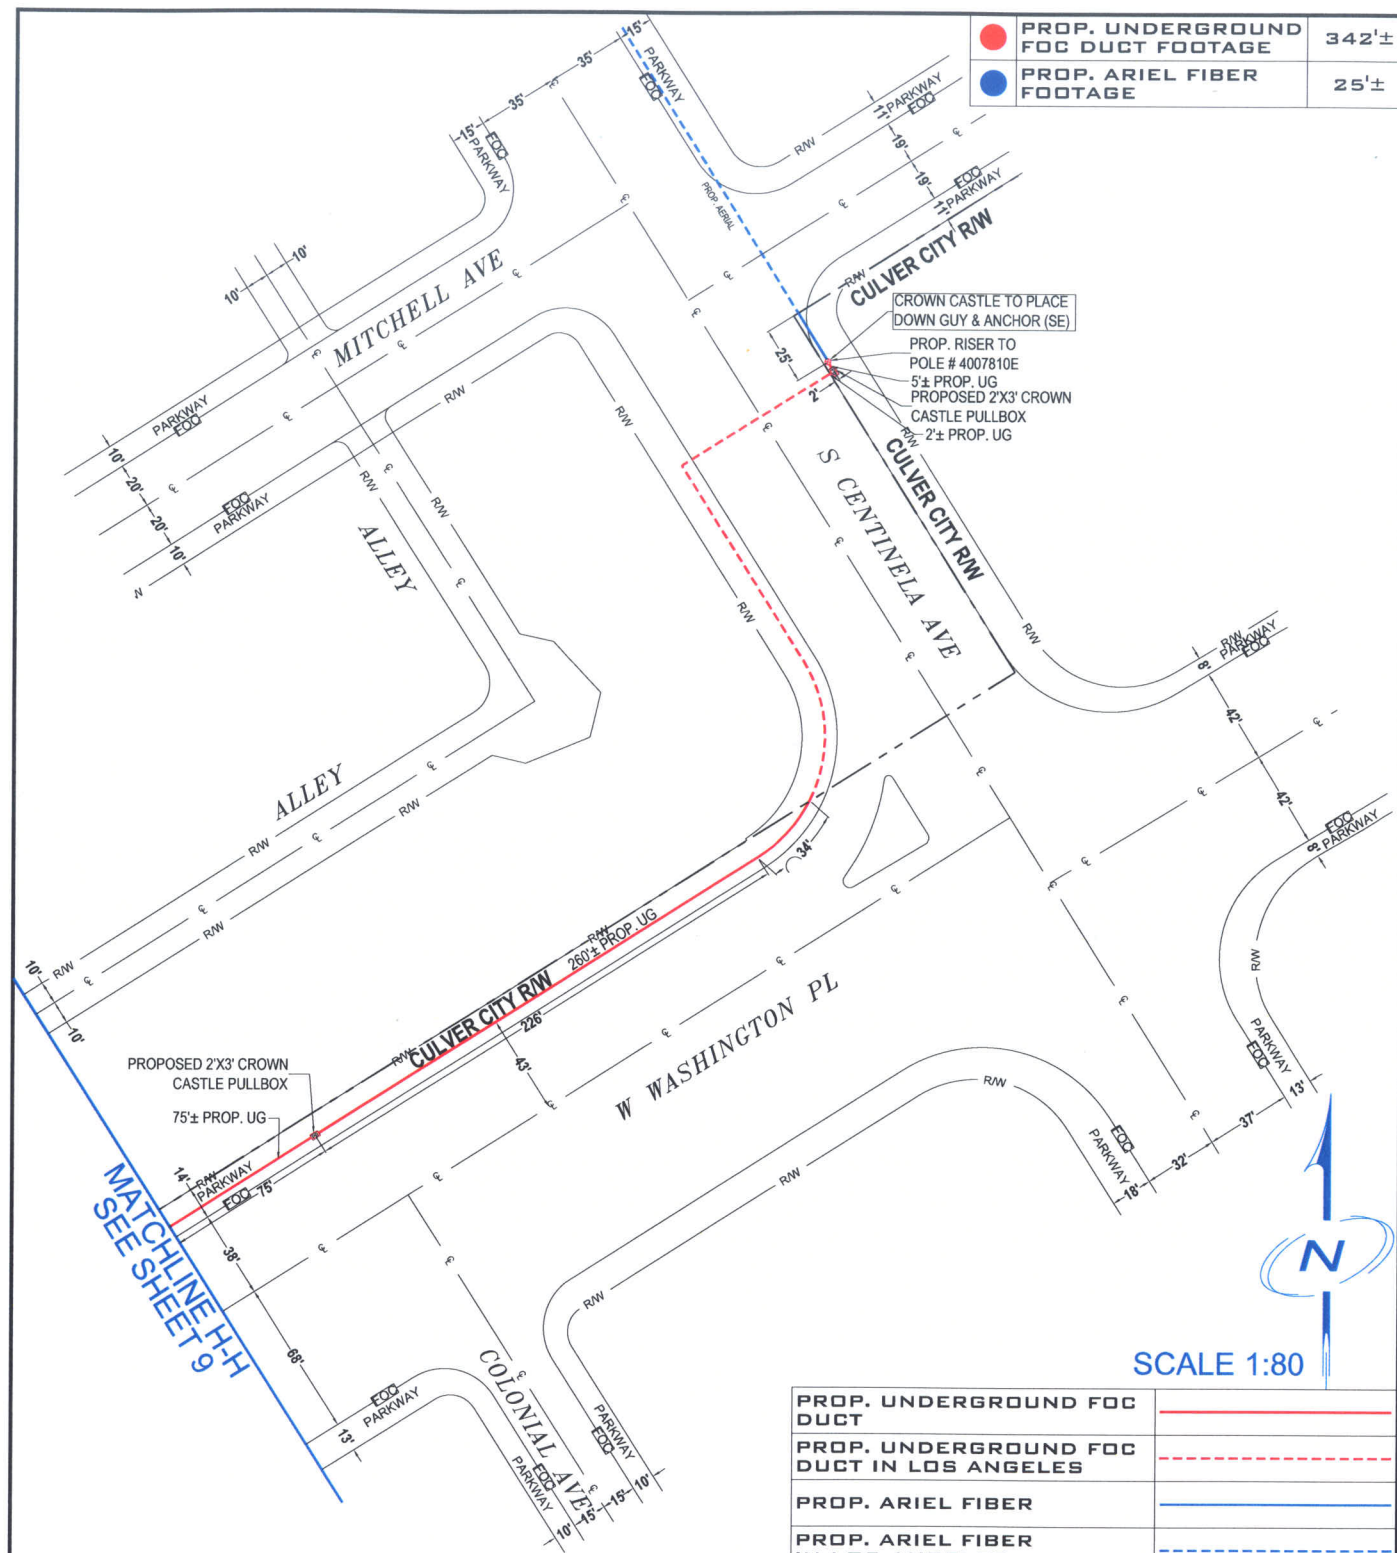

DESIGNED BY.....




290 CORPORATE TERRACE CIRCLE
STE. 200, CORONA, CA 92879

WWW.KBENG.NET

TEL. 951-808-9501
FAX. 951-808-9518

CONSULTANT ENGINEER INFORMATION

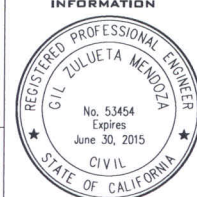

PROJECT NO. _____
PLAN NO. _____

PROJECT NAME: 286958 WASHINGTON

LOCATION: MULTIPLE STREETS AROUND WASHINGTON BLVD

PROJECT DESCRIPTION: PLACING 3-1 1/4" HDPE CONDUIT UNDERGROUND FIBER AND PROPOSED ARIEL FIBER ROUTE AT MULTIPLE LOCATIONS

SYSTEM EXHIBIT

SHEET NO.
10 OF 10