





NTS



NETTING STAKE DETAIL

NTS



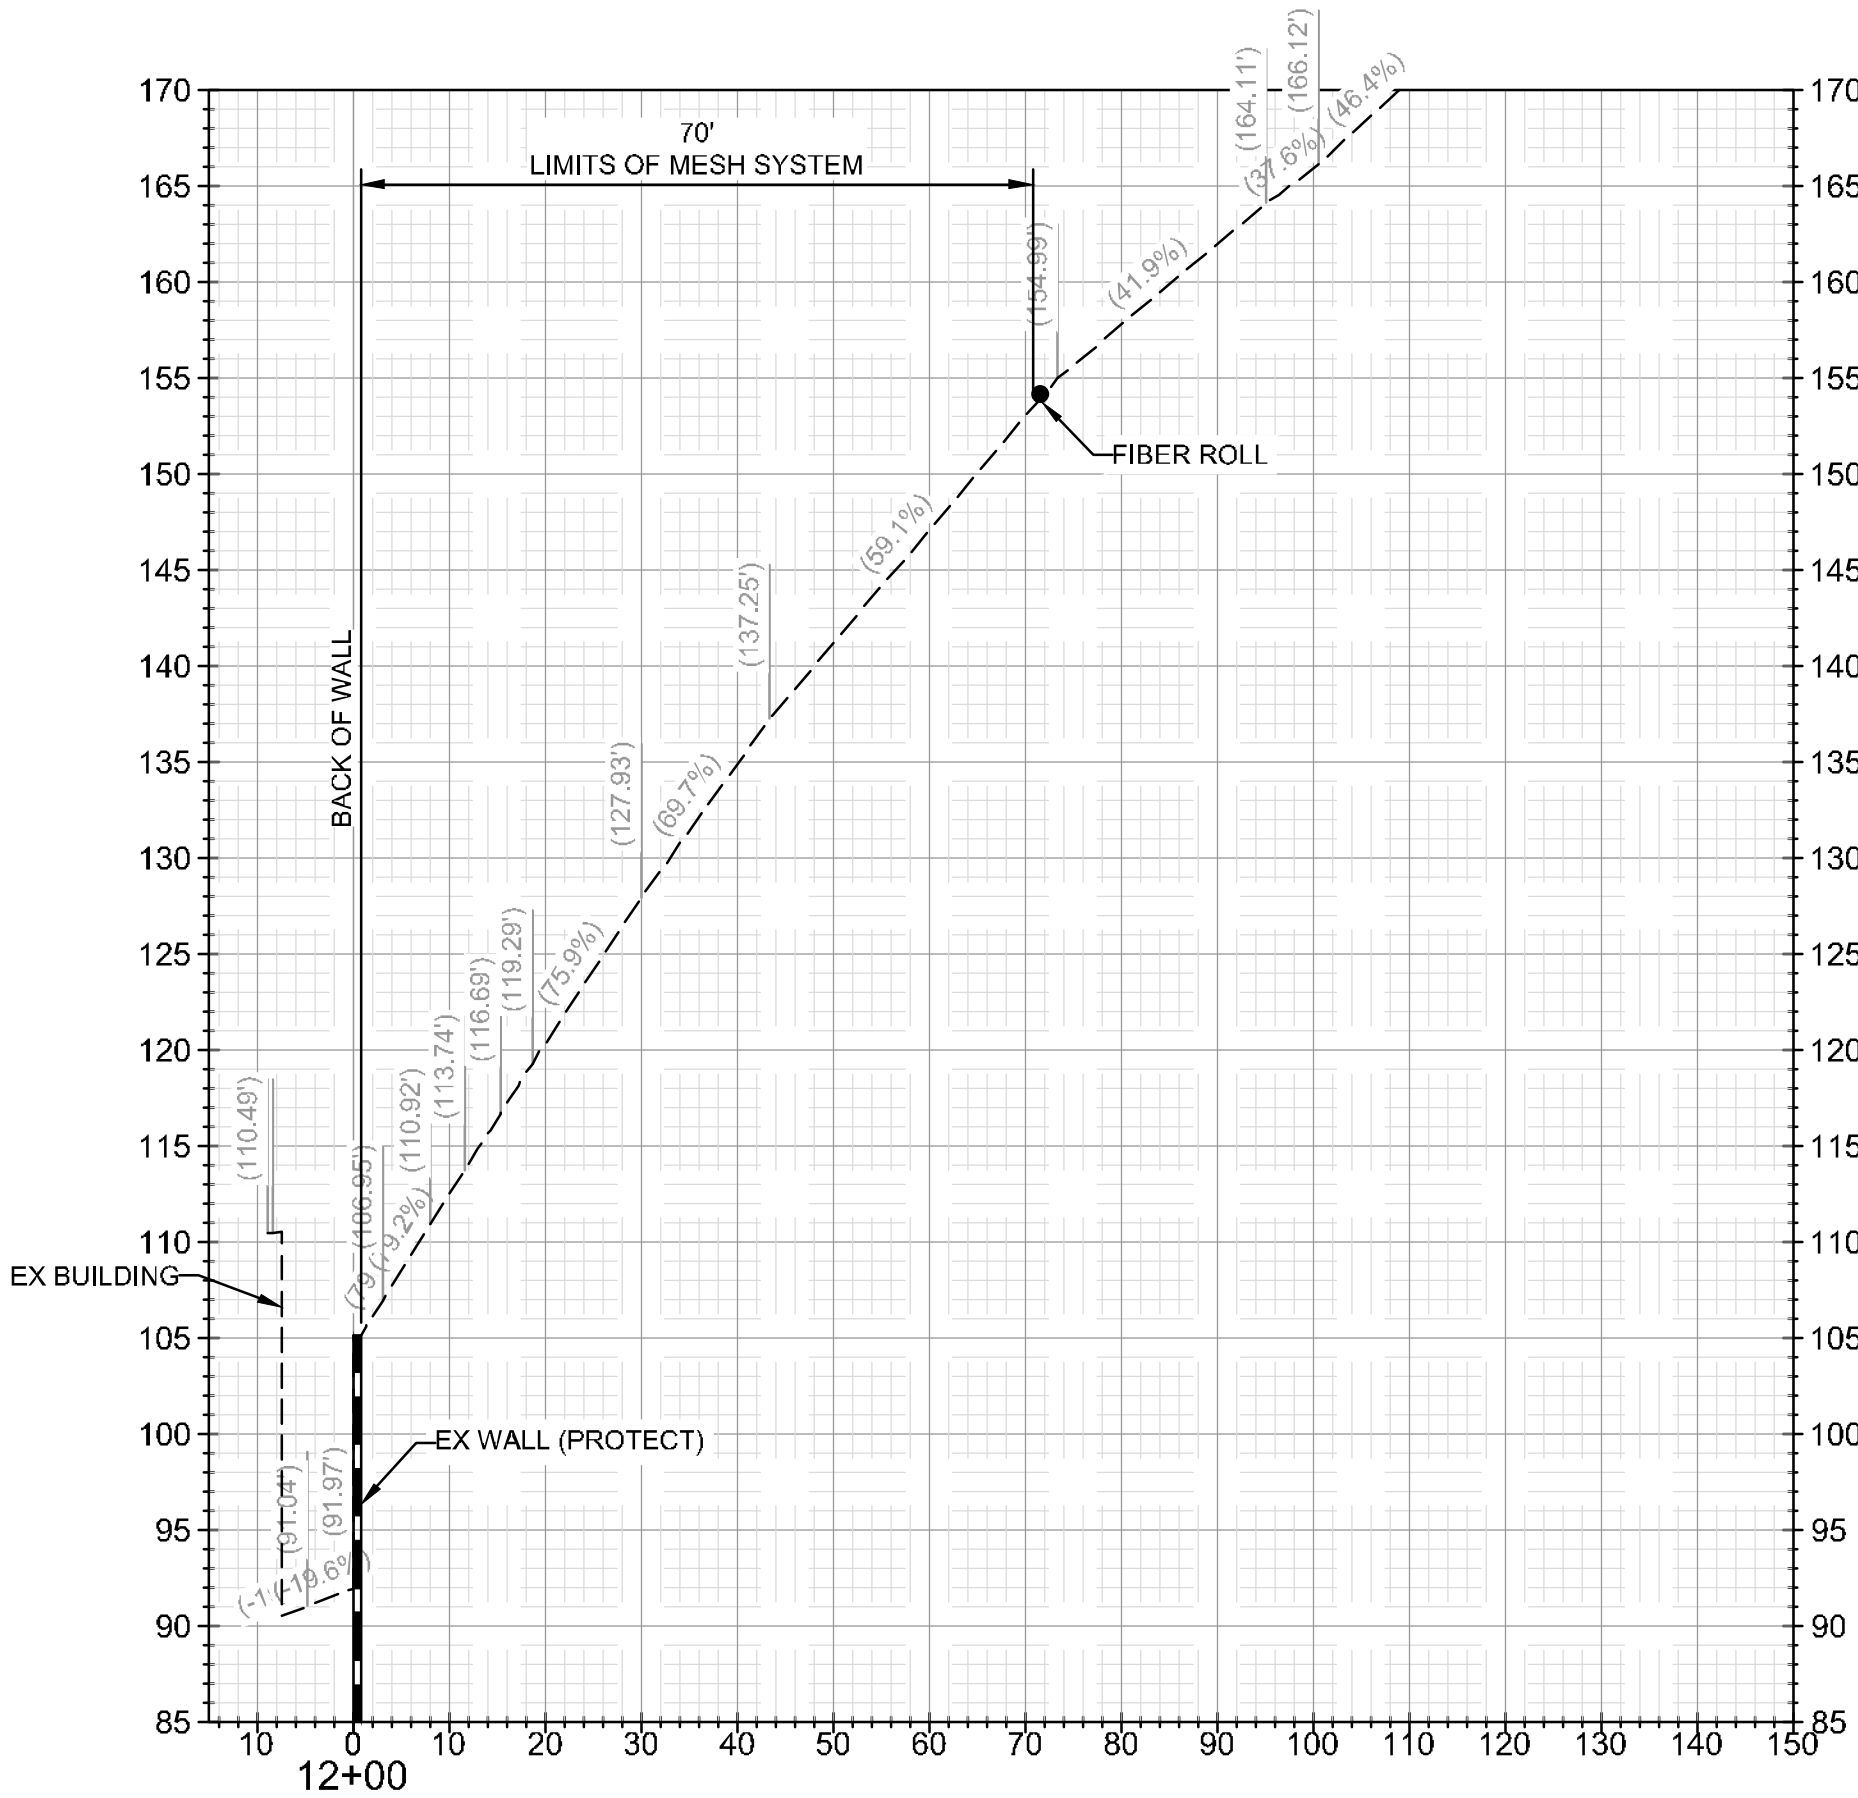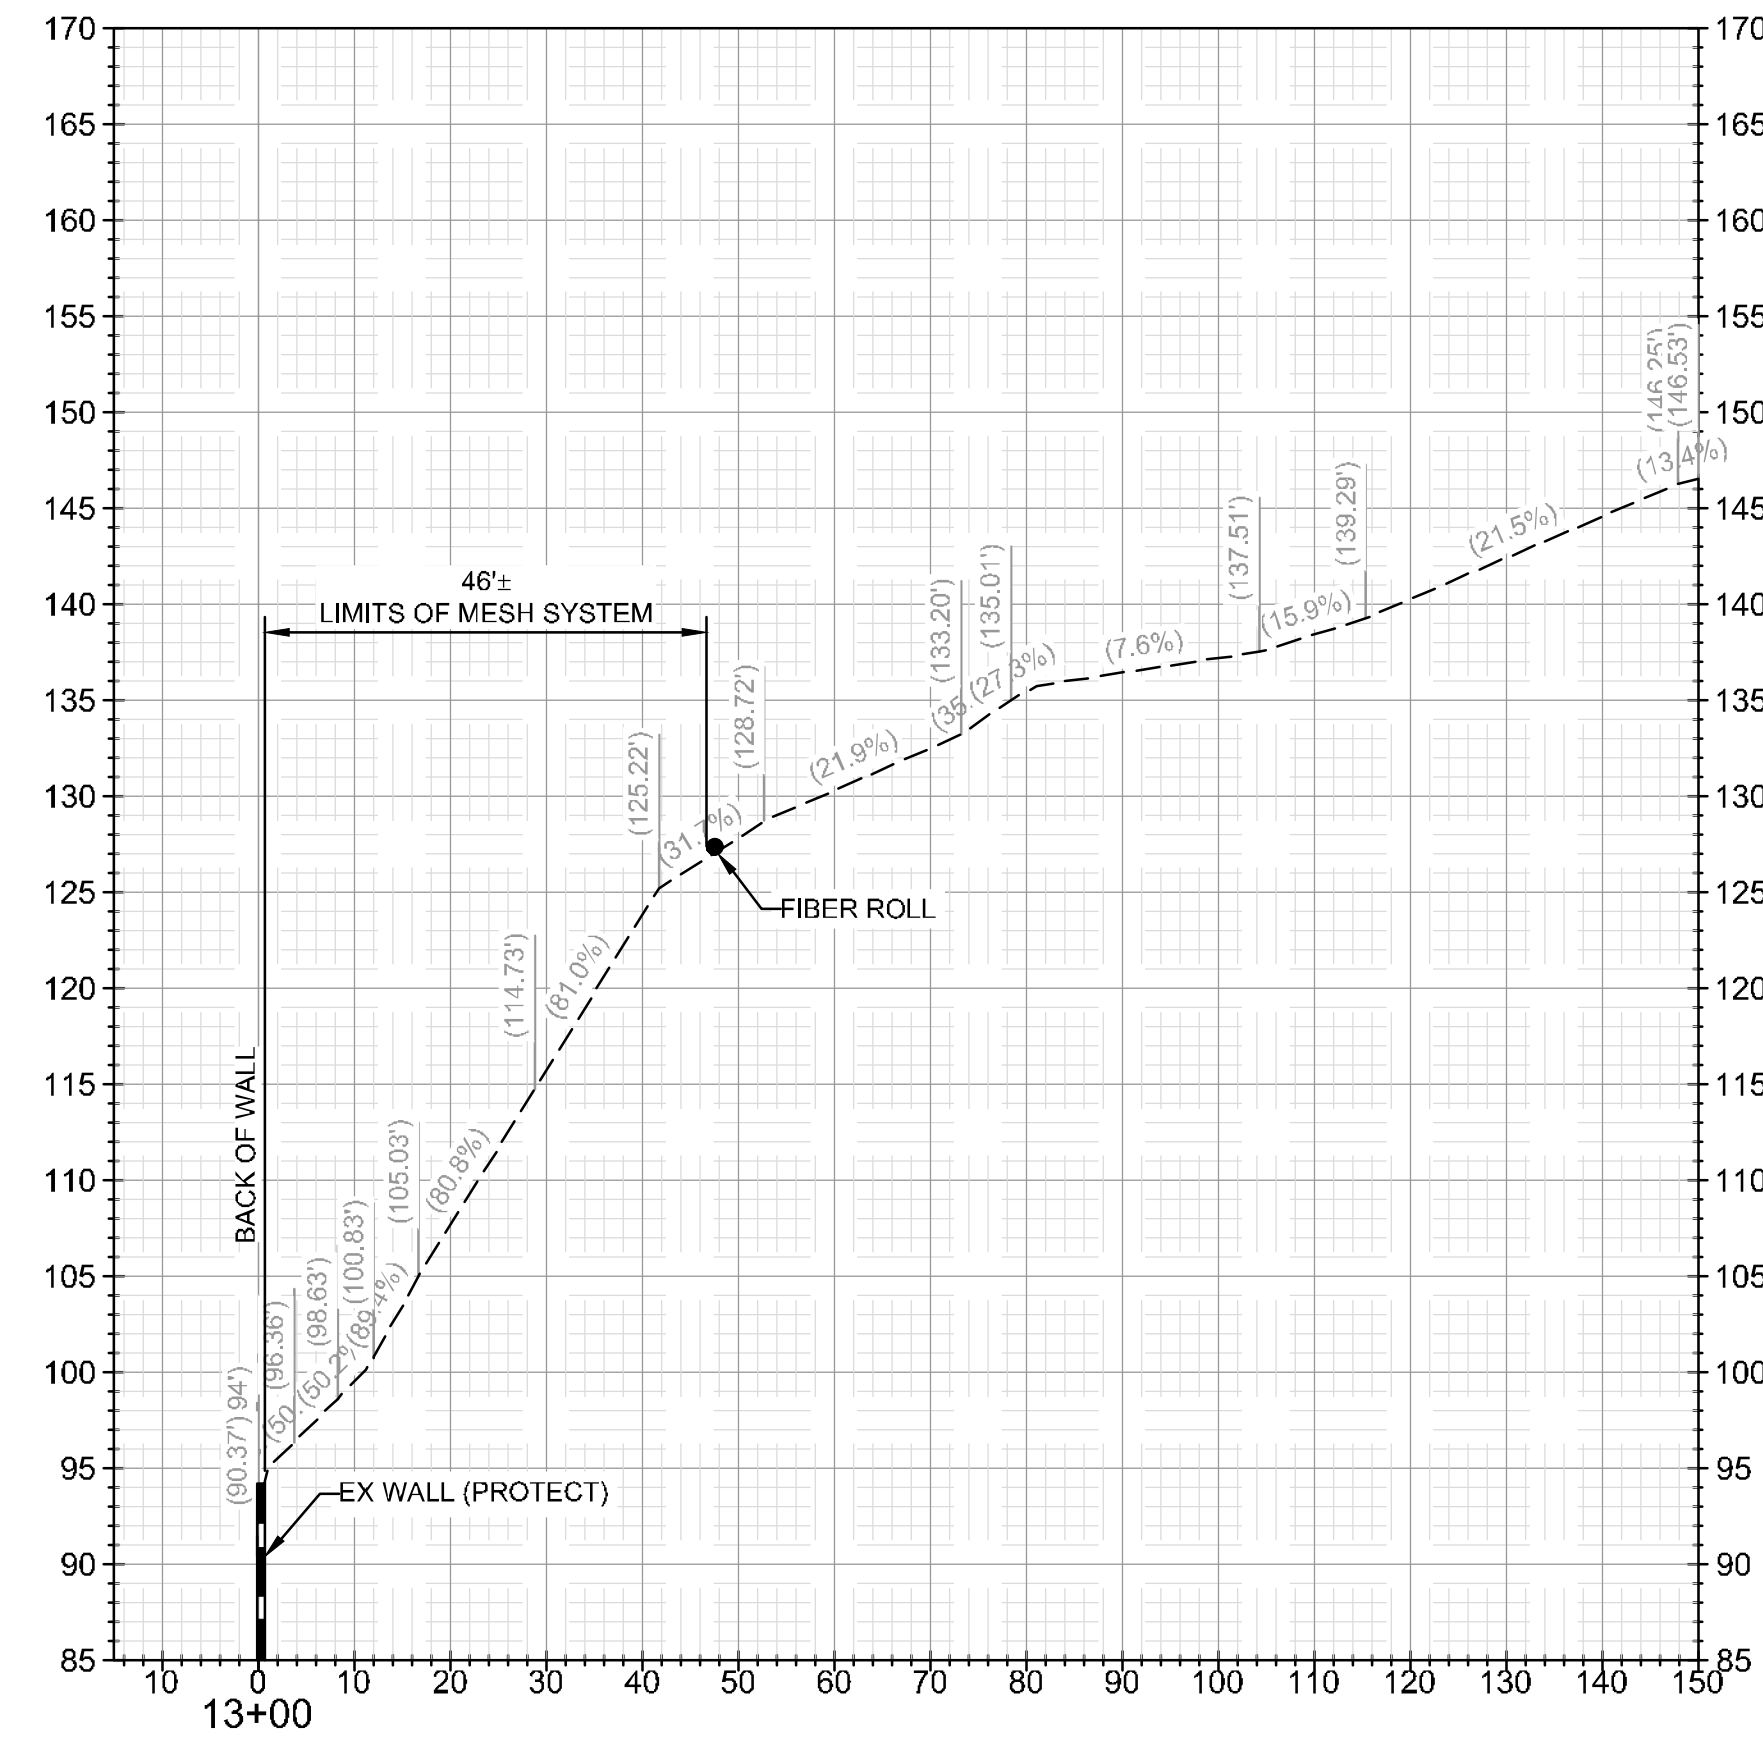

PLAN PREPARED BY:						CITY OF CULVER CITY DEPARTMENT OF PUBLIC WORKS ENGINEERING DIVISION					
		KREUZER CONSULTING GROUP 18872 MacArthur Blvd, Suite 210 Irvine, CA. 92612 714-656-0160				PROJECT: SLOPE REPAIR IMPROVEMENTS					
		6/4/25				LIMITS: 9530 JEFFERSON BLVD					
RICK KREUZER		R.C.E. No. 42407		DATE		F. B. REF.		DESIGNED BY		DP	
						DRAWN BY		DP		PUBLIC WORKS ENGINEERING DIVISION	
						CHECKED BY		RK		DATE	
						SHIT		3 OF 3		DWS.	
										NO.	