


EXHIBIT A

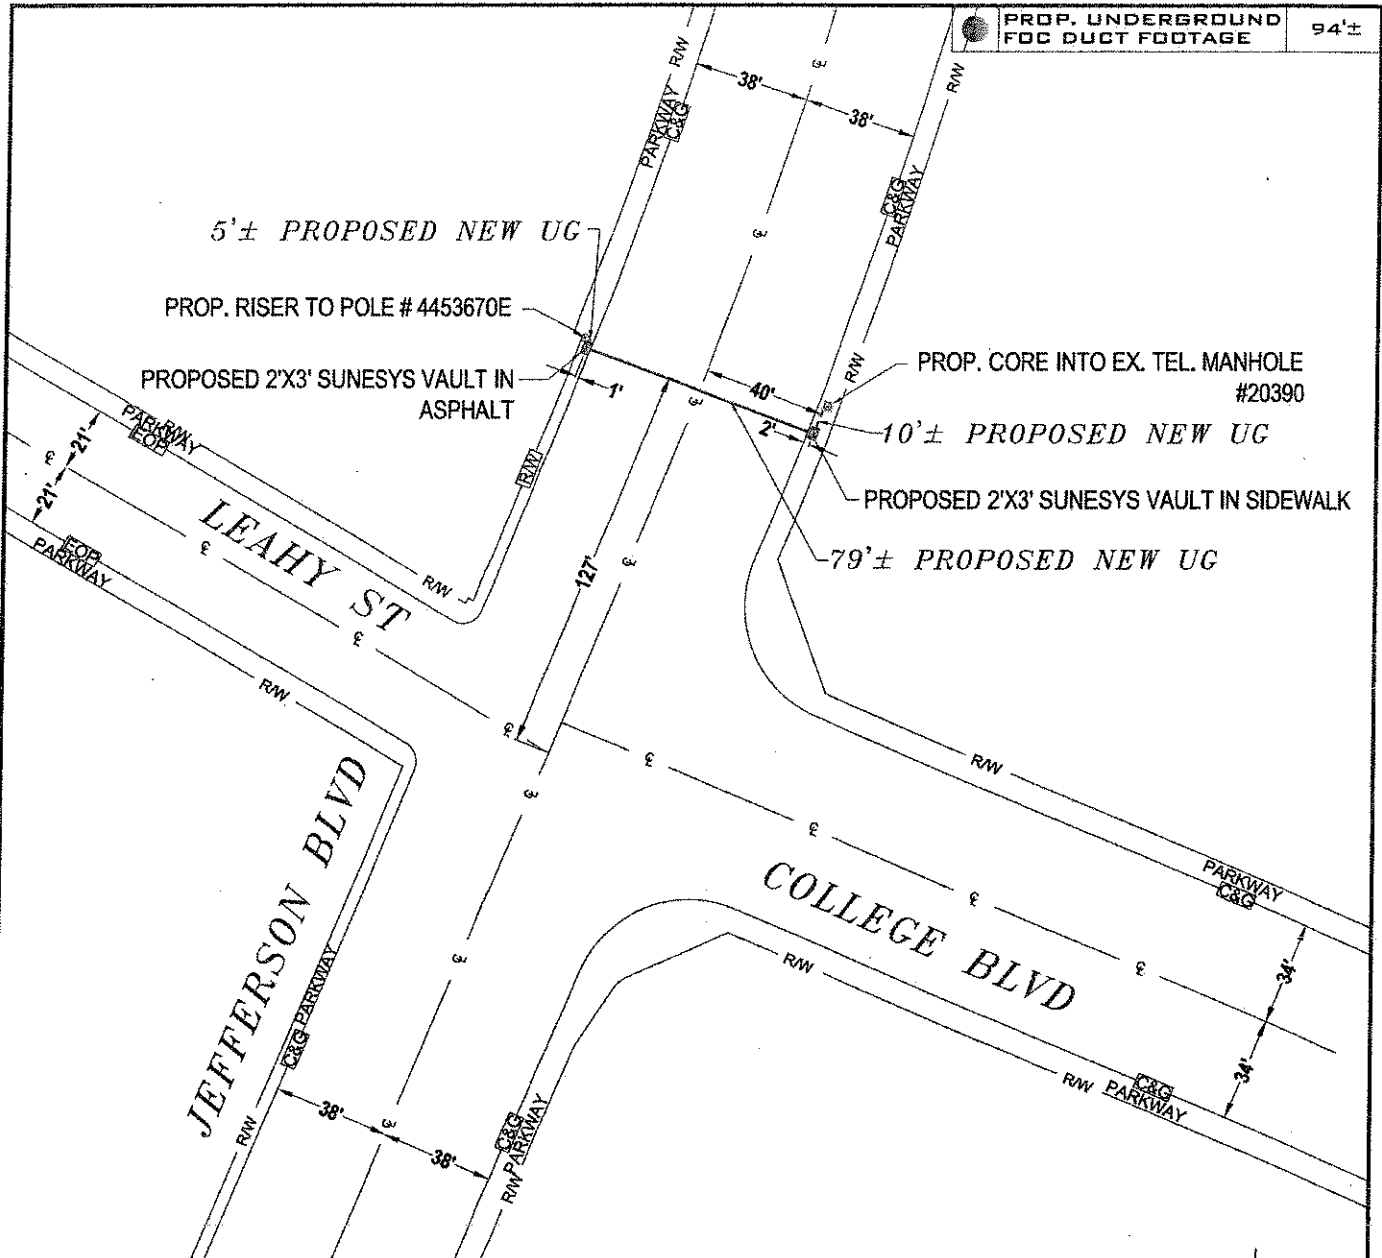

BILL OF MATERIAL

NO.	MATERIAL	QUANTITY	FOOTAGE
1	2-1 1/4" HDPE/MDPE CONDUIT	—	79'
2	1-4" HDPE/MDPE CONDUIT	—	10'
3	1-2" HDPE/MDPE CONDUIT	—	5'
4	2' X 3' FIBER PULLBOX	2	—

SCALE 1:100

sunesys
|| Fiber.Faster. ||

DESIGNED BY.....

KB
ENGINEERING

290 CORPORATE TERRACE CIRCLE
STE. 200, CORONA, CA 92679
WWW.KBENG.NET
TEL. 951-808-9501
FAX. 951-808-9618

CONSULTANT ENGINEER
INFORMATION



PROJECT NO. _____
PLAN NO. _____

PROJECT NAME: LS-0211

LOCATION: JEFFERSON BLVD & LEAHY ST.

PROJECT DESCRIPTION: RISER DOWN POLE #4453670E
AND CORE INTO TELEPHONE MANHOLE #20390

SYSTEM EXHIBIT

SHEET NO.
1 OF 1