
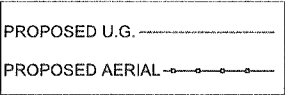


EXHIBIT A

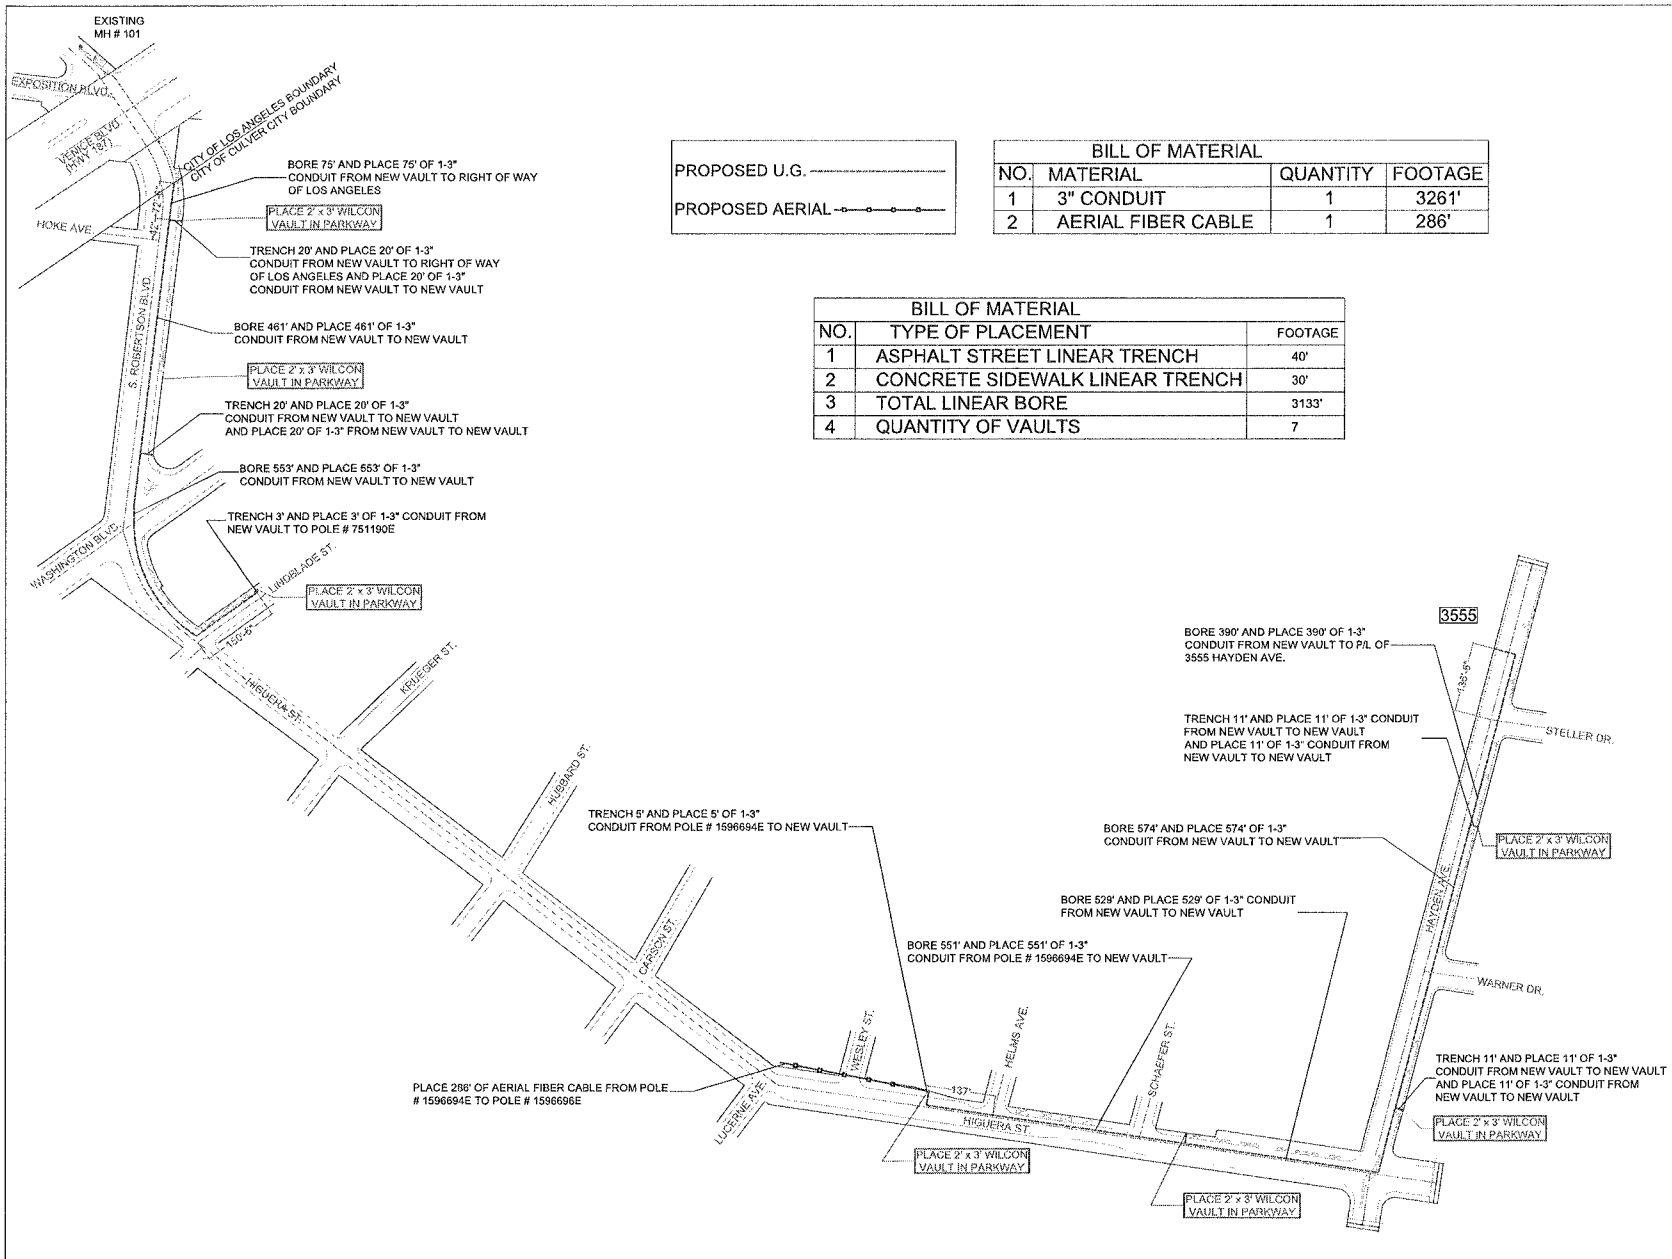

BILL OF MATERIAL			
NO.	MATERIAL	QUANTITY	FOOTAGE
1	3" CONDUIT	1	3261'
2	AERIAL FIBER CABLE	1	286'

BILL OF MATERIAL		
NO.	TYPE OF PLACEMENT	FOOTAGE
1	ASPHALT STREET LINEAR TRENCH	40'
2	CONCRETE SIDEWALK LINEAR TRENCH	30'
3	TOTAL LINEAR BORE	3133'
4	QUANTITY OF VAULTS	7

FREEDOM TELECOMMUNICATIONS LLC
624 S. GRAND AVE.
SUITE 2500
LOS ANGELES CA 90017



NOT TO SCALE

DESCRIPTION:
WILCON is proposing to place 1-3" DUCT AND AERIAL FIBER CABLE FROM MH 101 TO P/L OF 3555 HAYDEN AVENUE. Total trenching and conduit placement should be approximately 5023' overall with 3261' of 3 inch conduit and 286' of aerial fiber cable.

OWNER/APPLICANT
OWNER: WILCON
624 S. GRAND AVE.
SUITE 2500
LOS ANGELES, CA 90017

PROJECT # SO4912

FILE NAME:
20334 WILCON UG (EXHIBIT).dwg

SYSTEM EXHIBIT