



EXHIBIT A

LEGEND	
✕	EXISTING POLE POWER ONLY
⊠	EXISTING POLE WITH POWER & TRANSFORMER
⊞	EXISTING POLE WITH POWER, TELEPHONE, COMMUNICATION & TRANSFORMER
⊗	EXISTING POLE WITH POWER, TELEPHONE, & COMMUNICATION

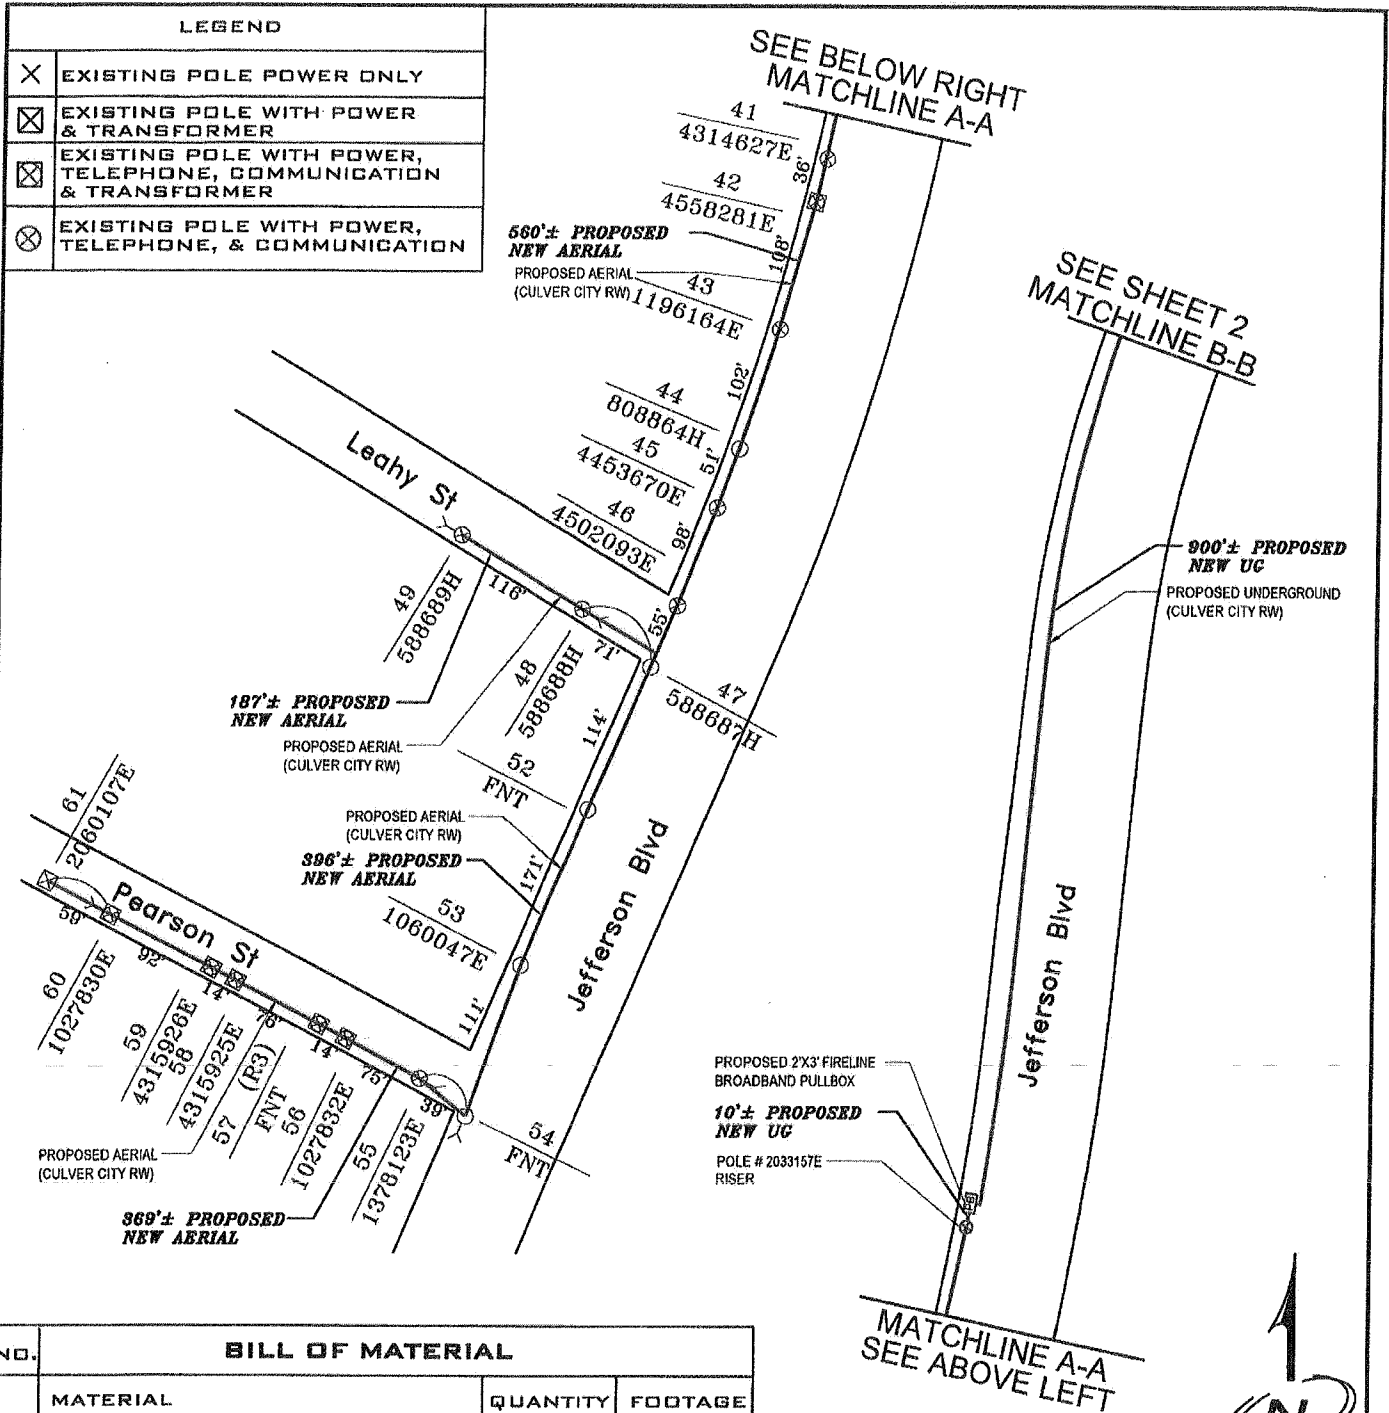

NO.	BILL OF MATERIAL		
	MATERIAL	QUANTITY	FOOTAGE
1	AERIAL FIBER (CULVER CITY RW)	—	6,963' ±
2	(2) 1-1/4" HDPE/MDPE CONDUIT	—	6,215' ±
3	2'X3' FIBER PULLBOX	6	

SCALE 1:150

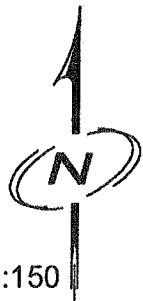

FIRELINE BROADBAND

DESIGNED BY.....

KB ENGINEERING

290 CORPORATE TERRACE CIRCLE
STE. 200, DORRIS, CA 92875

WWW.KBENG.NET

TEL. 951-808-9501
FAX. 951-808-9518

CONSULTANT ENGINEER INFORMATION

REGISTERED PROFESSIONAL ENGINEER

GIL JULIETA MENDOZA

No. 53454

Exp. June 30, 2017

CIVIL

SAN JOSE, CALIFORNIA

PROJECT NO. _____

PLAN NO. _____


PROJECT NAME: CULVER CITY POLES

LOCATION: 8, FAIRFAX AVE, SMILEY DR, BLACKWELDER ST, 8, LA BIENEGA BLVD, PEARSON ST, LEAHY ST, JEFFERSON BLVD, LUCERNE AVE, RODEO RD, HAYDEN AVE, STELLAR DR & WARNER DR

PROJECT DESCRIPTION: PLACING UNDER GROUND AND AERIAL FIBER TO PROVIDE BROADBAND SERVICE IN VARIOUS LOCATIONS IN CULVER CITY. (LOCATIONS AS STATED)

SYSTEM EXHIBIT

SHEET NO. 1 OF 8

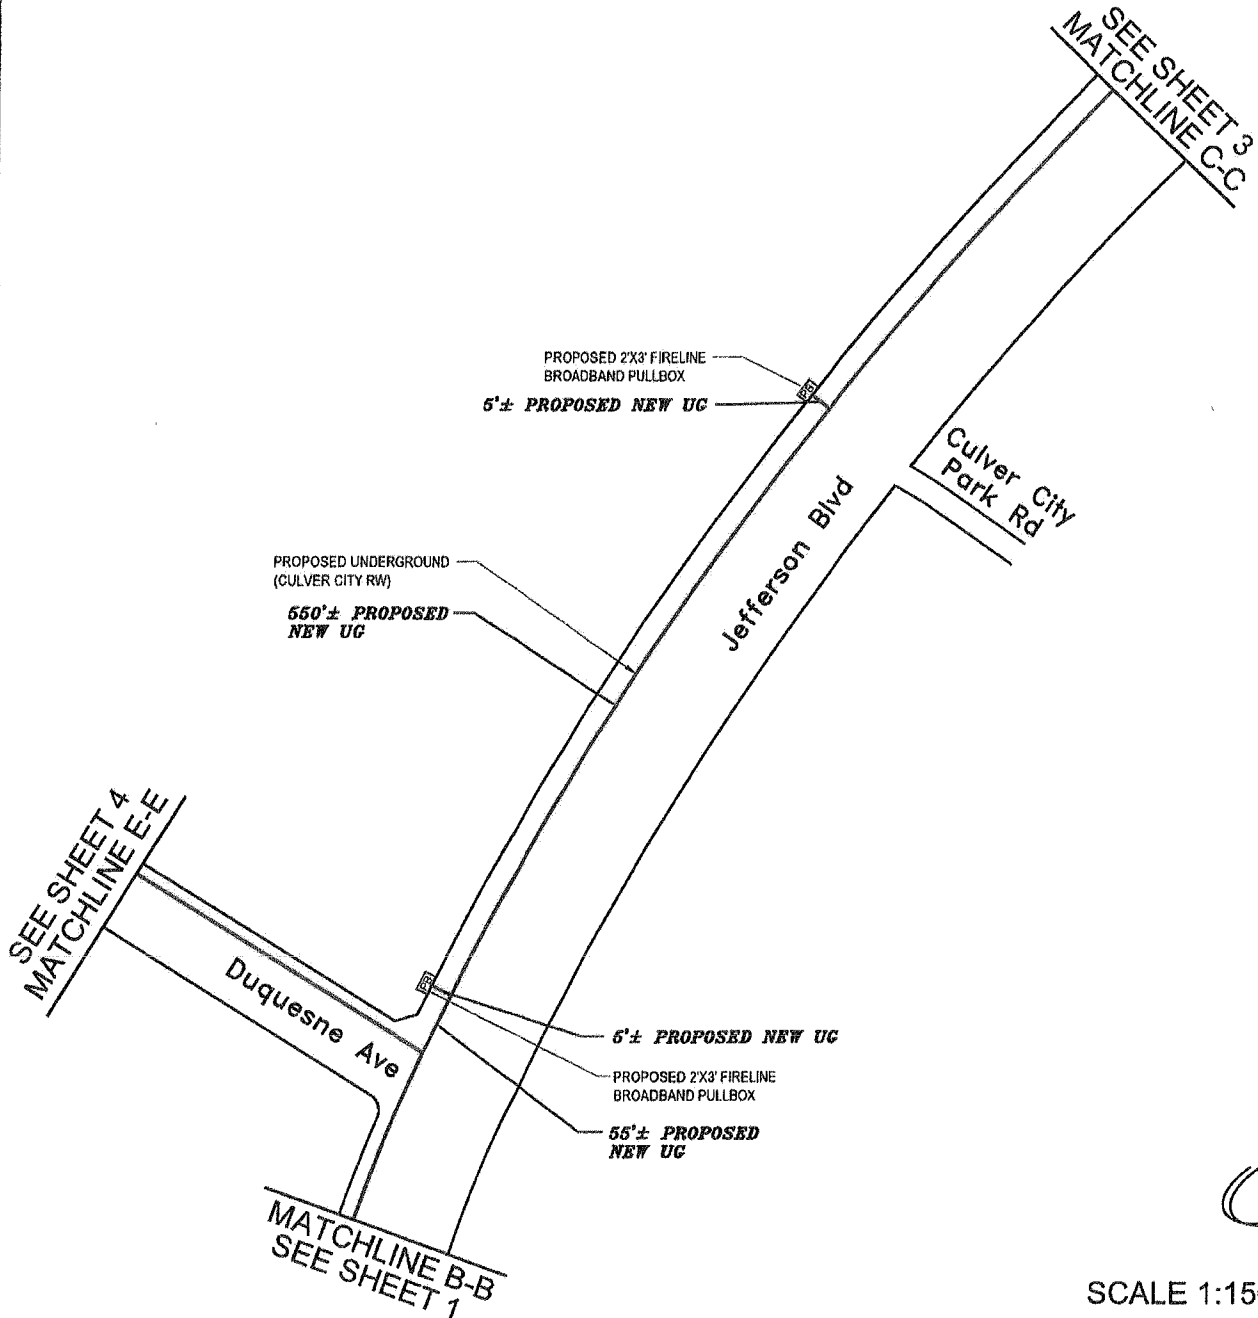

FIRELINE
BROADBAND

DESIGNED BY.....




290 CORPORATE TERRACE CIRCLE
STE. 200, CORONA, CA 92879

WWW.KBENG.NET

TEL. 951-808-9501
FAX. 951-808-9518

CONSULTANT ENGINEER
INFORMATION

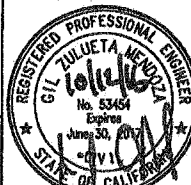

PROJECT NO. _____
PLAN NO. _____


PROJECT NAME: CULVER CITY POLES

LOCATION: S. FAIRFAX AVE, SMILEY DR, BLACKWELDER ST, S.
LA DIENEGA BLVD, PEARSON ST, LEAHY ST,
JEFFERSON BLVD, LUDERNE AVE, RODEO RD,
HAYDEN AVE, STELLAR DR & WARNER DR


PROJECT DESCRIPTION: PLACING UNDER GROUND AND AERIAL
FIBER TO PROVIDE BROADBAND SERVICE IN
VARIOUS LOCATIONS IN CULVER CITY.
(LOCATIONS AS STATED)


SYSTEM EXHIBIT

SHEET NO.
2 OF 8

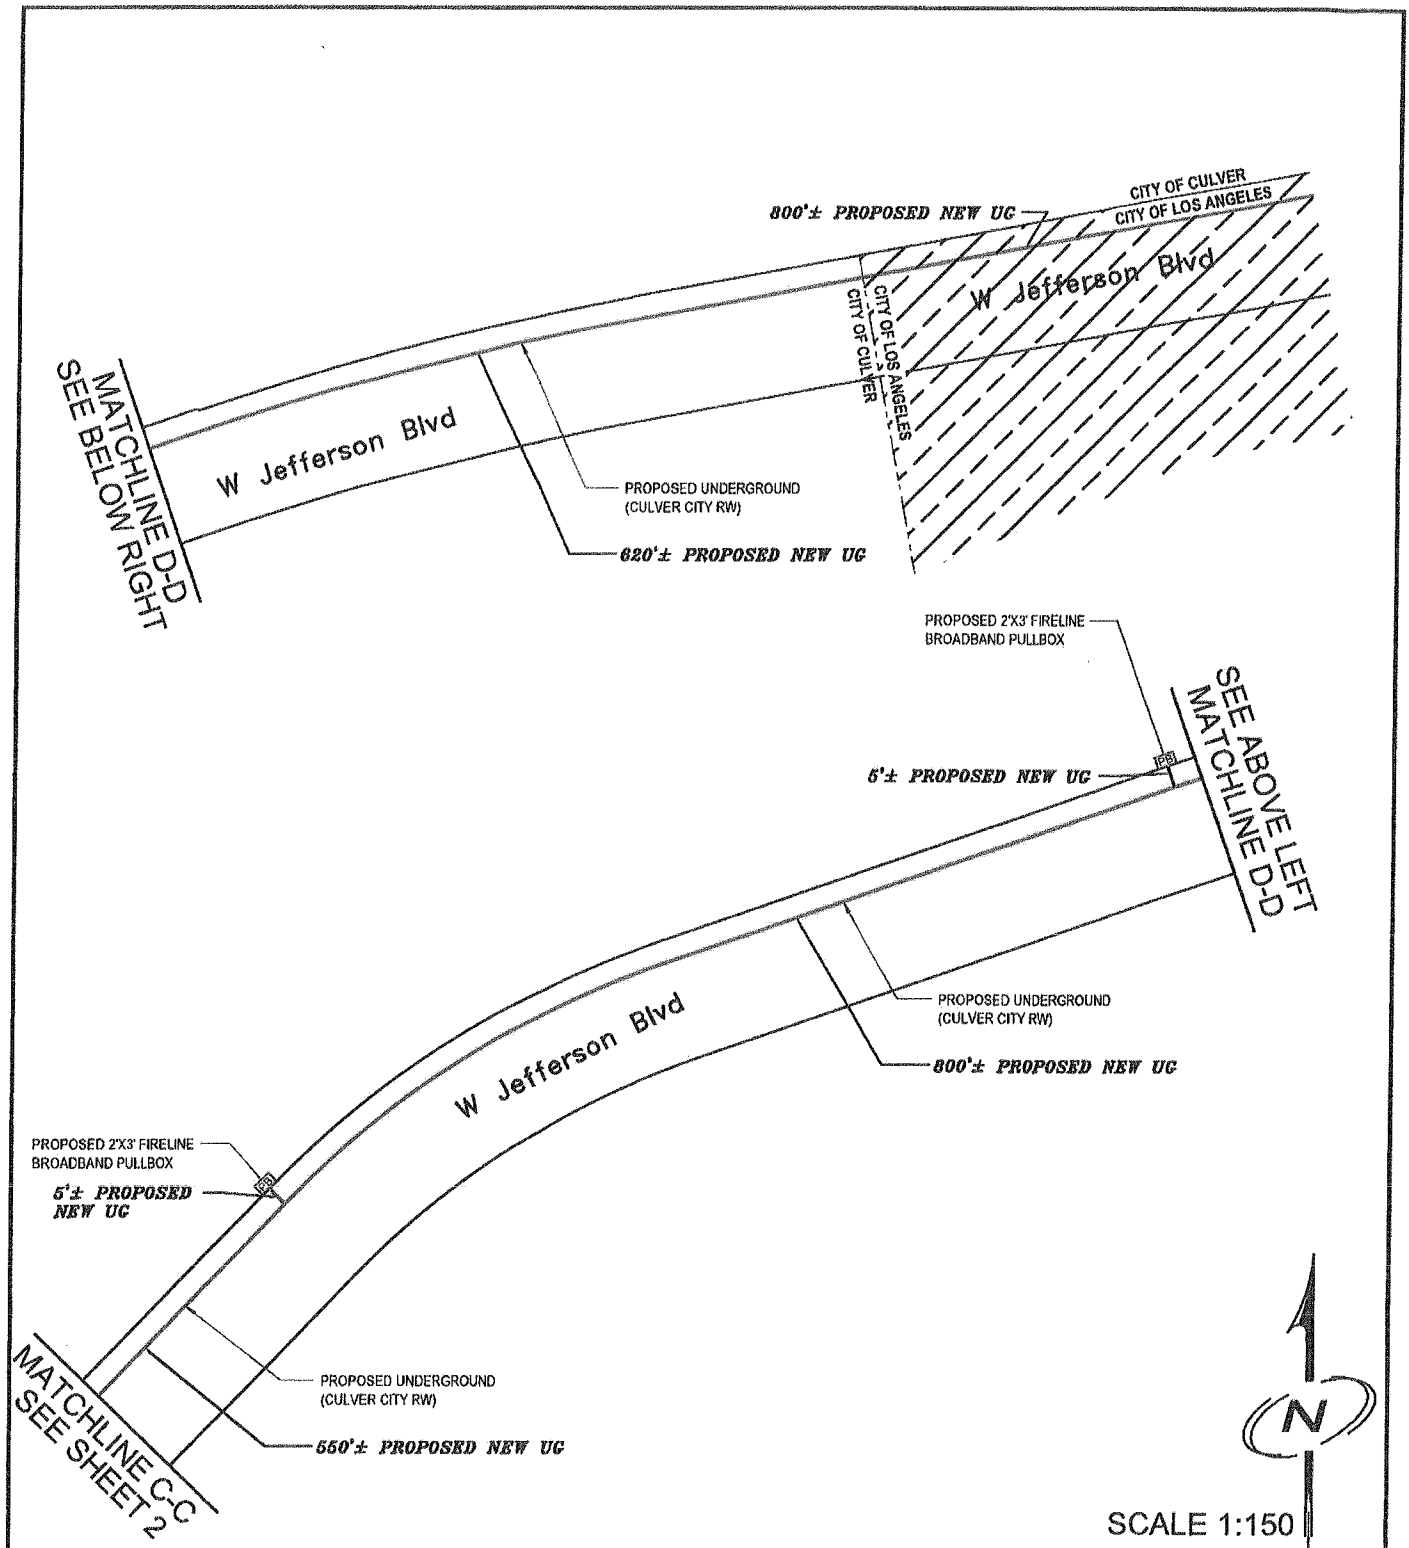


 DESIGNED BY.....  290 CORPORATE TERRACE (CIRCLE) STE. 200, OROVIA, CA 92879 WWW.KBENG.NET TEL. 951-808-9501 FAX. 951-808-9518	CONSULTANT ENGINEER INFORMATION  PROJECT NO. _____ PLAN NO. _____	PROJECT NAME: CULVER CITY POLES LOCATION: S. FAIRFAX AVE, SMILEY DR, BLACKWELDER ST, S. LA CIENEGA BLVD, PEARSON ST, LEAHY ST, JEFFERSON BLVD, LUGERNE AVE, RODEO RD, HAYDEN AVE, STELLAR DR & WARNER DR PROJECT DESCRIPTION: PLACING UNDER GROUND AND AERIAL FIBER TO PROVIDE BROADBAND SERVICE IN VARIOUS LOCATIONS IN CULVER CITY. (LOCATIONS AS STATED)	
		SYSTEM EXHIBIT SHEET NO. 3 OF 8	

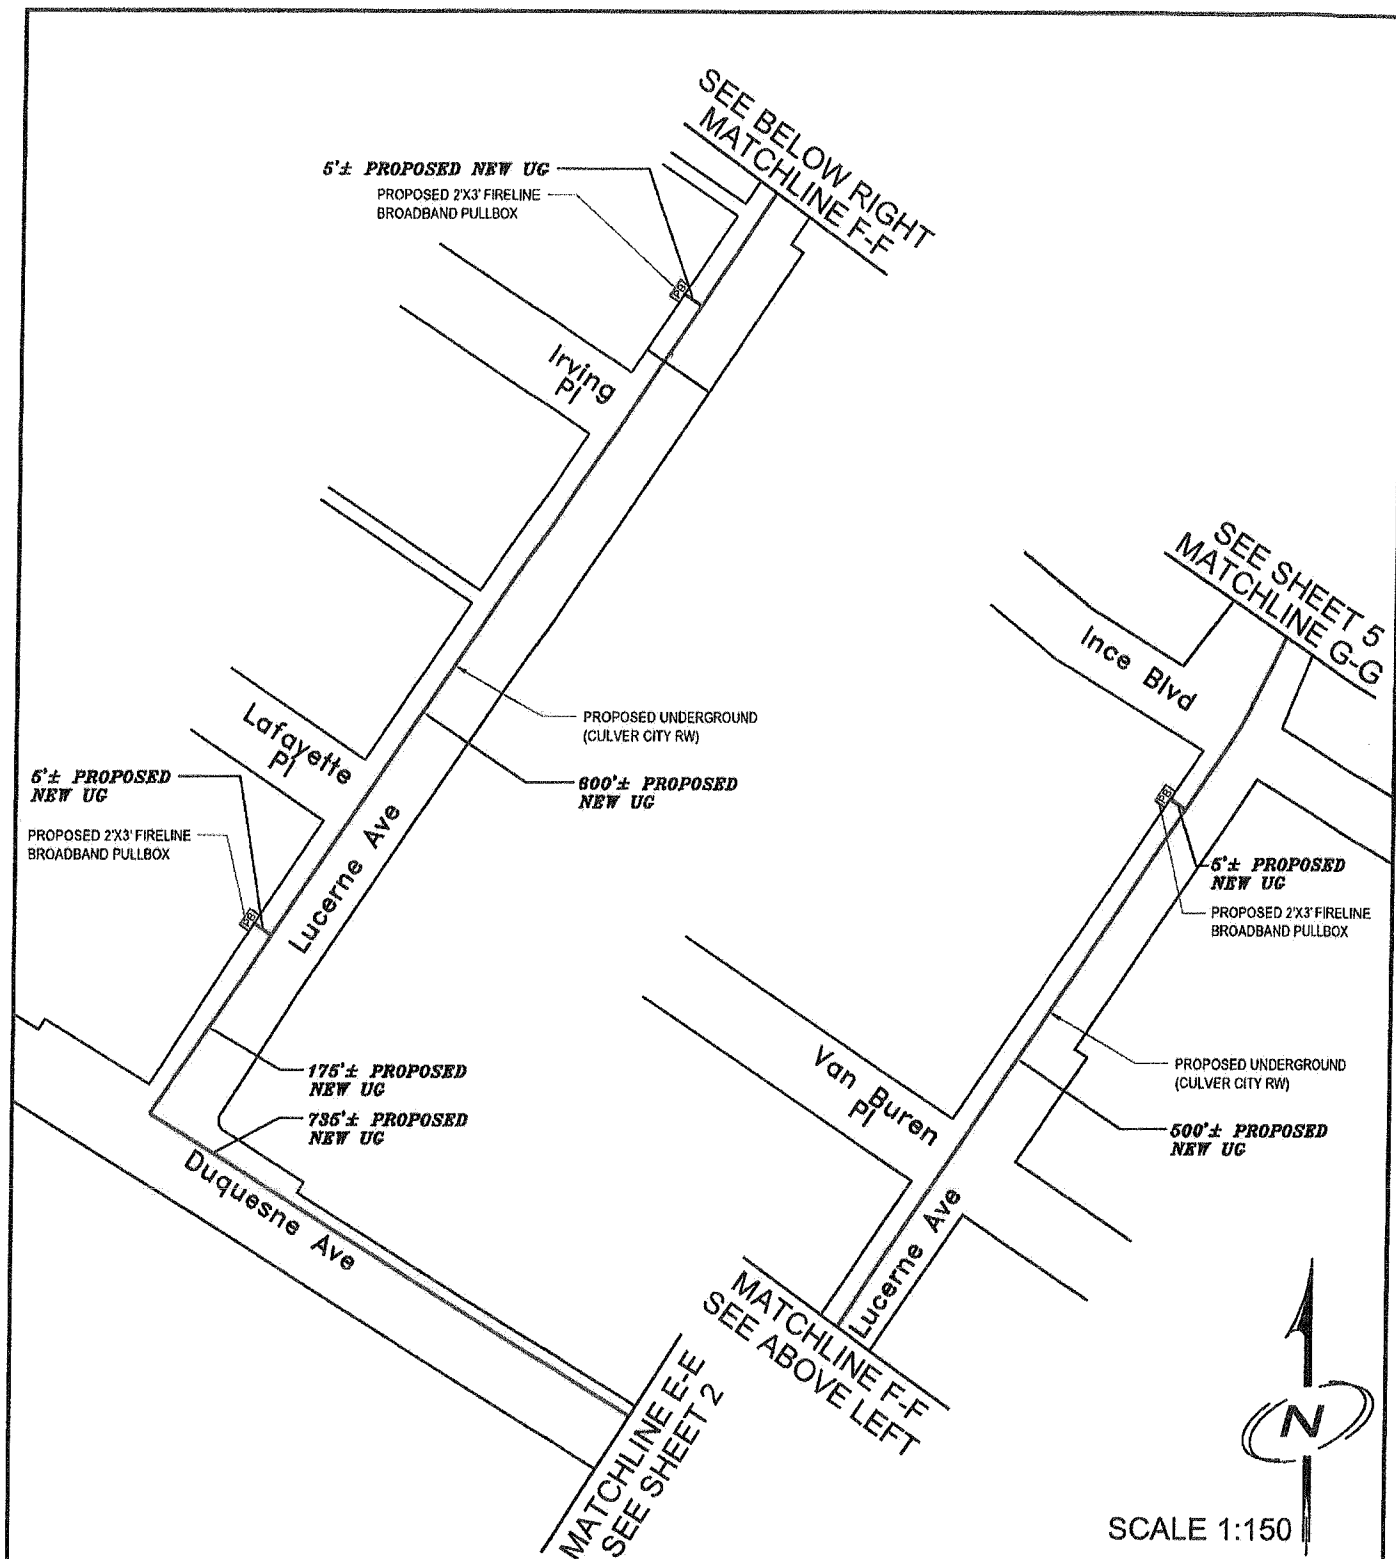

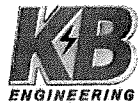 DESIGNED BY.....  290 CORPORATE TERRACE CIRCLE STE. 200, CORONA, CA 92879 WWW.KBENG.NET TEL. 951-808-9501 FAX. 951-808-9518	CONSULTANT ENGINEER INFORMATION  PROJECT NO. _____ PLAN NO. _____	PROJECT NAME: CULVER CITY POLES LOCATION: S. FAIRFAX AVE, SMILEY DR, BLACKWELDER ST, S. LA CIENEGA BLVD, PEARSON ST, LEAHY ST, JEFFERSON BLVD, LUCERNE AVE, RODEO RD, HAYDEN AVE, STELLAR DR & WARNER DR PROJECT DESCRIPTION: PLACING UNDER GROUND AND AERIAL FIBER TO PROVIDE BROADBAND SERVICE IN VARIOUS LOCATIONS IN CULVER CITY. (LOCATIONS AS STATED)

SYSTEM EXHIBIT

SHEET NO.
4 OF 8

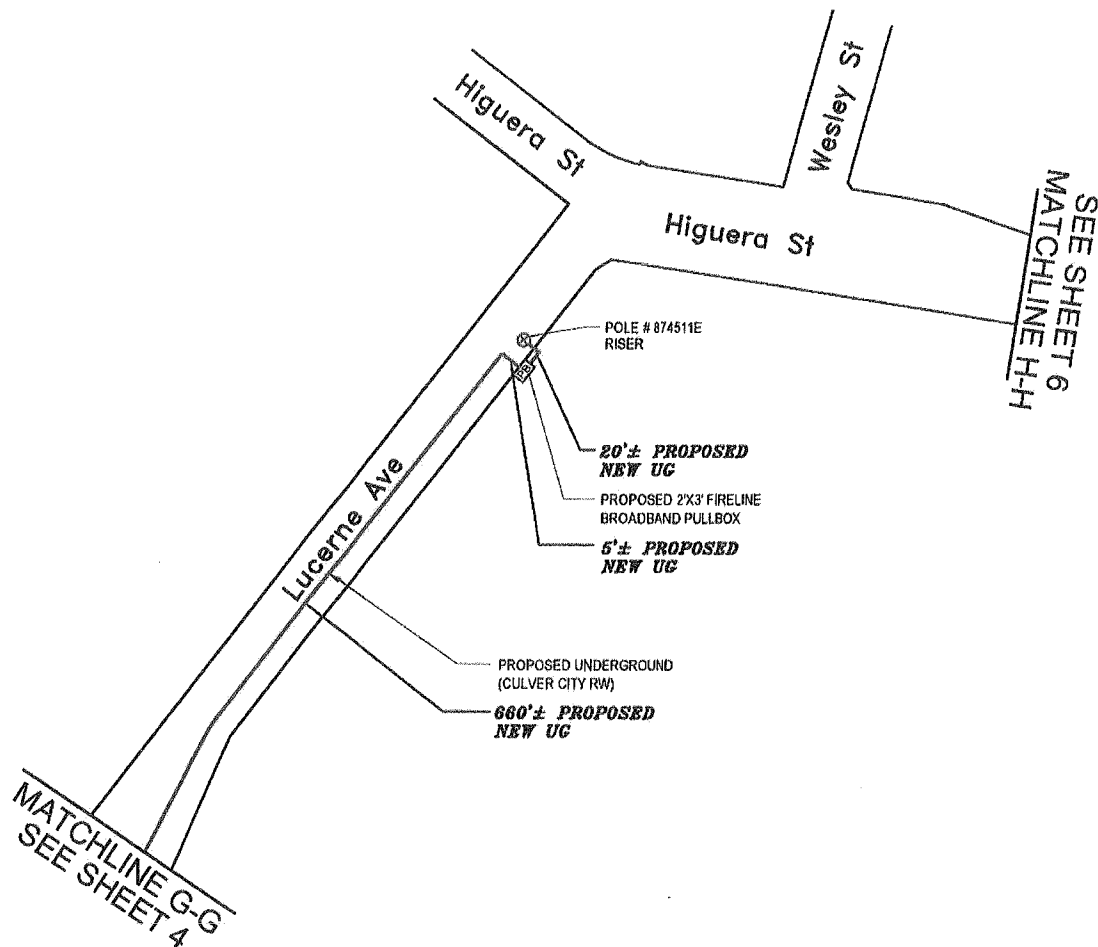

SCALE 1:150

FIRELINE
BROADBAND

DESIGNED BY.....




290 CORPORATE TERRACE (SUITE)
STE. 200, CORONA, CA 92879

WWW.KBENG.NET

TEL. 951-808-9501
FAX. 951-808-9518

CONSULTANT ENGINEER
INFORMATION

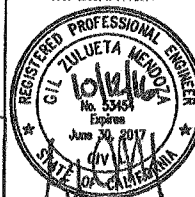

PROJECT NO. _____
PLAN NO. _____


PROJECT NAME: CULVER CITY POLES

LOCATION: S. FAIRFAX AVE, SMILEY DR, BLACKWELDER ST, S. LA CIENEGA BLVD, PEARSON ST, LEAHY ST, JEFFERSON BLVD, LUCERNE AVE, RODEO RD, HAYDEN AVE, STELLAR DR & WARNER DR

PROJECT DESCRIPTION: PLACING UNDER GROUND AND AERIAL FIBER TO PROVIDE BROADBAND SERVICE IN VARIOUS LOCATIONS IN CULVER CITY. (LOCATIONS AS STATED)

SYSTEM EXHIBIT

SHEET NO.
5 OF 8

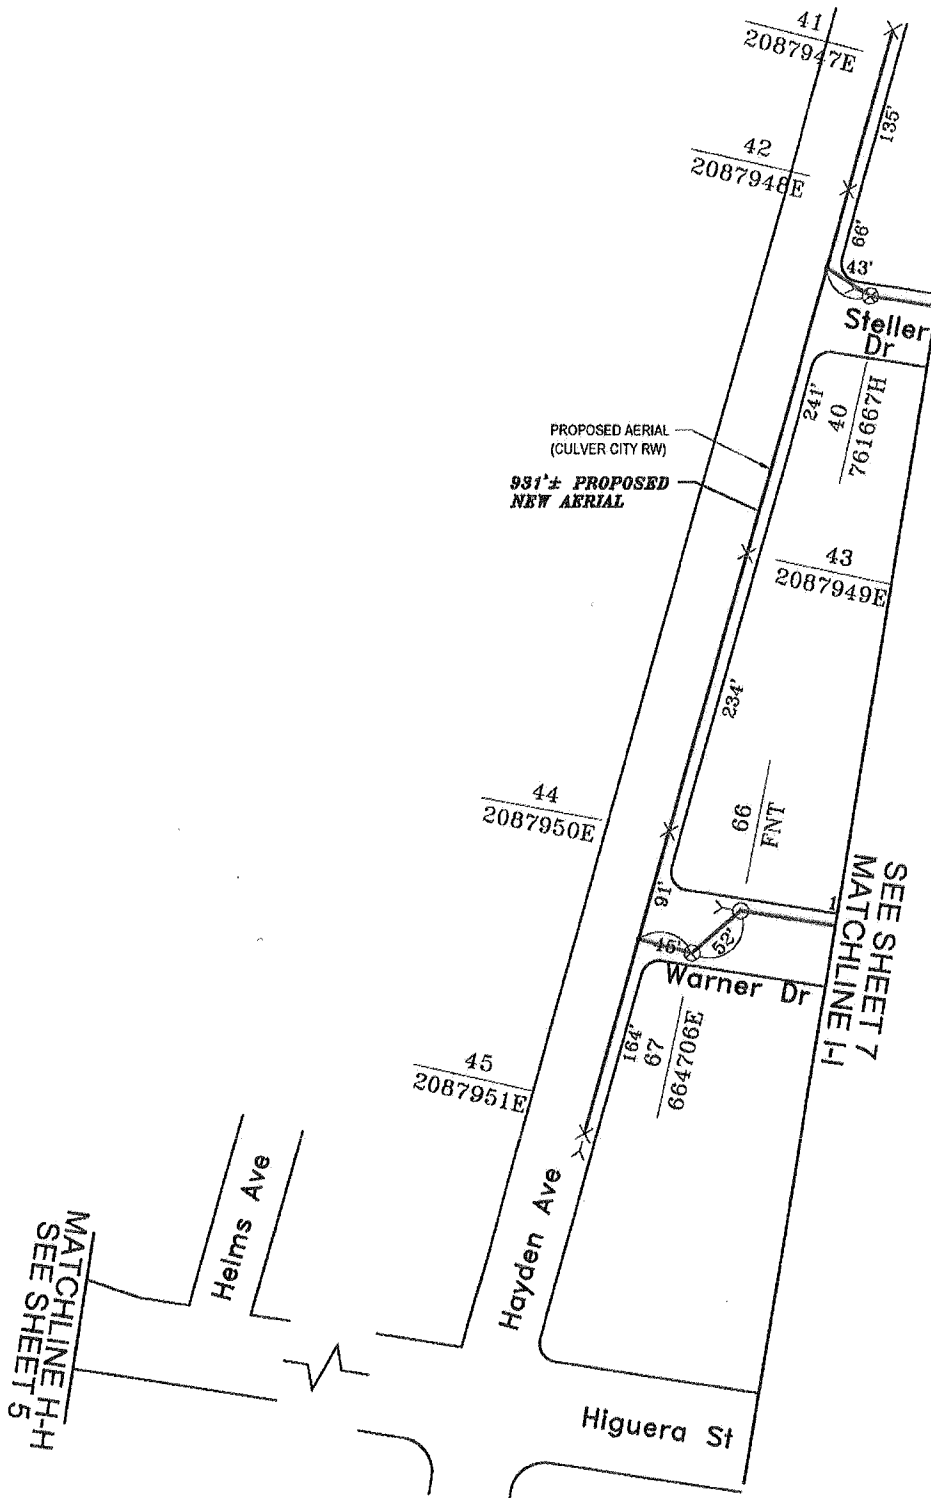

FIRELINE
BROADBAND

DESIGNED BY.....




290 CORPORATE TERRACE CIRCLE
STE. 200, CORONA, CA 92879

WWW.KBENG.NET

TEL. 951-808-9501
FAX. 951-808-9518

CONSULTANT ENGINEER
INFORMATION

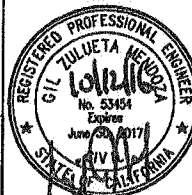

PROJECT NO. _____
PLAN NO. _____


PROJECT NAME: CULVER CITY POLES

LOCATION: S. FAIRFAX AVE, SMILEY DR, BLACKWELDER ST, S. LA CIENEGA BLVD, PEARSON ST, LEAHY ST, JEFFERSON BLVD, LUCERNE AVE, RODEO RD, HAYDEN AVE, STELLAR DR & WARNER DR

PROJECT DESCRIPTION: PLACING UNDER GROUND AND AERIAL FIBER TO PROVIDE BROADBAND SERVICE IN VARIOUS LOCATIONS IN CULVER CITY. (LOCATIONS AS STATED)

SYSTEM EXHIBIT

SHEET NO.
6 OF 8

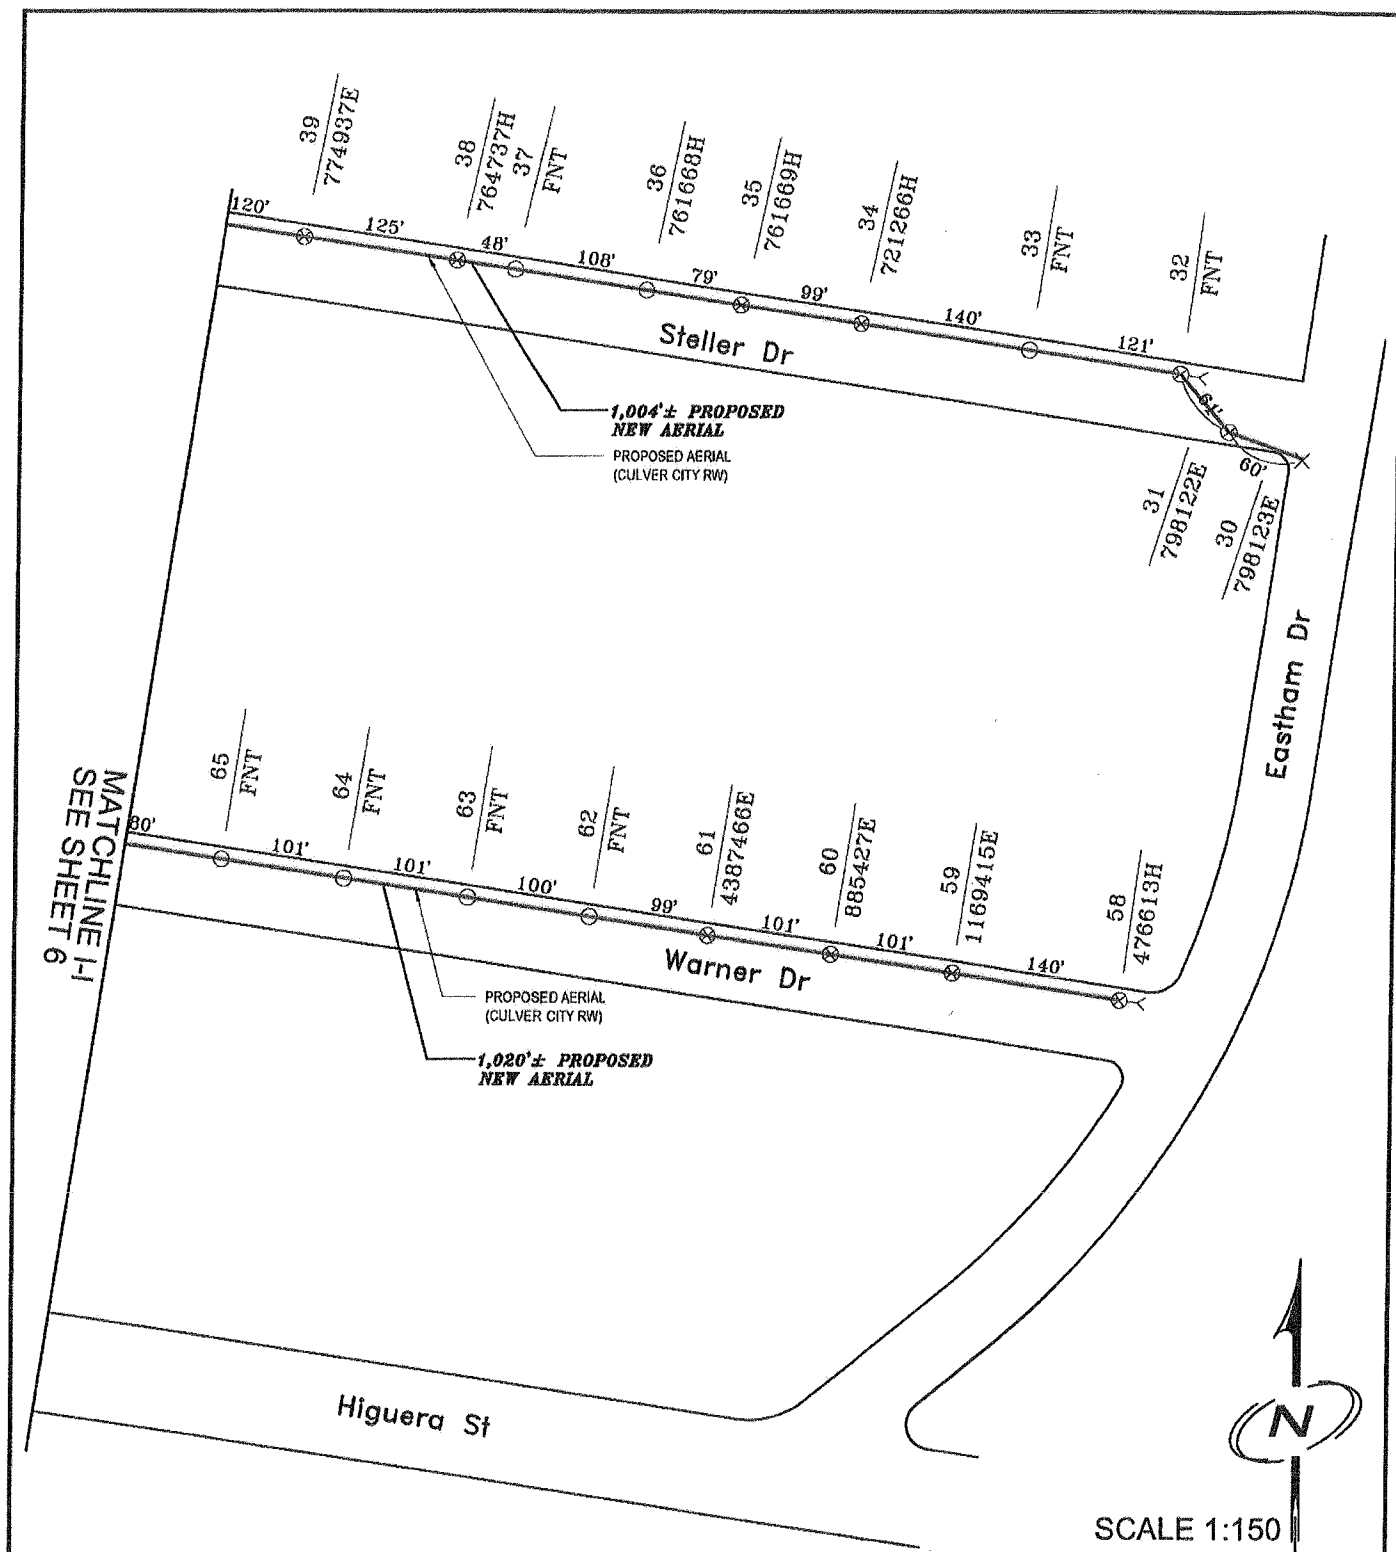

 DESIGNED BY.....  290 CORPORATE TERRACE CIRCLE STE. 200, GORDON, CA 92879 WWW.KBENG.NET TEL. 951-808-9501 FAX. 951-808-9518	CONSULTANT ENGINEER INFORMATION  PROJECT NO. _____ PLAN NO. _____	PROJECT NAME: CULVER CITY POLES LOCATION: S. FAIRFAX AVE, SMILEY DR, BLACKWELDER ST, S. LA DIENEGA BLVD, PEARSON ST, LEAHY ST, JEFFERSON BLVD, LUCERNE AVE, RODEO RD, HAYDEN AVE, STELLAR DR & WARNER DR PROJECT DESCRIPTION: PLACING UNDER GROUND AND AERIAL FIBER TO PROVIDE BROADBAND SERVICE IN VARIOUS LOCATIONS IN CULVER CITY. (LOCATIONS AS STATED)	
		SYSTEM EXHIBIT SHEET NO. 7 OF 8	

