

MEETING DATE: 10/24/11

AGENDA ITEM: Adoption of a Resolution Approving an Encroachment Agreement with Time Warner Cable for Use of the Public Rights-of-Way on Jefferson Boulevard and on Green Valley Circle

ATTACHMENTS

		<u>Pages</u>
1	Resolution, Proposed	1-2
2	System Exhibit	3-4

RESOLUTION NO. 2011-R _____

A RESOLUTION OF THE CITY COUNCIL OF THE CITY OF
CULVER CITY, CALIFORNIA, APPROVING TWO
ENCROACHMENT AGREEMENTS WITH TIME WARNER
COMMUNICATIONS.

WHEREAS, Time Warner Communications is the holder of a state video
franchise, issued pursuant to the Digital Infrastructure and Video Competition Act of 2006,
authorizing it to provide cable video services in Culver City;

WHEREAS, Time Warner Cable's state video franchise also authorizes it to
install conduit, fiber optic cables and related telecommunication facilities within municipal
rights-of-way;

WHEREAS, Time Warner Cable has applied for two permits to encroach
upon Culver City's public rights-of-way in order to install conduit, fiber optic cables and
related telecommunication facilities at two separate locations;

WHEREAS, the City of Culver City is authorized to regulate the time, place
and manner of the placement of telecommunication or video facilities in its public rights-of-
way;

WHEREAS, the City of Culver City regulates the time, place and manner of
the placement of telecommunication or video facilities in its public rights-of-way through the
issuance of encroachment permits and encroachment agreements;

WHEREAS, Section 11.20.025(D) of the Culver City Municipal Code provides
that issuance of encroachment permits is subject to approval by the Culver City City
Council.

/////

/////

1 NOW, THEREFORE, the City Council of the City of Culver City, California,
2 DOES HEREBY RESOLVE, as follows:

3 1. The encroachment permit applications submitted by Time Warner
4 Communications for the projects designated as Cable Engineering Services Project No.
5 15000779 and Cable Engineering Services Project No. 15000760 are hereby approved.

6 2. The City Manager is authorized to execute the two related
7 encroachment agreements on behalf of the City of Culver City.

8 APPROVED and ADOPTED this ____ day of _____ 2011.
9

10
11
12 MICHEÁL O'LEARY, MAYOR
13 City of Culver City, California
14


15 ATTEST:

APPROVED AS TO FORM:

16
17
18 MARTIN COLE, City Clerk

19 A11-00666

20
21
22
23
24
25
26
27
28
for CAROL A. SCHWAB,
City Attorney

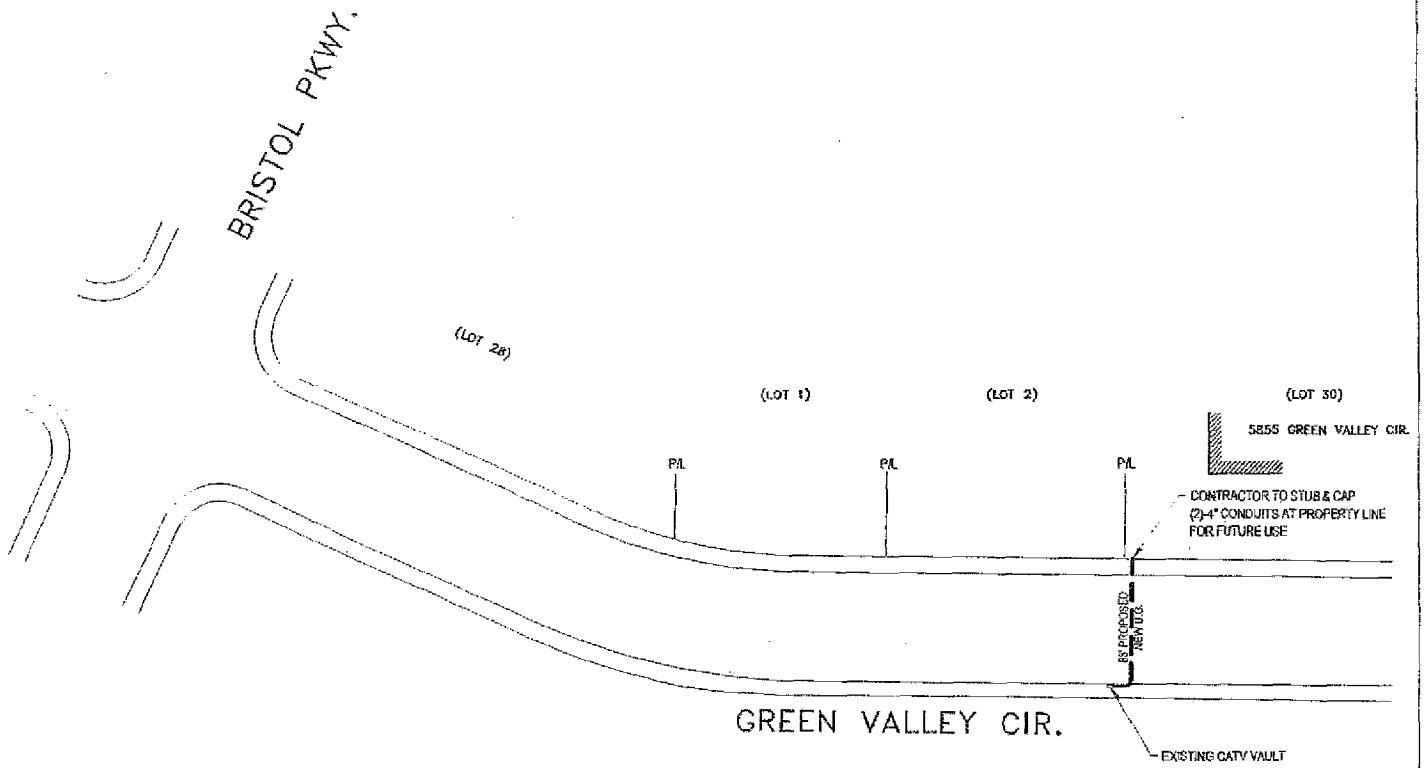

BILL OF MATERIAL

NO.	MATERIAL	QUANTITY	FOOTAGE
1	4" PVC CONDUIT	2	85'

NO.	TYPE OF PLACEMENT	FOOTAGE
1	STREET LINEAR BORE	72'
2	STREET LINEAR TRENCH	13'



OWNER/APPLICANT
OWNER: TIME WARNER
ADDRESS: 852 ARIZONA CR.
LOS ANGELES, CALIFORNIA 90045




10640 SEPULVEDA BLVD., SUITE 1
MISSION HILLS, CA 91345
(818) 496-2332 FAX (818) 998-9166

PROJECT NO: 15000779

PROJECT NAME: 5855 GREEN VALLEY CIR.
LOCATION: GREEN VALLEY CIR. E/O BRISTOL PKWY.
PROJECT DESCRIPTIONS: PLACING 4" UNDERGROUND CONDUIT FROM EXISTING CATY VAULT TO PROPERTY LINE AT LOT 30 (STUB & CAP FOR FUTURE USE).

SYSTEM EXHIBIT

3

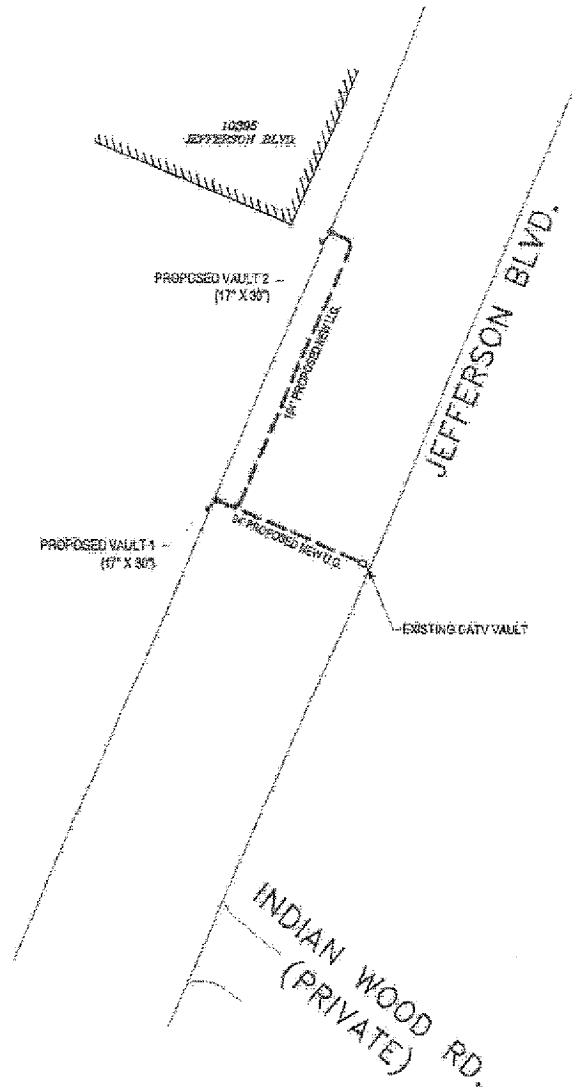

BILL OF MATERIAL			
NO.	MATERIAL	QUANTITY	FOOTAGE
1	4" PVC CONDUIT		288'
2	17" X 30" VAULT	2	

NO.	TYPE OF PLACEMENT	FOOTAGE
1	STREET LINEAR BORE	225'
2	STREET LINEAR TRENCH	63'



Scale: 1"=200'

U.G. (UNDERGROUND) CONDUIT

	 C&S CABLE ENGINEERING SERVICES PRESCOTT COMMUNICATIONS, INC. 10410 SEPULVEDA BLVD., SUITE 1 MISSION HILLS, CA 91335 (818) 896-2331 FAX (818) 896-9186	PROJECT NAME: 10385 JEFFERSON BLVD. LOCATION: JEFFERSON BLVD. N/O INDIAN WOOD RD. (PRIVATE) PROJECT DESCRIPTIONS: PLACING 4" UNDERGROUND CONDUIT FROM EXISTING CATV VAULT TO PROPOSED VAULT 1. PLACING 4" UNDERGROUND CONDUIT FROM PROPOSED VAULT 1 TO PROPOSED VAULT 2.
OWNER/APPLICANT OVERSEAS TWO ADDRESS: 1317 ARDEN BLVD. LOS ANGELES, CALIFORNIA 90025	PROJECT NO: 15000760	SYSTEM EXHIBIT

4