


WASHINGTON BLVD


VENICE BLVD

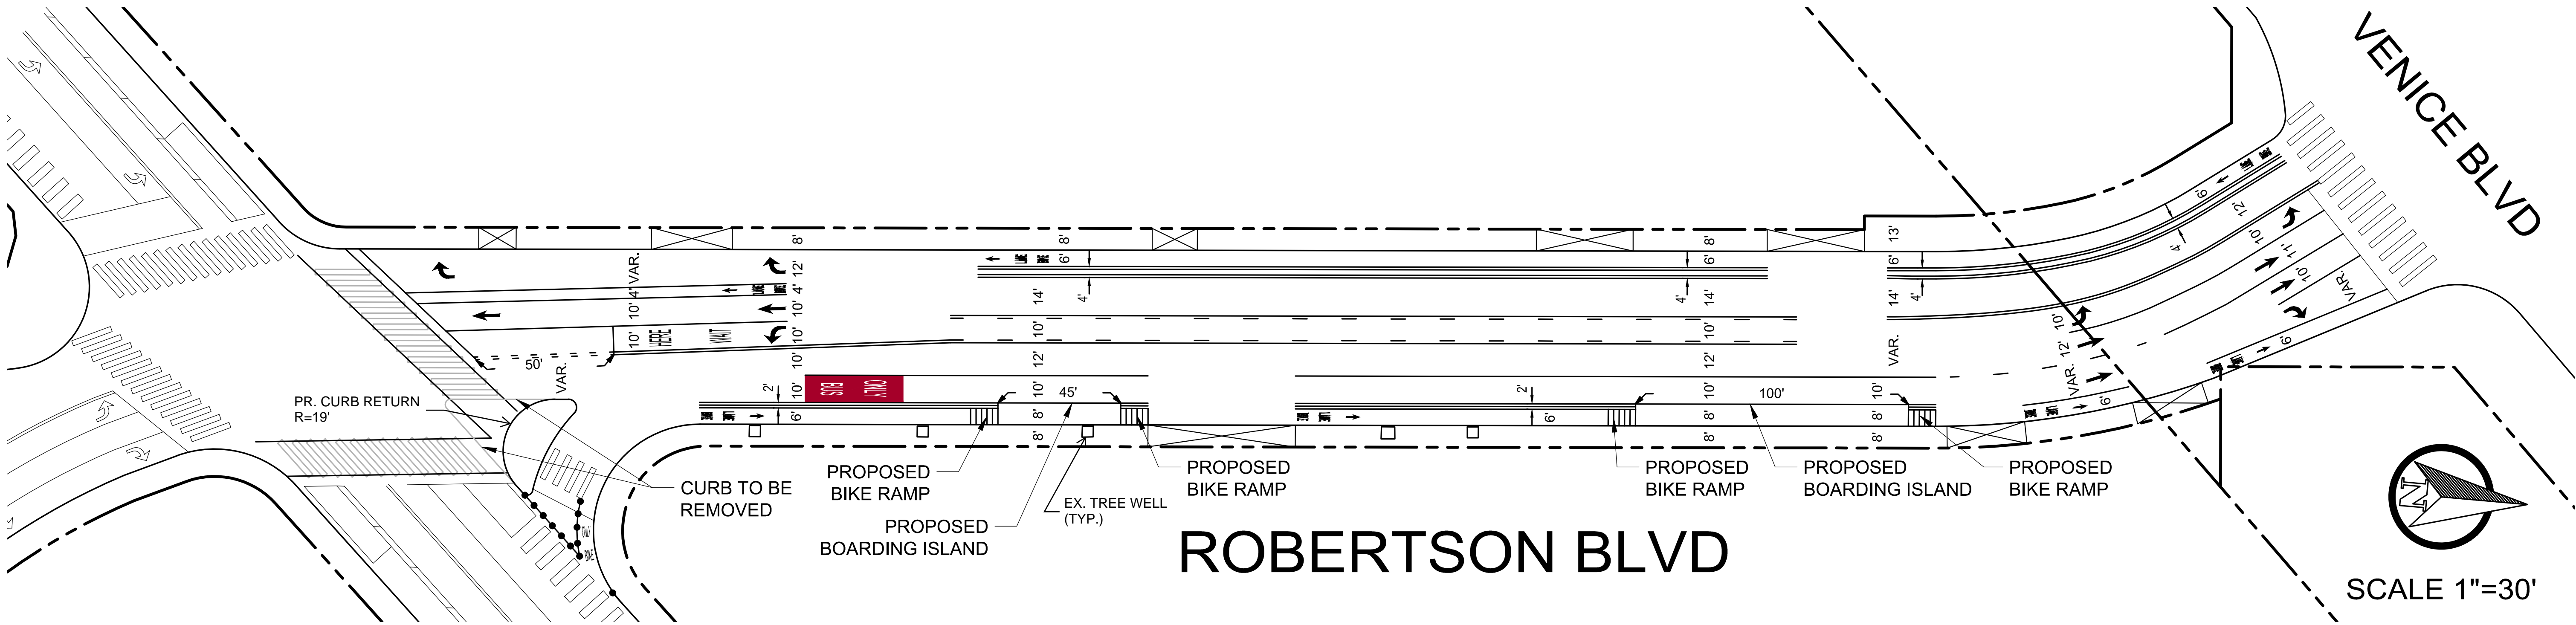


WASHINGTON BLVD

ROBERTSON BLVD

ROBERTSON BLVD

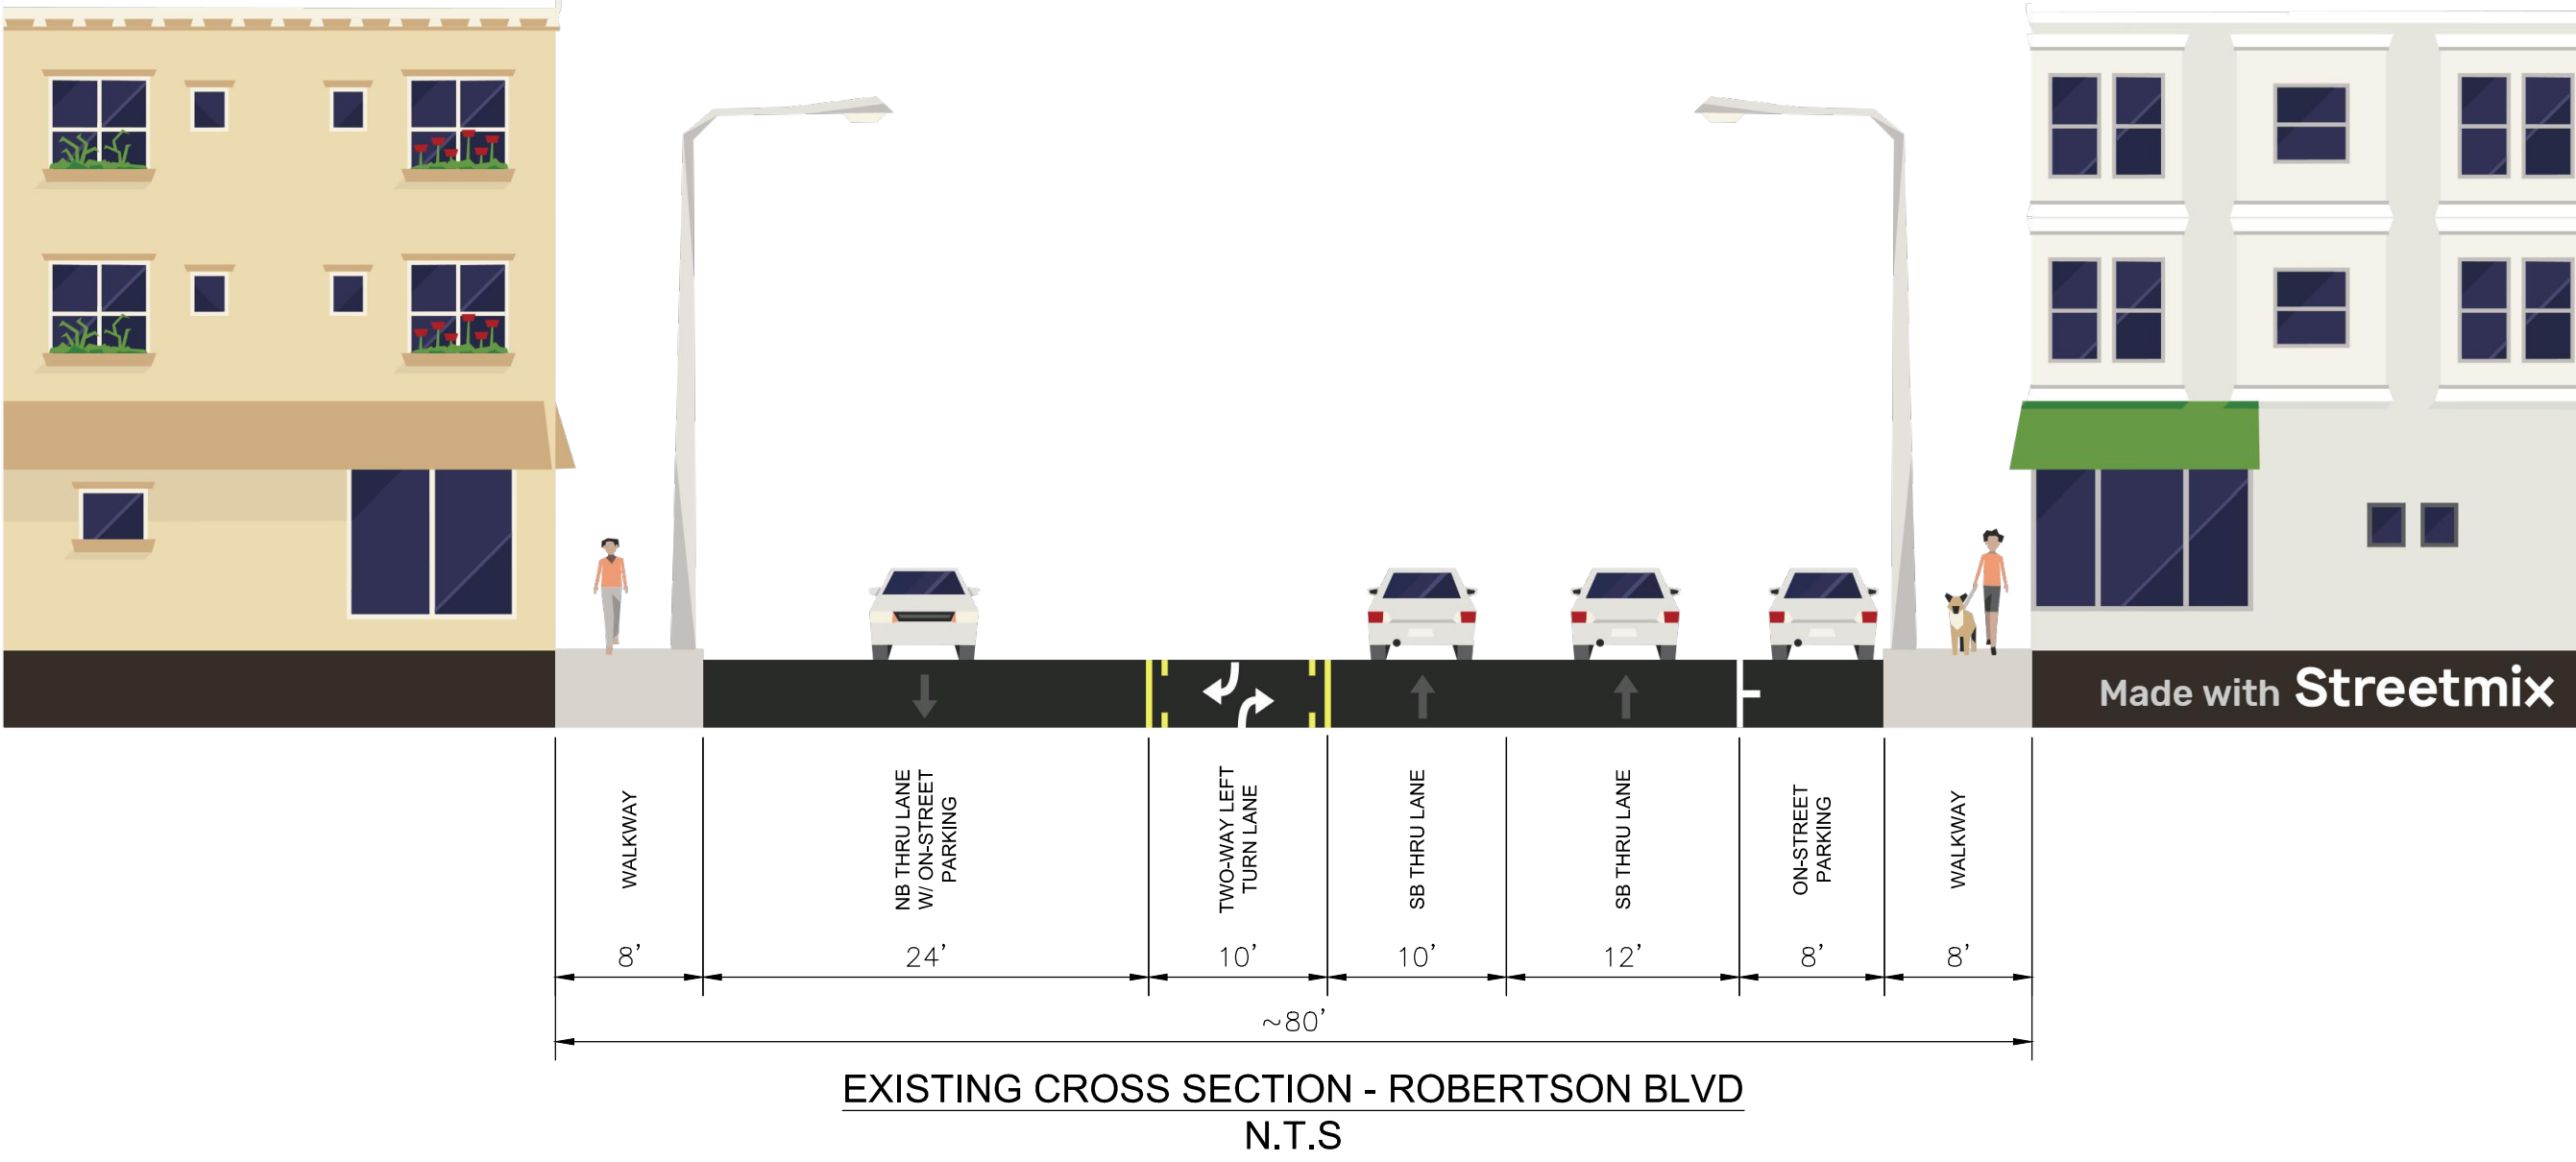

ROBERTSON BLVD

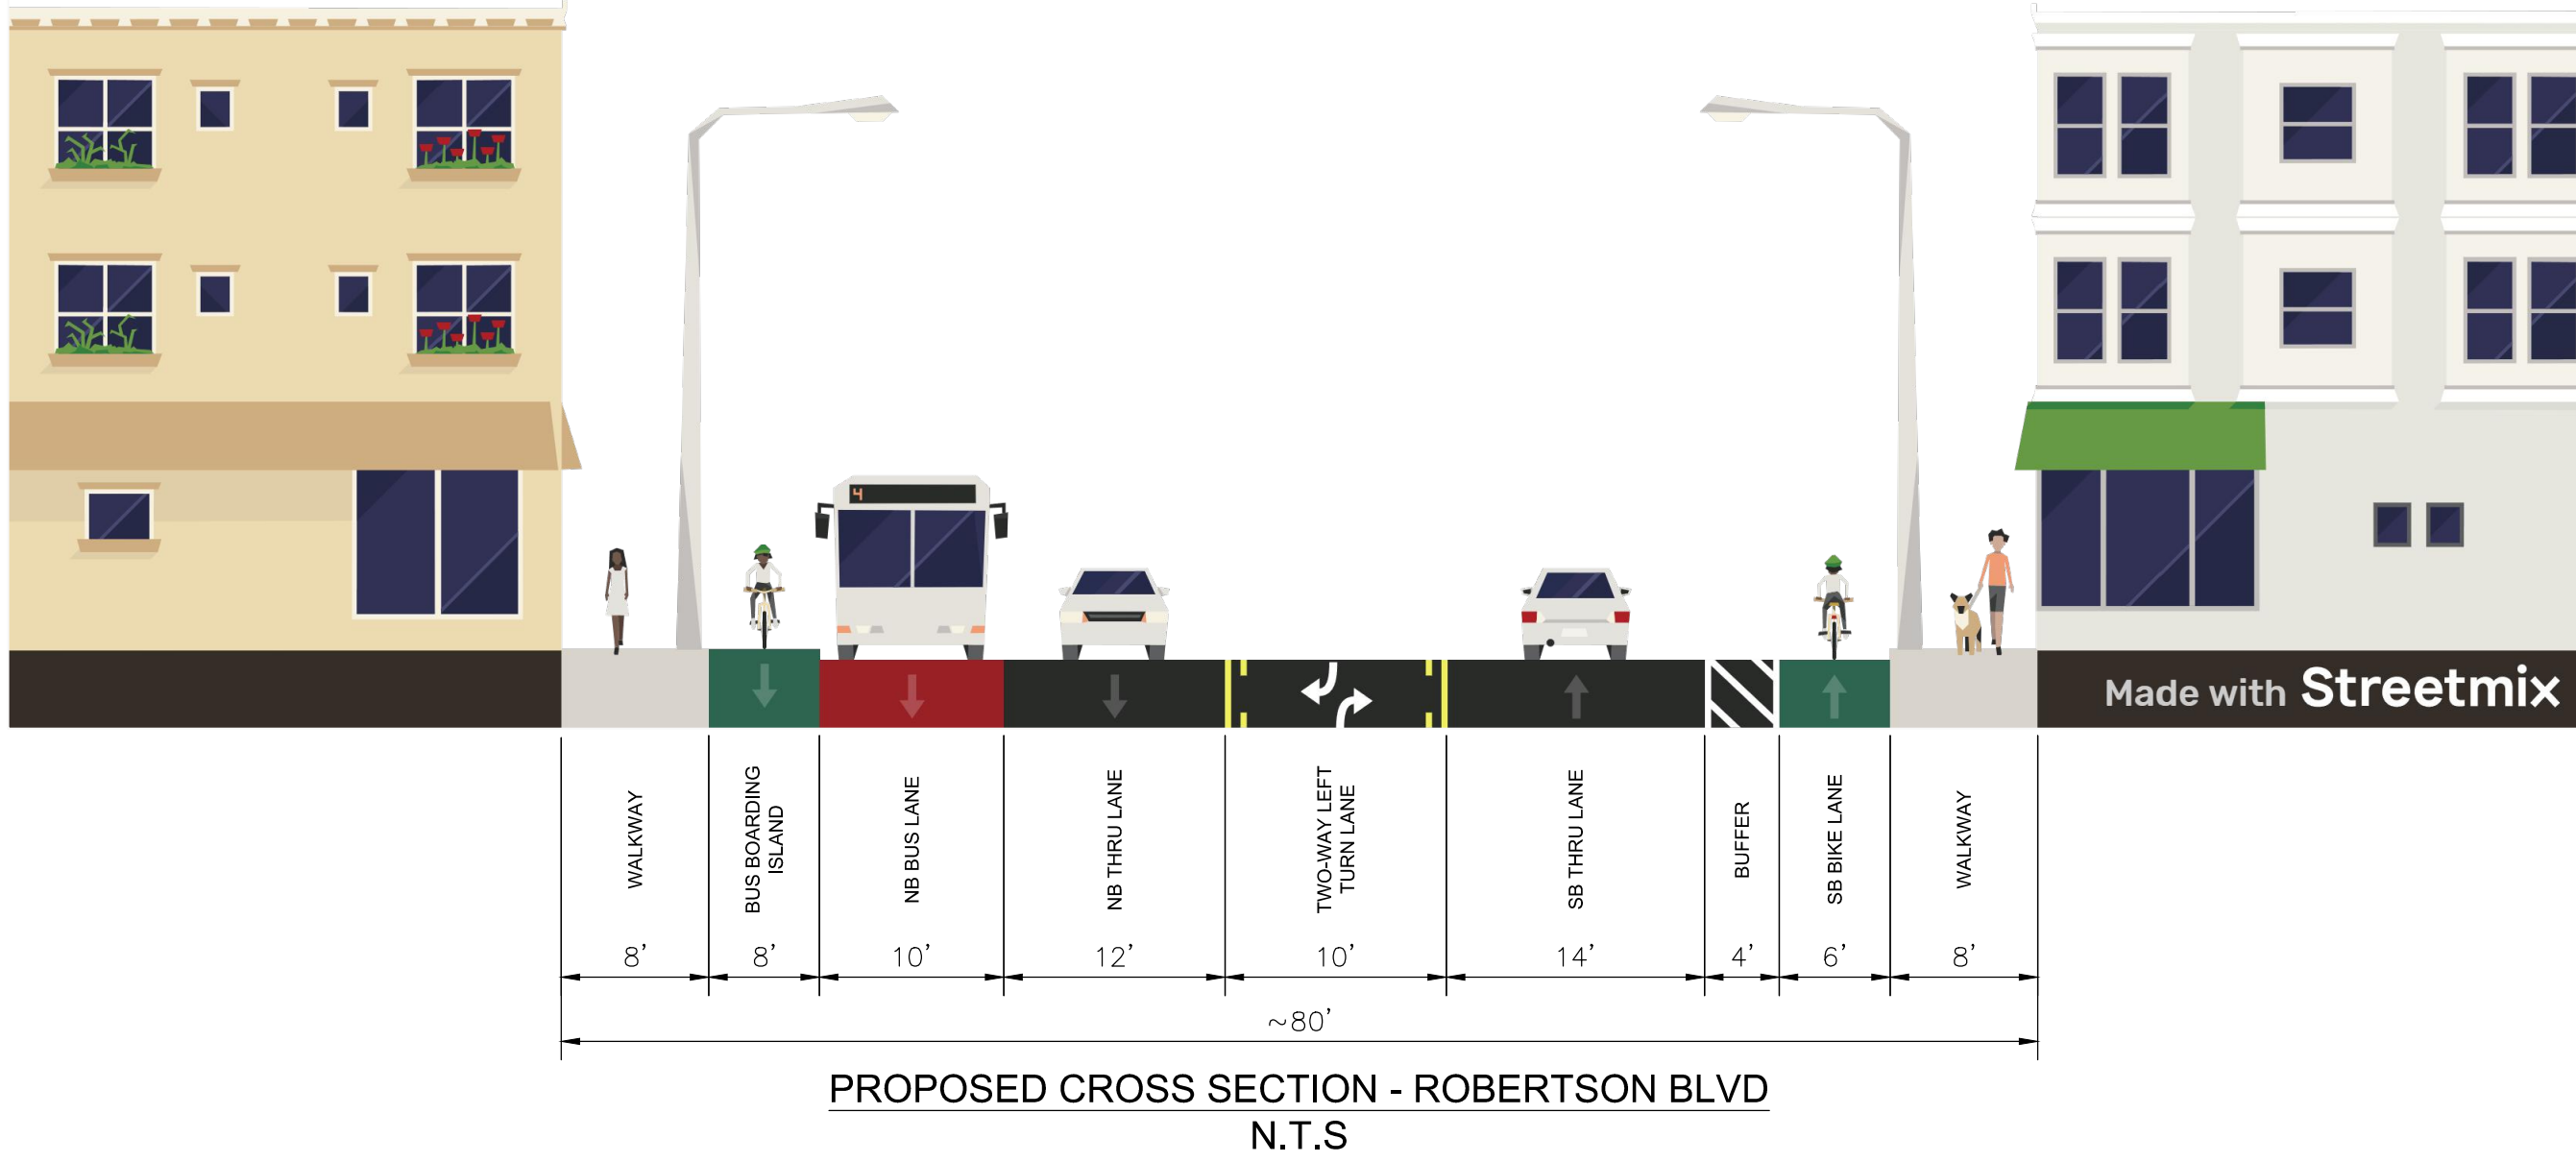




CITY OF CULVER CITY
PUBLIC WORKS DEPARTMENT
MOBILITY & TRAFFIC ENGINEERING DIVISION

CONCEPT 1
ROBERTSON BLVD FROM
WASHINGTON BLVD TO VENICE BLVD

NO	DESCRIPTION	BY	AP	DATE

DESIGNED BY	DATE	CHECKED BY		SHEET		
		THOMAS CHECK, PE, TE SENIOR TRAFFIC ENGINEER	DATE	OF		
DRAWN BY	DATE	APPROVED BY				
		ANDREW MAXIMOUS, PE, TE MOBILITY & TRAFFIC ENGINEERING MANAGER	DATE	SHEETS	PROJECT NUMBER	PLAN NUMBER




WASHINGTON BLVD

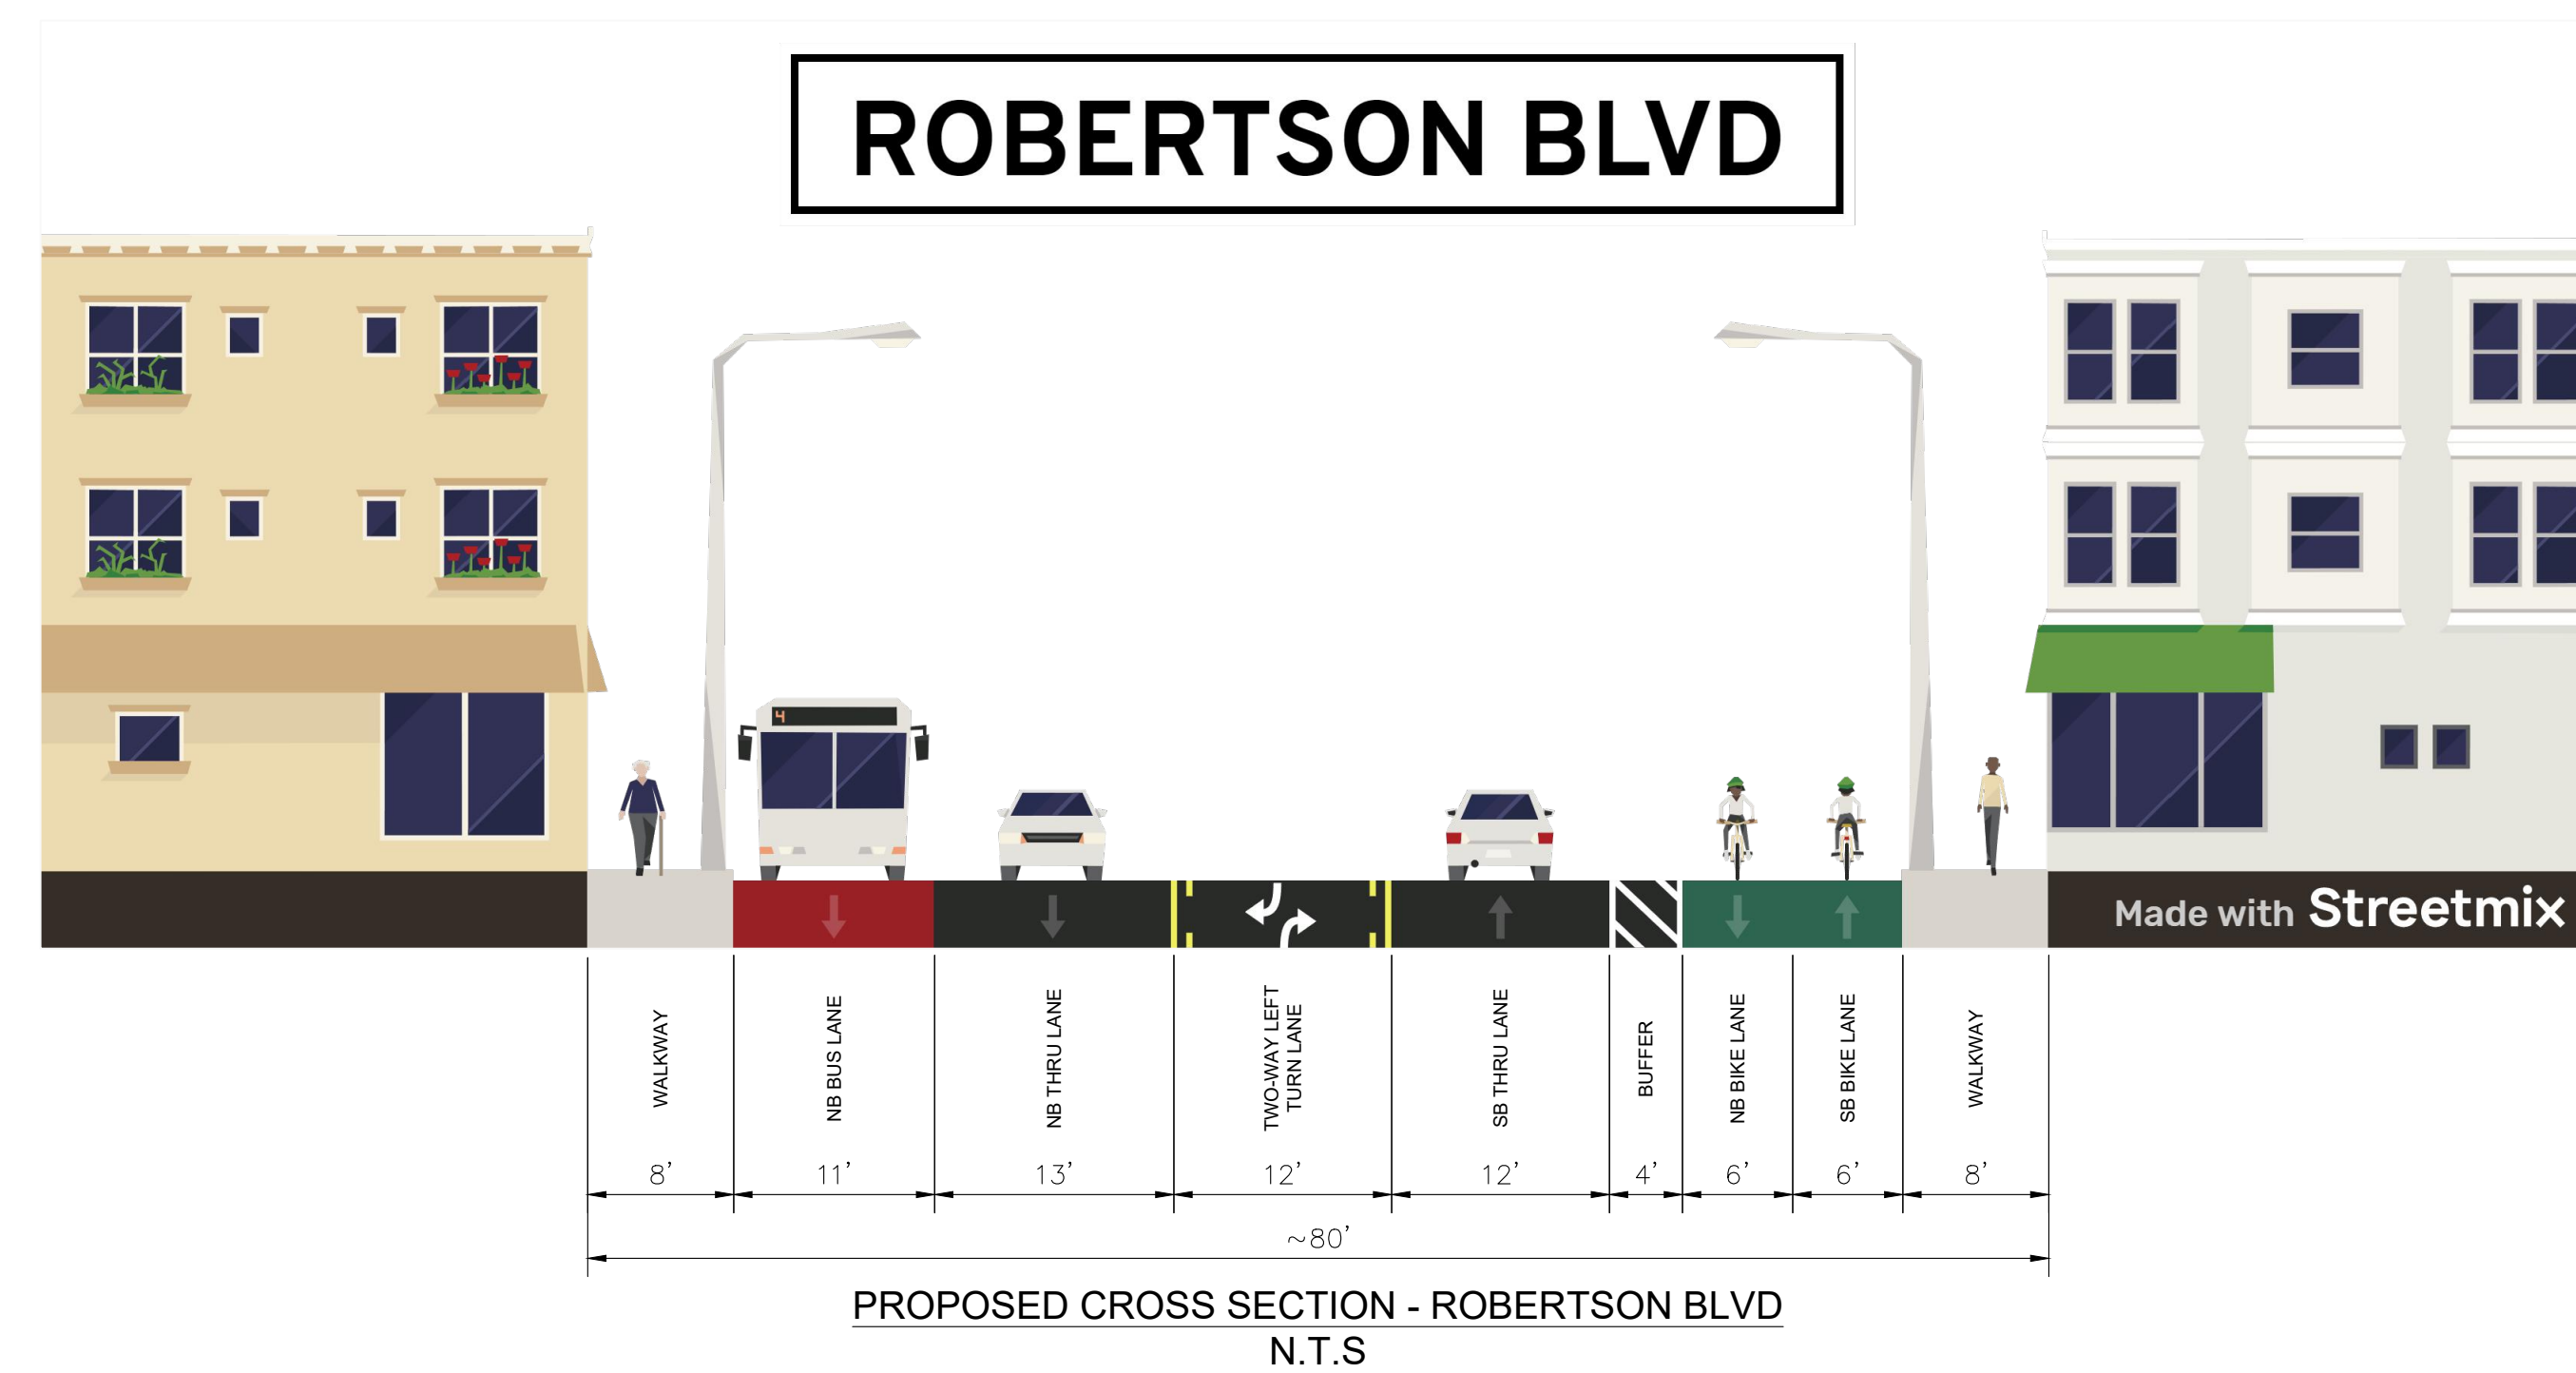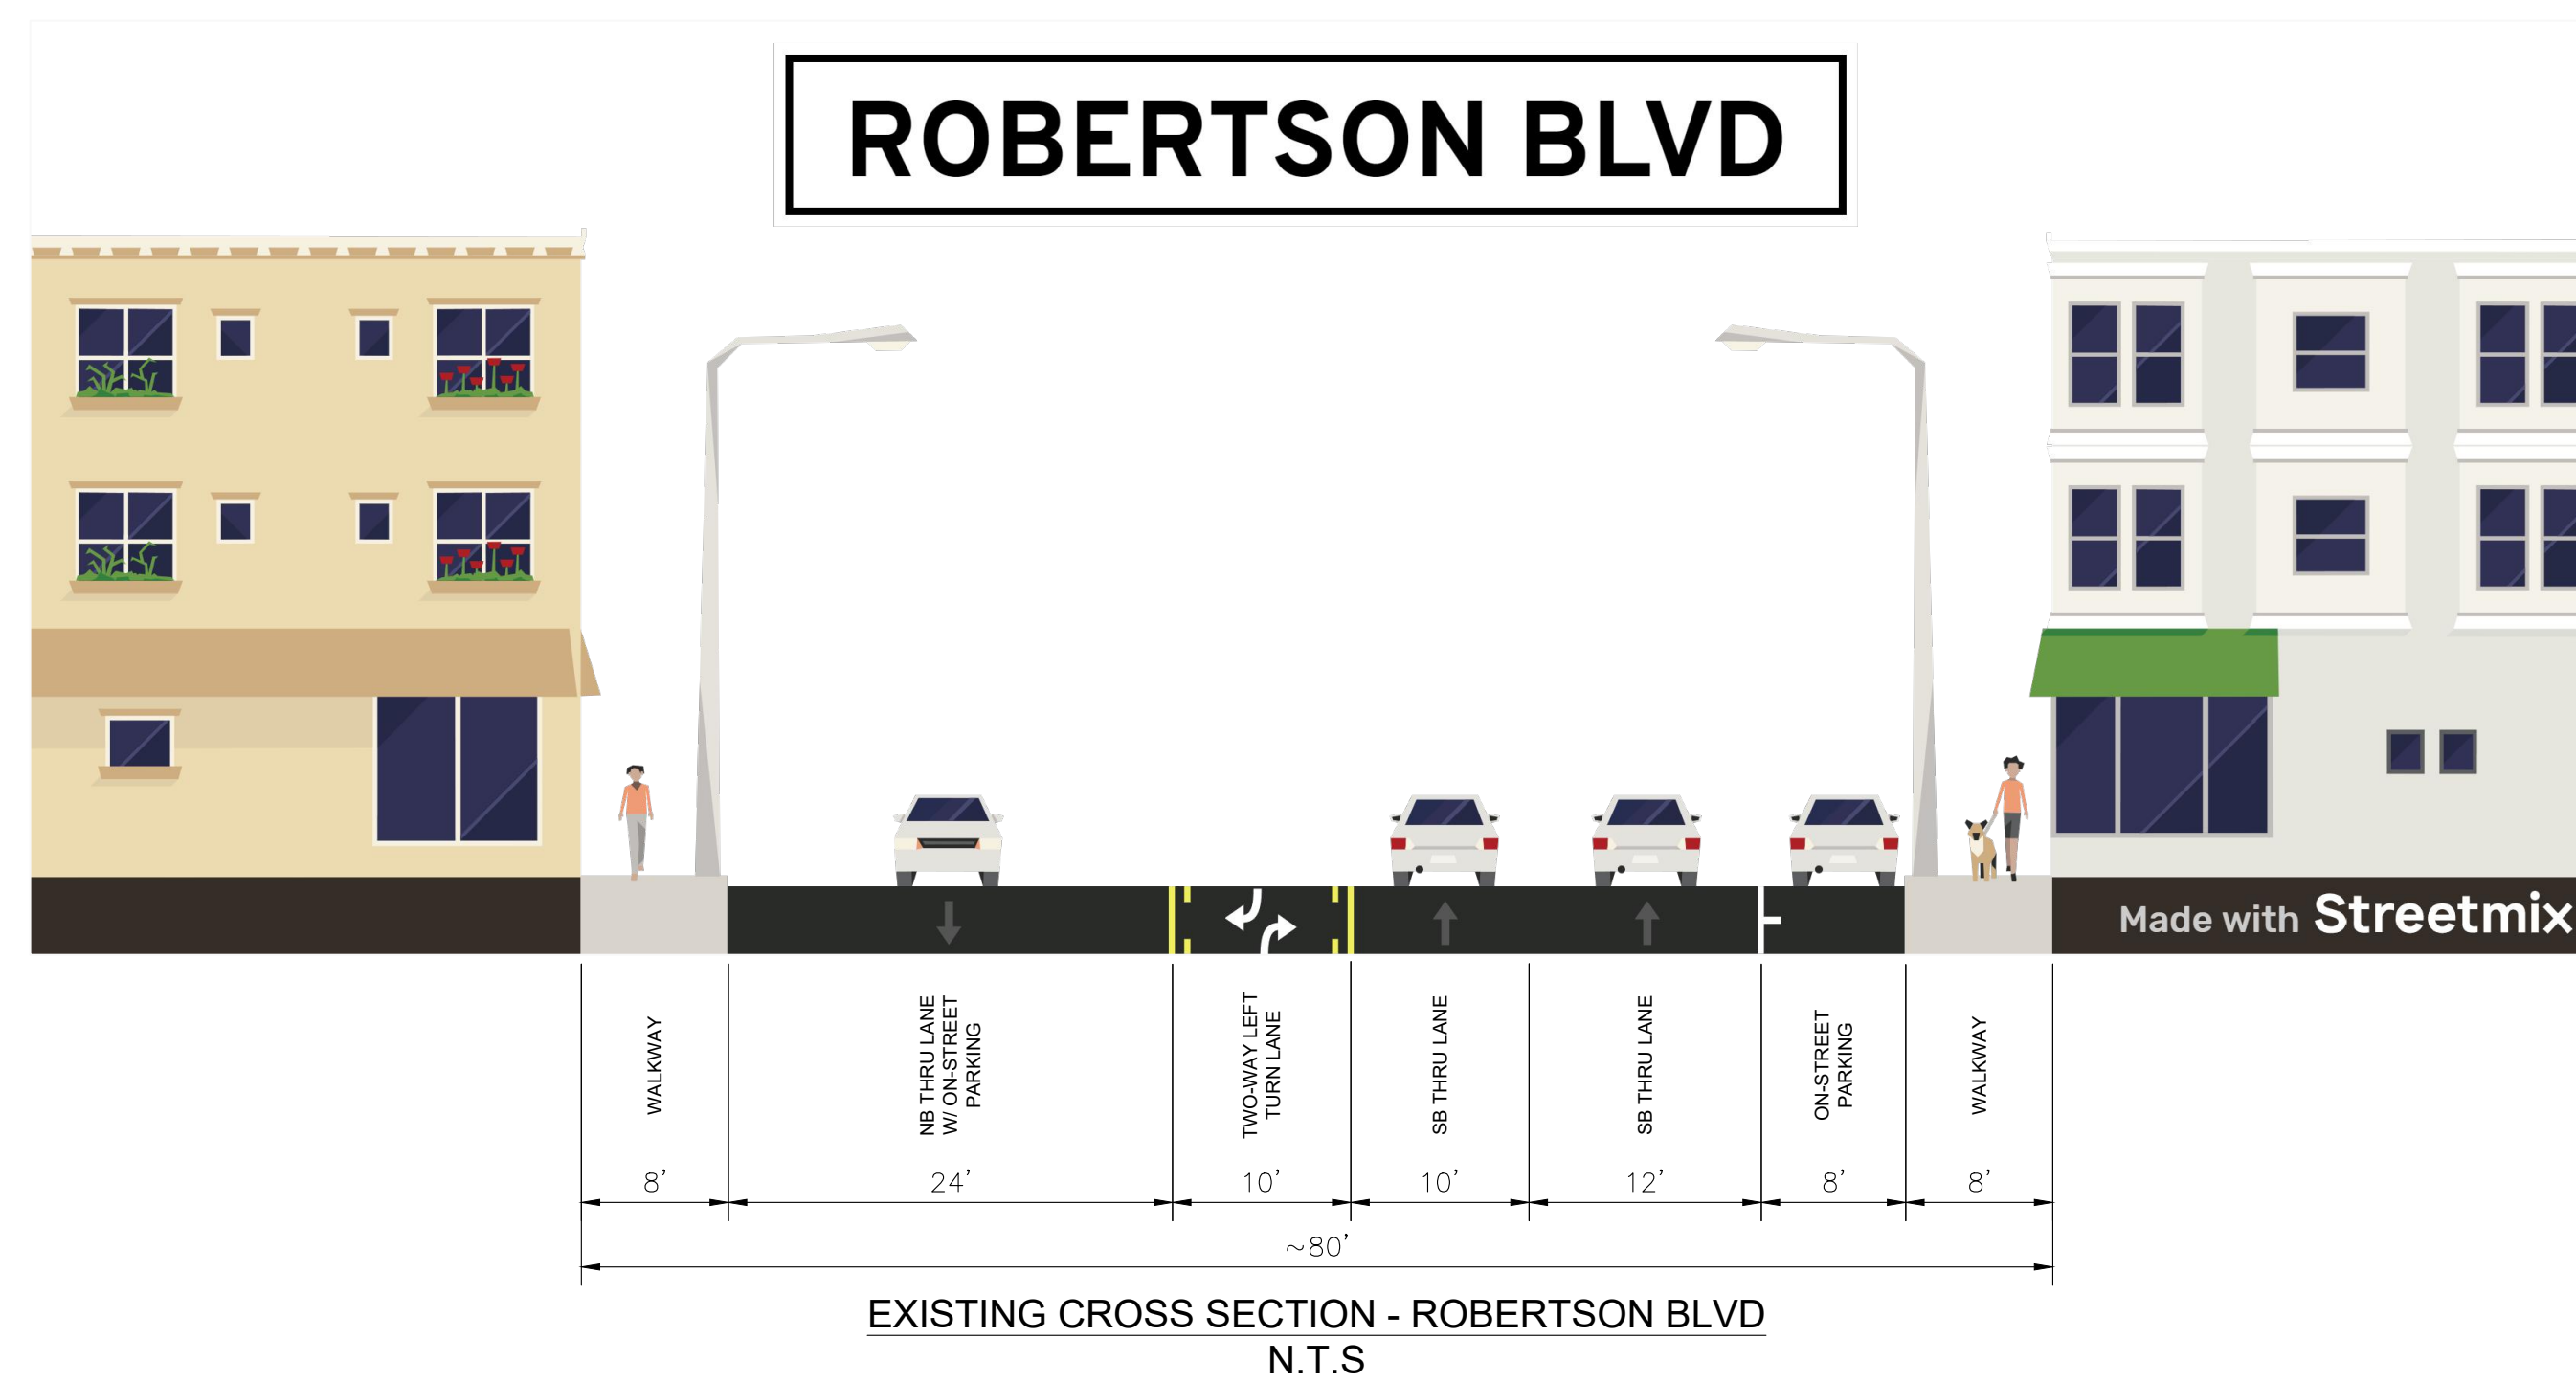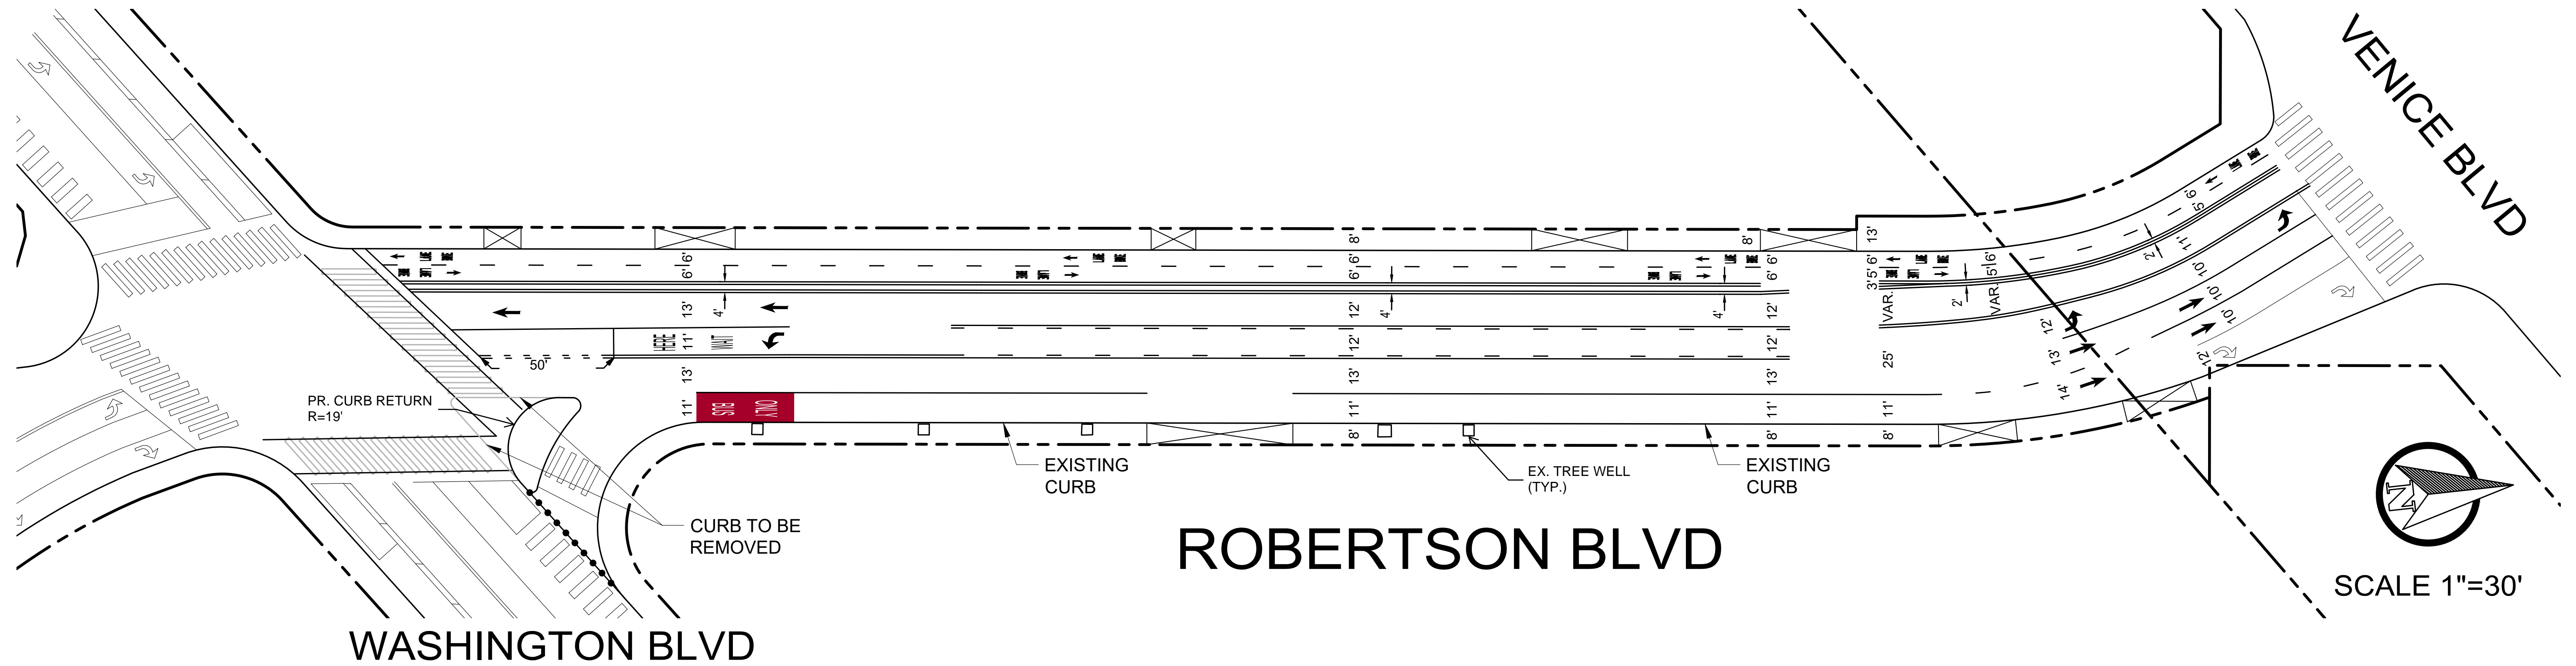

NO	DESCRIPTION	BY	AP	DATE

CITY OF CULVER CITY PUBLIC WORKS DEPARTMENT MOBILITY & TRAFFIC ENGINEERING DIVISION					
CONCEPT 2 ROBERTSON BLVD FROM WASHINGTON BLVD TO VENICE BLVD					
DESIGNED BY DATE		CHECKED BY THOMAS CHECK, PE, TE DATE SENIOR TRAFFIC ENGINEER		SHEET OF	PROJECT NUMBER
DRAWN BY DATE		APPROVED BY ANDREW MAXIMOUS, PE, TE DATE MOBILITY & TRAFFIC ENGINEERING MANAGER			
					PLAN NUMBER

WASHINGTON BLVD

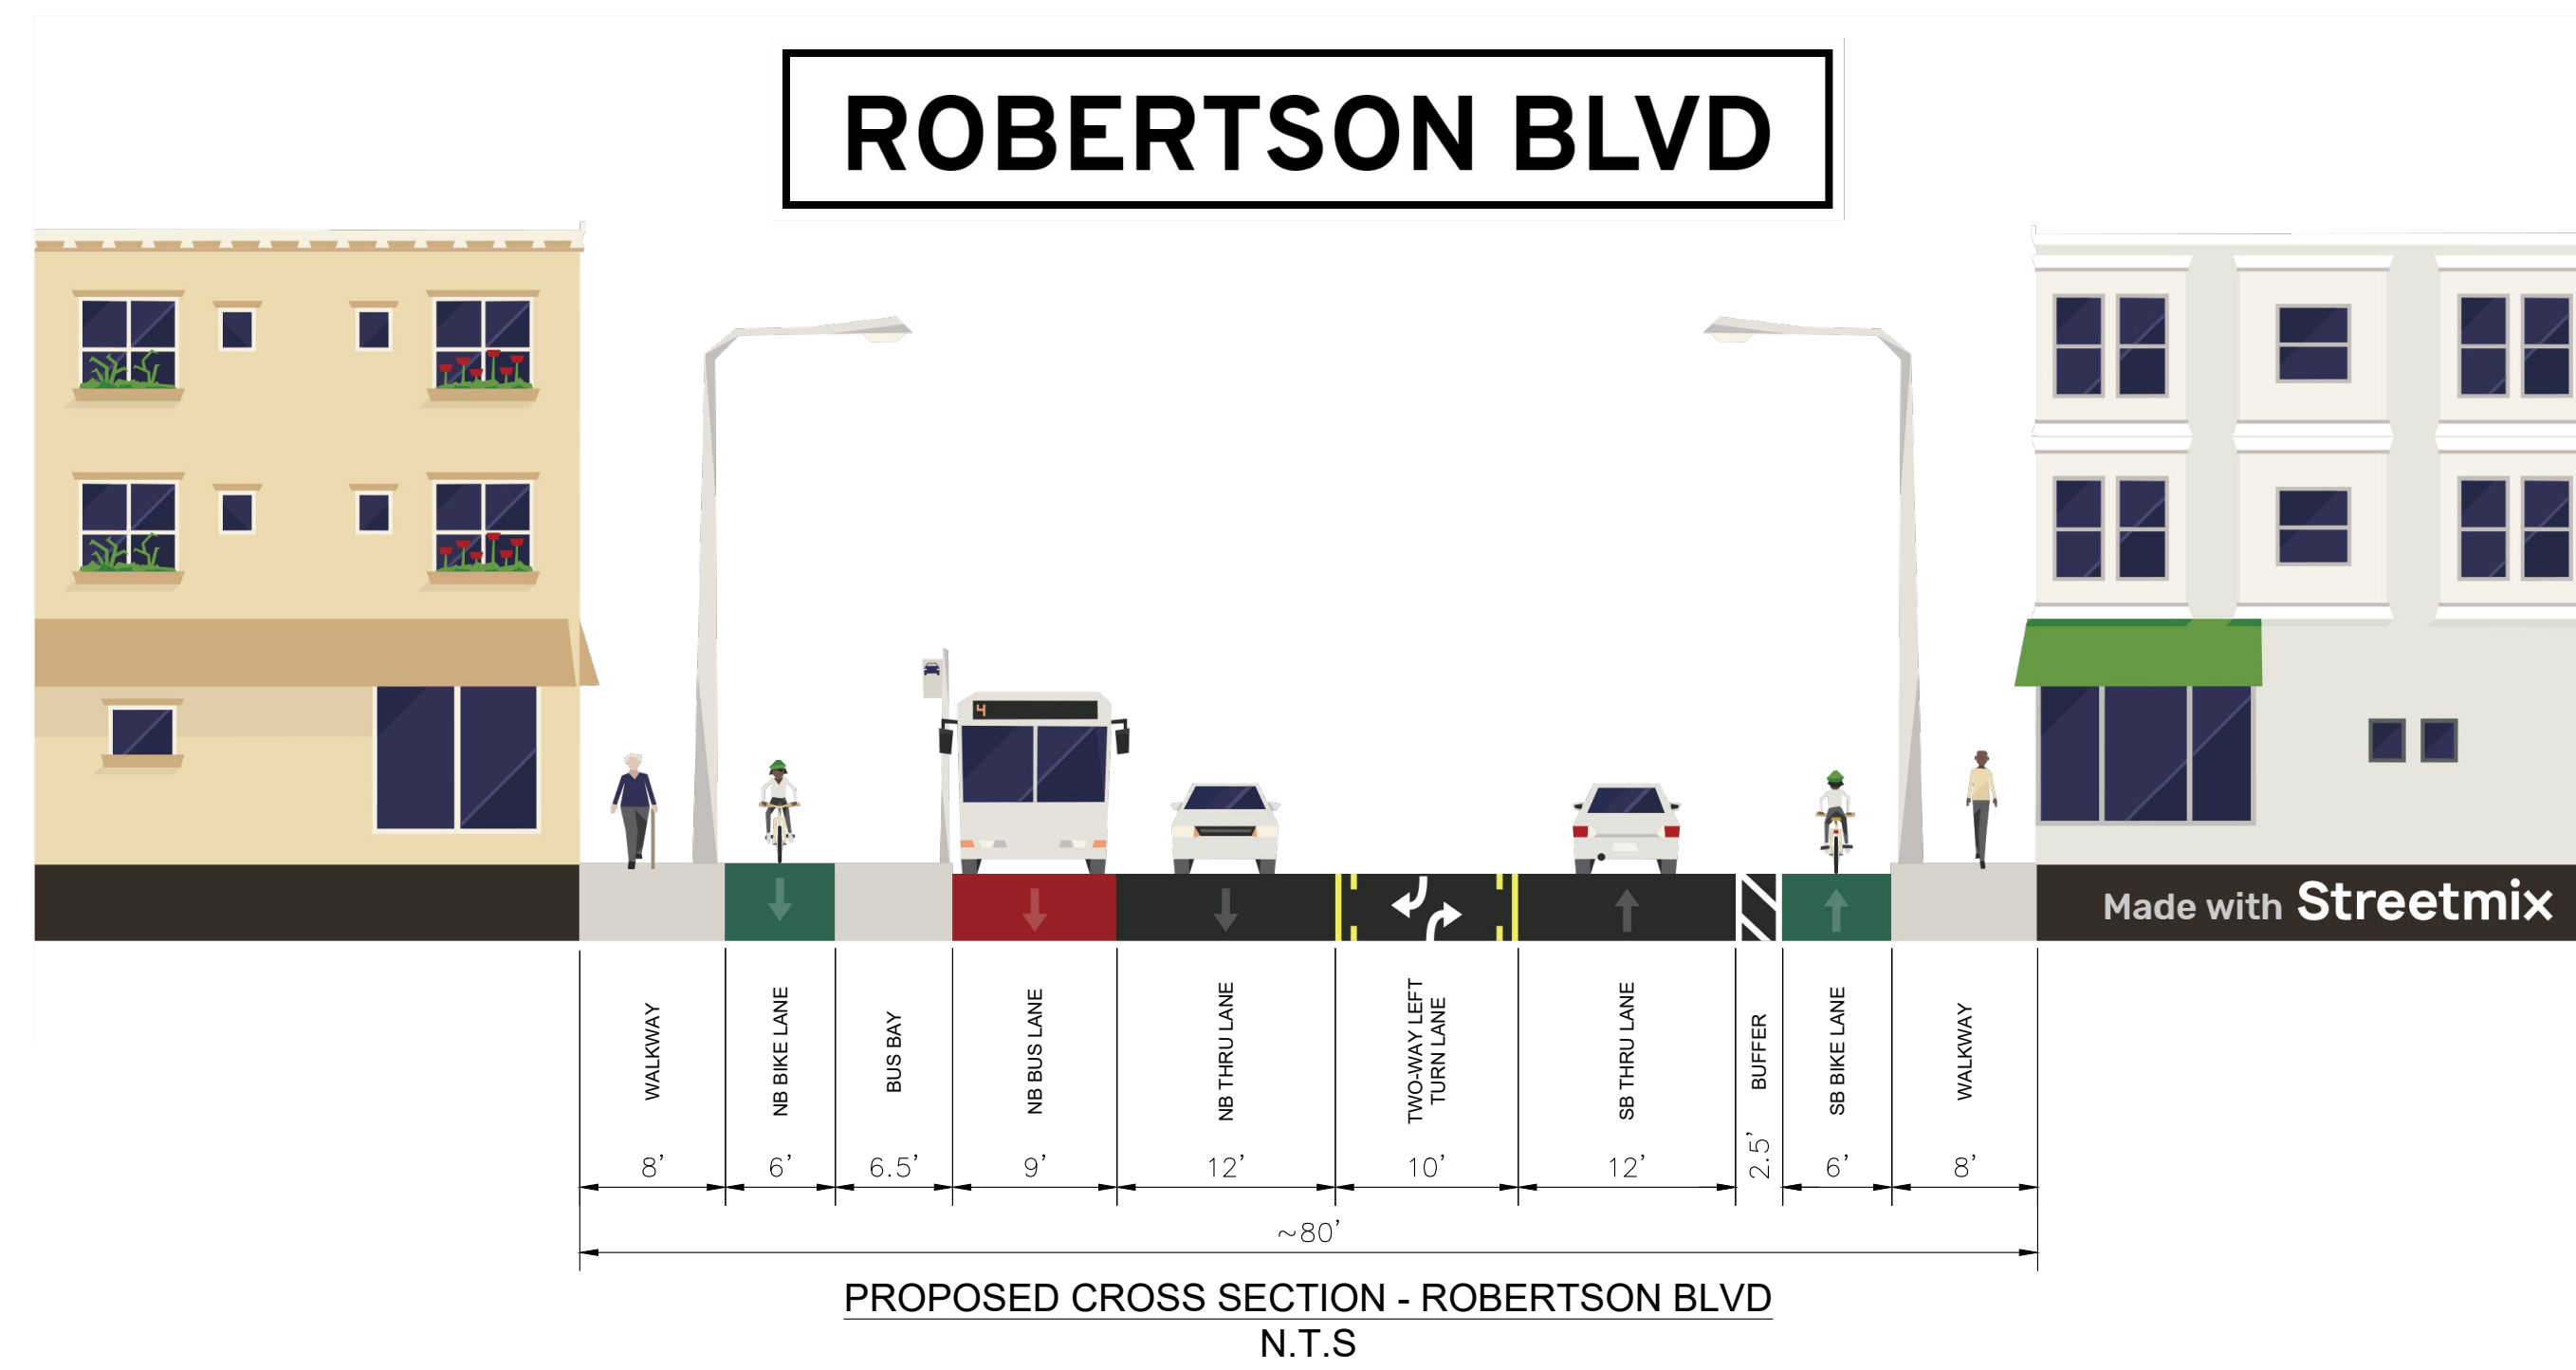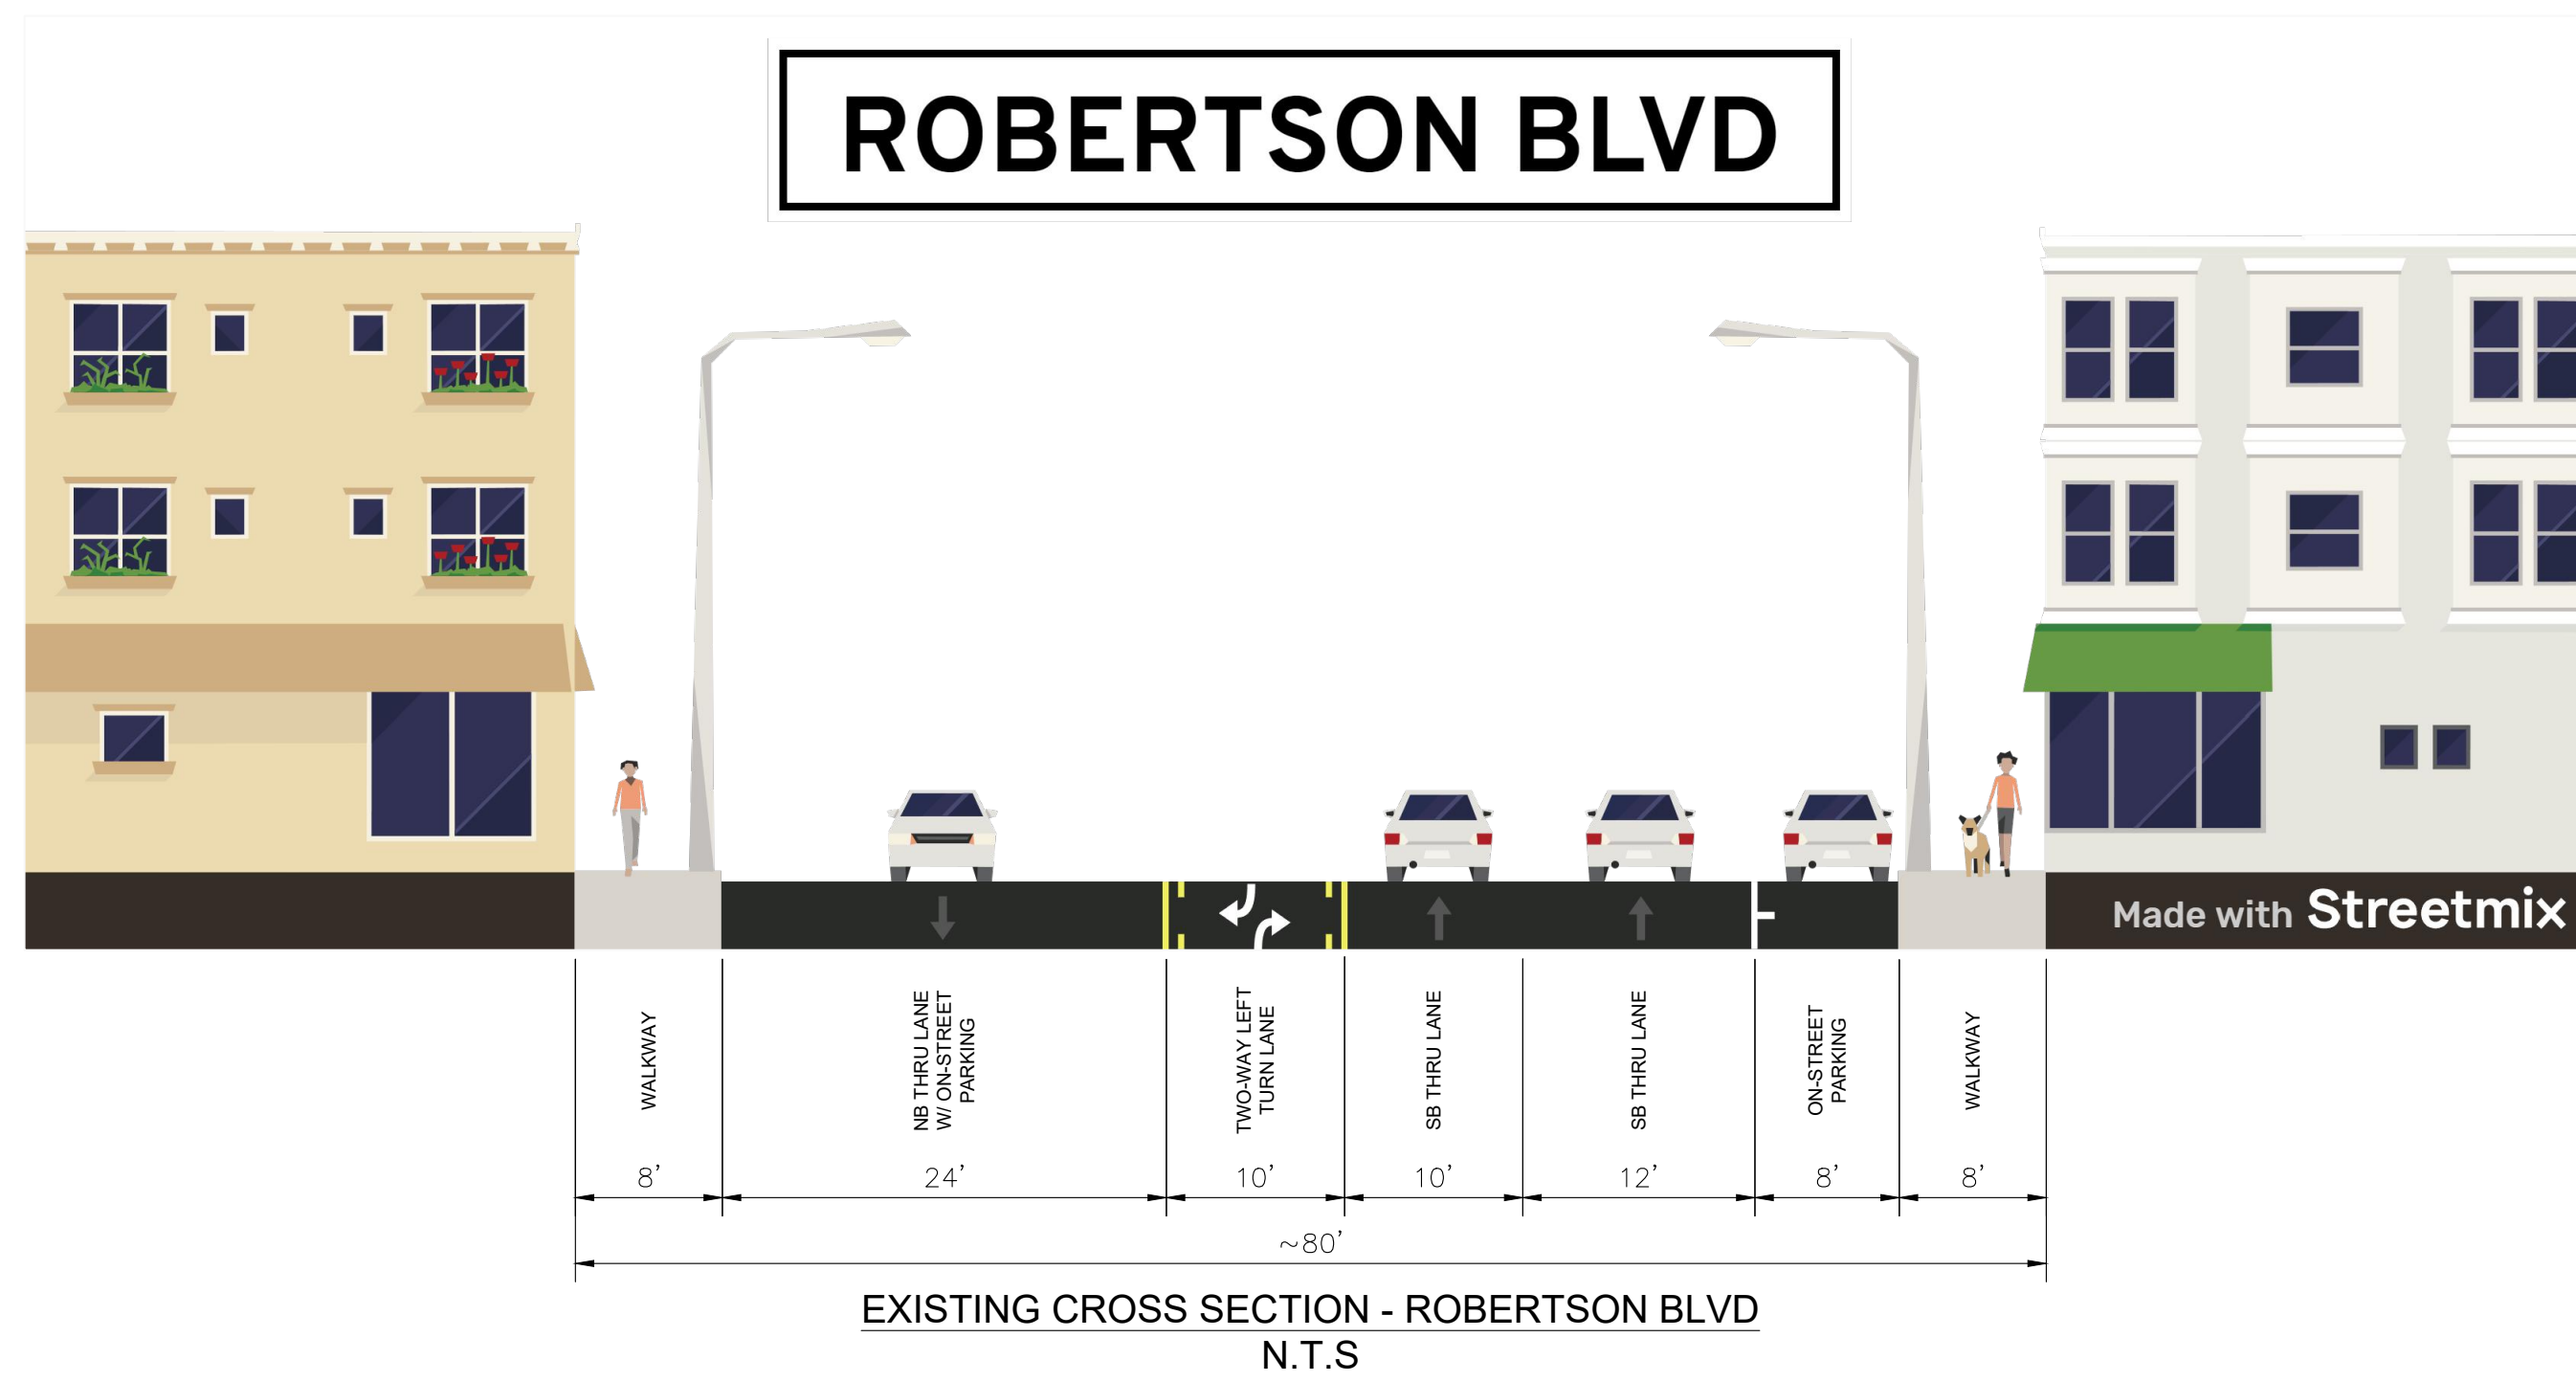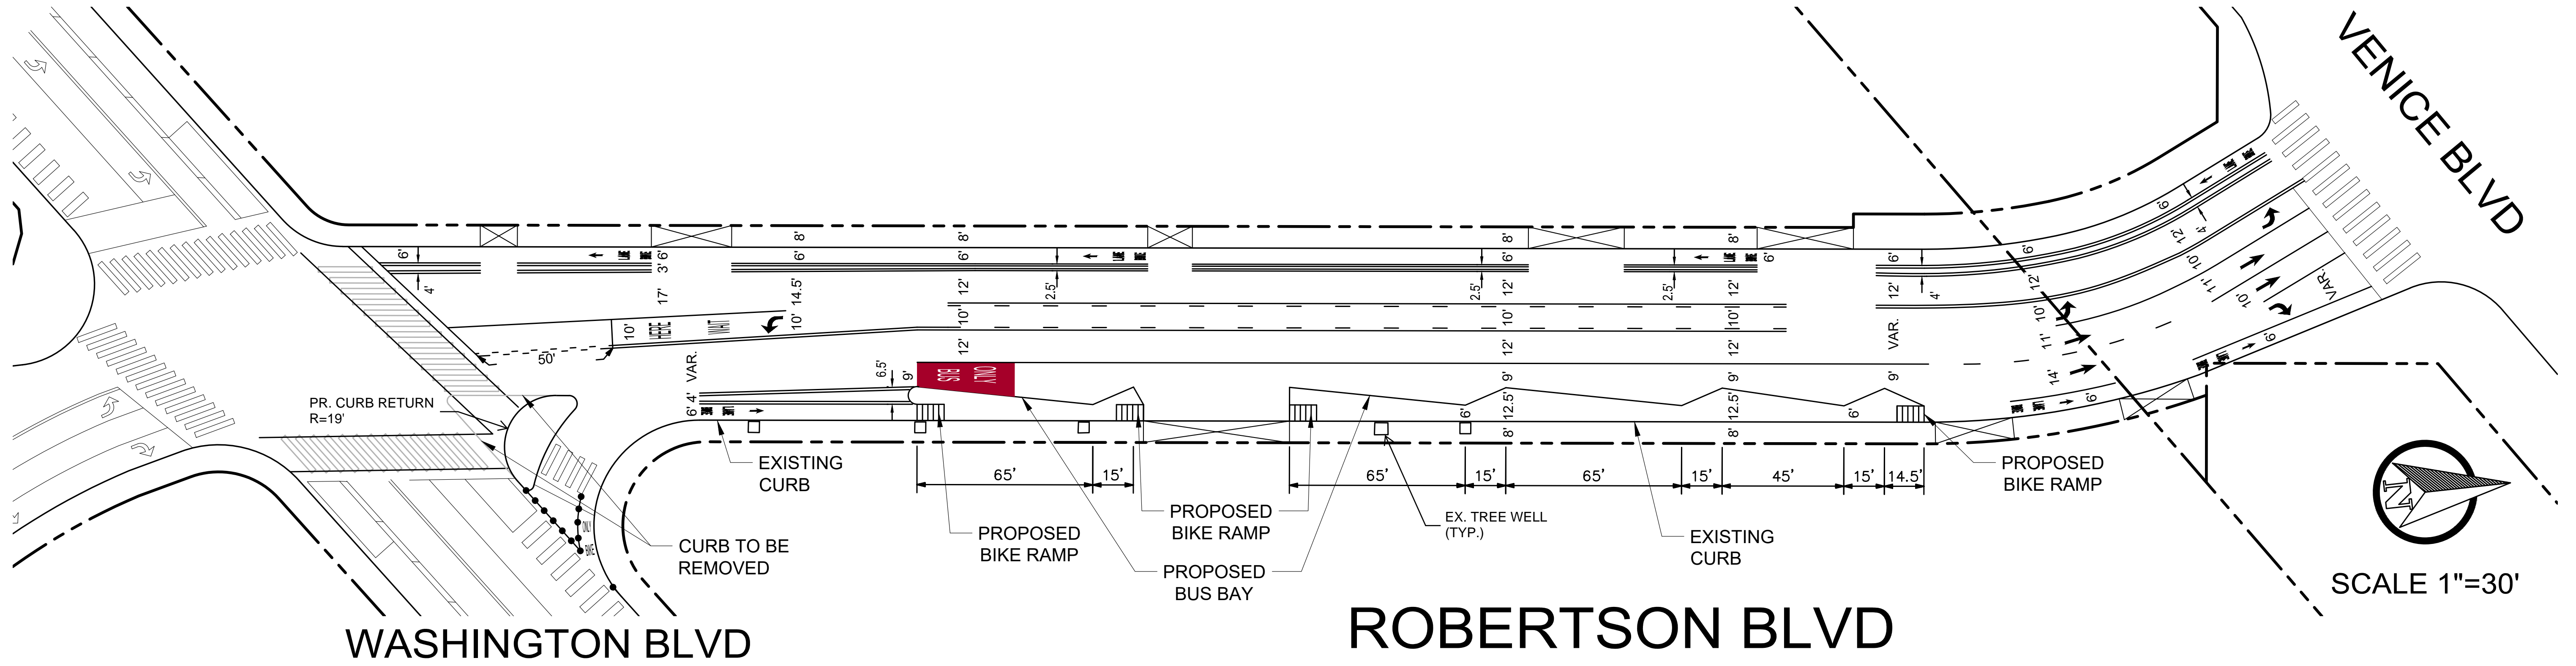


NO	DESCRIPTION	BY	AP	DATE


CITY OF CULVER CITY PUBLIC WORKS DEPARTMENT MOBILITY & TRAFFIC ENGINEERING DIVISION							
CONCEPT 3 ROBERTSON BLVD FROM WASHINGTON BLVD TO VENICE BLVD							
DESIGNED BY	DATE	CHECKED BY		SHEET	OF	PROJECT NUMBER	
		THOMAS CHECK, PE, TE SENIOR TRAFFIC ENGINEER					DATE
DRAWN BY	DATE	APPROVED BY					
		ANDREW MAXIMOUS, PE, TE MOBILITY & TRAFFIC ENGINEERING MANAGER		SHEETS		PLAN NUMBER	

WASHINGTON BLVD


VENICE BLVD

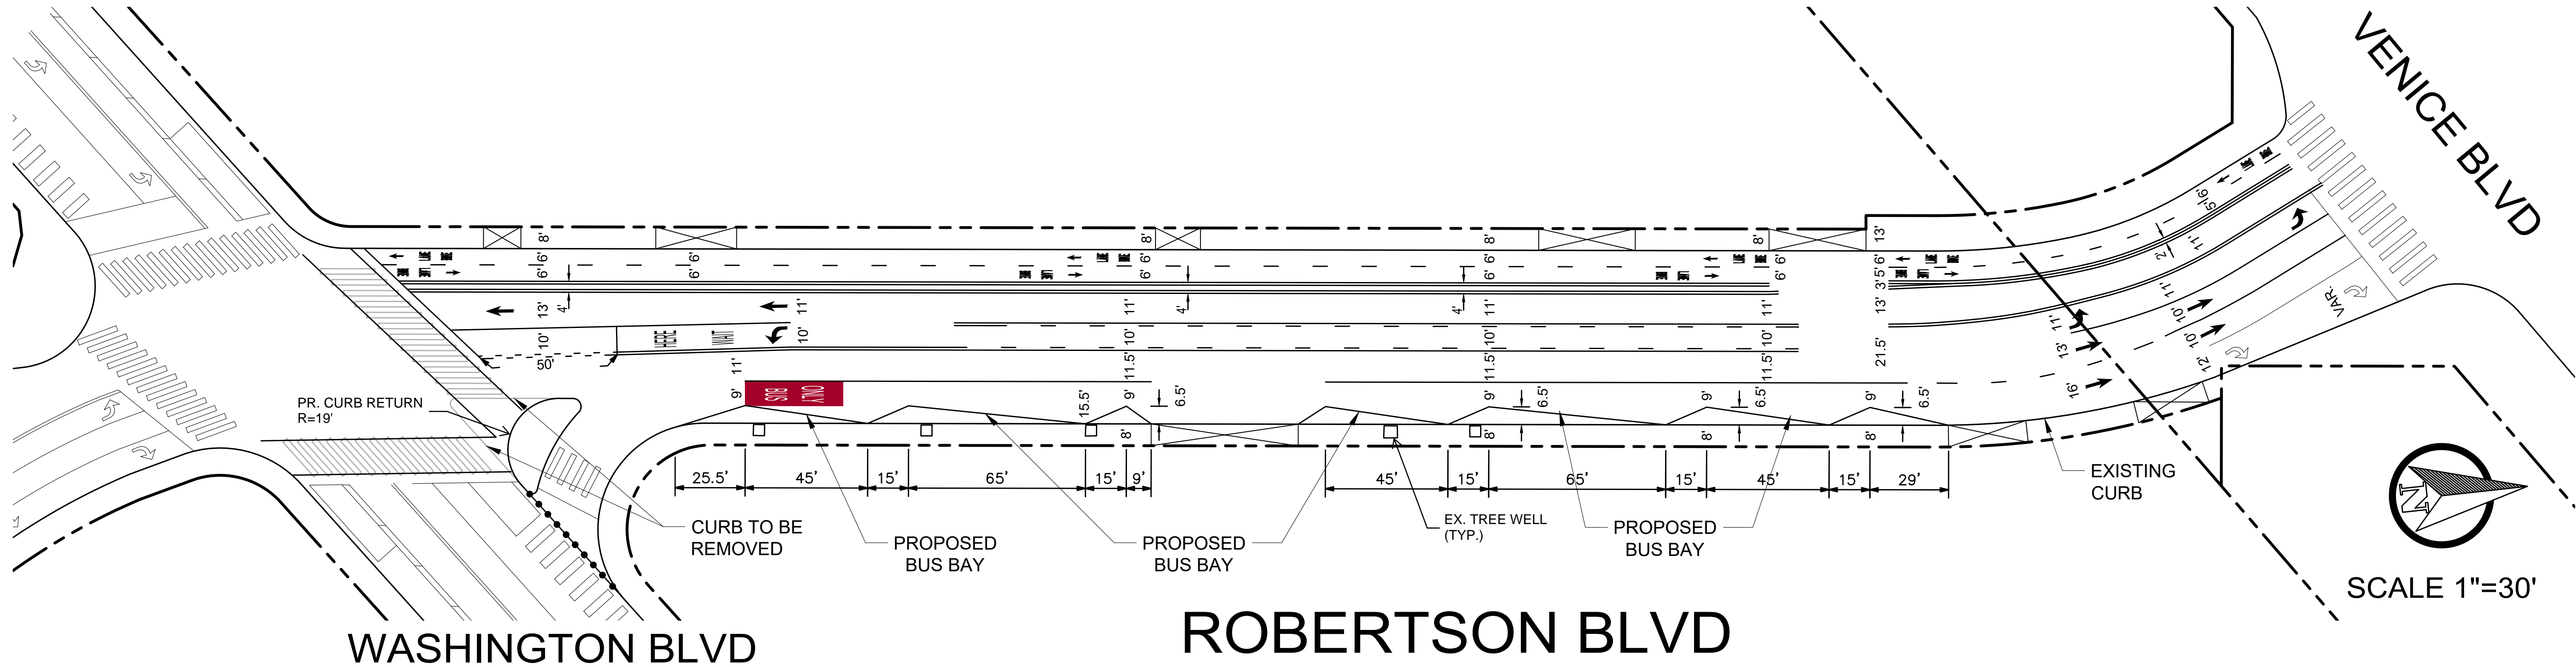

ROBERTSON BLVD

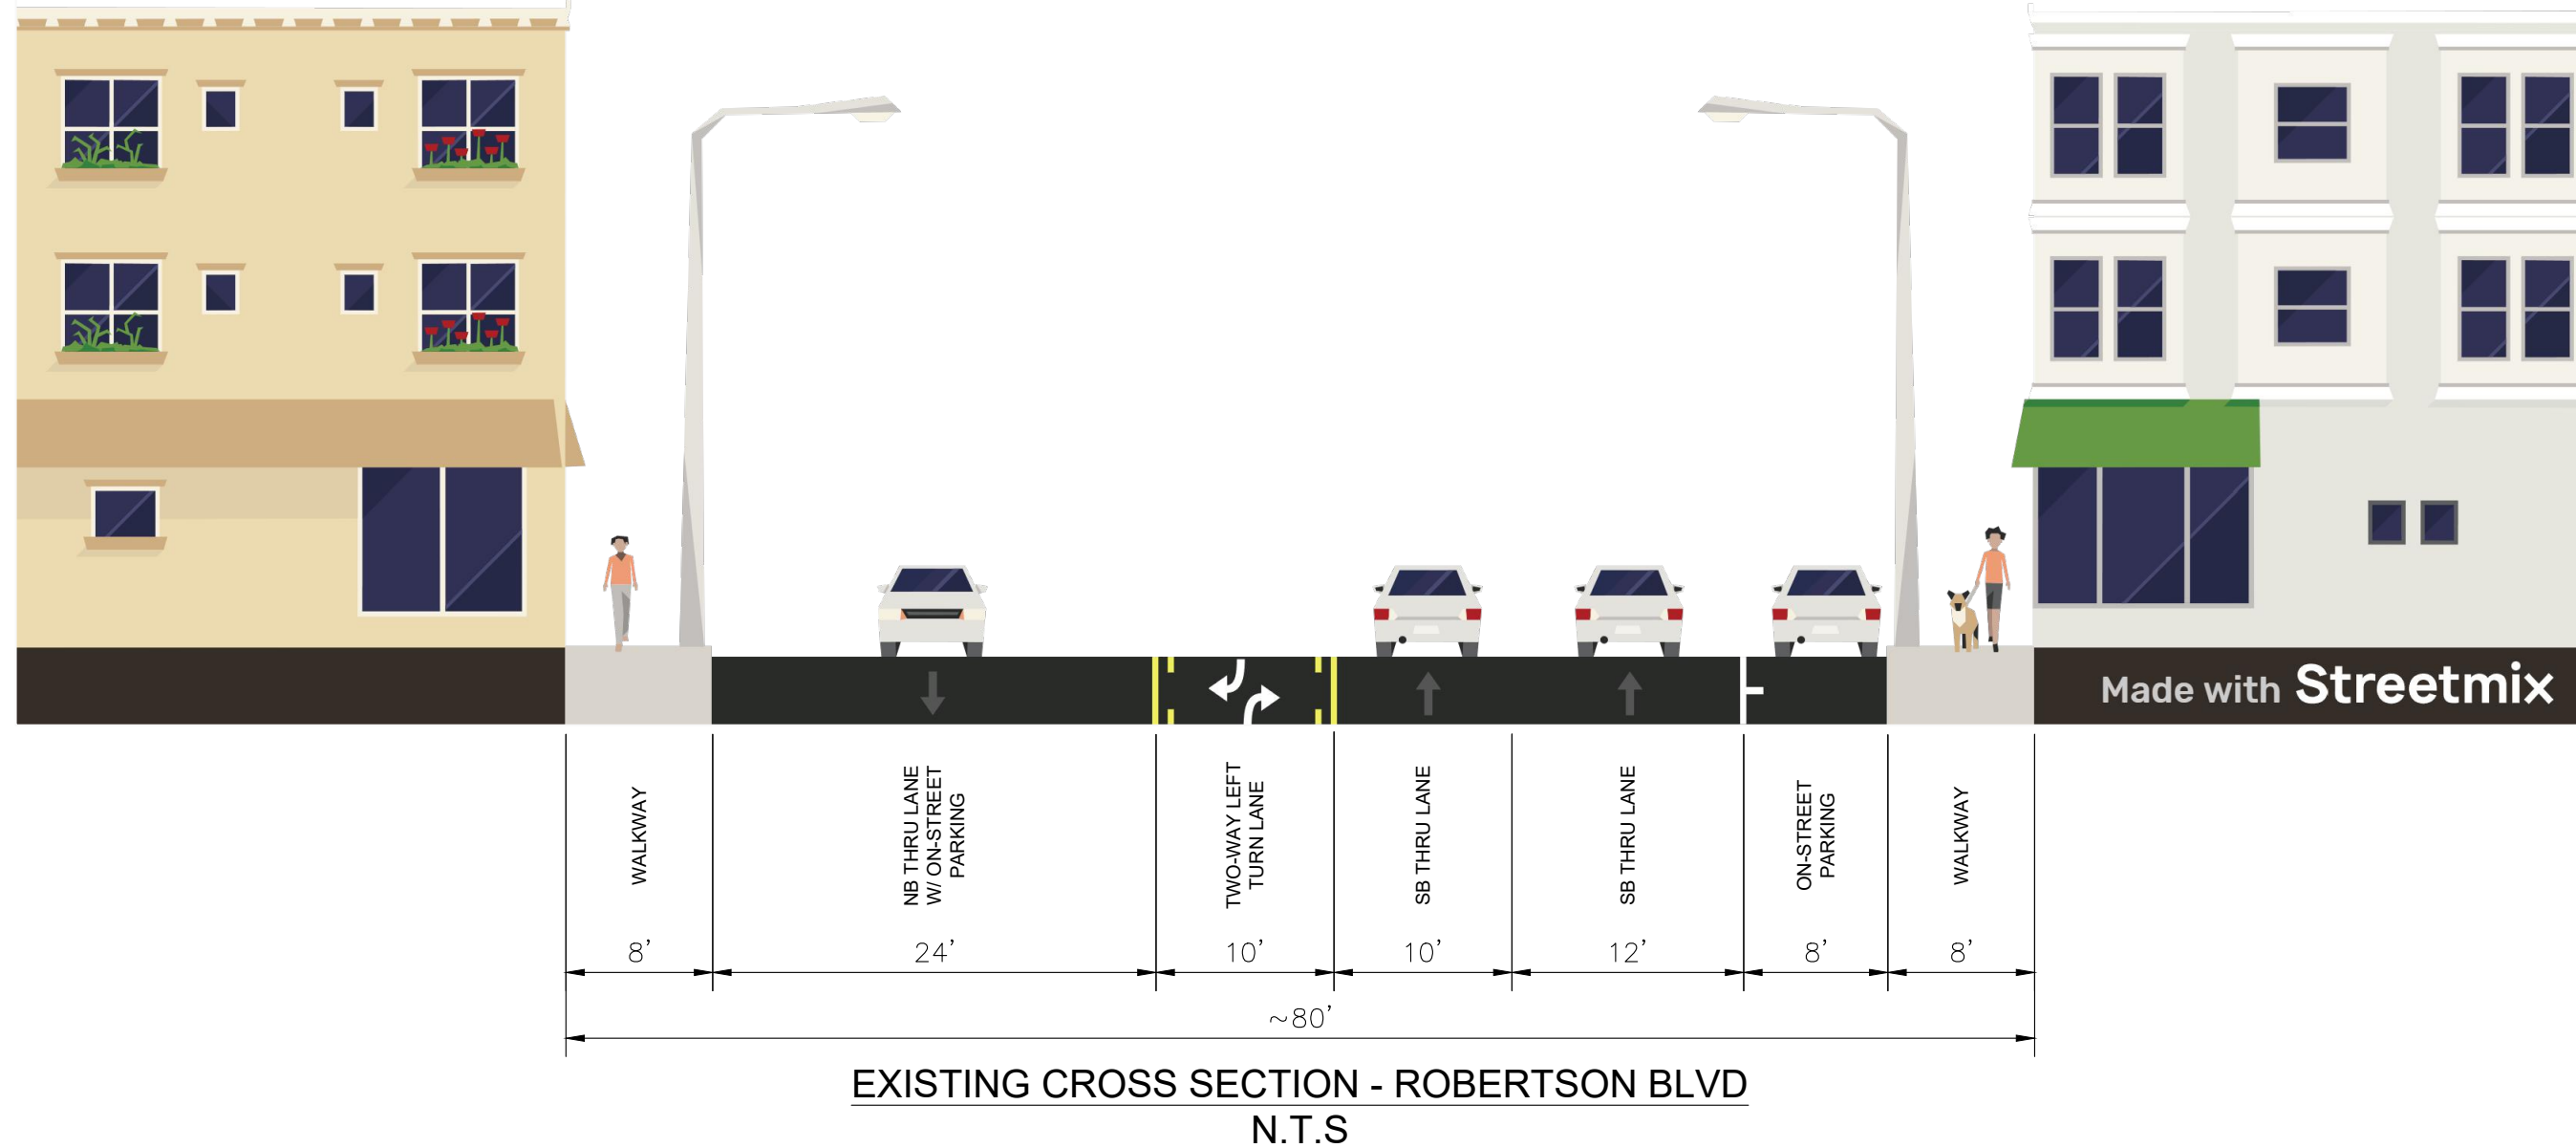

ROBERTSON BLVD

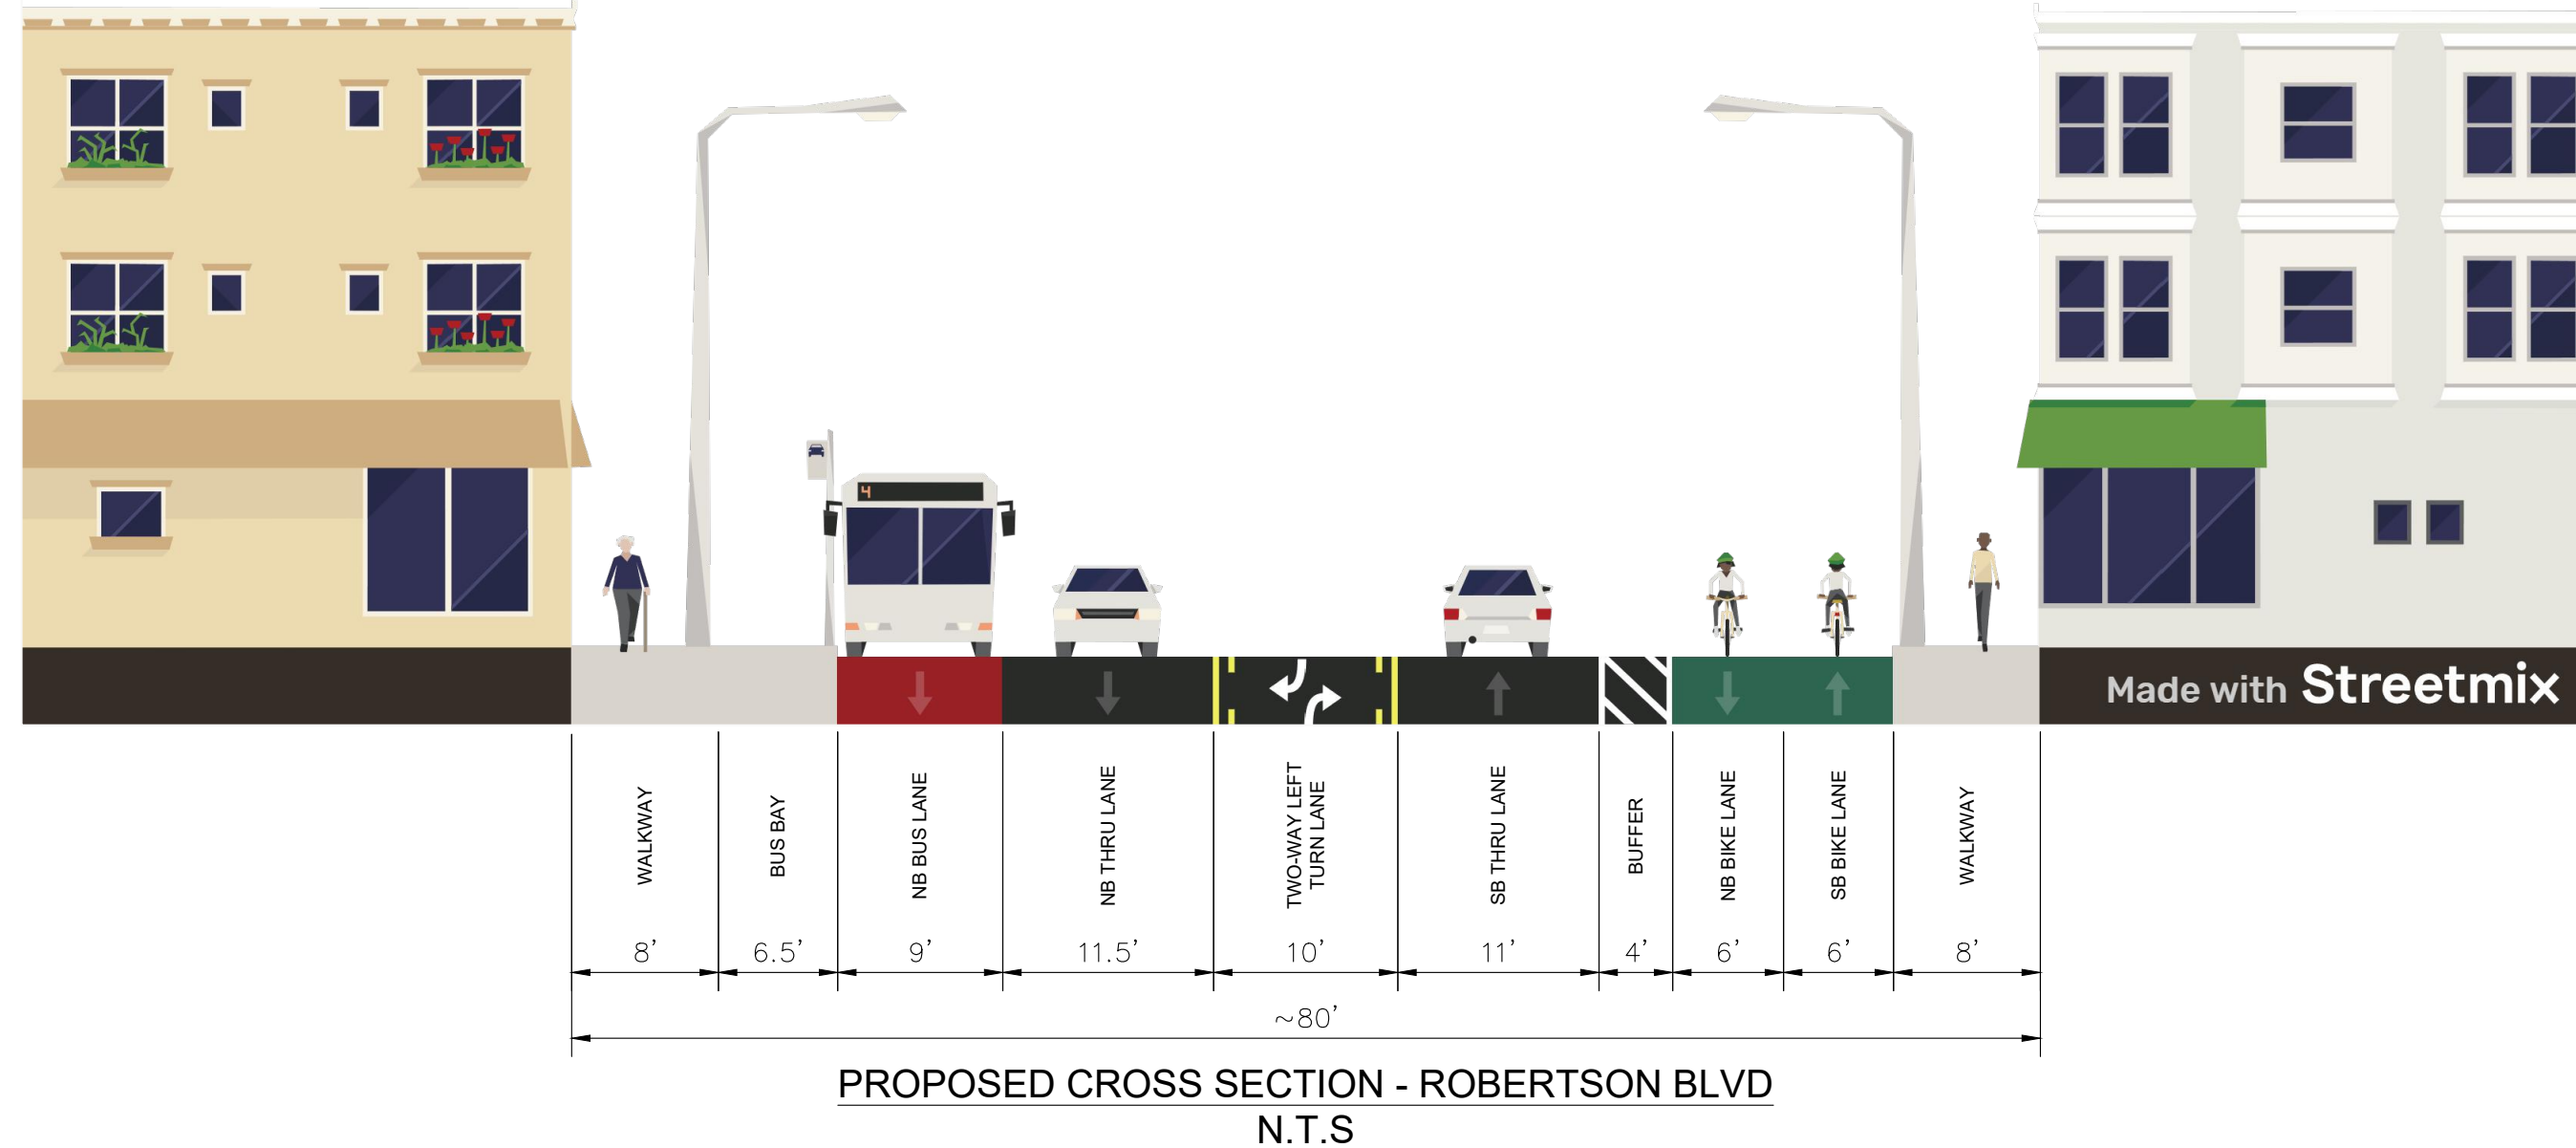


CITY OF CULVER CITY PUBLIC WORKS DEPARTMENT MOBILITY & TRAFFIC ENGINEERING DIVISION					
CONCEPT 4 ROBERTSON BLVD FROM WASHINGTON BLVD TO VENICE BLVD					
BY	DATE	CHECKED BY	SHEET		PROJECT NUMBER
		THOMAS CHECK, PE, TE SENIOR TRAFFIC ENGINEER	DATE	OF	
	DATE	APPROVED BY	SHEETS		PLAN NUMBER
		ANDREW MAXIMOUS, PE, TE MOBILITY & TRAFFIC ENGINEERING MANAGER	DATE		

NO	DESCRIPTION	BY	AP	DATE

WASHINGTON BLVD


VENICE BLVD

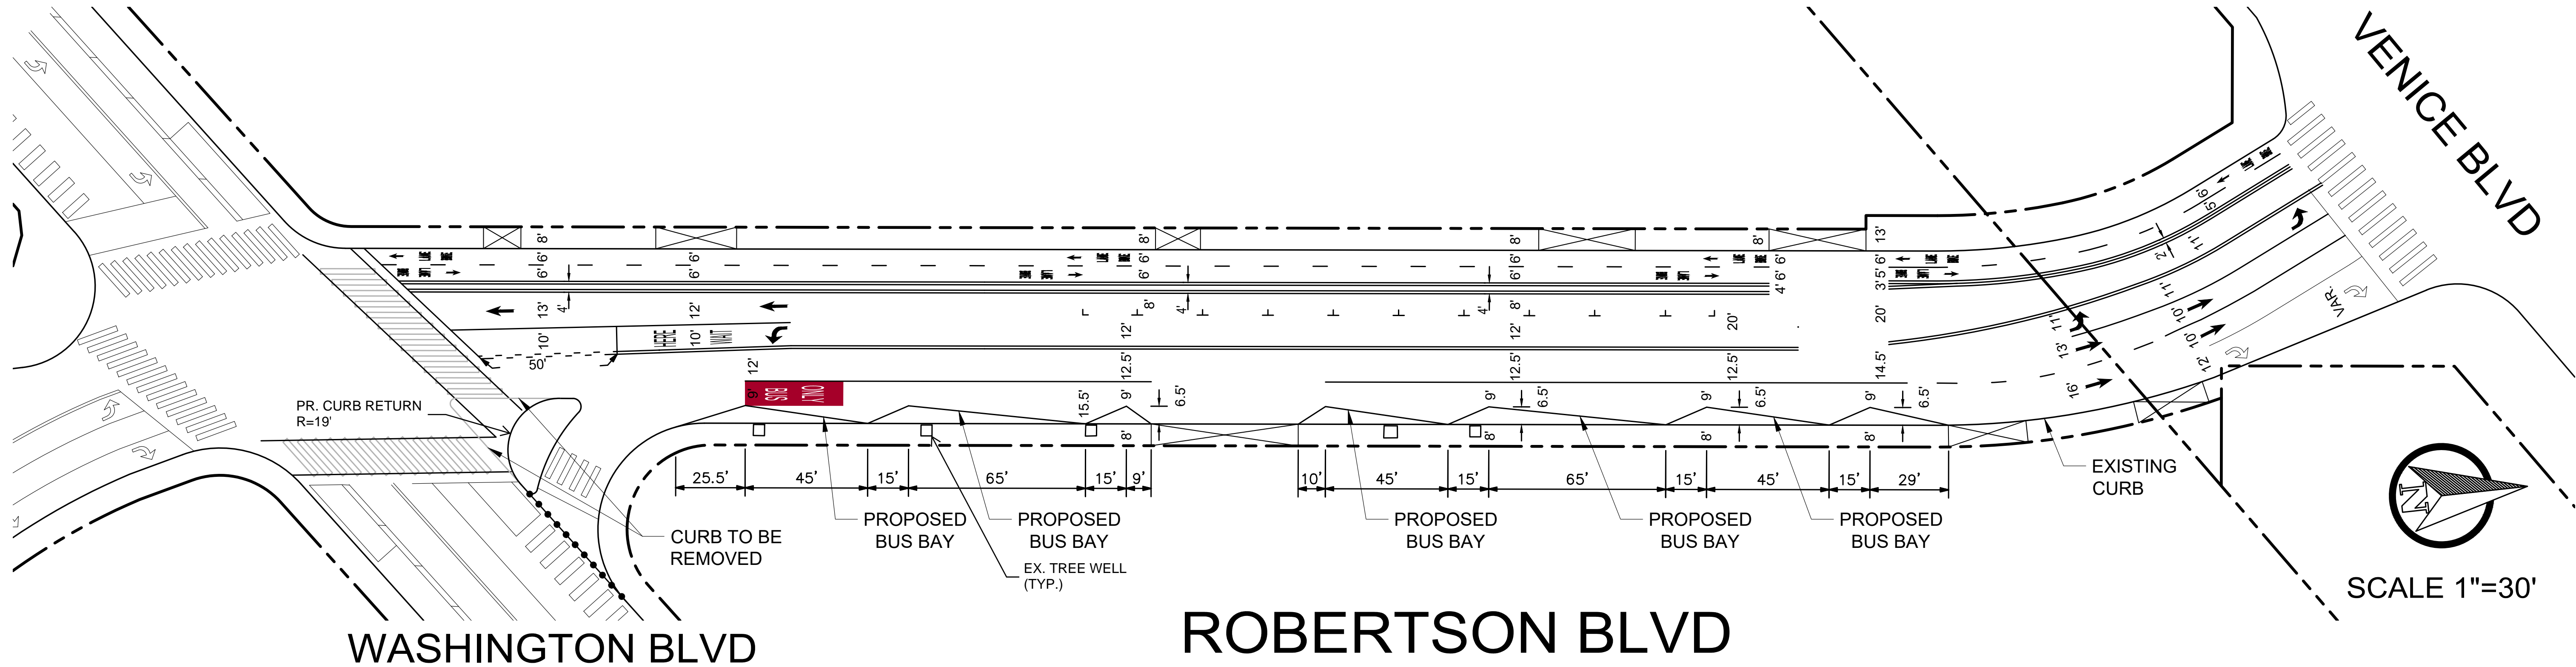

WASHINGTON BLVD


ROBERTSON BLVD

ROBERTSON BLVD

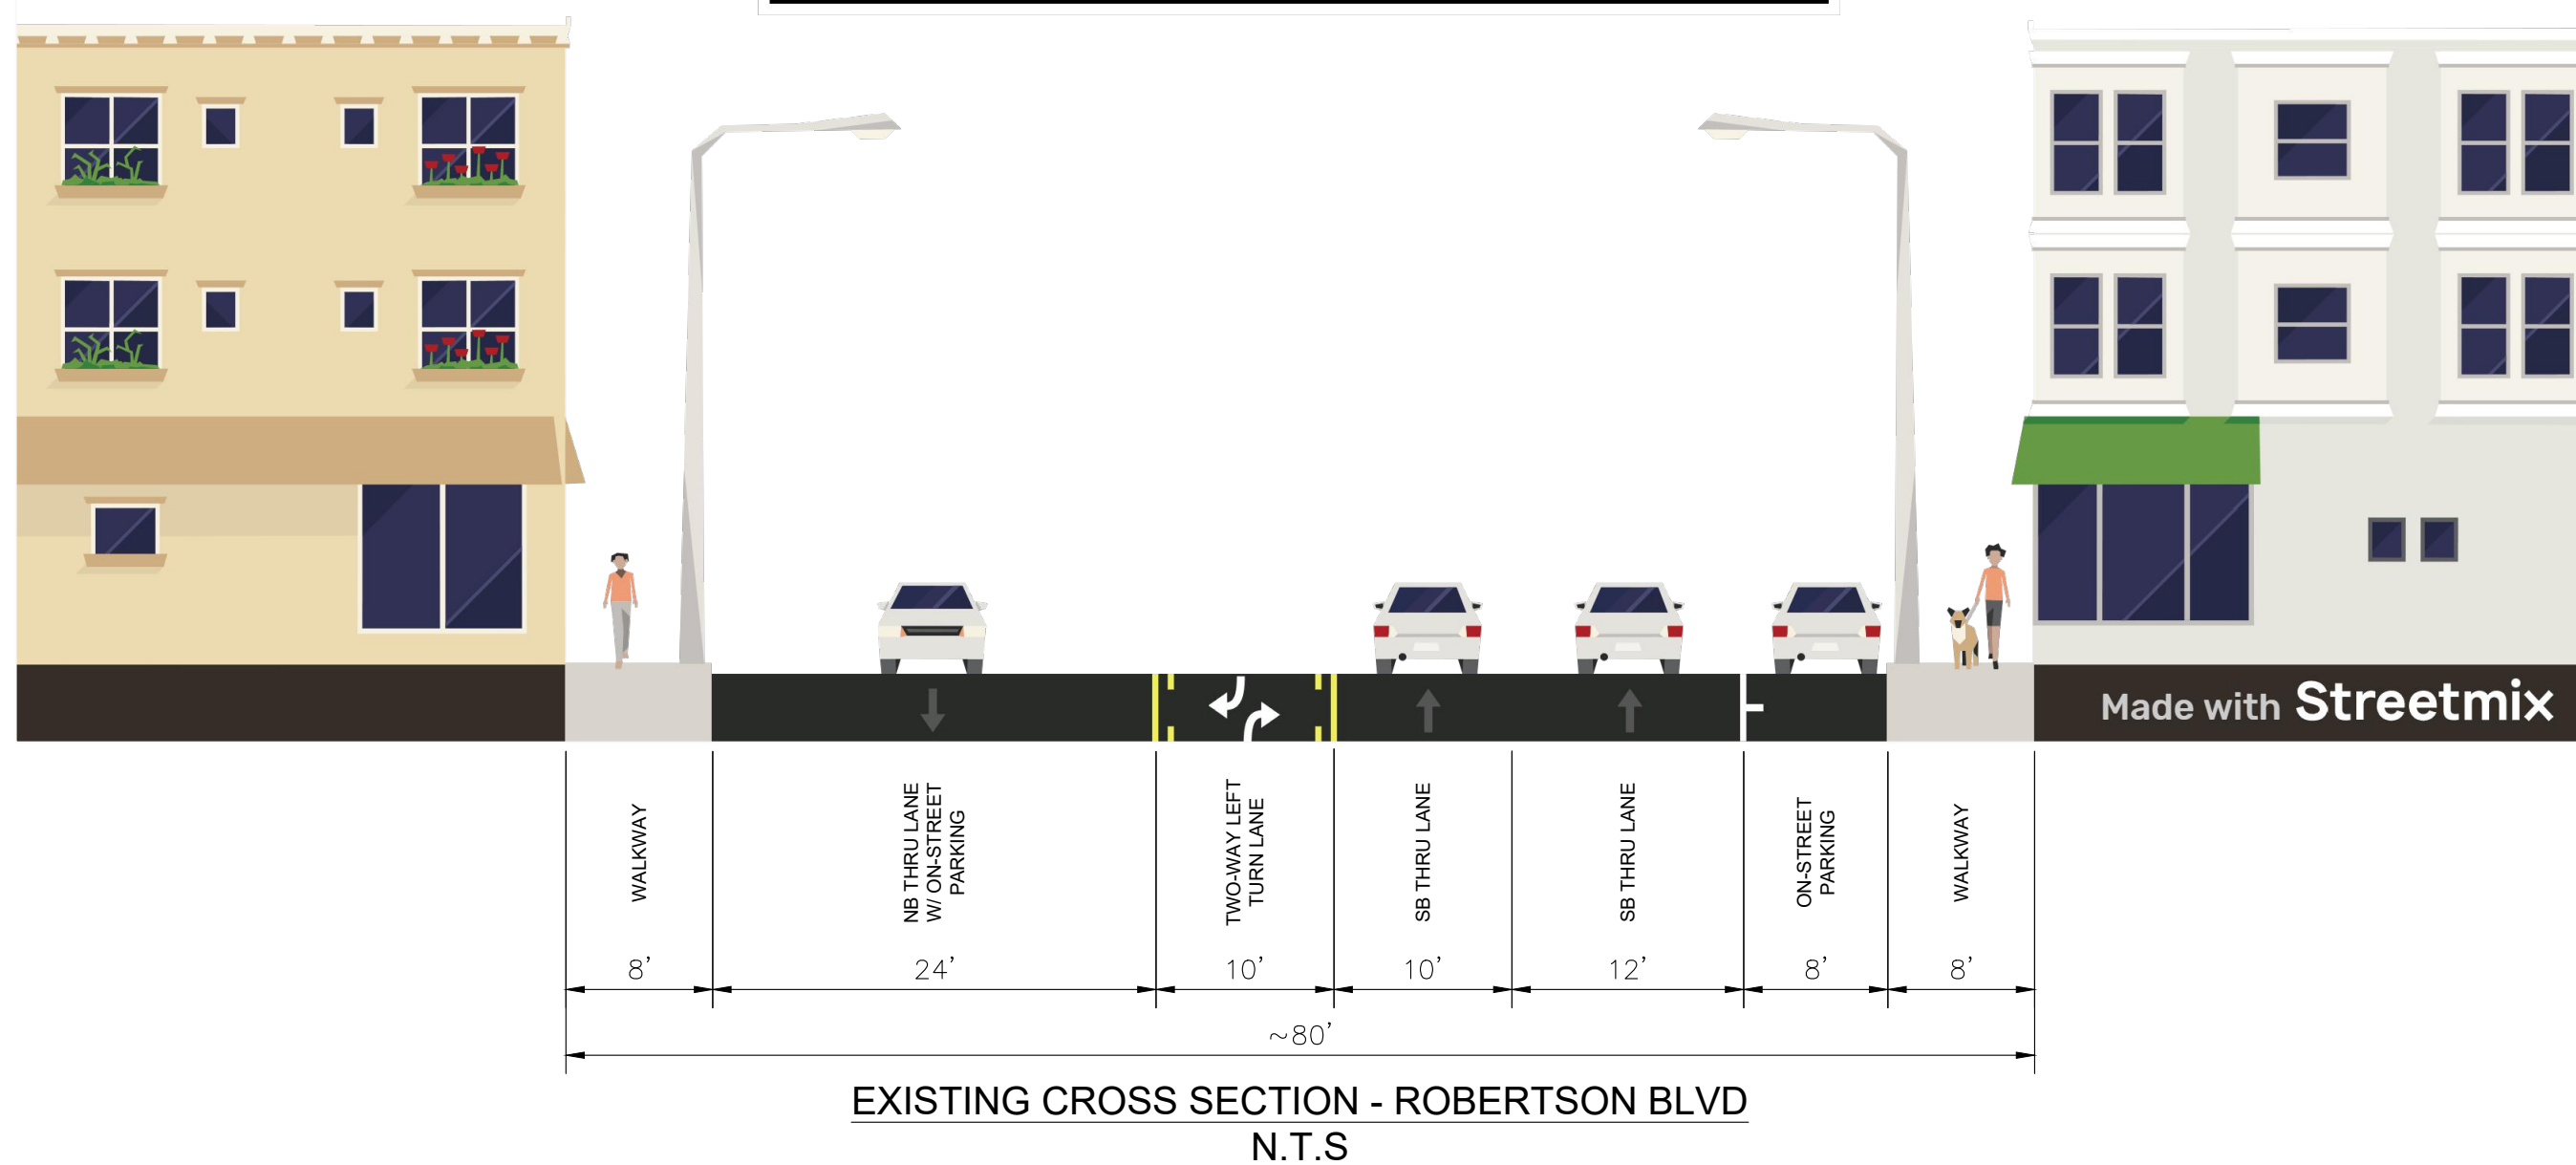

EXISTING CROSS SECTION - ROBERTSON BLVD
N.T.S

ROBERTSON BLVD

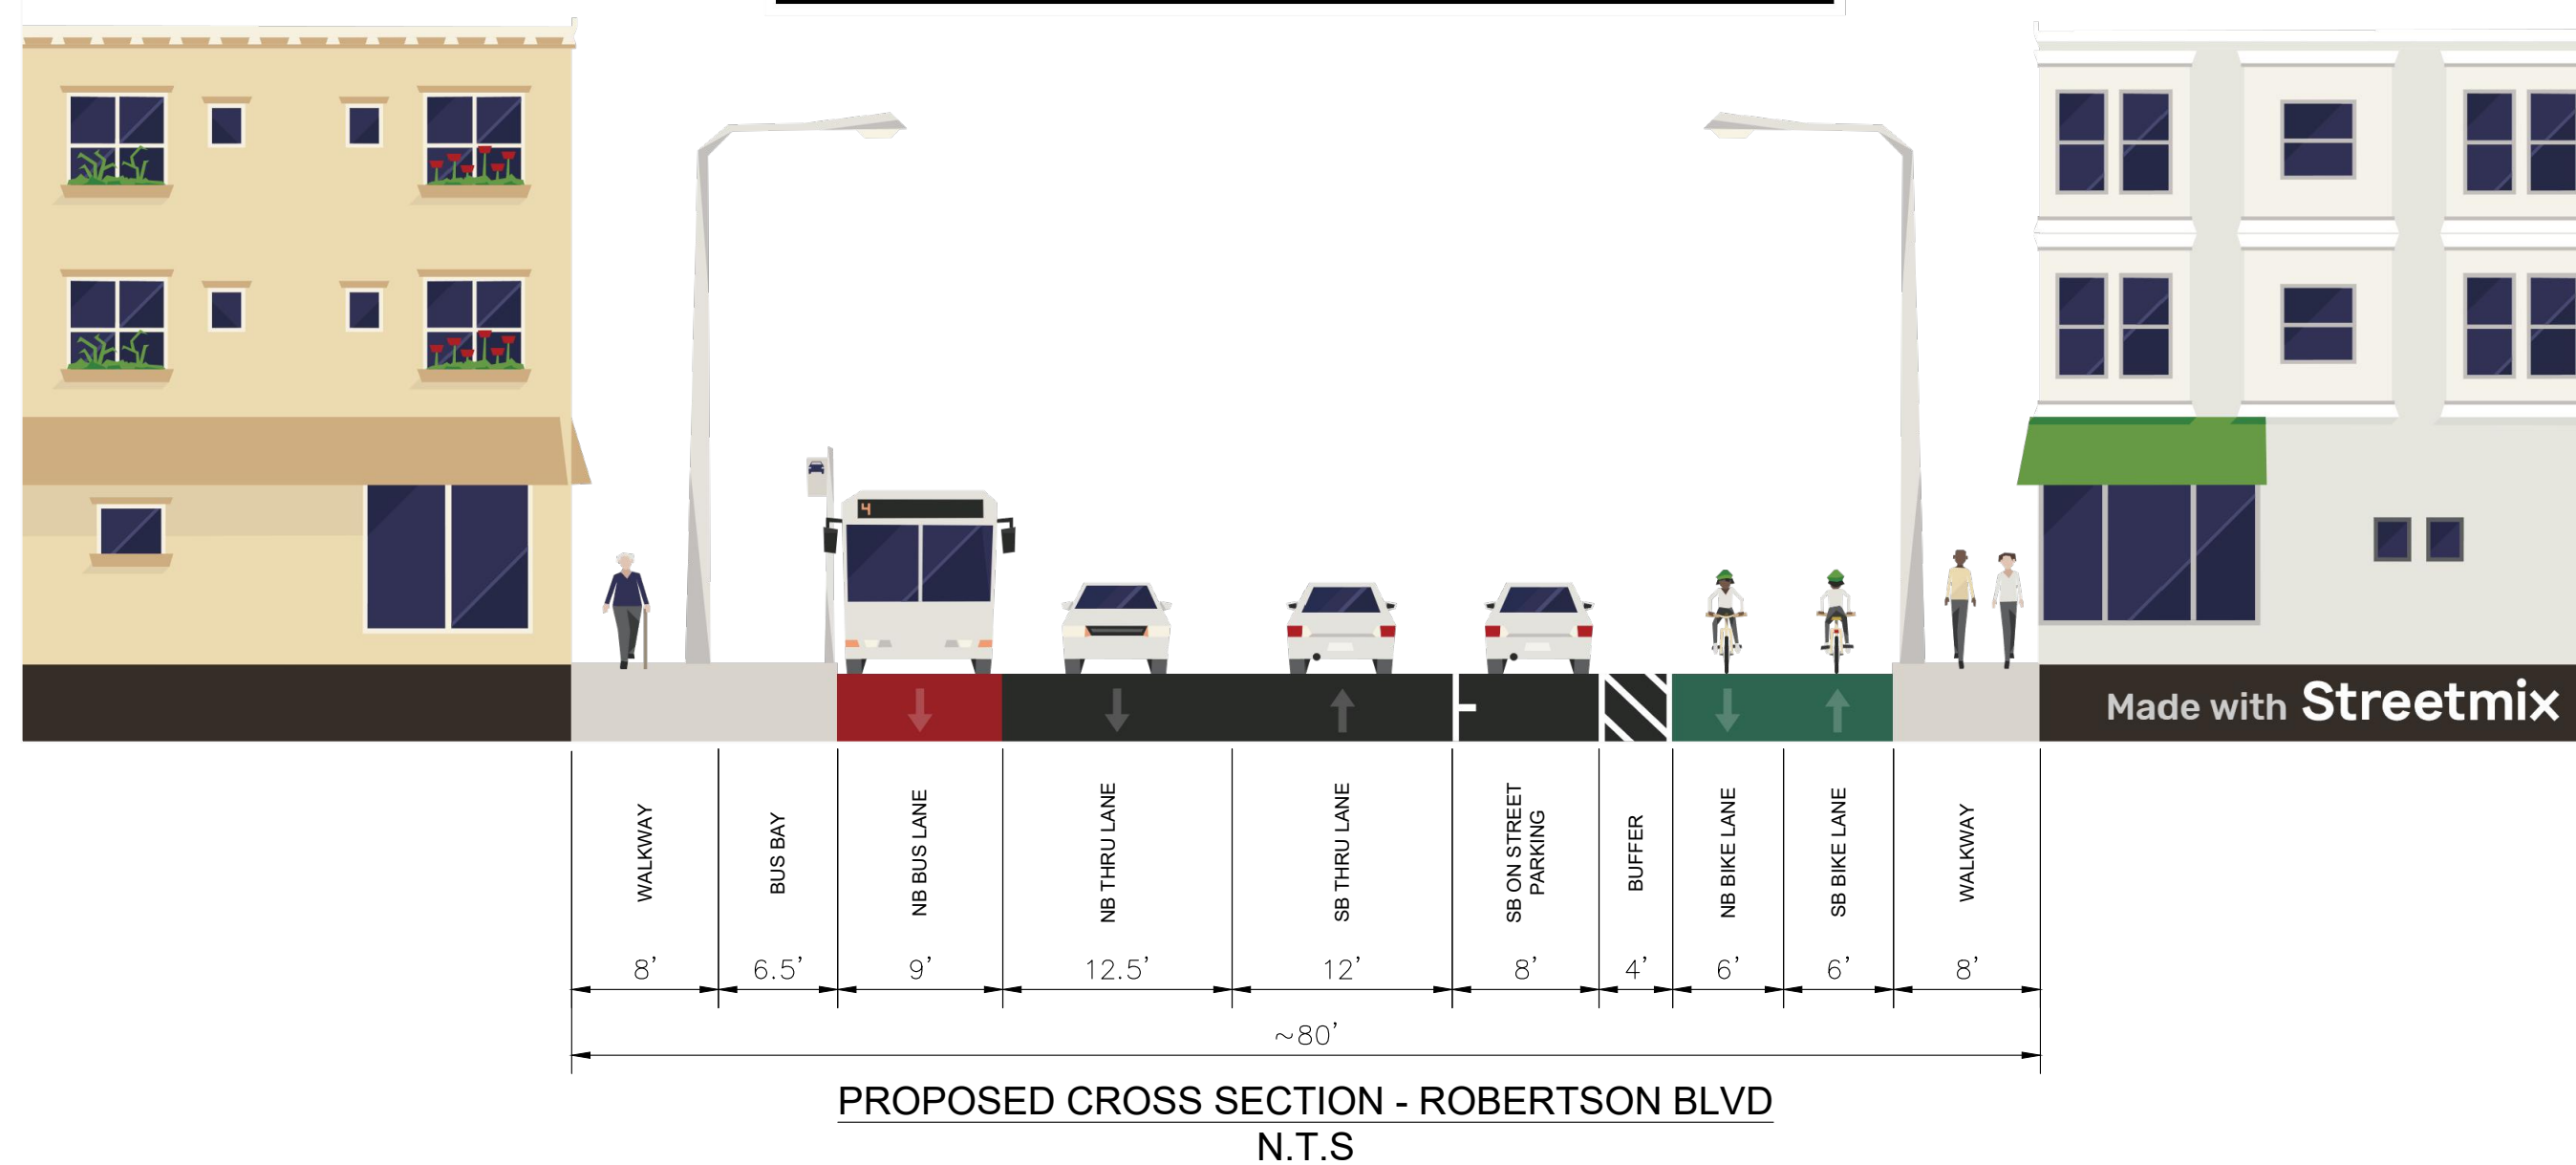

PROPOSED CROSS SECTION - ROBERTSON BLVD
N.T.S

CITY OF CULVER CITY
PUBLIC WORKS DEPARTMENT
MOBILITY & TRAFFIC ENGINEERING DIVISION

CONCEPT 5
ROBERTSON BLVD FROM
WASHINGTON BLVD TO VENICE BLVD

NO	DESCRIPTION	BY	AP	DATE

DESIGNED BY	DATE	CHECKED BY		SHEET		
		THOMAS CHECK, PE, TE SENIOR TRAFFIC ENGINEER	DATE	OF		
DRAWN BY	DATE	APPROVED BY				
		ANDREW MAXIMOUS, PE, TE MOBILITY & TRAFFIC ENGINEERING MANAGER	DATE	SHEETS	PROJECT NUMBER	PLAN NUMBER