
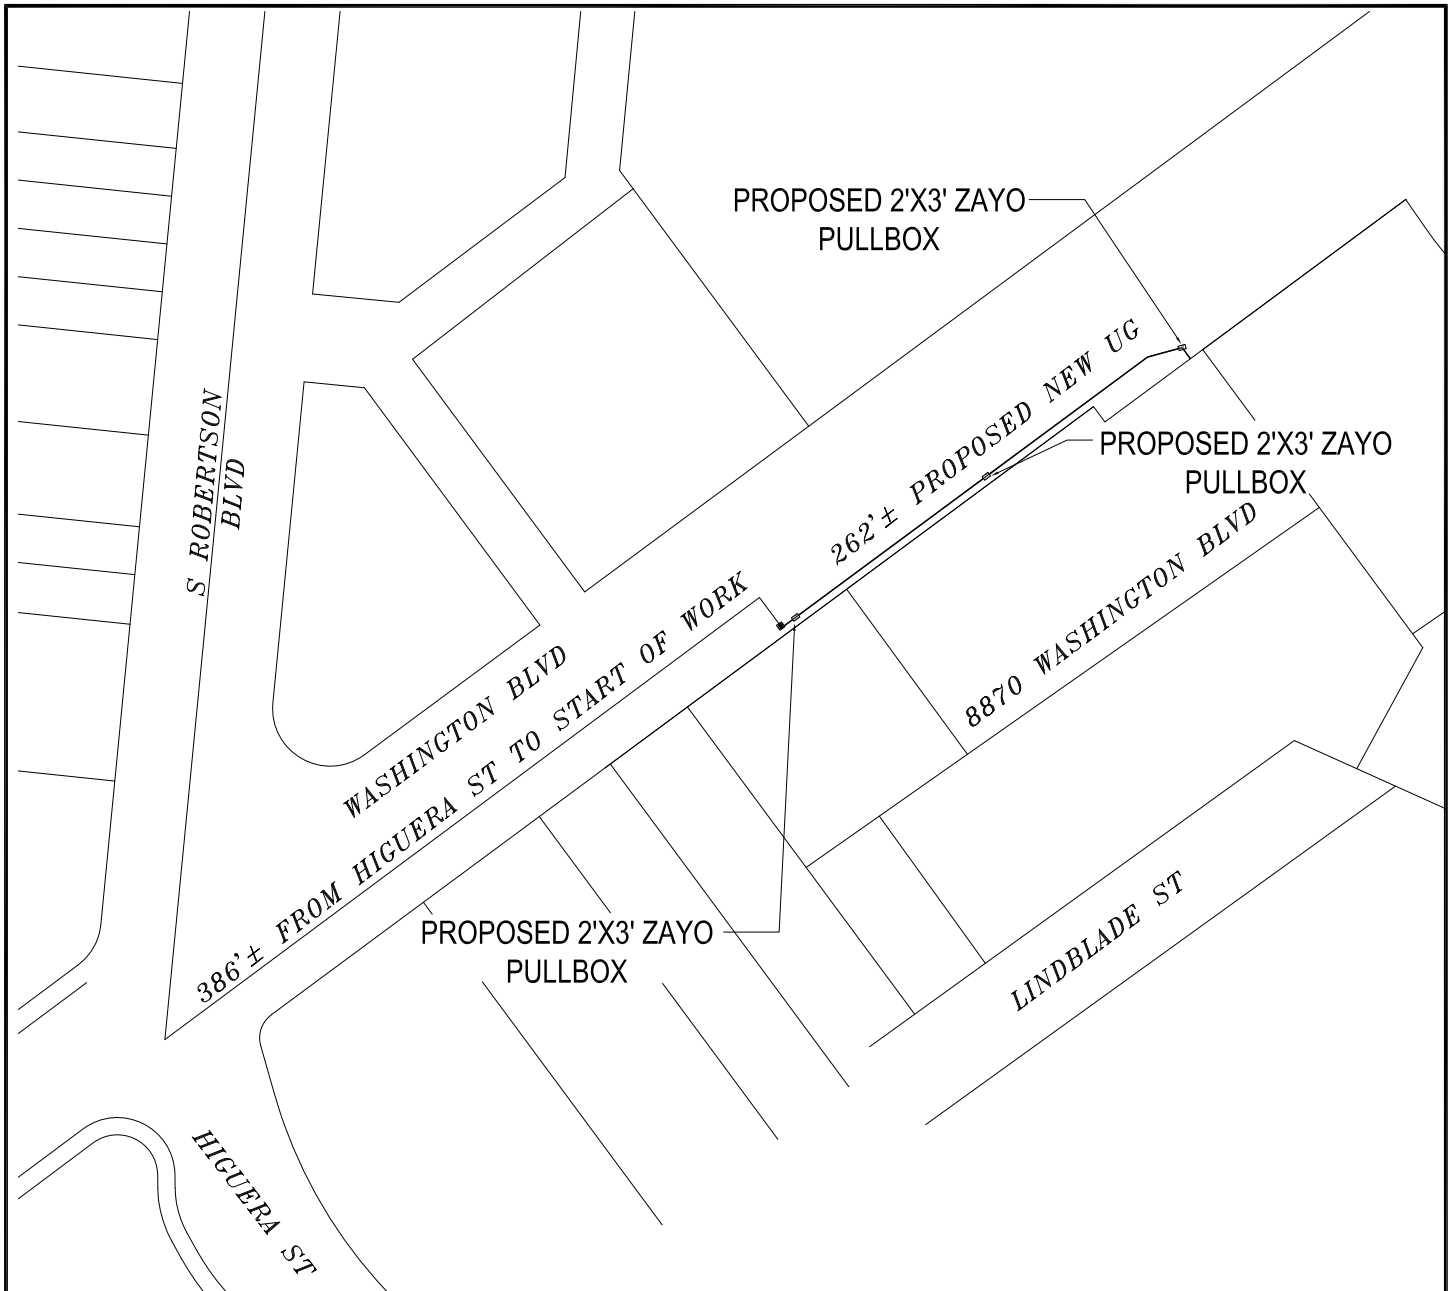


**BILL OF MATERIAL**

NO.	MATERIAL	QUANTITY	FOOTAGE
1	(2) 1-1/4" HDPE/MDPE CONDUIT	—	262' ±
2	2' X 3' FIBER PULLBOX	3	—


NO.	MATERIAL	QUANTITY	FOOTAGE
1	STREET LINEAR TRENCH	—	—

SCALE 1:100

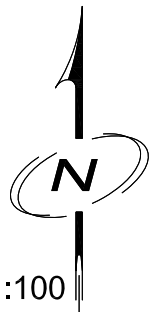

zayo[®]
GROUP

DESIGNED BY.....

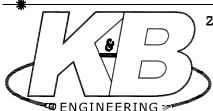

290 CORPORATE TERRACE CIRCLE
STE. 200, CORONA, CA 92879

WWW.KBENG.NET

TEL. 951-808-9501
FAX. 951-808-9518

CONSULTANT ENGINEER INFORMATION

PROJECT NO. _____
PLAN NO. _____

PROJECT NAME:

ISO-0138507-TECHNICOLOR

LOCATION:

WASHINGTON BLVD, EAST OF HIGUERA ST
(8870 WASHINGTON BLVD.)

PROJECT DESCRIPTION:

PLACING (2) 1-1/4 HDPE CONDUIT UNDERGROUND FIBER FROM EXISTING TELEPHONE MANHOLE LOCATED 386 FT EAST OF THE INTERSECTION OF WASHINGTON BLVD & HIGUERA ST. TO PROVIDE CONNECTION TO CUSTOMER AT 8870 WASHINGTON BLVD

SYSTEM EXHIBIT**SHEET NO.**

1 OF 1