

MEETING DATE: 07/02/12

AGENDA ITEM: Adoption of a Resolution Approving an Encroachment Agreement with Time Warner Cable for Use of the Public Rights-of-Way on Fox Hills Drive and Green Valley Circle

ATTACHMENTS

		<u>Pages</u>
1	Resolution, Proposed	1-2
2	System Exhibit	3

RESOLUTION NO. 2012-R _____

A RESOLUTION OF THE CITY COUNCIL OF THE CITY OF
CULVER CITY, CALIFORNIA, APPROVING AN
ENCROACHMENT AGREEMENT WITH TIME WARNER
CABLE.

WHEREAS, Time Warner Cable is the holder of a state video franchise,
issued pursuant to the Digital Infrastructure and Video Competition Act of 2006, authorizing
it to provide cable video services in Culver City;

WHEREAS, Time Warner Cable's state video franchise also authorizes it to
install conduit, fiber optic cables and related telecommunication facilities within municipal
rights-of-way;

WHEREAS, Time Warner Cable has applied for a permit to encroach upon
Culver City's public rights-of-way in order to install conduit, fiber optic cables and related
telecommunication facilities at two separate locations;

WHEREAS, the City of Culver City is authorized to regulate the time, place
and manner of the placement of telecommunication or video facilities in its public rights-of-
way;

WHEREAS, the City of Culver City regulates the time, place and manner of
the placement of telecommunication or video facilities in its public rights-of-way through the
issuance of encroachment permits and encroachment agreements;

WHEREAS, Section 11.20.025(D) of the Culver City Municipal Code provides
that issuance of encroachment permits is subject to approval by the Culver City
Council.

/////

/////

1 NOW, THEREFORE, the City Council of the City of Culver City, California,
2 DOES HEREBY RESOLVE, as follows:

3 1. The encroachment permit application submitted by Time Warner Cable
4 for Project No. LA54091A-03 is hereby approved.

5 2. The City Manager is authorized to execute the related encroachment
6 agreement on behalf of the City of Culver City.

7 APPROVED and ADOPTED this _____ day of _____ 2012.
8
9
10

11 _____
12 ANDREW WEISSMAN, MAYOR
13 City of Culver City, California


14 ATTEST:

APPROVED AS TO FORM:

15
16
17 _____
18 MARTIN COLE, City Clerk

A12-00480

19
20
21
22
23
24
25
26
27
28
for _____
CAROL A. SCHWAB,
City Attorney

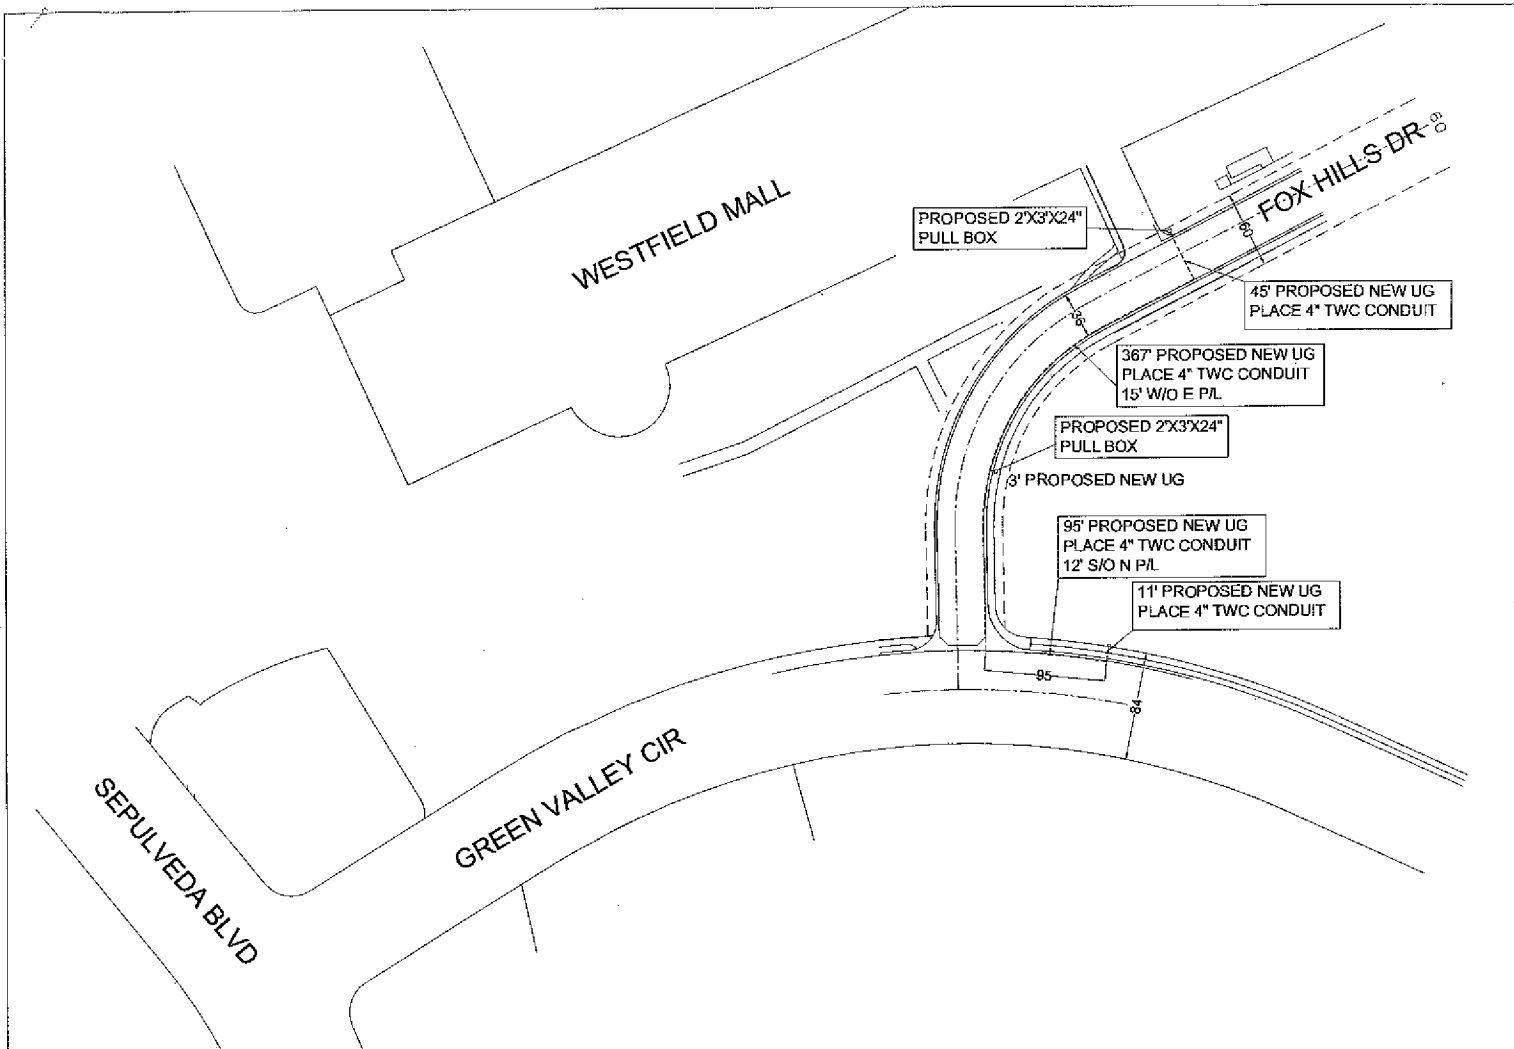

BILL OF MATERIAL

NO.	MATERIAL	QUANTITY	FOOTAGE
1.	4" SCH-40 CONDUIT	1	531'
2.	2'X3' PULL BOX	2	.

NO.	TYPE OF PLACEMENT	FOOTAGE
1.	STREET LINEAR TRENCH	528'

SCALE 1"=150'

PROPOSED U.G. — — — —

PROPOSED PULL BOX ☐

TIME WARNER CABLE
6357 Arizona Circle Los Angeles, CA 90045
310-216-4184

OWNER / APPLICANT

APPLICANT: TIME WARNER CABLE
ADDRESS: 6357 ARIZONA CIR LA CA 90045

CONSULTANT ENGINEER INFORMATION
HOVIK TRITRIAN
323-854-5714

HT ENGINEERING
25-25-25

PROJECT NO: LA54091A-03
PLAN NO: 672H6_01

PROJECT NAME: WESTFIELD MALL
LOCATION: FOX HILLS DR N/O GREEN VALLEY CIR
PROJECT DESCRIPTION: PLACING 4" TWC UNDERGROUND CONDUIT FROM EXISTING PULL BOX TO P/L
PLACE TWO 24"X36" PULL BOX IN PKWY AREA

SYSTEM EXHIBIT

3