


Existing Right-of-Way Map

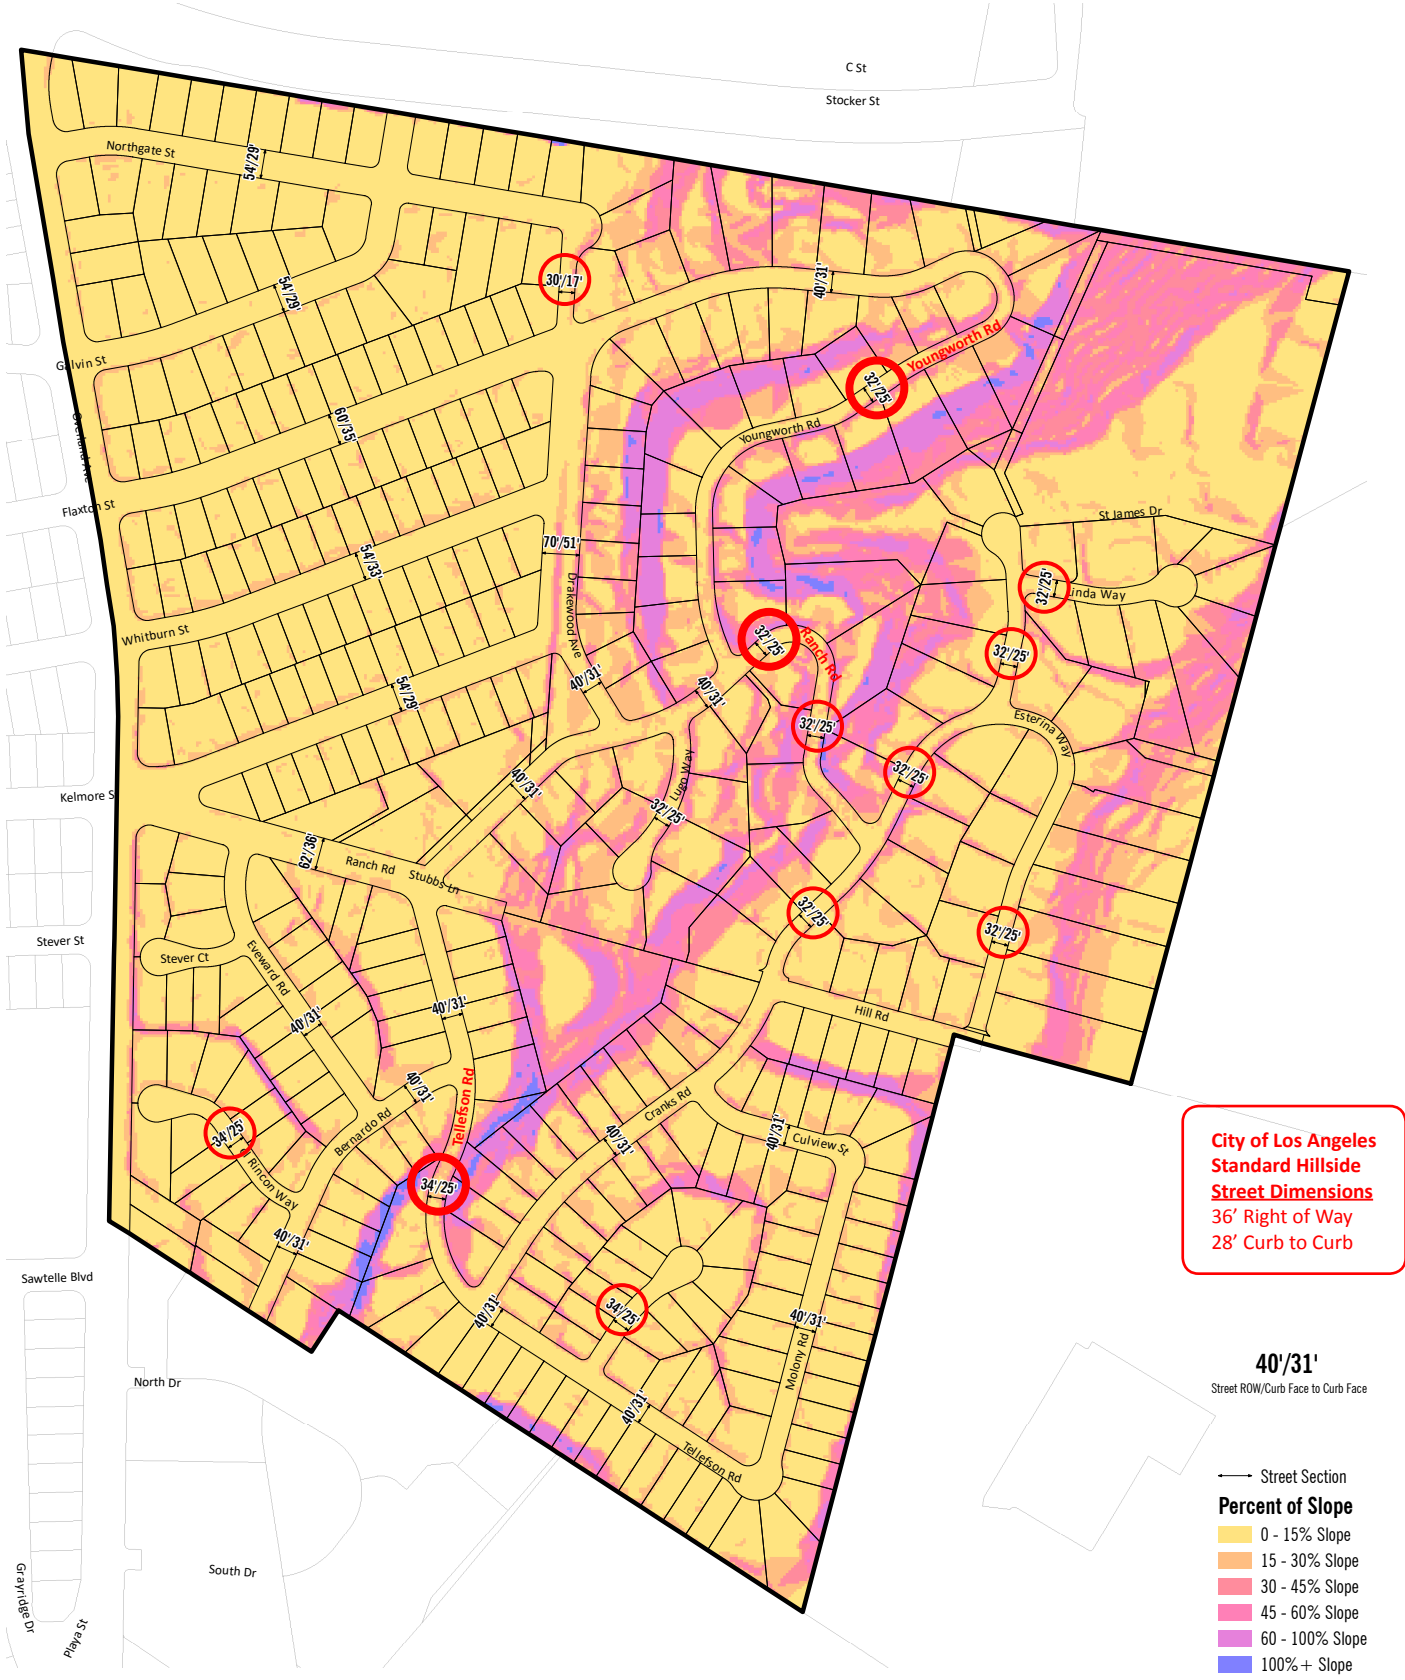

**City of Los Angeles
Standard Hillside
Street Dimensions**
36' Right of Way
28' Curb to Curb

40/31'
Street ROW/Curb Face to Curb Face

- Street Section
- Percent of Slope**
- 0 - 15% Slope
- 15 - 30% Slope
- 30 - 45% Slope
- 45 - 60% Slope
- 60 - 100% Slope
- 100%+ Slope