

PAVEMENT MARKING & STRIPING NOTES:

*ALL STRIPING SHALL CONFORM TO THE CALTRANS STANDARD PLANS (LATEST EDITION)

1. INSTALL DOUBLE YELLOW STRIPING, DETAIL 22.
2. INSTALL CHANNELIZATION LINE, DETAIL 38A.
3. INSTALL BIKE LANE STRIPING, DETAIL 39.
4. INSTALL BIKE LANE INTERSECTION STRIPING, DETAIL 39A, WITH GREEN COLORED PAVEMENT MARKING PER DETAIL A HEREON.
5. INSTALL PAVEMENT MARKING AS SHOWN ON PLAN.
6. INSTALL 12" WHITE LIMIT LINE.
7. INSTALL WHITE CONTINENTAL CROSSWALK PER LADOT STD. DWG. S-481.1.


8. INSTALL WHITE BIKE SYMBOL AND ARROW PAVEMENT MARKING PER MUTCD FIG.9C-3 AND ENNIS FLINT PREMARK BIKE LANE EMERALD GREEN PAVEMENT MARKING WITH VIZIGRIP (OR CITY APPROVED EQUAL) PER DETAIL B HEREON.
9. CONTRACTOR SHALL COORDINATE WITH CITY FOR THE REMOVAL OF PARKING METERS.

(R) REMOVE CONFLICTING STRIPING.

CIVIL CONSTRUCTION NOTES:

1. REMOVE EXISTING CURB RAMP AND CONSTRUCT 4" PCC CURB RAMP PER SPPWC STANDARD PLAN 111-5, OVER 3" CMB. CURB RAMP TYPE AND CASE AS INDICATED ON PLAN. RECONSTRUCT ADJACENT SIDEWALK AS NEEDED TO JOIN EXISTING IMPROVEMENTS AND COMPLY TO ADA STANDARDS.
2. INSTALL RUBBERFORM RF-SC6668 (OR APPROVED EQUAL) RUBBER SPEED CUSHION PER DETAIL "C" SHOWN HEREON.

SIGN LEGEND:




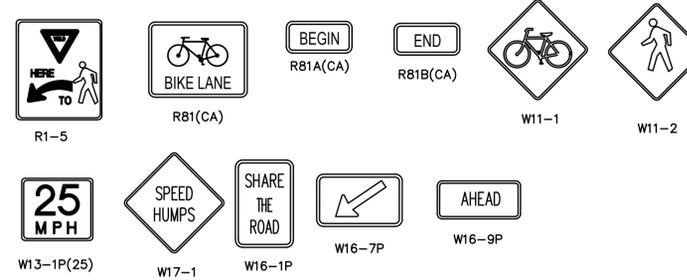


LEGEND:

1. = EXISTING STRIPING & MARKINGS TO REMAIN.
2. = EXISTING STRIPING & MARKINGS TO BE REMOVED.
3. = PROPOSED STRIPING & MARKINGS.
4. = EXISTING SIGN AND POST.
5. = EXISTING SIGN AND POST TO BE REMOVED OR RELOCATED.
6. = PROPOSED SIGN AND POST.
3. = EXISTING RED CURB MARKINGS TO REMAIN.
4. = EXISTING RED CURB MARKINGS TO BE REMOVED.
5. = PROPOSED RED CURB MARKINGS.
4. = SIGNALIZED INTERSECTION.

SIGN NOTES:

- IS INSTALL SIGN AND/OR POST AS SHOWN
- SS INSTALL SIGN - (STRAP AND SADDLE BRACKET METHOD)

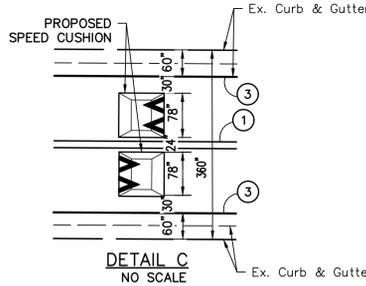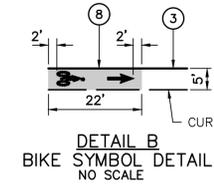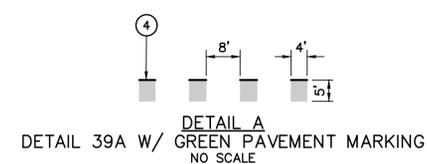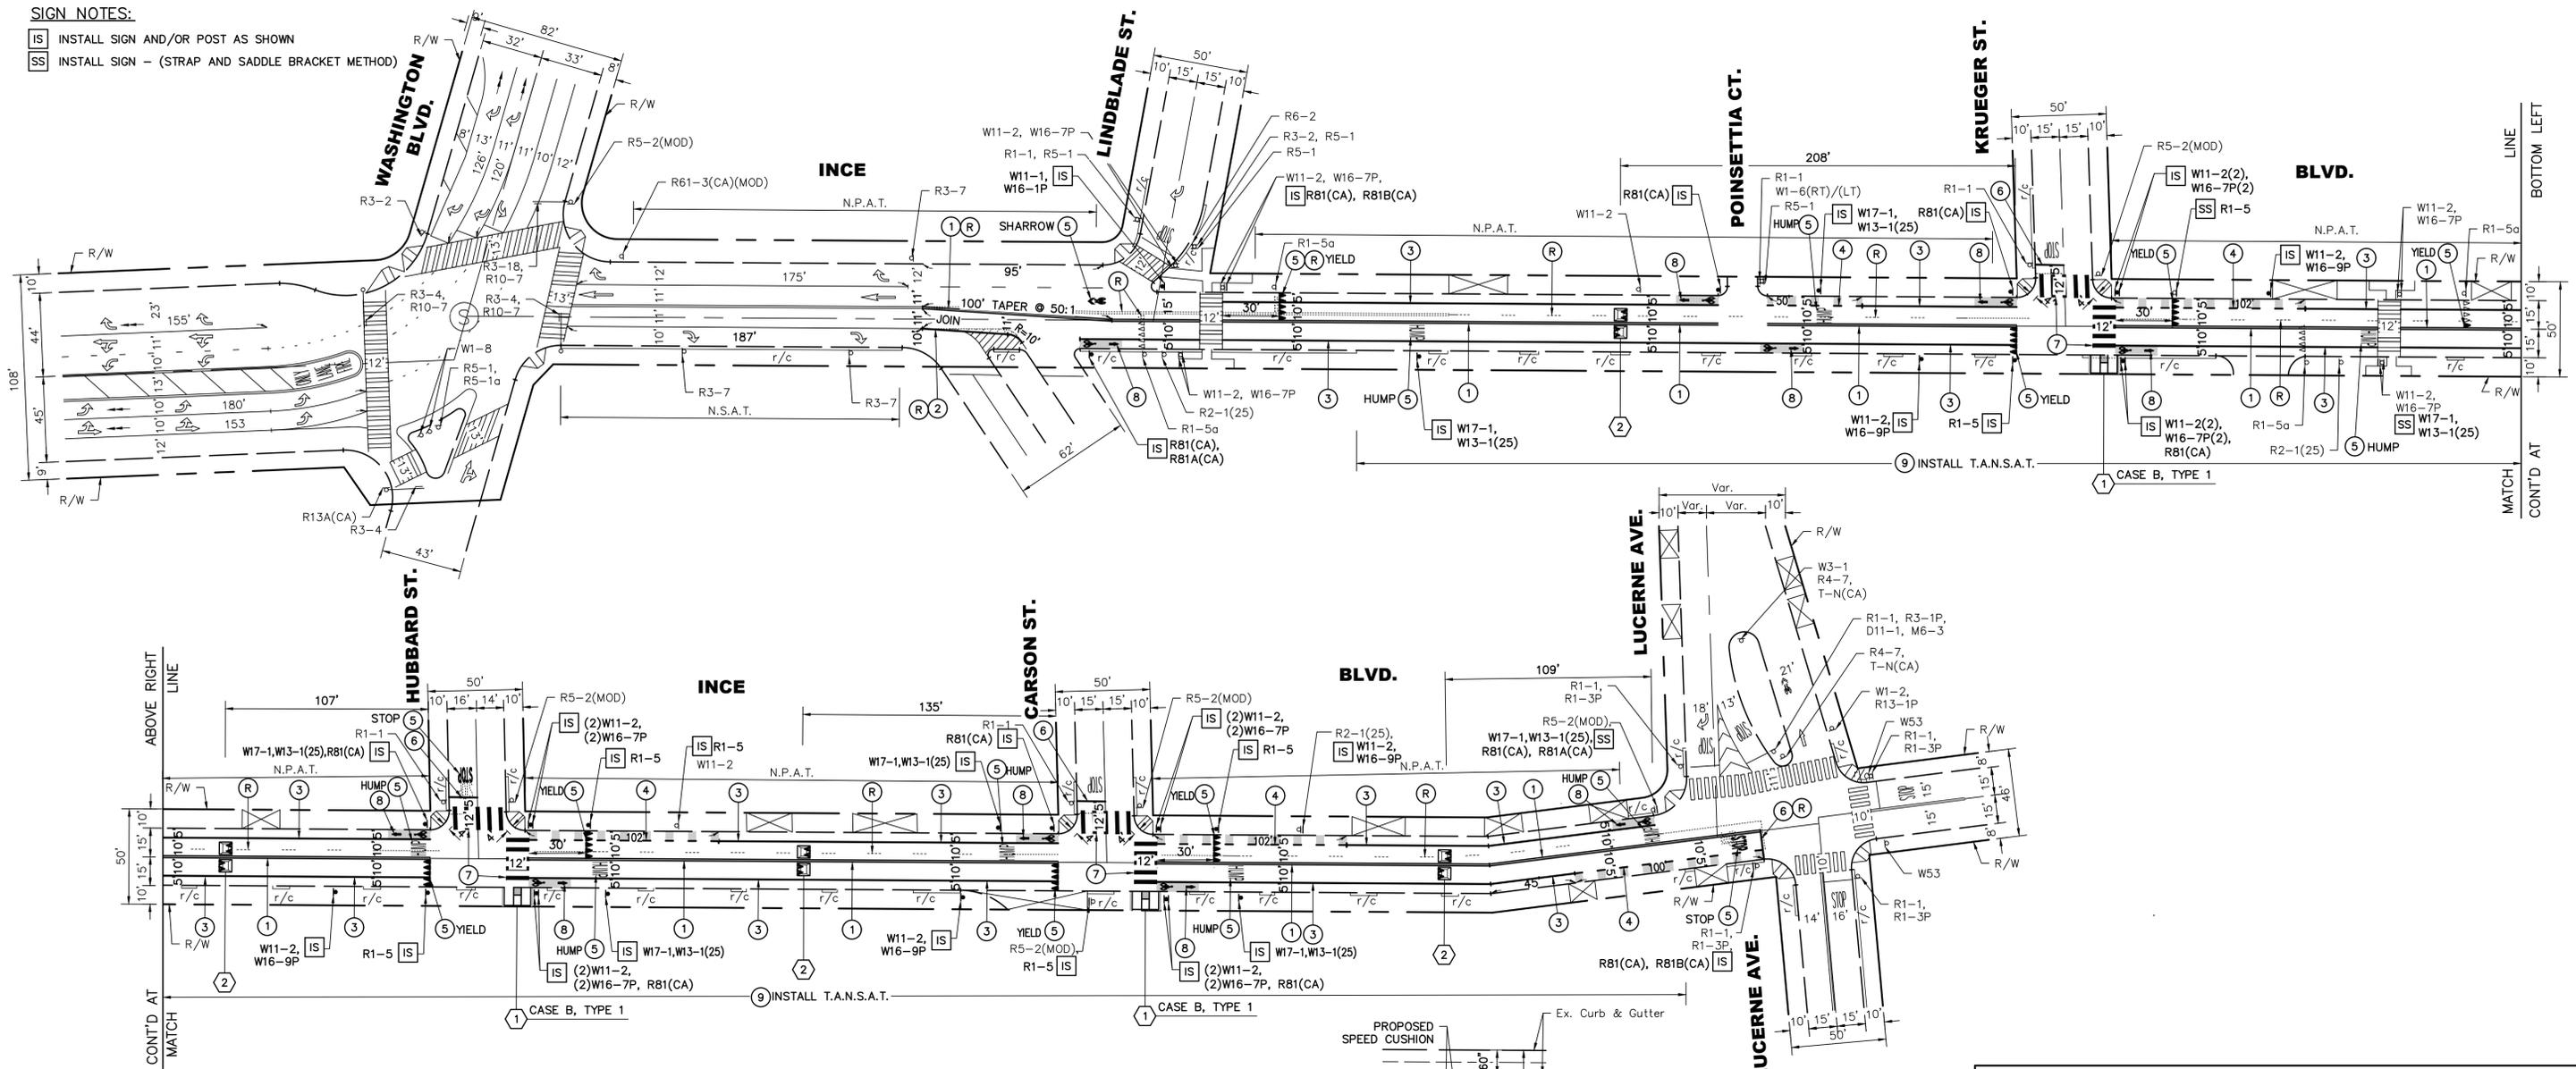


**CITY OF CULVER CITY
PUBLIC WORKS DEPARTMENT
ENGINEERING DIVISION**

STRIPING PLAN
LUCERNE AVENUE
WASHINGTON BOULEVARD TO LUCERNE AVENUE

DESIGNED BY GSC	DATE 6/19/19	SCALE HORIZ: 1"=40' VERT: N/A	CHECKED BY GABRIEL GARCIA	DATE
DRAWN BY JLG	DATE 6/19/19	PROJECT NUMBER		

Sheet 2 Of 6 Sheets

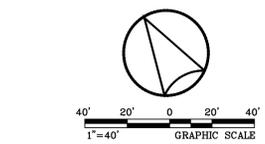

NO.	BY	APPR.	DATE

PLAN NO.

PAVEMENT MARKING & STRIPING NOTES:

*ALL STRIPING SHALL CONFORM TO THE CALTRANS STANDARD PLANS (LATEST EDITION)


- ① INSTALL 12" WHITE LIMIT LINE/CROSSWALK.
- ② INSTALL WHITE CONTINENTAL CROSSWALK PER LADOT STD. DWG. S-481.1.
- ③ INSTALL PAVEMENT MARKING AS SHOWN ON PLAN.
- ④ INSTALL TWO-WAY LEFT TURN LANE, DETAIL 32.
- Ⓡ REMOVE CONFLICTING STRIPING.

SIGN NOTES

- MH INSTALL SIGN - (MAST-ARM HANGER METHOD)
- IS INSTALL SIGN AND/OR POST AS SHOWN

LEGEND

- 1. = EXISTING STRIPING & MARKINGS TO REMAIN.
- = EXISTING STRIPING & MARKINGS TO BE REMOVED.
- = PROPOSED STRIPING & MARKINGS.
- 2. = EXISTING SIGN AND POST.
- = EXISTING SIGN AND POST TO BE REMOVED OR RELOCATED.
- = PROPOSED SIGN AND POST.
- 3. = EXISTING RED CURB MARKINGS TO REMAIN.
- = EXISTING RED CURB MARKINGS TO BE REMOVED.
- = PROPOSED RED CURB MARKINGS.
- 4. = SIGNALIZED INTERSECTION.

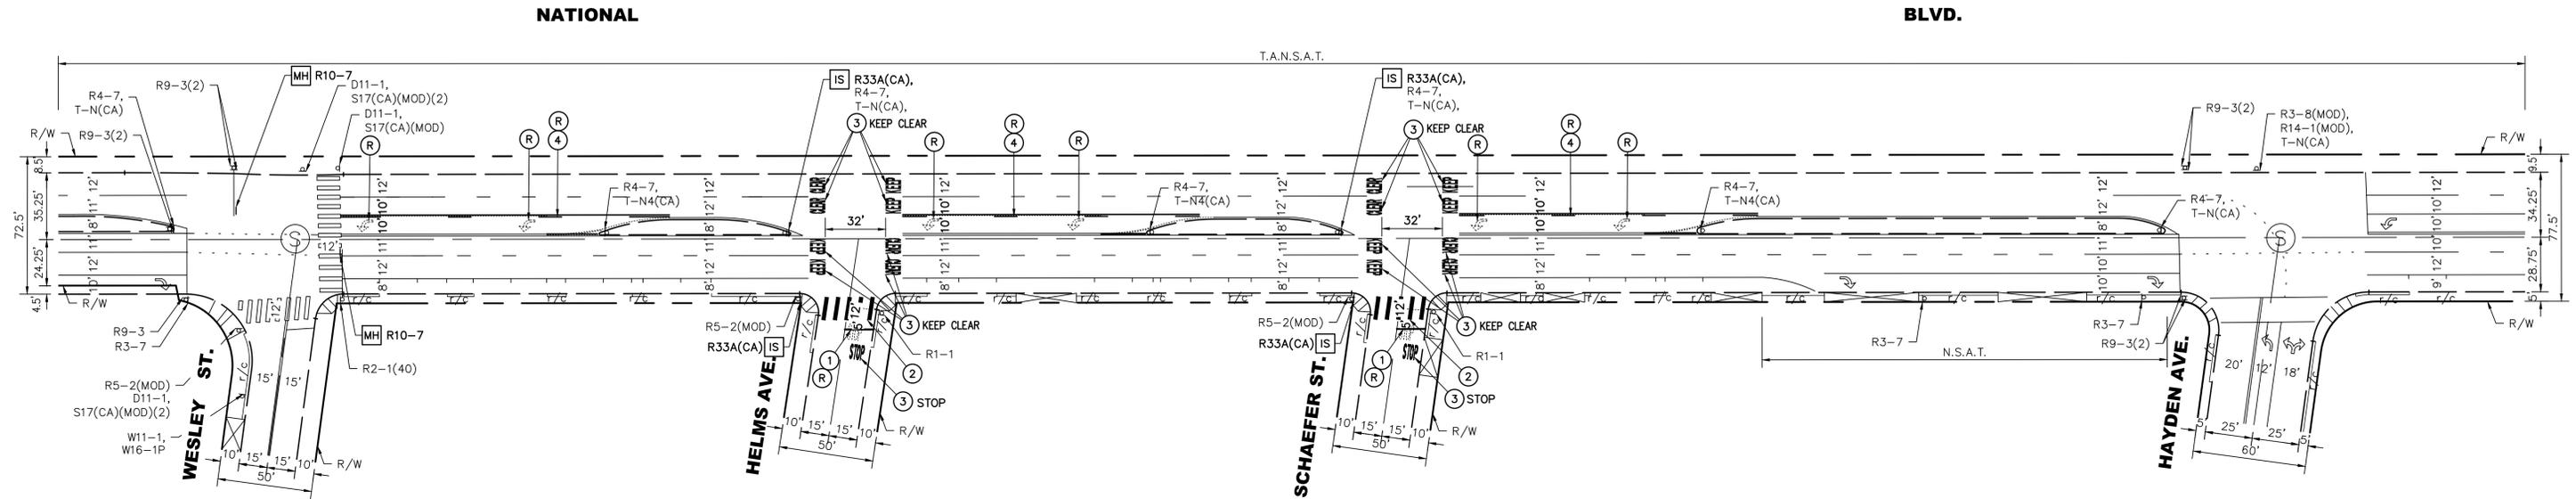

SIGN LEGEND:



R33A(CA)



R10-7



Plan Prepared By:




1100 Corporate Center Drive, Suite 201
Monterey Park, California 91754
Tel: (323) 260-4703 Fax: (323) 260-4705

Date


**CITY OF CULVER CITY
PUBLIC WORKS DEPARTMENT
ENGINEERING DIVISION**

STRIPING PLAN
NATIONAL BOULEVARD
WESLEY STREET TO HAYDEN AVENUE


DESIGNED BY GSC	DATE 6/19/19	SCALE HORIZ: 1"=40' VERT: N/A	CHECKED BY GABRIEL GARCIA	DATE
DRAWN BY JLG	DATE 6/19/19	PROJECT NUMBER		
FIELD BOOK REFERENCE				
Sheet 3 Of 6 Sheets				

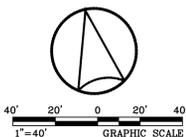


PLAN NO.

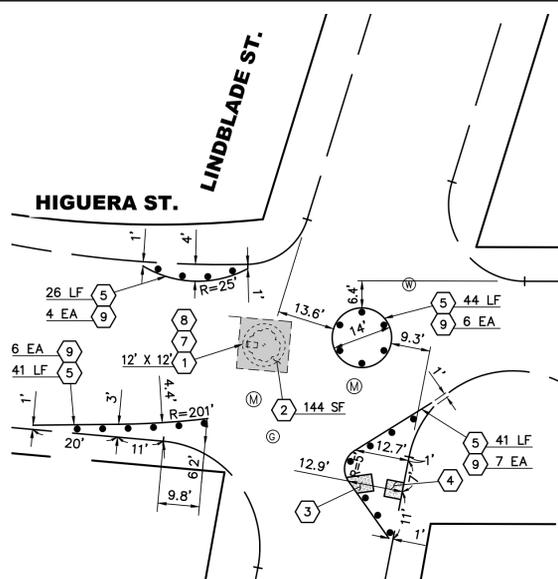


A TEMPORARY CURB DETAIL AT HIGUERA ST. & LINDBLADE ST.
1"=20'

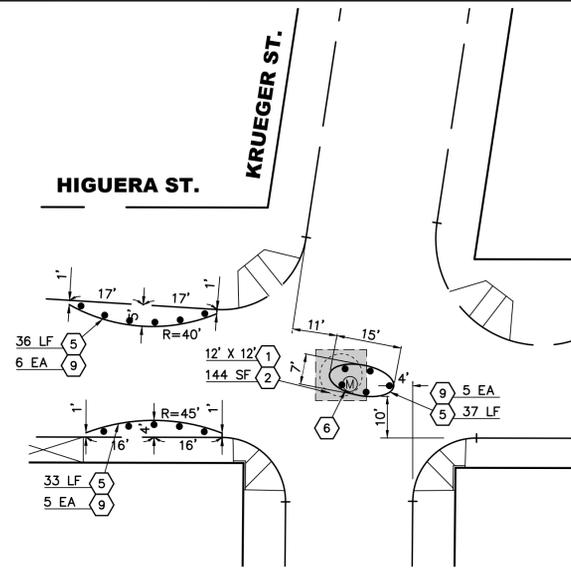


B TEMPORARY CURB DETAIL AT HIGUERA ST. & KRUEGER ST.
1"=20'

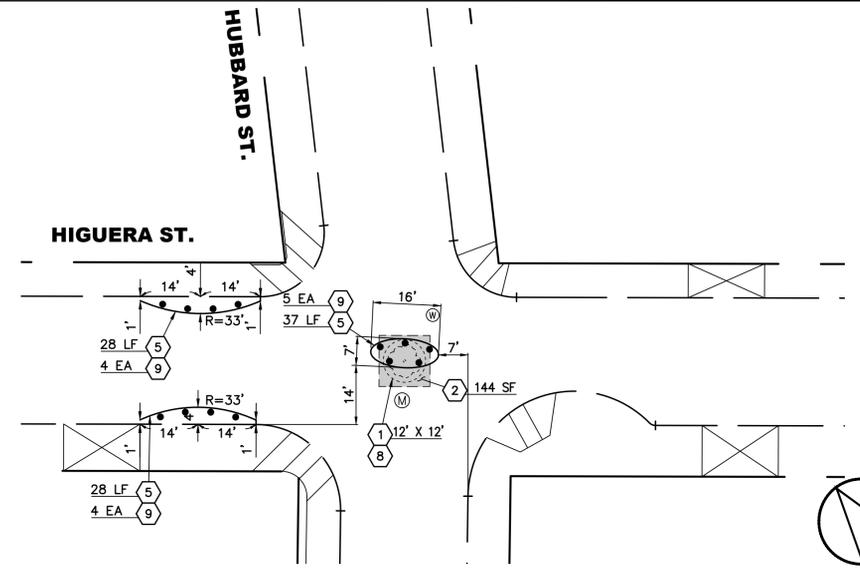


C TEMPORARY CURB DETAIL AT HIGUERA ST. & HUBBARD ST.
1"=20'

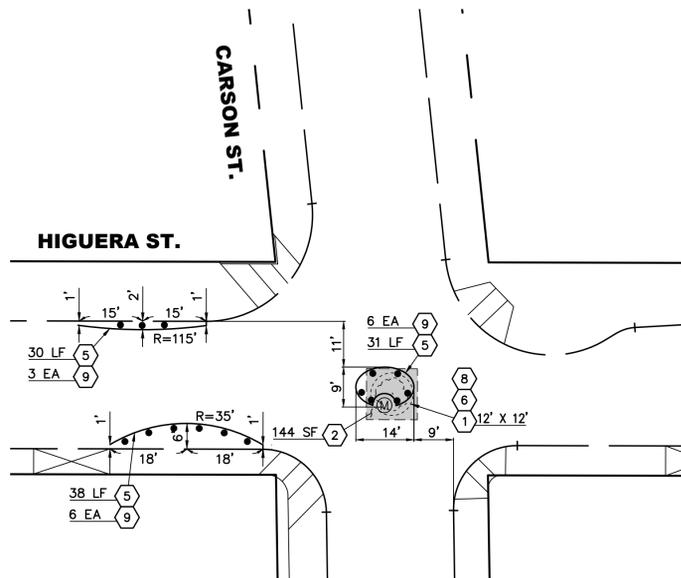

D TEMPORARY CURB DETAIL AT HIGUERA ST. & CARSON ST.
1"=20'

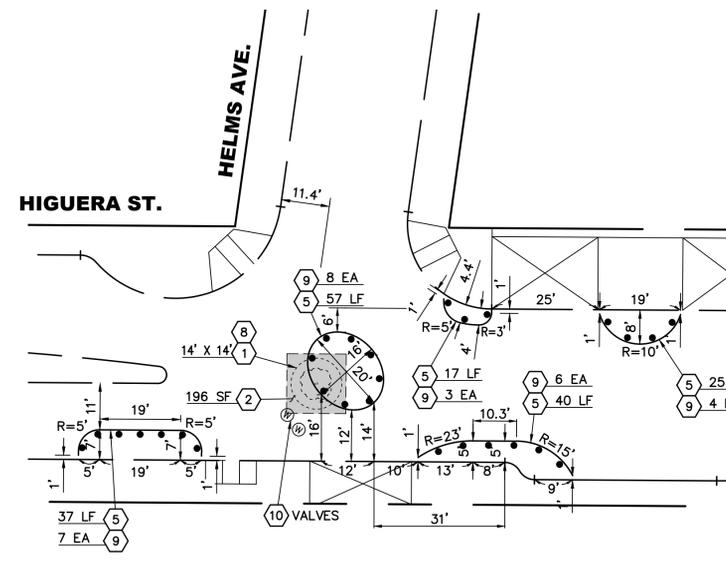

E TEMPORARY CURB DETAIL AT HIGUERA ST. & HELMS AVE.
1"=20'

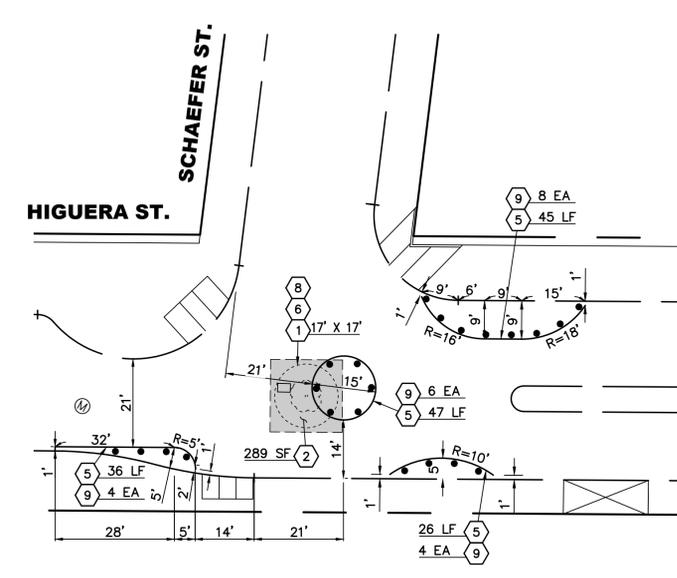

F TEMPORARY CURB DETAIL AT HIGUERA ST. & SCHAEFER ST.
1"=20'

CIVIL CONSTRUCTION NOTES:

- 1 REMOVAL LIMIT. SAWCUT CONCRETE, ASPHALT, AND OTHER HARDSCAPE SURFACES AND REMOVE TO THE LIMITS SHOWN ON THIS PLAN. ALL REMOVALS SHALL BE DISPOSED OF BY THE CONTRACTOR. CONTRACTOR SHALL VERIFY EXACT LIMITS OF CONSTRUCTION WITH FIELD ENGINEER IN THE FIELD.
- 2 CONSTRUCT 8" ASPHALT PAVEMENT (TYPE B-PG 64-10) OVER 10" CMB.
- 3 INSTALL 3'x4' DETECTABLE WARNING SURFACE ON EXISTING PAVEMENT PER THE DIRECTION OF THE FIELD ENGINEER.
- 4 CONSTRUCT ADA COMPLIANT ASPHALT CONCRETE RAMP. CONTRACTOR SHALL INSTALL PVC DRAINAGE PIPE IN GUTTER AT FLOWLINE TO MAINTAIN POSITIVE DRAINAGE.
- 5 INSTALL 6" ENGINEERED RUBBER CURB (RUBBER FORM OR CITY APPROVED EQUAL).
- 6 ADJUST MANHOLE/VAULT TO GRADE.
- 7 CONTRACTOR SHALL REMOVE EXISTING LIGHTING ENCLOSURE, DISCONNECT WIRES, AND CAP ENDS. REMOVE EXISTING PULL BOX AND INSTALL TRAFFIC RATED PULL BOX AT NEW ASPHALT PAVEMENT GRADE.
- 8 CONTRACTOR SHALL REMOVE EXISTING TREE AND PLACE IN TEMPORARY TREE BOX. ROOT PRUNING EXTENTS, ROOT BALL, AND BOX SIZE SHALL BE COORDINATED WITH THE CITY ARBORIST PRIOR TO TREE REMOVAL.
- 9 INSTALL K71 BOLLARD @ 5' SPACING 1' BEHIND RUBBER CURB
- 10 PROTECT IN PLACE.

LEGEND:

PROPOSED ASPHALT CONCRETE PAVEMENT



Plan Prepared By:



1100 Corporate Center Drive, Suite 201
Monterey Park, California 91754
Tel: (323) 260-4703 Fax: (323) 260-4705

Date

NO.	BY	APPR.	DATE

**CITY OF CULVER CITY
PUBLIC WORKS DEPARTMENT
ENGINEERING DIVISION**

DETAIL SHEET
HIGUERA BOULEVARD
WASHINGTON BOULEVARD TO HAYDEN
PLACE/HAYDEN AVENUE

DESIGNED BY GSC	DATE 6/19/19	SCALE HORIZ: 1"=20' VERT: N/A	CHECKED BY GABRIEL GARCIA	DATE
DRAWN BY JLG	DATE 6/19/19	PROJECT NUMBER		
FIELD BOOK REFERENCE				
Sheet <u>5</u> Of <u>6</u> Sheets				

PLAN NO.

PAVEMENT MARKING & STRIPING NOTES:
 *ALL STRIPING SHALL CONFORM TO THE CALTRANS STANDARD PLANS (LATEST EDITION)

- 1 INSTALL PAVEMENT MARKING AS SHOWN ON PLAN.

CIVIL CONSTRUCTION NOTES:

- 1 INSTALL RUBBERFORM RF-SC6668 (OR APPROVED EQUAL) RUBBER SPEED CUSHION PER DETAIL "A" SHOWN HEREON.
- 2 INSTALL RUBBERFORM RF-SC6668 (OR APPROVED EQUAL) RUBBER SPEED CUSHION PER DETAIL "B" SHOWN HEREON.



SIGN LEGEND:



W13-1P(25)



W17-1

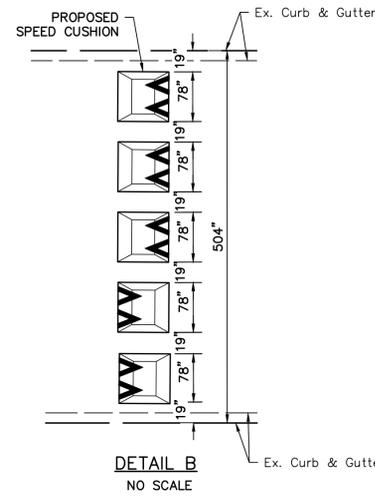
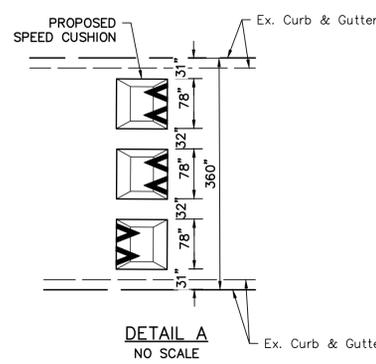


SIGN NOTES

- IS INSTALL SIGN AND/OR POST AS SHOWN
- SS INSTALL SIGN - (STRAP & SADDLE BRACKET METHOD)

LEGEND

- = EXISTING STRIPING & MARKINGS TO REMAIN.
 - = EXISTING STRIPING & MARKINGS TO BE REMOVED.
 - = PROPOSED STRIPING & MARKINGS.
- 4 = EXISTING SIGN AND POST.
 - 4 = EXISTING SIGN AND POST TO BE REMOVED OR RELOCATED.
 - 4 = PROPOSED SIGN AND POST.
- r/c = EXISTING RED CURB MARKINGS TO REMAIN.
 - r/c = EXISTING RED CURB MARKINGS TO BE REMOVED.
 - R/C = PROPOSED RED CURB MARKINGS.
- Ⓢ = SIGNALIZED INTERSECTION.

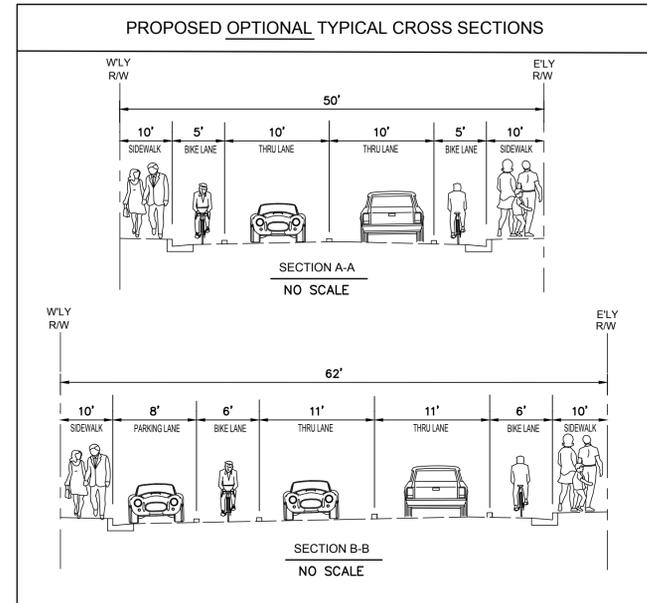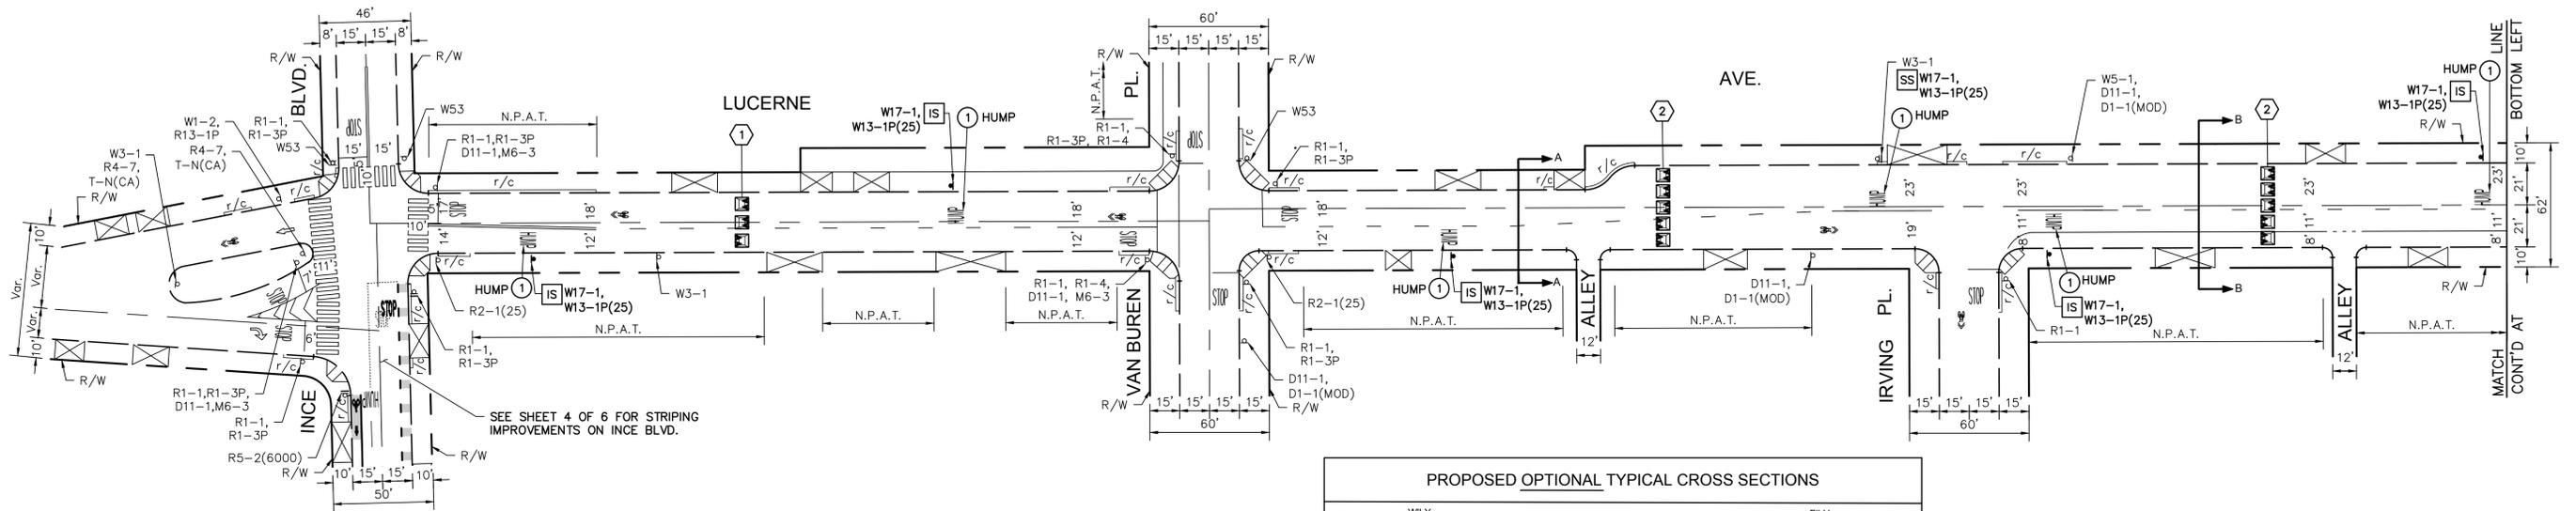


**CITY OF CULVER CITY
 PUBLIC WORKS DEPARTMENT
 ENGINEERING DIVISION**

**STRIPING PLAN
 LUCERNE AVENUE
 INCE BOULEVARD TO DUQUESNE AVENUE**

DESIGNED BY GSC	DATE 6/19/19	SCALE HORIZ: 1"=40' VERT: N/A	CHECKED BY GABRIEL GARCIA	DATE
DRAWN BY JLG	DATE 6/19/19	PROJECT NUMBER		
FIELD BOOK REFERENCE				

Sheet 6 Of 6 Sheets

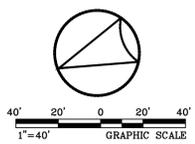

Plan Prepared By: **KOA** Date: _____

1100 Corporate Center Drive, Suite 201
 Monterey Park, California 91754
 Tel: (323) 260-4703 Fax: (323) 260-4705

NO.	BY	APPR.	DATE

PLAN NO.