


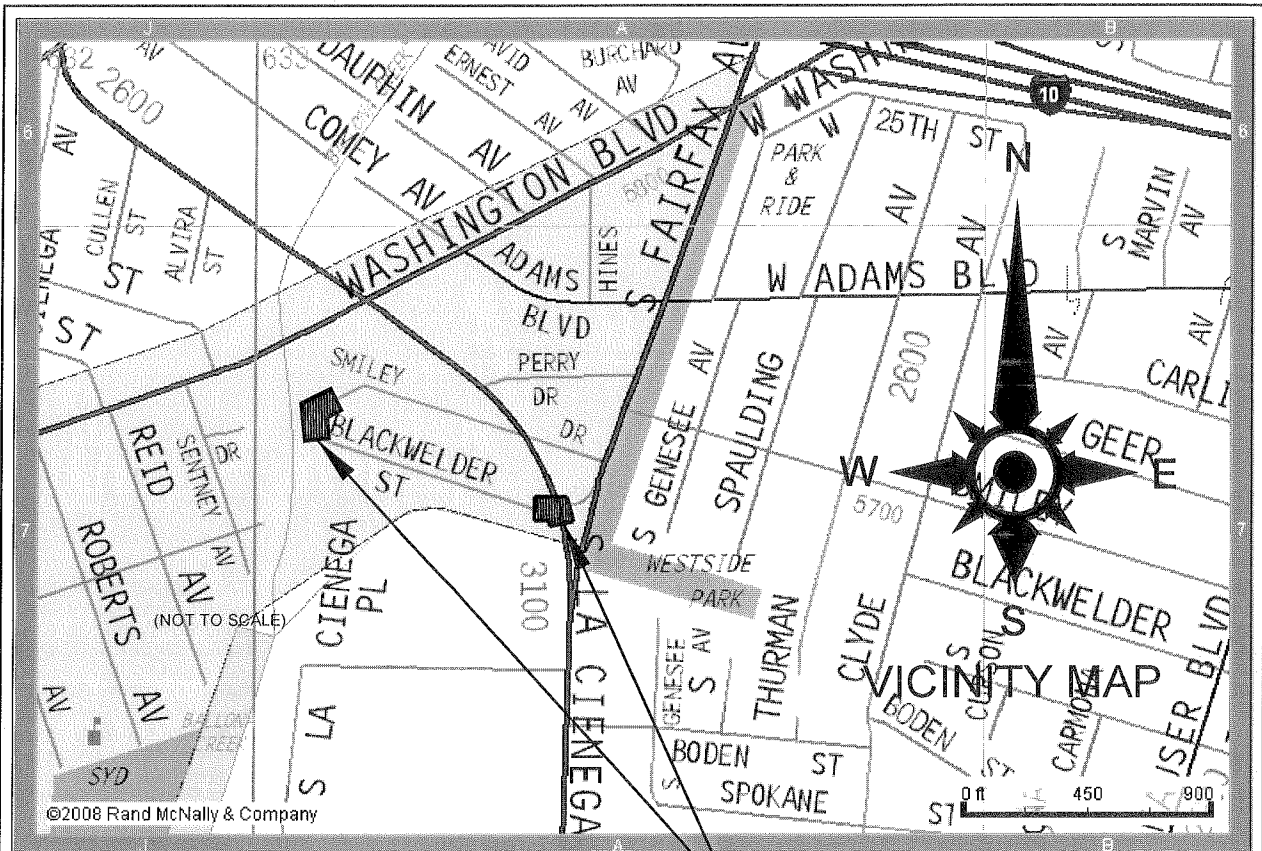

PROJECT LOCATION

VICINITY MAP

FIRELINE
BROADBAND

DRAFTED BY.....

KB
ENGINEERING

290 CORPORATE TERRACE CIRCLE
STE. 200, CORONA, CA 92879


WWW.KBENG.NET

TEL. 951-808-9501
FAX. 951-808-9518

KEYMAP


SYSTEM EXHIBIT

SHEET NO.
1 OF 3

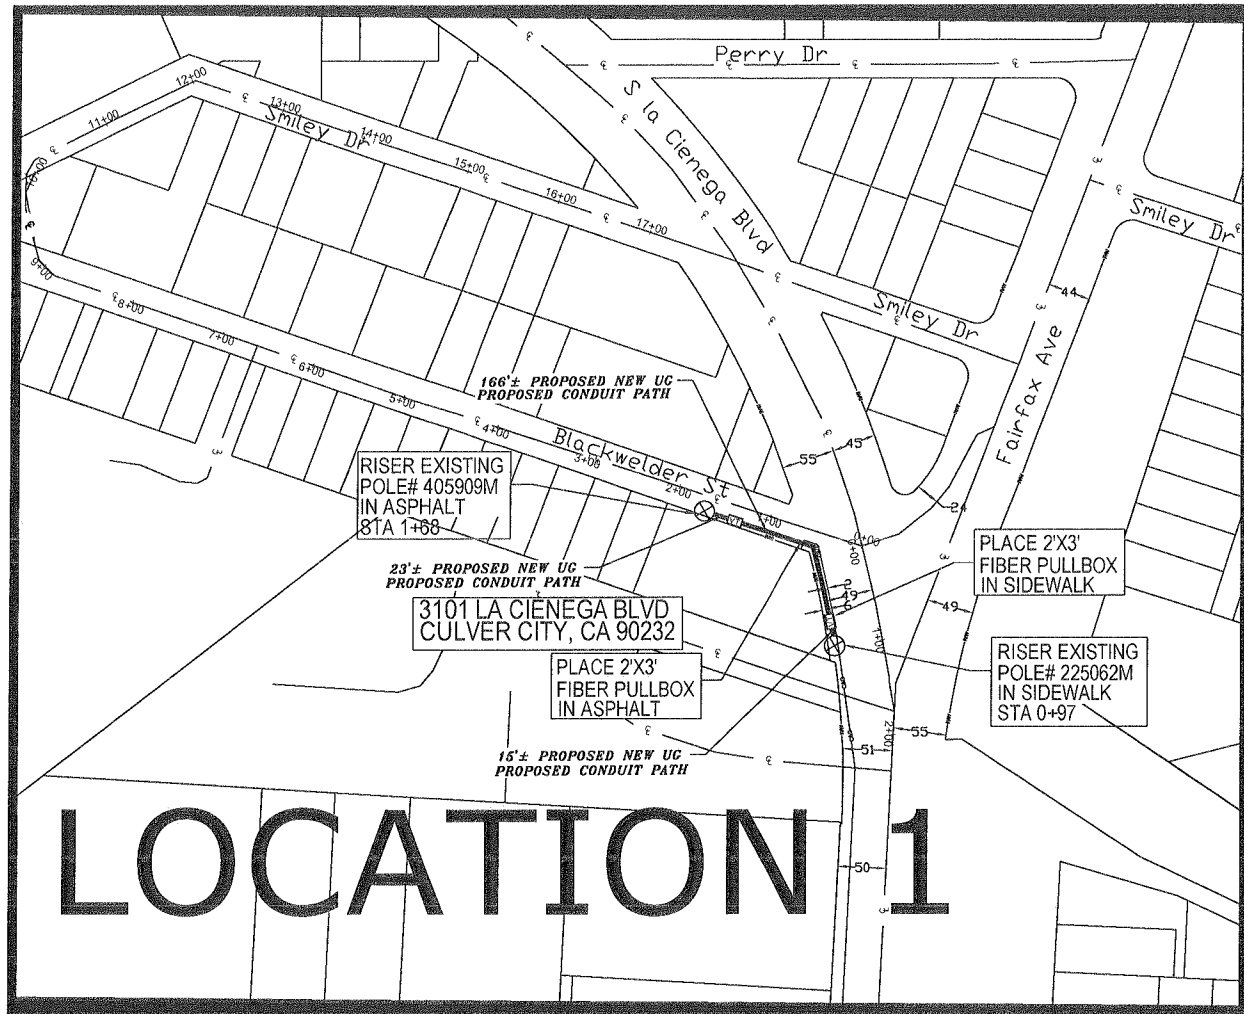

BILL OF MATERIAL

NO.	MATERIAL	QUANTITY	FOOTAGE
1	RISER POLE# 517040H	1	-
2	RISER POLE# 225062M	1	-
3	3-1¼ NEW UG CONDUIT	-	189'±
4	2'X3' FIBER PULLBOX	2	-

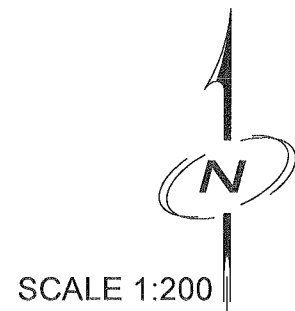

FIRELINE
BROADBAND

DESIGNED BY.....

KB
ENGINEERING

290 CORPORATE TERRACE CIRCLE
STE. 200, CORONA, CA 92879

WWW.KBENG.NET

TEL. 951-808-9501
FAX. 951-808-9518

CONSULTANT ENGINEER
INFORMATION



PROJECT NO. _____
PLAN NO. _____

PROJECT NAME:

965-DH002-B02-CUL

LOCATION:


S LA CIENEGA BLVD & BLACKWELDER ST

PROJECT DESCRIPTION:

PROP. UNDERGROUND WILL BEGIN APPROX. 109' W
OF S LA CIENEGA BLVD AND WILL TRAVEL S/E ON S
LA CIENEGA BLVD APPROX. 85' AND END ON POLE
#225062M

SYSTEM EXHIBIT

SHEET NO.
2 OF 3

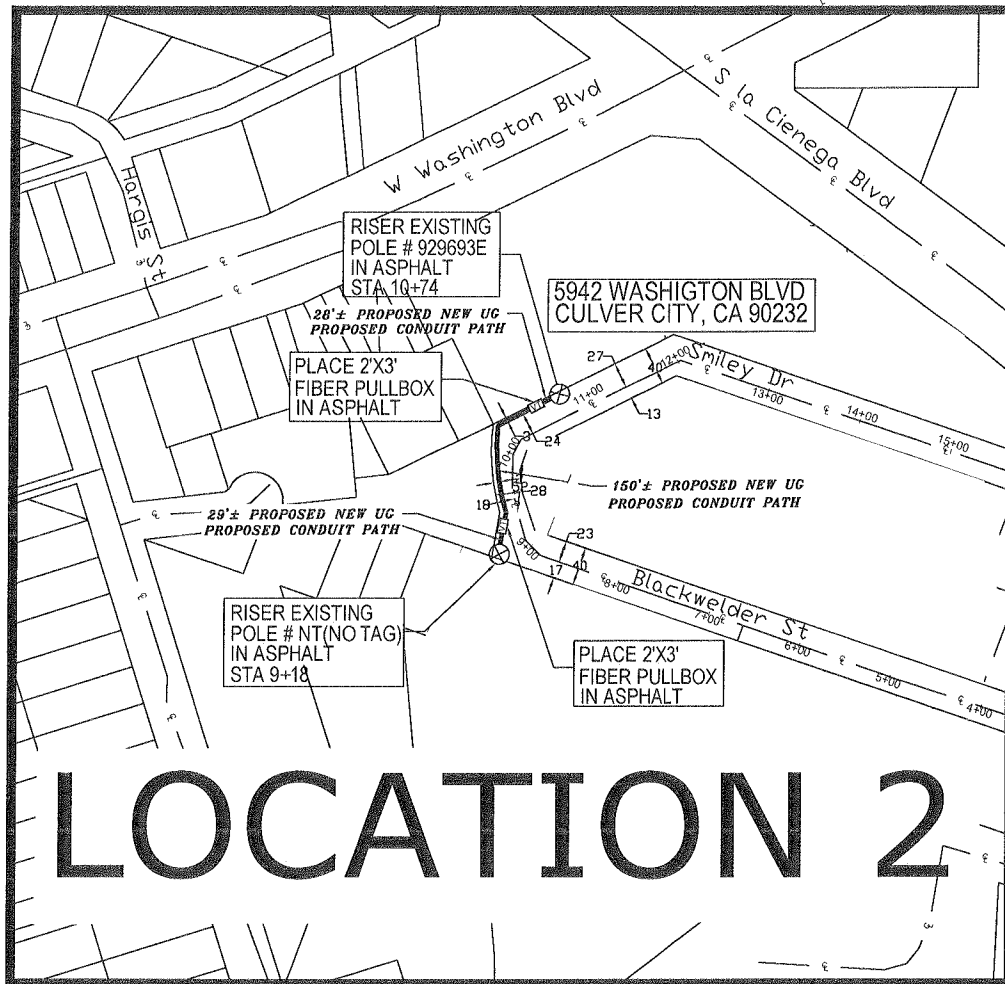

LOCATION 2

BILL OF MATERIAL

NO.	MATERIAL	QUANTITY	FOOTAGE
1	RISER POLE# 929693E	1	-
2	RISER POLE# FNT	1	-
3	3-1¼ NEW UG CONDUIT	1	207'±
4	2'X3' FIBER PULLBOX	2	-



SCALE 1:200

FIRELINE
BROADBAND

DESIGNED BY.....

KB
ENGINEERING

290 CORPORATE TERRACE CIRCLE
STE. 200, CORONA, CA 92879

WWW.KBENG.NET

TEL. 951-808-9501
FAX. 951-808-9518

CONSULTANT ENGINEER
INFORMATION



PROJECT NO. _____
PLAN NO. _____

PROJECT NAME:

965-DH002-802-CUL

LOCATION:

S LA CIENEGA BLVD & SMILEY DR

PROJECT DESCRIPTION:

PROP. UNDERGROUND WILL BEGIN APPROX. 659' W OF S LA CIENEGA BLVD ON SMILEY DR AND WILL TRAVEL S/W ON SMILEY DR APPROX. 65' AND WILL HEAD S/E ON BLACKWELDER APPROX. 122' THEN HEAD S/E TO TIE IN TO POLE.

SYSTEM EXHIBIT

SHEET NO.
3 OF 3