


MEETING DATE: 04/08/13


AGENDA ITEM: PUBLIC HEARING – Discussion of Linwood E. Howe Safe Routes to School Project

ATTACHMENTS


		<u>Pages</u>
1	Design Plan Layouts for 13 Intersections	1-13

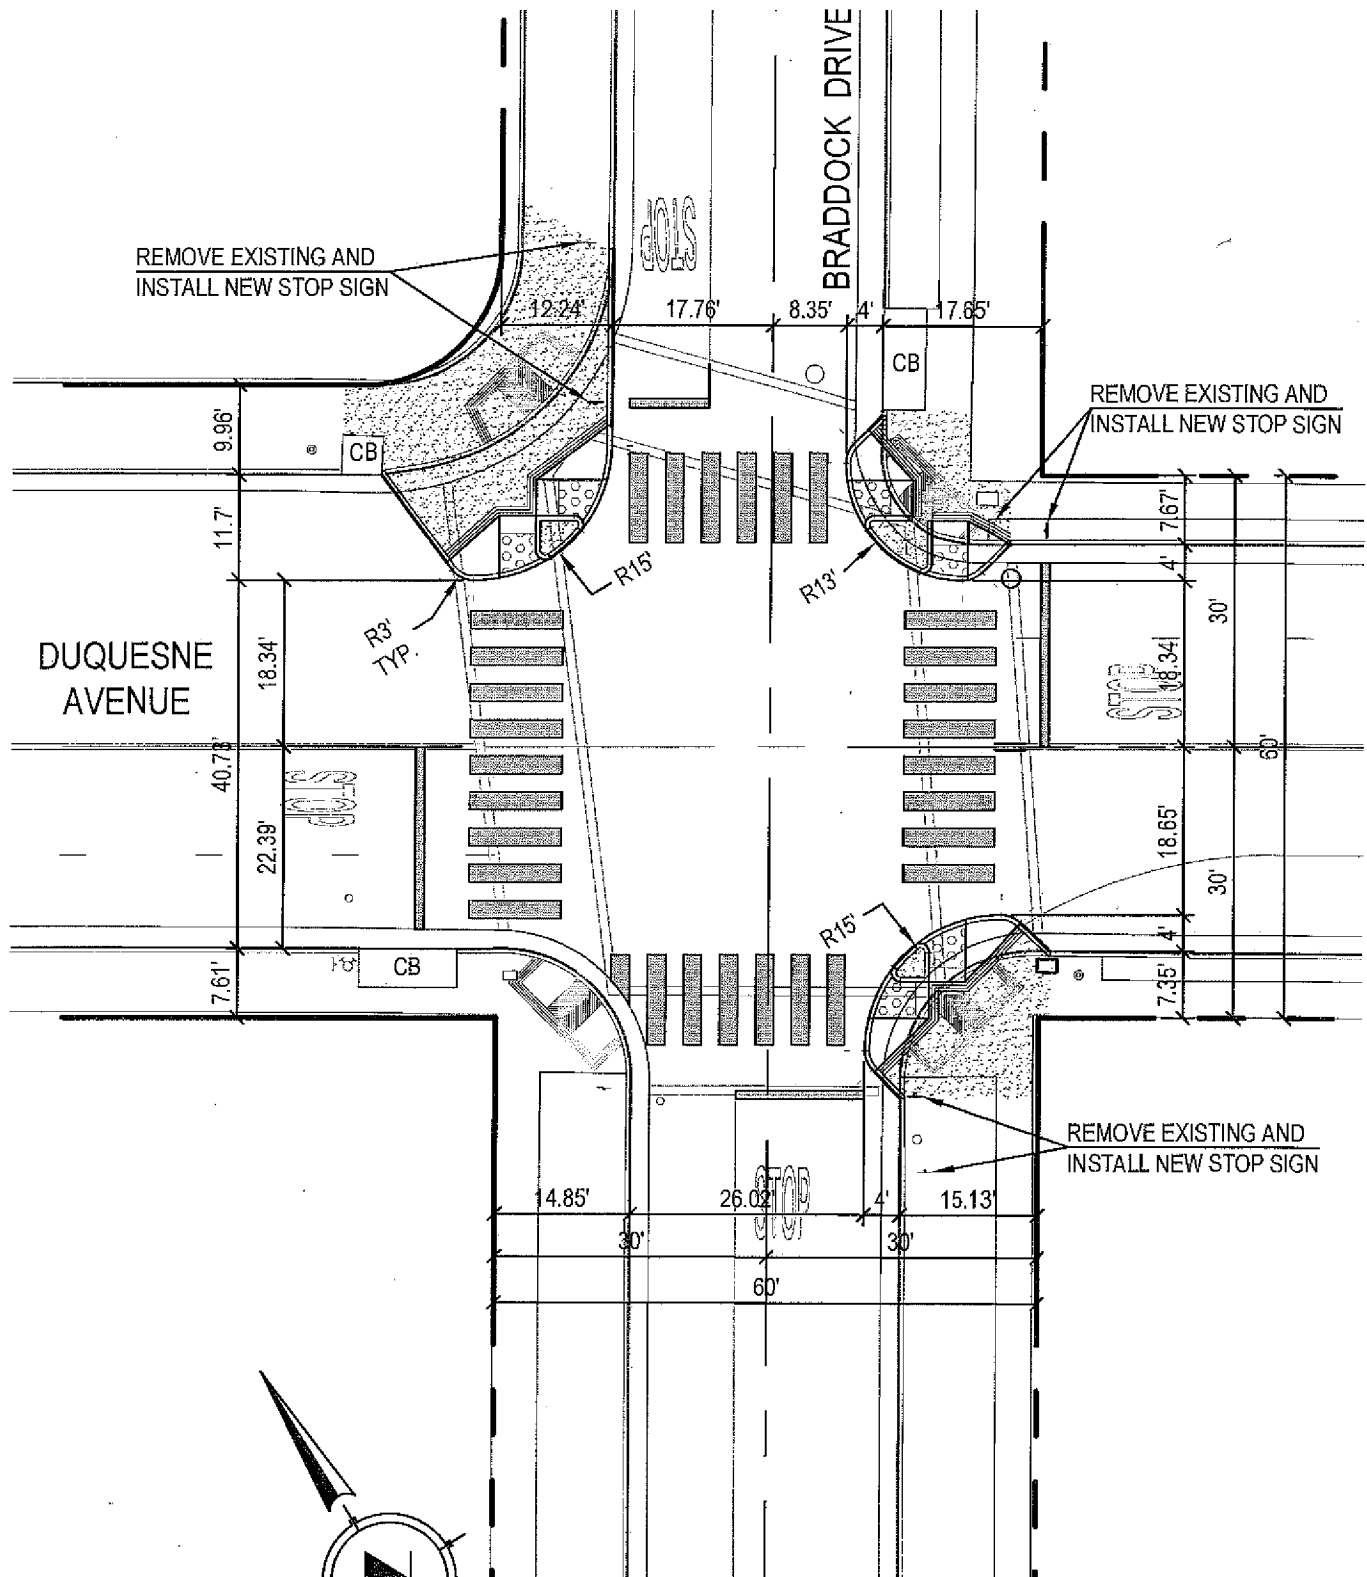

INTERSECTION 2
DUQUESNE AVENUE AND BRADDOCK DRIVE

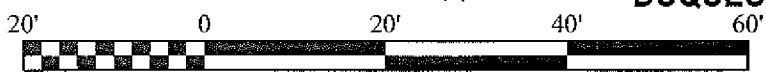


SCALE: 1" = 20'


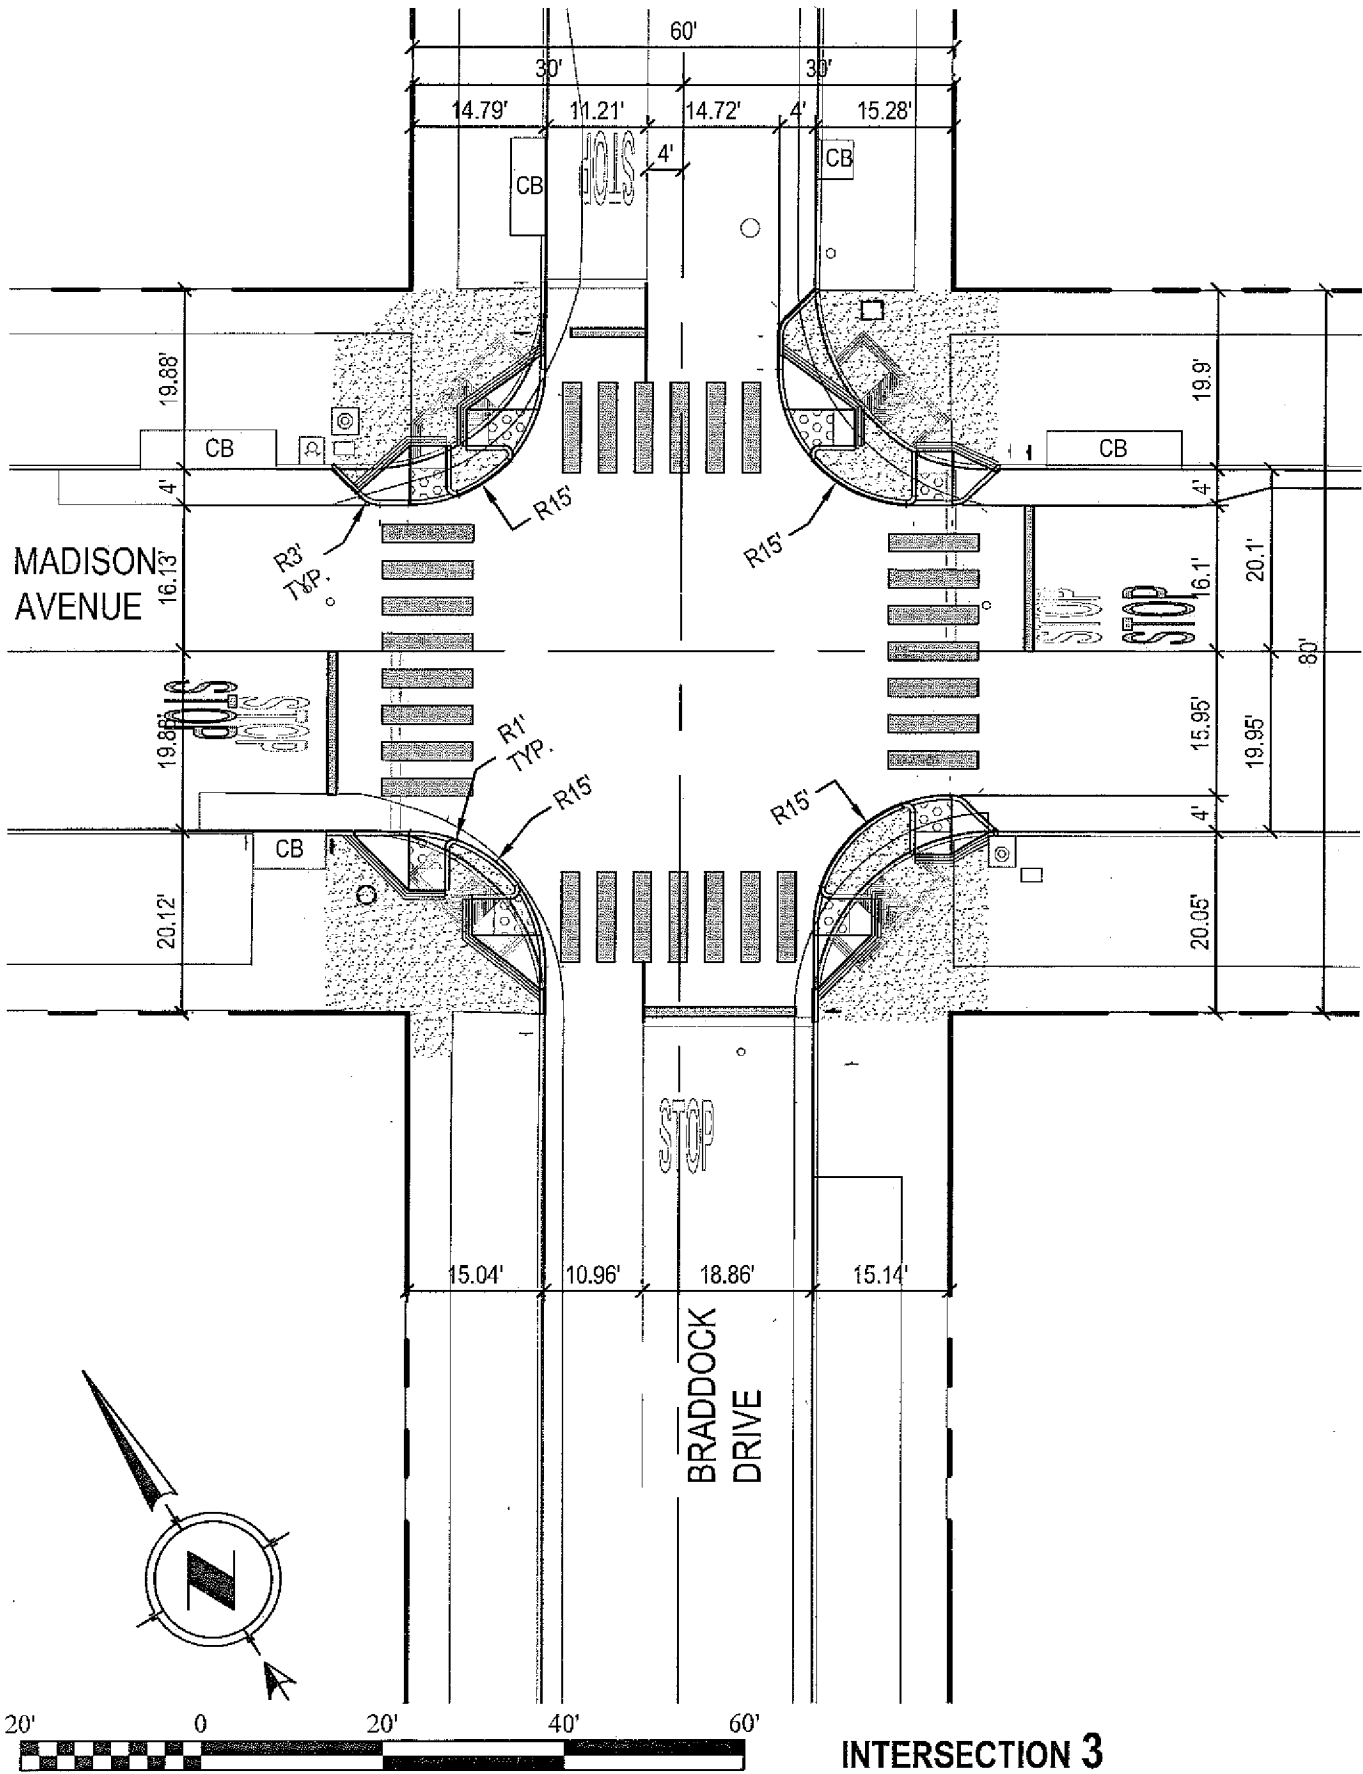


SCALE: 1" = 20'


INTERSECTION 3 BRADDOCK DRIVE AND MADISON AVENUE

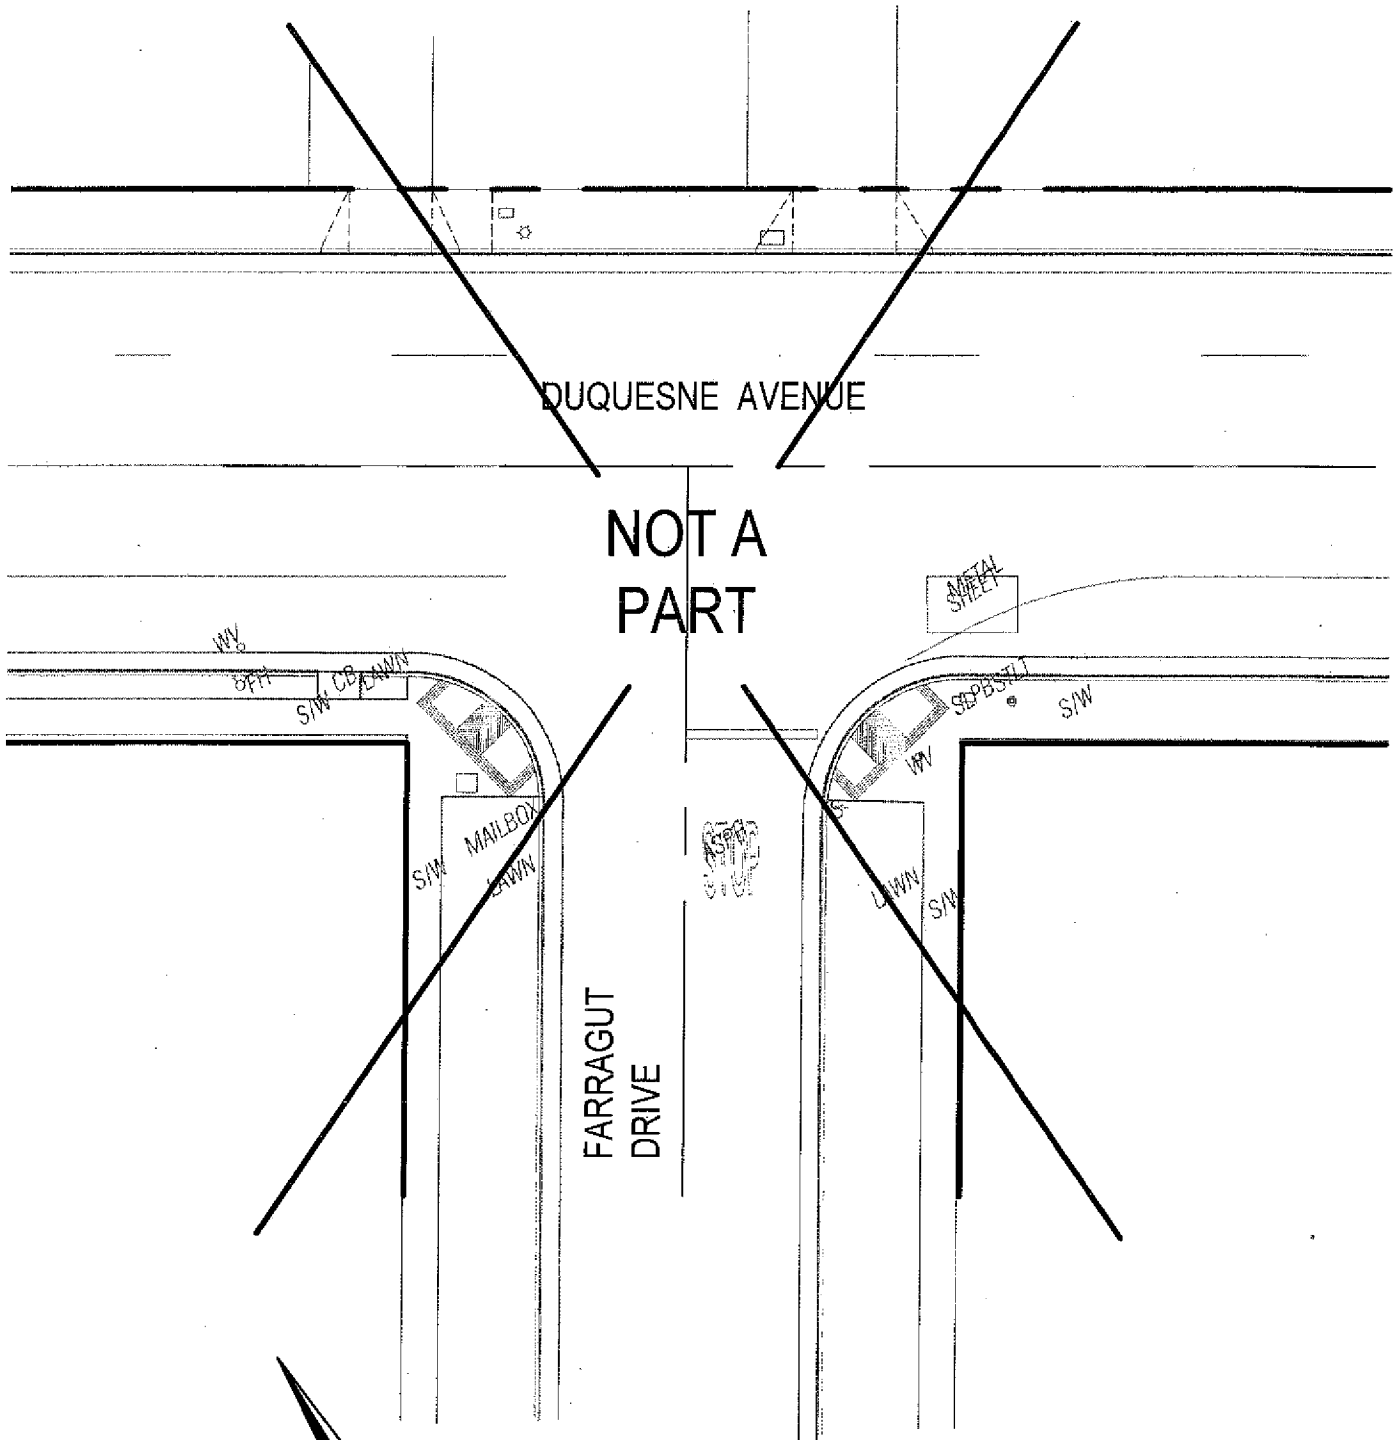


INTERSECTION 4
DUQUESNE AVENUE AND FARRAGUT DRIVE

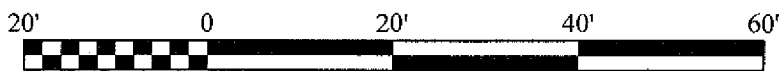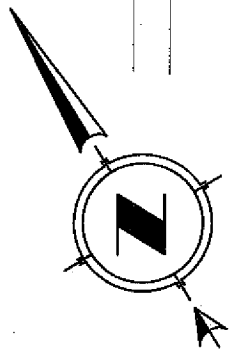


SCALE: 1" = 20'

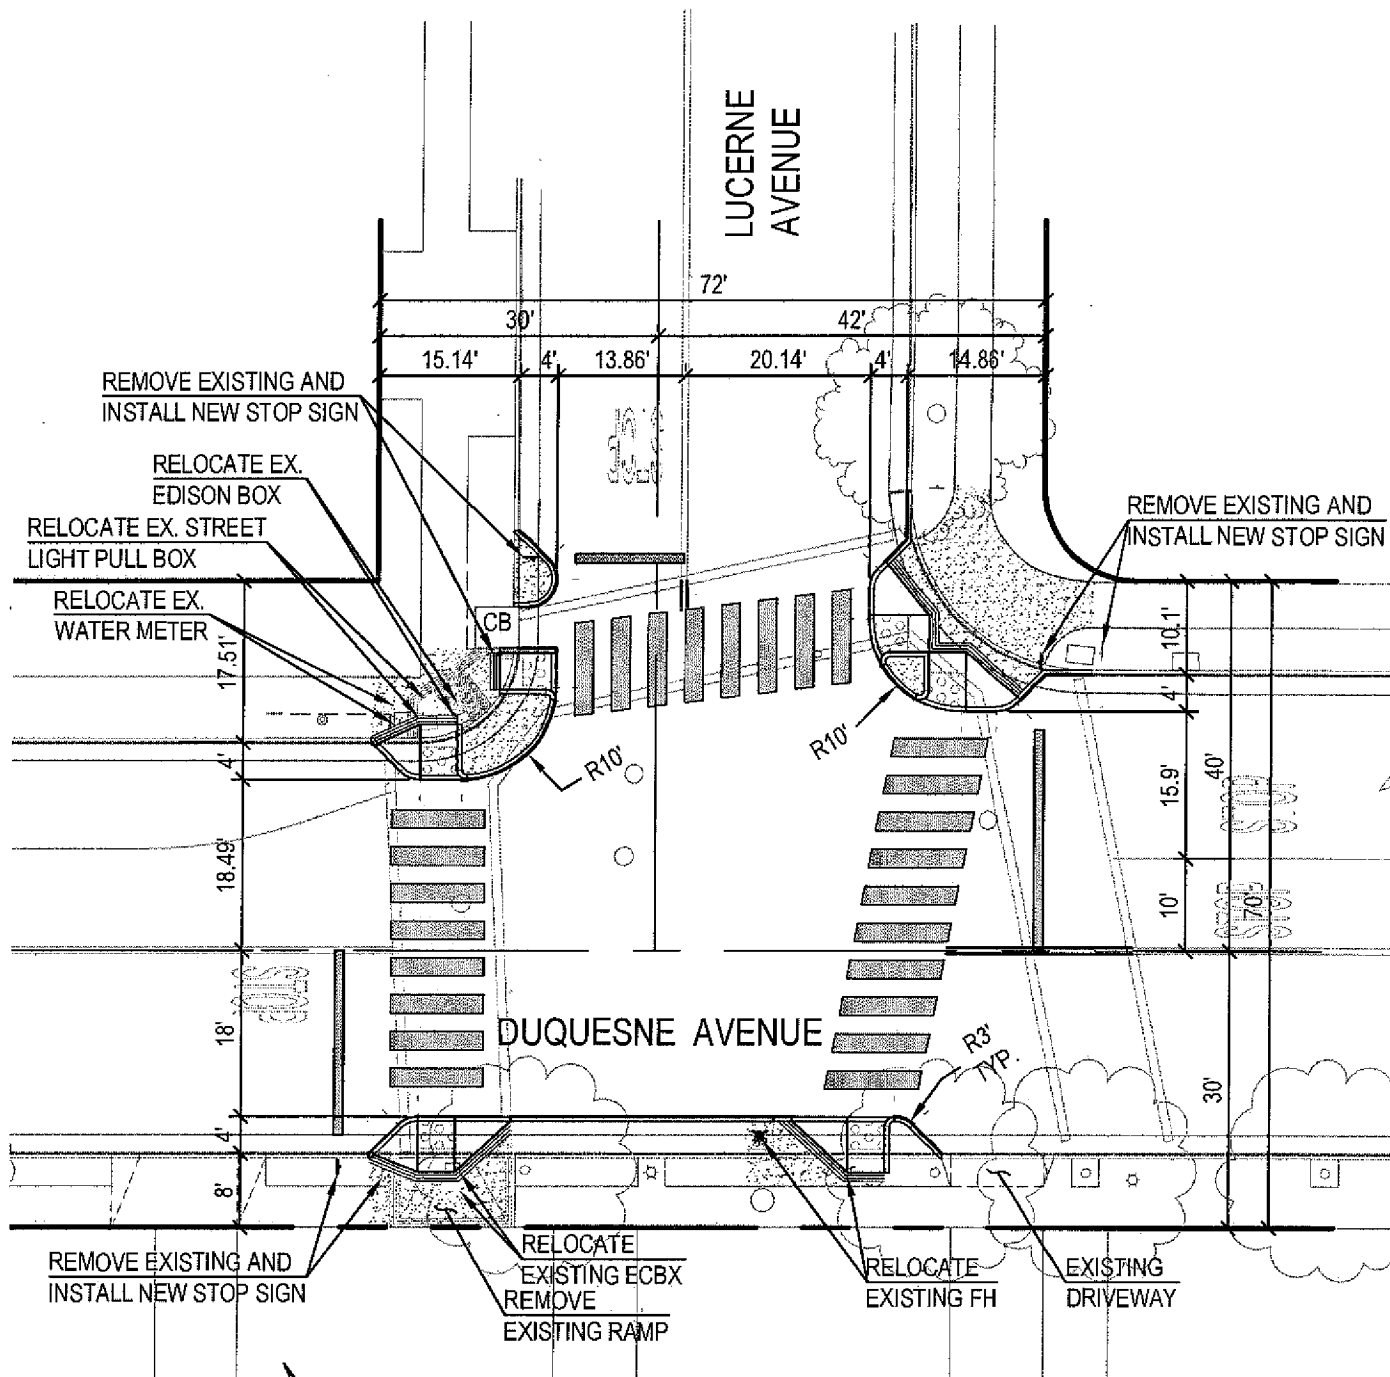


INTERSECTION 5
DUQUESNE AVENUE AND LUCERNE AVENUE

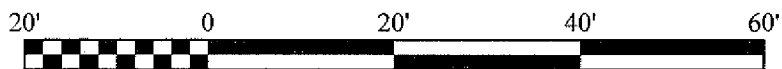




SCALE: 1" = 20'

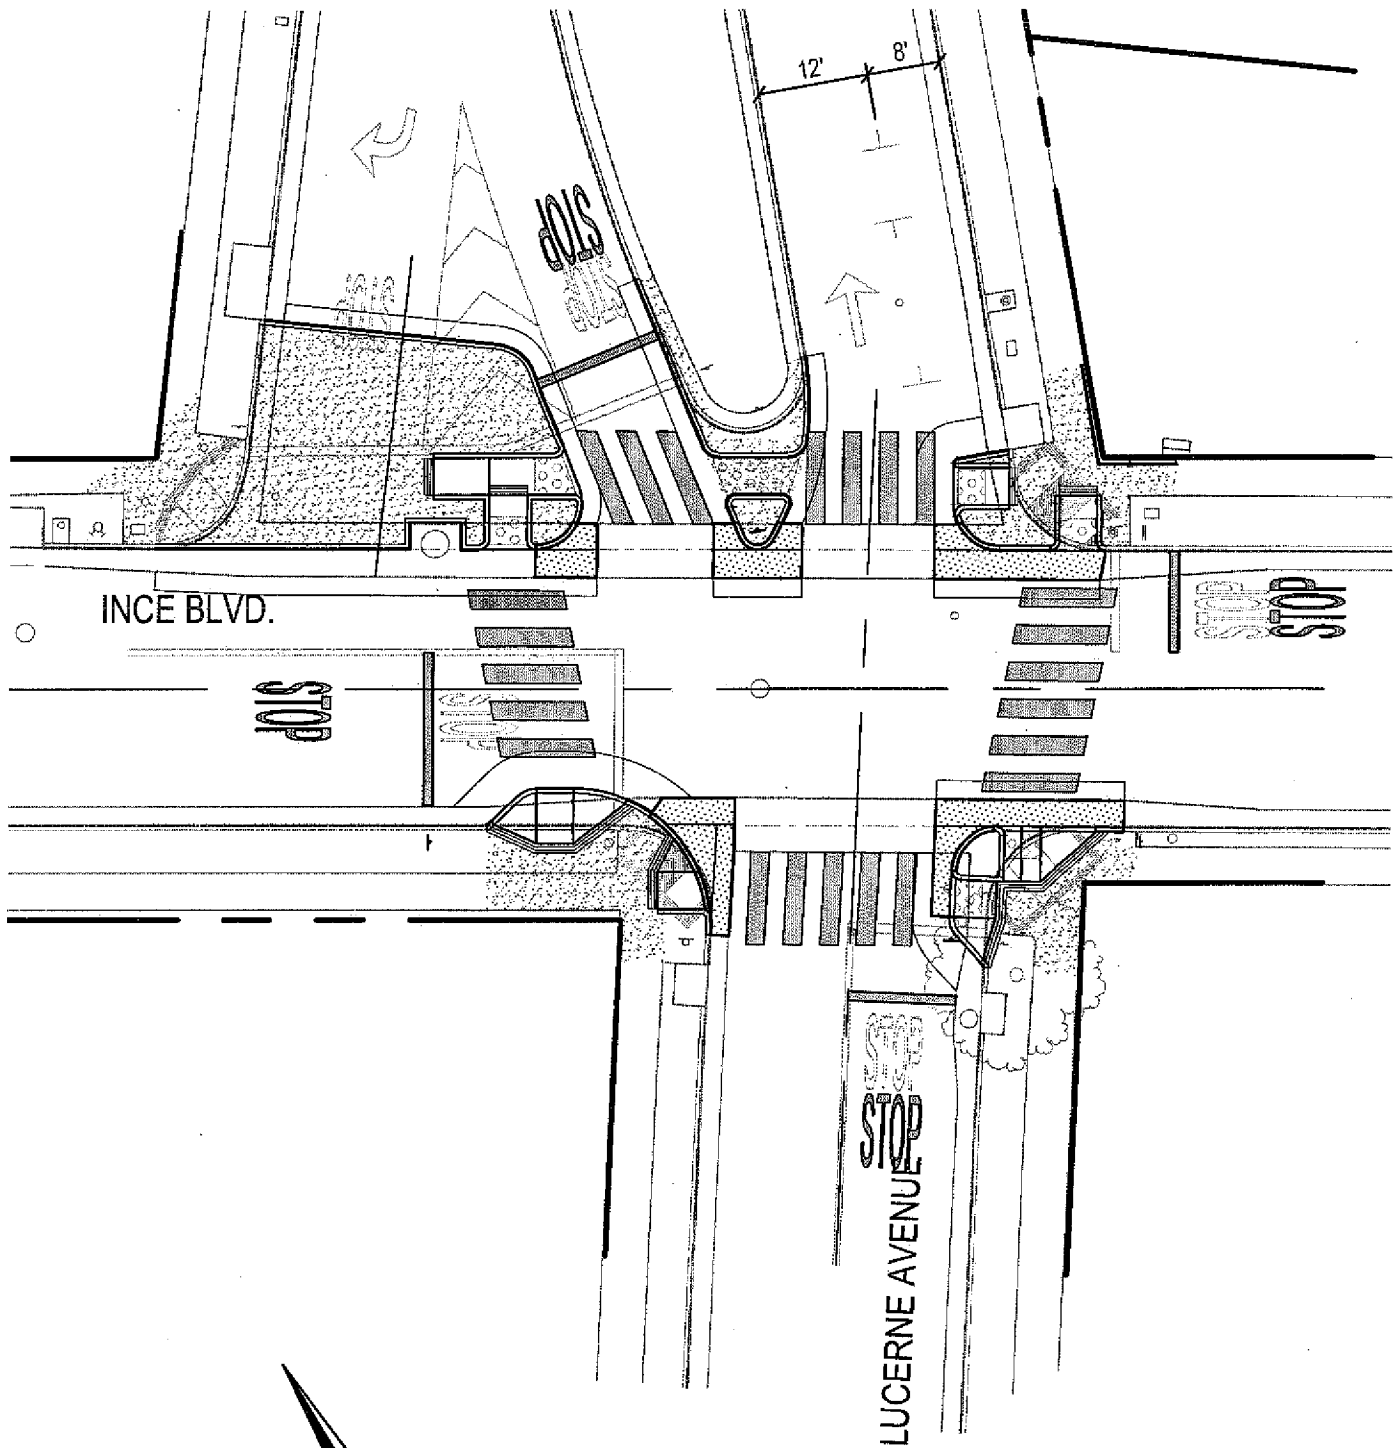

INTERSECTION 10
LUCERNE AVENUE AND INCE BOULEVARD

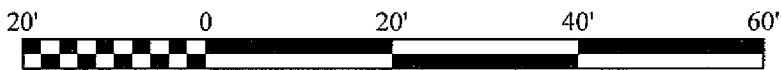


SCALE: 1" = 20'

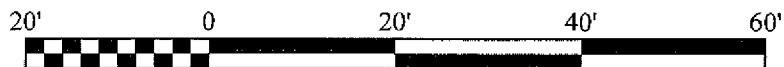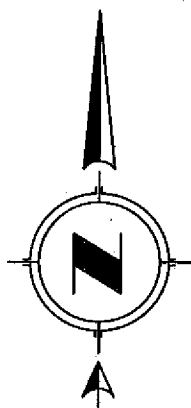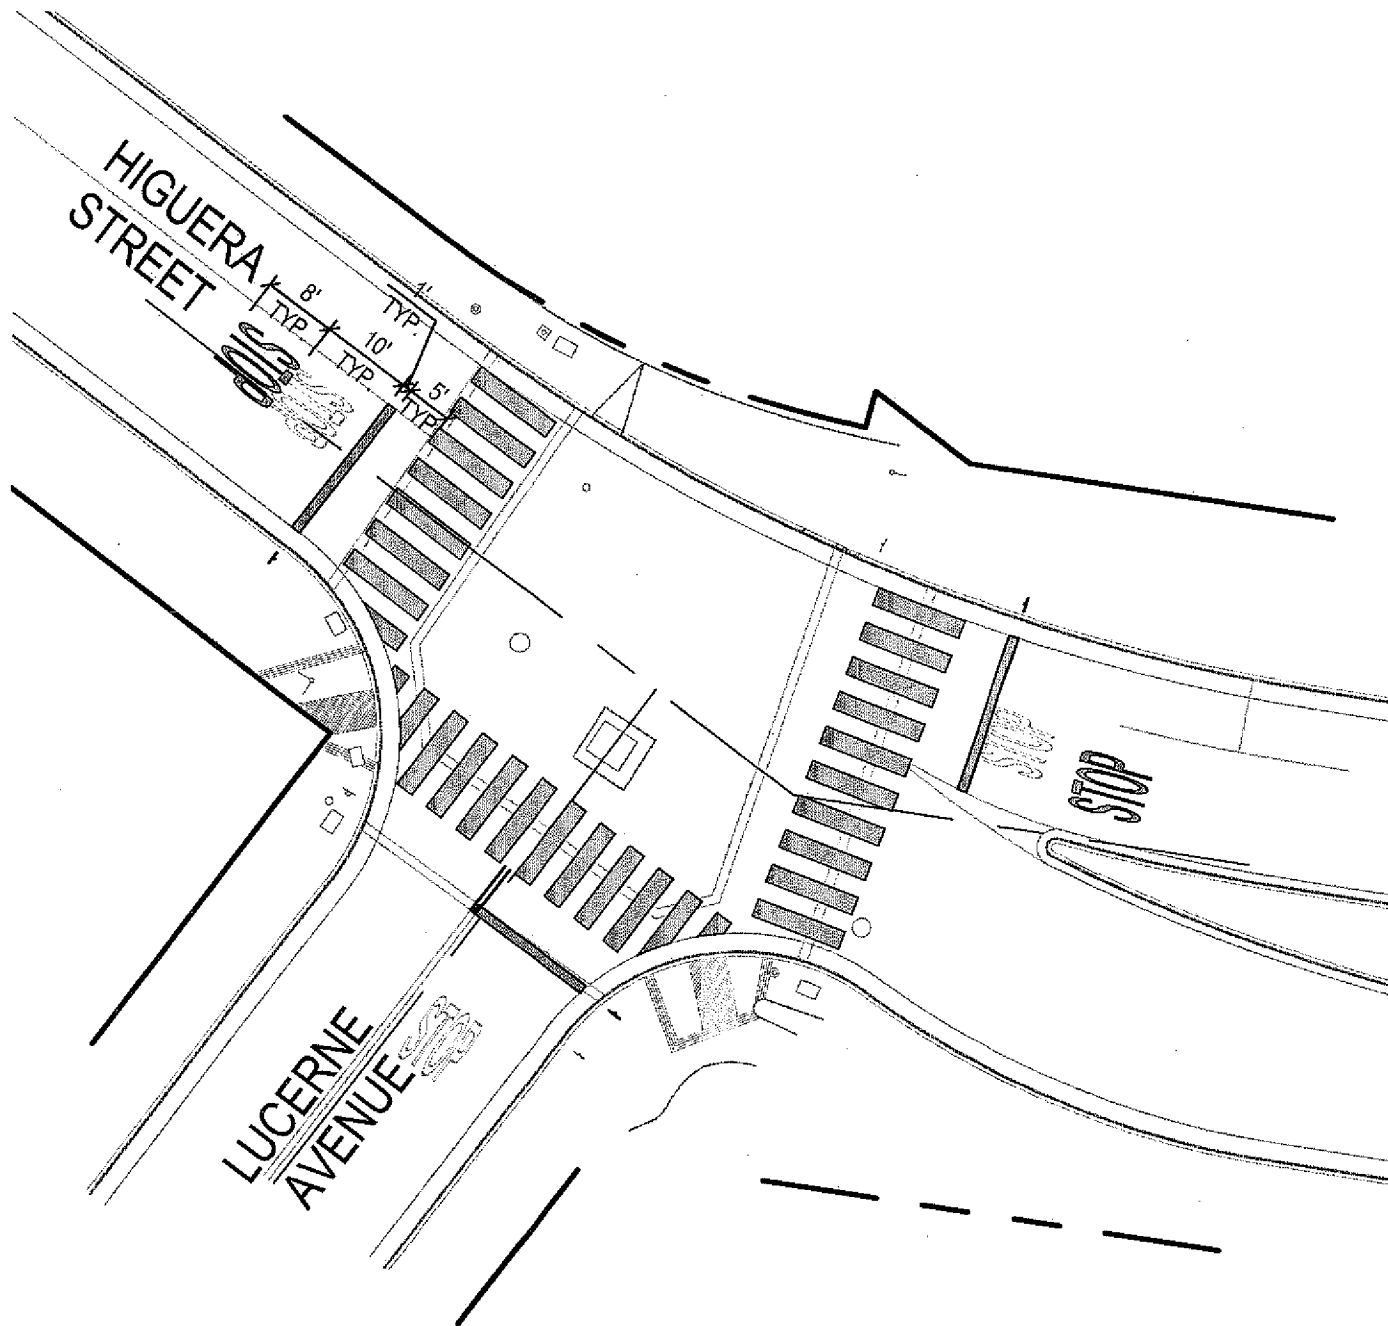



SCALE: 1" = 20'

INTERSECTION 11
HIGUERA STREET AND LUCERNE AVENUE

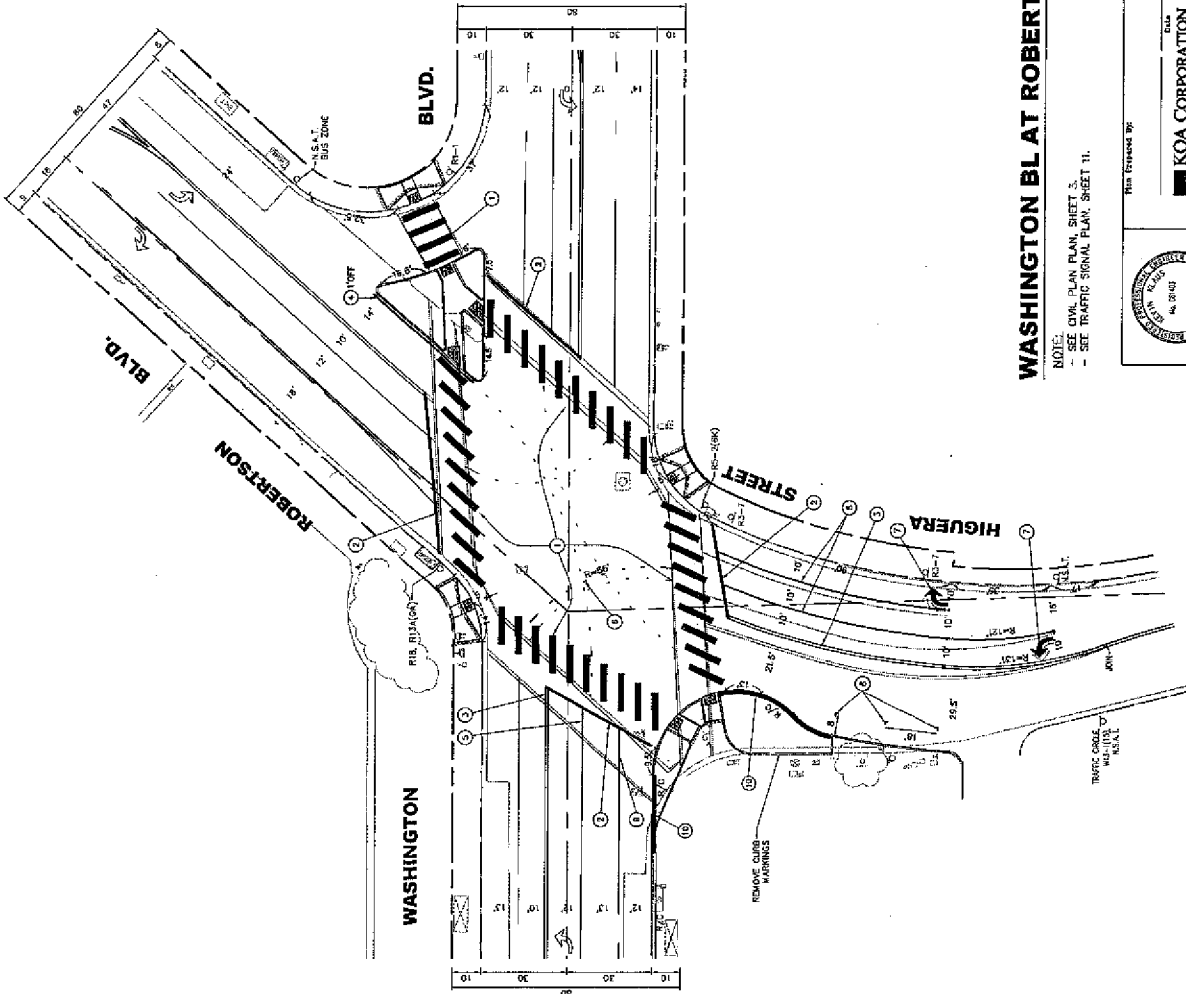


- PAVEMENT MARKING & STRIPING NOTES:**
1. INSTALL 3" X 6" THERMOPLASTIC WHITE ZEBRA STRIPES AT 4' SPACING C-C. SEE DETAIL "A". ADJUST ZEBRA SPACING TO AVOID WHEEL MARKS.
 2. INSTALL 12" THERMOPLASTIC WHITE LANE LINE. SEE DETAIL "A".
 3. INSTALL THERMOPLASTIC DOUBLE YELLOW LANE LINE. SEE DETAIL "A".
 4. INSTALL 4" THERMOPLASTIC WHITE RIGHT EDGE LINE. DETAIL 278.
 5. INSTALL 4" THERMOPLASTIC CHANNELIZING LINE. DETAIL 3A.
 6. INSTALL 4" THERMOPLASTIC YELLOW LANE LINE EXTENSION THROUGH INTERSECTION. DETAIL 41.
 7. INSTALL WHITE THERMOPLASTIC ARROW PAVEMENT MARKING, TYPE IV FOR CALTRANS STD 404 ASHA.
 8. INSTALL 4" SOLID WHITE STRIPE.
 9. PAINT CURB RED PER CALTRANS CITY STANDARDS.

- LEGEND:**
- PROPOSED SIGN AND POST.
 - EXISTING SIGN AND POST.
 - EXISTING STRIPING, MARKINGS AND/OR RAISED PAVEMENT MARKERS TO REMAIN.
 - EXISTING STRIPING, MARKINGS AND/OR RAISED PAVEMENT MARKERS TO BE REMOVED.
 - PROPOSED STRIPING, MARKINGS AND/OR RAISED PAVEMENT MARKERS.

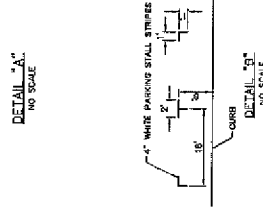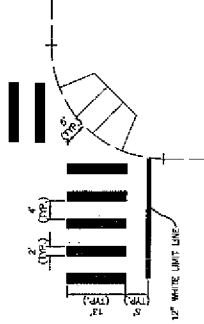

WASHINGTON BL AT ROBERTSON BL

NOTE:
- SEE CIVIL PLAN, PLAN, SHEET 3.
- SEE TRAFFIC SIGNAL PLAN, SHEET 11.

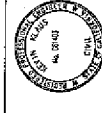


KOA CORPORATION
PLANNING & ENGINEERING
1800 Corporate Center Drive, Suite 200
Folsom, CA 95630
TEL: (916) 992-0000 FAX: (916) 992-0000


NO.	REVISION	BY	DATE	PROJECT NUMBER
1				
2				
3				

CALTRANS SUBMITTAL CITY OF CULVER CITY PUBLIC WORKS DEPARTMENT ENGINEERING DIVISION - CULVER CITY, CALIF. CULVER CITY PEDESTRIAN IMPROVEMENT PROJECT, P-650 FEDERAL AID PROJ. NO. RES-944 (04) WASHINGTON BL AT ROBERTSON BL	
Drawing No.	Sheet 6 of 9 Sheets

INTERSECTION 12

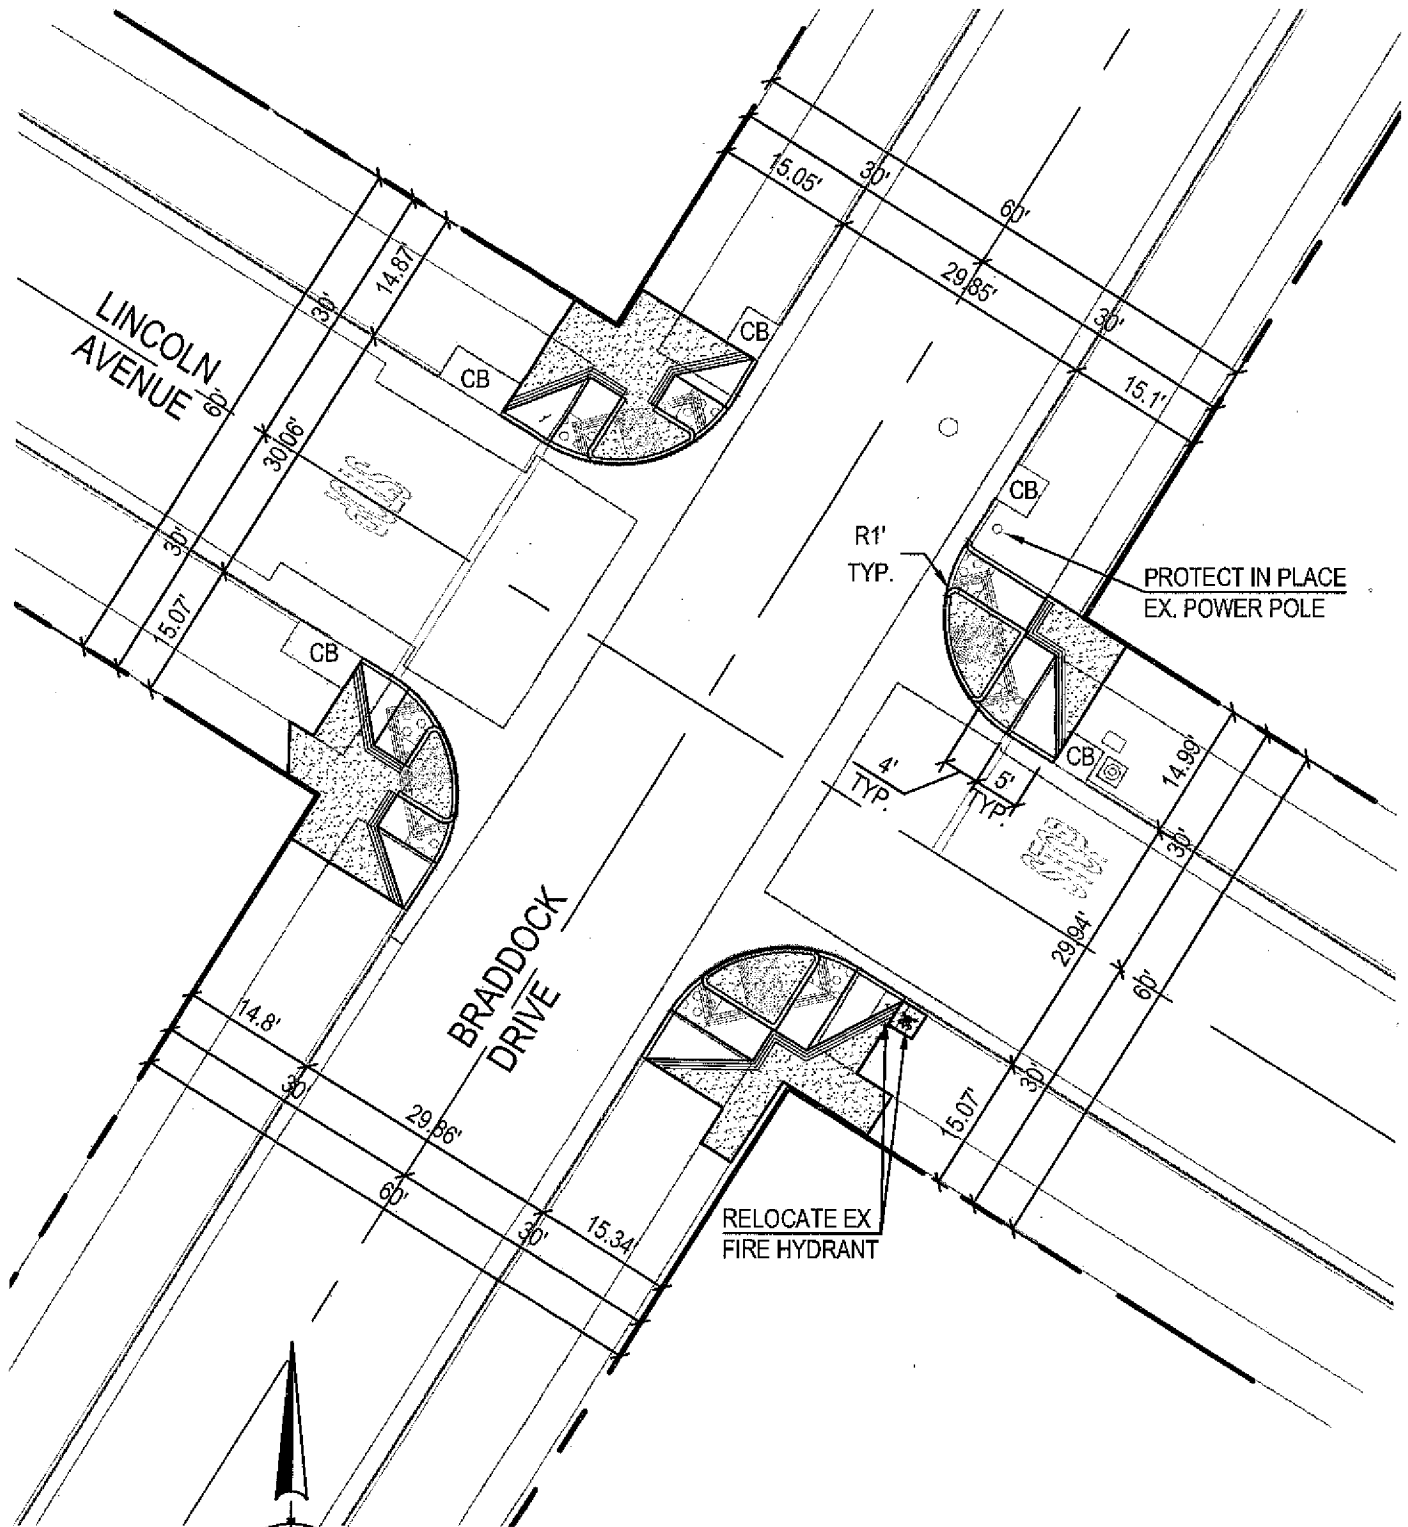

INTERSECTION 13 **BRADDOCK DRIVE AND LINCOLN AVENUE**

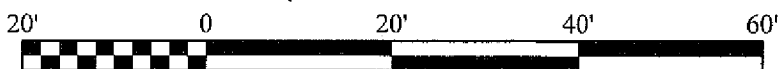

SCALE: 1" = 20'