


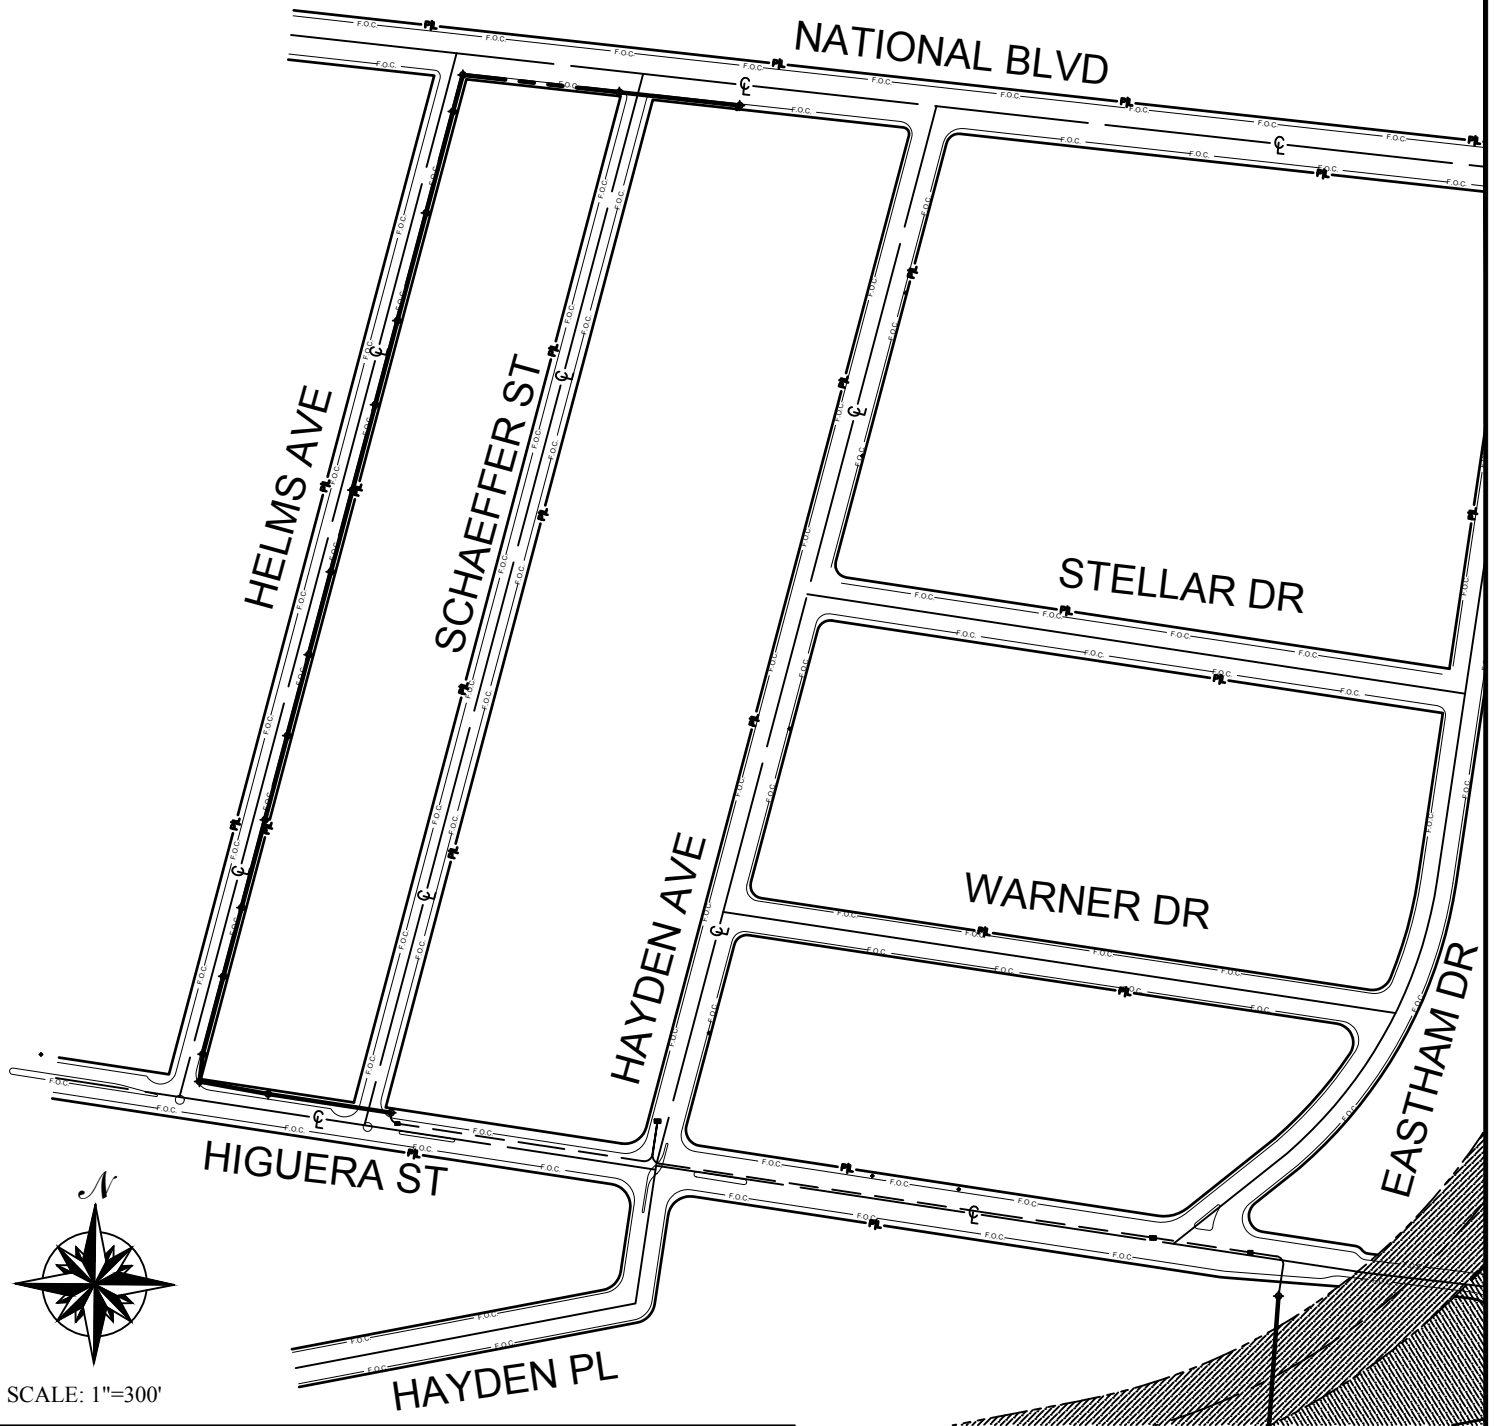

LEGEND

----- PROPOSED AERIAL	⊕ EXISTING POLE
----- EXISTING LEASE DUCT	⊕ EXISTING MANHOLE
	⊕ EXISTING VAULT

BILL OF MATERIALS

NO.	MATERIAL	QTY	FOOTAGE
1	AERIAL FIBER	1	2401'
2	EDISON LEASE CONDUIT	1	1602'


TOTAL SECTION FOOTAGE BY TYPE

NATIONAL BLVD - AERIAL	442'
HELMS AVE - AERIAL	1619'
HIGUERA ST - AERIAL	340'
HIGUERA ST - LEASE CONDUIT	1602'

EDISON CARRIER
SOLUTIONS
2 INNOVATION WAY
POMONA, CA 91768

RDI ENGINEERING
9050 ARCHIBALD AVE
RANCHO CUCAMONGA, CA 91730

3555 HAYDEN AVE
CULVER CITY, CA 90232

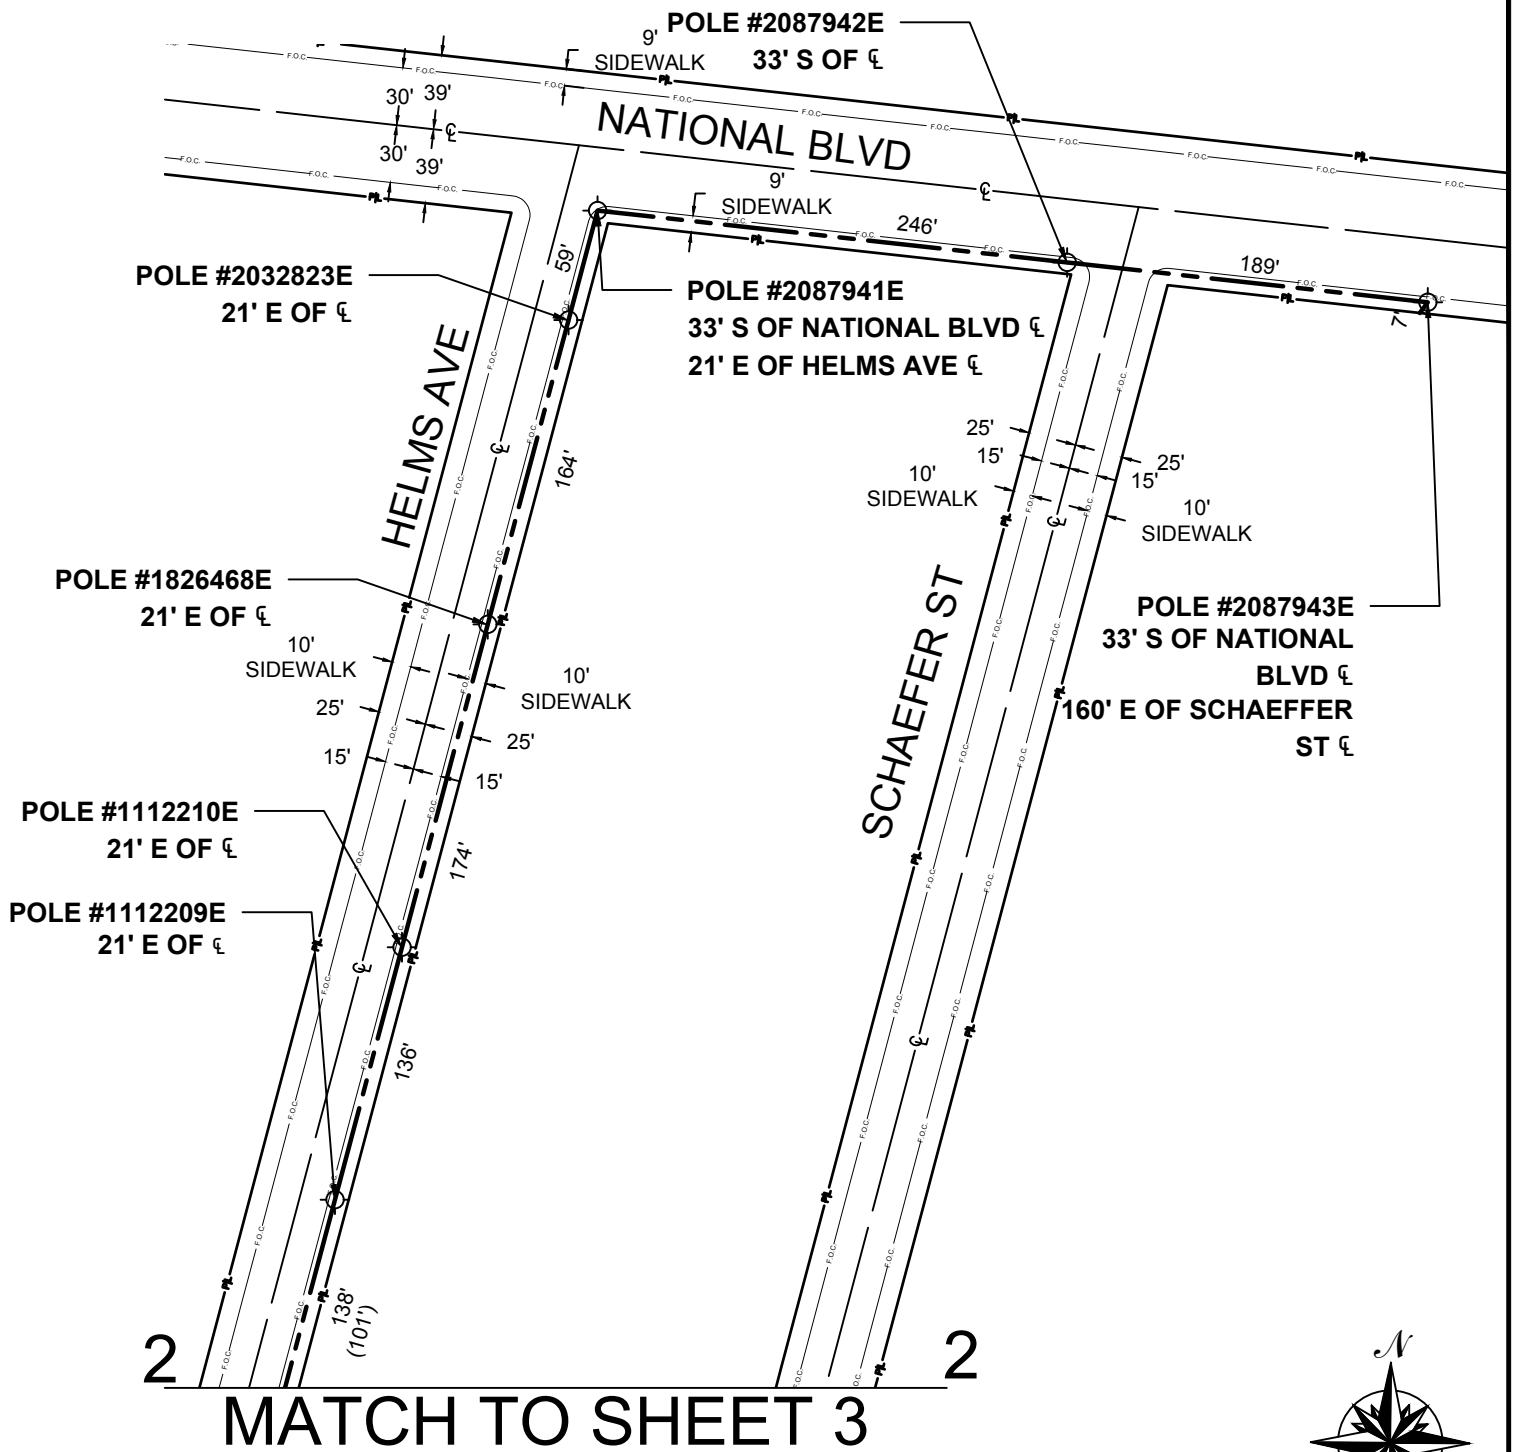

SCALE: 1"=100'

LEGEND

----- PROPOSED AERIAL	⊕ EXISTING POLE
----- EXISTING LEASE DUCT	⊕ EXISTING MANHOLE
	⊕ EXISTING VAULT

MATERIALS PER PAGE 2


NO.	MATERIAL	QTY	FOOTAGE
1	AERIAL FIBER	1	1076'
2	EDISON LEASE CONDUIT	-	0

EDISON CARRIER
SOLUTIONS
2 INNOVATION WAY
POMONA, CA 91768

RDI ENGINEERING
9050 ARCHIBALD AVE
RANCHO CUCAMONGA, CA 91730

3555 HAYDEN AVE
CULVER CITY, CA 90232

MATCH TO SHEET 2

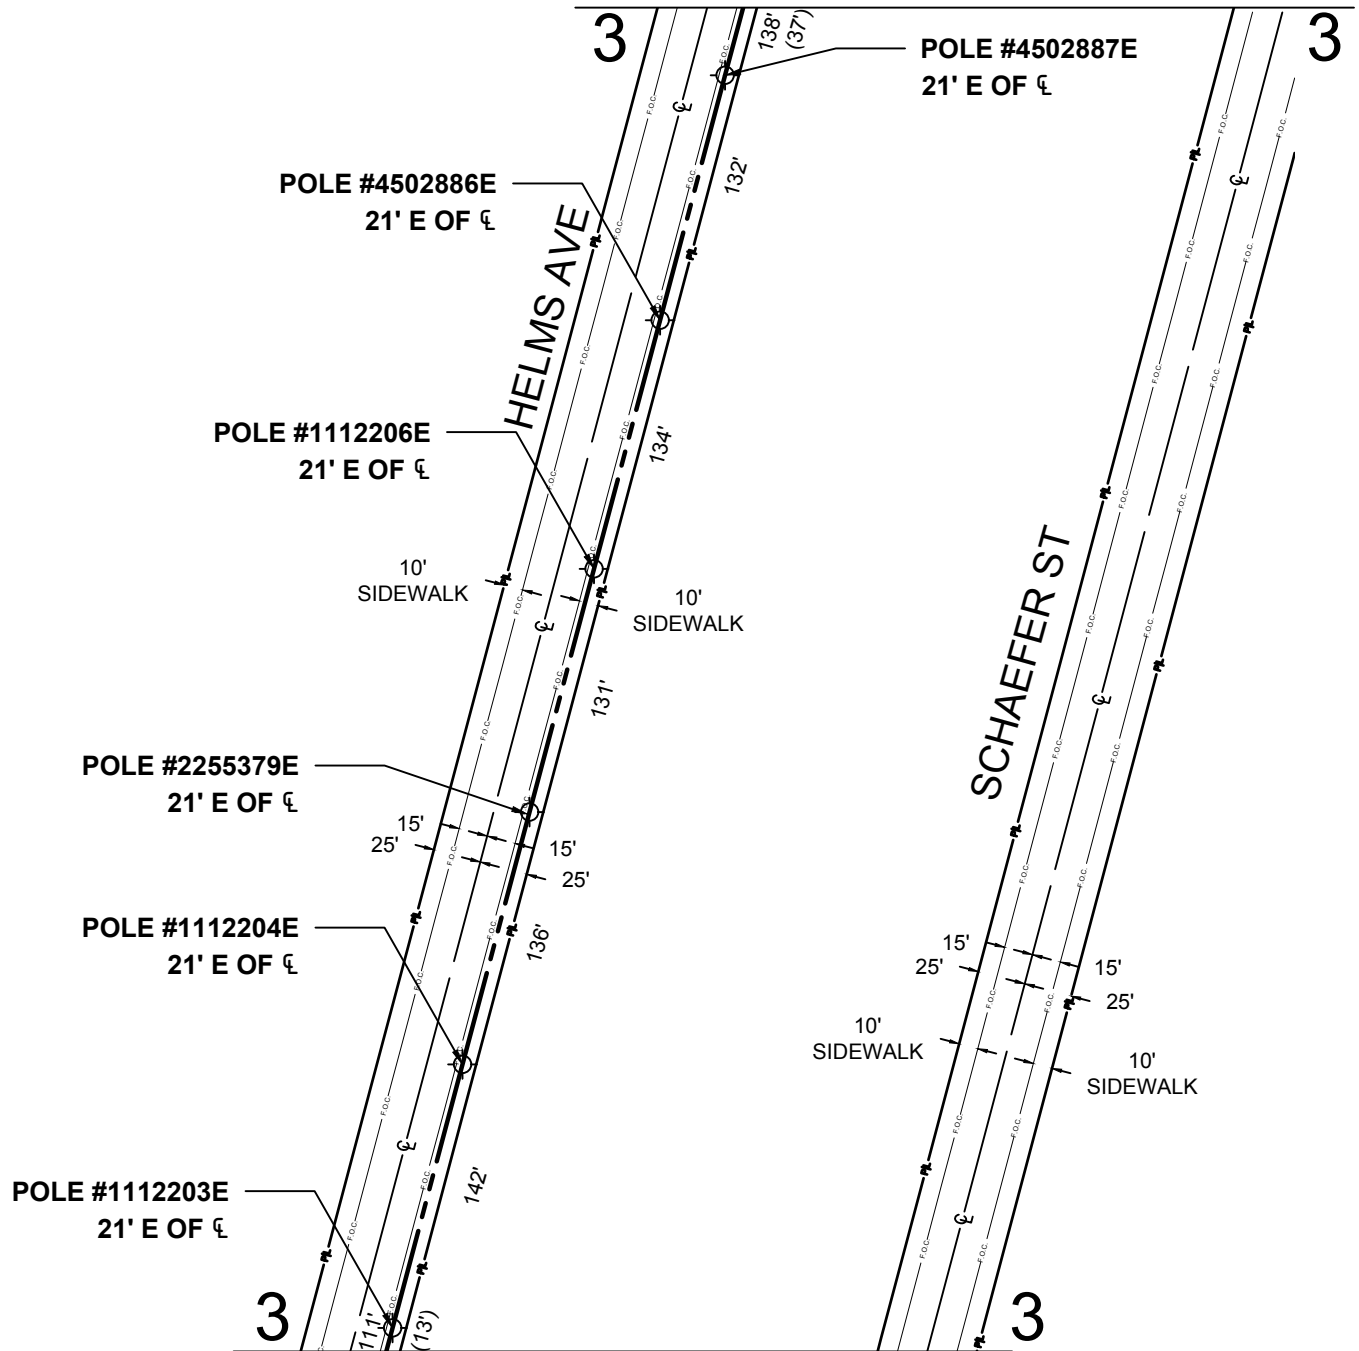

MATCH TO SHEET 4

LEGEND

----- PROPOSED AERIAL	⊕ EXISTING POLE
----- EXISTING LEASE DUCT	⊕ EXISTING MANHOLE
	⊕ EXISTING VAULT

MATERIALS PER PAGE 3

NO.	MATERIAL	QTY	FOOTAGE
1	AERIAL FIBER	1	725'
2	EDISON LEASE CONDUIT	-	0'




SCALE: 1"=100'

EDISON CARRIER
SOLUTIONS
2 INNOVATION WAY
POMONA, CA 91768

RDİ ENGINEERING
9050 ARCHIBALD AVE
RANCHO CUCAMONGA, CA 91730

3555 HAYDEN AVE
CULVER CITY, CA 90232

MATCH TO SHEET 3

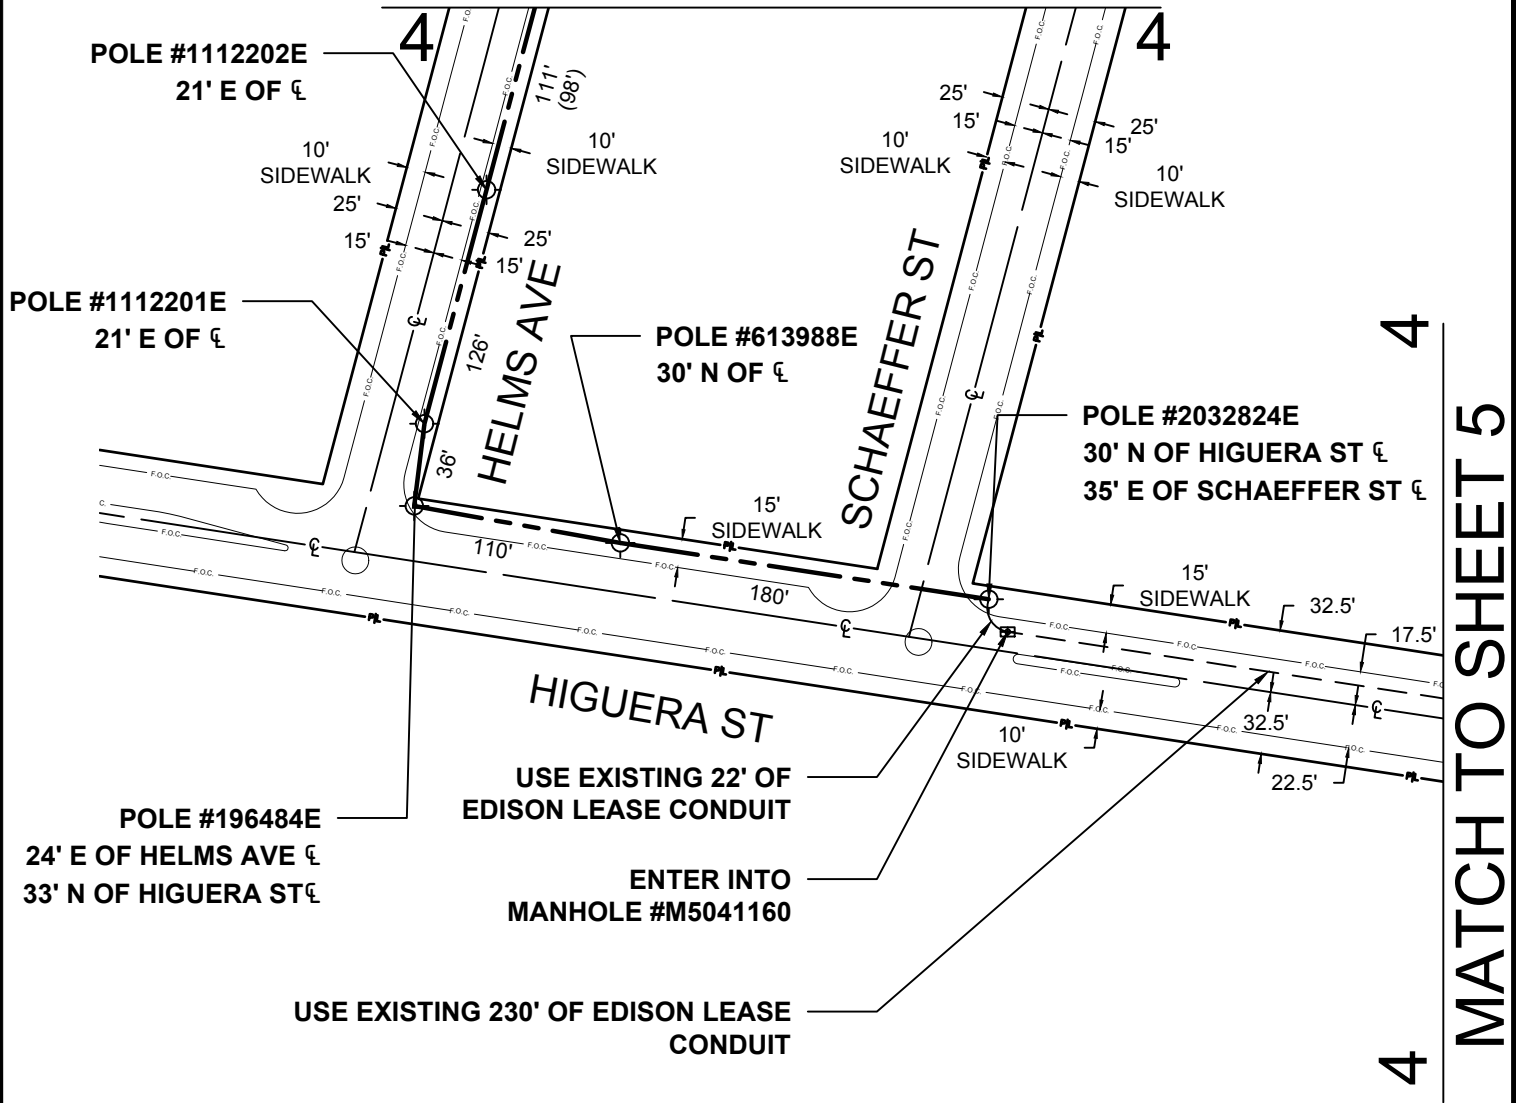

LEGEND

-----	PROPOSED AERIAL	⊙	EXISTING POLE
-----	EXISTING LEASE DUCT	⊕	EXISTING MANHOLE
		⊞	EXISTING VAULT

MATERIALS PER PAGE 4

NO.	MATERIAL	QTY	FOOTAGE
1	AERIAL FIBER	1	550'
2	EDISON LEASE CONDUIT	1	252'



SCALE: 1"=100'

EDISON CARRIER
SOLUTIONS
2 INNOVATION WAY
POMONA, CA 91768

RDI ENGINEERING
9050 ARCHIBALD AVE
RANCHO CUCAMONGA, CA 91730

3555 HAYDEN AVE
CULVER CITY, CA 90232


MATCH TO SHEET 4

5

5

MATCH TO SHEET 6

5

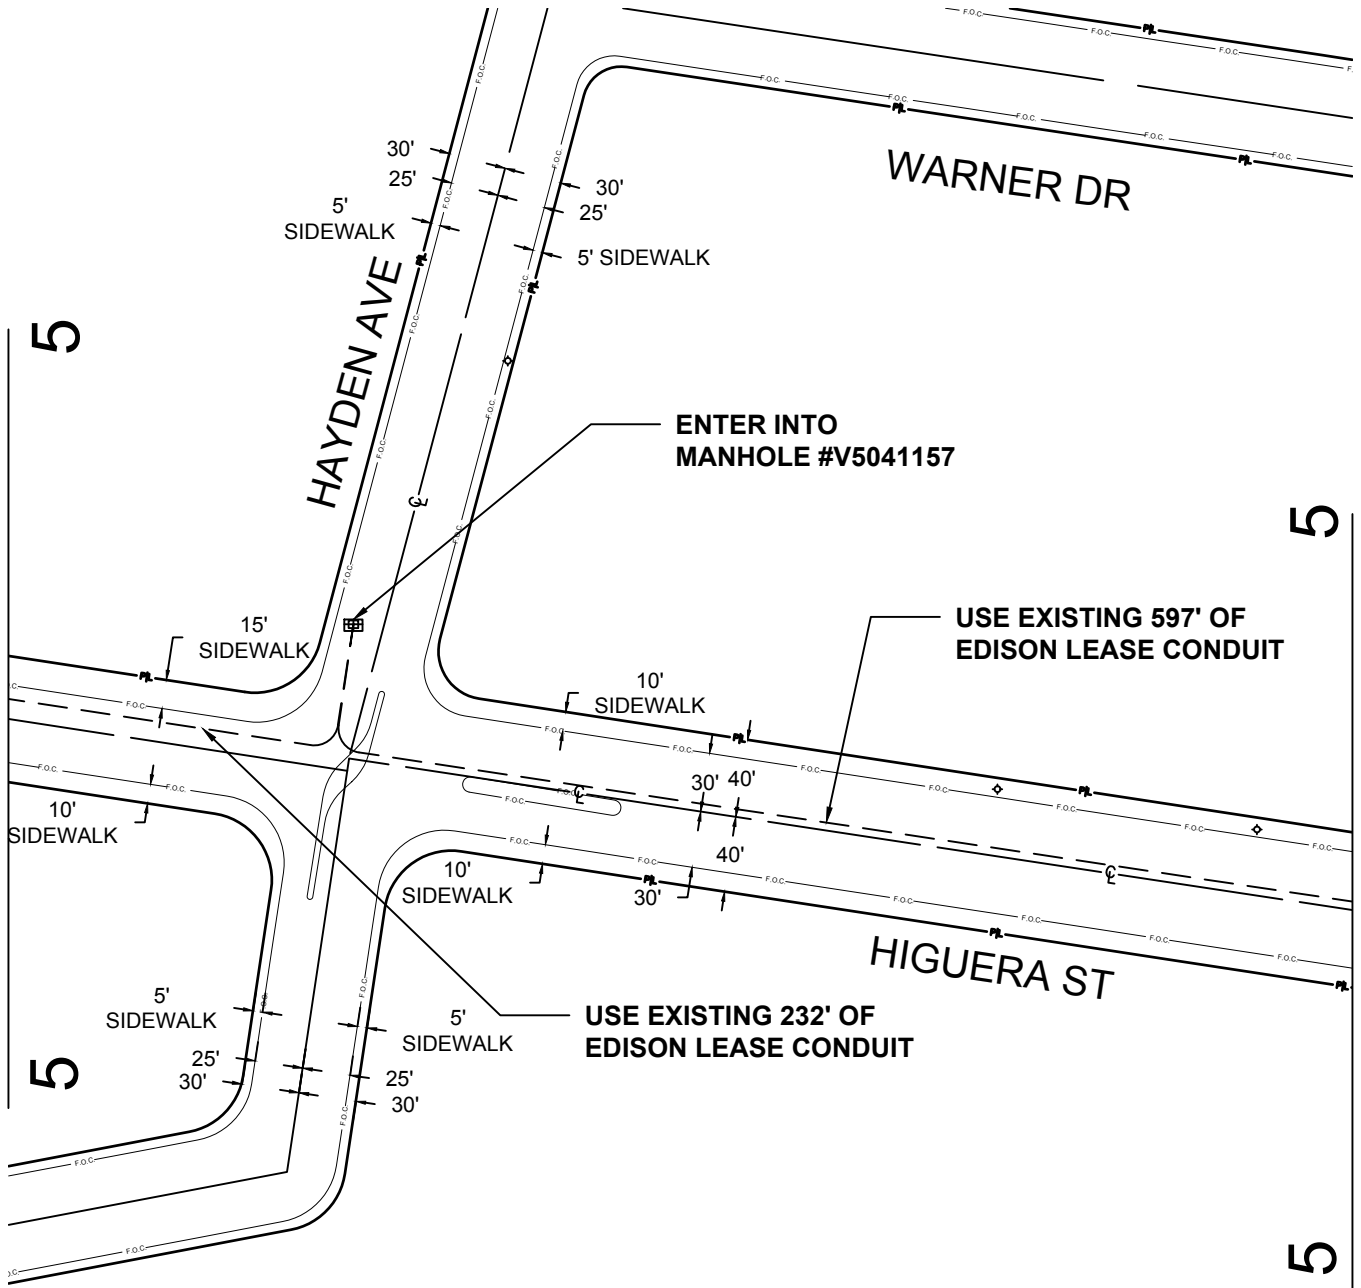

LEGEND

- PROPOSED AERIAL
- EXISTING LEASE DUCT
- ⊕ EXISTING POLE
- ⊕ EXISTING MANHOLE
- ⊕ EXISTING VAULT

MATERIALS PER PAGE 5

NO.	MATERIAL	QTY	FOOTAGE
1	AERIAL FIBER	-	0
2	EDISON LEASE CONDUIT	1	829'



SCALE: 1"=100'

EDISON CARRIER
SOLUTIONS
2 INNOVATION WAY
POMONA, CA 91768

RDI ENGINEERING
9050 ARCHIBALD AVE
RANCHO CUCAMONGA, CA 91730

3555 HAYDEN AVE
CULVER CITY, CA 90232

MATCH TO SHEET 5

6

6

ENTER INTO
MANHOLE #V5041158

USE EXISTING 155' OF
EDISON LEASE
CONDUIT

ENTER INTO
MANHOLE #M5041159

EASTHAM DR

HIGUERA ST

USE EXISTING 109' OF
EDISON LEASE CONDUIT

USE EXISTING 257' OF EDISON
LEASE CONDUIT

POLE #1112210E

56' S OF HIGUERA ST &
175' E OF EASTHAM DR &

BALLONA CREEK
LA COUNTY FLOOD CONTROL

CITY OF LOS
ANGELES

JEFFERSON BLVD

LEGEND

-----	PROPOSED AERIAL	⊕	EXISTING POLE
-----	EXISTING LEASE DUCT	⊕	EXISTING MANHOLE
-----		⊕	EXISTING VAULT

MATERIALS PER PAGE 6

NO.	MATERIAL	QTY	FOOTAGE
1	AERIAL FIBER	1	50'
2	EDISON LEASE CONDUIT	1	521'

EDISON CARRIER
SOLUTIONS
2 INNOVATION WAY
POMONA, CA 91768

RDI ENGINEERING
9050 ARCHIBALD AVE
RANCHO CUCAMONGA, CA 91730

PAGE: 6 OF 6

3555 HAYDEN AVE
CULVER CITY, CA 90232

SYSTEM EXHIBIT

PROJECT # 801584808



SCALE: 1"=100'