

MEETING DATE: 08/12/13

AGENDA ITEM: Adoption of a Resolution Approving an Encroachment Agreement with Time Warner Cable for Use of the Public Rights-of-Way on Bristol Parkway

ATTACHMENTS

		<u>Pages</u>
1	Resolution, Proposed	1-2
2	System Exhibit	3

- 1
- 2
WHEREAS, Time Warner Cable is the holder of a state video franchise,
issued pursuant to the Digital Infrastructure and Video Competition Act of 2006, authorizing
it to provide cable video services in Culver City;

WHEREAS, Time Warner Cable has applied for a permit to encroach upon Culver City's public rights-of-way in order to install conduit, fiber optic cables and related telecommunication facilities;

WHEREAS, the City of Culver City regulates the time, place and manner of the placement of telecommunication or video facilities in its public rights-of-way through the issuance of encroachment permits and encroachment agreements;

///

///

1 NOW, THEREFORE, the City Council of the City of Culver City, California,
2 DOES HEREBY RESOLVE, as follows:

- 3 1. The encroachment permit application submitted by Time Warner Cable
4 for its project at 5800 Hannum Avenue is hereby approved.
5 2. The City Manager is authorized to execute the related encroachment
6 agreement on behalf of the City of Culver City.
7

8 APPROVED and ADOPTED this _____ day of _____ 2013.
9
10

11 _____
12 JEFFREY COOPER, MAYOR
13 City of Culver City, California


14 ATTEST:

APPROVED AS TO FORM:

15
16
17 _____
18 MARTIN COLE, City Clerk

A13-00383

19
20
21
22
23
24
25
26
27
28
for _____
CAROL A. SCHWAB,
City Attorney

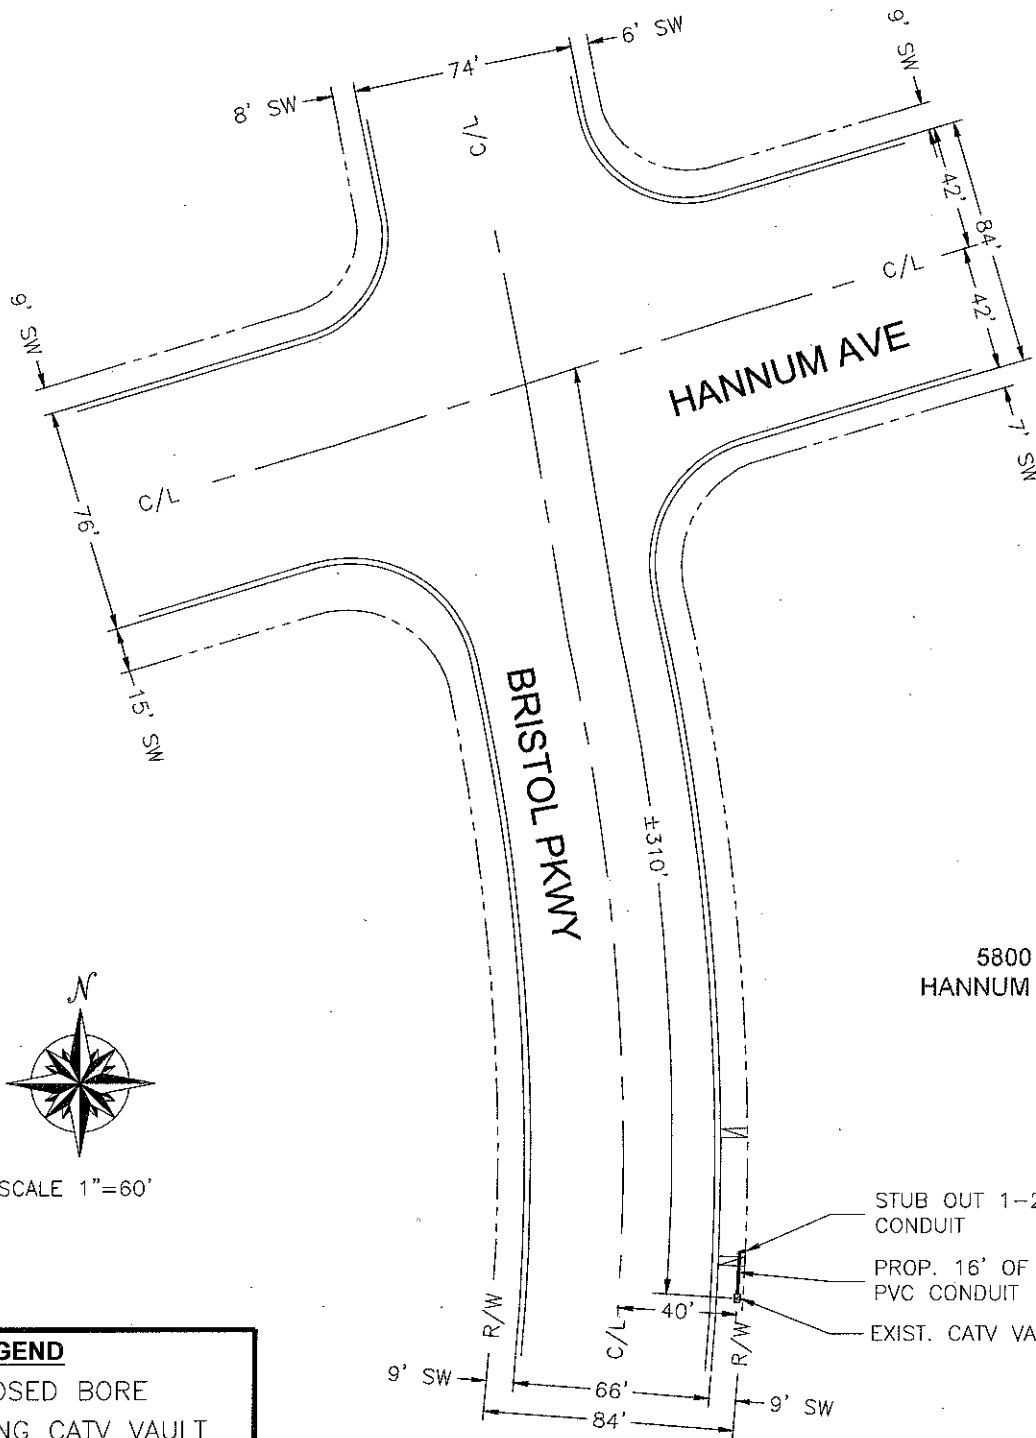

SCALE 1"=60'

LEGEND

- PROPOSED BORE
- ✓ EXISTING CATV VAULT

BILL OF MATERIALS

NO.	MATERIAL	QTY	FOOTAGE
1	1-2" PVC CONDUIT		16'
2	1-2" PVC CONDUIT STUB OUT	1'	

TIME WARNER CABLE
6357 ARIZONA CR
LOS ANGELES, CA 90045



1250 CORONA POINTS SUITE 308 CORONA CA 92879
OFFICE: 951.273.1814 FAX: 951.273.1818

ADDRESS/TITLE:
5800 HANNUM AVE.
CULVER CITY, CA 90230

SYSTEM EXHIBIT

PRJCT: 5800 HANNUM AVE

3