



SIGNING AND STRIPING CONSTRUCTION NOTES:

- 1 INSTALL STRIPING DETAIL AND/OR PAVEMENT MARKING AS SHOWN.
- 2 REMOVE CONFLICTING STOP BAR AND/OR STOP PAVEMENT MARKING IF ANY AND INSTALL 24" YELLOW HIGH VISIBILITY CONTINENTAL CROSSWALK PER DETAIL "A". CROSSWALK SHALL BE 12" IN WIDTH (INSIDE TO INSIDE) UNLESS OTHERWISE INDICATED.
- 3 REMOVE CONFLICTING STOP BAR AND/OR STOP PAVEMENT MARKING IF ANY AND INSTALL 24" WHITE HIGH VISIBILITY CONTINENTAL CROSSWALK PER DETAIL "A". CROSSWALK SHALL BE 12" IN WIDTH (INSIDE TO INSIDE) UNLESS OTHERWISE INDICATED.
- 4 INSTALL 12" WHITE LIMIT LINE.
- 6 INSTALL SIGN(S) AND POST AS NOTED.
- 7 INSTALL SHARED ROADWAY BICYCLE PAVEMENT MARKING PER DETAIL "C". PAVEMENT MARKINGS SHALL BE SPACED 250', UNLESS OTHERWISE NOTED.
- 9 INSTALL RUBBER WHEELS STOPS AND OMEGAPOST WHITE DELINEATOR PER CITY SPECS. SEE DETAIL "D".
- 10 INSTALL TRUNCATED DOME.
- 11 INSTALL 8" WHITE STRIPE.
- 12 RELOCATE EXISTING SIGN(S) ON TO NEW POST AS NOTED.

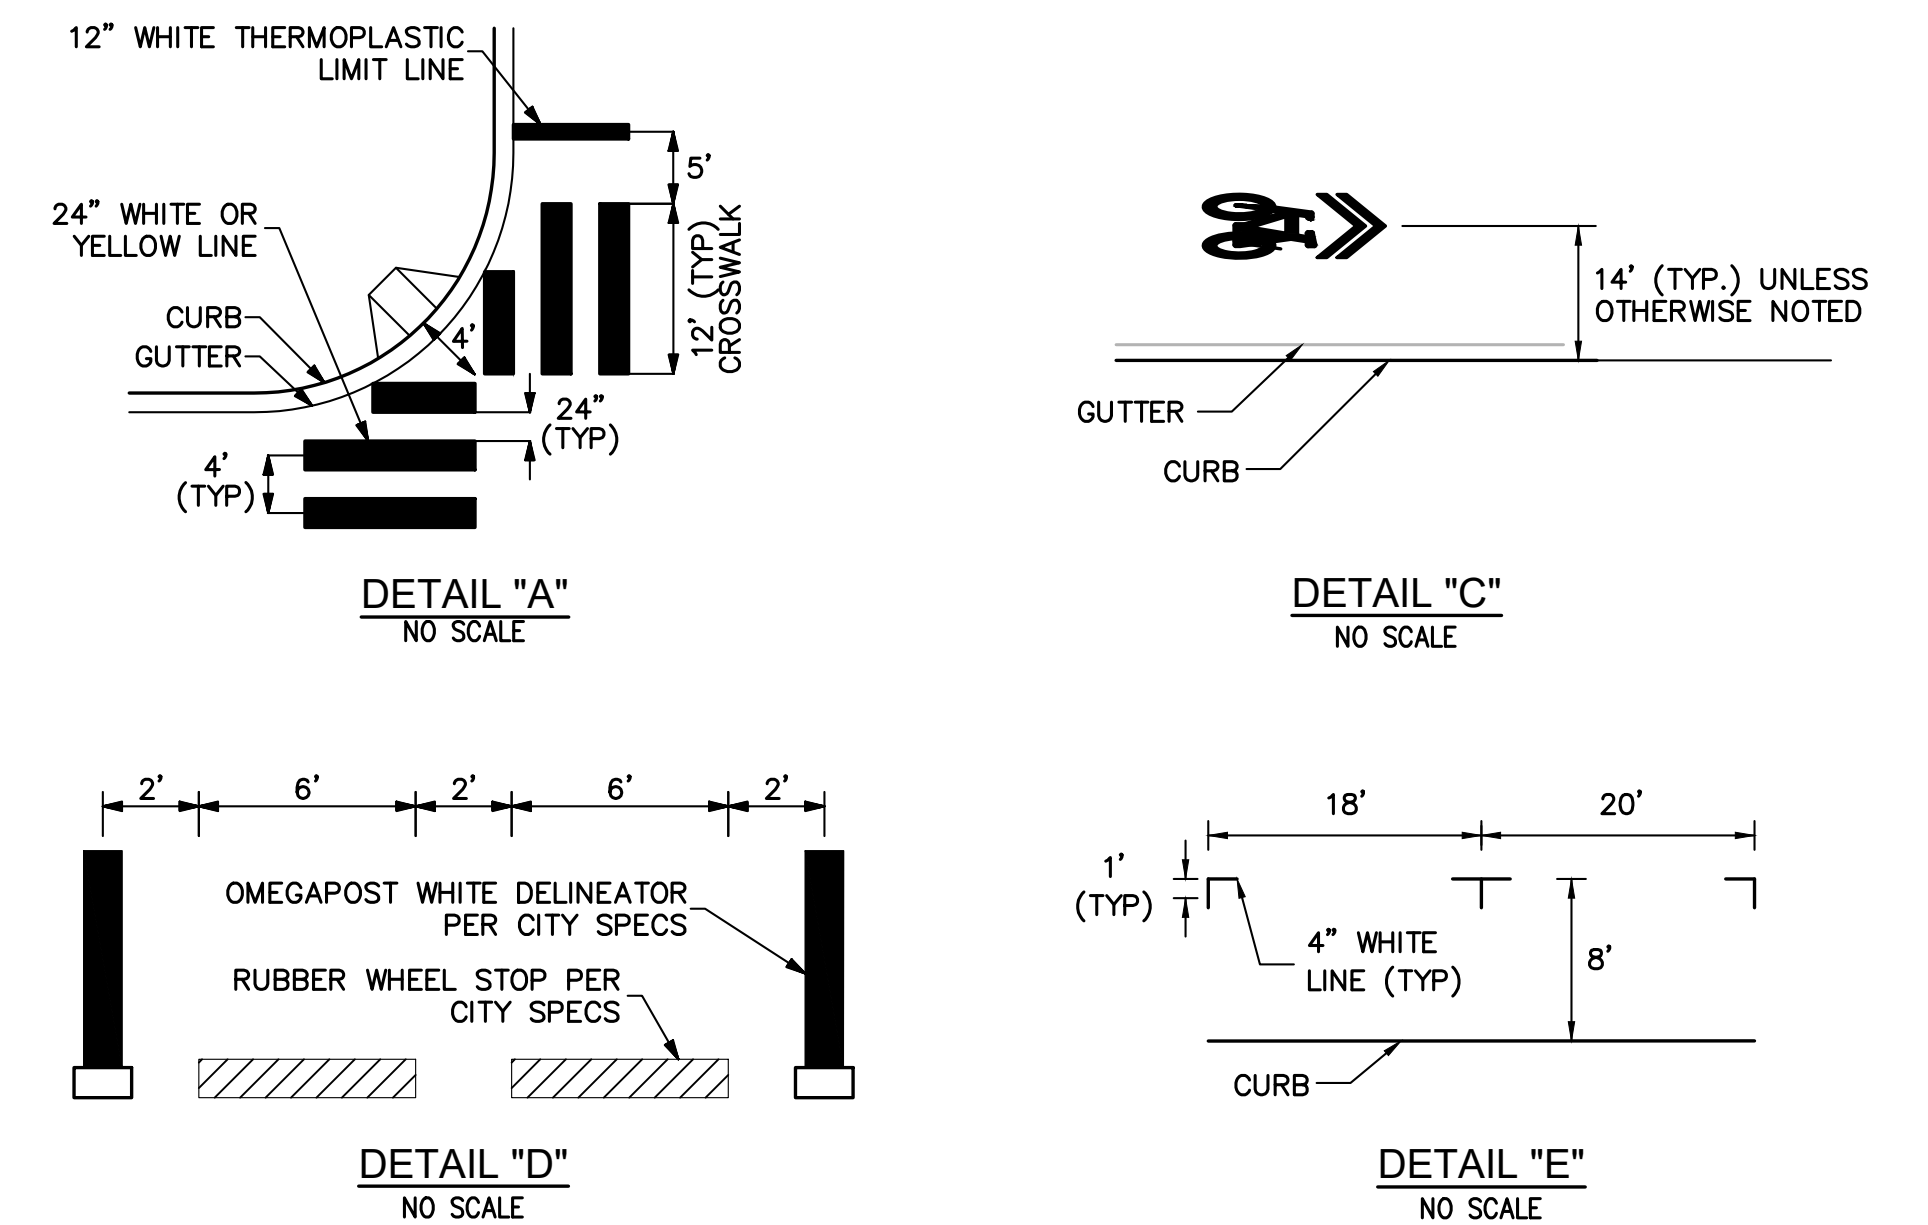

NEW SIGN LEGEND (THIS SHEET ONLY):

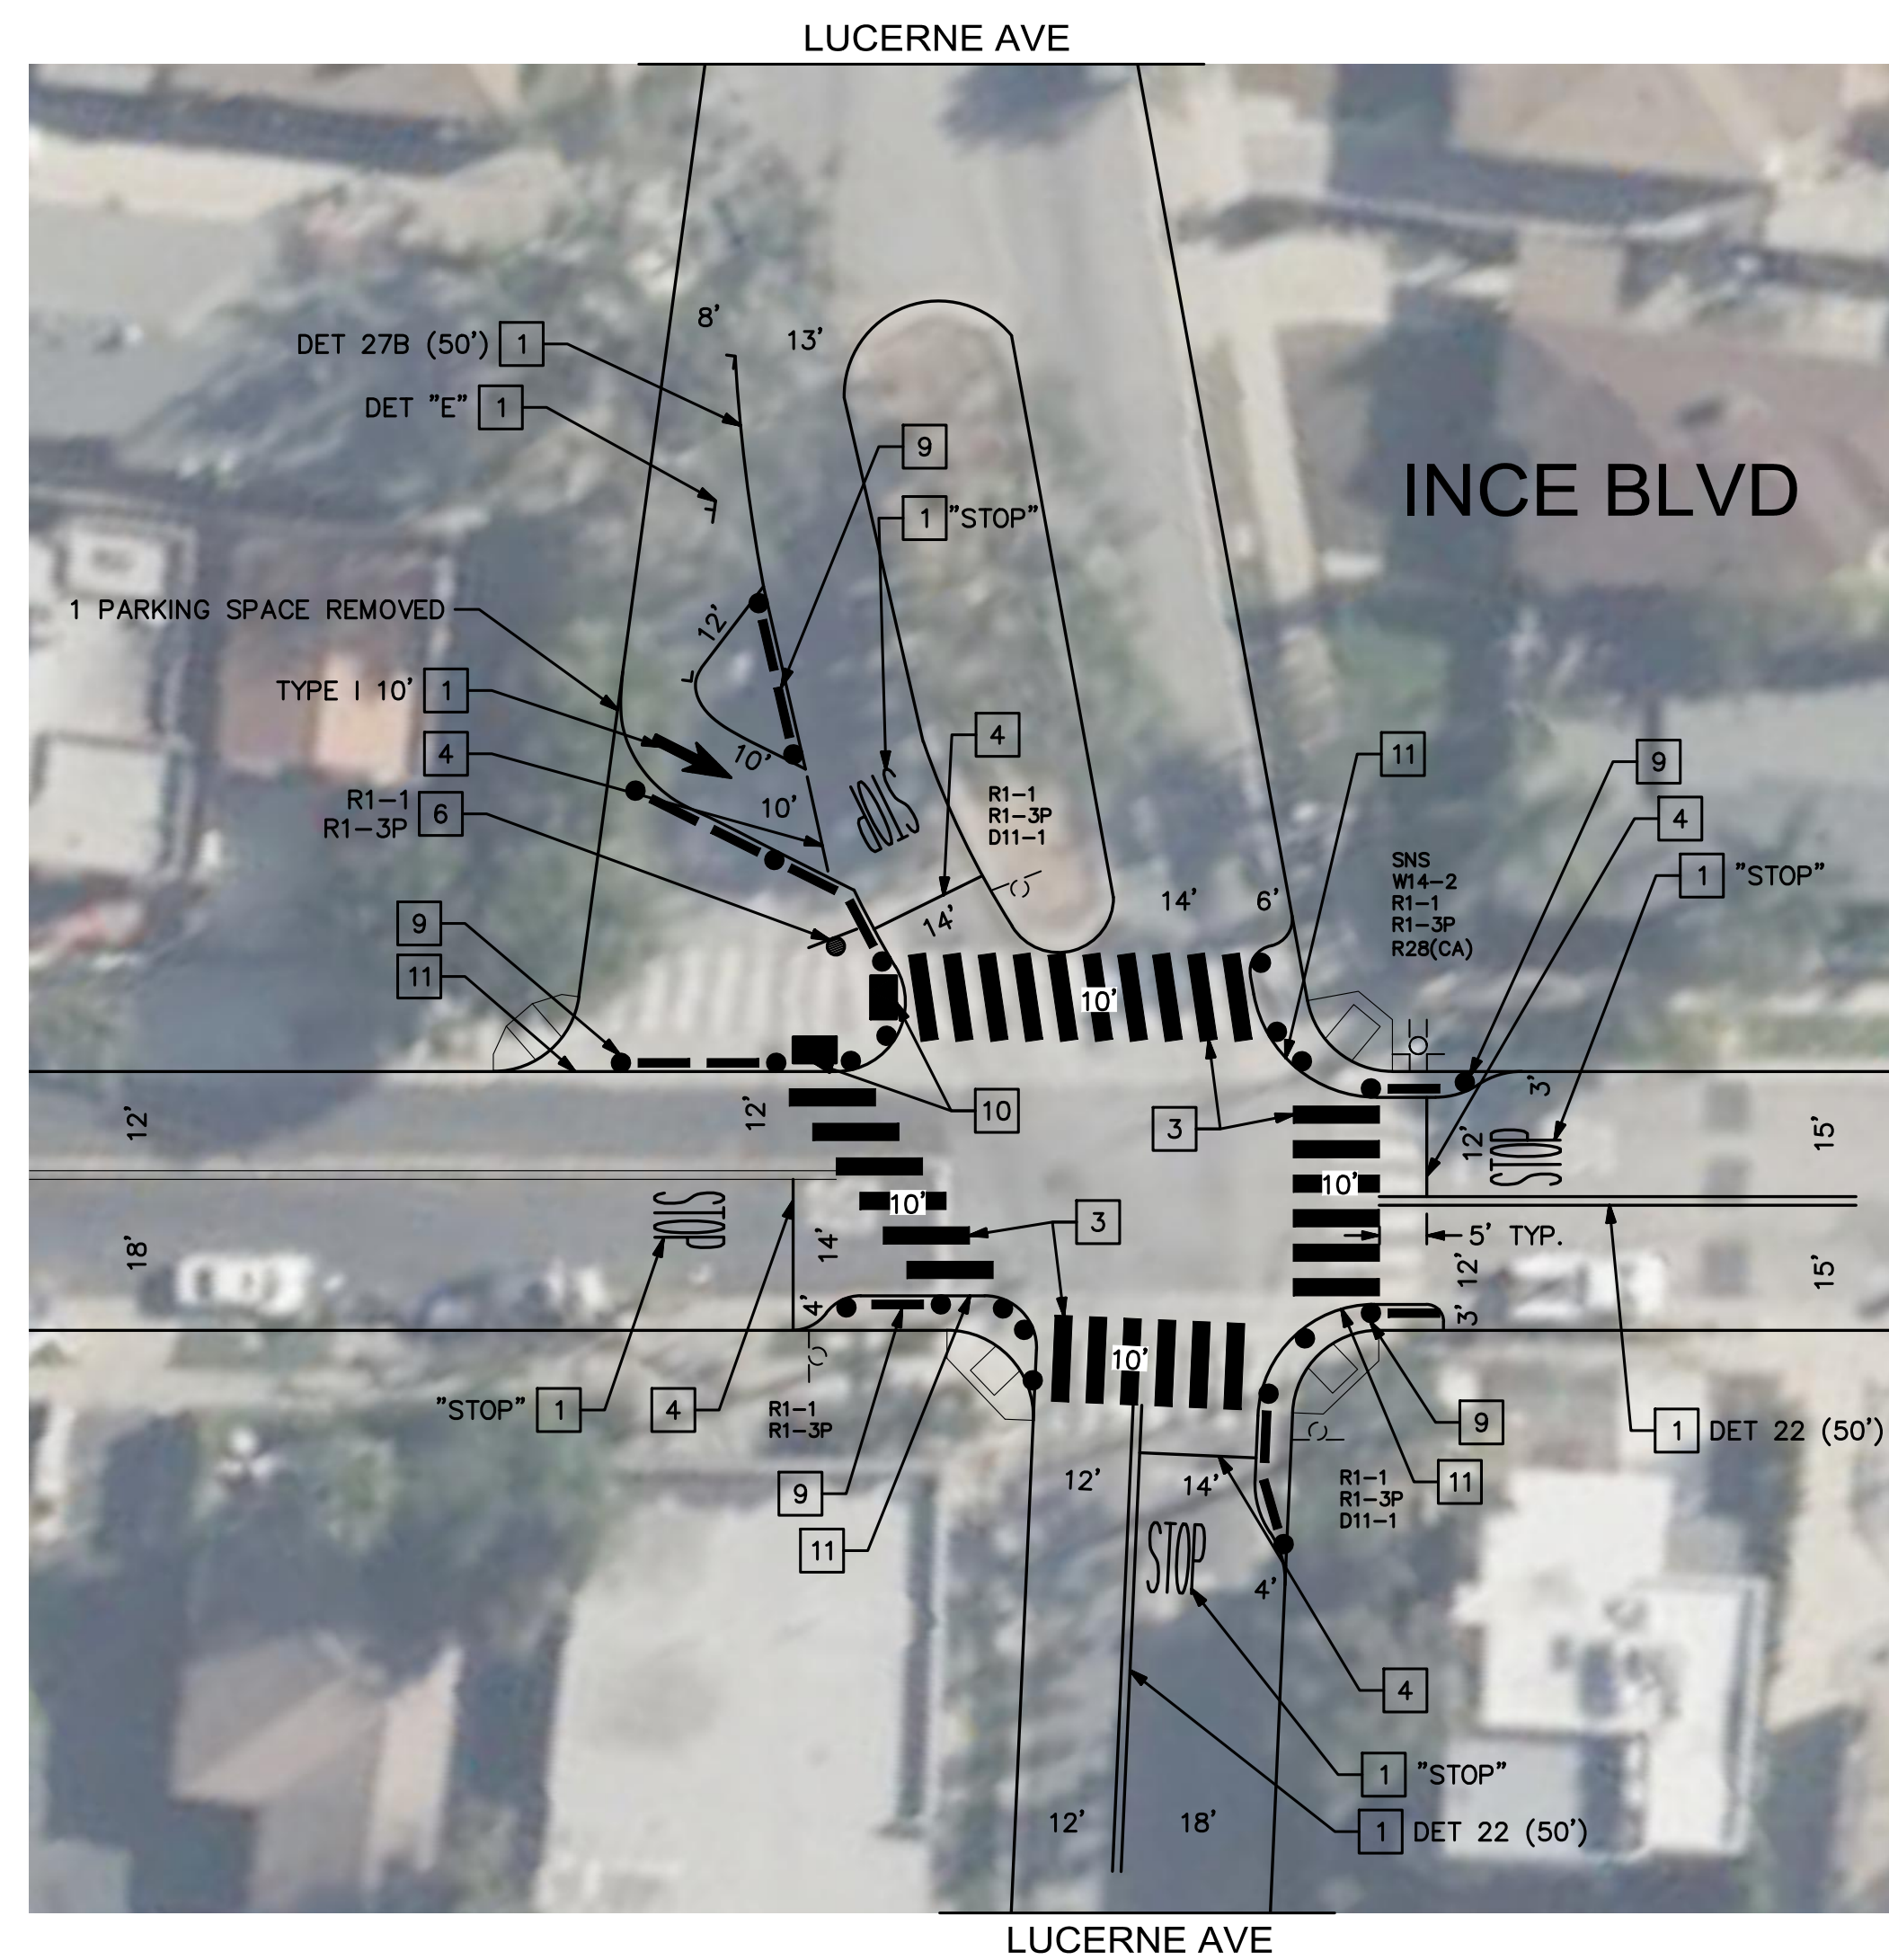

D11-1
24"x18"

CITY OF CULVER CITY PUBLIC WORKS DEPARTMENT ENGINEERING DIVISION			
SIGNING AND STRIPING PLAN ON FARRAGUT ELEMENTARY SCHOOL WESTWOOD BLVD AND INCE BLVD			
DESIGNED BY BC/MP	DATE 5/25/23	SCALE HORIZ: VERT:	APPROVED BY: <i>Andrew Maximos</i> ANDREW MAXIMOUS, P.E., T.E.
DRAWN BY BC/MP	DATE 5/25/23	PROJECT NUMBER -	DATE 6-22-23
FIELD BOOK REFERENCE		PROJECT NUMBER	
Sheet 13 Of 13 Sheets			



PLANS PREPARED BY:
WILLDAN Engineering *extending your reach*
13191 CROSSROADS PARKWAY NORTH
SUITE 405 INDUSTRY, CA 91746-3497
(949) 908-6200
UNDER THE SUPERVISION OF
Jeffrey C. Lau 5/25/2023
JEFFREY C. LAU RCE 83887 DATE

NO.	BY	APPR.	DATE

PLAN NO. MTE 1001