



EXHIBIT A

● PROP. UNDERGROUND FOC DUCT FOOTAGE	653'±
● PROP. AERIAL FOC FOOTAGE	3,572'±

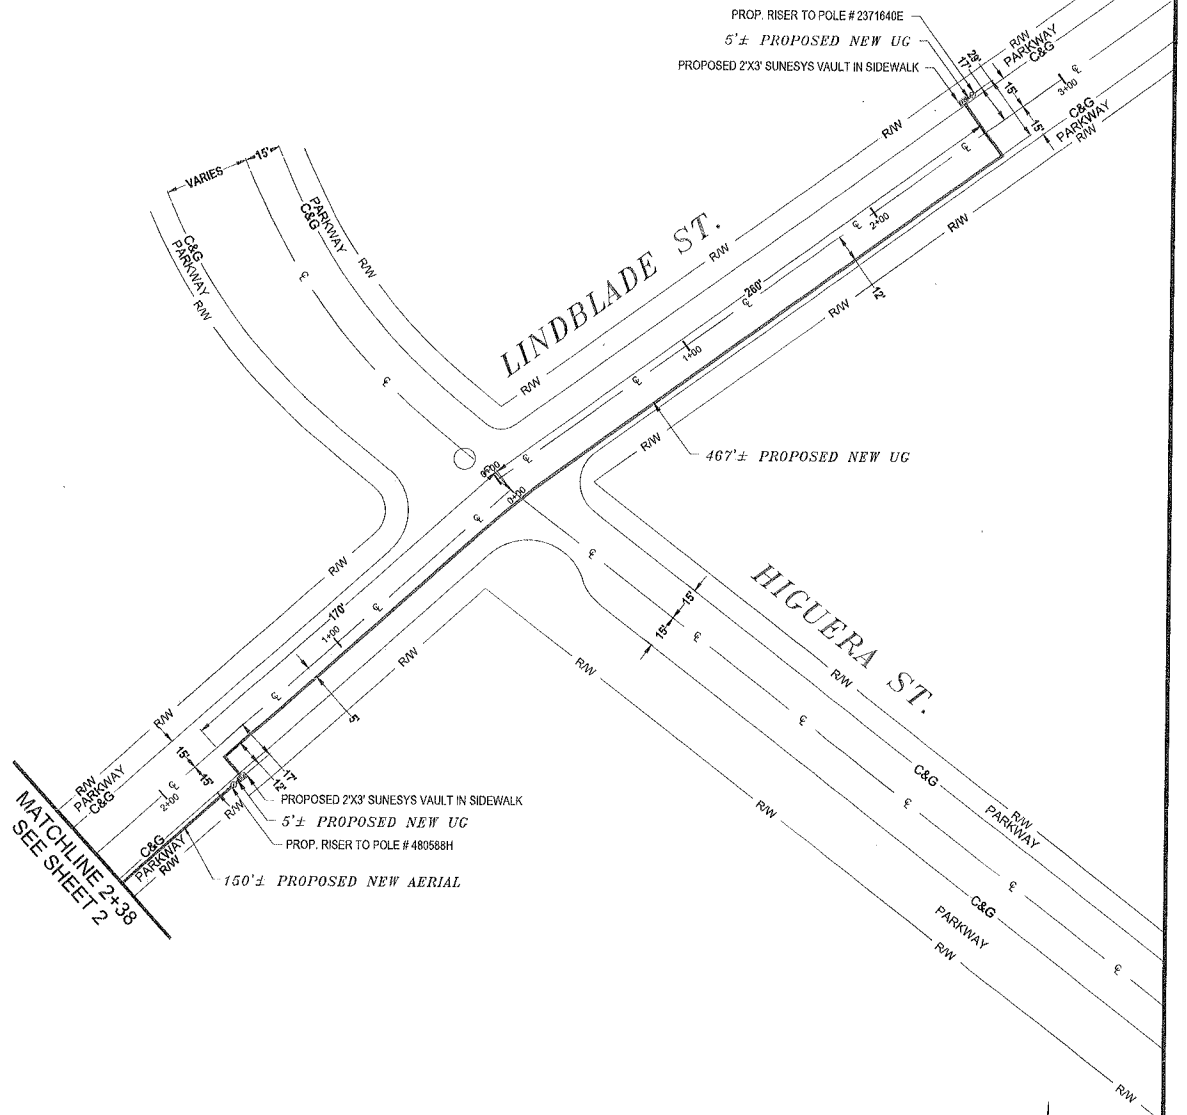

BILL OF MATERIAL			
NO.	MATERIAL	QUANTITY	FOOTAGE
1	2-1 1/4" HDPE/MDPE CONDUIT	—	467' LF
2	1-2" HDPE/MDPE CONDUIT	—	10' LF
3	2' X 3' FIBER PULLBOX	2	—
4	PROP. AERIAL F.O.C	—	150' LF

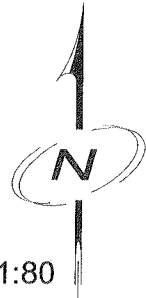

Sunesys
|| Fiber.Faster. ||


DESIGNED BY.....



290 CORPORATE TERRACE CIRCLE
STE. 200, CORONA, CA 92679

WWW.KBENG.NET

TEL. 951-808-9501
FAX. 951-808-9518

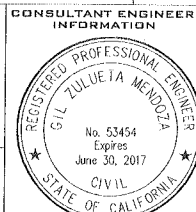

PROJECT NO. _____
PLAN NO. _____

PROJECT NAME: SOHONET


LOCATION: LINDBLADE ST. & HIGUERA ST.

PROJECT DESCRIPTION: RISER DOWN POLE #2371640E ON NORTH SIDE OF LINDBLADE ST. AND RISER DOWN POLE #480588H ON SOUTH SIDE OF LINDBLADE ST.

930-SOH01-S01-CUL

SYSTEM EXHIBIT

SHEET NO.
1 OF 7

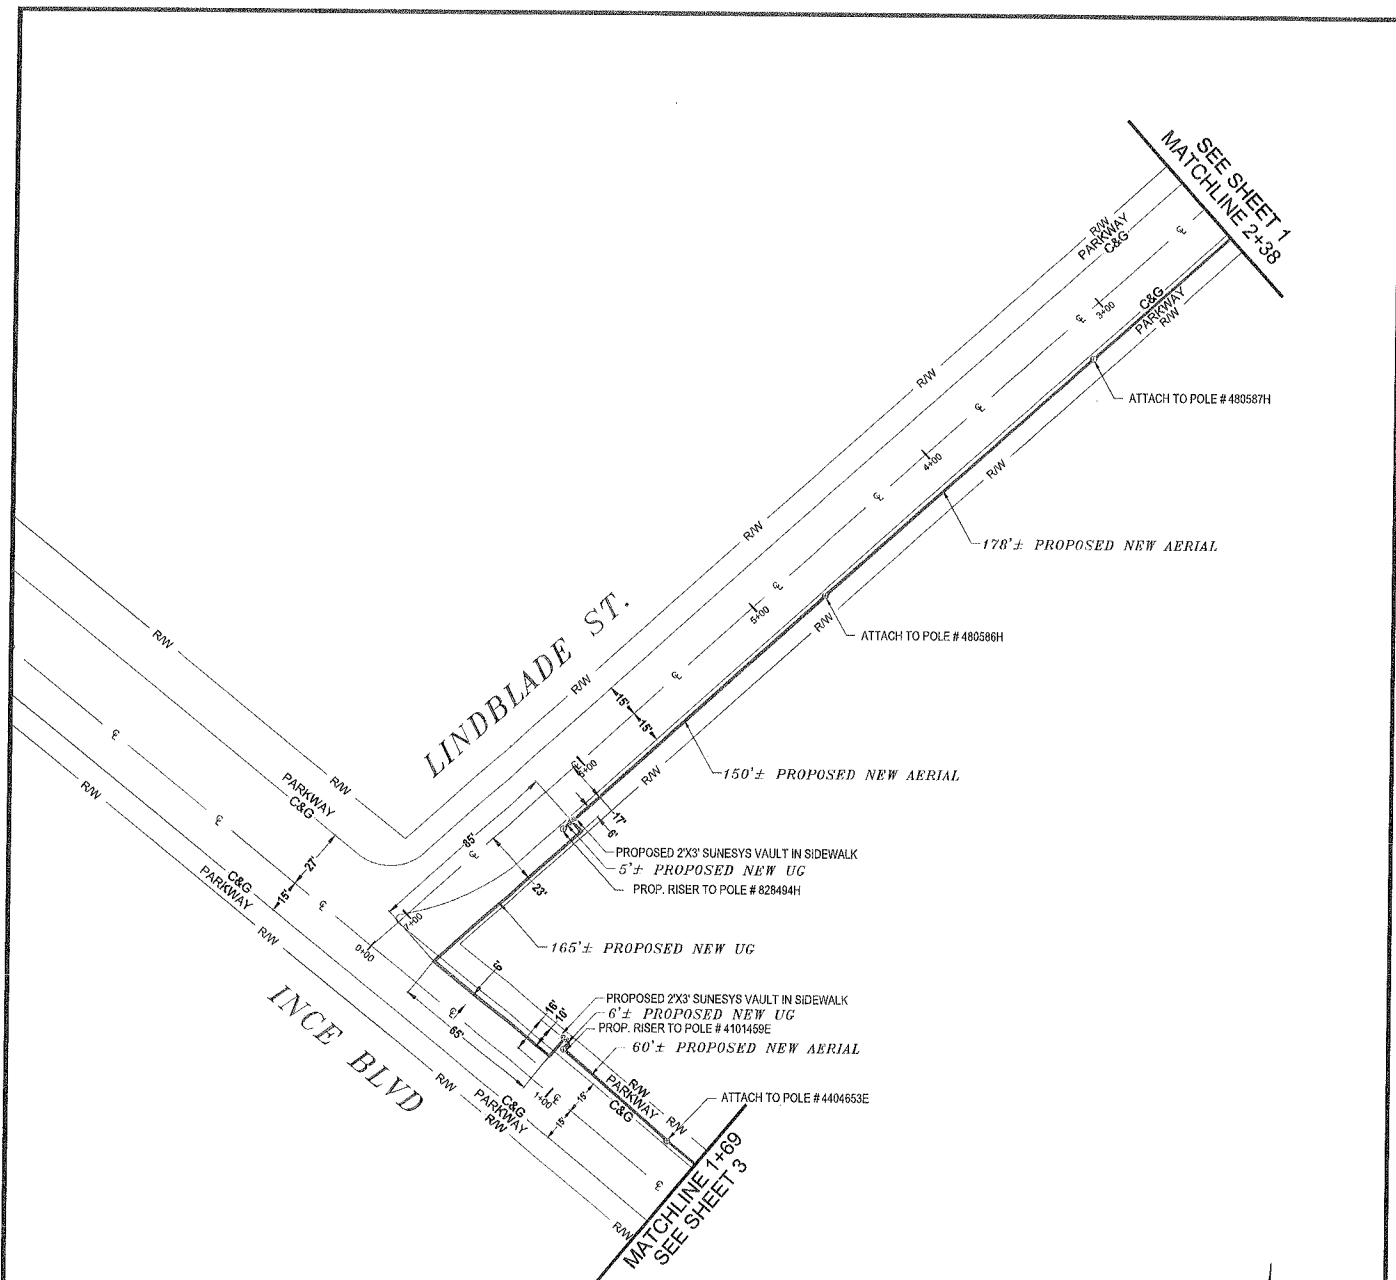

BILL OF MATERIAL

NO.	MATERIAL	QUANTITY	FOOTAGE
1	2-1 1/4" HDPE/MDPE CONDUIT	—	165'
2	1-2" HDPE/MDPE CONDUIT	—	11'
3	2' X 3' FIBER PULLBOX	2	
4	PROP. AERIAL F.O.C	—	388' LF



SCALE 1:80

sunesys
|| Fiber.Faster. ||

DESIGNED BY.....



290 CORPORATE TERRACE CIRCLE
STE. 200, CORDONA, CA 92029

WWW.KBENG.NET

TEL. 951-808-9501
FAX. 951-808-9518

CONSULTANT ENGINEER INFORMATION



PROJECT NO. _____
PLAN NO. _____

PROJECT NAME: SOHONET

LOCATION: INCE BLVD & LINDBLADE ST.


PROJECT DESCRIPTION: RISER DOWN POLE #828494H ON LINDBLADE ST. AND RISER DOWN POLE #4101459E ON INCE BLVD

930-SOH01-801-CUL

SYSTEM EXHIBIT

SHEET NO.
2 OF 7

SEE SHEET 2
MATCHLINE 1+69

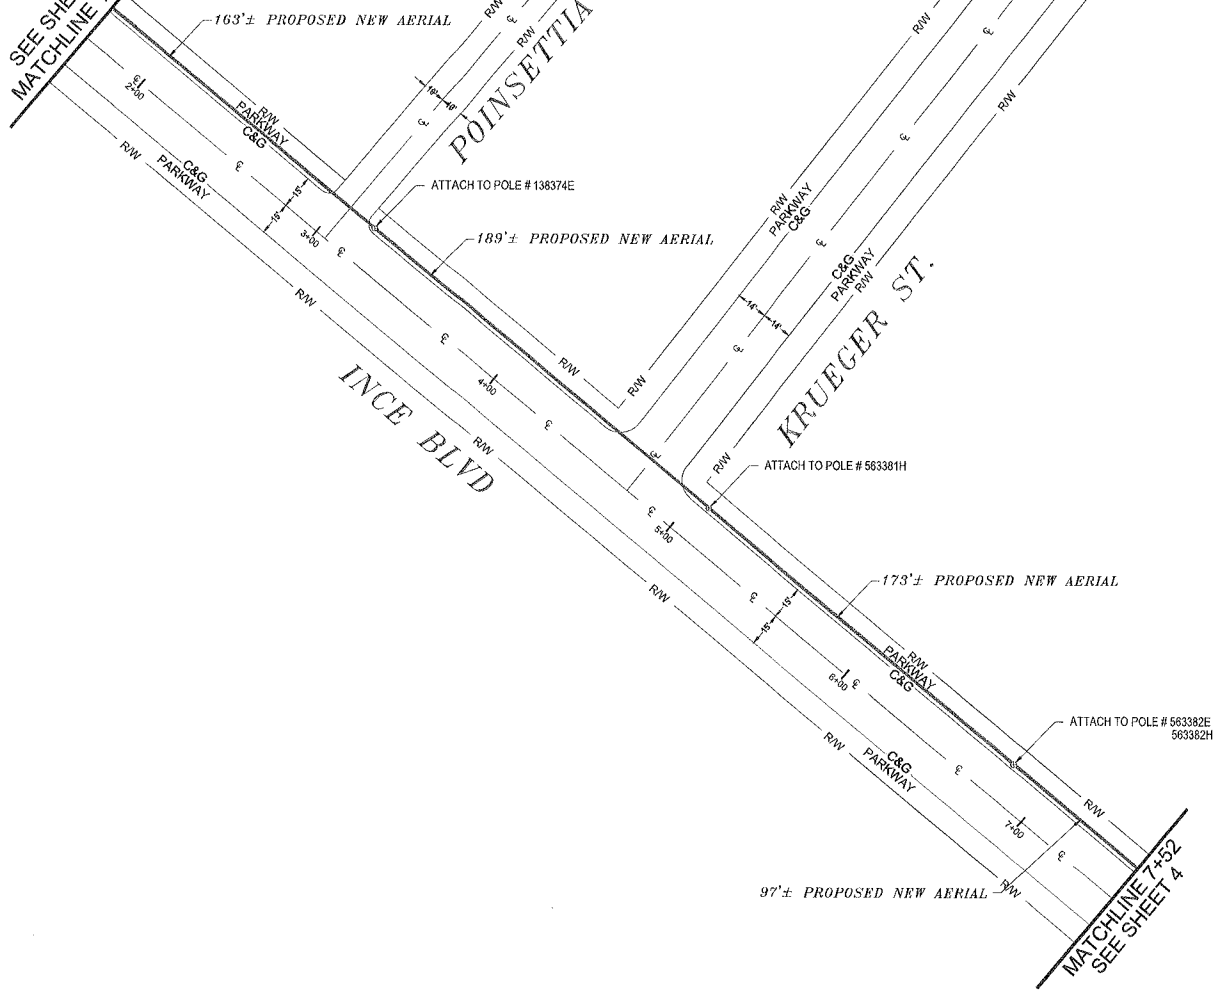

BILL OF MATERIAL

NO.	MATERIAL	QUANTITY	FOOTAGE
1	PROP. AERIAL F.O.C	—	622' LF

SCALE 1:80



sunesys
|| Fiber.Faster. ||

DESIGNED BY.....

KB
ENGINEERING

290 CORPORATE TERRACE CIRCLE
STE. 200, CORONA, CA 92879

WWW.KBENG.NET

TEL. 951-808-9501
FAX. 951-808-9518

CONSULTANT ENGINEER
INFORMATION



PROJECT NO. _____
PLAN NO. _____

PROJECT NAME: SOHONET



LOCATION: INCE BLVD & LINDBLADE ST.

PROJECT DESCRIPTION: RISER DOWN POLE #B28494H
ON LINDBLADE ST. AND RISER DOWN POLE #4101459E
ON INCE BLVD

930-SOH01-B01-CUL

SYSTEM EXHIBIT

SHEET NO.
3 OF 7

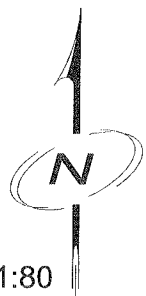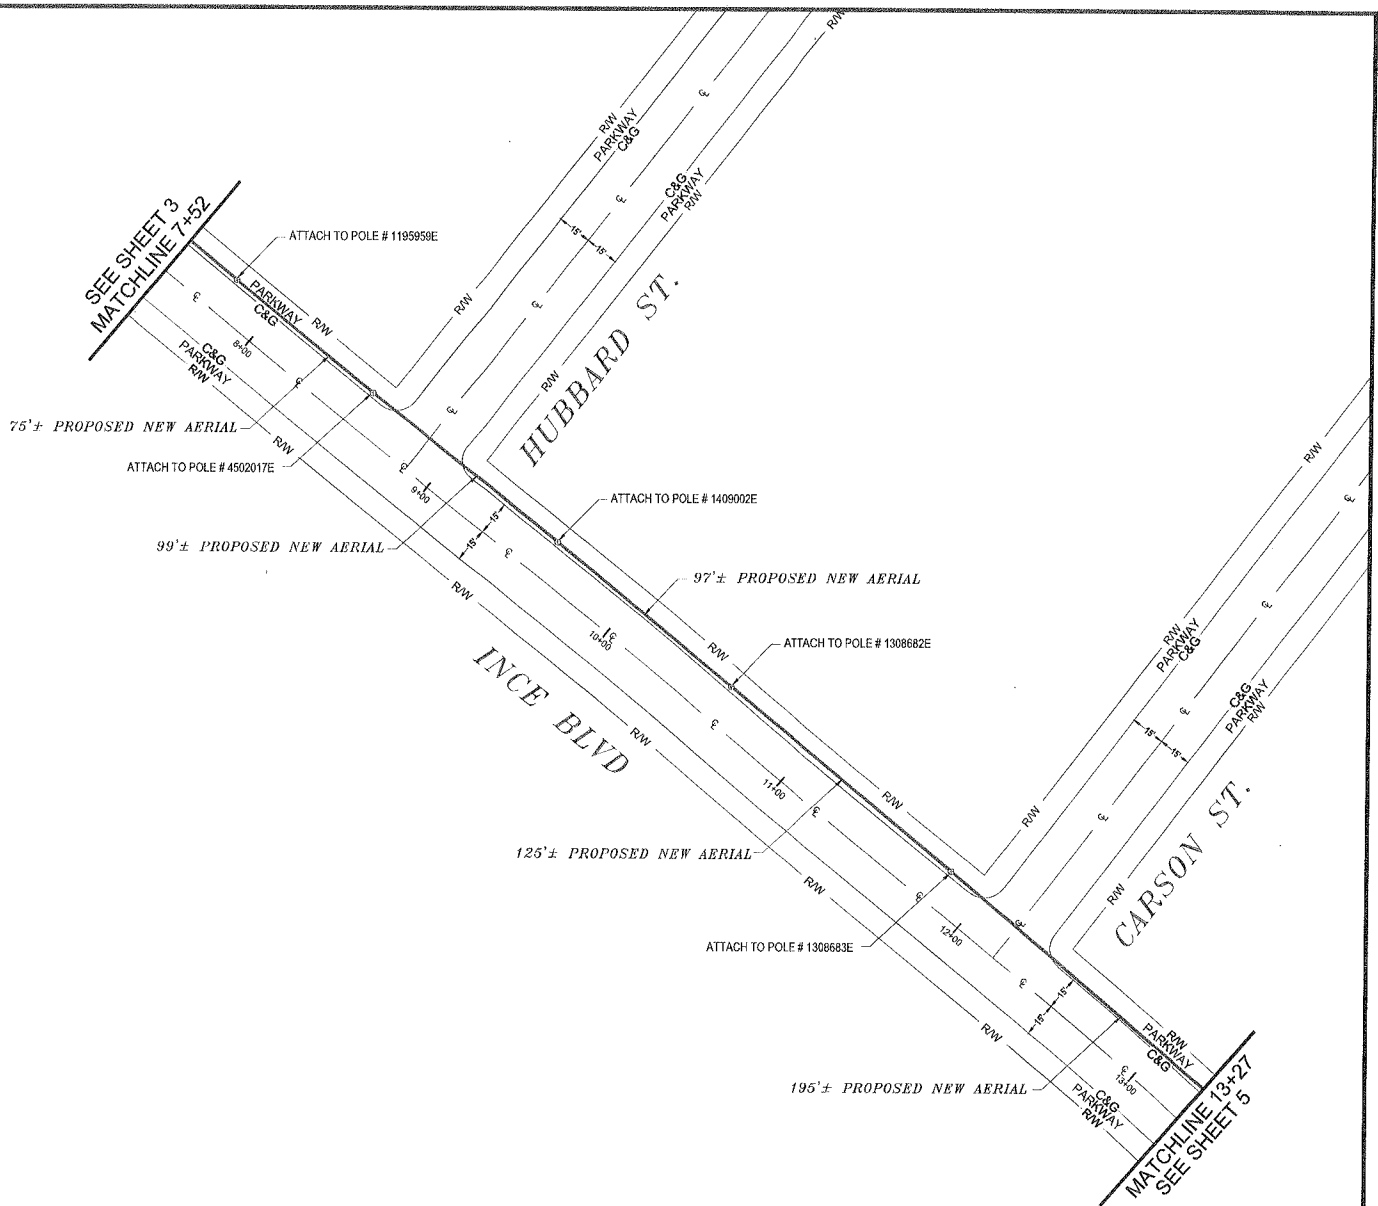

SCALE 1:80

BILL OF MATERIAL

NO.	MATERIAL	QUANTITY	FOOTAGE
1	PROP. AERIAL F.O.C	—	591' LF

sunesys
|| Fiber.Faster. ||

DESIGNED BY.....



290 CORPORATE TERRACE CIRCLE
STE. 200, BURLINGAME, CA 94010

WWW.KBENG.NET

TEL. 951-808-9501
FAX. 951-808-9518

CONSULTANT ENGINEER INFORMATION



PROJECT NO. _____
PLAN NO. _____

PROJECT NAME: SOHONET


LOCATION: INCE BLVD & LINDBLADE ST.

PROJECT DESCRIPTION: RISER DOWN POLE #828494H ON LINDBLADE ST. AND RISER DOWN POLE #4101459E ON INCE BLVD

930-SOH01-B01-CUL

SYSTEM EXHIBIT

SHEET NO.
4 OF 7

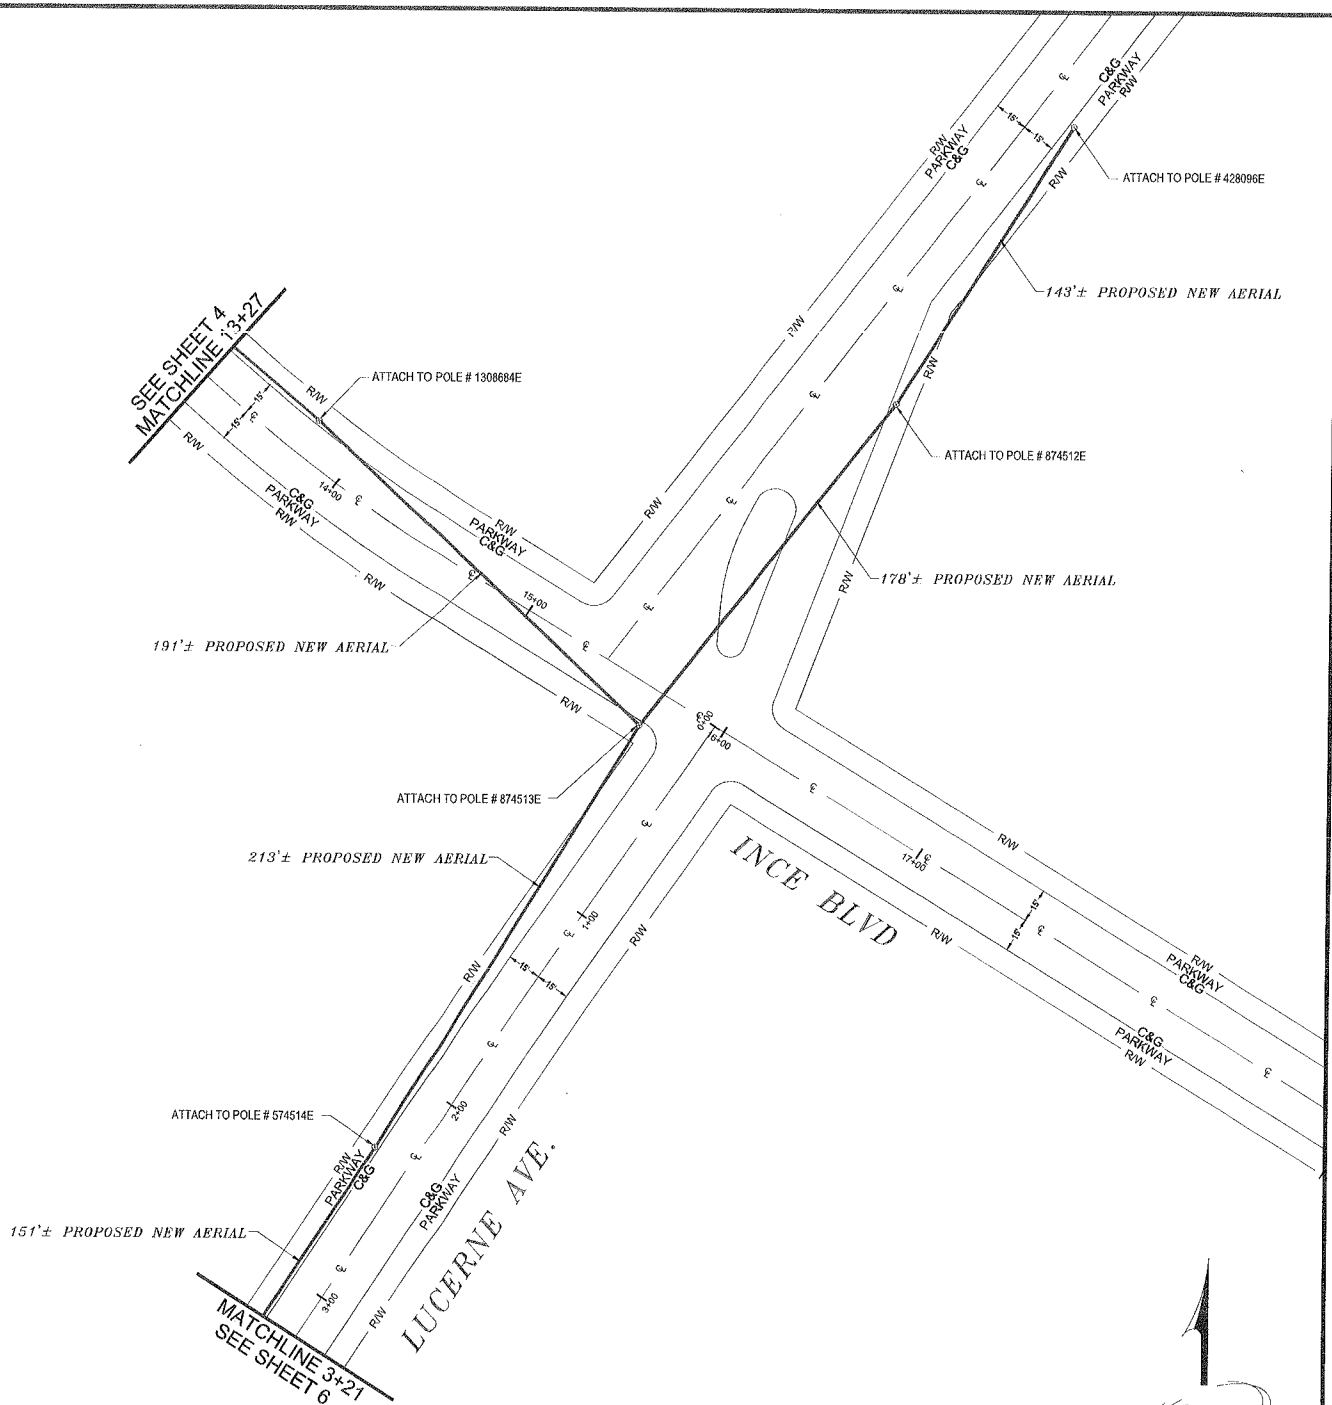

SCALE 1:80

BILL OF MATERIAL

NO.	MATERIAL	QUANTITY	FOOTAGE
1	PROP. AERIAL F.O.C	—	876' LF

sunesys
|| Fiber.Faster. ||

DESIGNED BY.....



290 CORPORATE TERRACE CIRCLE
STE. 200, OROVIA, CA 92875

WWW.KBENG.NET

TEL. 951-808-9501
FAX. 951-808-9518

CONSULTANT ENGINEER
INFORMATION



PROJECT NO. _____
PLAN NO. _____

PROJECT NAME: SOHONET


LOCATION: INCE BLVD & LINDBLADE ST.

PROJECT DESCRIPTION: RISER DOWN POLE #828494H
ON LINDBLADE ST. AND RISER DOWN POLE #4101459E
ON INCE BLVD

930-SOH01-801-CUL

SYSTEM EXHIBIT

SHEET NO.
5 OF 7

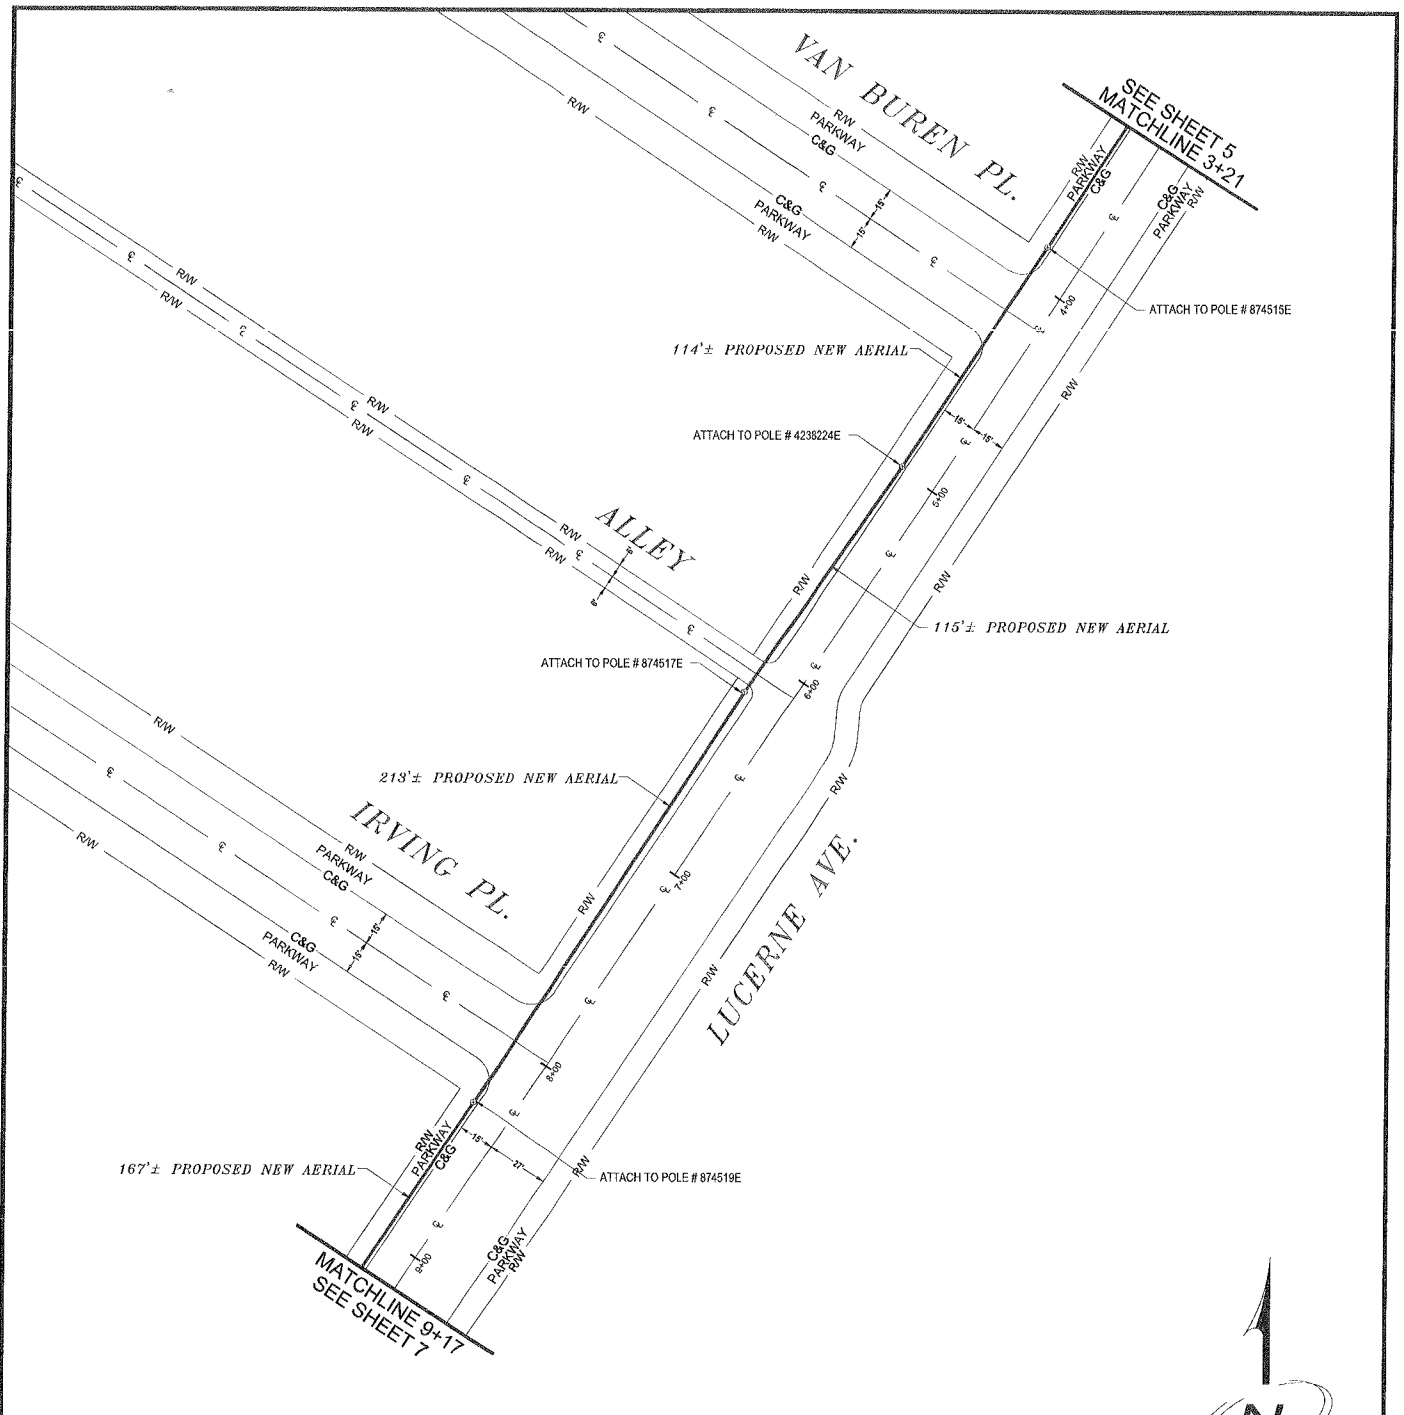

BILL OF MATERIAL

NO.	MATERIAL	QUANTITY	FOOTAGE
1	PROP. AERIAL F.O.C	—	609' LF

SCALE 1:80



sunesys
|| Fiber.Faster. ||

DESIGNED BY.....


KB
ENGINEERING

290 CORPORATE TERRACE CIRCLE
STE. 200, CORONA, CA 92679

WWW.KBENG.NET

TEL. 951-808-9501
FAX. 951-808-9518

CONSULTANT ENGINEER
INFORMATION

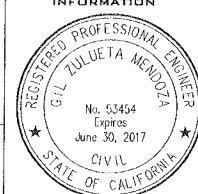

PROJECT NO. _____
PLAN NO. _____

PROJECT NAME: SOHONET


LOCATION: INCE BLVD & LINDBLADE ST.

PROJECT DESCRIPTION: RISER DOWN POLE #828494H
ON LINDBLADE ST. AND RISER DOWN POLE #4101459E
ON INCE BLVD

930-SOH01-B01-CUL

SYSTEM EXHIBIT

SHEET NO.
6 OF 7

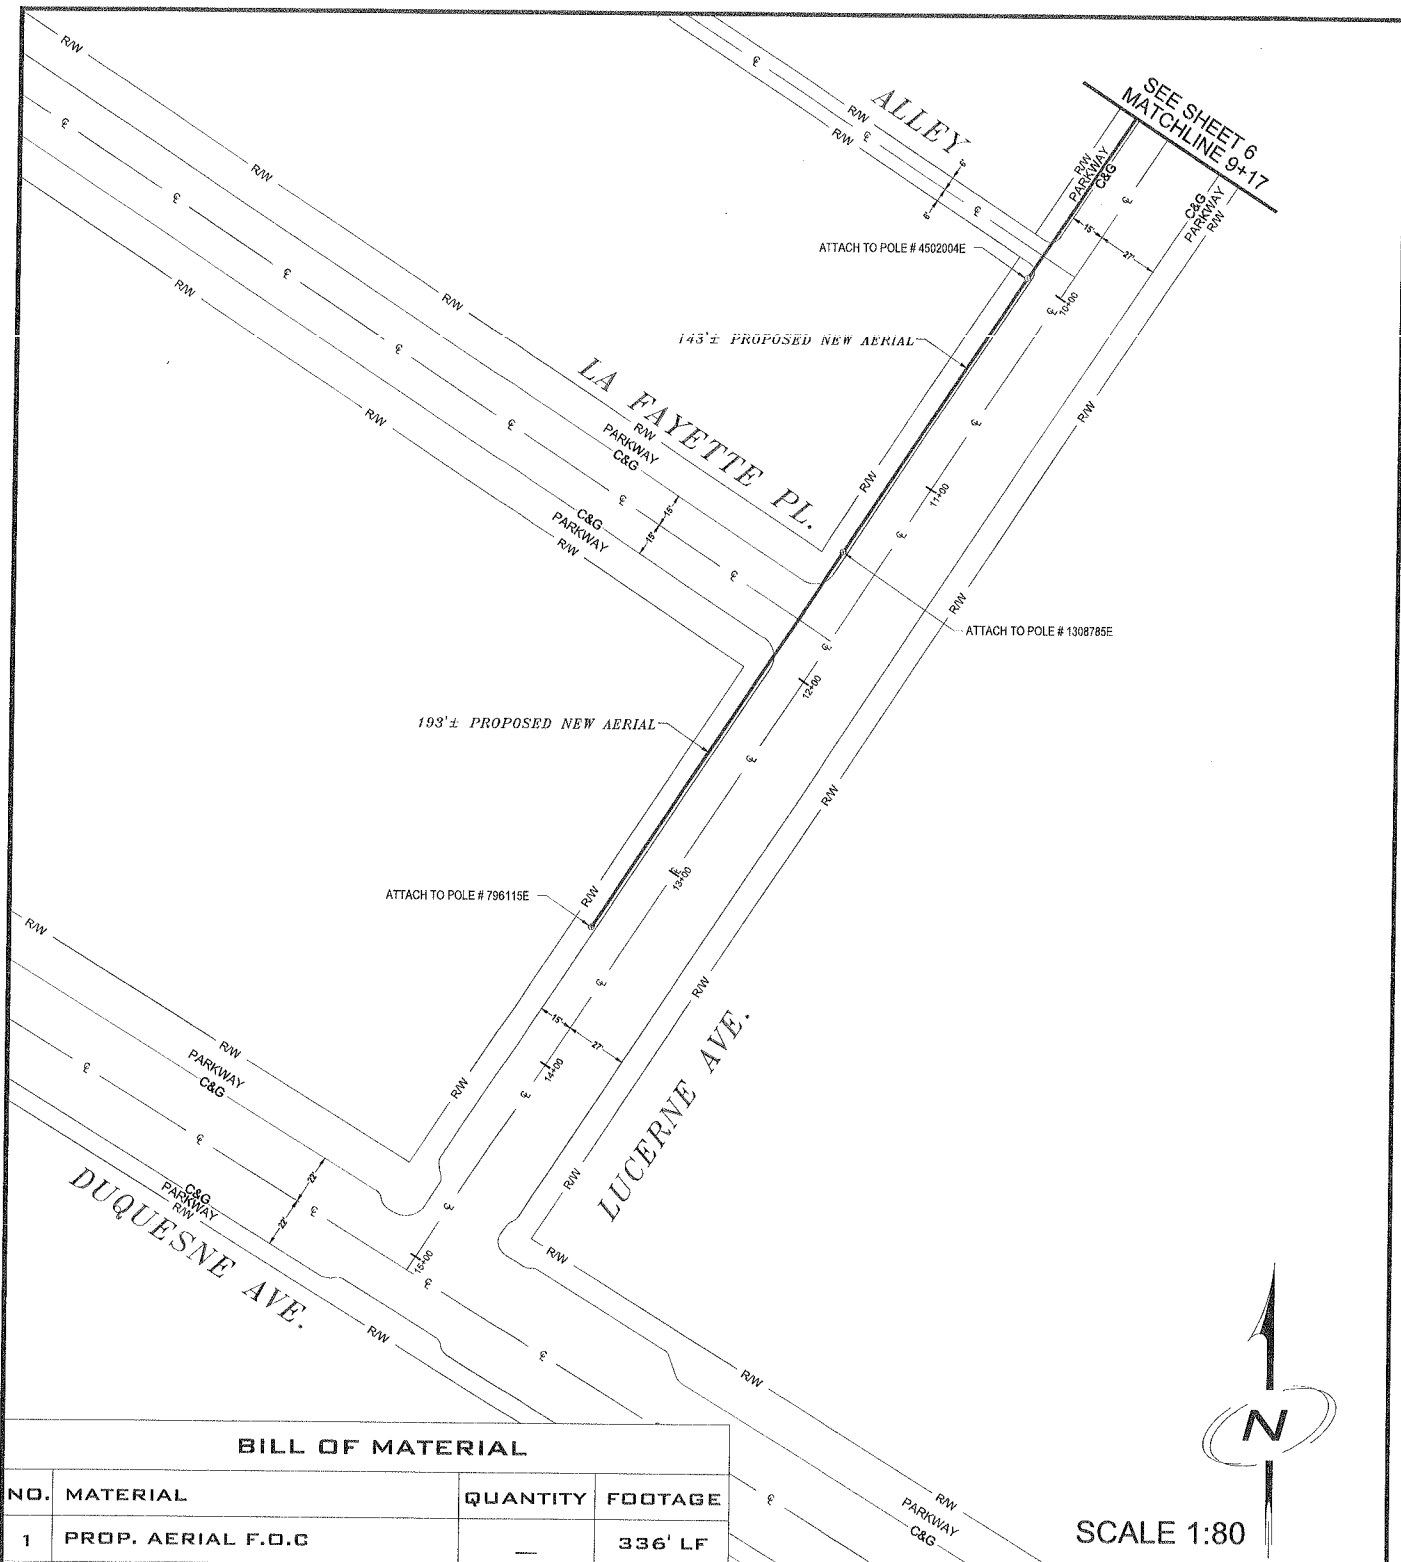

BILL OF MATERIAL

NO.	MATERIAL	QUANTITY	FOOTAGE
1	PROP. AERIAL F.O.C	—	336' LF

SCALE 1:80




sunesys
|| Fiber.Faster. ||

DESIGNED BY.....



290 CORPORATE TERRACE CIRCLE
STE. 200, CUMMINGS, GA 30041
WWW.KBENG.NET
TEL: 951-808-9501
FAX: 951-808-9516

CONSULTANT ENGINEER INFORMATION

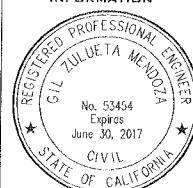

PROJECT NO. _____
PLAN NO. _____

PROJECT NAME: SOHONET

LOCATION: INCE BLVD & LINDBLADE ST.

PROJECT DESCRIPTION: RISER DOWN POLE #B2B494H ON LINDBLADE ST. AND RISER DOWN POLE #4101459E ON INCE BLVD

930-SOH01-B01-CUL

SYSTEM EXHIBIT

SHEET NO.
7 OF 7