



# NEW MEDIANS

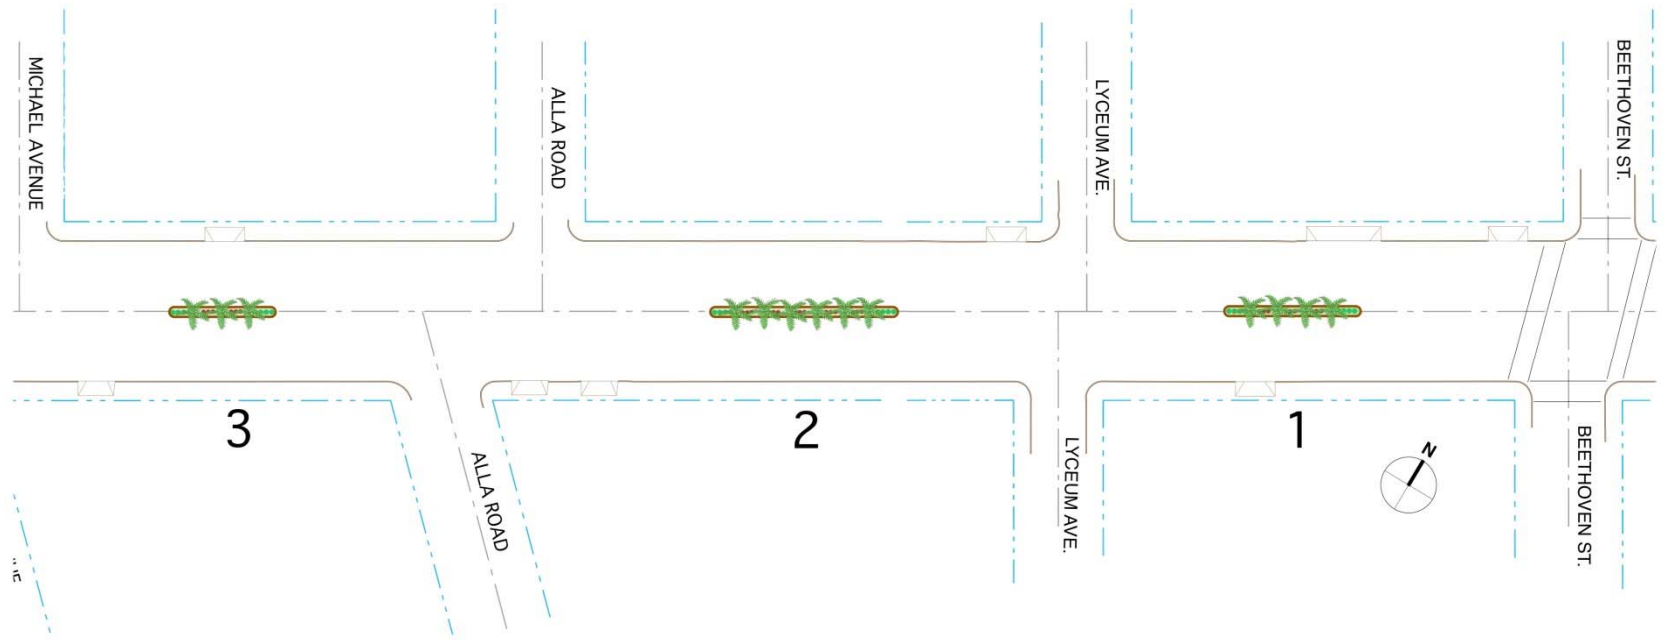


- 6' Wide Medians
- Preserve traffic patterns

# NEW MEDIANS

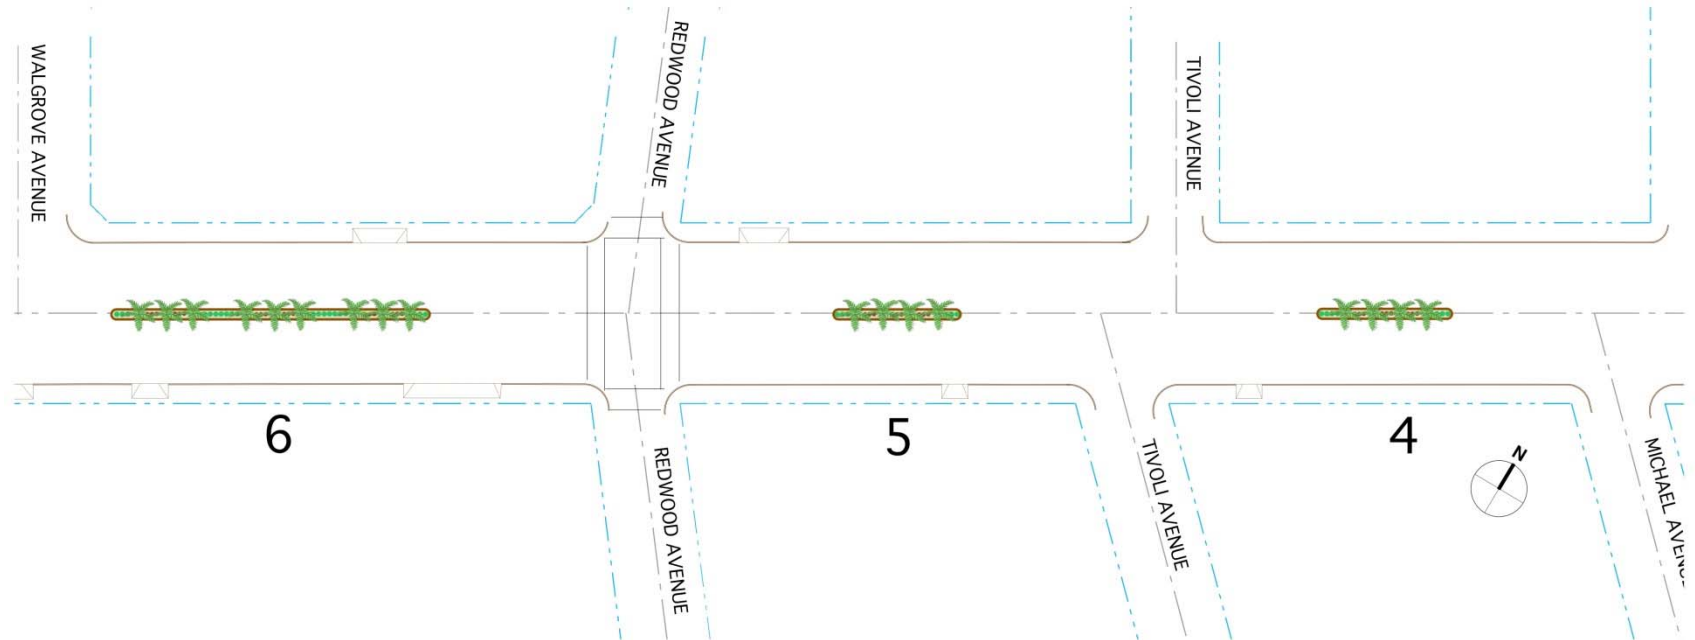

- 6' Wide Medians
- Preserve traffic patterns

# NEW MEDIANS

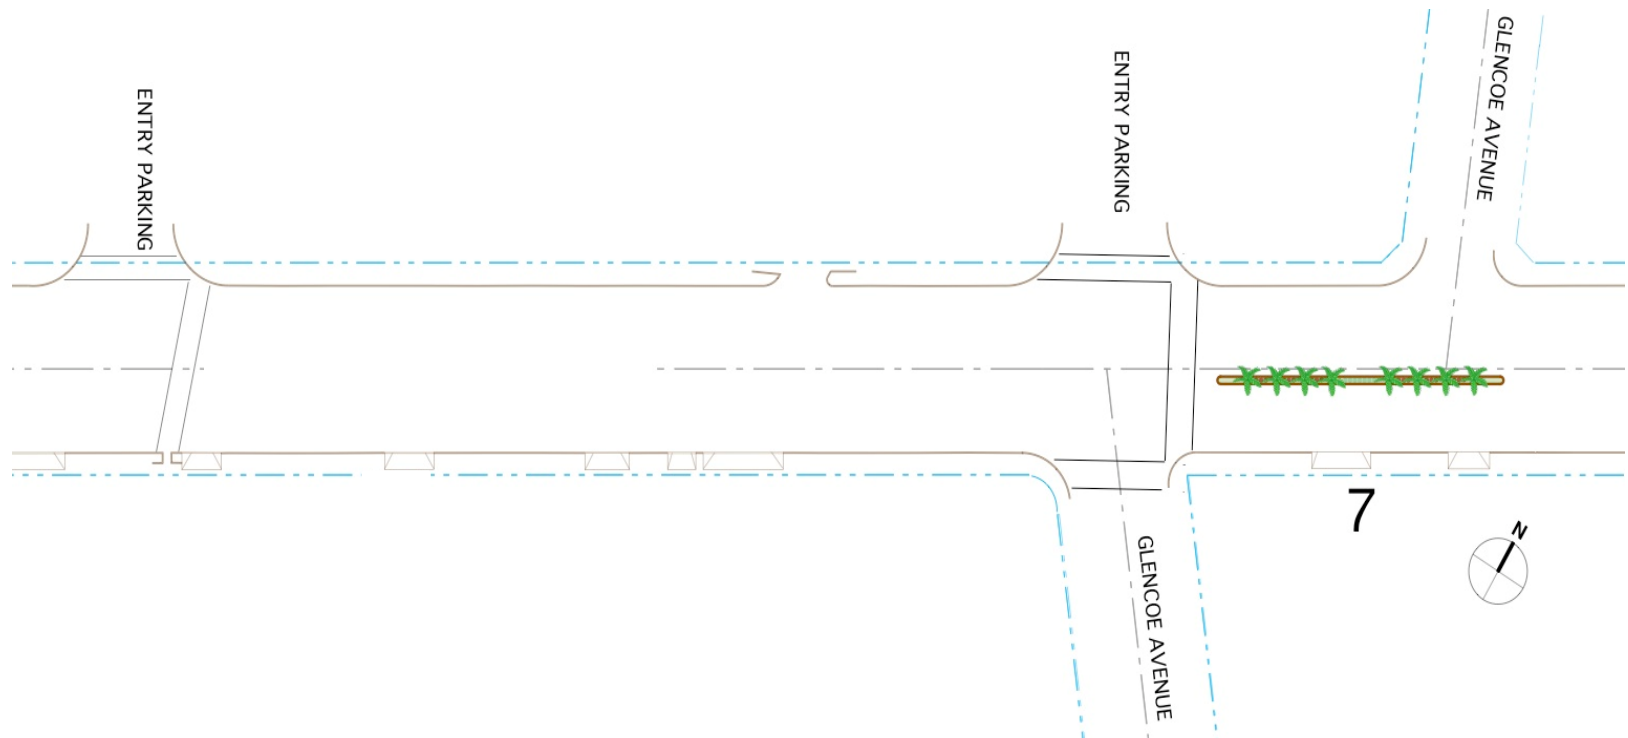

- 4' Wide Median - 7
- Long narrow medians work with turn lanes