
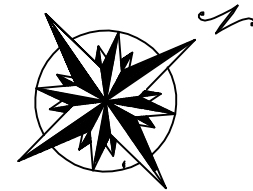


10567 JEFFERSON
BLVD.

10559 JEFFERSON
BLVD.

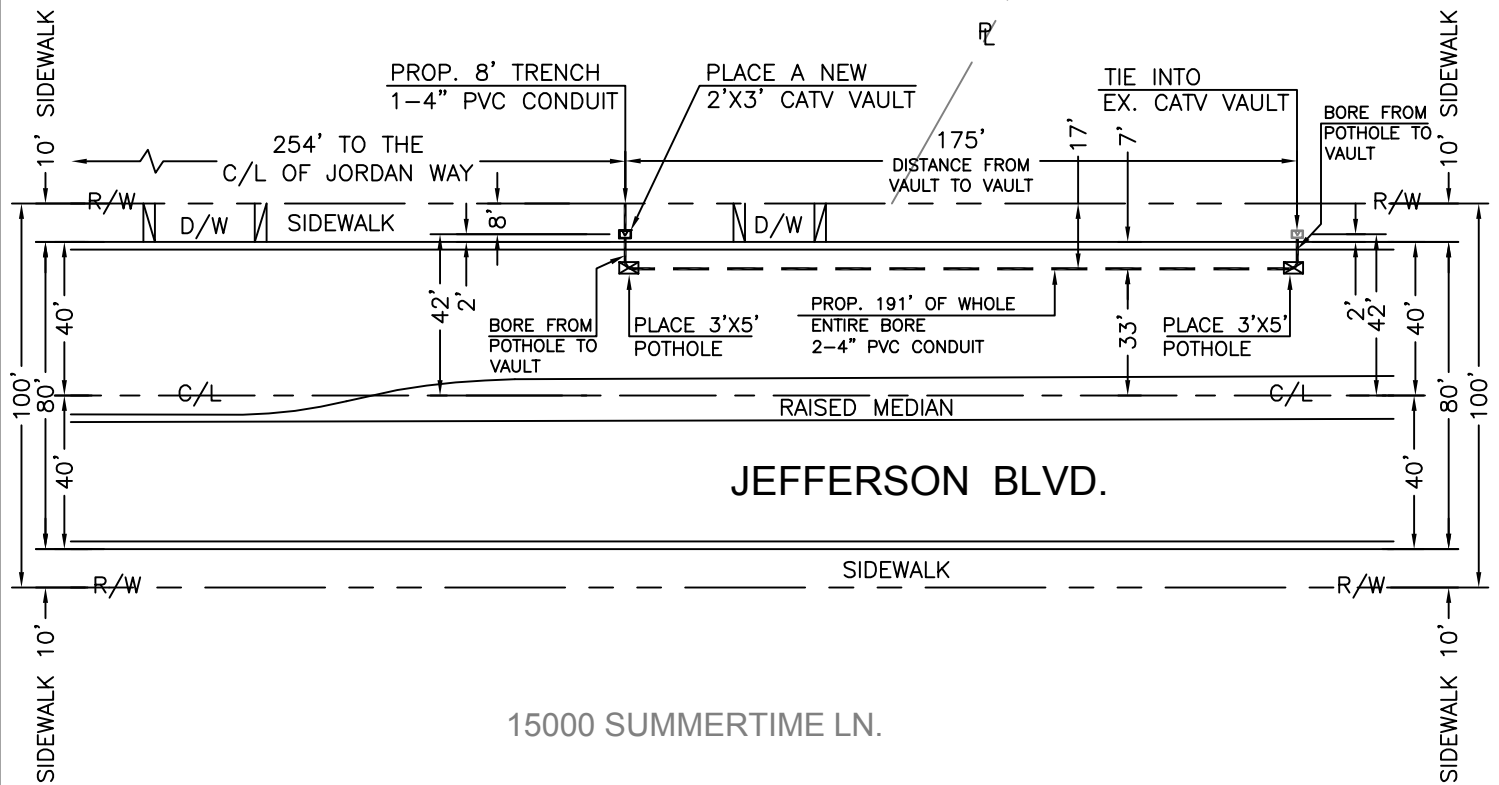

SCALE 1"=50'

BILL OF MATERIALS

NO.	MATERIAL	QTY	FOOTAGE
1	PLACE 24"x36" CATV VAULT	1	
2	BORE 2-4" PVC CONDUIT		191'
3	TRENCH 1-4" PVC CONDUIT		8'
4	PLACE 3'X5' POTHOLE	2	

LEGEND

---	TRENCH
---	BORE
☑	PROP. 2'X3' CATV VAULT
☑	EXISTING CATV VAULT

**TIME WARNER
CABLE**
6357 ARIZONA CIRCLE
LOS ANGELES, CA 90045



1250 CORONA POINTE SUITE 308 CORONA CA 92879
OFFICE: 951.273.1814 FAX: 951.273.1818

ADDRESS/PROJECT:
10567 JEFFERSON BLVD.
CULVER CITY, CA 90232

SYSTEM EXHIBIT

SHEET 1 OF 1