


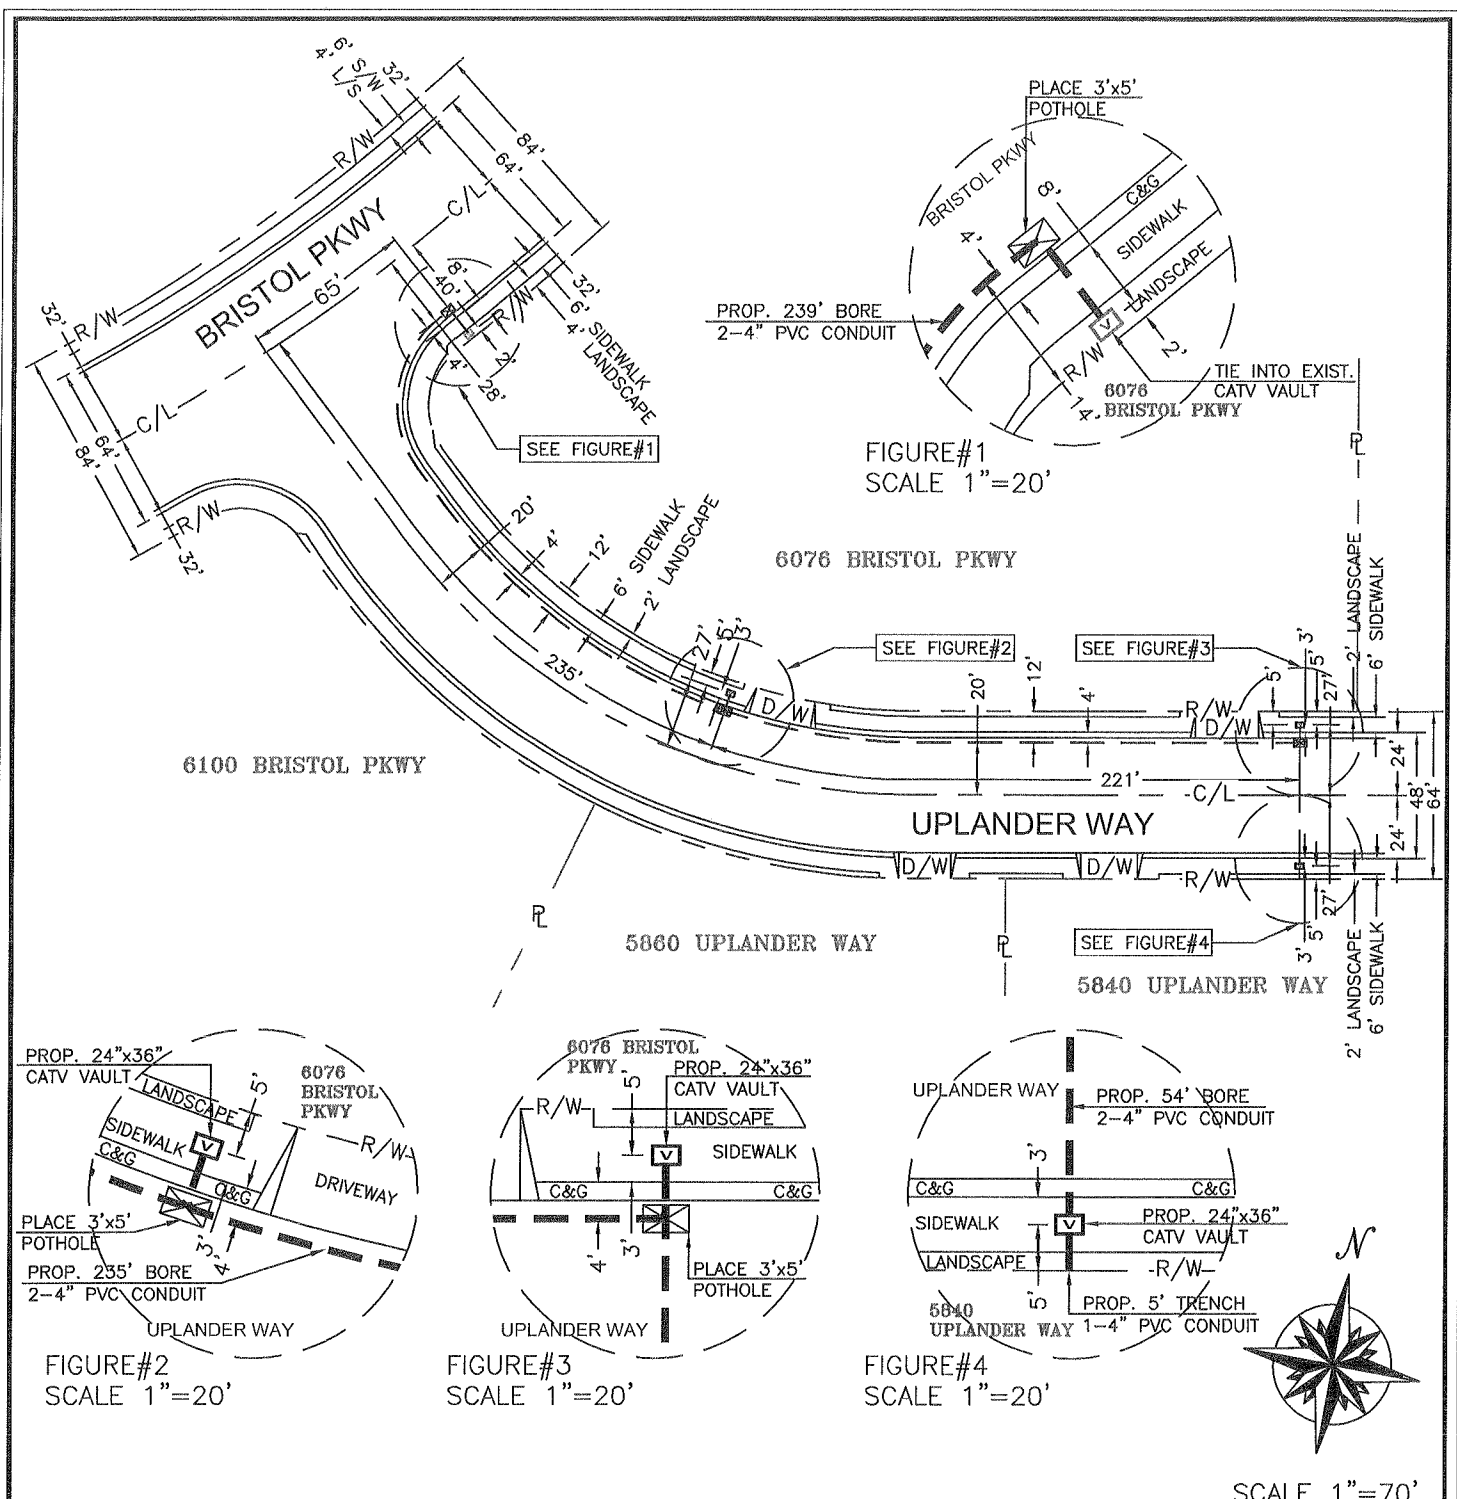

| BILL OF MATERIALS |                          |     |         |
|-------------------|--------------------------|-----|---------|
| NO.               | MATERIAL                 | QTY | FOOTAGE |
| 1                 | EX. 24"x36" CATV VAULT   | 1   |         |
| 2                 | PROP. 24"x36" CATV VAULT | 3   |         |
| 3                 | 2-4" PVC CONDUIT         |     | 528'    |
| 4                 | 1-4" PVC CONDUIT         |     | 5'      |

**LEGEND**

--- PROPOSED BORE

— PROPOSED TRENCH

☑ PROPOSED CATV VAULT

☑ EXISTING CATV VAULT

⊗ BORE RECEIVING PIT

|                                                                                |   |                                                                         |                     |
|--------------------------------------------------------------------------------|---|-------------------------------------------------------------------------|---------------------|
| <p><b>TIME WARNER CABLE</b><br/>6357 ARIZONA CIR<br/>LOS ANGELES, CA 90045</p> | <p><b>IES</b><br/>1250 CORONA POINTE SUITE 308 CORONA CA 92879<br/>OFFICE: 951.273.1814 FAX: 951.273.1818</p> | <p>ADDRESS/PROJECT:<br/>5840 UPLANDER WAY<br/>CULVER CITY, CA 90230</p> |                     |
|                                                                                |   | <p>SYSTEM EXHIBIT</p>                                                   | <p>SHEET 1 OF 1</p> |