


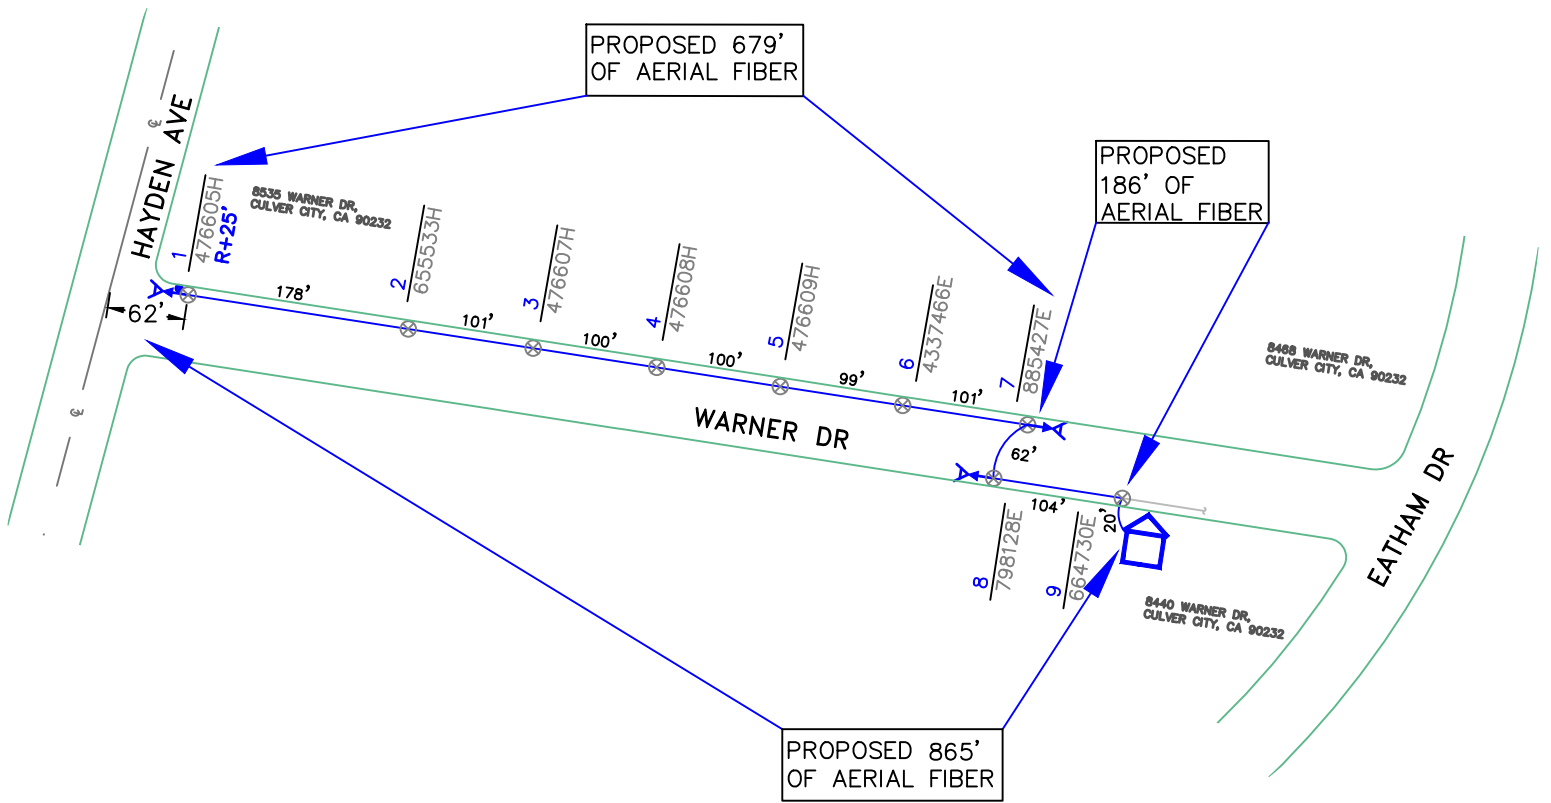

SCALE 1"=160'

BILL OF MATERIALS

NO.	MATERIAL	QTY	FOOTAGE
1	FIBER OPTIC CABLE	1	865'

LEGEND

⊗ EXISTING UTILITY POLE

CROWN CASTLE
200 SPECTRUM CENTER DR, STE. 1800
IRVINE, CA 92618
www.crowncastle.com



SUPDESIGN GROUP, LLC
722 GENEVIEVE ST, SUITE T
SOLANA BEACH, CA 92075
www.supdesignllc.com

PROJECT ADDRESS:

WARNER DR AND HAYDEN AVE,
CULVER CITY, CA

SYSTEM EXHIBIT A

PROJECT #: SO6596-8440 WARNER DR

PROPOSED 55' OF 3-1 $\frac{1}{4}$ " HDPE CONDUIT
FROM EXISTING CONDUIT TO VAULT

PROPOSED WILCON 2' X 3' VAULT

PROPOSED 3' X 5' BORE PIT

PROPOSED 5' DIRT TRENCH

PROPOSED 3' X 5' BORE PIT


RISER AT EXISTING UTILITY POLE #NT

PROPOSED REMOVAL & REPLACEMENT
5' X 6' SIDEWALK PANEL

PROPOSED REMOVAL & REPLACEMENT
5' X 5' SIDEWALK PANEL

DIRECTIONAL BORE

SCALE 1"=40'

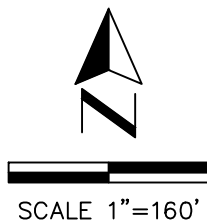

LEGEND

PROPOSED IMPROVEMENTS:

HANDHOLE / VAULT (PVT)

3' X 5' BORE PIT

SIDEWALK (PCC) REMOVAL & REPLACEMENT

DIRECTIONAL BORE AND FIBER CONDUIT (PVT)

DIRT TRENCH AND CONDUIT(S)(PVT)


EXISTING IMPROVEMENTS:

EXISTING UTILITY POLE

SYMBOL



SYMBOL

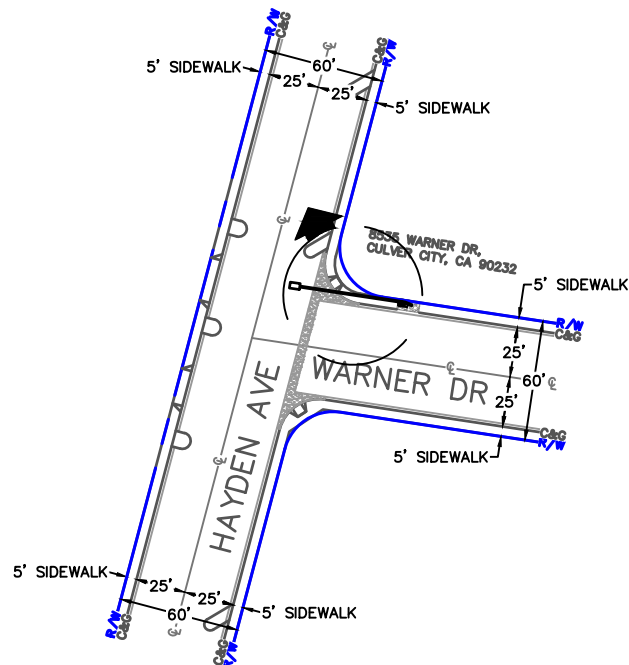

BILL OF MATERIALS

NO.	MATERIAL	QTY	FOOTAGE
1	CONDUIT (PVT) 1-1/4" PVC	3	180
2	PLACE NEW 2' X 3' VAULT (PVT)	1	
3	TOTAL BORE PIT	2	
4	TOTAL SIDEWALK (PCC) REMOVE & REPLACE	2	55 SF

PROJECT ADDRESS:

WARNER DR AND HAYDEN AVE,
CULVER CITY, CA

SYSTEM EXHIBIT B

PROJECT #: SO6596-8440 WARNER DR

**CROWN
CASTLE**
200 SPECTRUM CENTER DR, STE. 1800
IRVINE, CA 92618
www.crowncastle.com



**SUPDESIGN
GROUP, LLC**
722 GENEVIEVE ST, SUITE T
SOLANA BEACH, CA 92075
www.supdesignllc.com