

PROPOSED 55' OF 3-1 $\frac{1}{4}$ " HDPE CONDUIT
FROM EXISTING CONDUIT TO VAULT

PROPOSED WILCON 2' X 3' VAULT

PROPOSED 3' X 5' BORE PIT

PROPOSED 5' DIRT TRENCH


PROPOSED 3' X 5' BORE PIT

RISER AT EXISTING UTILITY POLE #NT
PROPOSED REMOVAL & REPLACEMENT
5' X 6' SIDEWALK PANEL

PROPOSED REMOVAL & REPLACEMENT
5' X 5' SIDEWALK PANEL

DIRECTIONAL BORE

SCALE 1"=40'

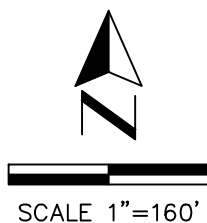

LEGEND

PROPOSED IMPROVEMENTS:

HANDHOLE / VAULT (PVT)

3' X 5' BORE PIT

SIDEWALK (PCC) REMOVAL & REPLACEMENT

DIRECTIONAL BORE AND FIBER CONDUIT (PVT)

DIRT TRENCH AND CONDUIT(S)(PVT)


EXISTING IMPROVEMENTS:

EXISTING UTILITY POLE

SYMBOL



SYMBOL

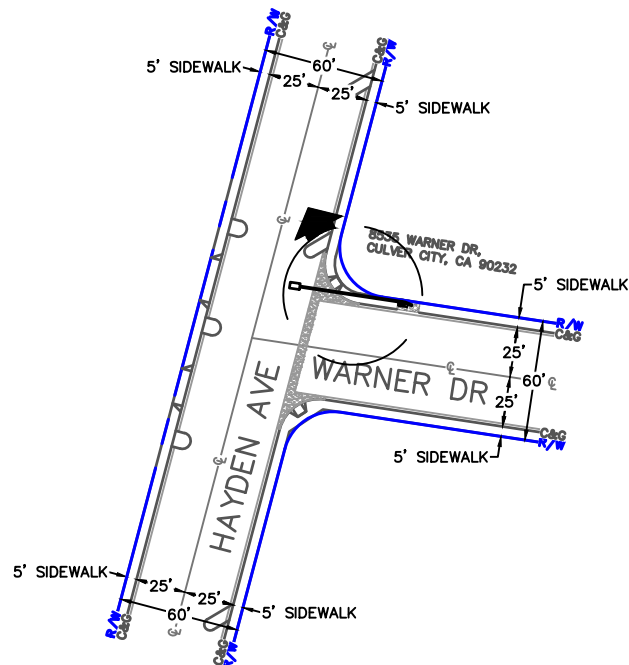

BILL OF MATERIALS

NO.	MATERIAL	QTY	FOOTAGE
1	CONDUIT (PVT) 1-1/4" PVC	3	180
2	PLACE NEW 2' X 3' VAULT (PVT)	1	
3	TOTAL BORE PIT	2	
4	TOTAL SIDEWALK (PCC) REMOVE & REPLACE	2	55 SF

FREEDOM TELECOMMUNICATIONS, LLC dba

WILCON

624 SOUTH GRAND AVENUE, SUITE 2500
LOS ANGELES, CA 90017
www.wilcon.com



**SUPDESIGN
GROUP, LLC**



722 GENEVIEVE ST, SUITE T
SOLANA BEACH, CA 92075
www.supdesignllc.com

PROJECT ADDRESS:

WARNER DR AND HAYDEN AVE,
CULVER CITY, CA

SYSTEM EXHIBIT B

PROJECT #: SO6596-8440 WARNER DR

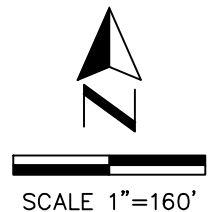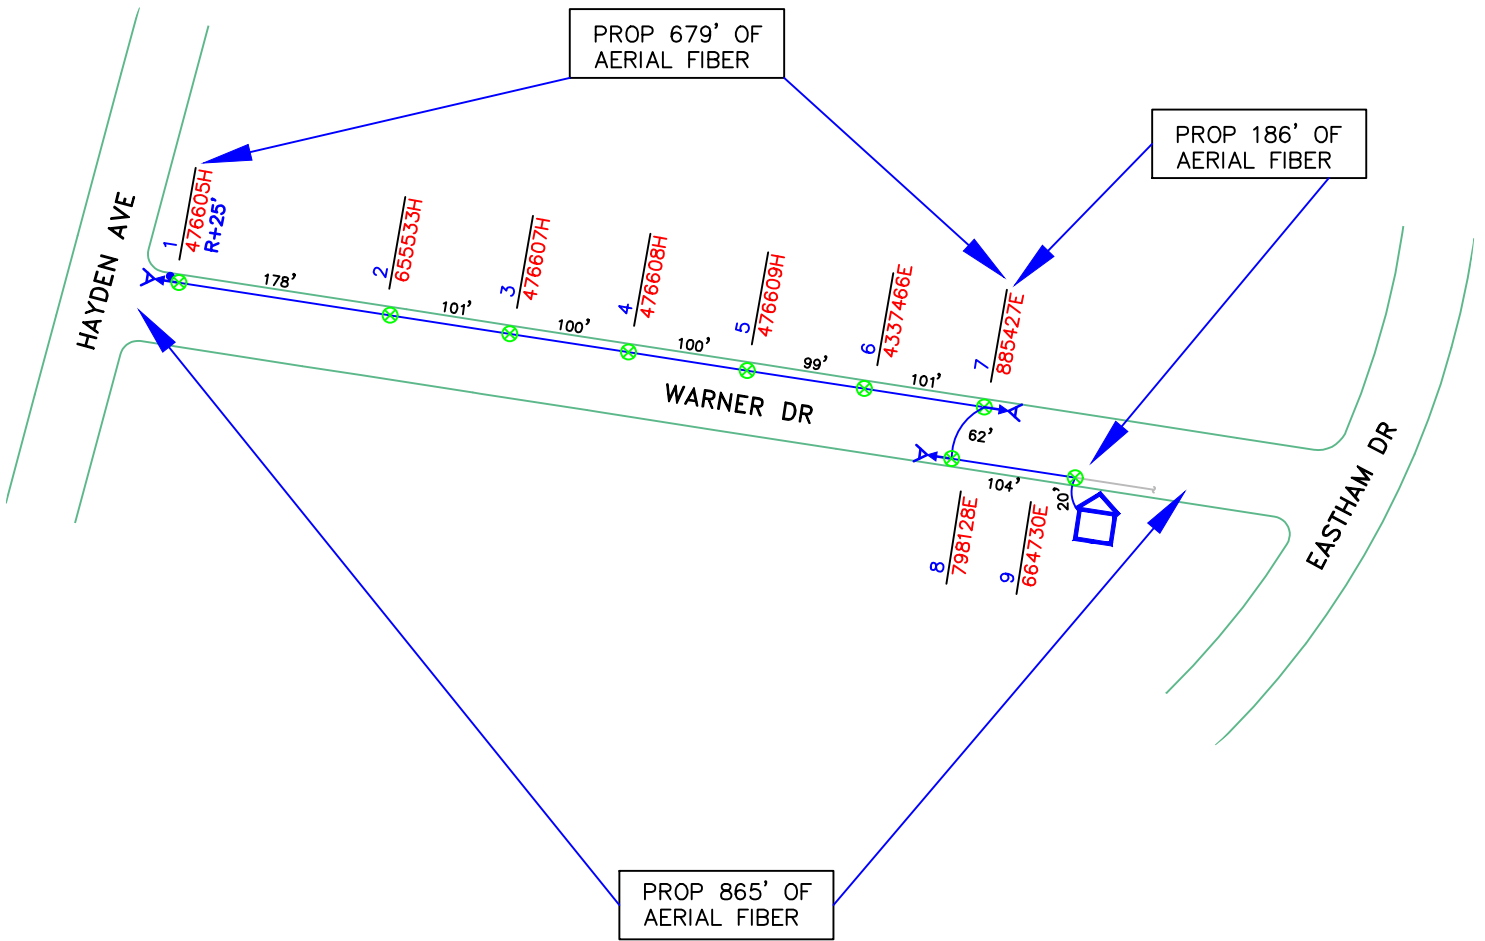

BILL OF MATERIALS				LEGEND ⊗ EXISTING UTILITY POLE
NO.	MATERIAL	QTY	FOOTAGE	
1	FIBER OPTIC CABLE	1	865'	
FREEDOM TELECOMMUNICATIONS, LLC dba WILCON 624 SOUTH GRAND AVENUE, SUITE 2500 LOS ANGELES, CA 90017 www.wilcon.com		 SUPDESIGN GROUP, LLC 722 GENEVIEVE ST, SUITE T SOLANA BEACH, CA 92075 www.supdesignllc.com		PROJECT ADDRESS: WARNER DR AND HAYDEN AVE, CULVER CITY, CA
		SYSTEM EXHIBIT		PROJECT #:S06596-8440 WARNER DR