


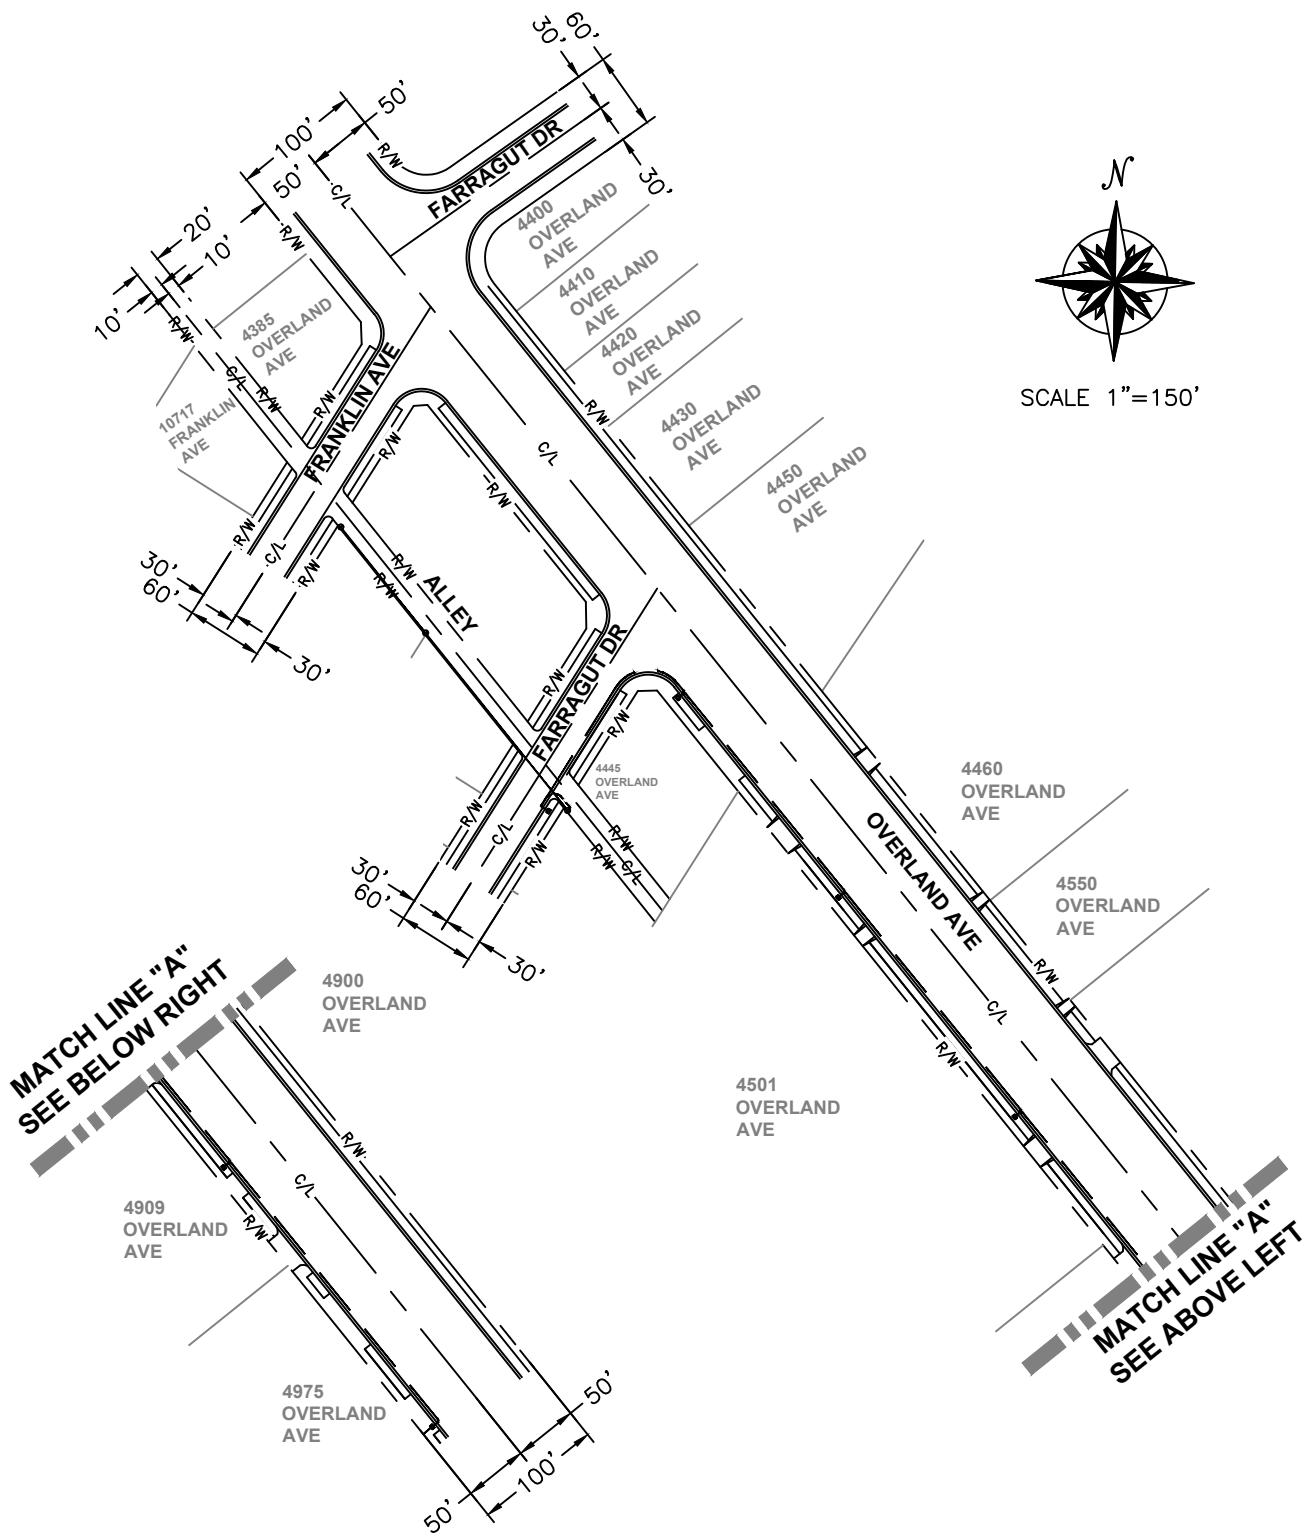

BILL OF MATERIALS

NO.	MATERIAL	QTY	FOOTAGE
1	PROP. 24"x36" CATV VAULT	6	
2	2-4" PVC CONDUIT		1205'
3	1-4" PVC CONDUIT		9'
4	AERIAL FIBER CABLE		280'

LEGEND

---	PROPOSED BORE
---	PROPOSED TRENCH
☑	PROPOSED CATV VAULT
⊗	UTILITY POLE



6357 ARIZONA CIRCLE
LOS ANGELES, CA 90045




1250 CORONA POINTE SUITE 308 CORONA CA 92879
OFFICE: 951.273.1814 FAX: 951.273.1818

ADDRESS/PROJECT:
4975 OVERLAND AVE
CULVER CITY, CA 90230

SYSTEM EXHIBIT

SHEET 1 OF 4

MATCH LINE "A"
SEE SHEET 03

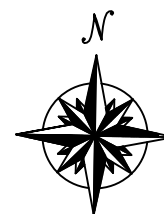

SCALE 1"=60'

OVERLAND AVE

4900 OVERLAND AVE

4909 OVERLAND AVE

4975 OVERLAND AVE

SCALE 1"=10'

SCALE 1"=10'

BILL OF MATERIALS

NO.	MATERIAL	QTY	FOOTAGE
1	PROP. 24"x36" CATV VAULT	2	
2	2-4" PVC CONDUIT		534'
3	1-4" PVC CONDUIT		9'
4			

LEGEND

---	PROPOSED BORE
---	PROPOSED TRENCH
☑	PROPOSED CATV VAULT



6357 ARIZONA CIRCLE
LOS ANGELES, CA 90045





1250 CORONA POINTE SUITE 308 CORONA CA 92879
OFFICE: 951.273.1814 FAX: 951.273.1818

ADDRESS/PROJECT:
4975 OVERLAND AVE
CULVER CITY, CA 90230

SYSTEM EXHIBIT

SHEET 2 OF 4

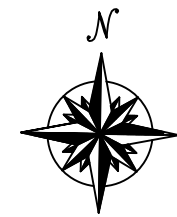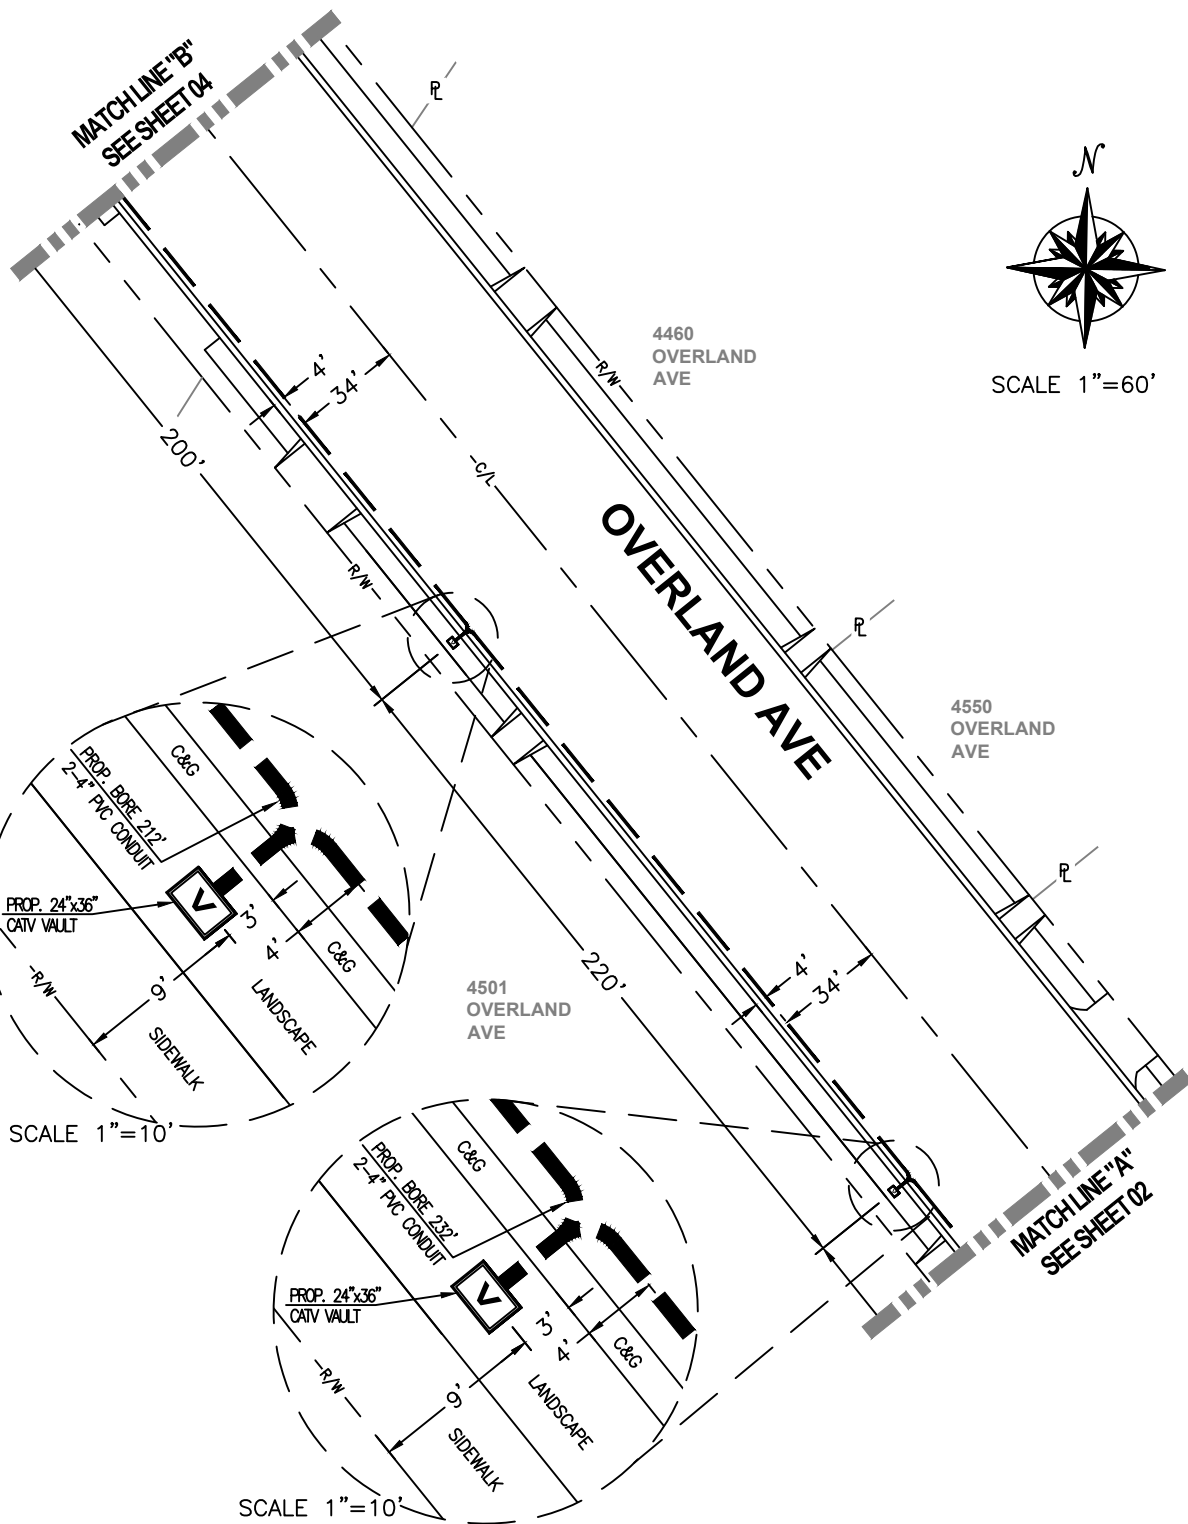

SCALE 1"=60'

BILL OF MATERIALS

NO.	MATERIAL	QTY	FOOTAGE
1	PROP. 24"x36" CATV VAULT	2	
2	2-4" PVC CONDUIT		444'
3			
4			

LEGEND

---	PROPOSED BORE
☐	PROPOSED CATV VAULT



6357 ARIZONA CIRCLE
LOS ANGELES, CA 90045




1250 CORONA POINTE SUITE 308 CORONA CA 92879
OFFICE: 951.273.1814 FAX: 951.273.1818


ADDRESS/PROJECT:
4975 OVERLAND AVE
CULVER CITY, CA 90230

SYSTEM EXHIBIT

SHEET 3 OF 4

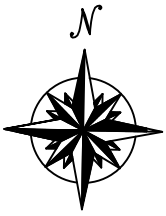

SCALE 1"=60'

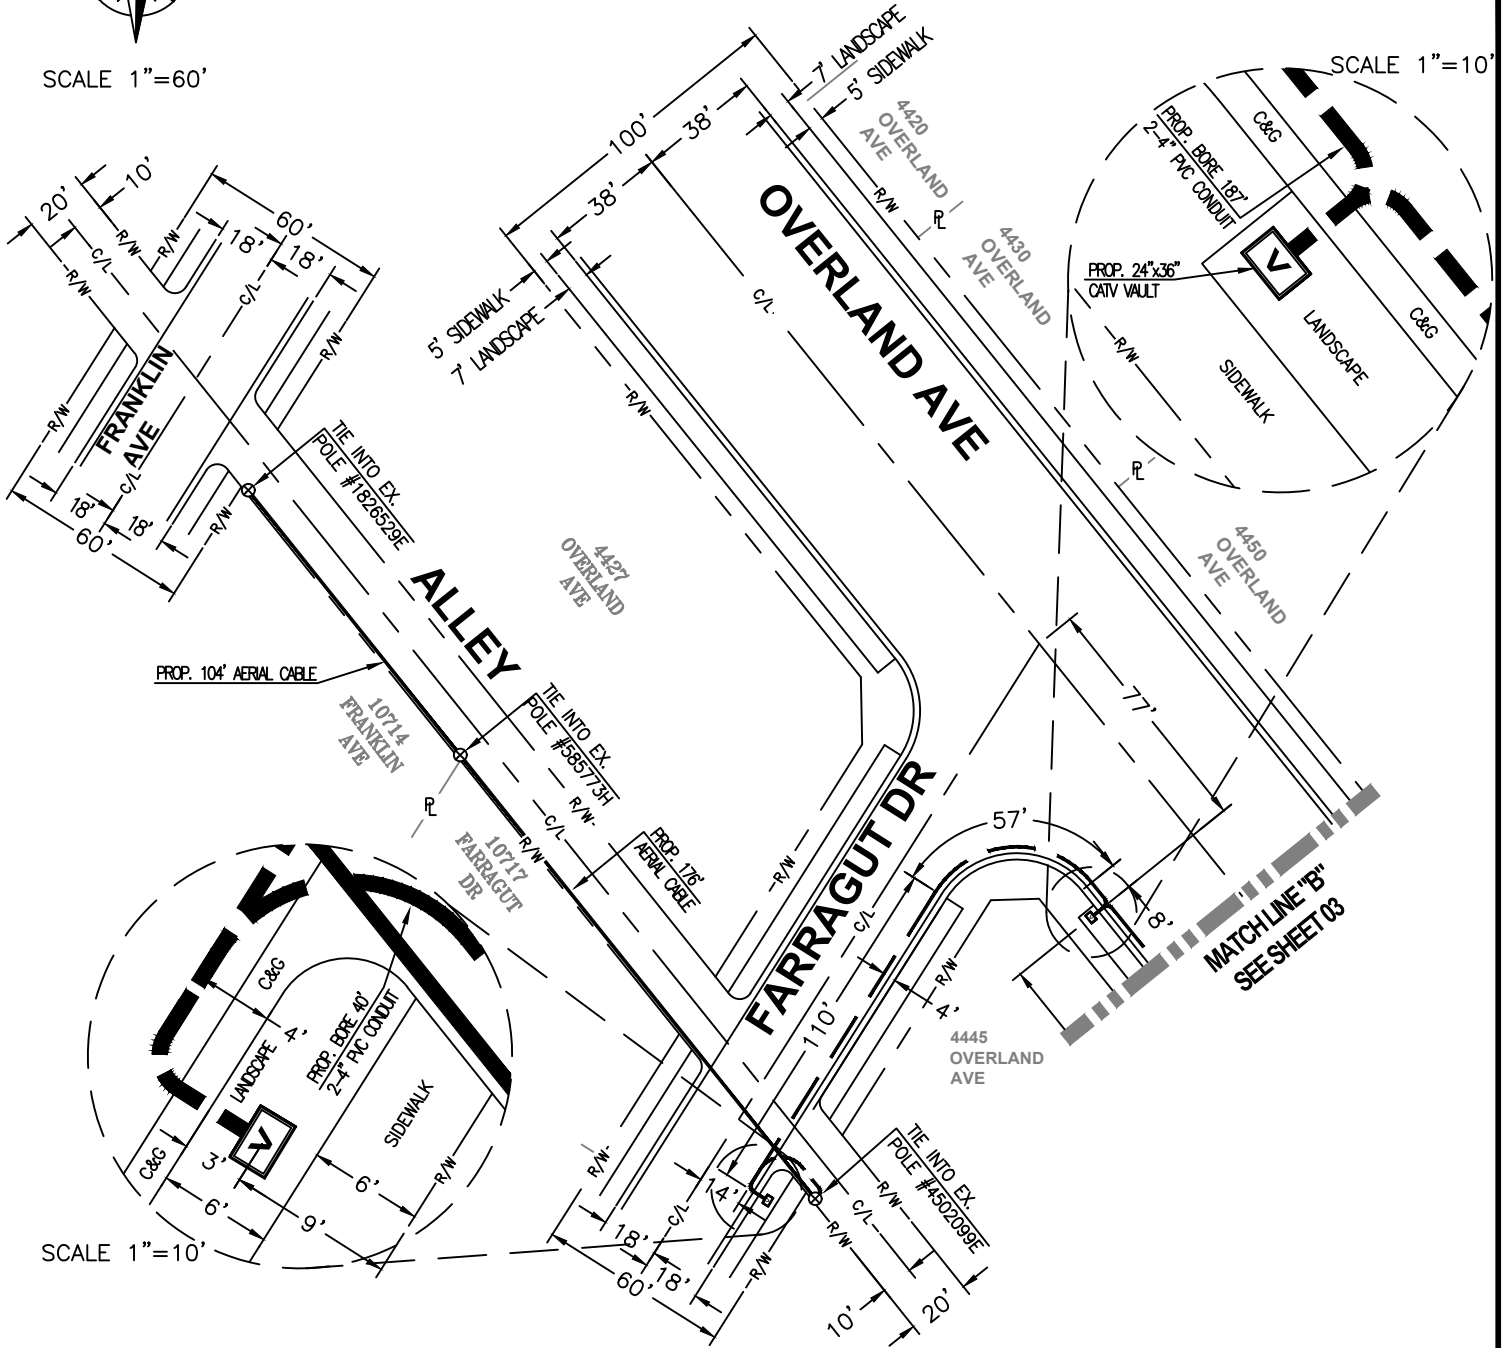

SCALE 1"=10'

BILL OF MATERIALS

NO.	MATERIAL	QTY	FOOTAGE
1	PROP. 24"x36" CATV VAULT	2	
2	2-4" PVC CONDUIT		227'
3	AERIAL FIBER CABLE		280'
4			

LEGEND

---	PROPOSED BORE
ⓧ	PROPOSED CATV VAULT
⊗	UTILITY POLE



6357 ARIZONA CIRCLE
LOS ANGELES, CA 90045



1250 CORONA POINTE SUITE 308 CORONA CA 92879
OFFICE: 951.273.1814 FAX: 951.273.1818

ADDRESS/PROJECT:
4975 OVERLAND AVE
CULVER CITY, CA 90230

SYSTEM EXHIBIT

SHEET 4 OF 4