




# CONCEPT PLAN A (Existing Access)

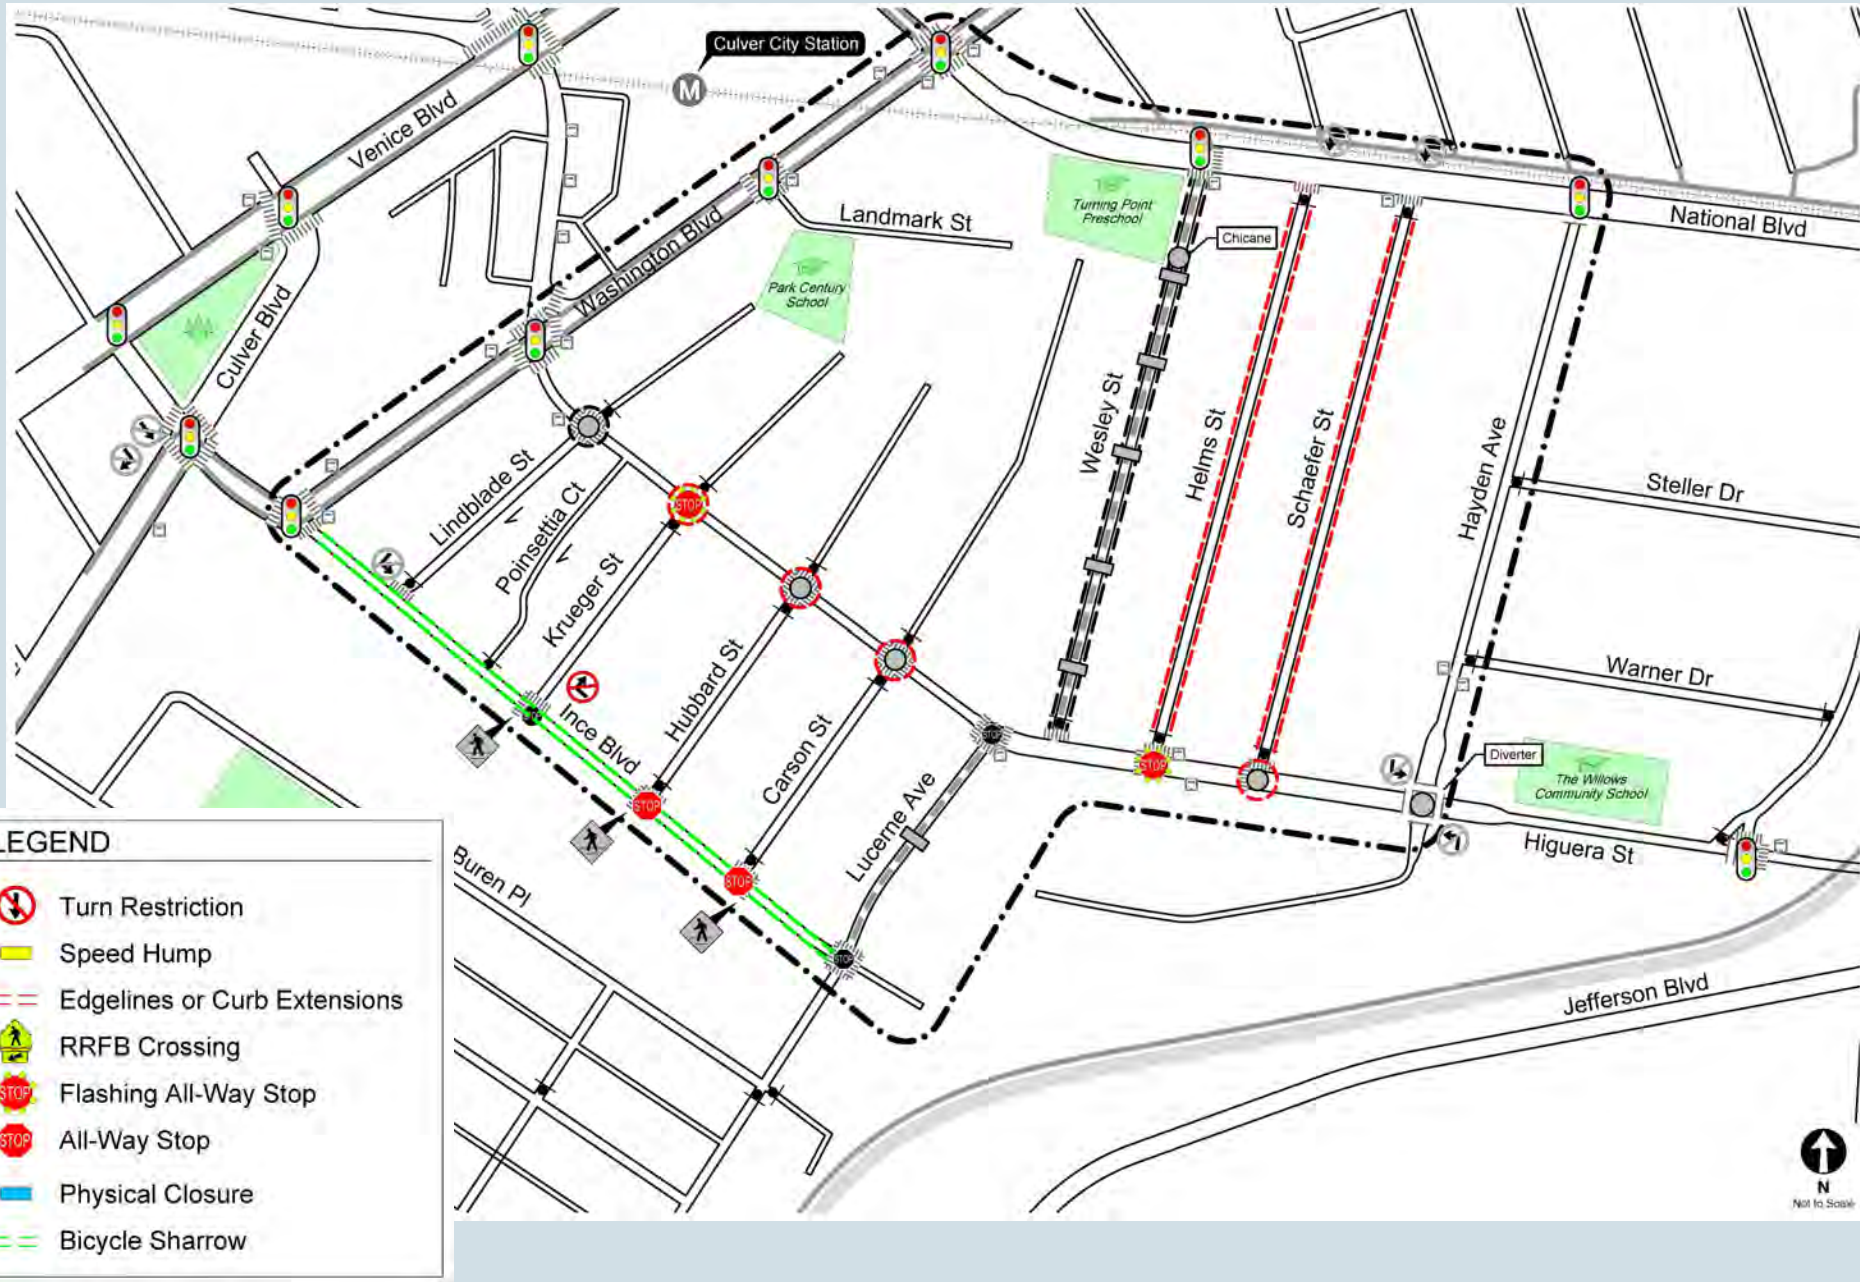

# CONCEPT PLAN B1 (Restricted Access at Lindblade Street)

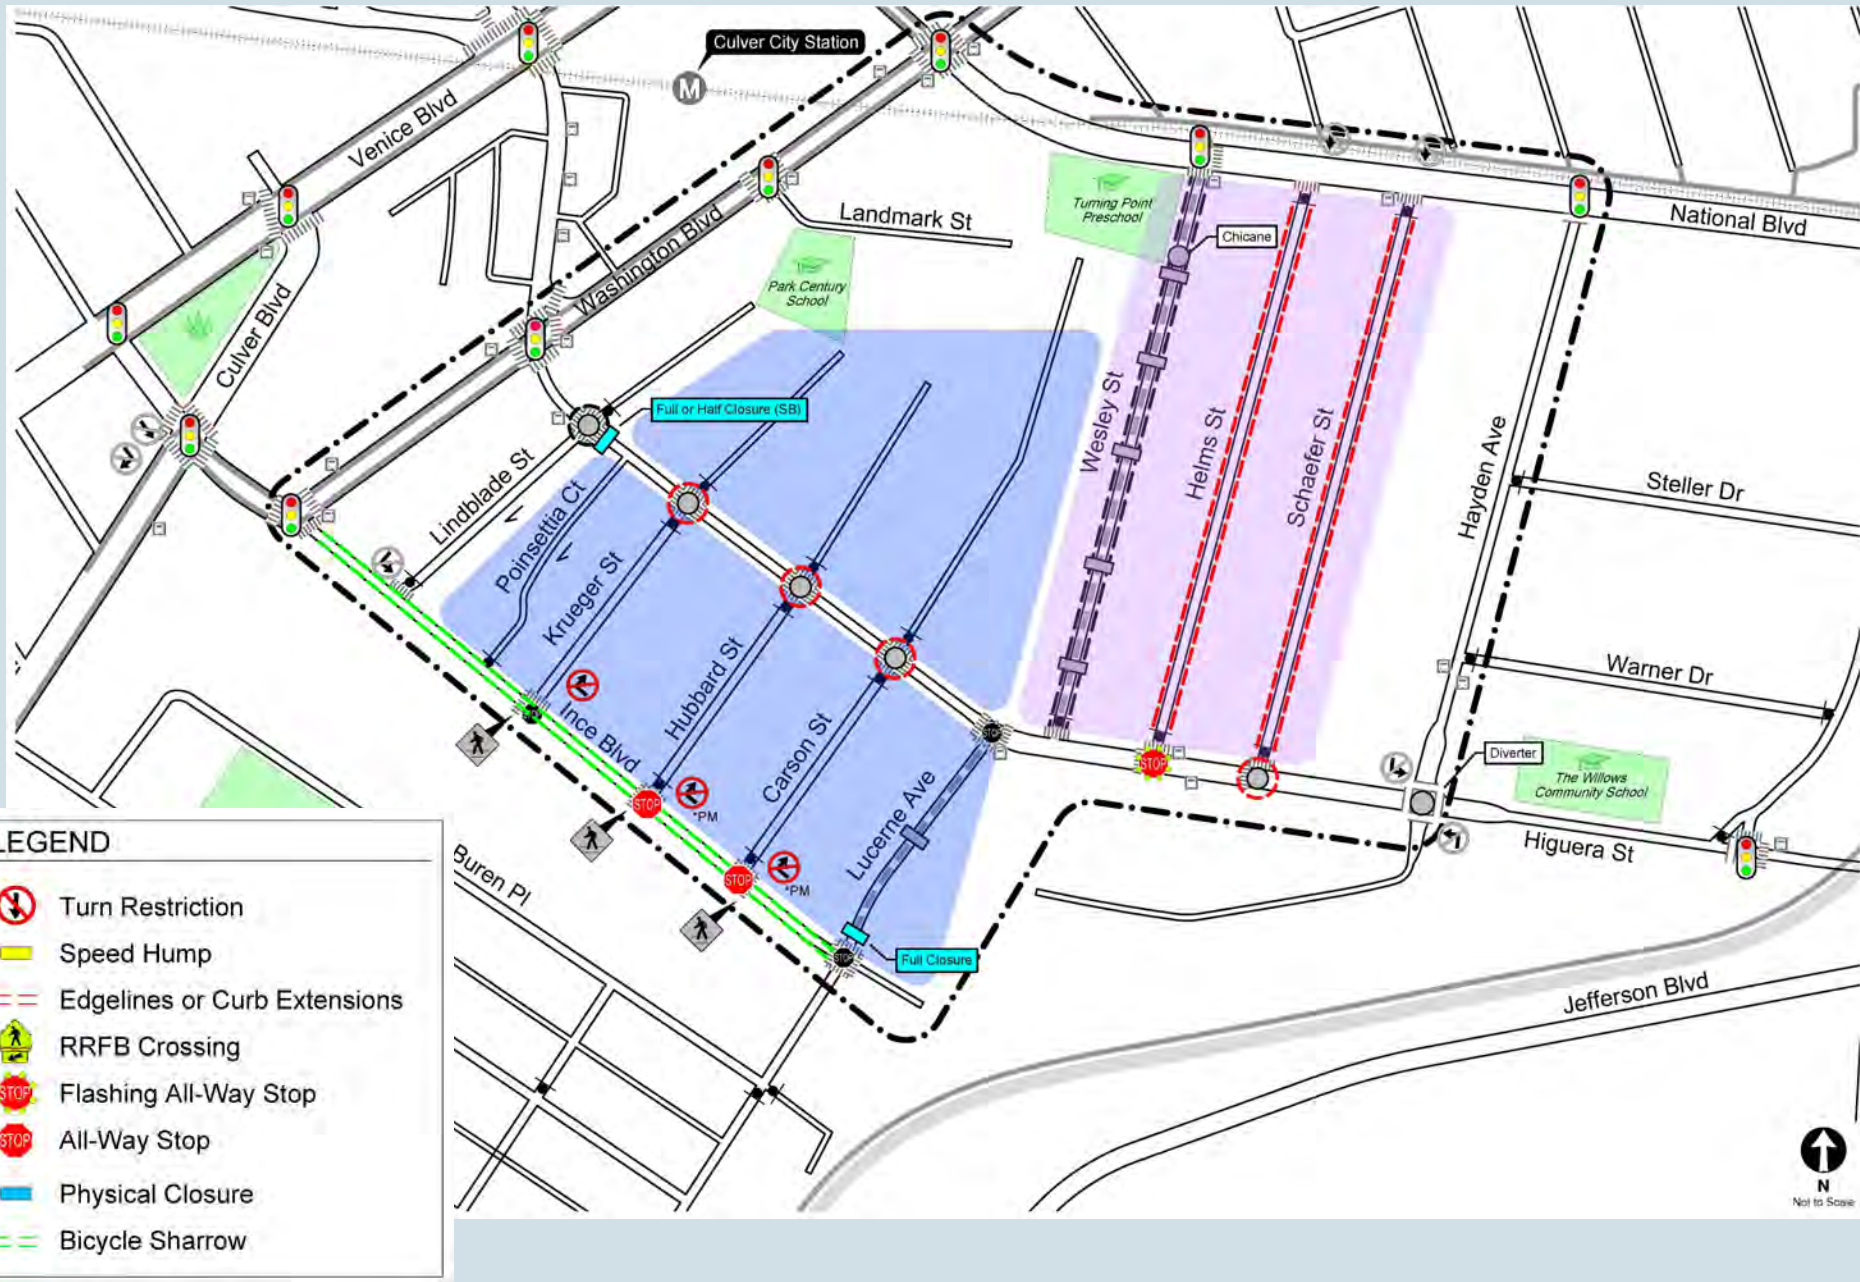

# CONCEPT PLAN B2 (Restricted Access at Hayden Avenue)

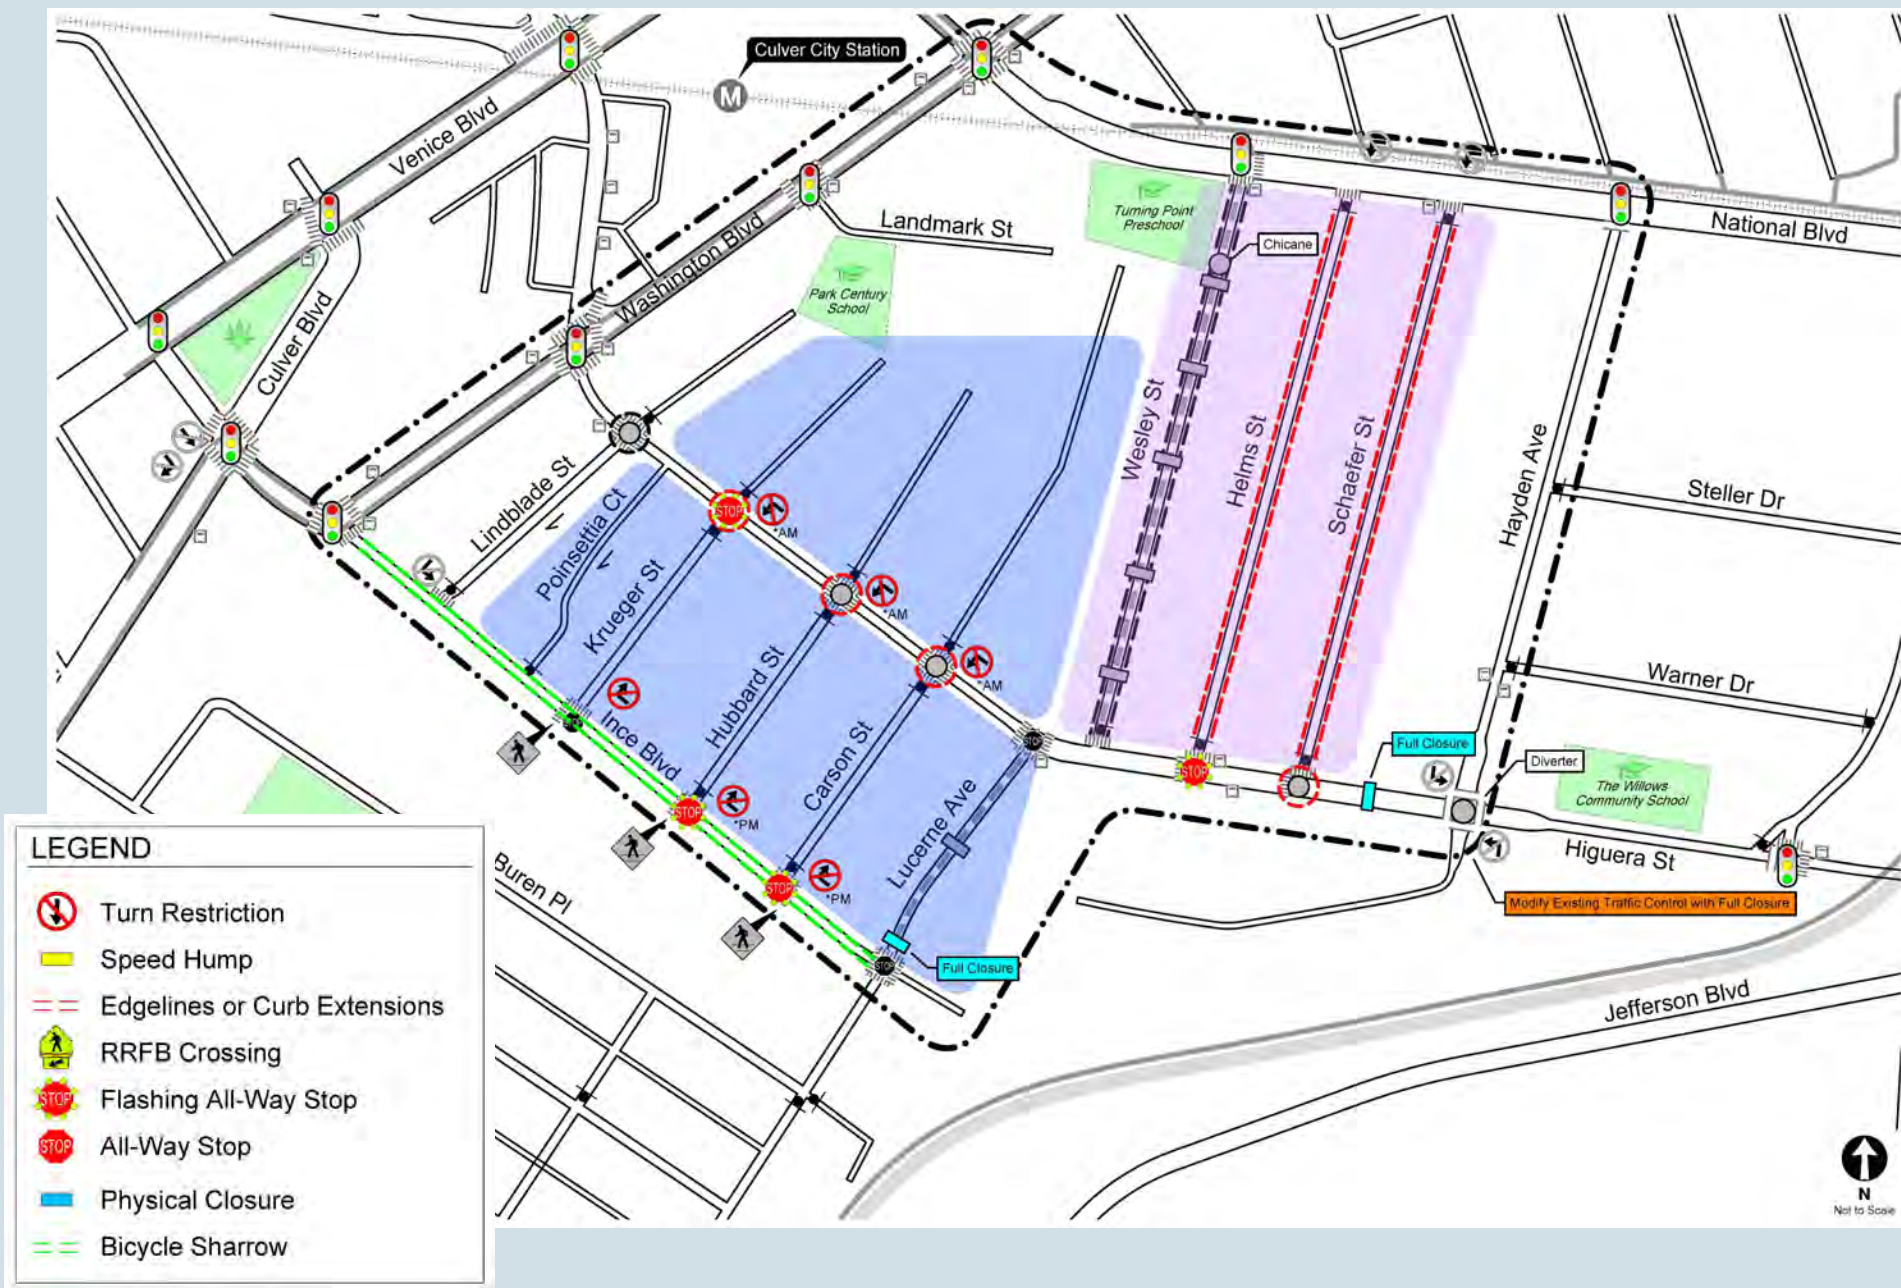

# CONCEPT PLAN B3 (Restricted Access at Wesley Street)

