


CULVER BLVD.

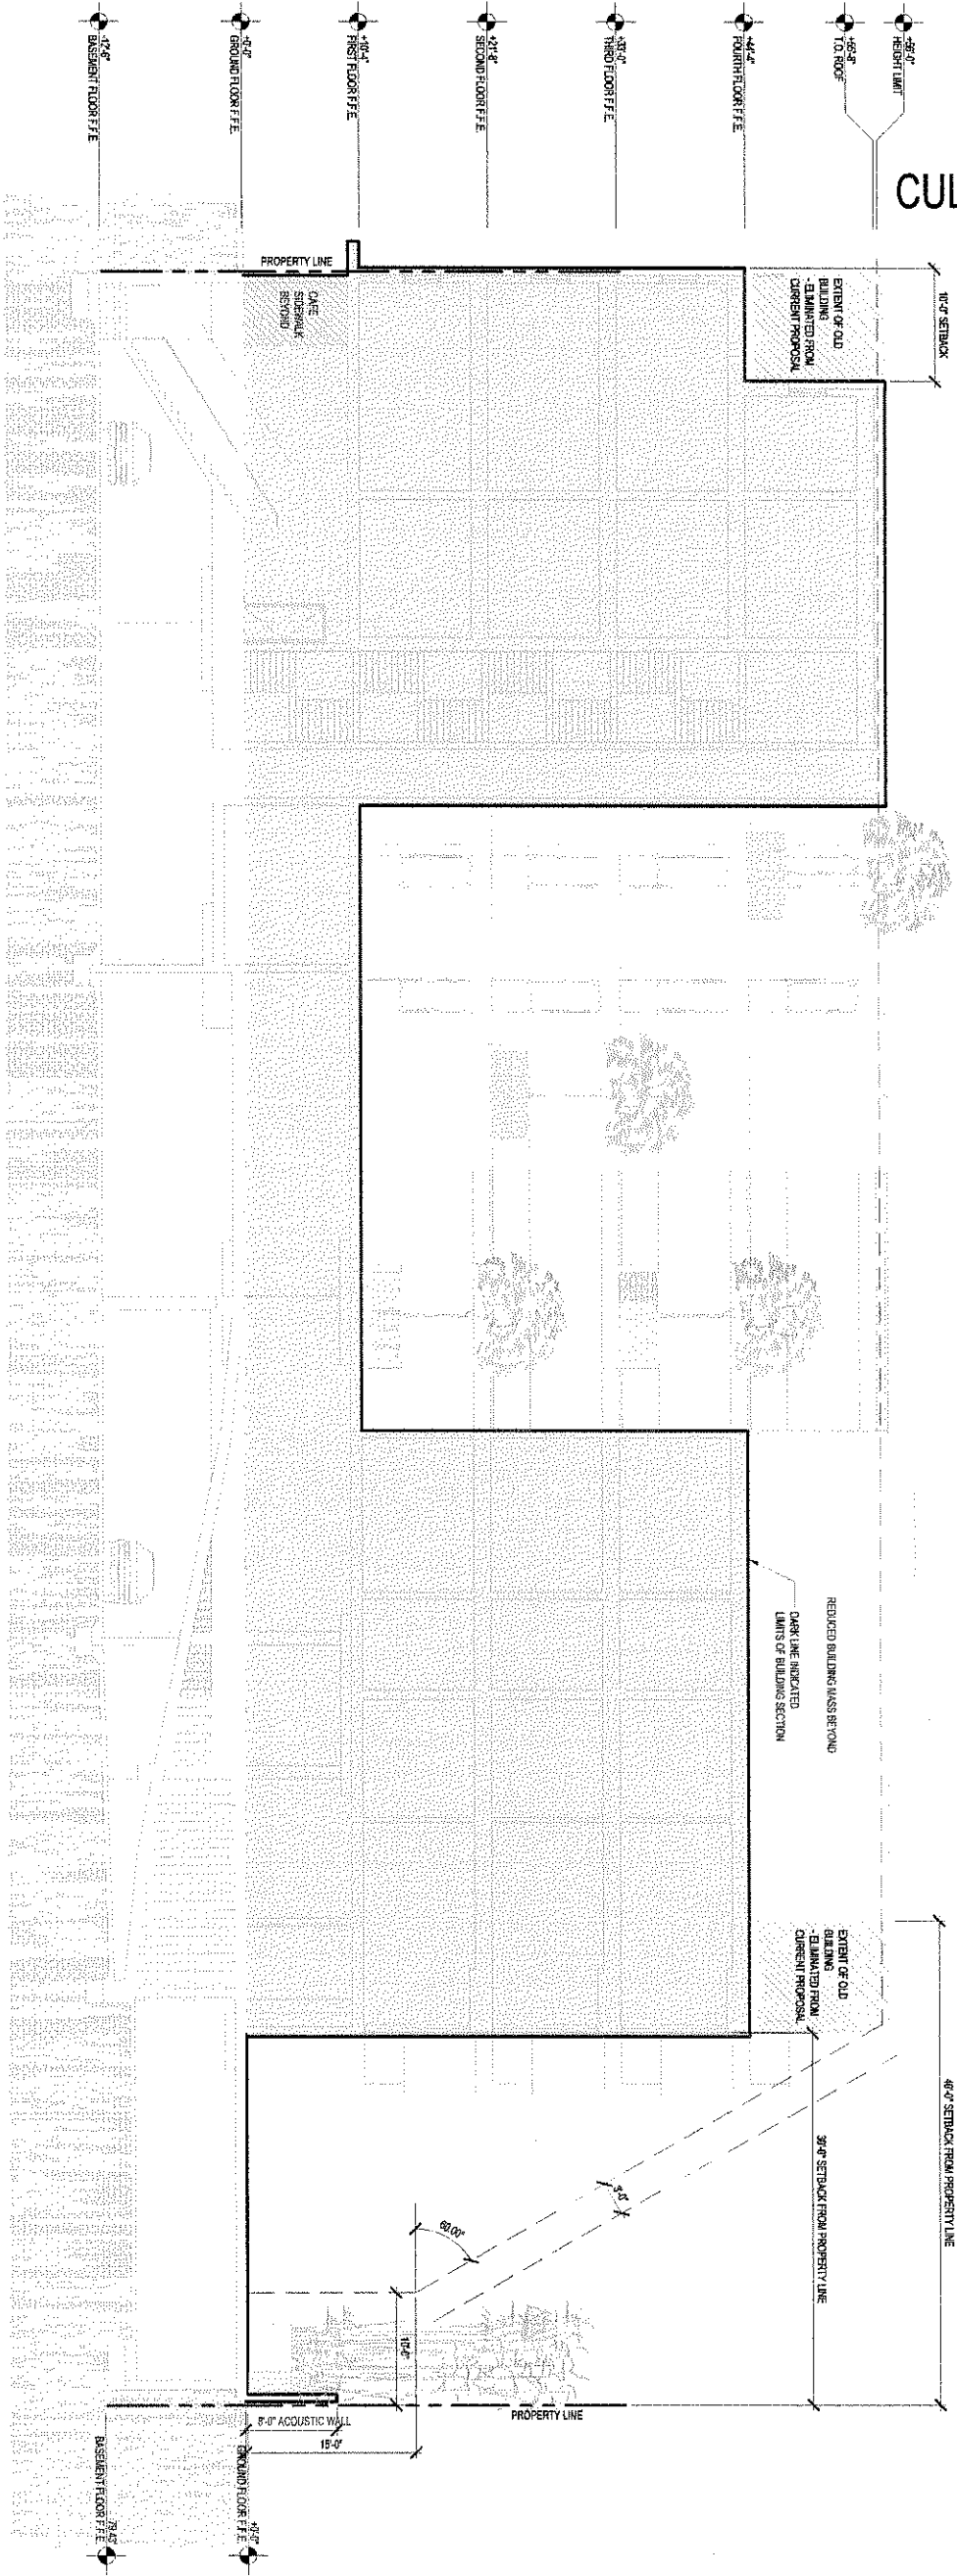

SPF:a


Studio Pali Fekete architects

8609 E. Washington Blvd
Culver City, CA 90232
P. 310.558.0902
F. 310.558.0904
www.spfa.com

BUILDING SECTION A-A
1/16" = 1'-0"

CULVER CONDOS
9900 CULVER BLVD., CULVER CITY, CA
JULY 18, 2007

8609 E. Washington Blvd
Liver City, CA 90232
p. 310.558.0902
f. 310.558.0904
www.spfa.com

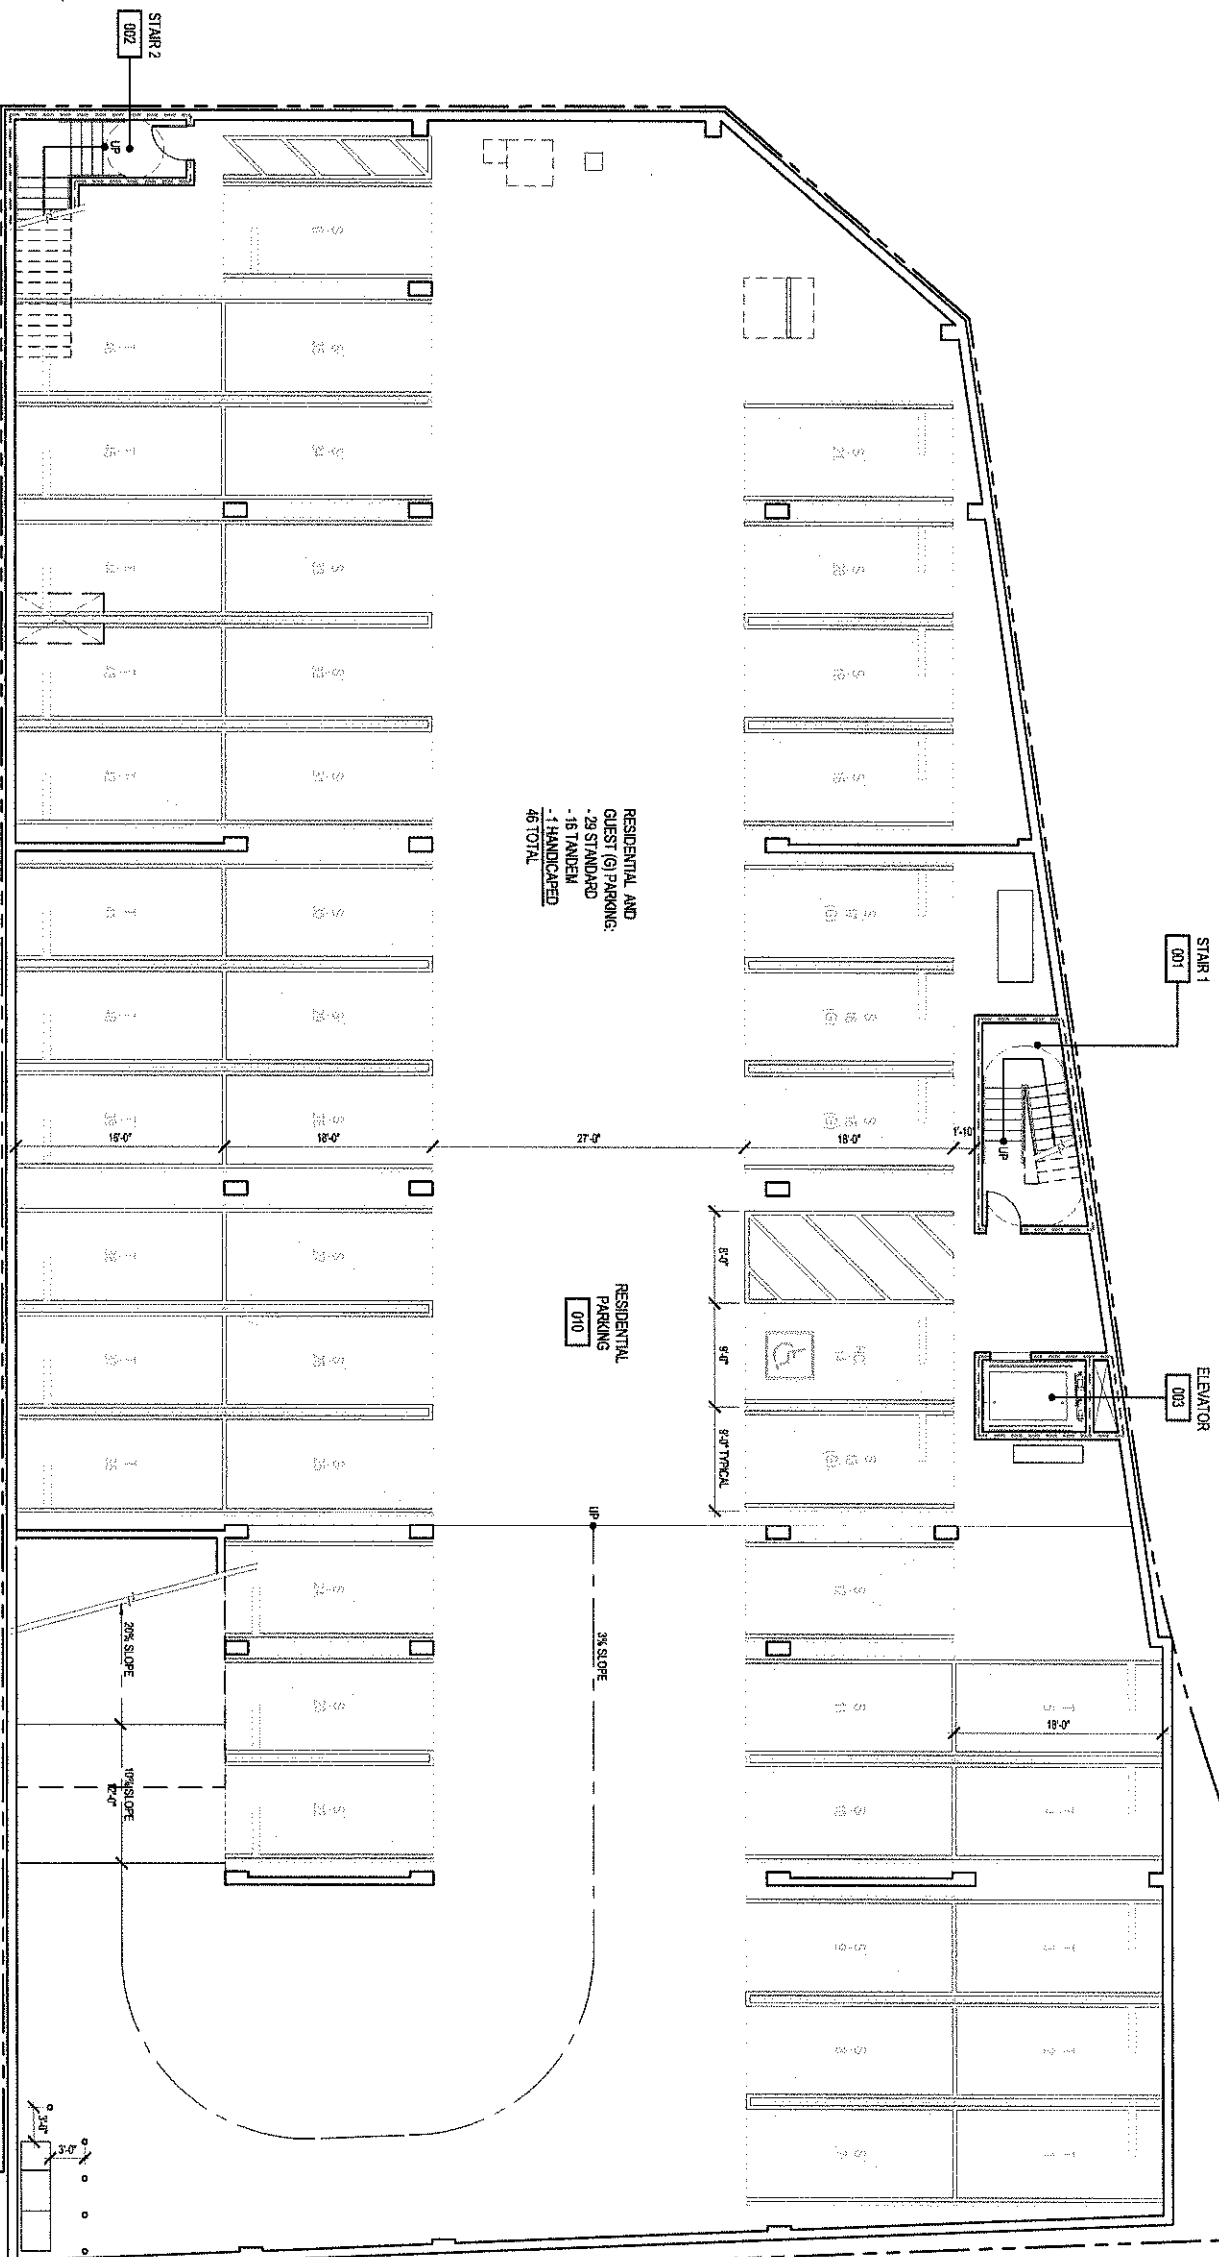

RESIDENTIAL AND
GUEST (G) PARKING:
- 29 STANDARD
- 16 TANDEM
- 1 HANDICAPPED
46 TOTAL

RESIDENTIAL
PARKING
010

3% SLOPE

10% SLOPE
+ 2%


BASEMENT FLOOR PLAN
1/16" = 1'-0"

CULVER CONDOS
9900 CULVER BLVD., CULVER CITY, CA
JULY 18, 2007

SPF:a


Studio Pali Fekete architects

8609 E. Washington Blvd
Culver City, CA 90232
P: 310.558.0902
F: 310.558.0904
www.spfa.com

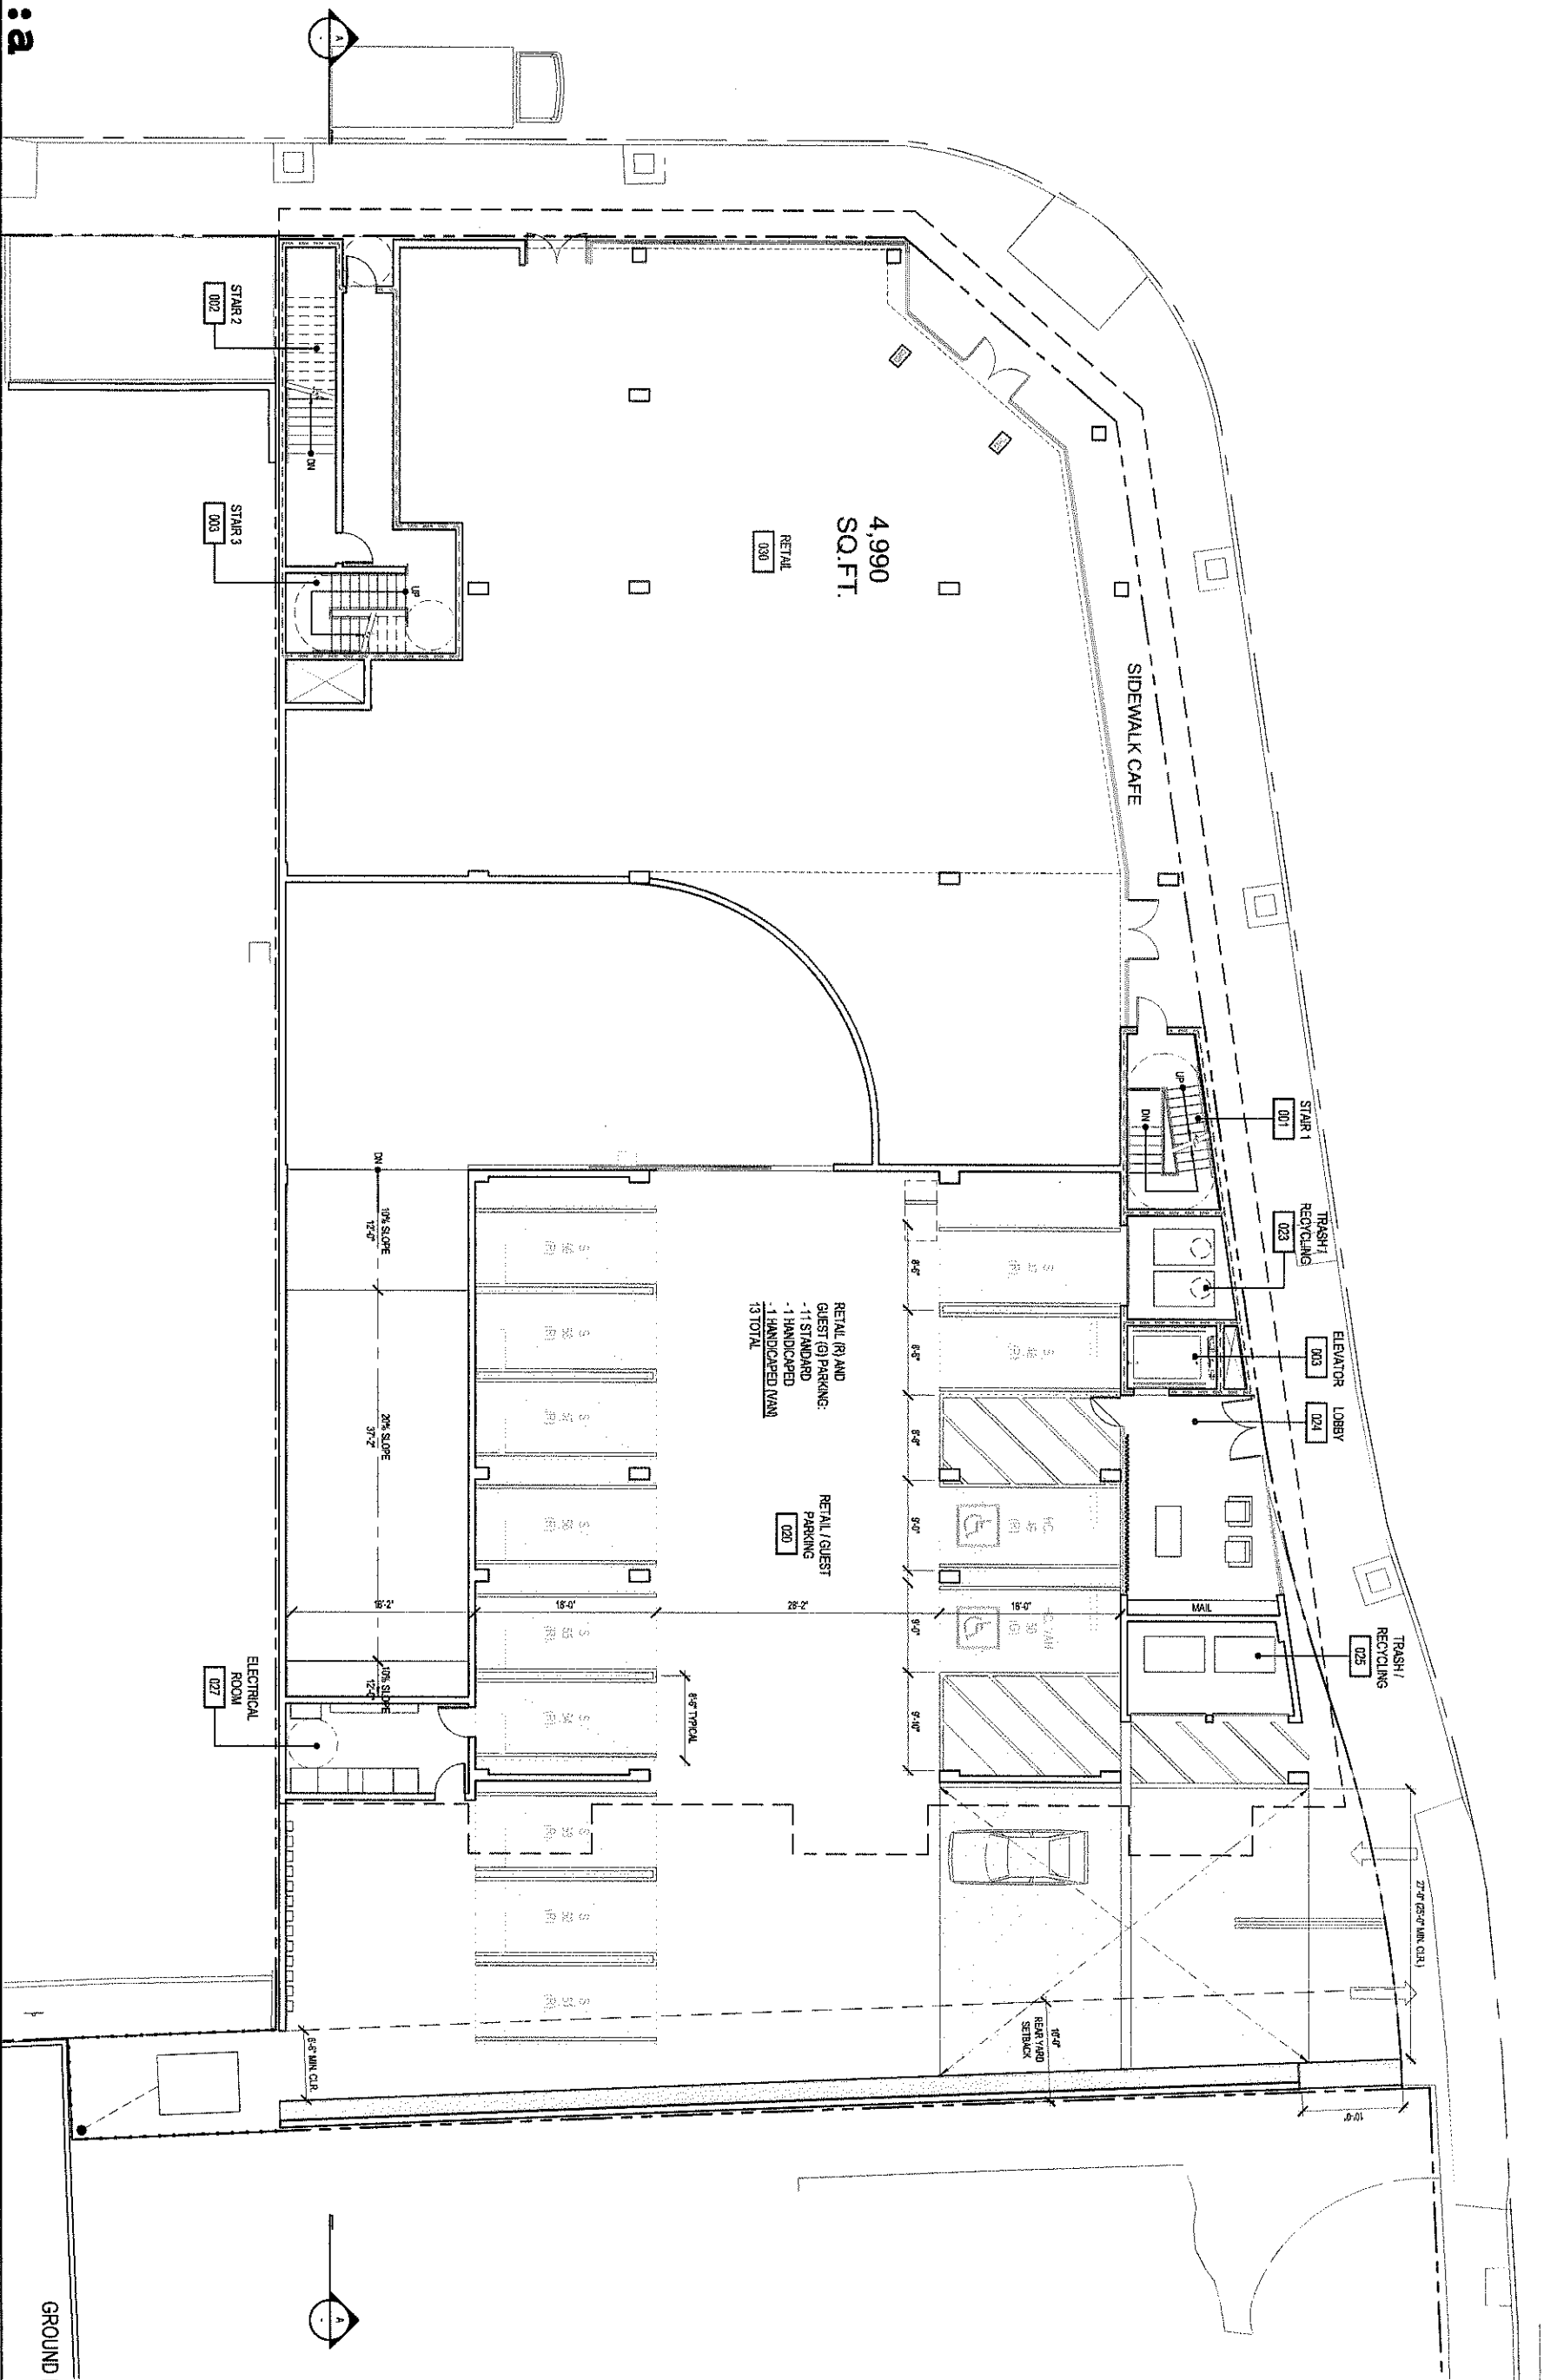

GROUND FLOOR PLAN
1/16" = 1'-0"

CULVER CONDOS
9900 CULVER BLVD., CULVER CITY, CA
JULY 18, 2007

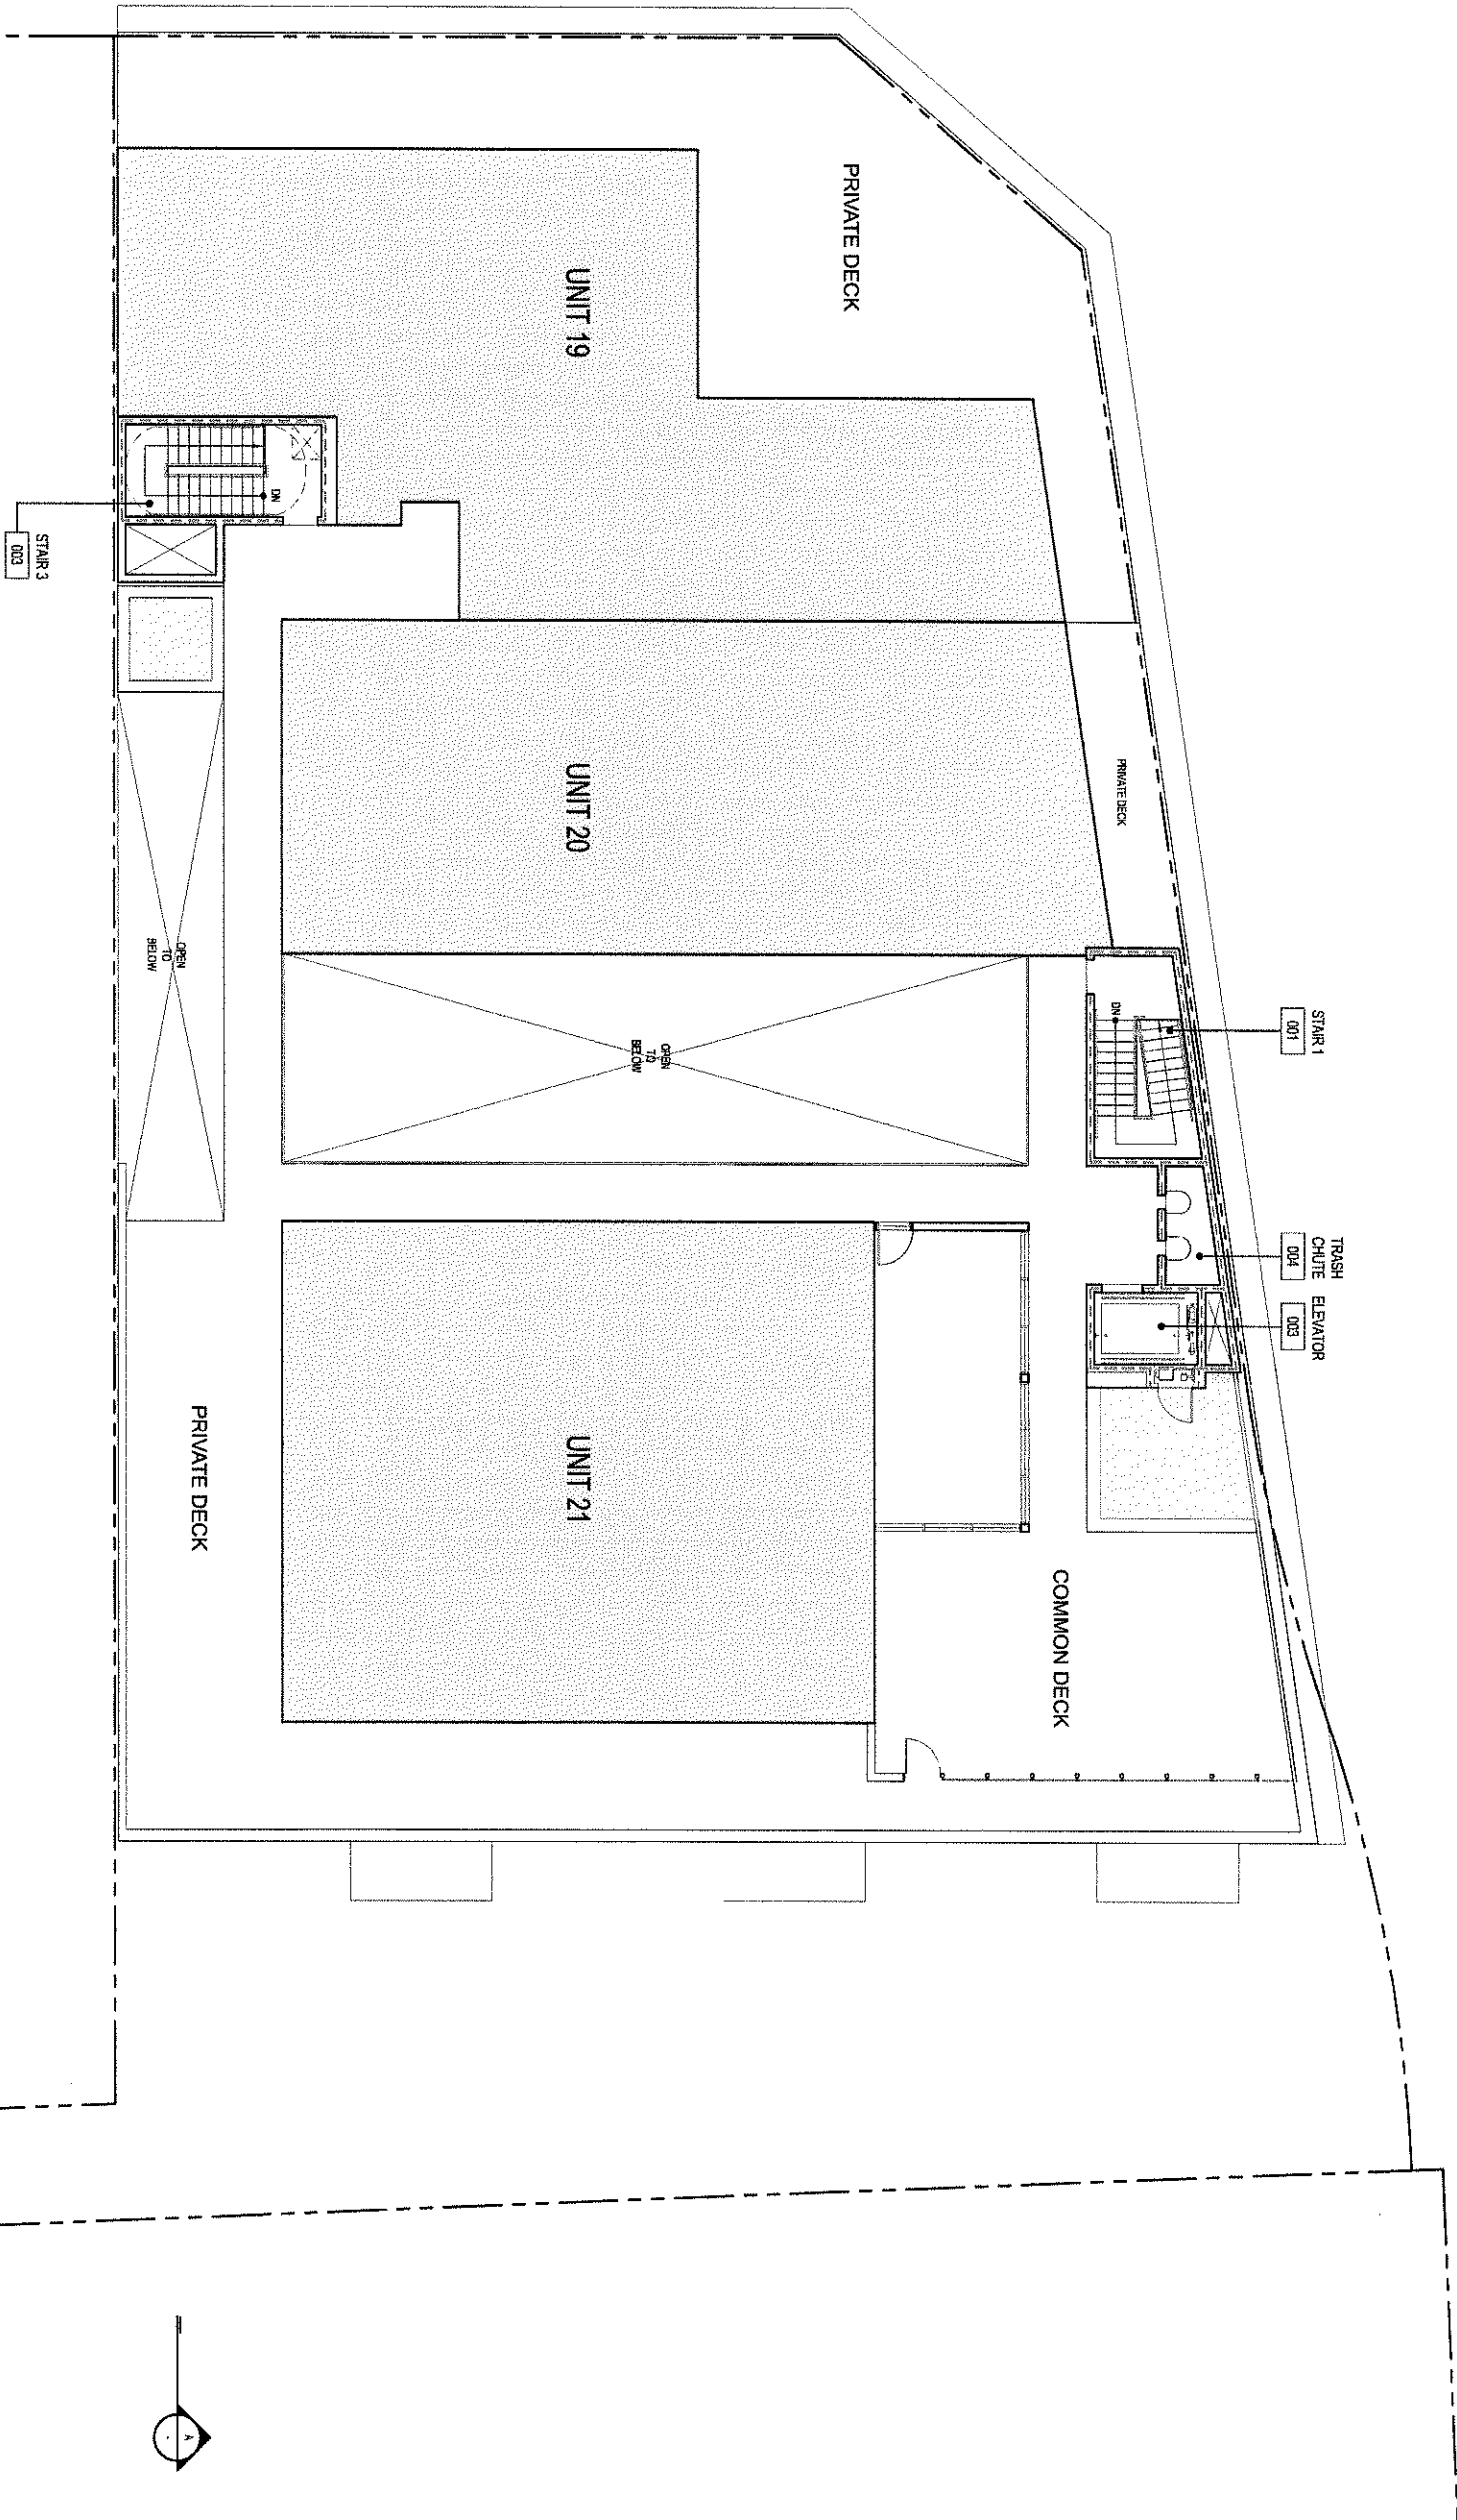

SPF:a

Studio Pal / Fekete architects

8609 E. Washington Blvd
Culver City, CA 90232
P. 310.558.0902
F. 310.558.0904
www.spfa.com

FOURTH FLOOR PLAN
1/16" = 1'-0"

CULVER CONDOS
9900 CULVER BLVD., CULVER CITY, CA
JULY 18, 2007