

TOTAL BILL OF MATERIALS

| NO. | MATERIAL                      | QUANTITY | FOOTAGE |
|-----|-------------------------------|----------|---------|
| 1   | AERIAL FIBER (CULVER CITY RW) |          | 1,385'± |
|     |                               |          |         |
|     |                               |          |         |
|     |                               |          |         |



DRAFTED BY.....

**KB** ENGINEERING  
 290 CORPORATE TERRACE CIRCLE  
 STE. 200, GORRONA, VA 92879  
 WWW.KBENG.NET  
 TEL. 951-808-9501  
 FAX. 951-808-9518

KEYMAP

SYSTEM EXHIBIT

SHEET NO.  
1 OF 2



**LOCATION 1**

● PROP. AERIAL

6001 W CENTINELA AVE  
LOS ANGELES, CA 90045

EXISTING POLE# 851888E

SCALE 1:200

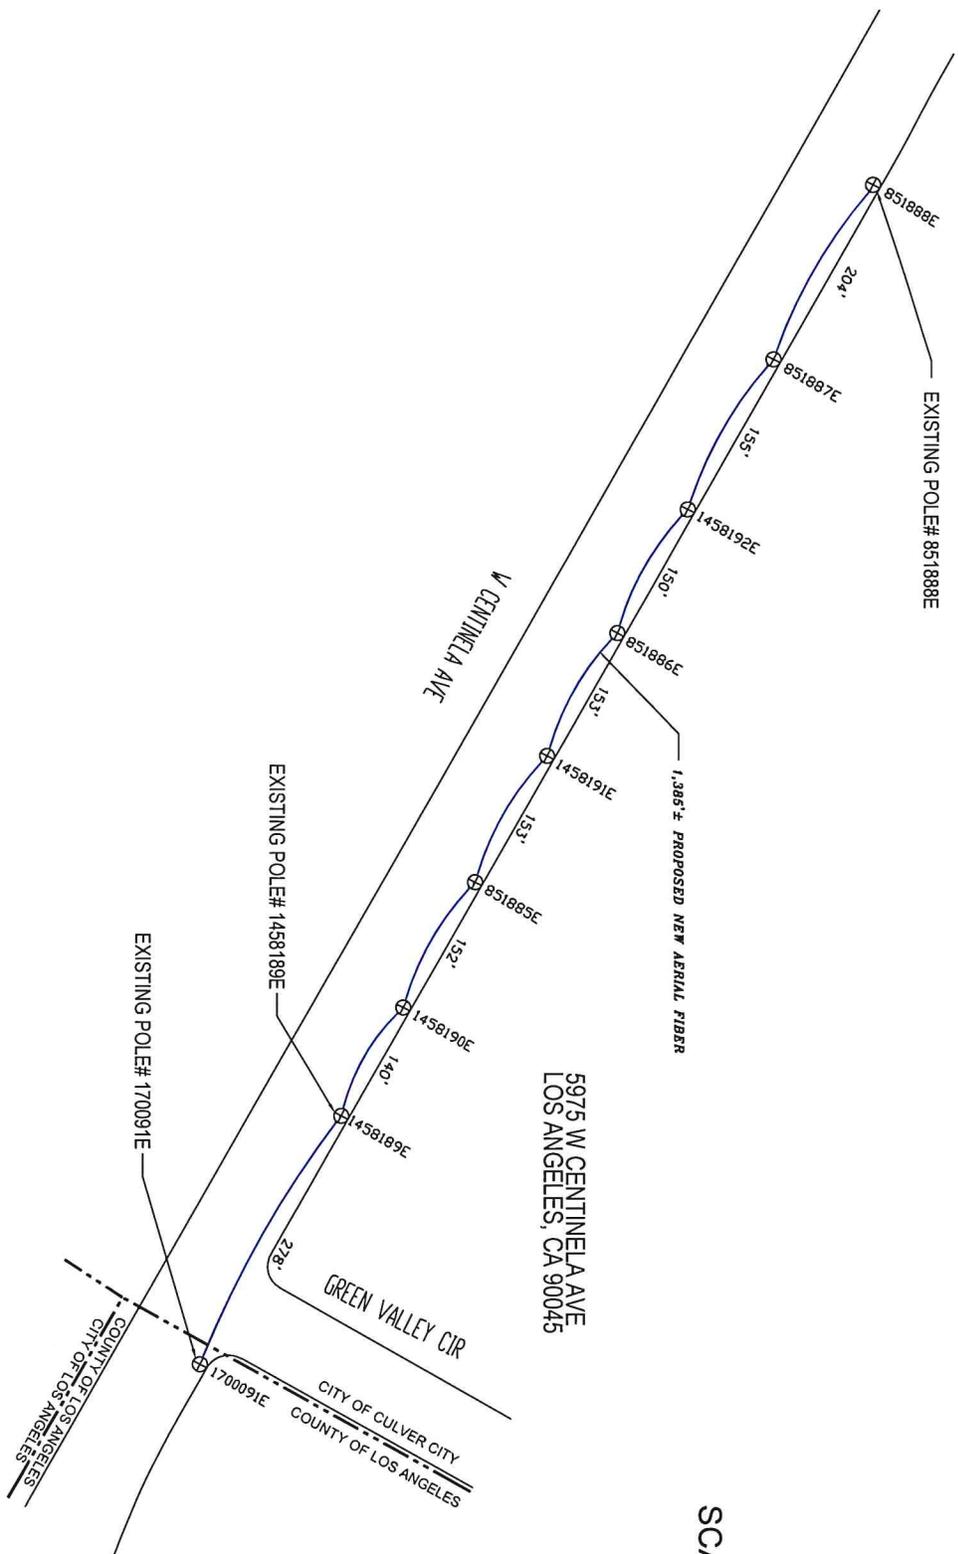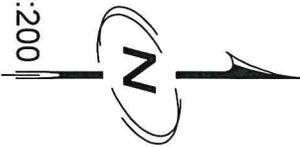

5975 W CENTINELA AVE  
LOS ANGELES, CA 90045

EXISTING POLE# 1458189E

EXISTING POLE# 170091E

CITY OF CULVER CITY  
COUNTY OF LOS ANGELES

**BILL OF MATERIALS**

| NO. | MATERIAL                      | QUANTITY | FOOTAGE |
|-----|-------------------------------|----------|---------|
| 1   | AERIAL FIBER (CULVER CITY RW) | -        | 1,385'± |
|     |                               |          |         |
|     |                               |          |         |
DESIGNED BY.....



290 CORPORATE TERRACE CIRCLE  
SUITE 200, CONONA, CA 92879  
WWW.KBENG.NET  
TEL. 951-808-9501  
FAX. 951-808-9518

**CONSULTANT ENGINEER INFORMATION**



PROJECT NO. \_\_\_\_\_  
PLAN NO. \_\_\_\_\_

**PROJECT NAME:**

SANTA MONICA EAST  
LOCATION:  
W CENTINELA AVE & GREEN VALLEY CIR  
PROJECT DESCRIPTION:  
PLACE 432 COUNT AERIAL FIBER ALONG W CENTINELA AVE BEGINNING ON EX POLE 1700091E EAST OF GREEN VALLEY CIR TO EX POLE 851888E WEST OF GREEN VALLEY CIR.

**SYSTEM EXHIBIT**

SHEET NO.  
2 OF 2