

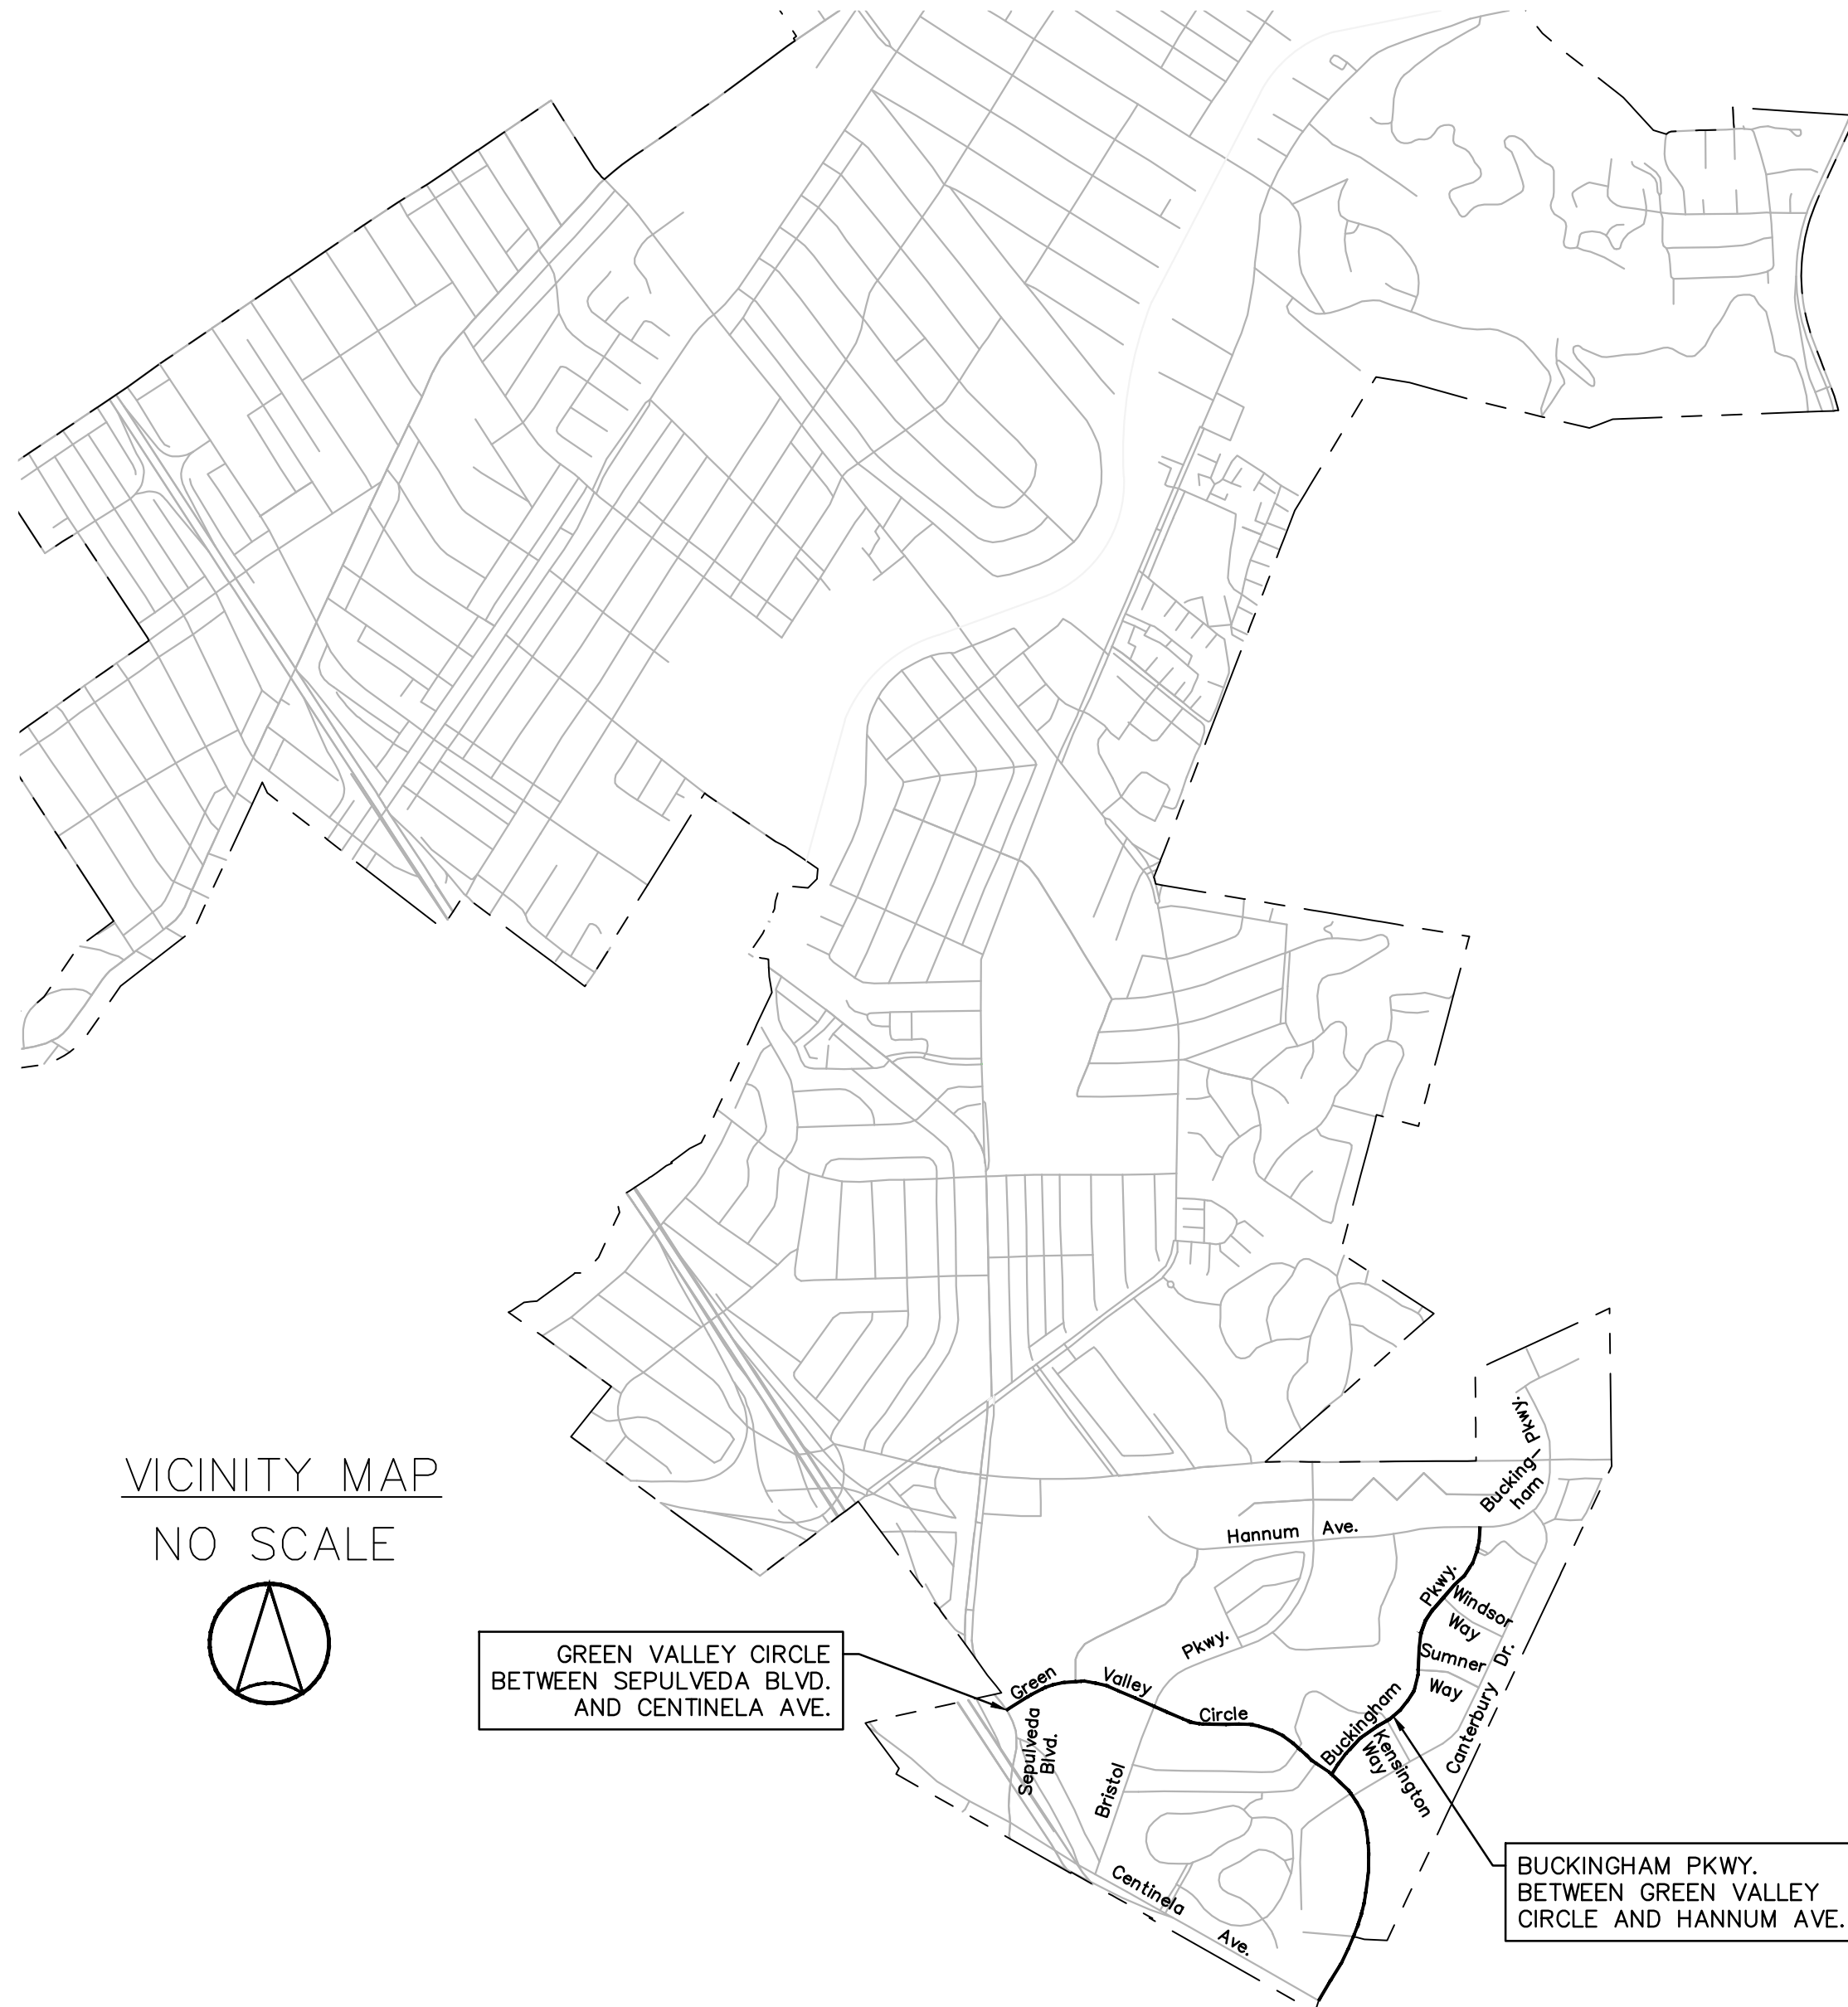


1. ALL WORK SHALL BE PERFORMED IN ACCORDANCE WITH THE CURRENT EDITION OF THE STANDARD SPECIFICATIONS FOR PUBLIC WORKS CONSTRUCTION, AND ANY AMENDMENTS HERETO, OTHER CITY STANDARDS, AND TO THE SATISFACTION OF THE CITY ENGINEER, OR HIS/HER DESIGNEE.
2. ALL CONTRACTORS OR SUBCONTRACTORS THAT PERMITTEE ENGAGES FOR ANY OR ALL OF THE WORK TO BE COMPLETED BY THIS PERMIT SHALL HAVE A CITY BUSINESS LICENSE, LIABILITY INSURANCE, WITH THE CITY NAMED AS ADDITIONALLY INSURED, AND WORKERS COMPENSATION INSURANCE. THE LIABILITY INSURANCE SHALL HAVE A MINIMUM COVERAGE OF ONE MILLION DOLLARS PER INCIDENT AND TWO MILLION DOLLARS AGGREGATE AND INCLUDE AUTOMOBILE LIABILITY OF ONE MILLION DOLLARS.
3. SIDE WALK RECONSTRUCTION SHALL BE FROM SCORE LINE TO SCORE LINE.
4. STOCKPILING MATERIAL OR EQUIPMENT SHALL NOT BE ALLOWED IN THE THE PUBLIC STREET OR SIDEWALK UNLESS AUTHORIZED BY THE PUBLIC WORKS DIRECTOR/CITY ENGINEER, OR HIS/HER DESIGNEE.
5. CONTRACTOR SHALL SUBMIT A TRAFFIC CONTROL PLAN FOR REVIEW AND APPROVAL BY THE CITY ENGINEER, OR HIS/HER DESIGNEE, PRIOR TO THE START OF ANY WORK.
6. WORK HOURS SHALL BE RESTRICTED AND SHALL BE AS SHOWN ON THE TRAFFIC CONTROL PLAN.
7. EXISTING TRAFFIC LOOPS, SIGNAL, LIGHTING, ELECTRICAL SYSTEM, AND UNDERGROUND INSTALLATIONS (WHETHER OR NOT PHYSICALLY MARKED OR SHOWN ON THE CONTRACT PLANS) DAMAGED BY THE CONTRACTOR'S OPERATION SHALL BE REPLACED OR RESTORED IN KIND OR BETTER AT THE PERMITTEE'S EXPENSE.
8. CONTRACTOR SHALL CALL FOR INSPECTION AT (310) 253-5610 AT LEAST 24 HOURS IN ADVANCE.
9. DIG ALERT SHALL BE NOTIFIED AT LEAST 48 HOURS PRIOR TO THE COMMENCEMENT OF EXCAVATION.
10. PER §9.08.220, SECTIONS C AND D, OF THE CULVER CITY MUNICIPAL CODE THE APPLICANT SHALL PLANT TWO TREES FOR EVERY TREE THAT IS REMOVED AS PART OF THIS PROJECT. THE NEW TREES SHALL BE A MINIMUM 24" BOX SIZE AND SHALL BE OF A SPECIES AND PLANTED AT A LOCATION TO THE SATISFACTION OF THE CITY ENGINEER. THIS WORK MAY REQUIRE THE CONSTRUCTION OF TREE WELLS AND TREE GATES TO THE CULVER CITY STANDARDS.
11. THE CONTRACTOR SHALL NOTIFY THE CITY AT LEAST TWO WORKING DAYS (48 HOURS) PRIOR TO CONSTRUCTION.
12. THE CONTRACTOR SHALL UTILIZE BEST MANAGEMENT PRACTICES FOR THE CONTROL AND PREVENTION OF EROSION AND WASTE DISCHARGES FROM THE SITE.
13. IT SHALL BE THE CONTRACTOR'S RESPONSIBILITY TO ARRANGE FOR AND COORDINATE THE RELOCATION OF ANY EXISTING UTILITIES DEEMED NECESSARY BY THE PROPOSED IMPROVEMENTS.
14. THE CONTRACTOR SHALL BE RESPONSIBLE FOR PROTECTION OF EXISTING UTILITIES. ANY DAMAGE TO SUCH FACILITIES CAUSED BY HIS WORK SHALL BE REPAIRED BY THE CONTRACTOR AT HIS EXPENSE.
15. THE CONTRACTOR SHALL MAINTAIN ADJACENT STREETS IN A NEAT, CLEAN, DUST FREE AND SANITARY CONDITION TO THE SATISFACTION OF THE CITY'S INSPECTOR. THE ADJACENT STREETS SHALL BE KEPT CLEAN OF DEBRIS, WITH DUST AND OTHER NUISANCES BEING CONTROLLED AT ALL TIMES. THE CONTRACTOR SHALL BE RESPONSIBLE FOR ANY CLEAN UP ON ADJACENT STREETS AFFECTED BY HIS CONSTRUCTION. STOCKPILING OF MATERIALS WITHIN THE PUBLIC RIGHT-OF-WAY IS NOT ALLOWED WITHOUT PRIOR WRITTEN APPROVAL OF THE CITY INSPECTOR.
16. ALL SAWCUTS SHALL BE DONE BY THE WET-CUT METHOD, UNLESS OTHERWISE APPROVED BY THE ENGINEER, AND ALL SLURRY SHALL BE VACUUM REMOVED.
17. CONSTRUCTION SHALL BE ADJUSTED AS NECESSARY TO MATCH EXISTING CONDITIONS, USES, AND PROVIDE POSITIVE SURFACE DRAINAGE. EXACT LIMITS AND CONFIGURATION OF WORK TO BE ADJUSTED AS DIRECTED BY THE ENGINEER IN THE FIELD.
18. NO REVISIONS SHALL BE MADE TO THESE PLANS WITHOUT THE APPROVAL OF THE CITY ENGINEER.
19. APPROVAL OF THIS PLAN BY THE CITY OF CULVER CITY DOES NOT CONSTITUTE A REPRESENTATION AS TO THE ACCURACY OF THE LOCATION OF OR THE EXISTENCE OR NON-EXISTENCE OF ANY UNDERGROUND UTILITY PIPE OR STRUCTURE WITHIN THE LIMITS OF THIS PROJECT. THIS NOTE APPLIES TO ALL PAGES.
20. THE CONTRACTOR SHALL NOT DISCHARGE OR PERMIT TO BE DISCHARGED TO ANY STREET, STORM DRAIN, OR ANY APPURTENANCES THEREOF ANY NON-RAIN WATER OR OTHER LIQUID FROM THE PROJECT SITE OR FROM OPERATIONS PERTAINING TO THE PROJECT SITE PER NPDES PERMIT REGULATIONS AND THE CITY'S STORM WATER POLLUTION ORDINANCE NO. 96-031.
21. THE CONTRACTOR SHALL PROTECT IN PLACE ALL EXISTING UTILITIES & UTILITY BOXES.
22. CONTRACTOR SHALL EXECUTE DUE PRECAUTION DURING EXCAVATION ADJACENT TO EXISTING WATER LINE OR POWER POLES AND PROVIDE ADEQUATE SHORING AND/OR BRACING.
23. VERIFICATION OF LOCATION AND DEPTH OF UNDERGROUND UTILITIES PRIOR TO CONSTRUCTION WILL BE THE SOLE RESPONSIBILITY OF THE CONTRACTOR. NONCOMPLIANCE OF VERIFICATION HOLDS KOA CORPORATION HARMLESS FROM ANY DAMAGES OR LOSSES INCURRED.

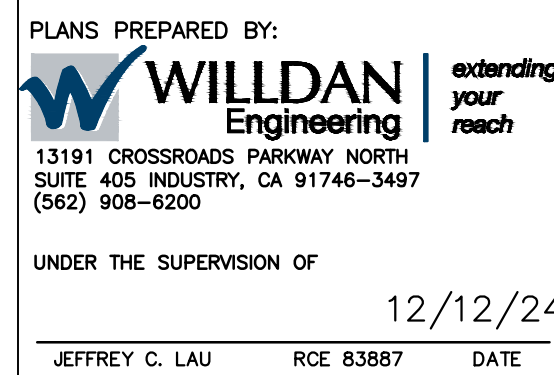

1. = EXISTING STRIPING & MARKINGS TO REMAIN.
2. = PROPOSED STRIPING & MARKINGS.
3. = EXISTING SIGN AND POST.
 = EXISTING SIGN AND POST TO BE REMOVED OR RELOCATED.
 = PROPOSED SIGN AND POST.
4. = EXISTING RED CURB MARKINGS TO REMAIN.
 = PROPOSED RED CURB MARKINGS.
5. = SIGNALIZED INTERSECTION.
6. = PROPOSED DIRECTIONAL ADA CURB RAMP
7. = INSTALL BUS ISLAND (COMPATIBLE WITH CLASS IV BIKE LANE)
8. = PROPOSED CONCRETE WORK
9. = PROPOSED HIGH-VISIBILITY BICYCLE CROSSING
10. = PROPOSED HIGH-VISIBILITY CROSSWALK

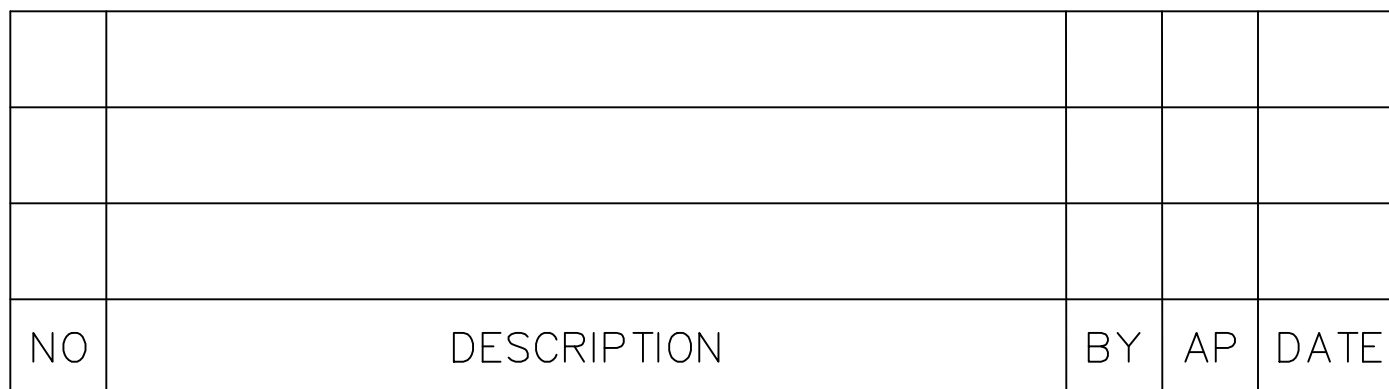

TITLE SHEET AND GENERAL NOTES _____ SHEET 1-2

STRIPING DETAIL SHEET _____ SHEET 3

SIGNING AND STRIPING PLAN - GREEN VALLEY CIRCLE BETWEEN SEPULVEDA BLVD. AND CENTINELA AVE. _____ SHEET 4-8

SIGNING AND STRIPING PLAN - BUCKINGHAM PKWY. BETWEEN GREEN VALLEY CIRCLE AND HANNUM AVE. _____ SHEET 9-11

1-800-227-2600
(310) 315-3235
(562) 907-9200
(714)-963-7964
(310)-669-4014
(310)-816-2063
(213)-217-7670
(949)-864-0296
(949)-417-7841
(724)-416-2449
(650)-227-3254
(303)-992-9931
(213)-305-0045
(714)-880-1687
(310)-605-7918

THE EXISTENCE OR LOCATION OF ANY UNDERGROUND UTILITIES, PIPES, STRUCTURES, ETC. WHICH WERE NOT VISIBLE FOR FIELD VERIFICATION AND ARE SHOWN ON THIS PLAN SET, WERE SHOWN FROM INFORMATION PROVIDED BY OTHERS NOT CONNECTED WITH KOA CORPORATION. THE UNDERGROUND UTILITIES ARE SHOWN FOR INFORMATION PURPOSES ONLY AND DO NOT REPRESENT PRECISE LOCATIONS OR DEPTHS. ANY CONSTRUCTION RELATIVE TO UNDERGROUND UTILITIES MUST REQUIRE THE CONTRACTOR OR OTHERS TO OBTAIN THE ASSISTANCE OF A PROFESSIONAL ENGINEER TO LOCATE AND DETERMINE THE EXISTENCE, LOCATION, VERIFICATION OF LOCATION AND DEPTH OF UNDERGROUND UTILITIES PRIOR TO CONSTRUCTION. IT WILL BE THE SOLE RESPONSIBILITY OF THE CONTRACTOR, NONCOMPLIANCE OF VERIFICATION HOLDS KOA CORPORATION HARMLESS FROM ANY DAMAGES OR LOSSES INCURRED.

	CA MUTCD	CALTRANS STD. PLANS	SPPWC
PAVEMENT MARKERS AND TRAFFIC LINES	FIG 3A-101(CA) THRU 3A-113(CA)	A20A THRU A20D	—
PAVEMENT MARKINGS ARROWS, SYMBOLS AND WORDS	FIG 3B-23(CA) THRU 3B-24(CA)	A24A THRU A24E	—

DESIGNED BY	DATE	CHECKED BY	SHEET 1 OF 11 SHEETS	PROJECT NUMBER	PLAN NUMBER
MT	12/12/24	THOMAS CHECK, PE, TE SENIOR TRAFFIC ENGINEER			
DRAWN BY	DATE	APPROVED BY			
MT	12/12/24	ANDREW MAXIMOUS, PE, TE MOBILITY & TRAFFIC ENGINEERING MANAGER			

SIGNING AND STRIPING GENERAL NOTES:

1.
- ALL MATERIAL AND WORK SHALL CONFORM TO THE MOST RECENT VERSION OF THE CALIFORNIA MANUAL ON UNIFORM TRAFFIC CONTROL DEVICES (CALIFORNIA MUTCD), 2015 STANDARD PLANS AND STANDARD SPECIFICATIONS OF THE CALIFORNIA DEPARTMENT OF TRANSPORTATION, FHWA STANADARD HIGHWAY SIGNS, CALIFORNIA SIGN SPECIFICATION, AND THE SPECIAL PROVISIONS.
2.
- ALL STRIPING AND PAVEMENT LEGENDS SHALL BE ALKYD–BASED THERMOPLASTIC WITH RAISED PAVEMENT MARKERS UNLESS OTHERWISE NOTED.
3.
- ALL CONFLICTING LINES AND LEGENDS SHALL BE REMOVED BY GRINDING. REMOVAL OF RAISED PAVEMENT MARKERS SHALL NOT CAUSE DAMAGE TO THE PAVEMENT SURFACE.
4.
- ALL SALVAGED SIGNS AND POSTS SHALL BE DELIVERED TO THE CITY MAINTENANCE YARD, 9505 JEFFERSON BLVD, CITY OF CULVER CITY, (310) 253–6441, UNLESS OTHERWISE INDICATED.
5.
- NEW SIGNS POSTS SHALL BE "UNISTRUT" SQUARE GALVANIZED STEEL POSTS WITH A BREAKAWAY FEATURE, OR APPROVED EQUAL.
6.
- ALL NEW STREET NAME SIGNS SHALL BE DOUBLE–SIDED RETRO–REFLECTORIZED TYPE WITH A GREEN BACKGROUND AND A WHITE LEGEND. POST MOUNTED STREET NAME SIGNS SHALL USE 6 INCH UPPER CASE AND 4½ INCH LOWER CASE SERIES C LETTERS WITH THE CITY SEAL AND LOGO, AS PER CITY STANDARD PLAN. ALL OVERHEAD STREET NAME SIGNS SHALL USE 12 INCH UPPER CASE AND 9 INCH LOWER CASE SERIES C LETTERS WITH NO CITY SEAL OR LOGO. ALL NEWSIGNS ARE TO HAVE RETRO–REFLECTORIZED SHEETING WITH TYPE III BACKGROUNDS, TYPE VII WHITE TEXT, AND UV/ANTI–GRAFFITI FILM.
7.
- ALL SIGNS ARE TO BE PER THE STATE OF CALIFORNIA SIGN SPECIFICATIONS AND SHALL BE MINIMUM 0.1 INCH THICK ALUMINUM SHEETING.
8.
- STRIPING SHALL BE MARKED OUT BY THE CONTRACTOR AND APPROVED BY THE CITY TRAFFIC ENGINEER PRIOR TO FINAL INSTALLATION. WHERE THE PROPOSED STRIPING HAS TAPERS, MARKOUT SHALL USE THE PAINT BRUSH–OVER–ROPE TECHNIQUE. MINIMUM OF ONE WEEK NOTICE REQUIRED BY THE CITY TRAFFIC ENGINEER FOR APPROVAL OF STRIPING.

TRAFFIC SIGNAL GENERAL NOTES:

1.
- TRAFFIC SIGNAL EQUIPMENT AND THE INSTALLATION THEREOF SHALL CONFORM TO THE LATEST CALTRANS STANDARD PLANS AND SPECIFICATIONS OF THE CALIFORNIA DEPARTMENT OF TRANSPORTATION, AND TO THE MOST RECENT VERSION OF THE CALIFORNIA MANUAL ON UNIFORM TRAFFIC CONTROL DEVICES (CALIFORNIA MUTCD) THIS PLAN AND THE SPECIAL PROVISIONS.
2.
- NEW CONDUIT SHALL BE 2" SCH 80 PVC AND PULL BOXES SHALL BE #6 UNLESS SHOWN OTHERWISE.
3.
- IT SHALL BE THE RESPONSIBILITY OF THE CONTRACTOR TO VERIFY THE EXISTENCE AND LOCATION OF ALL UNDERGROUND FACILITIES AND TO PROTECT THEM FROM DAMAGE. THE CONTRACTOR SHALL BEAR THE TOTAL EXPENSE OF REPAIR OR REPLACEMENT OF ANY UNDERGROUND FACILITIES DAMAGED DURING CONSTRUCTION.
4.
- ANY MODIFICATION OF OR CHANGES TO APPROVED PLANS MUST BE APPROVED BY THE CITY ENGINEER.
5.
- LOCATION OF UNDERGROUND FACILITIES ARE APPROXIMATE THE CONTRACTOR SHALL POTHOLE TO DETERMINE THE EXACT LOCATION AND VERIFY ALL CONDITIONS ON THE JOBSITE.
6.
- THE CONTRACTOR SHALL EXERCISE EXTREME CARE TO AVOID DAMAGING EXISTING UTILITIES BY LOCATING ALL UTILITIES PRIOR TO CONSTRUCTION HAND DIG FOUNDATIONS UNTIL CLEAR OF OBSTRUCTION COORDINATE POLE INSTALLATION WITH OVERHEAD UTILITY AND SUBSTRUCTURE OWNERS CONTACT UNDERGROUND SERVICE ALERT AT (800) 422–4133 48 HOURS PRIOR TO CONSTRUCTION.
7.
- CONTRACTOR SHALL COVER PEDESTRIAN INDICATIONS WHEN APPLICABLE CROSSWALK IS CLOSED DURING CONSTRUCTION.
8.
- CONTRACTOR SHALL FURNISH AND INSTALL TEMPORARY EQUIPMENT NECESSARY TO MAINTAIN CURRENT SIGNAL OPERATION INCLUDING BUT NOT LIMITED TO CONTROLLER ASSEMBLIES AND SIGNAL POLES.
9.
- INDUCTIVE DETECTOR LOOPS SHALL BE 6' DIAMETER TYPE "E" AND CENTERED IN TRAVEL LANE.

RECTANGULAR RAPID FLASHING BEACON GENERAL NOTES:

1.
- RECTANGULAR RAPID FLASHING BEACONS, SIGNING AND STRIPING, AND THE INSTALLATION THEREOF SHALL CONFORM TO CALTRANS REVISED STANDARD PLANS AND SPECIFICATIONS, DATED 2018, THE 2014 CALIFORNIA MANUAL ON UNIFORM TRAFFIC CONTROL DEVICES (CA MUTCD), LATEST EDITION, THIS PLAN AND THE SPECIAL PROVISIONS.
2.
- ALL MATERIALS AND EQUIPMENT SHALL BE FURNISHED AND INSTALLED BY THE CONTRACTOR.
3.
- IT SHALL BE THE RESPONSIBILITY OF THE CONTRACTOR TO VERIFY THE EXISTENCE AND LOCATION OF ALL UNDERGROUND FACILITIES, AND TO PROTECT THEM FROM DAMAGE. THE CONTRACTOR SHALL BEAR THE TOTAL EXPENSE OF REPAIR OR REPLACEMENT OF ANY UNDERGROUND FACILITIES DAMAGED DURING CONSTRUCTION.
4.
- LOCATION OF UNDERGROUND FACILITIES ARE APPROXIMATE. THE CONTRACTOR SHALL POTHOLE TO DETERMINE THE EXACT LOCATION AND VERIFY ALL CONDITIONS ON THE JOBSITE PRIOR TO ORDERING POLES.
5.
- THE CONTRACTOR SHALL EXERCISE EXTREME CARE TO AVOID DAMAGING EXISTING UTILITIES BY LOCATING ALL UTILITIES PRIOR TO CONSTRUCTION HAND DIG FOUNDATIONS UNTIL CLEAR OF OBSTRUCTION COORDINATE POLE INSTALLATION WITH OVERHEAD UTILITY AND SUBSTRUCTURE OWNERS CONTACT UNDERGROUND SERVICE ALERT AT (800) 422–4133 48 HOURS PRIOR TO CONSTRUCTION.
6.
- ANY MODIFICATION OF OR CHANGES TO APPROVED PLANS MUST BE APPROVED BY THE CITY ENGINEER.
7.
- OBTAIN APPROVAL FOR EXACT SIGNAL EQUIPMENT LOCATIONS WITH THE ENGINEER IN THE FIELD PRIOR TO FINAL PLACEMENT.
8.
- BEACONS SHALL BE YELLOW RECTANGULAR RAPID FLASHING BEACONS WITH PEDESTRIAN VISIBLE INDICATIONS.
9.
- PEDESTRIAN PUSH BUTTONS SHALL BE AN ACCESSIBLE PEDESTRIAN SIGNAL (APS) WITH DIRECTIONAL ARROW AND R10–25 SIGNS.
10.
- ALL CONNECTIONS THROUGH POLES SHALL BE PROTECTED WITH BUSHINGS OR CONDULETS.
11.
- ALL POLE MOUNTED EQUIPMENT SHALL BE BOLTED TO POLE.
12.
- ALL STRIPING, ARROWS AND PAVEMENT MARKINGS SHALL BE THERMOPLASTIC WITH WET NIGHT VISIBILITY.
13.
- REMOVAL OF CONFLICTING STRIPING SHALL BE BY GRINDING METHOD. STRIPING REMOVALS SHALL INCLUDE REMOVAL OF PAVEMENT MARKERS.











NO	DESCRIPTION	BY	AP	DATE



PLANS PREPARED BY:  <i>extending your reach</i> 13191 CROSSROADS PARKWAY NORTH SUITE 405 INDUSTRY, CA 91746-3497 (662) 909-6200		
UNDER THE SUPERVISION OF 12/12/24 JEFFREY C. LAU RCE 83887 DATE		

CITY OF CULVER CITY PUBLIC WORKS DEPARTMENT MOBILITY & TRAFFIC ENGINEERING DIVISION				
FOX HILLS BIKEWAY IMPROVEMENTS PROJECT				
GENERAL NOTES				
DESIGNED BY MT	DATE 12/12/24	CHECKED BY THOMAS CHECK, PE, TE SENIOR TRAFFIC ENGINEER	DATE	SHEET 2 OF 11 SHEETS
DRAWN BY MT	DATE 12/12/24	APPROVED BY ANDREW MAXIMOUS, PE, TE MOBILITY & TRAFFIC ENGINEERING MANAGER	DATE	
			PROJECT NUMBER	PLAN NUMBER

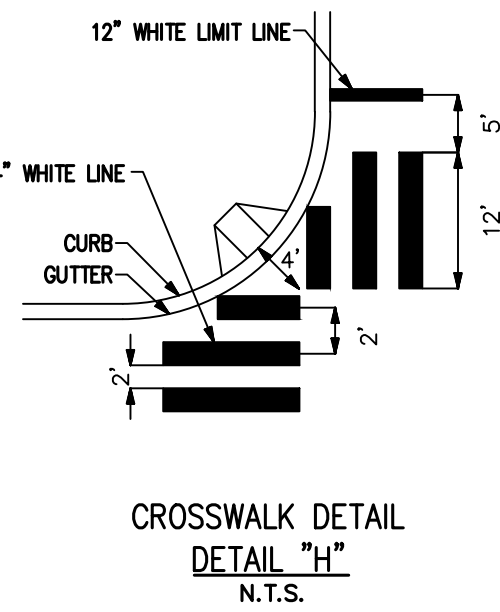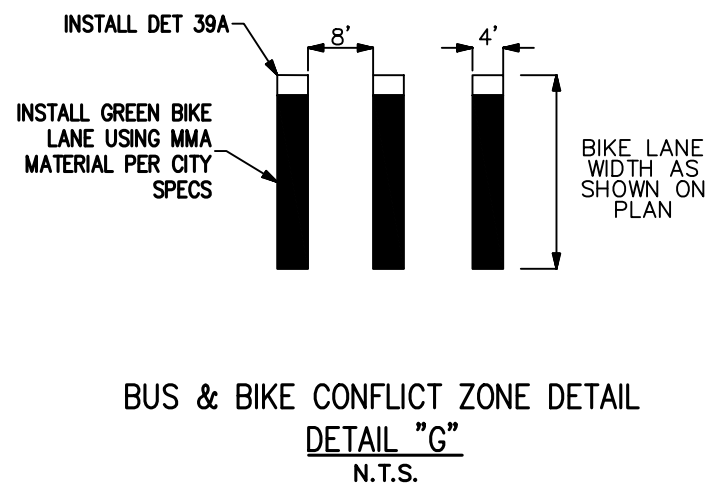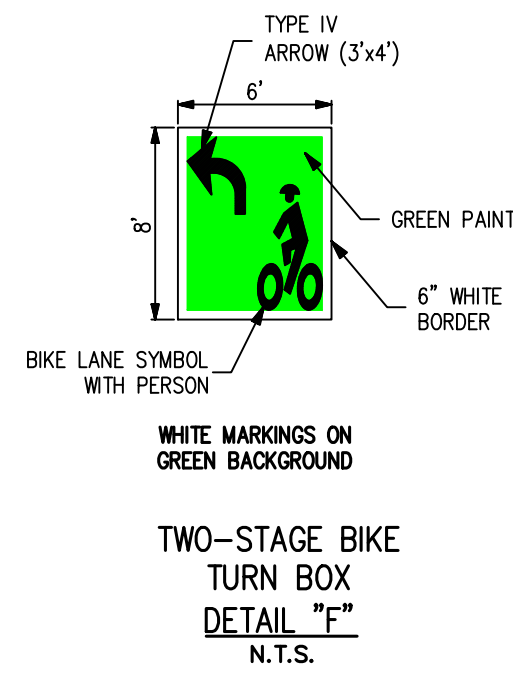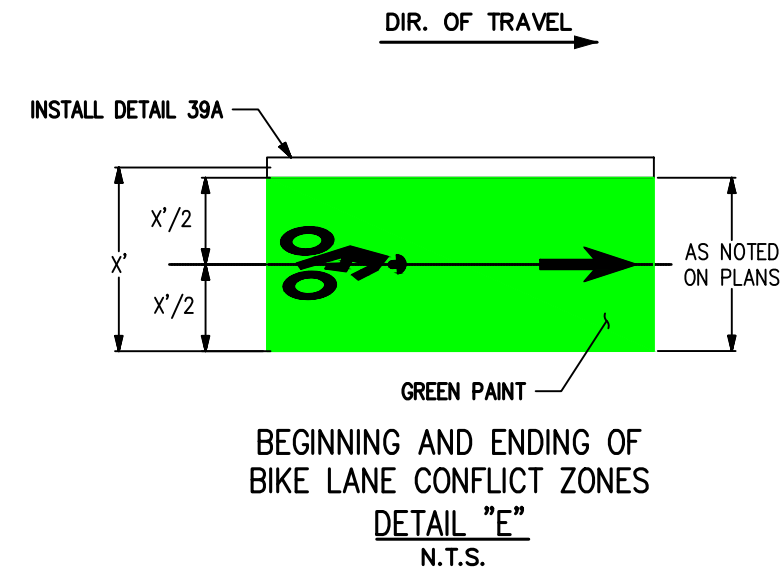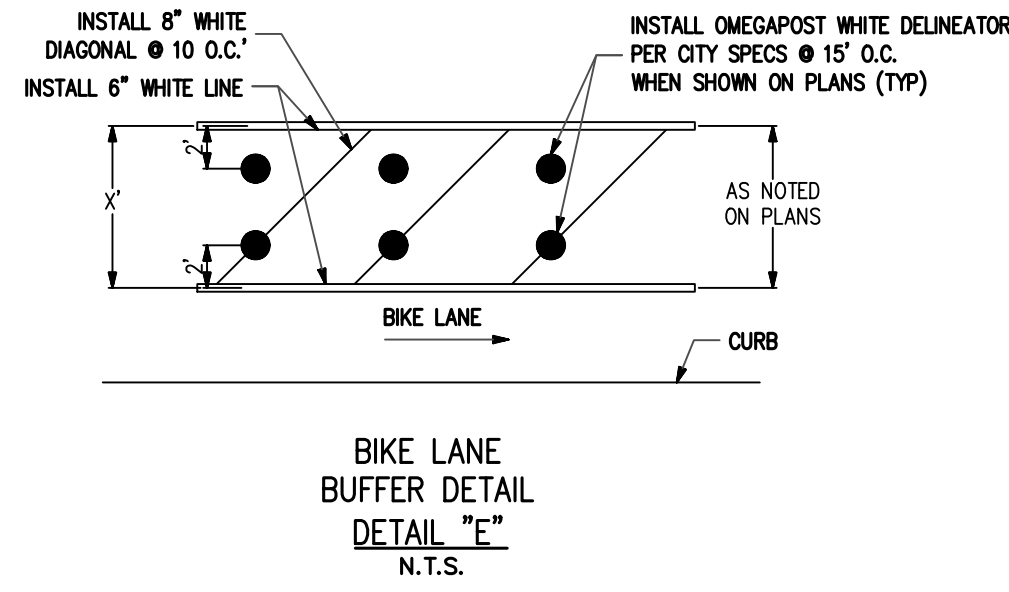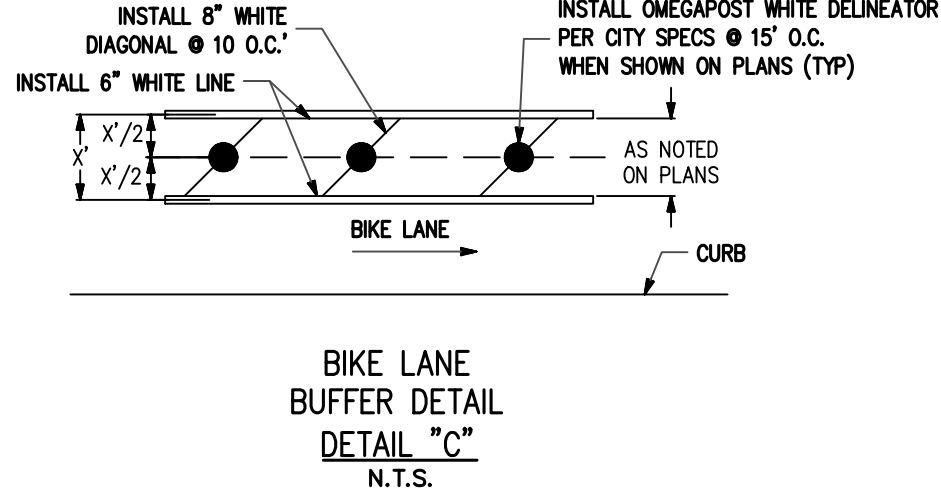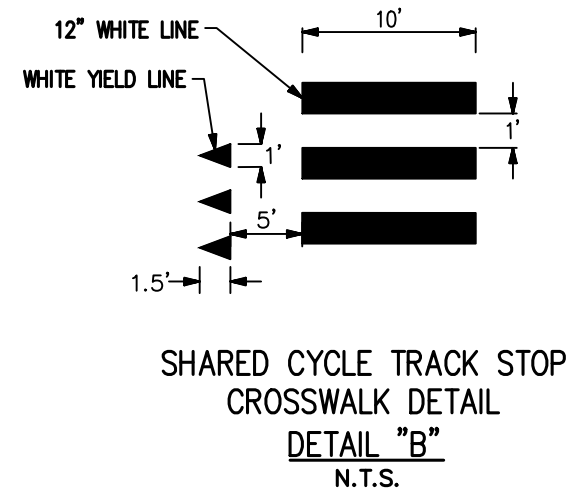
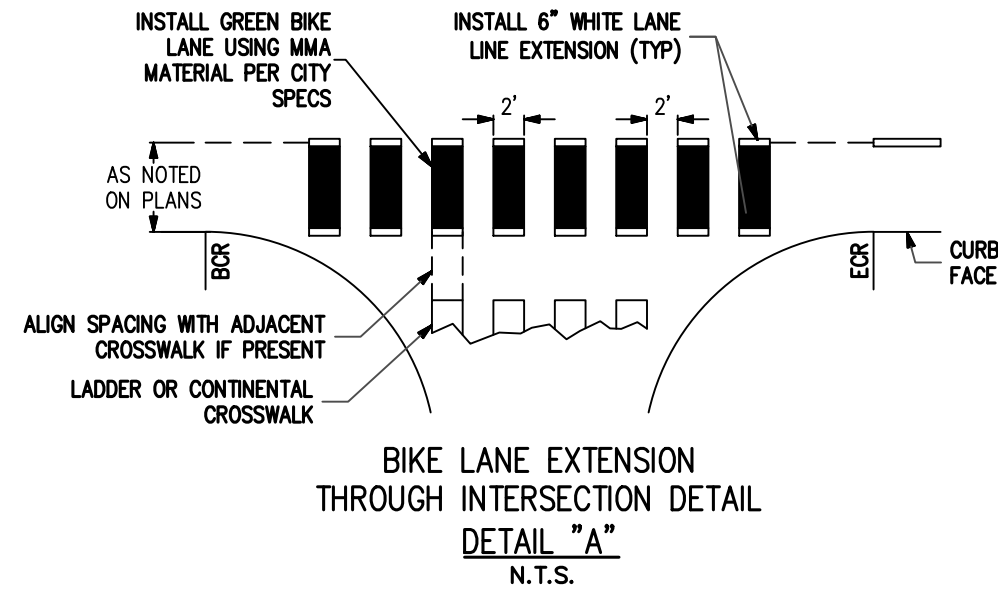


NO	DESCRIPTION	BY	AP	DATE




PLANS PREPARED BY:
WILLDAN Engineering *extending your reach*
13191 CROSSROADS PARKWAY NORTH
SUITE 405 INDUSTRY, CA 91746-3497
(662) 909-8200
UNDER THE SUPERVISION OF
JEFFREY C. LAU RCE 83887 DATE 12/12/24


CITY OF CULVER CITY PUBLIC WORKS DEPARTMENT MOBILITY & TRAFFIC ENGINEERING DIVISION FOX HILLS BIKEWAY IMPROVEMENTS PROJECT STRIPING DETAIL SHEET				
DESIGNED BY MT	DATE 12/12/24	CHECKED BY THOMAS CHECK, PE, TE SENIOR TRAFFIC ENGINEER	DATE	SHEET 3 OF 11 SHEETS
DRAWN BY MT	DATE 12/12/24	APPROVED BY ANDREW MAXIMOUS, PE, TE MOBILITY & TRAFFIC ENGINEERING MANAGER	DATE	
		PROJECT NUMBER	PLAN NUMBER	

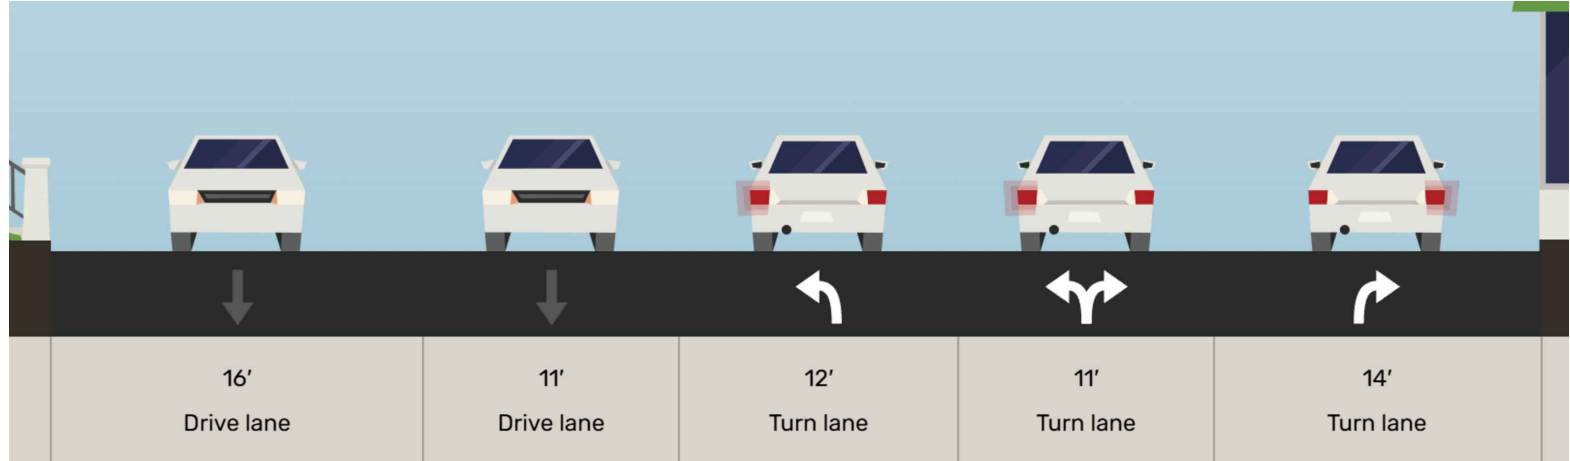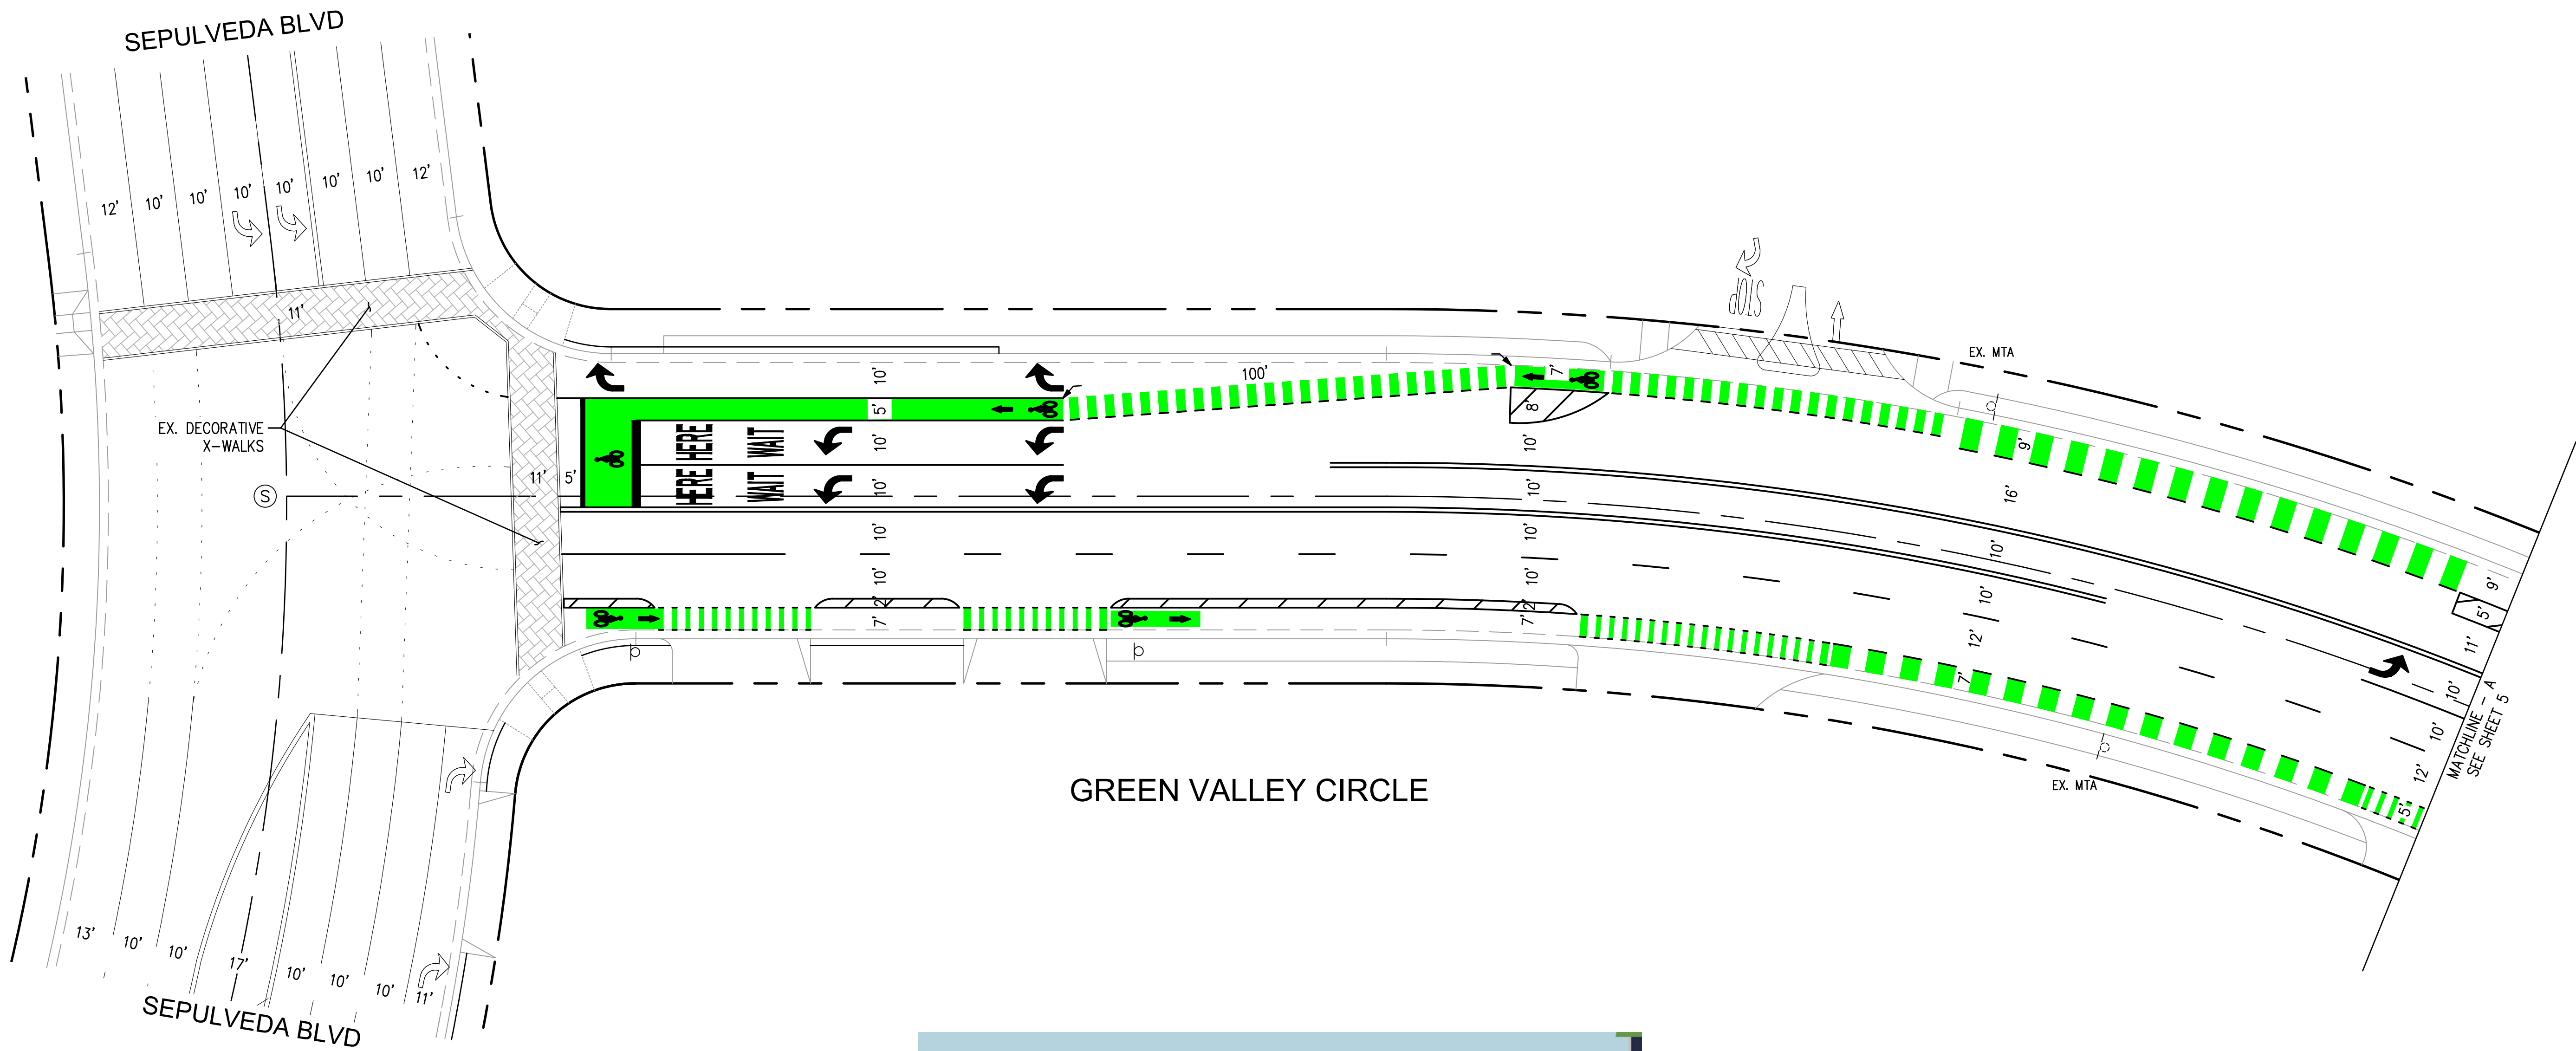

GREEN VALLEY CIR AT SEPULVEDA BLVD
EXISTING STREET CROSS SECTION

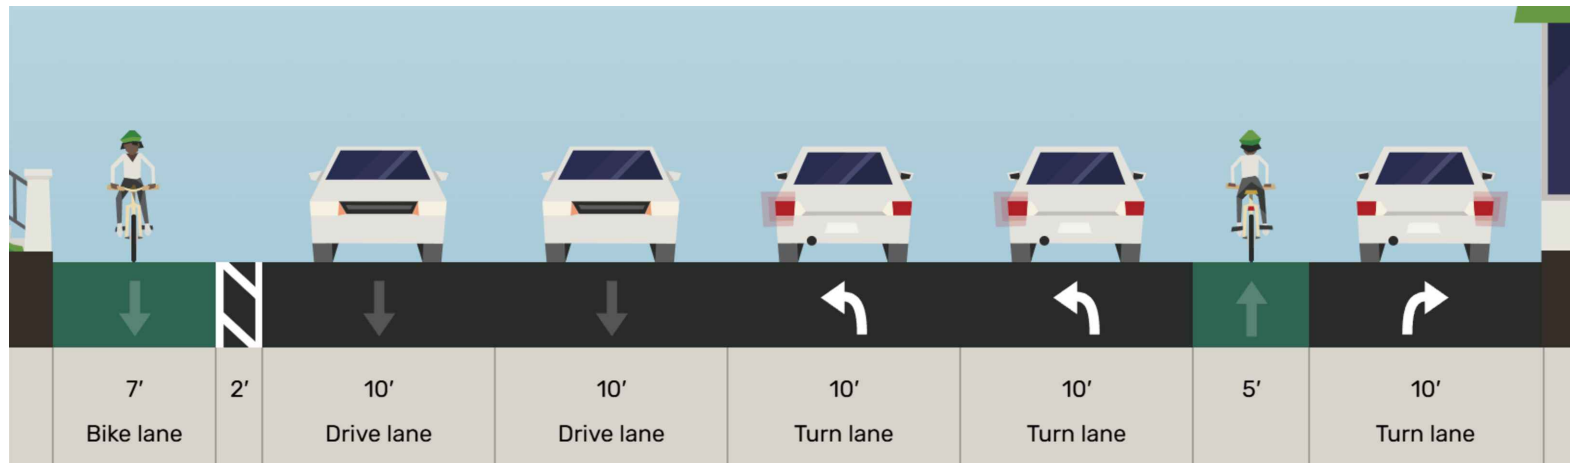

GREEN VALLEY CIR AT SEPULVEDA BLVD
PROPOSED STREET CROSS SECTION


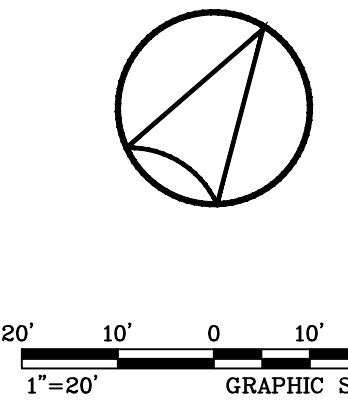


NO	DESCRIPTION	BY	AP	DATE	




PLANS PREPARED BY:
WILLDAN Engineering *extending your reach*
13191 CROSSROADS PARKWAY NORTH
SUITE 405 INDUSTRY, CA 91746-3497
(662) 909-8200
UNDER THE SUPERVISION OF
JEFFREY C. LAU RCE 83887 DATE 12/12/24

CITY OF CULVER CITY PUBLIC WORKS DEPARTMENT MOBILITY & TRAFFIC ENGINEERING DIVISION					
FOX HILLS BIKEWAY IMPROVEMENTS PROJECT CLASS II & IV BIKEWAY CONCEPT PLAN – A					
GREEN VALLEY CIRCLE FROM SEPULVEDA BLVD TO CENTINELA AVE					
DESIGNED BY MT	DATE 12/12/24	CHECKED BY THOMAS CHECK, PE, TE SENIOR TRAFFIC ENGINEER	DATE	SHEET 4	PROJECT NUMBER
DRAWN BY MT	DATE 12/12/24	APPROVED BY ANDREW MAXIMOUS, PE, TE MOBILITY & TRAFFIC ENGINEERING MANAGER	DATE	OF 11 SHEETS	
					PLAN NUMBER

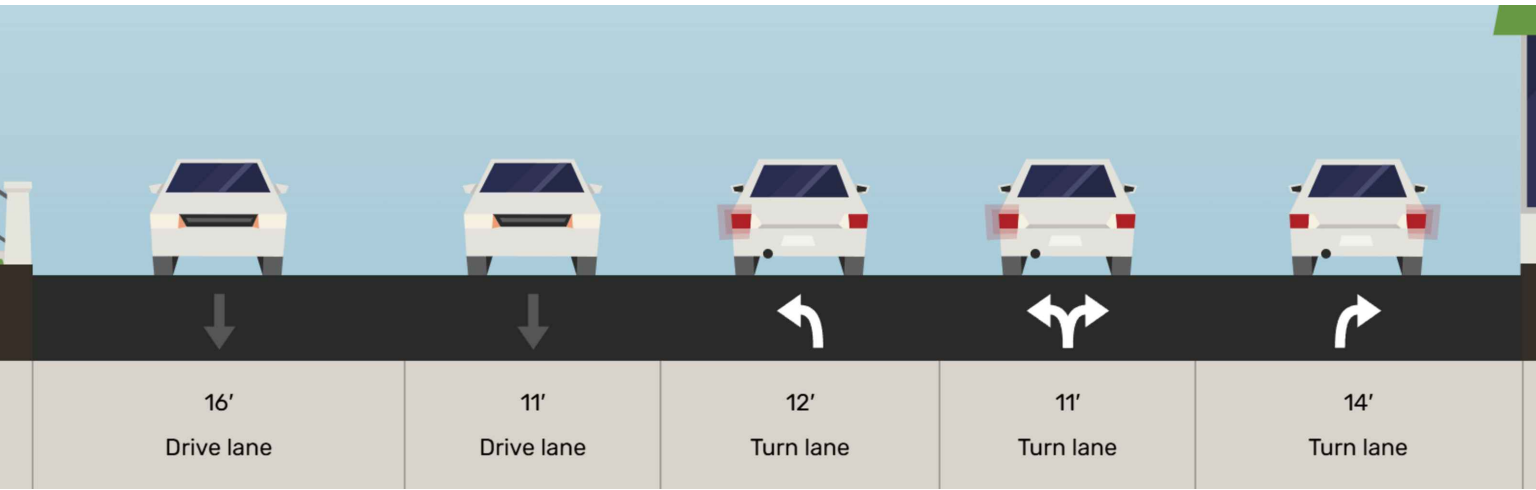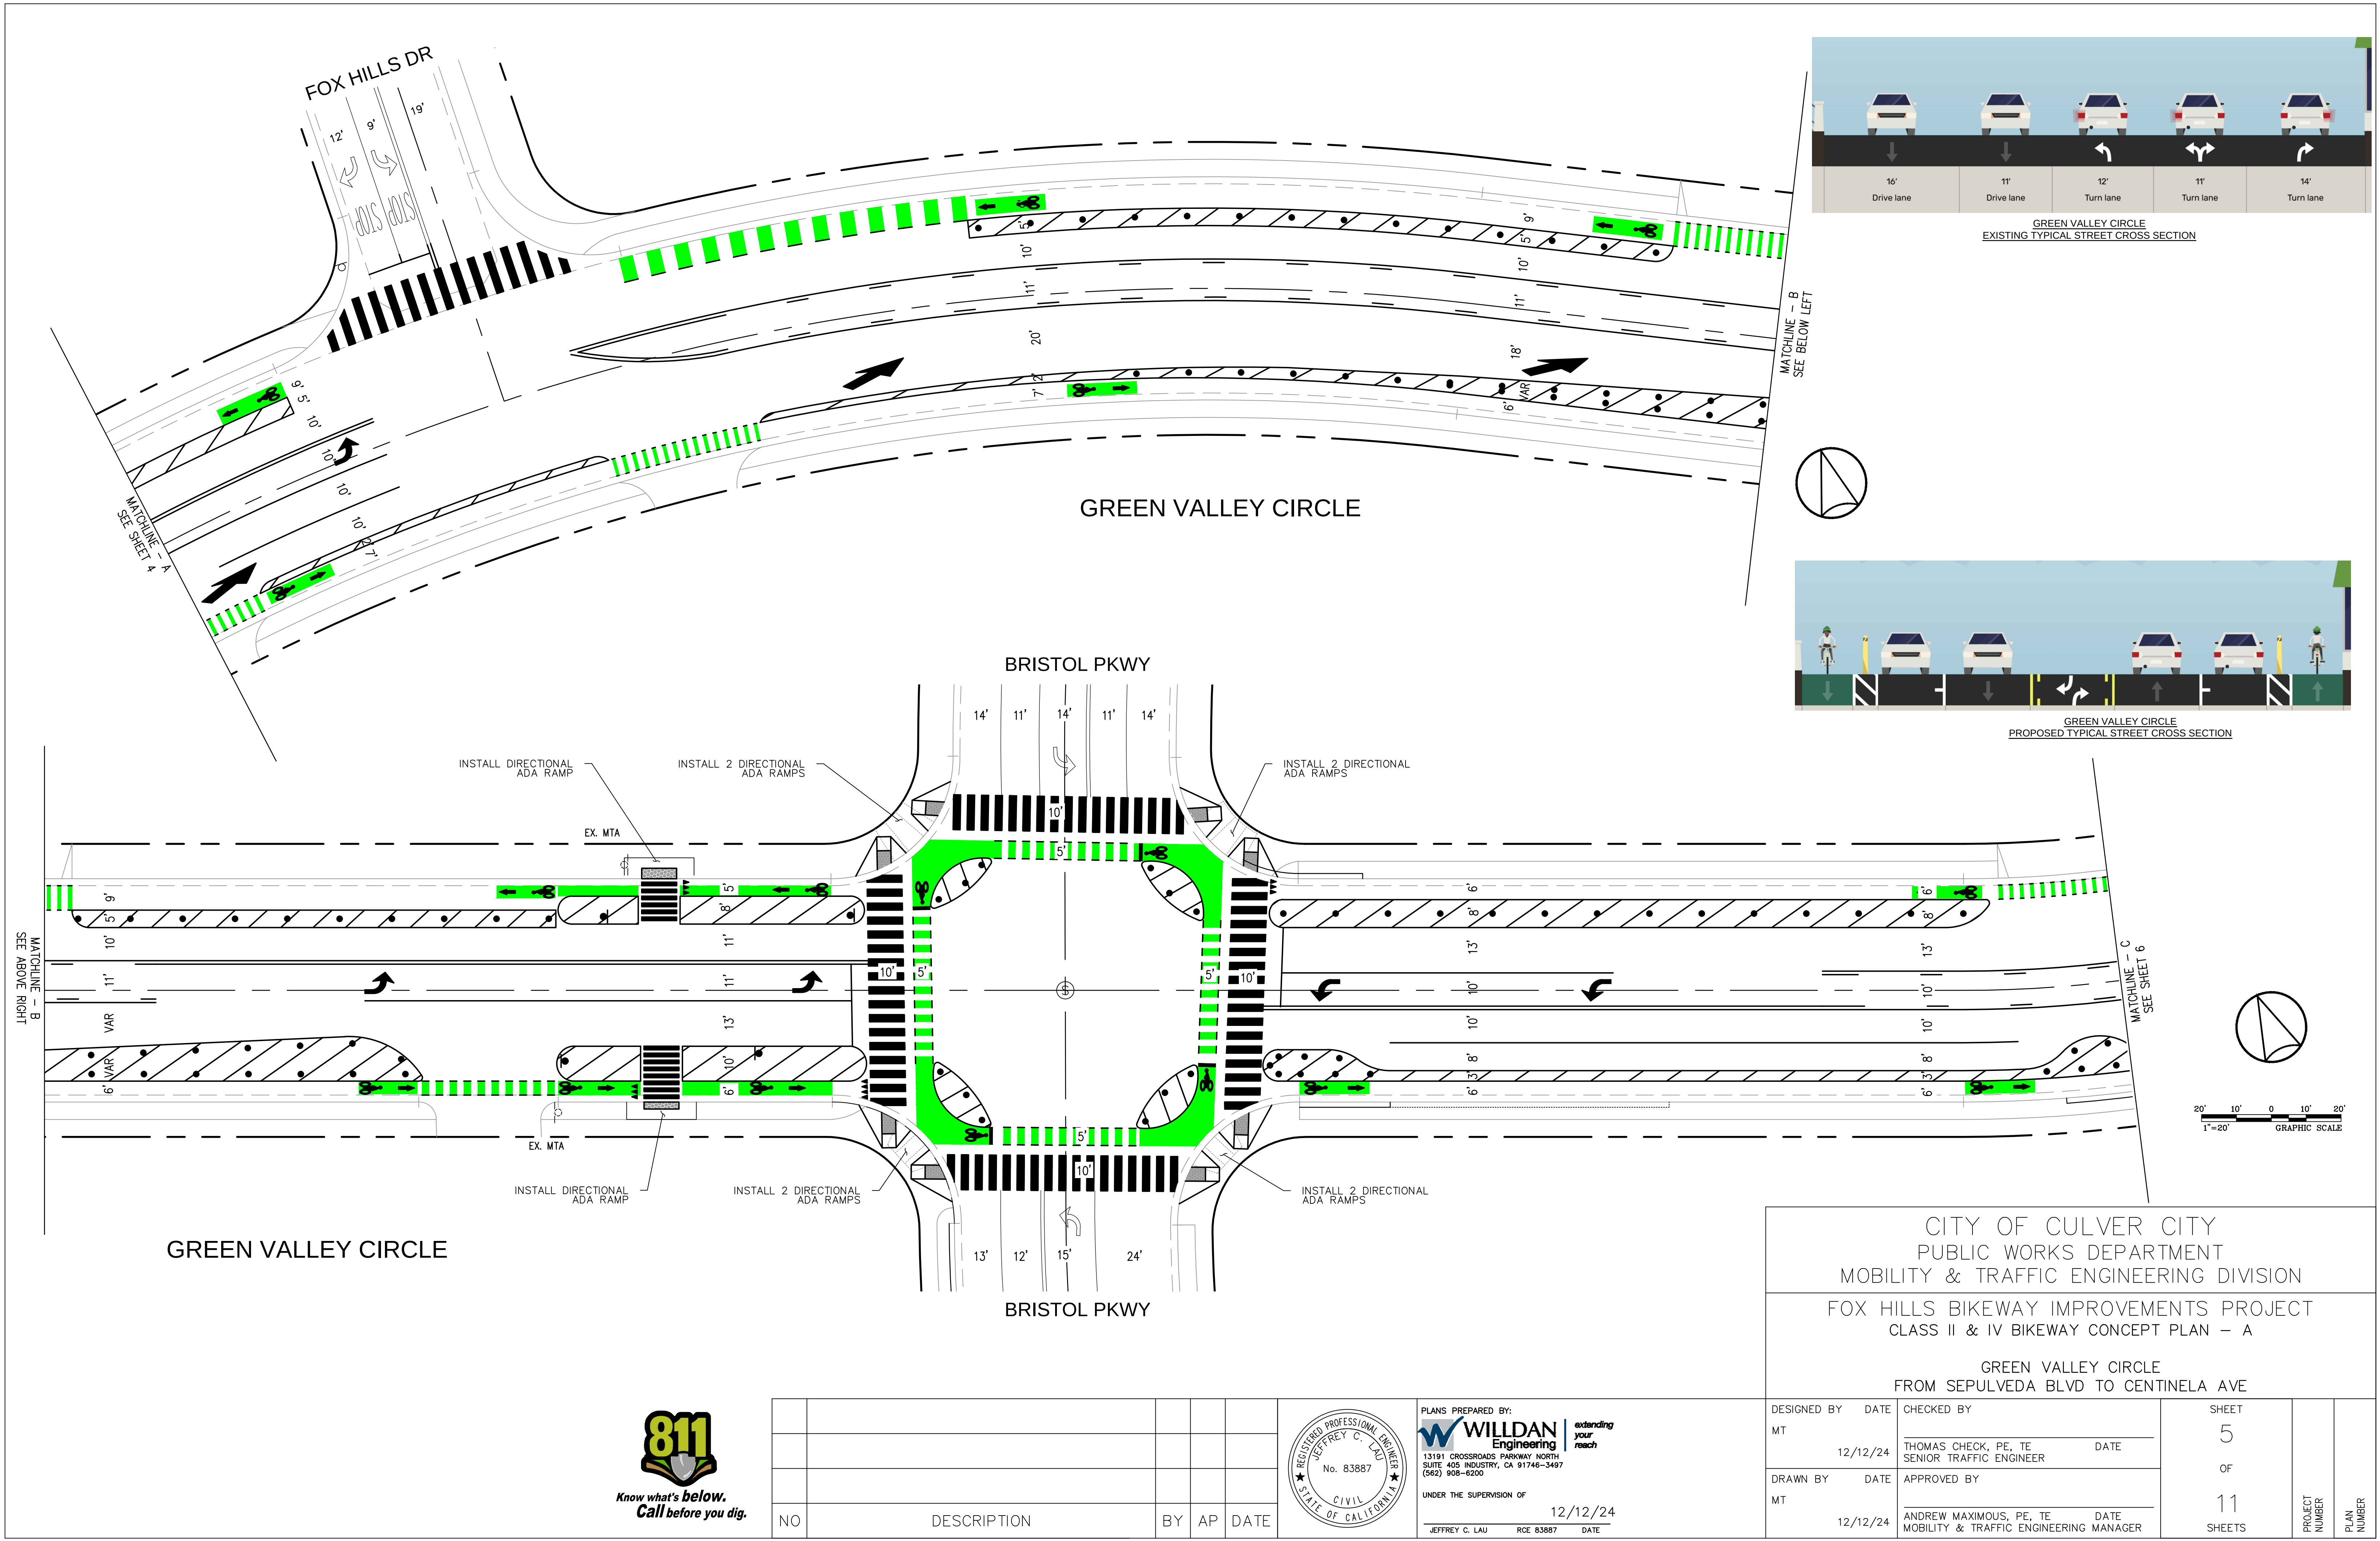

GREEN VALLEY CIRCLE
EXISTING TYPICAL STREET CROSS SECTION

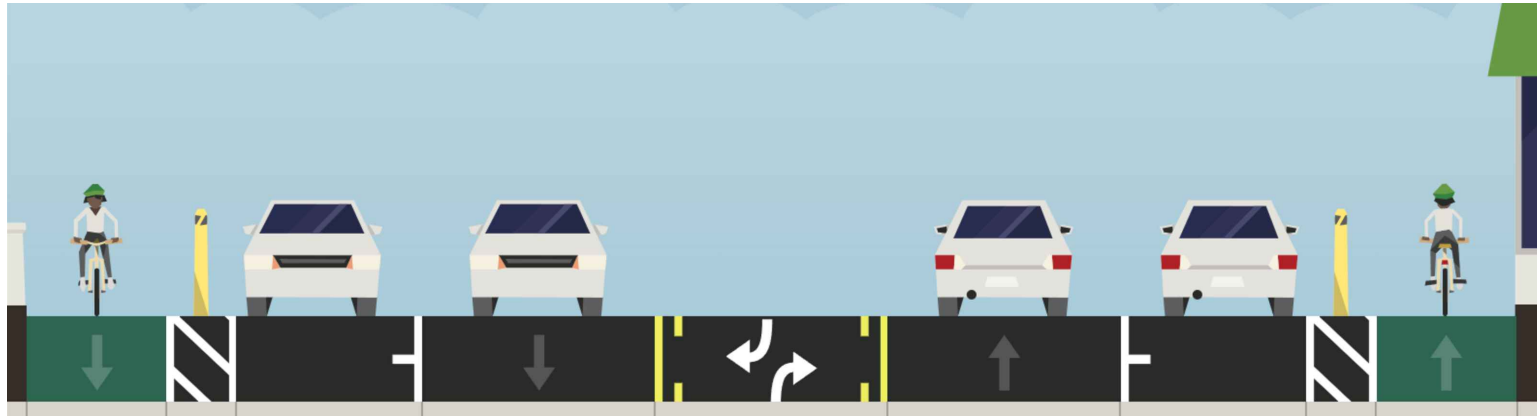

GREEN VALLEY CIRCLE
PROPOSED TYPICAL STREET CROSS SECTION

MATCHLINE - B
SEE ABOVE RIGHT

MATCHLINE - B
SEE BELOW LEFT

MATCHLINE - C
SEE SHEET 6

GREEN VALLEY CIRCLE

GREEN VALLEY CIRCLE

BRISTOL PKWY

BRISTOL PKWY

INSTALL DIRECTIONAL
ADA RAMP

INSTALL 2 DIRECTIONAL
ADA RAMP

INSTALL 2 DIRECTIONAL
ADA RAMP

INSTALL DIRECTIONAL
ADA RAMP

INSTALL 2 DIRECTIONAL
ADA RAMP

INSTALL 2 DIRECTIONAL
ADA RAMP




PLANS PREPARED BY:
WILLDAN Engineering *extending your reach*
13191 CROSSROADS PARKWAY NORTH
SUITE 405 INDUSTRY, CA 91746-3497
(662) 909-8200
UNDER THE SUPERVISION OF
JEFFREY C. LAU RCE 83887 DATE 12/12/24

CITY OF CULVER CITY
PUBLIC WORKS DEPARTMENT
MOBILITY & TRAFFIC ENGINEERING DIVISION

FOX HILLS BIKEWAY IMPROVEMENTS PROJECT
CLASS II & IV BIKEWAY CONCEPT PLAN - A

GREEN VALLEY CIRCLE
FROM SEPULVEDA BLVD TO CENTINELA AVE

DESIGNED BY MT	DATE 12/12/24	CHECKED BY THOMAS CHECK, PE, TE SENIOR TRAFFIC ENGINEER	DATE	SHEET 5	OF 11	PROJECT NUMBER	PLAN NUMBER
DRAWN BY MT	DATE 12/12/24	APPROVED BY ANDREW MAXIMOUS, PE, TE MOBILITY & TRAFFIC ENGINEERING MANAGER	DATE	SHEETS			

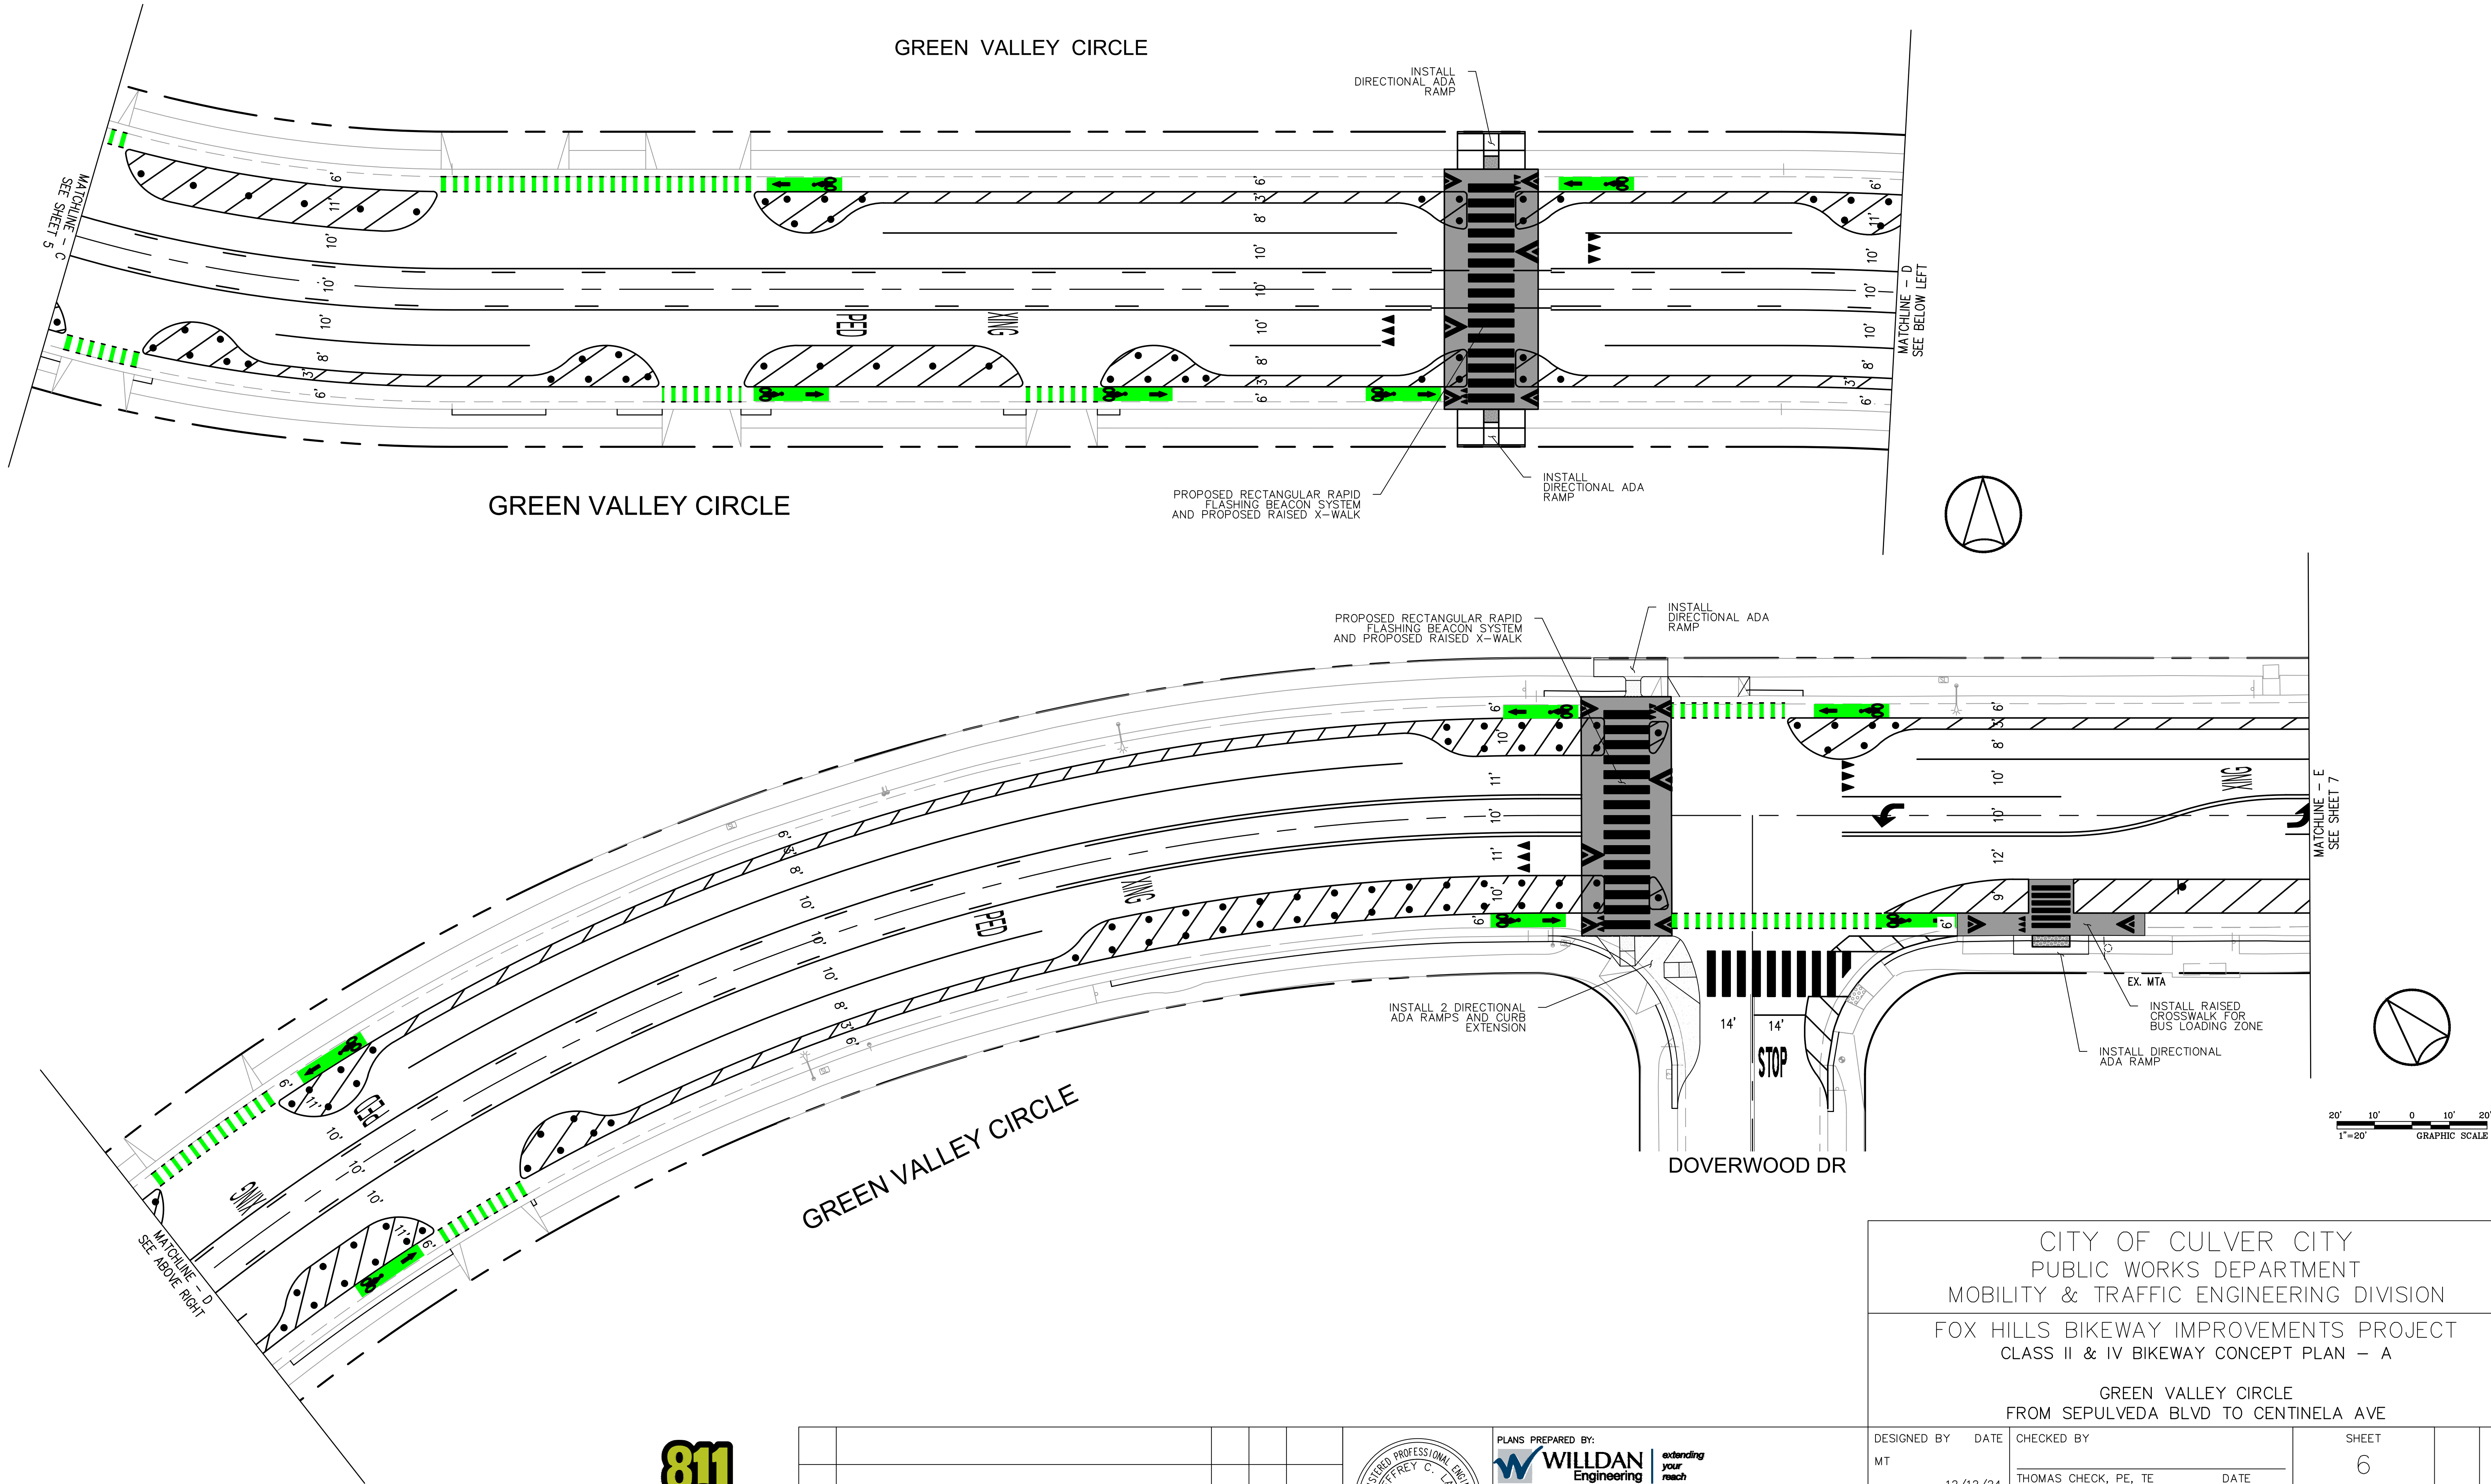


NO	DESCRIPTION	BY	AP	DATE



PLANS PREPARED BY:	
WILLDAN Engineering extending your reach	
13191 CROSSROADS PARKWAY NORTH SUITE 405 INDUSTRY, CA 91746-3497 (662) 909-8200	
UNDER THE SUPERVISION OF	
JEFFREY C. LAU RCE 83887 DATE 12/12/24	

CITY OF CULVER CITY PUBLIC WORKS DEPARTMENT MOBILITY & TRAFFIC ENGINEERING DIVISION				
FOX HILLS BIKEWAY IMPROVEMENTS PROJECT CLASS II & IV BIKEWAY CONCEPT PLAN – A				
GREEN VALLEY CIRCLE FROM SEPULVEDA BLVD TO CENTINELA AVE				
DESIGNED BY	DATE	CHECKED BY	SHEET 6 OF 11 SHEETS	PROJECT NUMBER
MT	12/12/24	THOMAS CHECK, PE, TE SENIOR TRAFFIC ENGINEER		
DRAWN BY	DATE	APPROVED BY		PLAN NUMBER
MT	12/12/24	ANDREW MAXIMOUS, PE, TE MOBILITY & TRAFFIC ENGINEERING MANAGER		

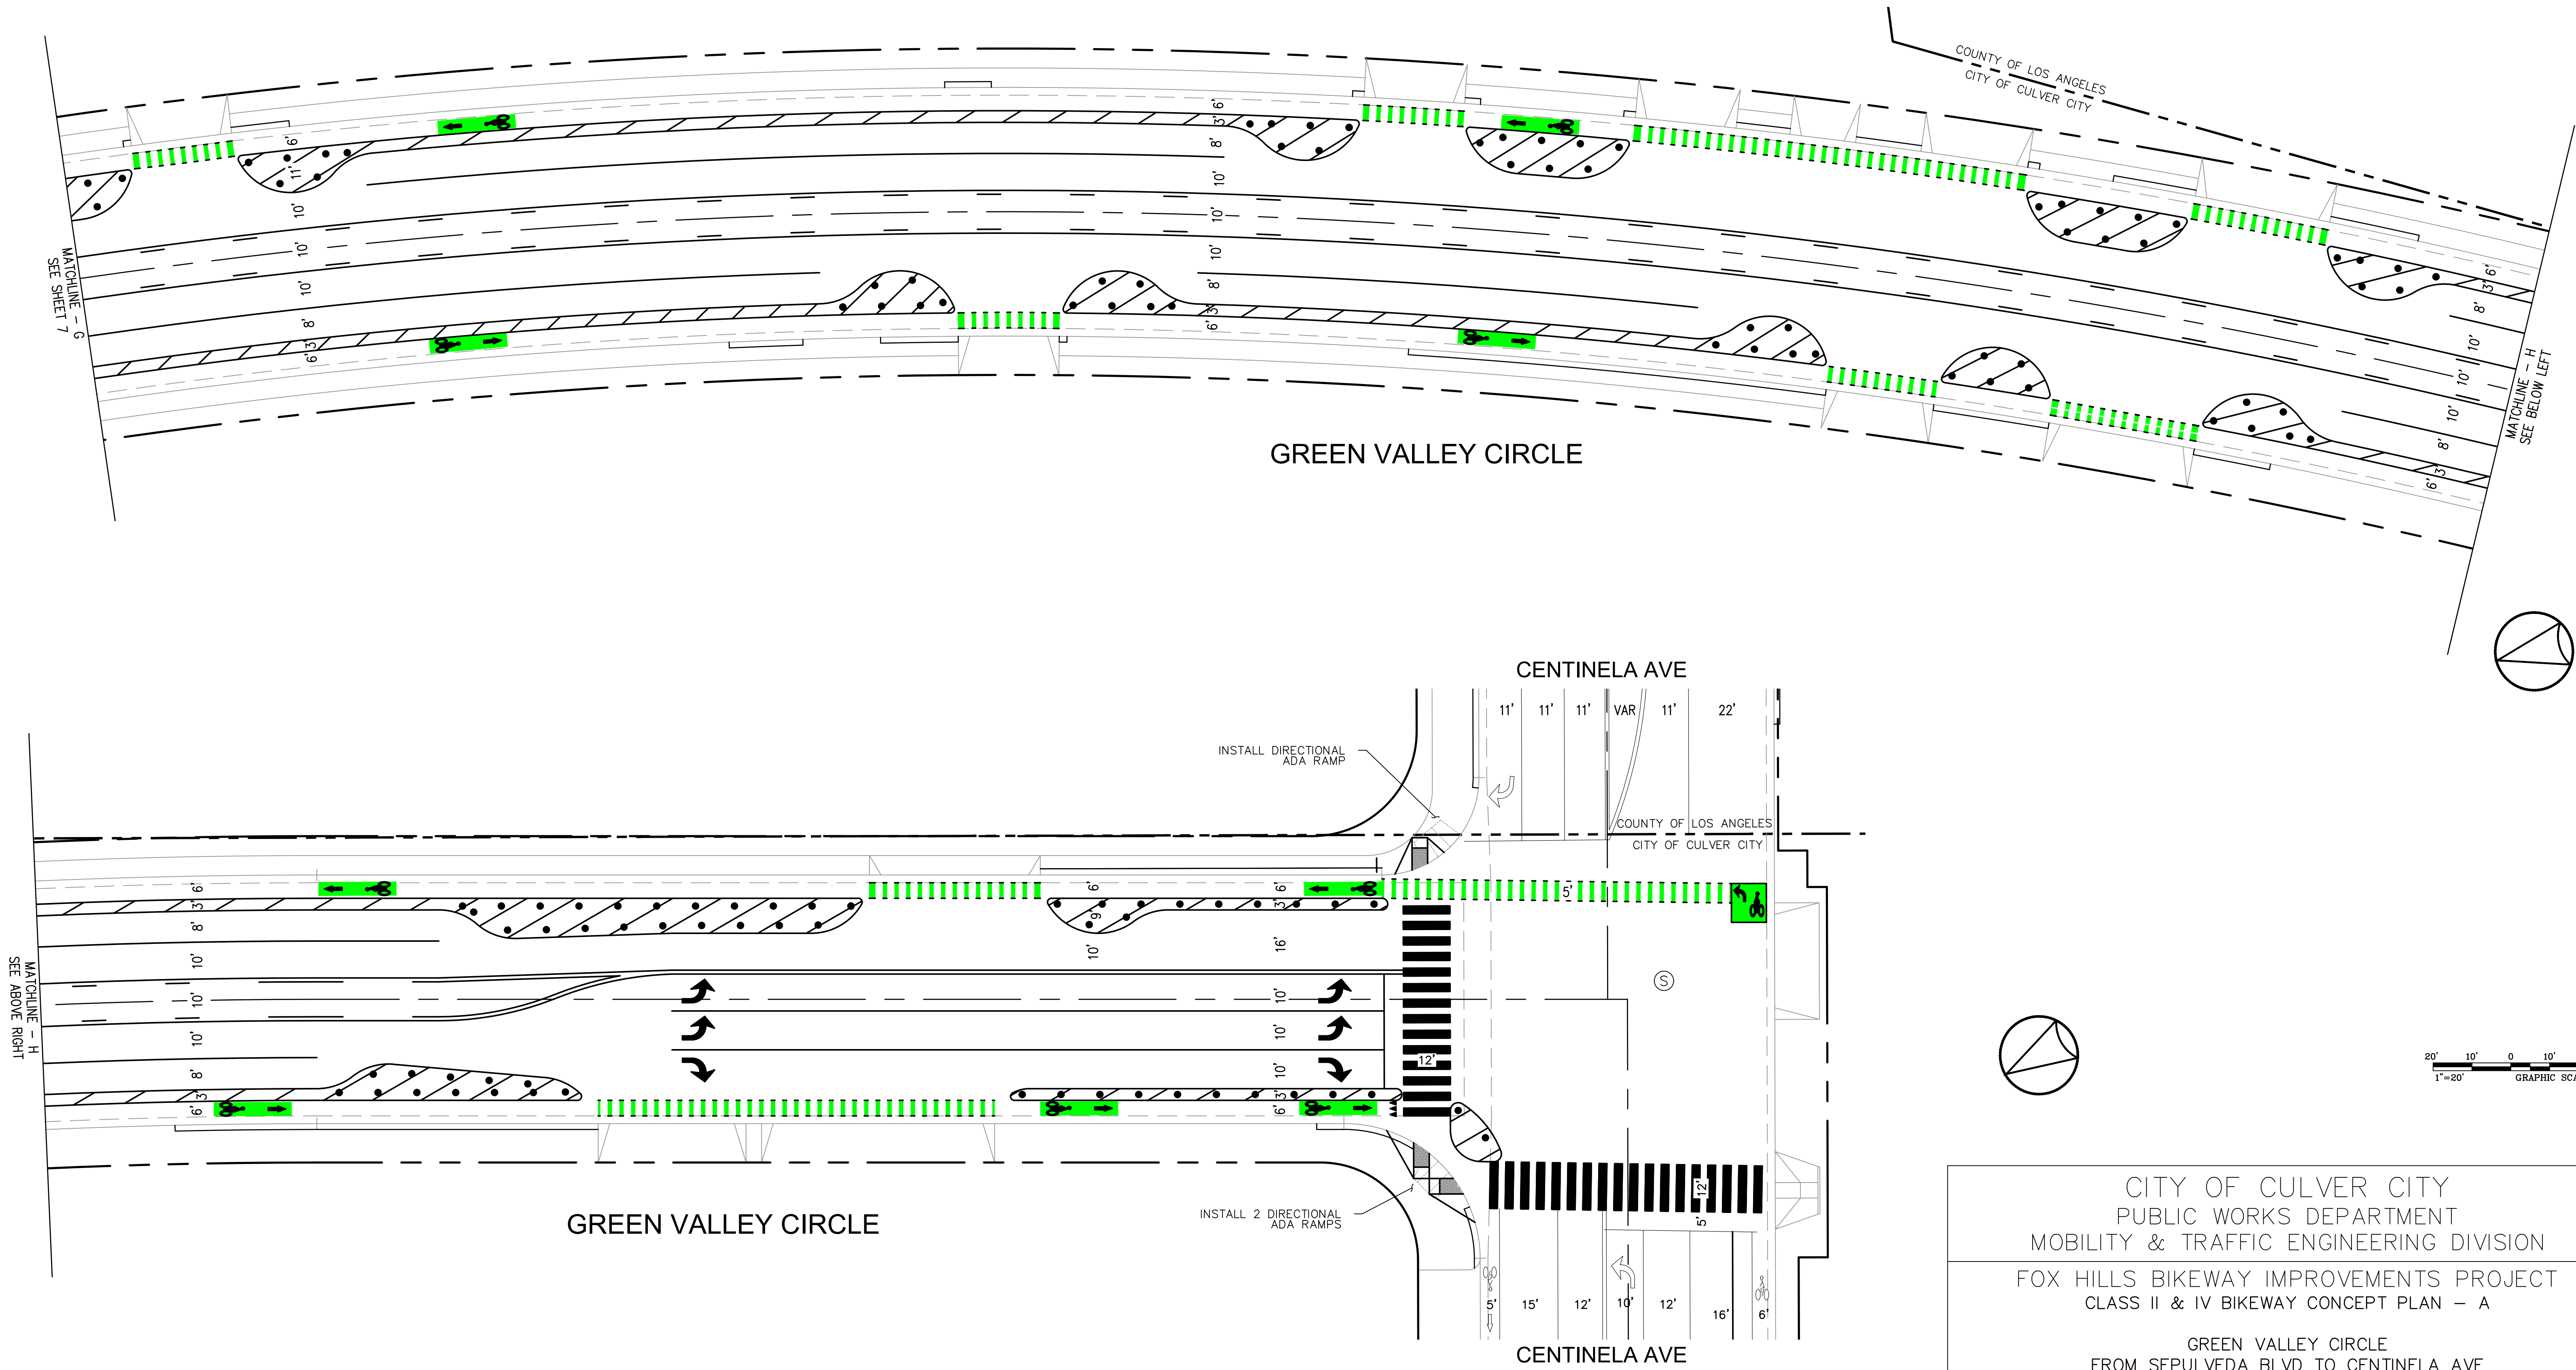

MATCHLINE - H
SEE ABOVE RIGHT

MATCHLINE - G
SEE SHEET 7

MATCHLINE - H
SEE BELOW LEFT

GREEN VALLEY CIRCLE

GREEN VALLEY CIRCLE

CENTINELA AVE



CENTINELA AVE

INSTALL DIRECTIONAL
ADA RAMP

INSTALL 2 DIRECTIONAL
ADA RAMP

COUNTY OF LOS ANGELES
CITY OF CULVER CITY

COUNTY OF LOS ANGELES
CITY OF CULVER CITY

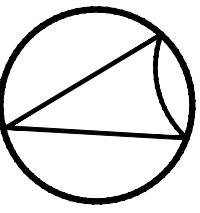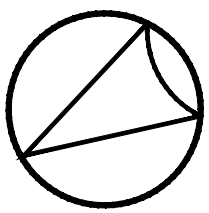

CITY OF CULVER CITY
PUBLIC WORKS DEPARTMENT
MOBILITY & TRAFFIC ENGINEERING DIVISION
FOX HILLS BIKEWAY IMPROVEMENTS PROJECT
CLASS II & IV BIKEWAY CONCEPT PLAN - A
GREEN VALLEY CIRCLE
FROM SEPULVEDA BLVD TO CENTINELA AVE



DESIGNED BY MT	DATE 12/12/24	CHECKED BY THOMAS CHECK, PE, TE SENIOR TRAFFIC ENGINEER	DATE	SHEET 8	OF 11	PROJECT NUMBER	PLAN NUMBER
DRAWN BY MT	DATE 12/12/24	APPROVED BY ANDREW MAXIMOUS, PE, TE MOBILITY & TRAFFIC ENGINEERING MANAGER	DATE	SHEETS			




NO	DESCRIPTION	BY	AP	DATE



PLANS PREPARED BY:
WILLDAN Engineering *extending your reach*
13191 CROSSROADS PARKWAY NORTH
SUITE 405 INDUSTRY, CA 91746-3497
(662) 909-8200
UNDER THE SUPERVISION OF
JEFFREY C. LAU RCE 83887 DATE 12/12/24

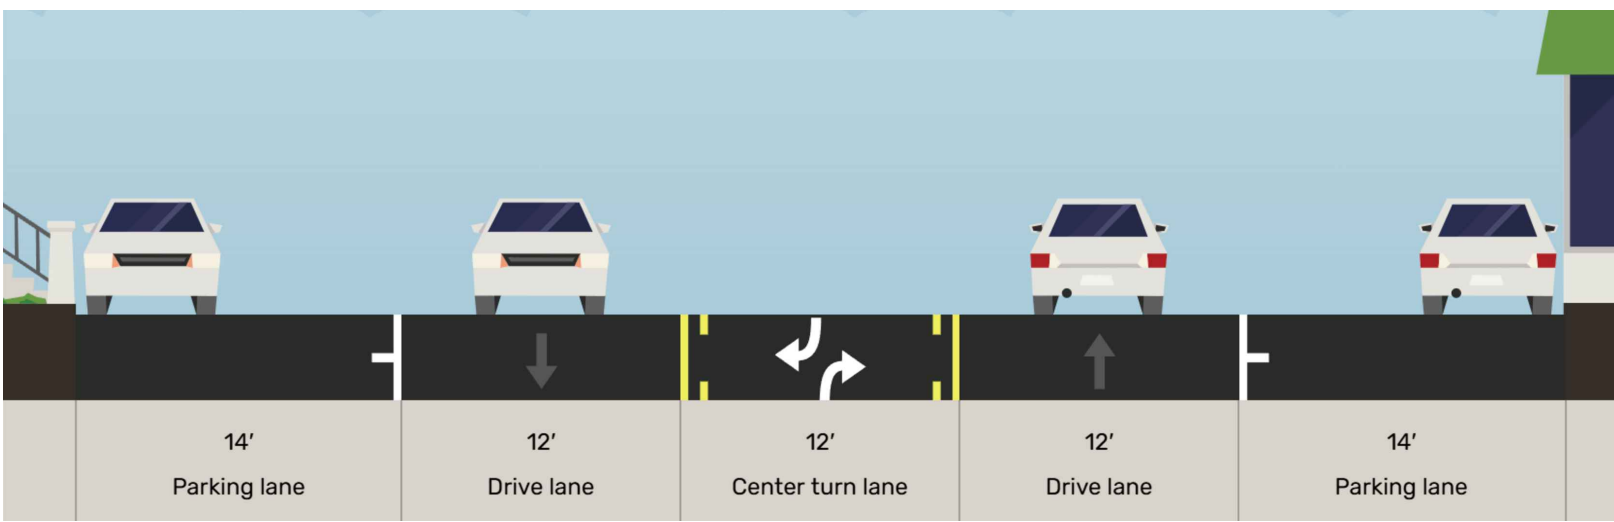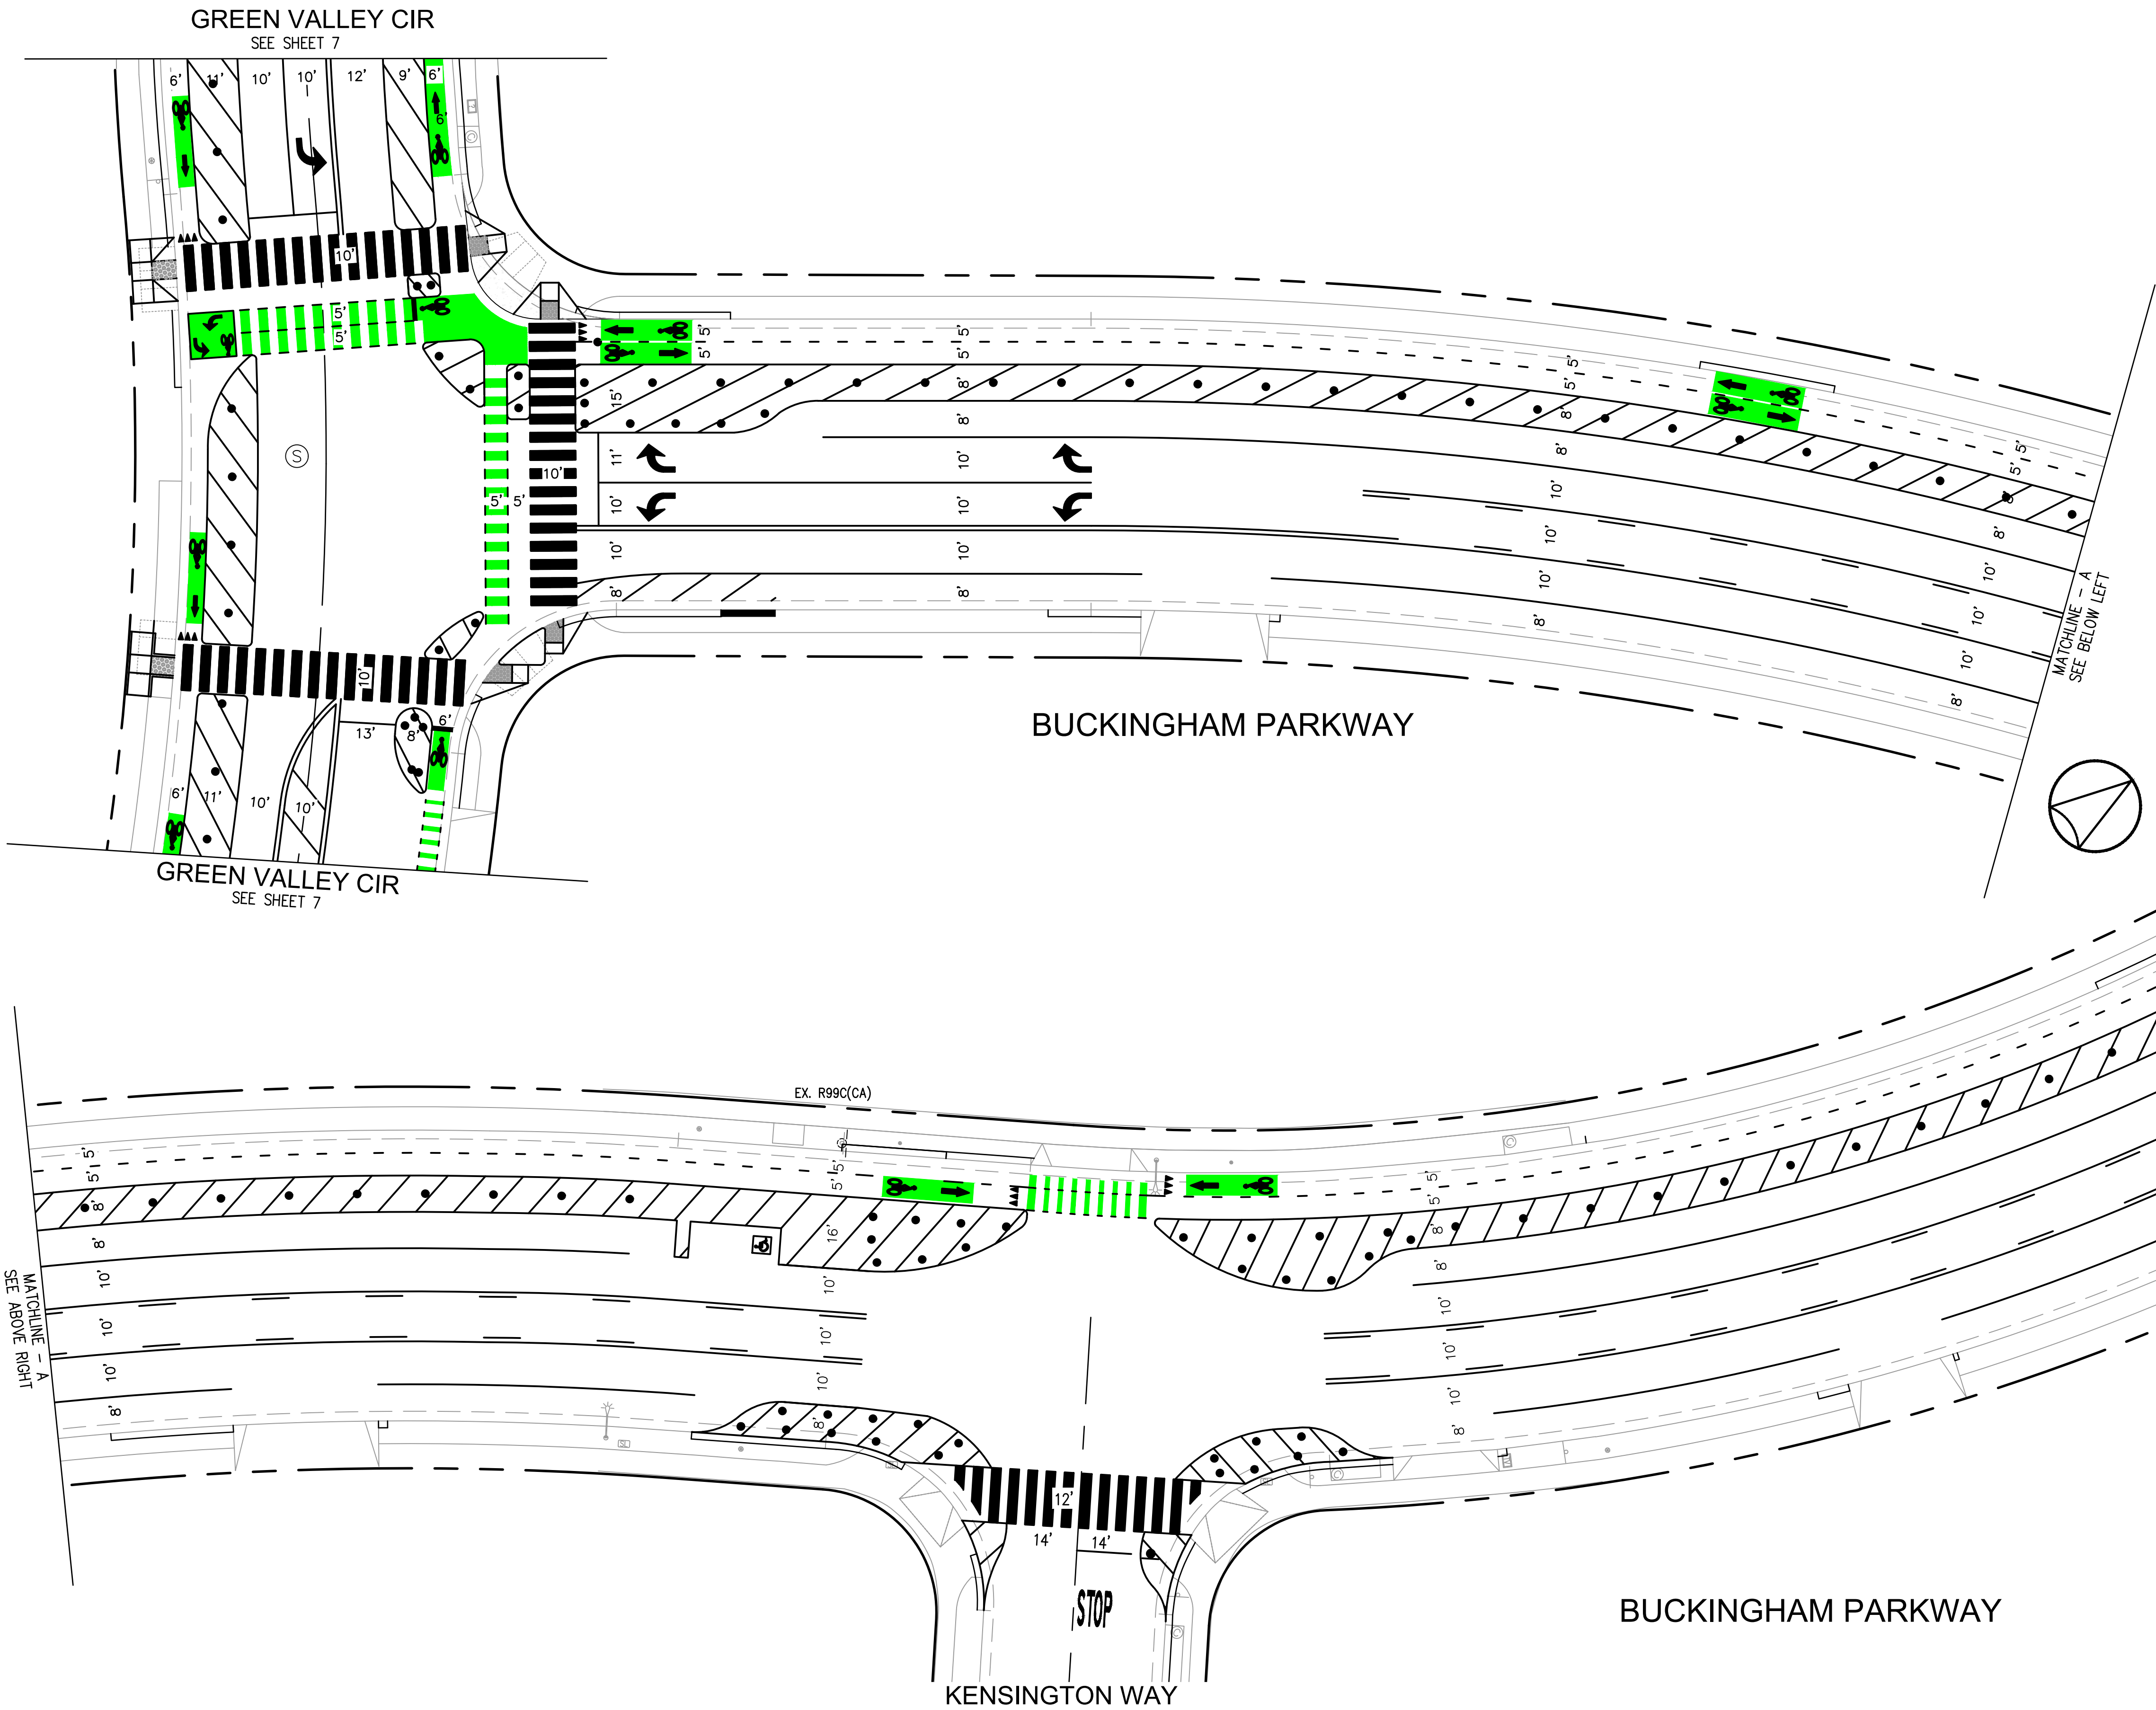

BUCKINGHAM PARKWAY
EXISTING TYPICAL STREET CROSS SECTION

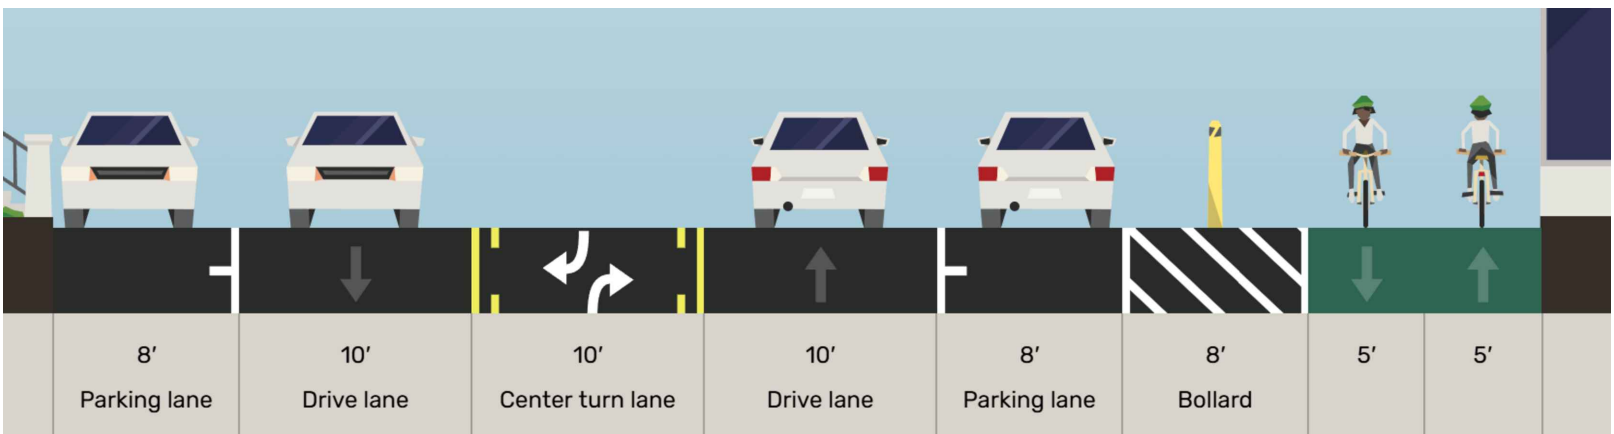

BUCKINGHAM PARKWAY
PROPOSED TYPICAL STREET CROSS SECTION



CITY OF CULVER CITY
PUBLIC WORKS DEPARTMENT
MOBILITY & TRAFFIC ENGINEERING DIVISION

FOX HILLS BIKEWAY IMPROVEMENTS PROJECT
CLASS IV BIKEWAY CONCEPT PLAN – A

BUCKINGHAM PARKWAY
FROM GREEN VALLEY CIR TO HANNUM AVE




DESIGNED BY MT	DATE 12/12/24	CHECKED BY THOMAS CHECK, PE, TE SENIOR TRAFFIC ENGINEER	DATE	SHEET 9	OF 11	PROJECT NUMBER	PLAN NUMBER
DRAWN BY MT	DATE 12/12/24	APPROVED BY ANDREW MAXIMOUS, PE, TE MOBILITY & TRAFFIC ENGINEERING MANAGER	DATE	SHEETS			



NO	DESCRIPTION	BY	AP	DATE



PLANS PREPARED BY:
WILLDAN Engineering *extending your reach*
13191 CROSSROADS PARKWAY NORTH
SUITE 405 INDUSTRY, CA 91746-3497
(662) 909-8200
UNDER THE SUPERVISION OF
JEFFREY C. LAU RCE 83887 DATE 12/12/24

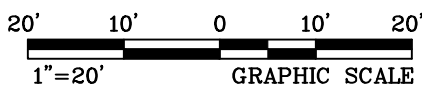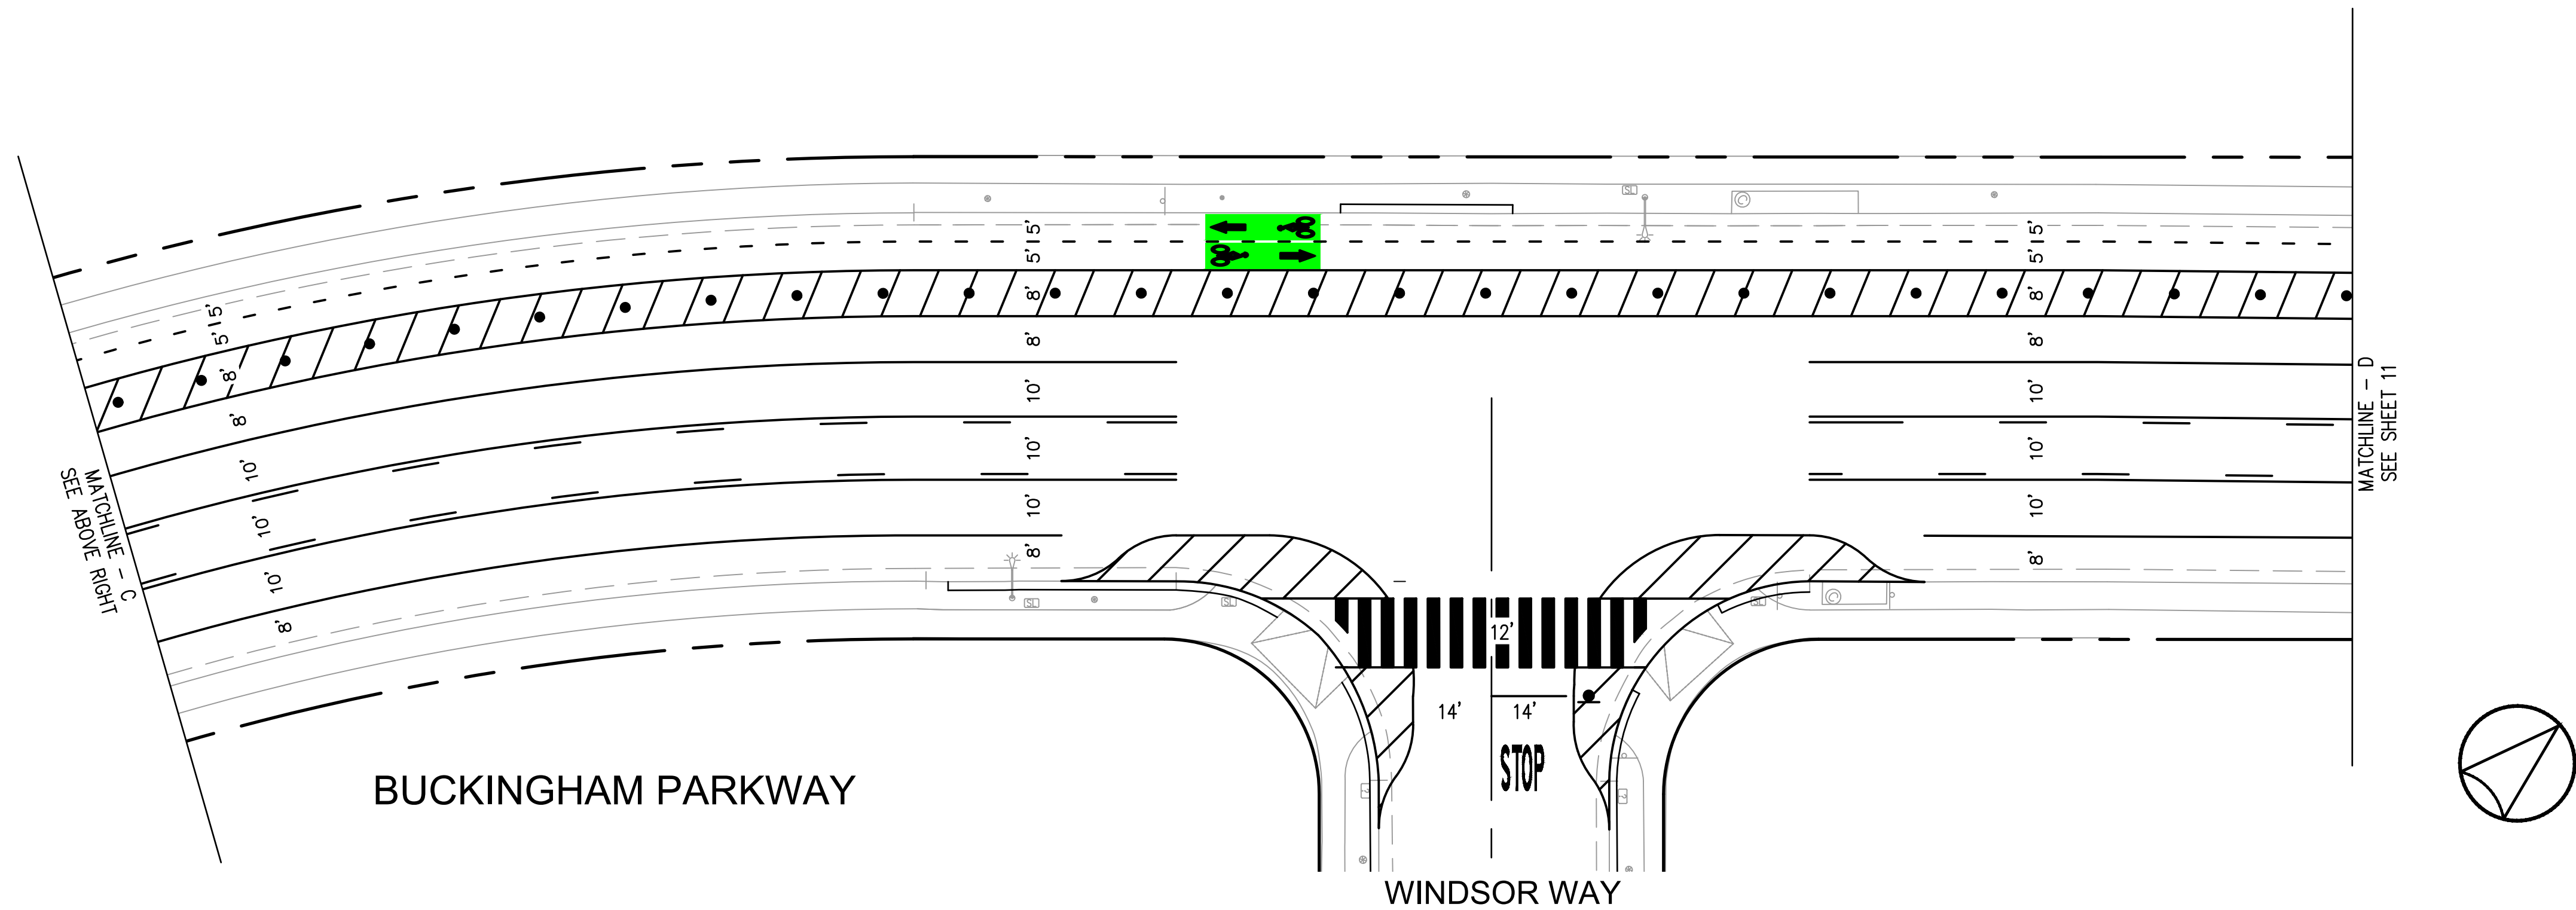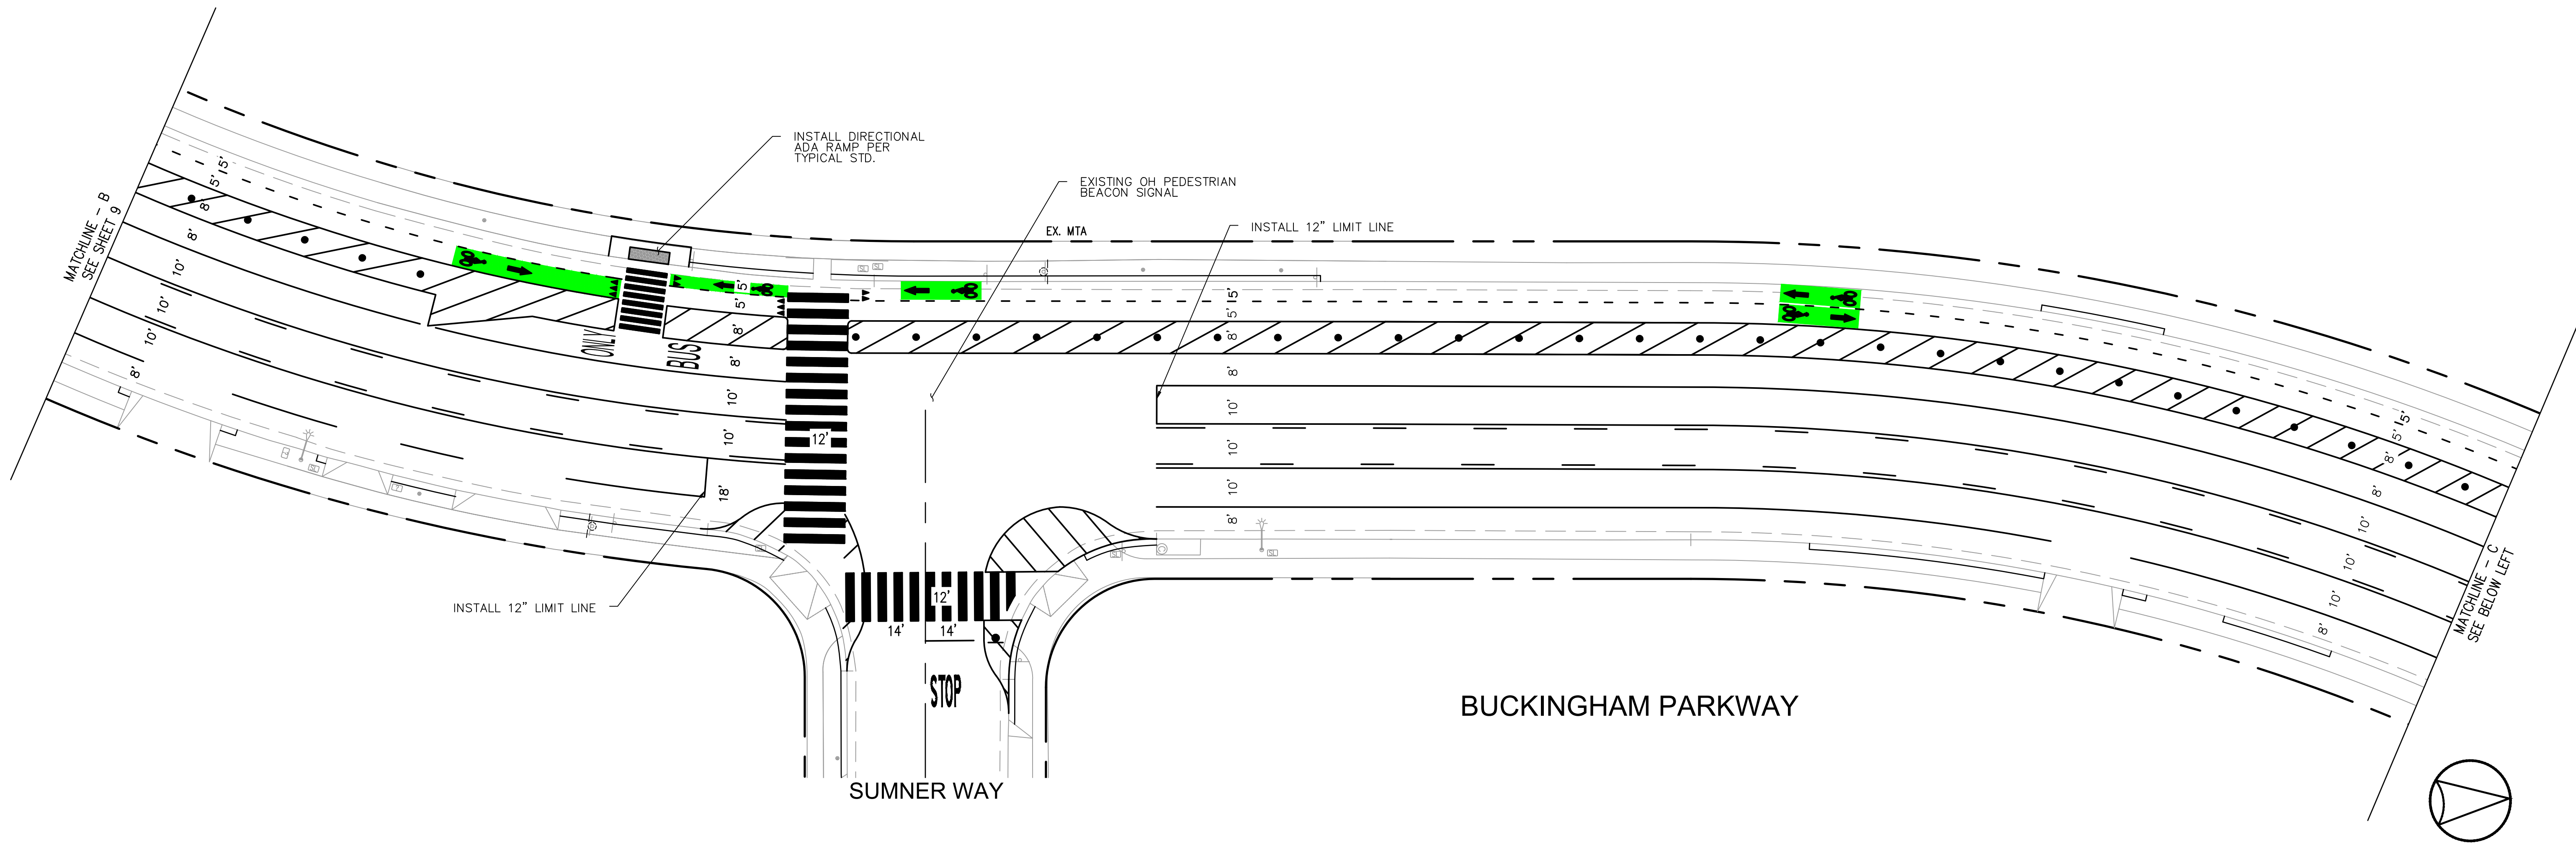

NO	DESCRIPTION	BY	AP	DATE



PLANS PREPARED BY:


WILLDAN Engineering *extending your reach*

13191 CROSSROADS PARKWAY NORTH
SUITE 405 INDUSTRY, CA 91746-3497
(662) 909-8200

UNDER THE SUPERVISION OF

JEFFREY C. LAU RCE 83887 DATE 12/12/24

CITY OF CULVER CITY PUBLIC WORKS DEPARTMENT MOBILITY & TRAFFIC ENGINEERING DIVISION					
FOX HILLS BIKEWAY IMPROVEMENTS PROJECT CLASS IV BIKEWAY CONCEPT PLAN – A					
BUCKINGHAM PARKWAY FROM GREEN VALLEY CIR TO HANNUM AVE					
DESIGNED BY MT	DATE 12/12/24	CHECKED BY THOMAS CHECK, PE, TE SENIOR TRAFFIC ENGINEER	DATE	SHEET 10	PROJECT NUMBER
DRAWN BY MT	DATE 12/12/24	APPROVED BY ANDREW MAXIMOUS, PE, TE MOBILITY & TRAFFIC ENGINEERING MANAGER	DATE	OF 11 SHEETS	
					PLAN NUMBER

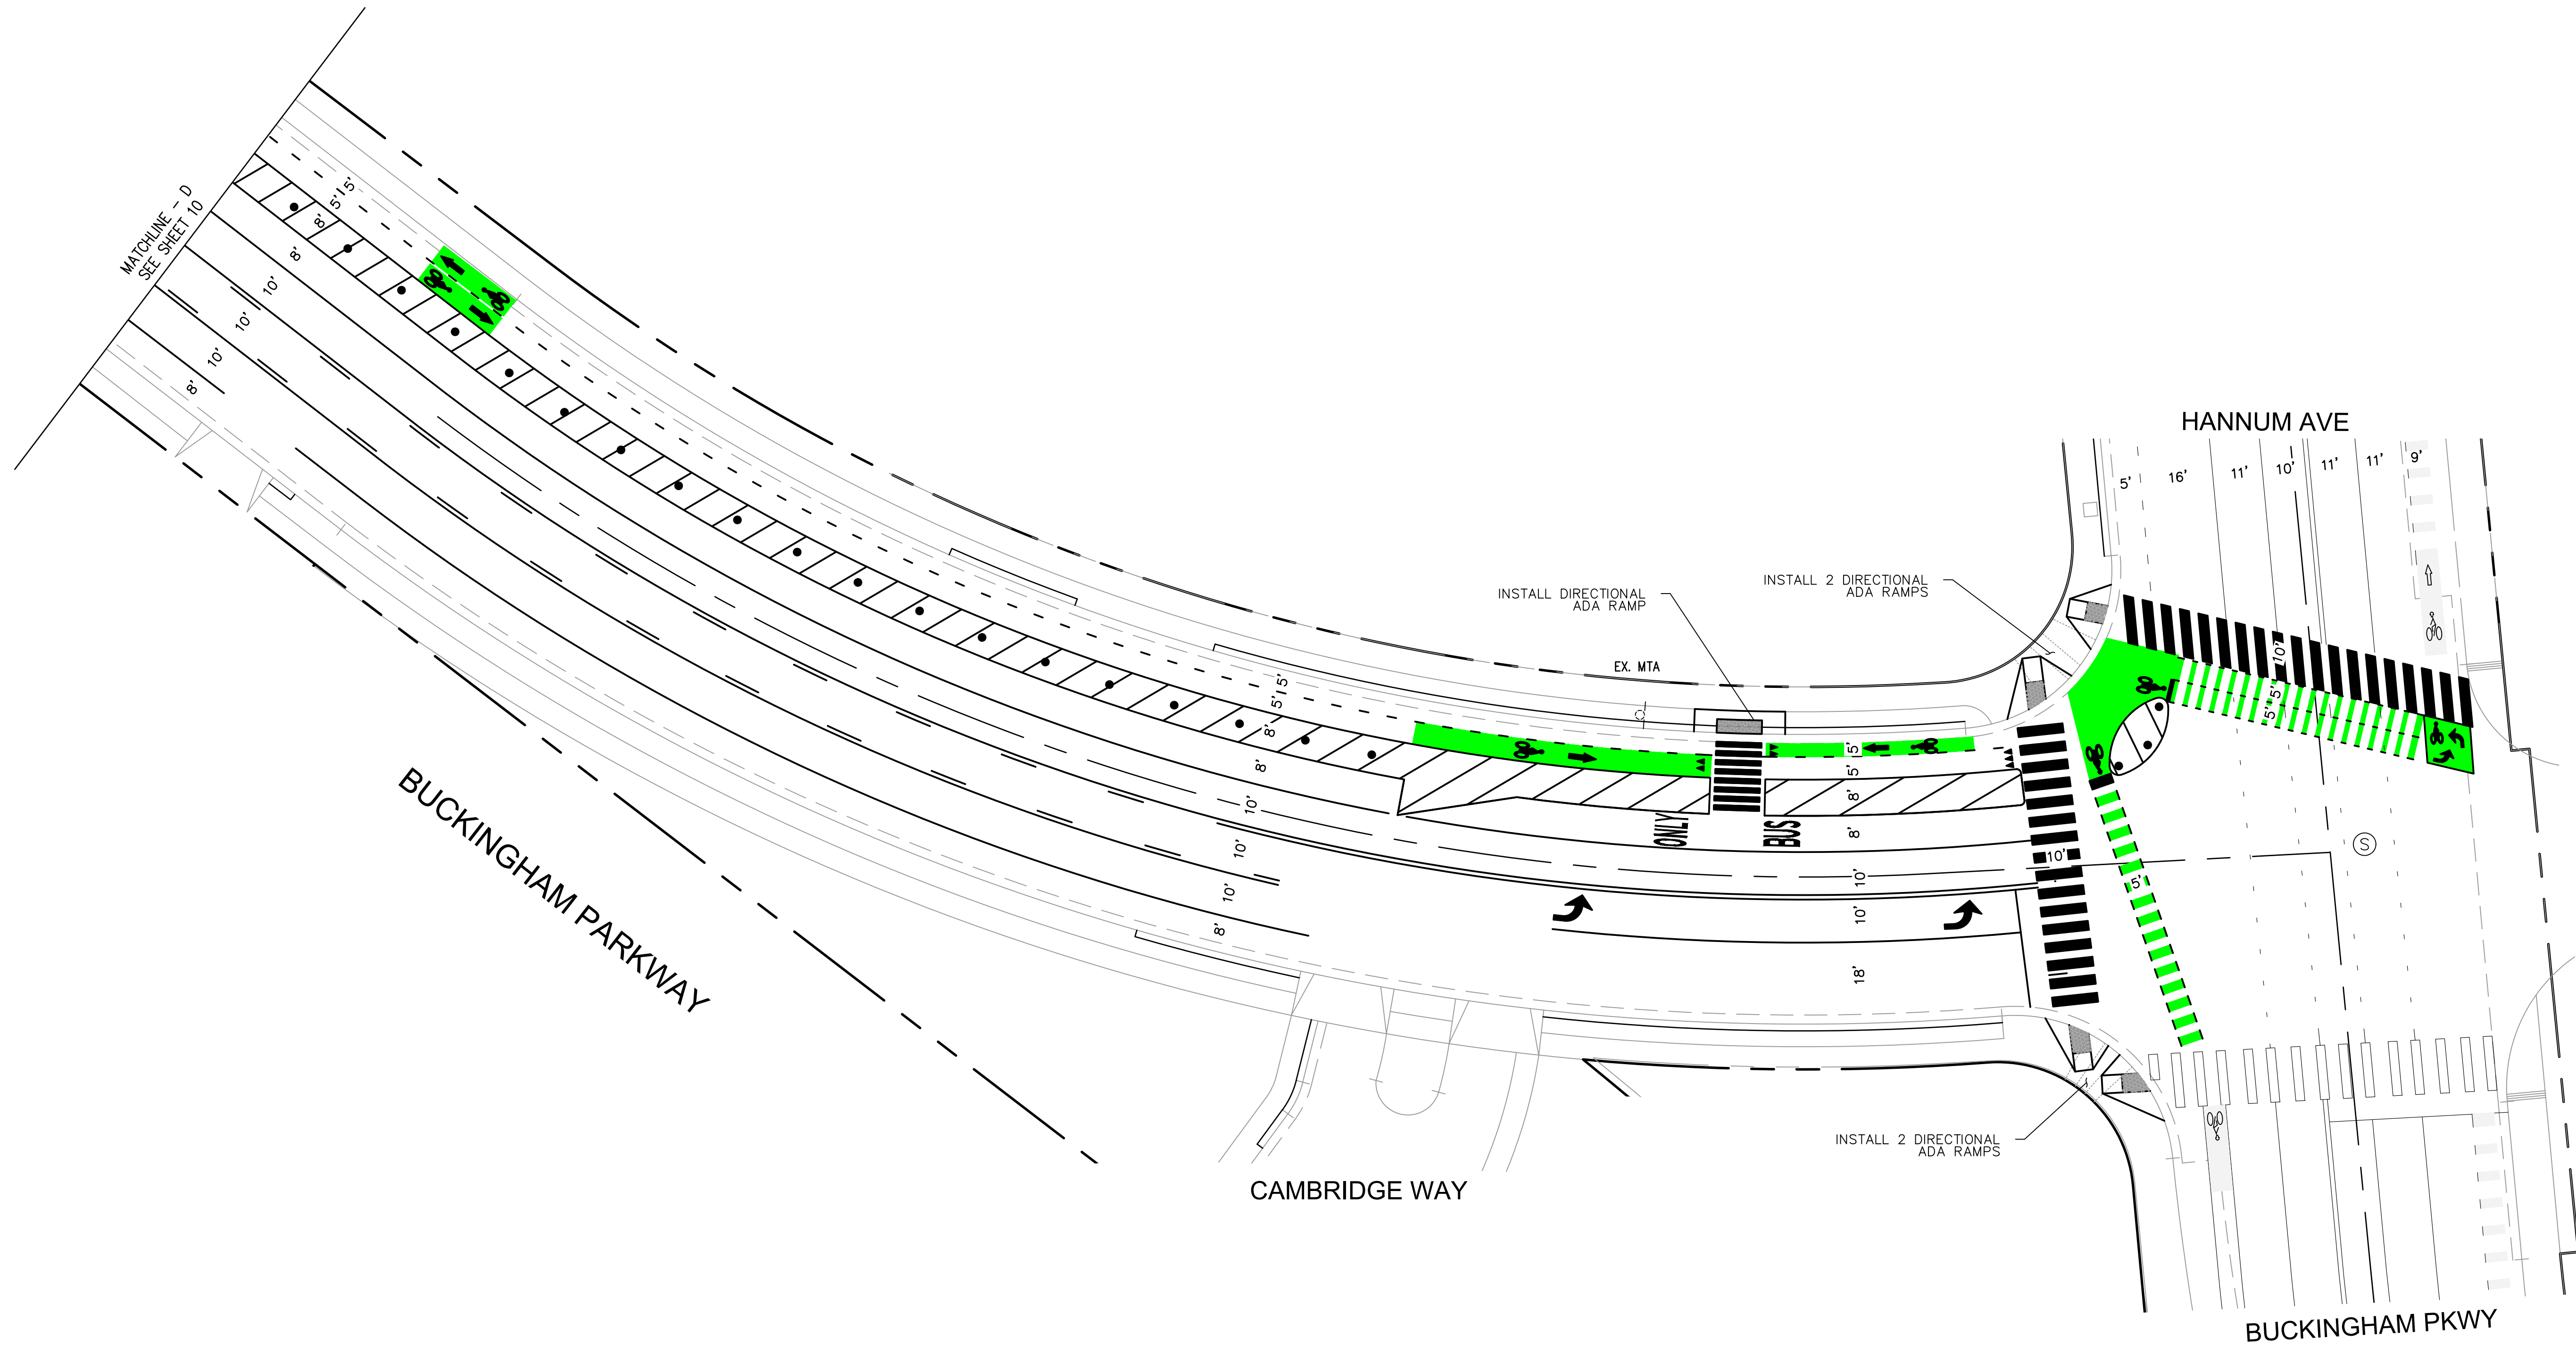

NO	DESCRIPTION	BY	AP	DATE



PLANS PREPARED BY:
WILLDAN Engineering *extending your reach*
13191 CROSSROADS PARKWAY NORTH
SUITE 405 INDUSTRY, CA 91746-3497
(662) 909-8200

UNDER THE SUPERVISION OF
12/12/24
JEFFREY C. LAU RCE 83887 DATE

CITY OF CULVER CITY PUBLIC WORKS DEPARTMENT MOBILITY & TRAFFIC ENGINEERING DIVISION				
FOX HILLS BIKEWAY IMPROVEMENTS PROJECT CLASS IV BIKEWAY CONCEPT PLAN – A				
BUCKINGHAM PARKWAY FROM GREEN VALLEY CIR TO HANNUM AVE				
DESIGNED BY MT	DATE 12/12/24	CHECKED BY THOMAS CHECK, PE, TE SENIOR TRAFFIC ENGINEER	DATE	SHEET 11
DRAWN BY MT	DATE 12/12/24	APPROVED BY ANDREW MAXIMOUS, PE, TE MOBILITY & TRAFFIC ENGINEERING MANAGER	DATE	OF 11
			SHEETS	PROJECT NUMBER
				PLAN NUMBER