



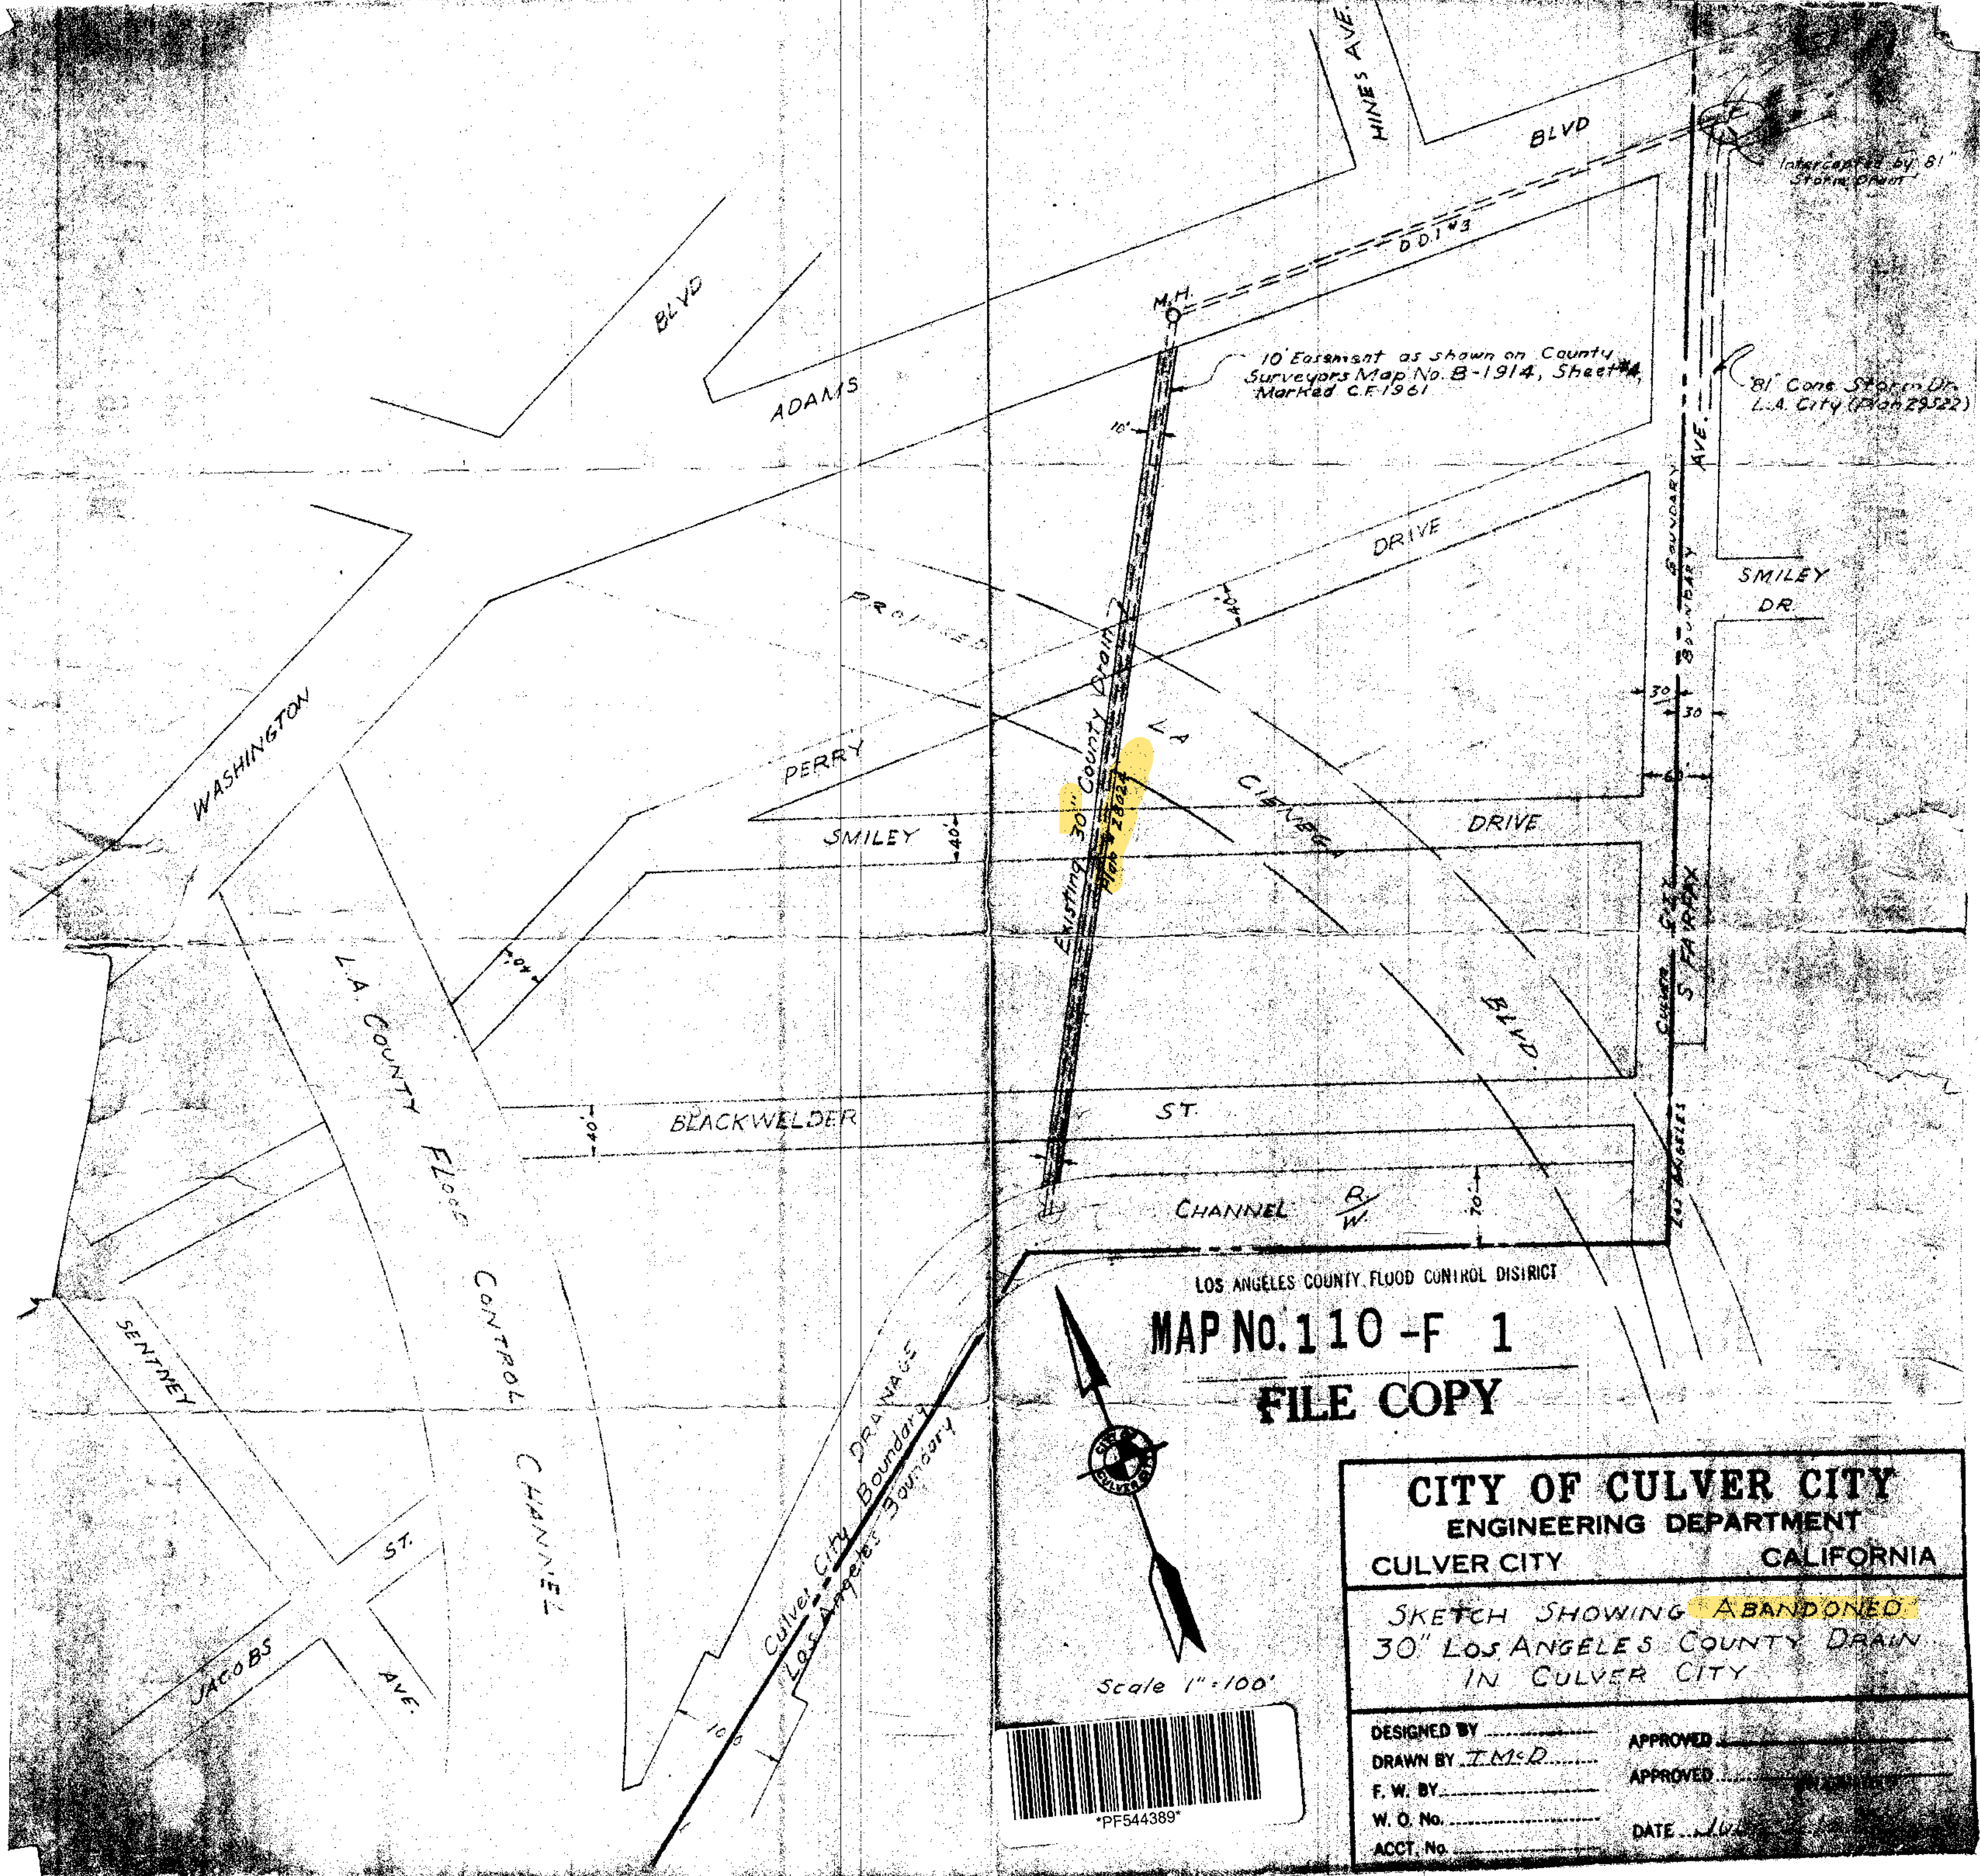

LOS ANGELES COUNTY FLOOD CONTROL DISTRICT
MAP No. 110 - F 1
FILE COPY

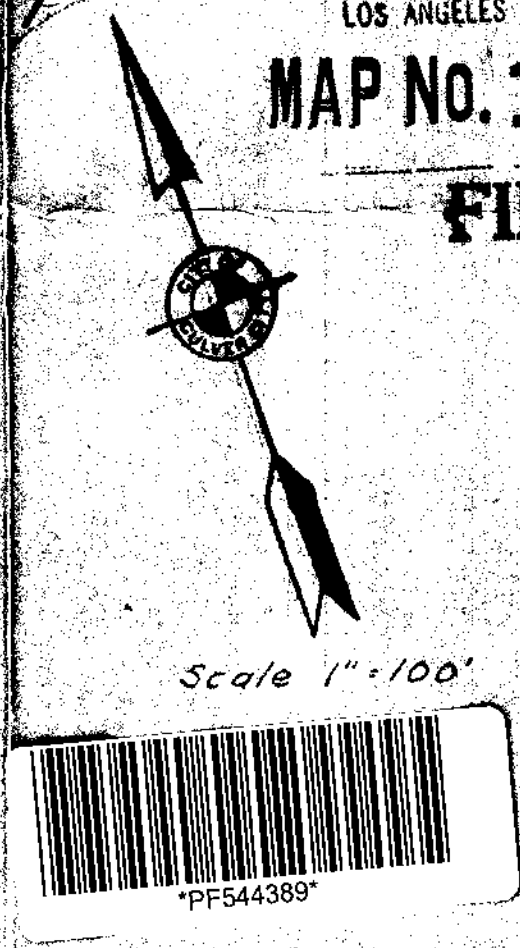

CITY OF CULVER CITY	
ENGINEERING DEPARTMENT	
CULVER CITY	CALIFORNIA
SKETCH SHOWING ABANDONED 30" LOS ANGELES COUNTY DRAIN IN CULVER CITY	
DESIGNED BY _____	APPROVED _____
DRAWN BY <u>T.M.D.</u>	APPROVED _____
F. W. BY _____	DATE <u>July 1961</u>
W. O. No. _____	
ACCT. No. _____	