


MEETING DATE: July 11, 2011

AGENDA ITEM: JOINT CITY COUNCIL/REDEVELOPMENT
AGENCY BOARD AGENDA ITEM: Approval of a
Contract Award to KOA/CBM to Prepare
Construction Drawings for Improvements to the
Washington Boulevard/Washington Place/Tilden
Avenue Intersection, to be Constructed by Tilden
Terrace, LP.

ATTACHMENTS

	<u>Pages</u>
1. Schematic level drawings of the proposed improvements at the Washington Boulevard/Washington Place/Tilden Avenue intersection.	1

PRELIMINARY

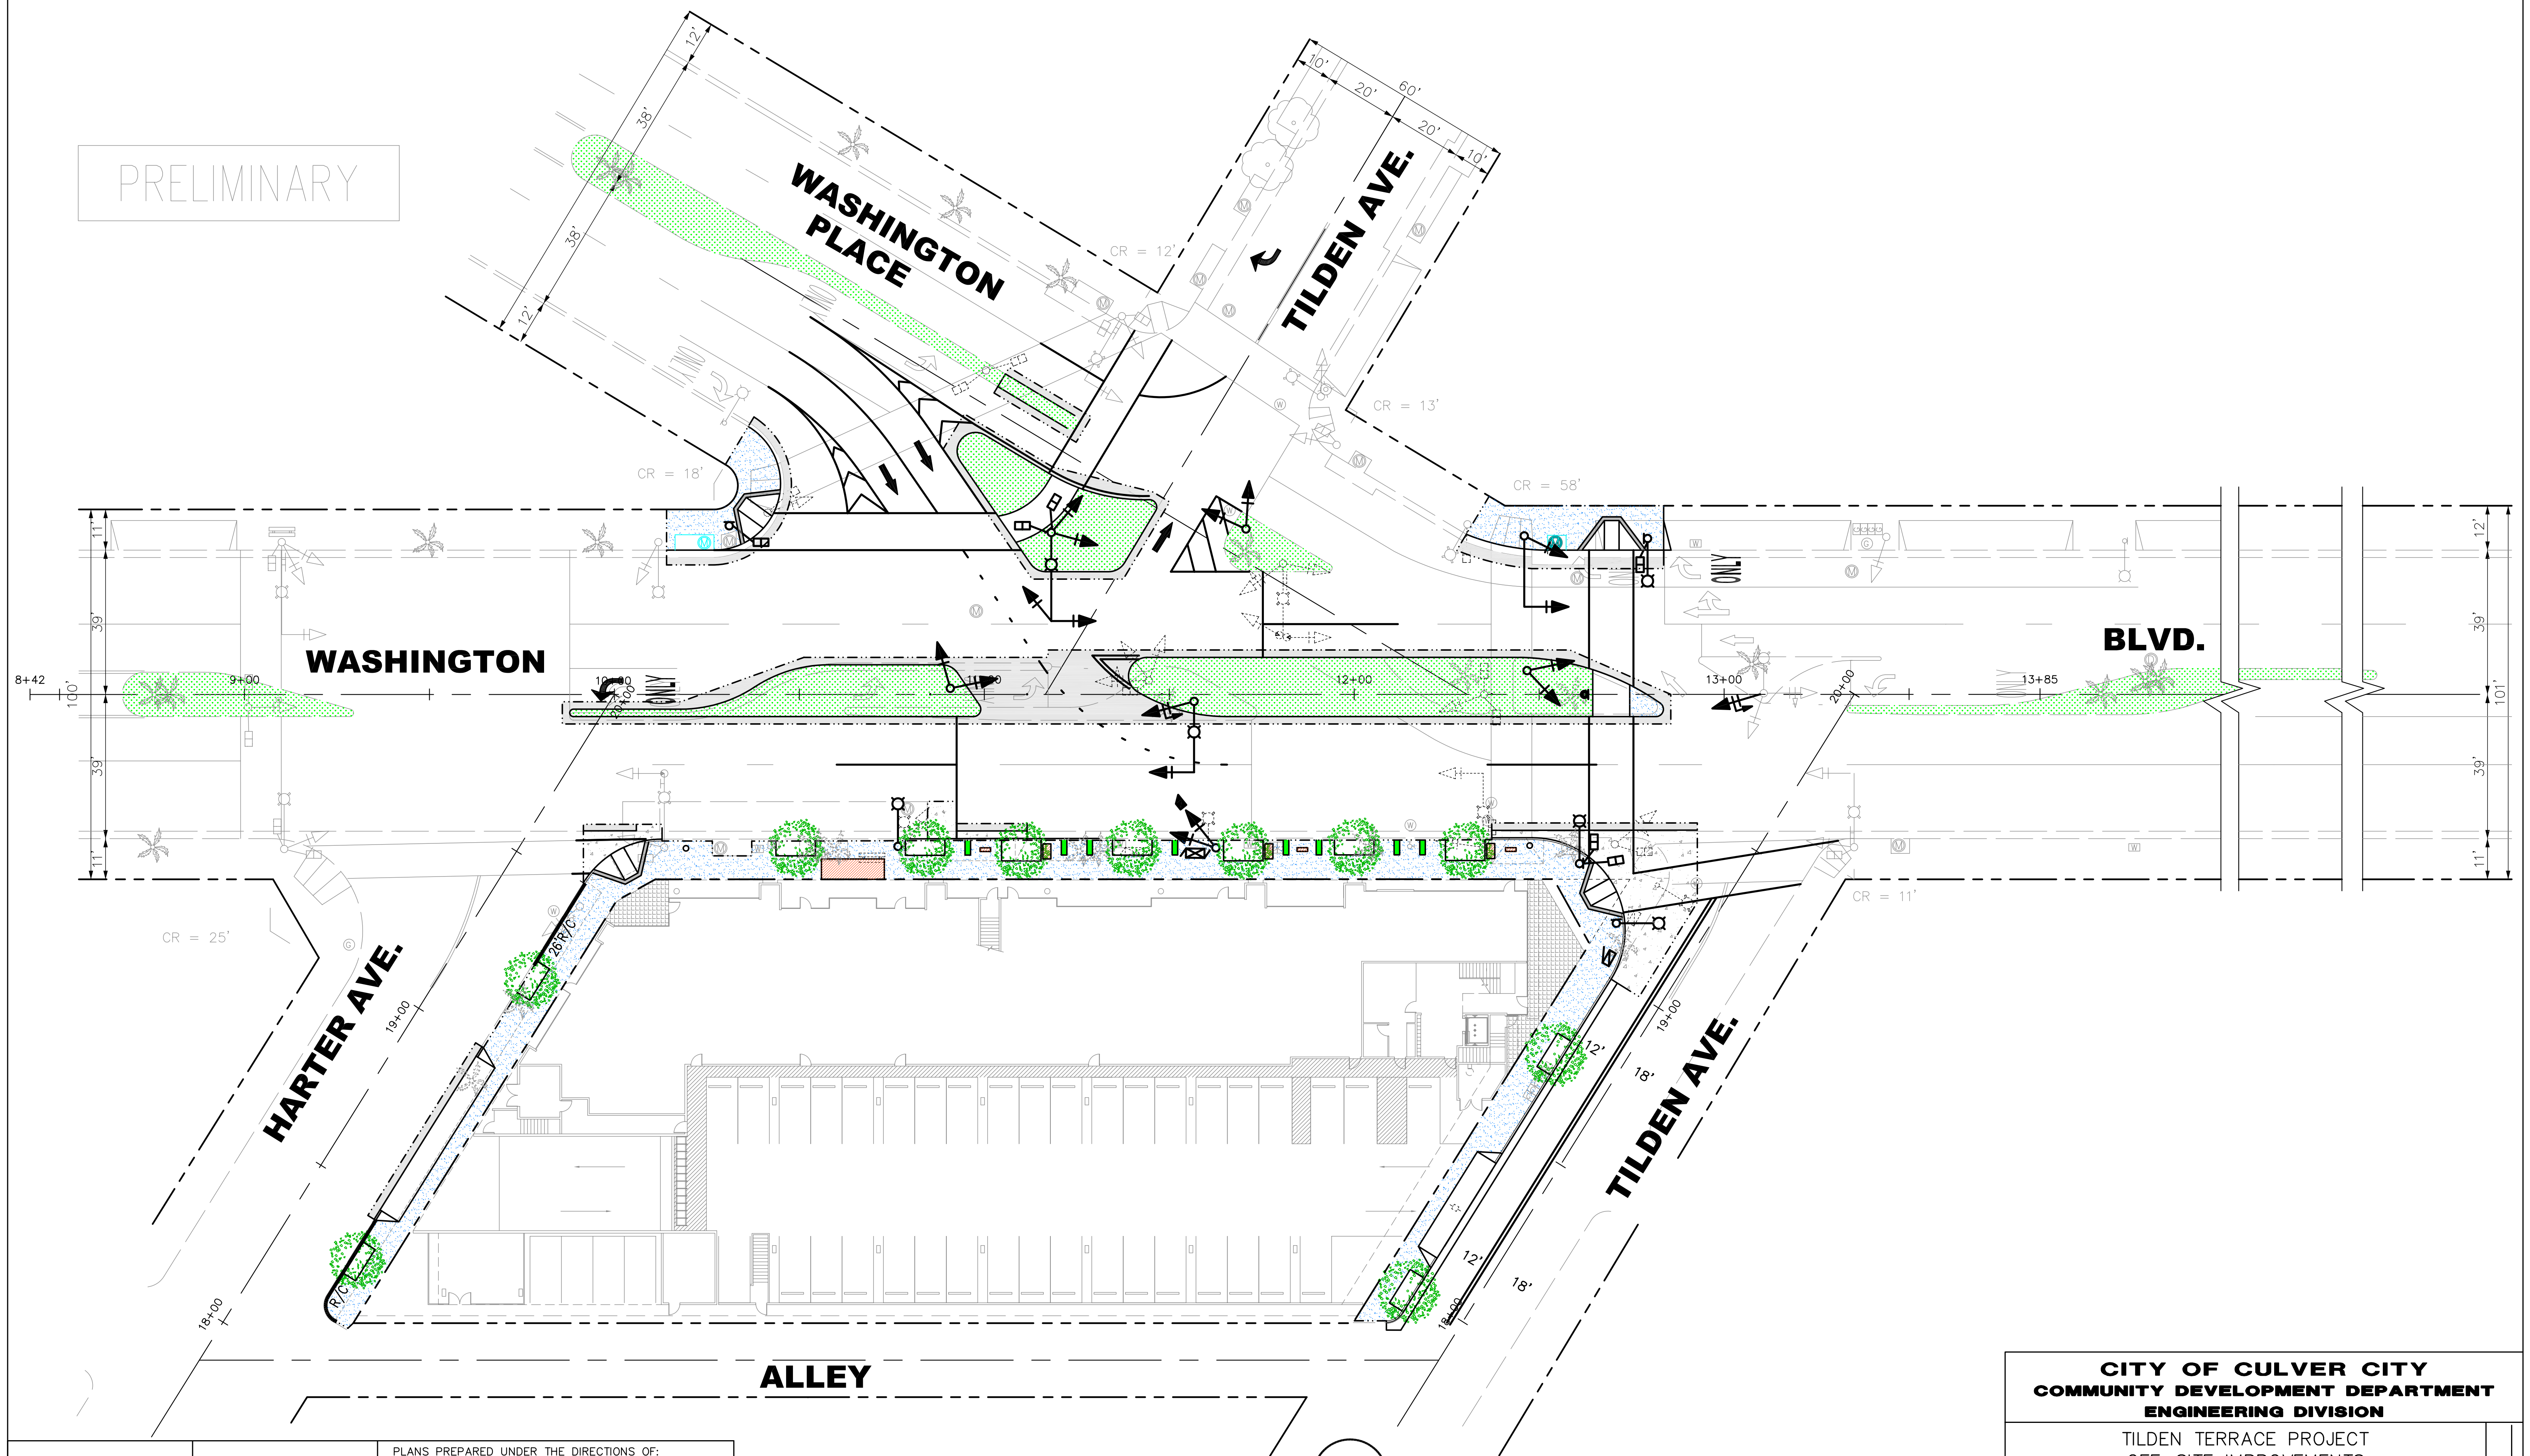

17+25

PLANS PREPARED UNDER THE DIRECTIONS OF:

CBM Consulting

1411 West 190th St., Suite 525
Gardena, CA 90248
Tel: (310) 329-0102
Fax: (310) 329-1021

DATE _____

SCALE: 1" = 20'

3					
2					
1					
NO.	REVISION	BY	APPR.	DATE	

CITY OF CULVER CITY
COMMUNITY DEVELOPMENT DEPARTMENT
ENGINEERING DIVISION

TILDEN TERRACE PROJECT
OFF-SITE IMPROVEMENTS

DESIGNED BY _____	DATE _____	SCALE	CHECKED BY _____	DATE _____
DRAWN BY _____	DATE _____	HORIZ: _____	APPROVED BY _____	DATE _____
FIELD BOOK REFERENCE _____		PROJECT NUMBER _____		
Sheet <u>1</u> Of <u>1</u> Sheets			Plan No. _____	

PLAN NO. _____

JB0052 4 INT EXHIBIT