


MEETING DATE: 04/13/09


**AGENDA ITEM: Approve Contract with ICE Engineering Inc., for the
Pedestrian Islands Modification Project, P-915 (CDBG
#601085-08)**

ATTACHMENT

	Page
1 Location Map	1-3

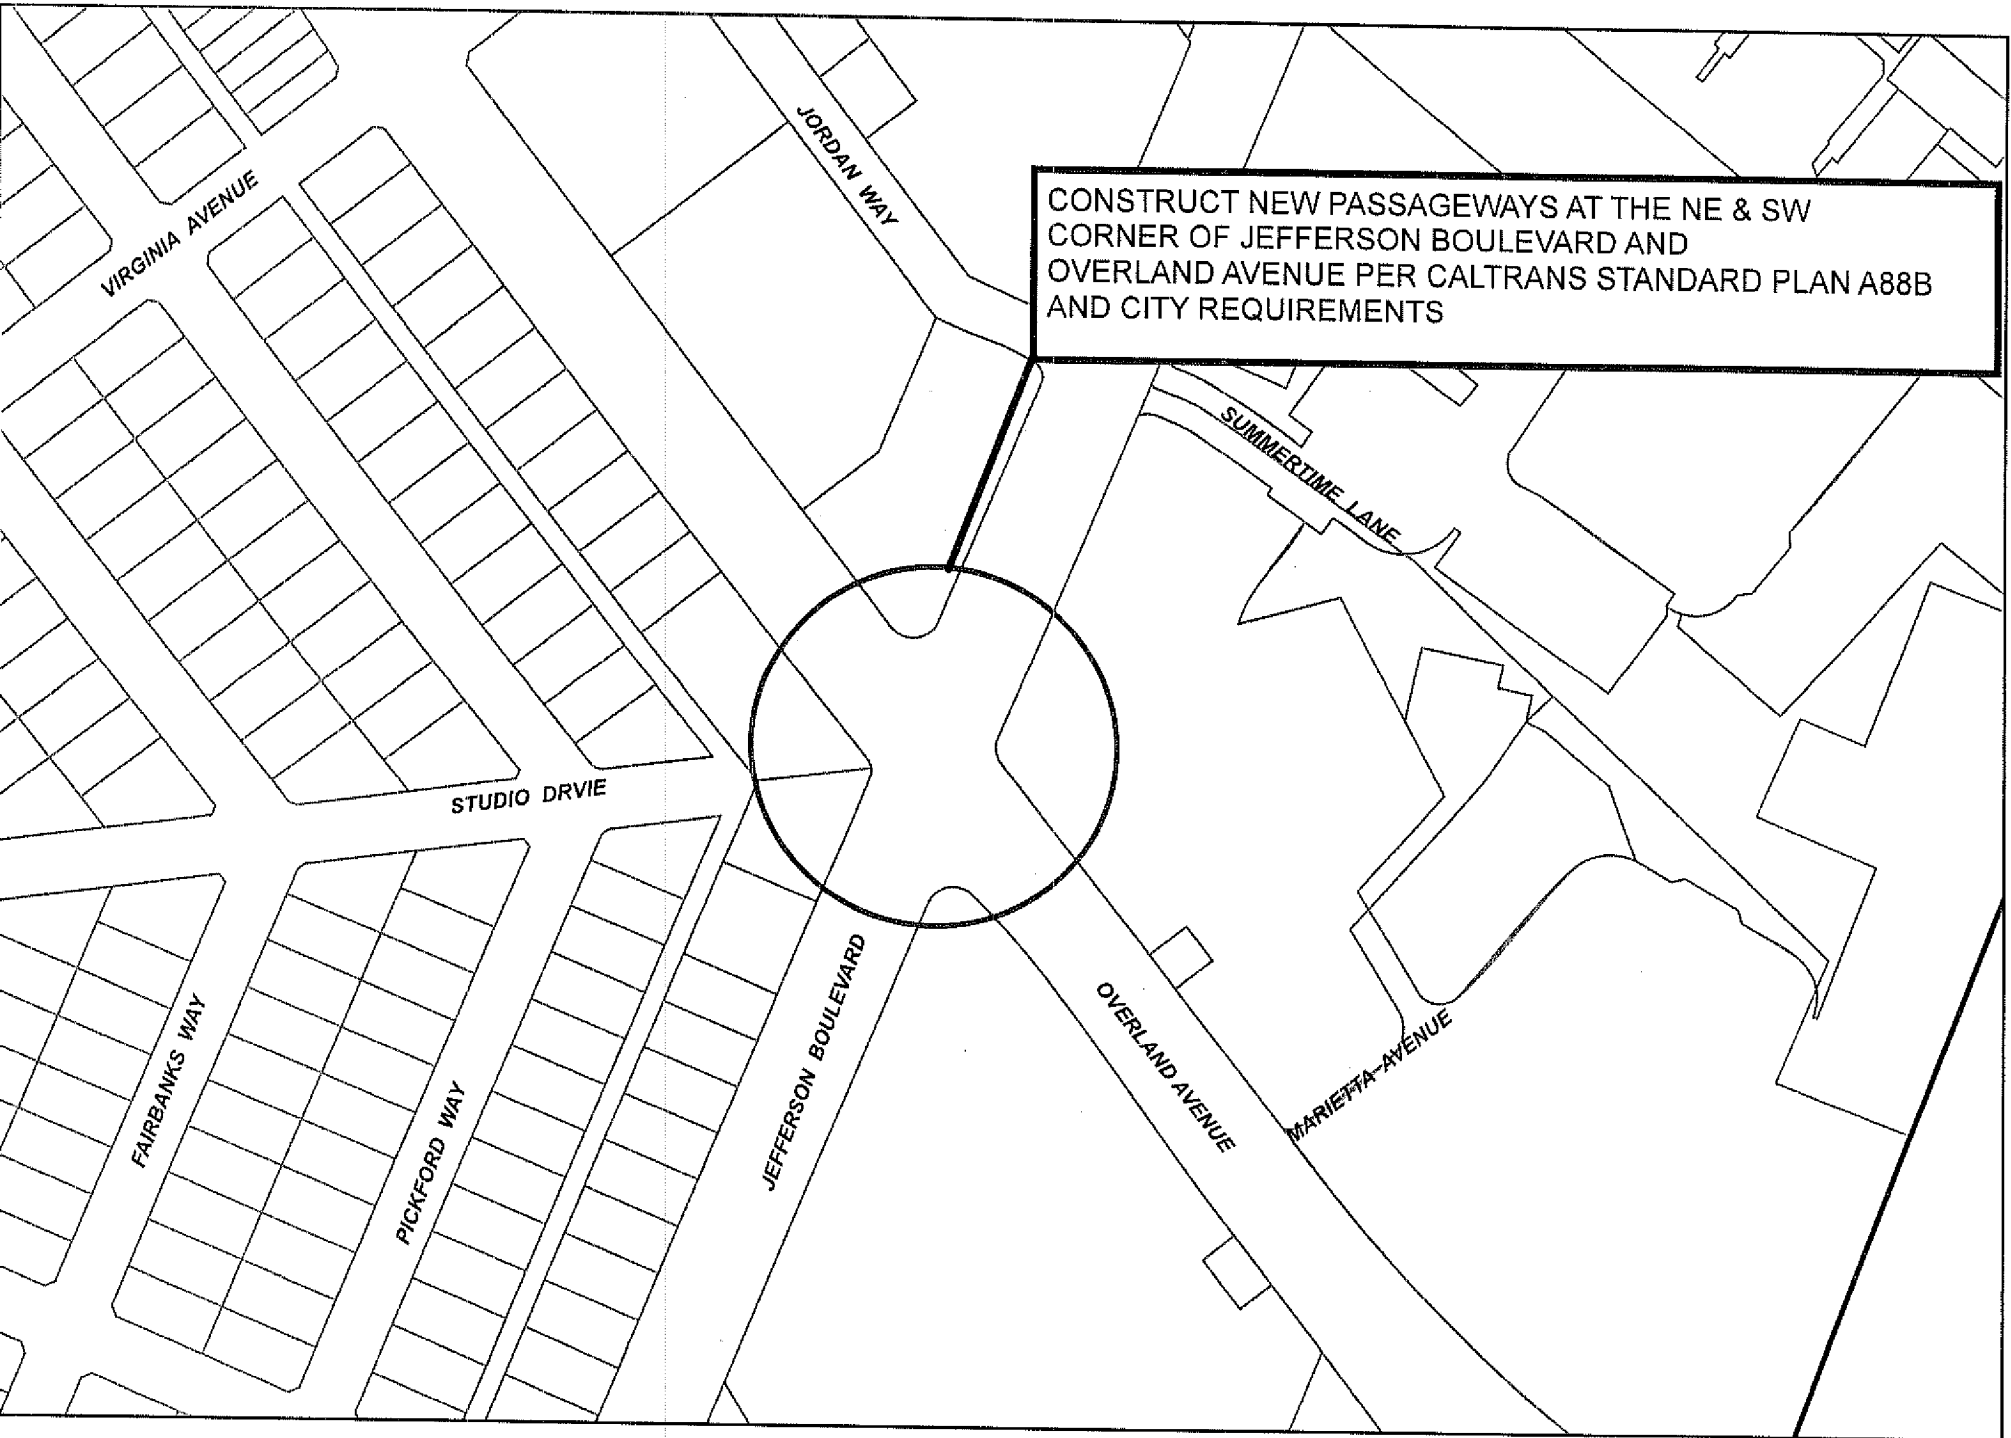

**PEDESTRIAN ISLAND MODIFICATION PROJECT, P- 915
(OVERLAND AVENUE AND JEFFERSON BOULEVARD)**

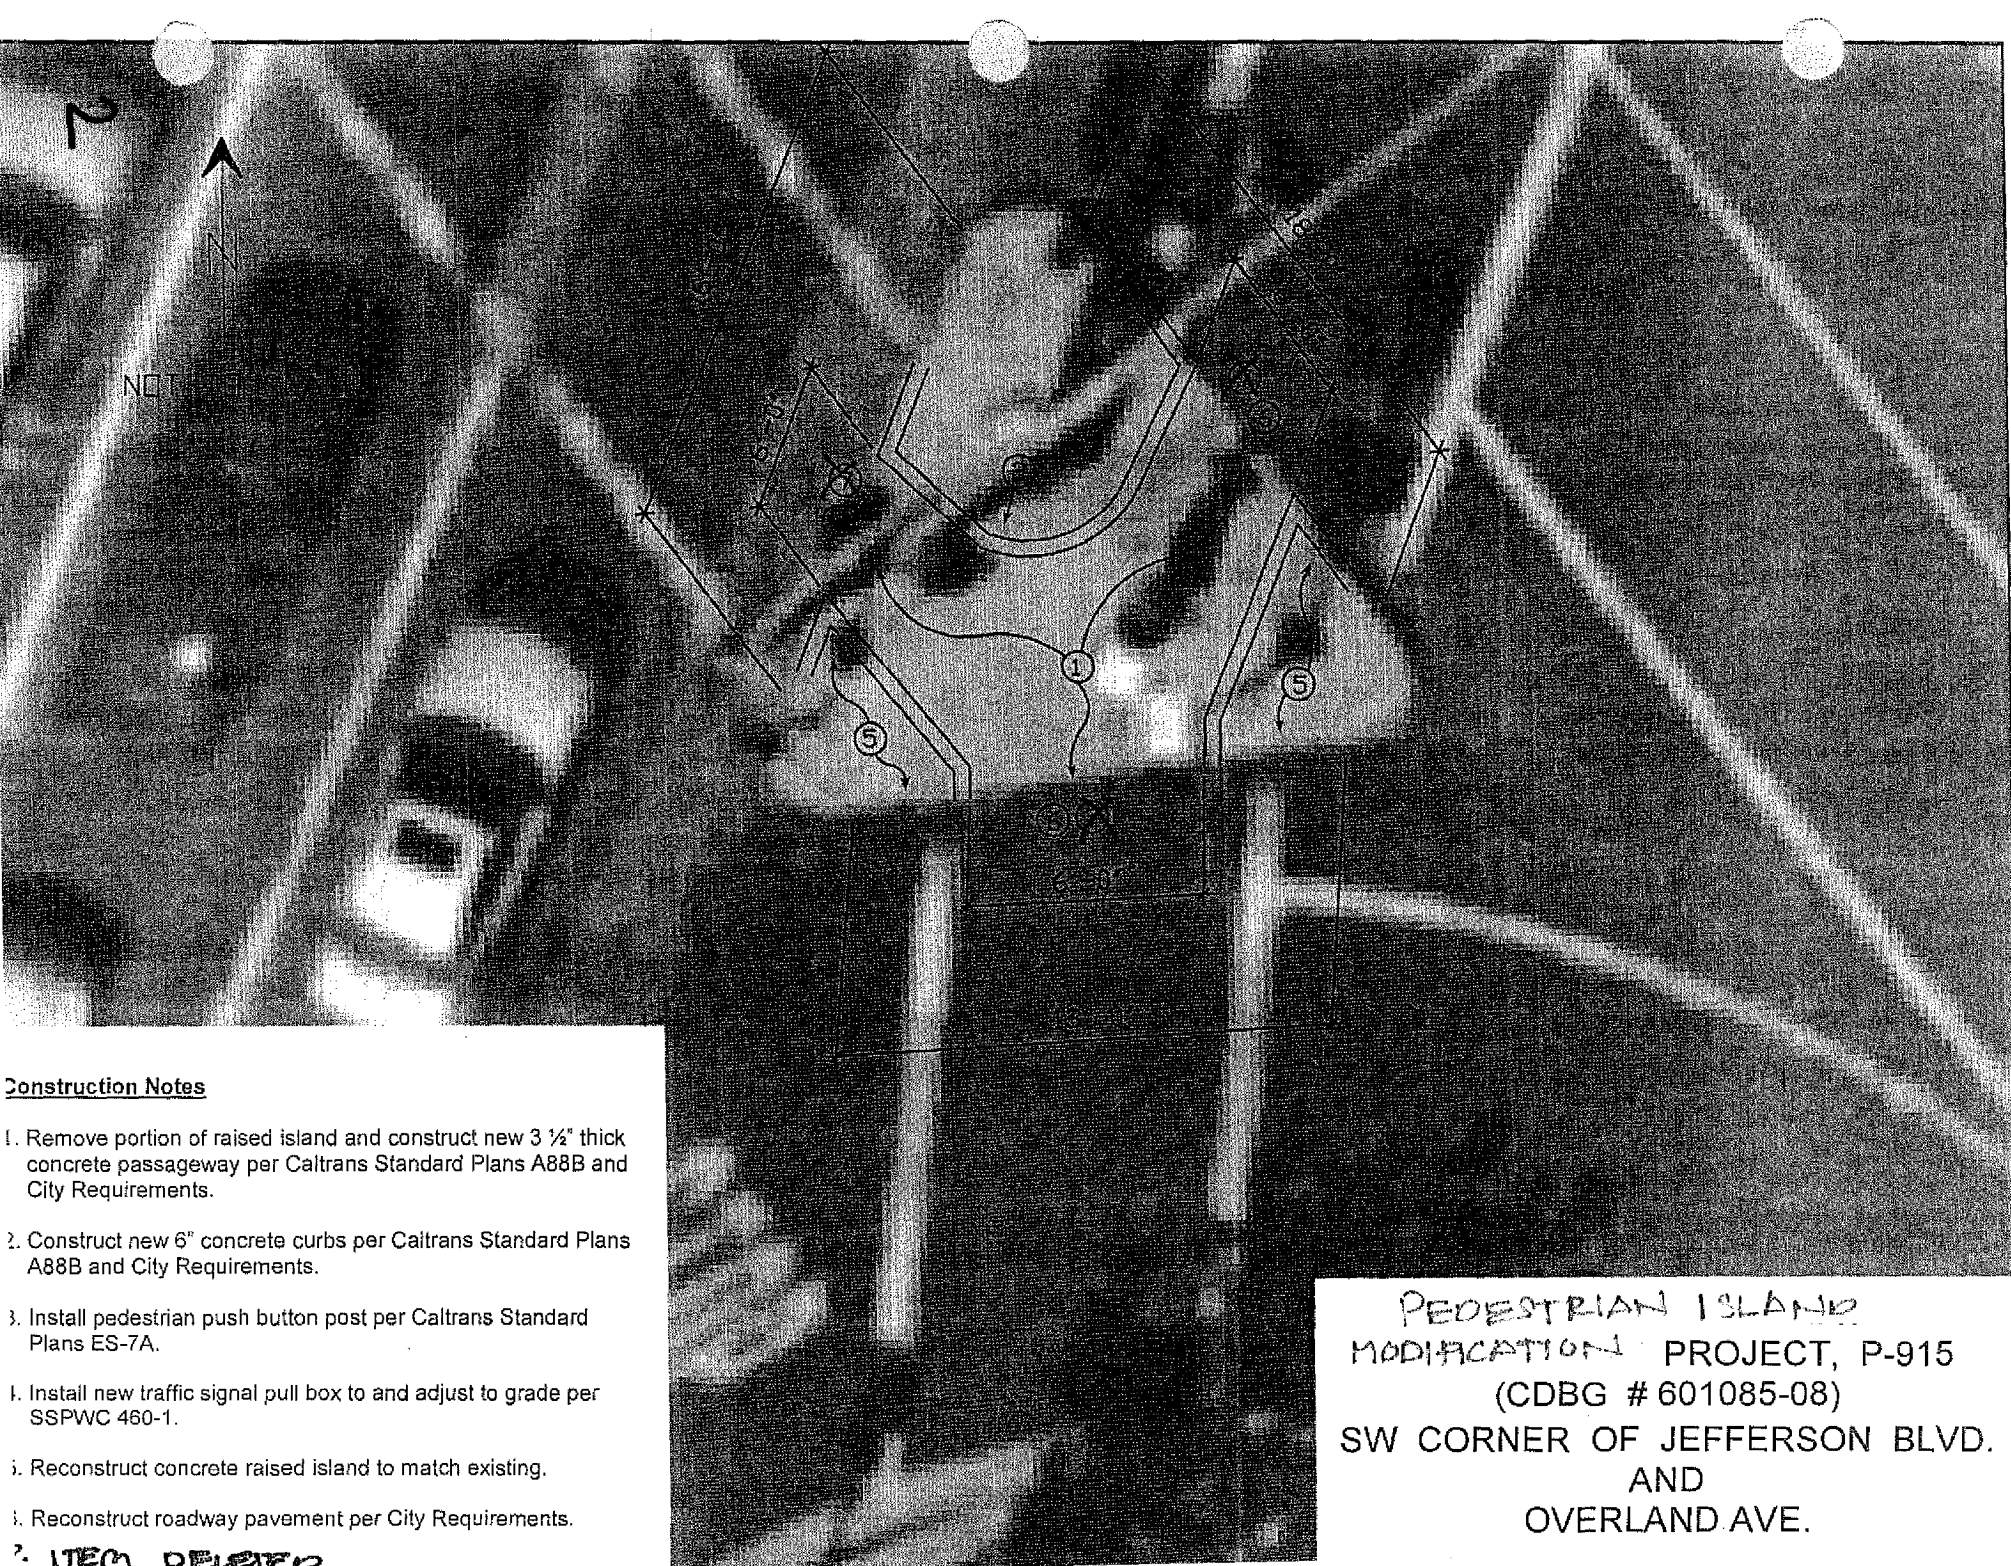

Construction Notes

1. Remove portion of raised island and construct new 3 1/2" thick concrete passageway per Caltrans Standard Plans A88B and City Requirements.
2. Construct new 6" concrete curbs per Caltrans Standard Plans A88B and City Requirements.
3. Install pedestrian push button post per Caltrans Standard Plans ES-7A.
4. Install new traffic signal pull box to and adjust to grade per SSPWC 460-1.
5. Reconstruct concrete raised island to match existing.
6. Reconstruct roadway pavement per City Requirements.

7. ITEM DELETED

PEDESTRIAN ISLAND
MODIFICATION PROJECT, P-915
(CDBG # 601085-08)
SW CORNER OF JEFFERSON BLVD.
AND
OVERLAND AVE.

Construction Notes

1. Remove portion of raised island and construct new 3 ½" thick concrete passageway per Caltrans Standard Plans A88B and City Requirements.
2. Construct new 6" concrete curbs per Caltrans Standard Plans A88B and City Requirements.
3. Install pedestrian push button post per Caltrans Standard Plans ES-7A.
4. Install new traffic signal pull box to and adjust to grade per SSPWC 460-1.
5. Reconstruct concrete raised island to match existing.
6. Reconstruct roadway pavement per City Requirements.

7. ITEM DELETED

PEDESTRIAN ISLAND
MODIFICATION PROJECT, P-915
(CDBG # 601085-08)
NE CORNER OF JEFFERSON BLVD.
AND
OVERLAND AVE.