


EXHIBIT A

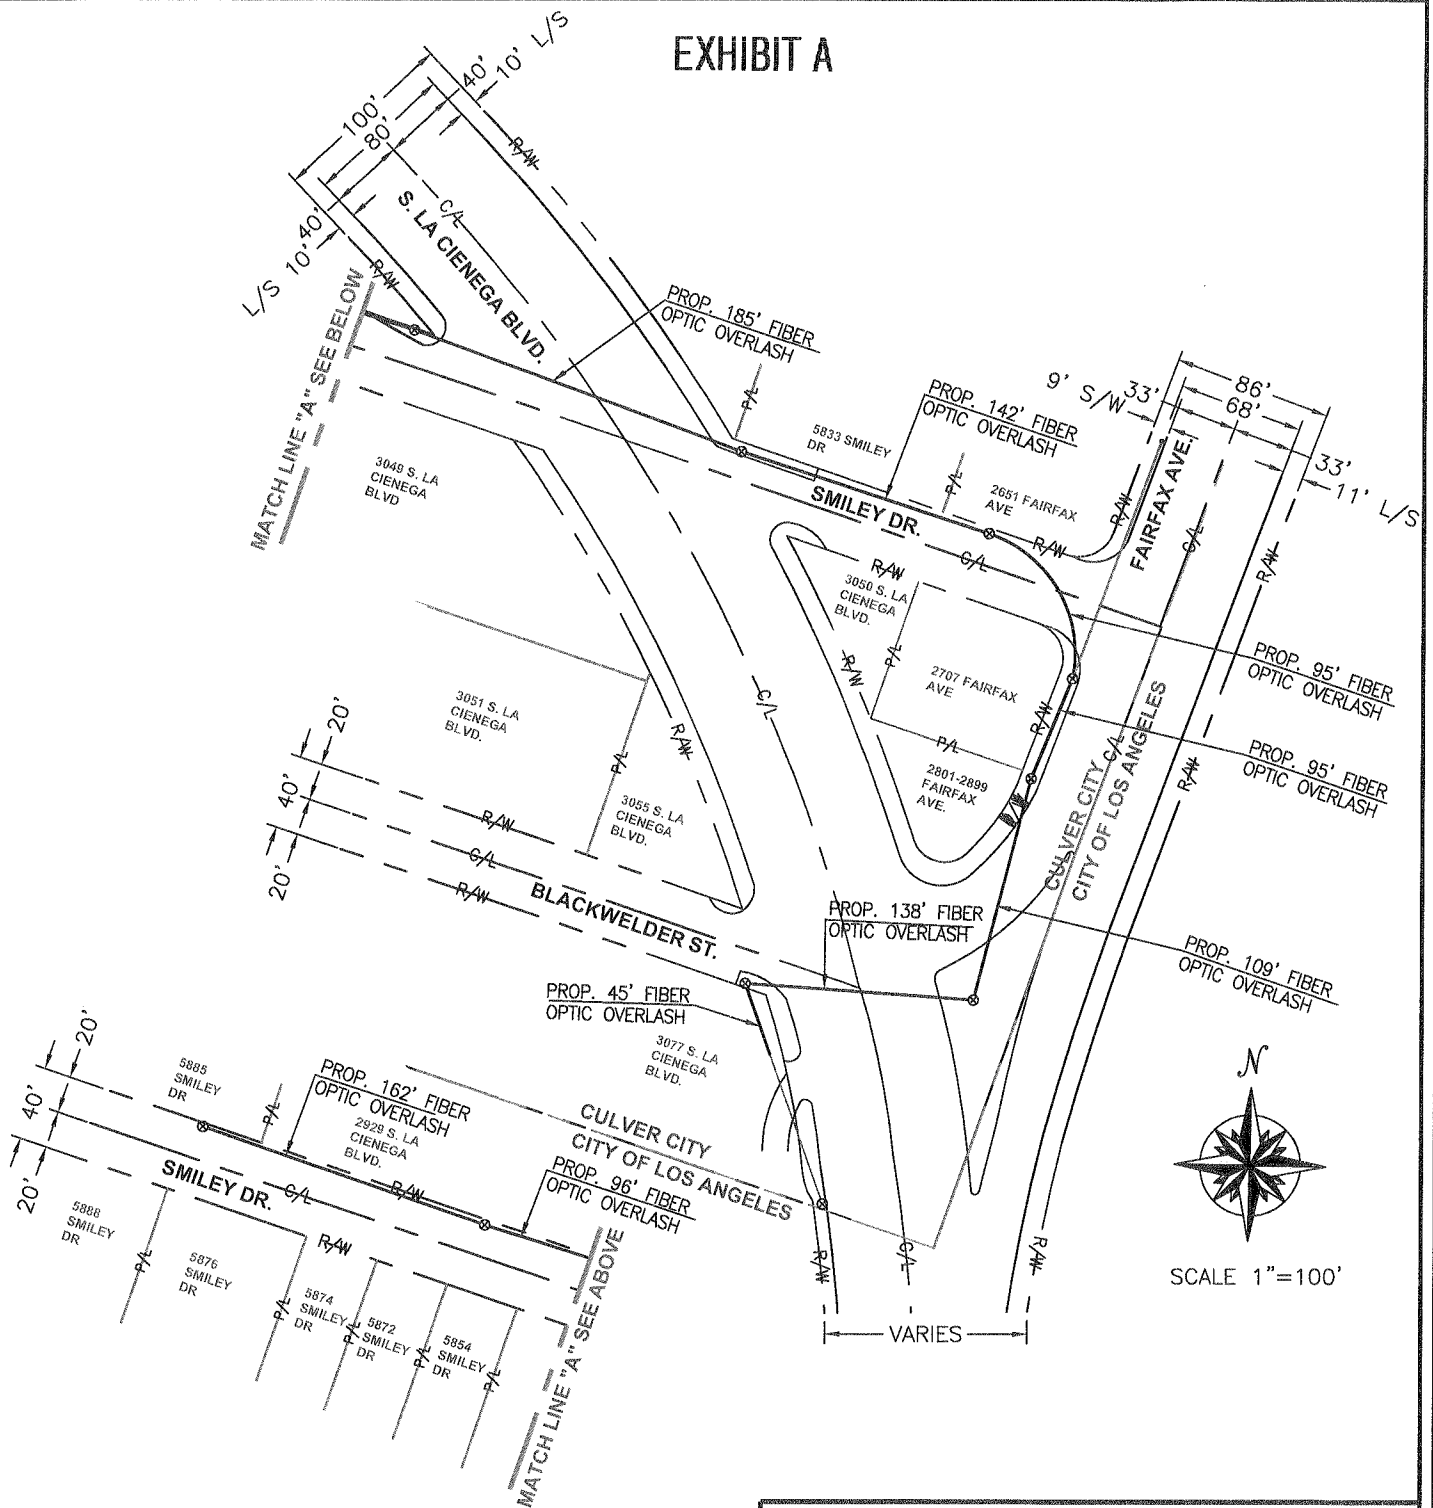

BILL OF MATERIALS

NO.	MATERIAL	QTY	FOOTAGE
1	PROP. OVERLASH FIBER		1,067'
2			
3			
4			

LEGEND

-  PROPOSED OVERLASH FIBER
 EXISTING POLE

**TIME WARNER
CABLE**

6357 ARIZONA CIRCLE
LOS ANGELES, CA 90045



1250 CORONA POINTE SUITE 308 CORONA CA 92879
OFFICE: 951.273.1814 FAX: 951.273.1818

ADDRESS/PROJECT:
5901 BLACKWELDER ST.
CULVER CITY, CA 90232

SYSTEM EXHIBIT

SHEET 1 OF 1