

WASHINGTON BLVD



ROBERTSON BLVD

VENICE BLVD

HIGUERA ST

WASHINGTON BLVD

CITY OF LOS ANGELES  
CITY OF CULVER CITY

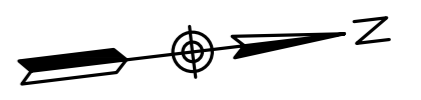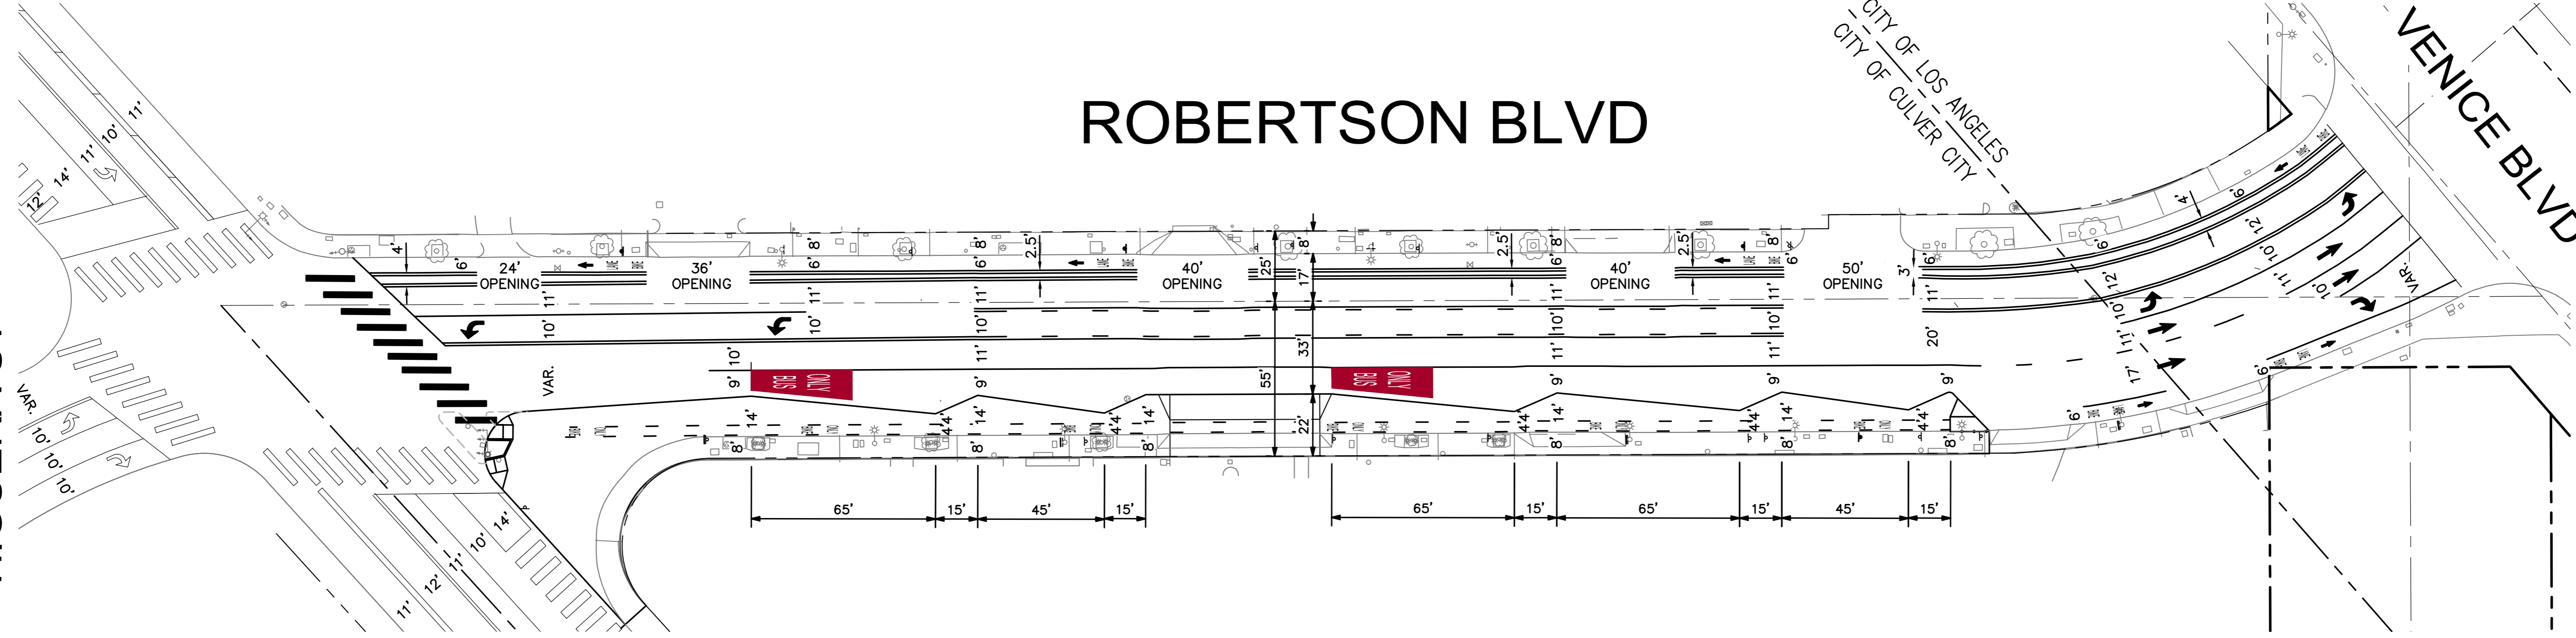

SCALE 1"=30'