


EXHIBIT A

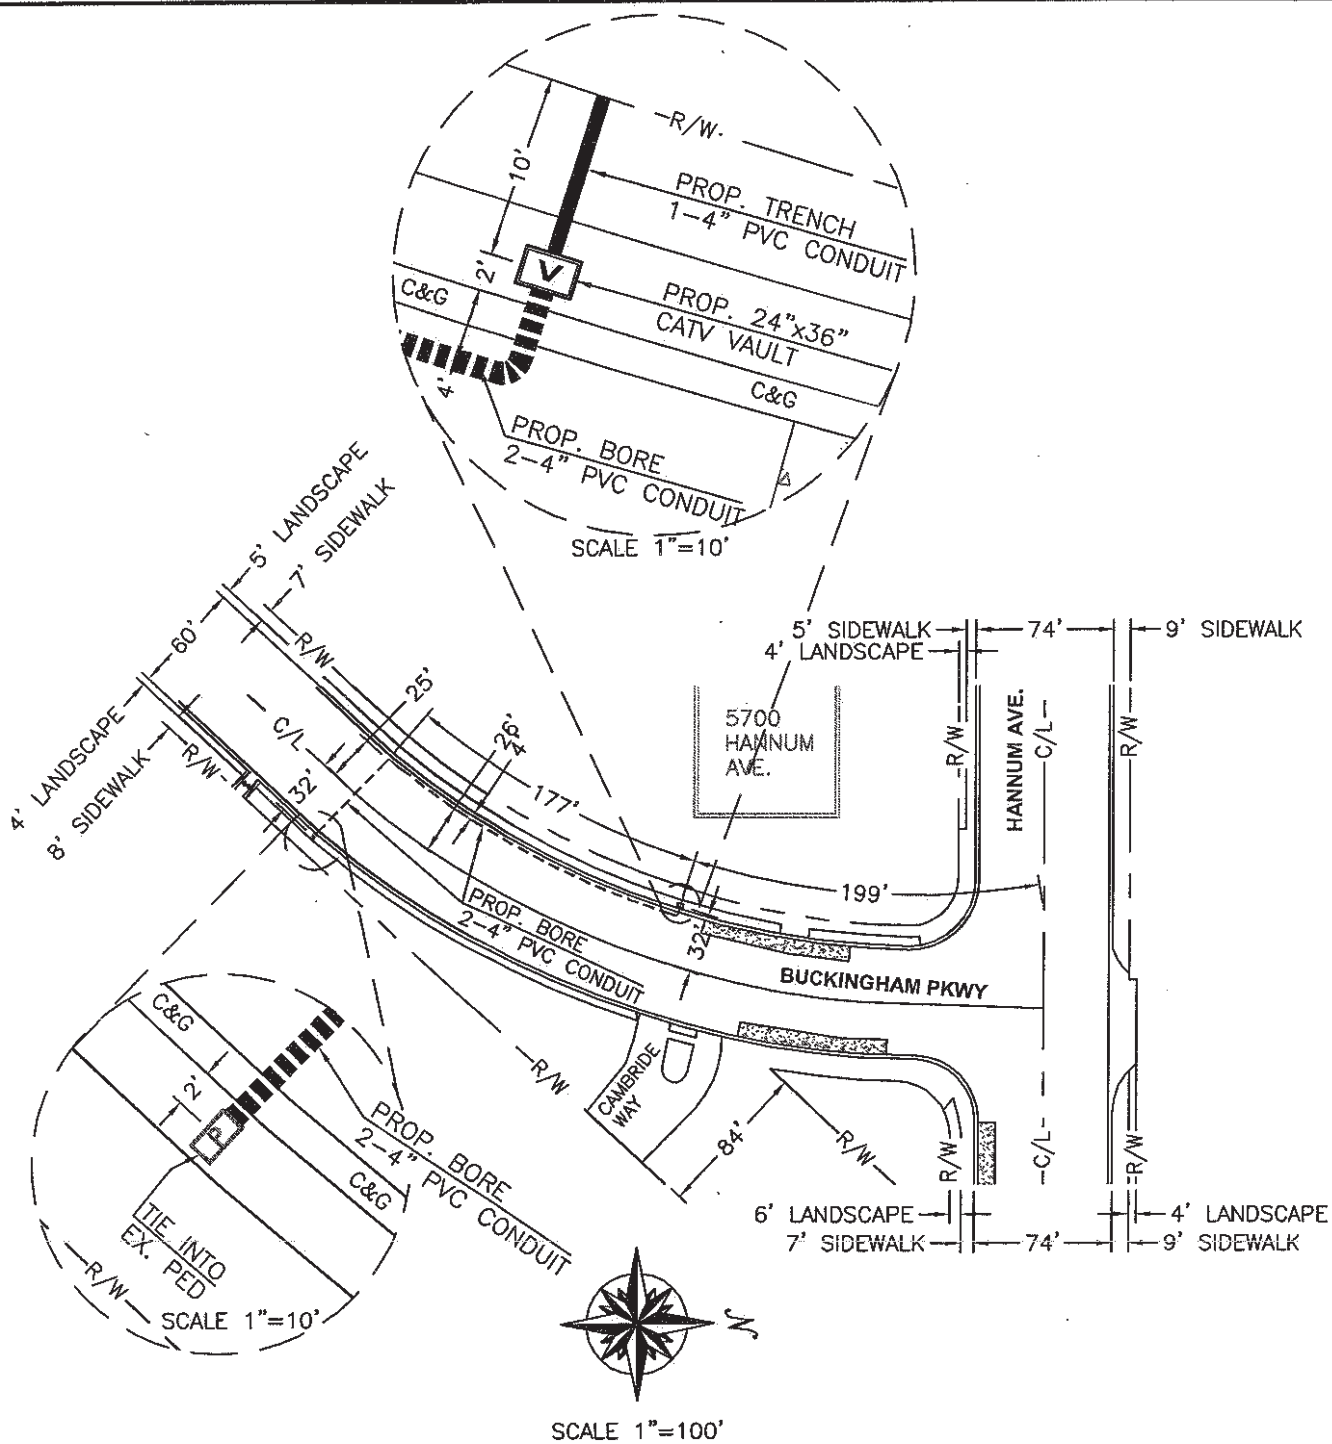

BILL OF MATERIALS			
NO.	MATERIAL	QTY	FOOTAGE
1	PROP. 24"x36" CATV VAULT	1	
2	2-4" PVC CONDUIT		240'
3	1-4" PVC CONDUIT		10'
4			

LEGEND

- PROPOSED BORE
 — PROPOSED TRENCH
 [V] PROPOSED CATV VAULT
 [P] EX. PEDESTAL



6957 ARIZONA CIRCLE
LOS ANGELES, CA 90045



1250 CORONA POINTE SUITE 308 CORONA CA 92879
OFFICE: 951.273.1814 FAX: 951.273.1818

ADDRESS/PROJECT:

5700 HANNUM AVE.
CULVER CITY, CA 90230

SYSTEM EXHIBIT

SHEET 1 OF 1