


MEETING DATE: July 11, 2011

AGENDA ITEM: JOINT CITY COUNCIL/REDEVELOPMENT
AGENCY BOARD AGENDA ITEM: Approval of a
Contract Award to KOA/CBM to Prepare
Construction Drawings for Improvements to the
Washington Boulevard/Washington Place/Tilden
Avenue Intersection, to be Constructed by Tilden
Terrace, LP.

ATTACHMENTS

	<u>Pages</u>
1. Schematic level drawings of the proposed improvements at the Washington Boulevard/Washington Place/Tilden Avenue intersection.	1

PRELIMINARY

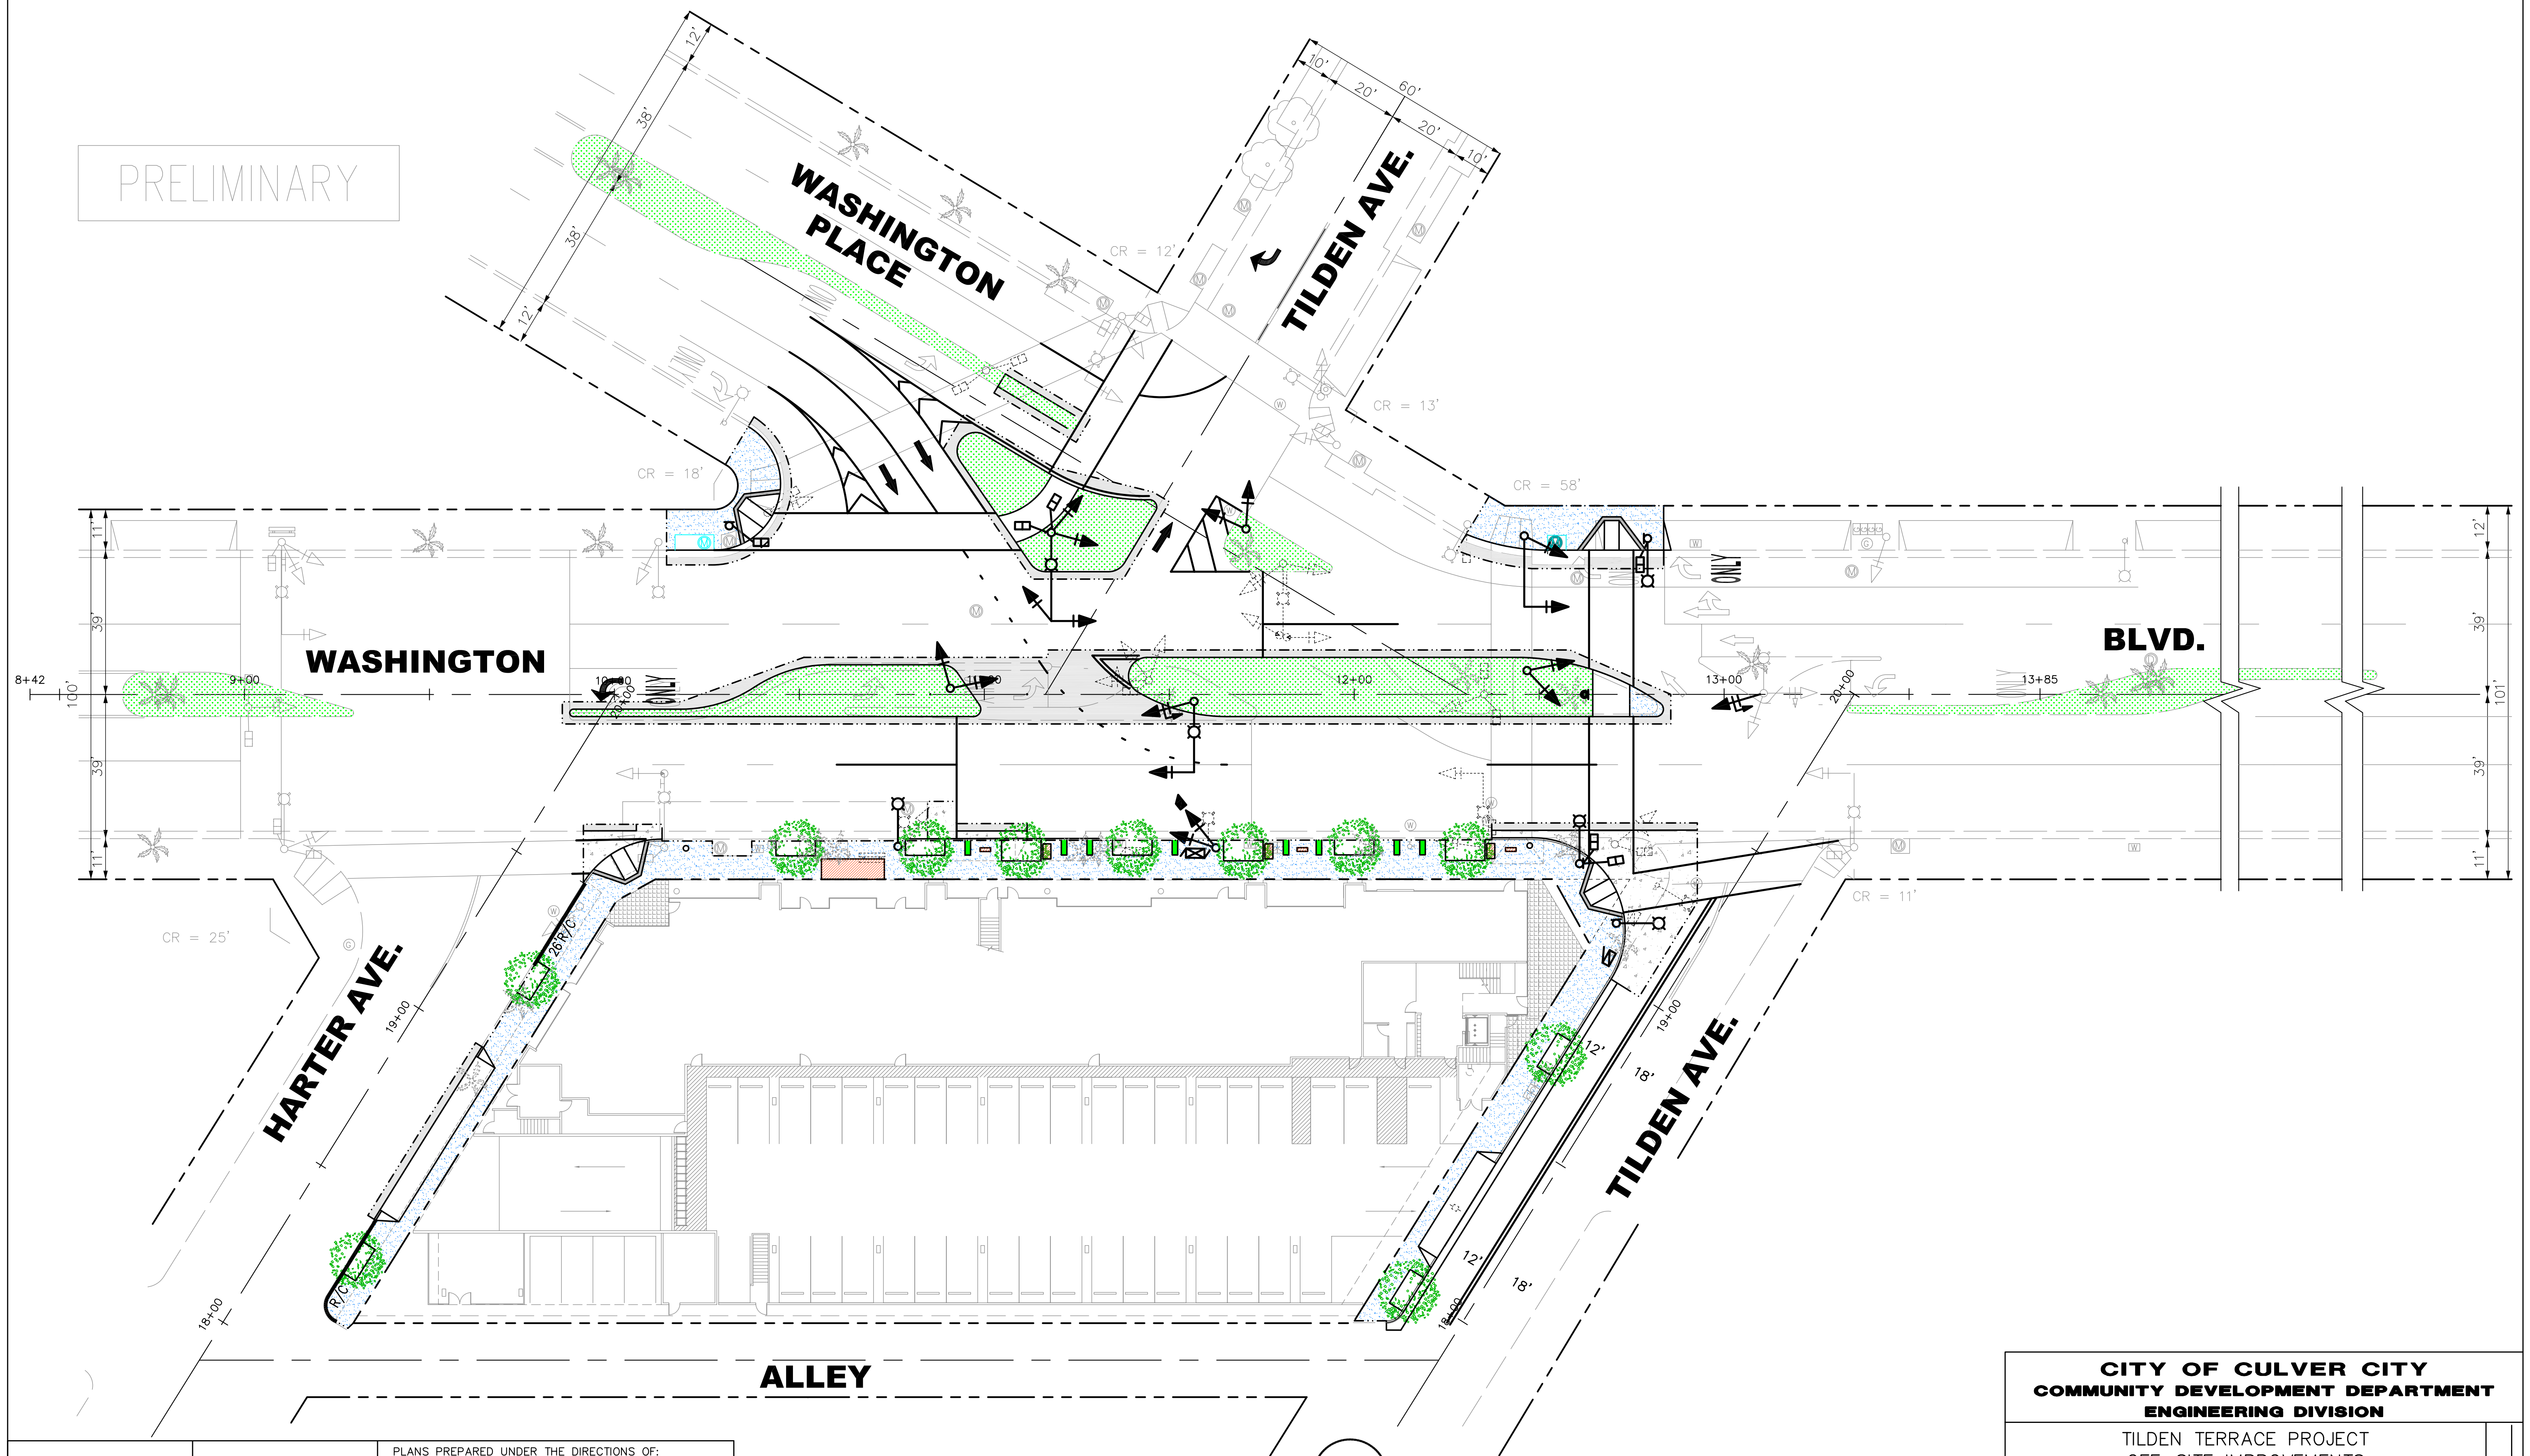


17+25

PLANS PREPARED UNDER THE DIRECTIONS OF:

CBM Consulting

1411 West 190th St., Suite 525
Gardena, CA 90248
Tel: (310) 329-0102
Fax: (310) 329-1021

DATE

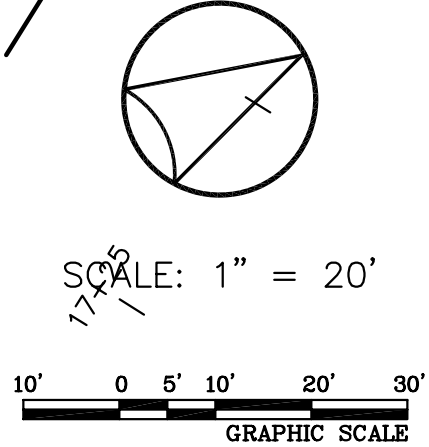

3				
2				
1				
NO.	REVISION	BY	APPR.	DATE

CITY OF CULVER CITY
COMMUNITY DEVELOPMENT DEPARTMENT
ENGINEERING DIVISION

TILDEN TERRACE PROJECT
OFF-SITE IMPROVEMENTS

DESIGNED BY	DATE	SCALE	CHECKED BY	DATE
DRAWN BY	DATE	HORIZ:	APPROVED BY	DATE
FIELD BOOK REFERENCE		VERT:		
		PROJECT NUMBER		

Sheet 1 Of 1 Sheets

Plan No.

PLAN NO.