

# TENTATIVE TRACT NO. 74081

IN THE CITY OF CULVER CITY, COUNTY OF LOS ANGELES

A ONE LOT TRACT FOR CONDOMINIUM PURPOSES. BEING A SUBDIVISION OF A PORTION OF LOTS 40 AND 41 OF TRACT NO. 5740 PER MAP RECORDED IN BOOK 66, PAGE 11 OF MAPS, RECORDS OF LOS ANGELES COUNTY

CREATING 5 RESIDENTIAL AND ONE COMMERCIAL AIR SPACE UNITS

### LEGEND

INDICATES THE BOUNDARY OF THE LAND BEING SUBDIVIDED BY THIS MAP

- FIRE HYDRANT
- STREET LIGHT

### NOTES:

1. ADDRESS: 12712 & 12718 WASHINGTON BOULEVARD
2. A.P.N. 4231-028-056
3. GENERAL PLAN DESIGNATION: GENERAL CORRIDOR
4. EXISTING ZONE: CG
5. USE: PROPOSED 5 RESIDENTIAL CONDOMINIUM UNITS OVER 2 COMMERCIAL CONDOMINIUMS AT GROUND LEVEL.
6. SEWAGE DISPOSAL BY UNDERGROUND SEWER SYSTEM.
7. SURFACE & CONTRIBUTORY DRAINAGE TO BE CONVEYED TO STREET & STORM DRAIN SYSTEM.
8. SITE IS LEVEL.
9. THE SITE IS LOCATED IN FLOOD ZONE "X" ON F.I.R.M. NO. 06037C1760F EFFECTIVE 9-26-2008 AND IS NOT SUBJECT TO INUNDATION OR STORM WATER OVERFLOW.
10. GAS-SOUTHERN CALIFORNIA GAS COMPANY
11. POWER-SOUTHERN CALIFORNIA EDISON COMPANY
12. TELEPHONE- AT&T
13. TELEVISION- TIME WARNER CABLE
14. LOT DIMENSIONS SHOWN HEREON ARE BASED ON RECORD DATA.
15. LOT AREA=7,618 SQ. FT.
16. EXISTING BUILDING CONSTRUCTION UNDER PERMIT NO. 85856.

### PARKING

- GROUND LEVEL PARKING:
- 4 - REGULAR (ON-SITE AND OFF-SITE)
  - 1 - HANDICAP
- BASEMENT PARKING:
- 17 - REGULAR STALLS

### OWNERS




FARROKH AND ZOHREH KEYVAN  
 139 S. LAYTON DRIVE  
 LOS ANGELES, CA 90049  
 PHONE: 310-266-2383

### CIVIL ENGINEER

SIKAND ENGINEERING ASSOCIATES  
 15230 BURBANK BLVD., SUITE 100  
 VAN NUYS, CA 91411  
 PHONE: 818-787-8550

THIS MAP WAS PREPARED BY ME, OR UNDER MY DIRECTION AND SHOWS ALL EASEMENTS OF RECORD AS INDICATED IN THE PRELIMINARY SUBDIVISION REPORT NO. 115040119 DATED FEBRUARY 19, 2016 PREPARED BY LAWYERS TITLE COMPANY.

*Ronald R. Horn* 4-21-16  
 RONALD R. HORN R.C.E. 16913 DATE

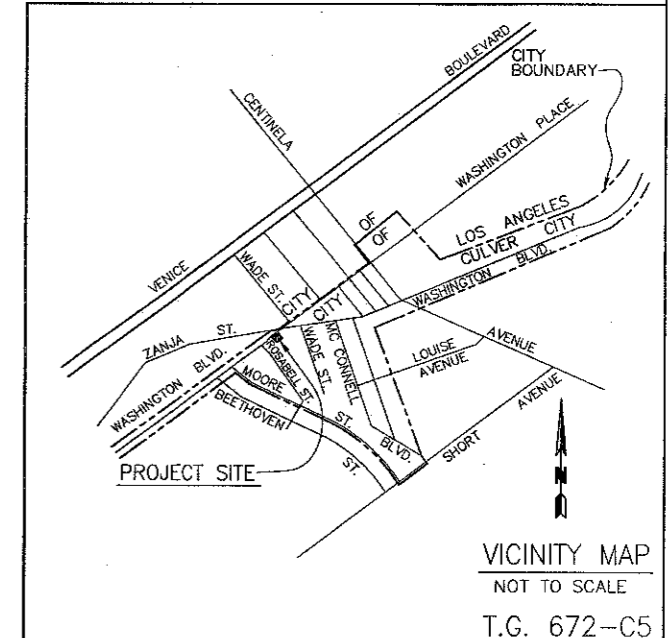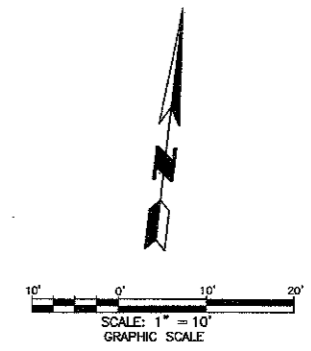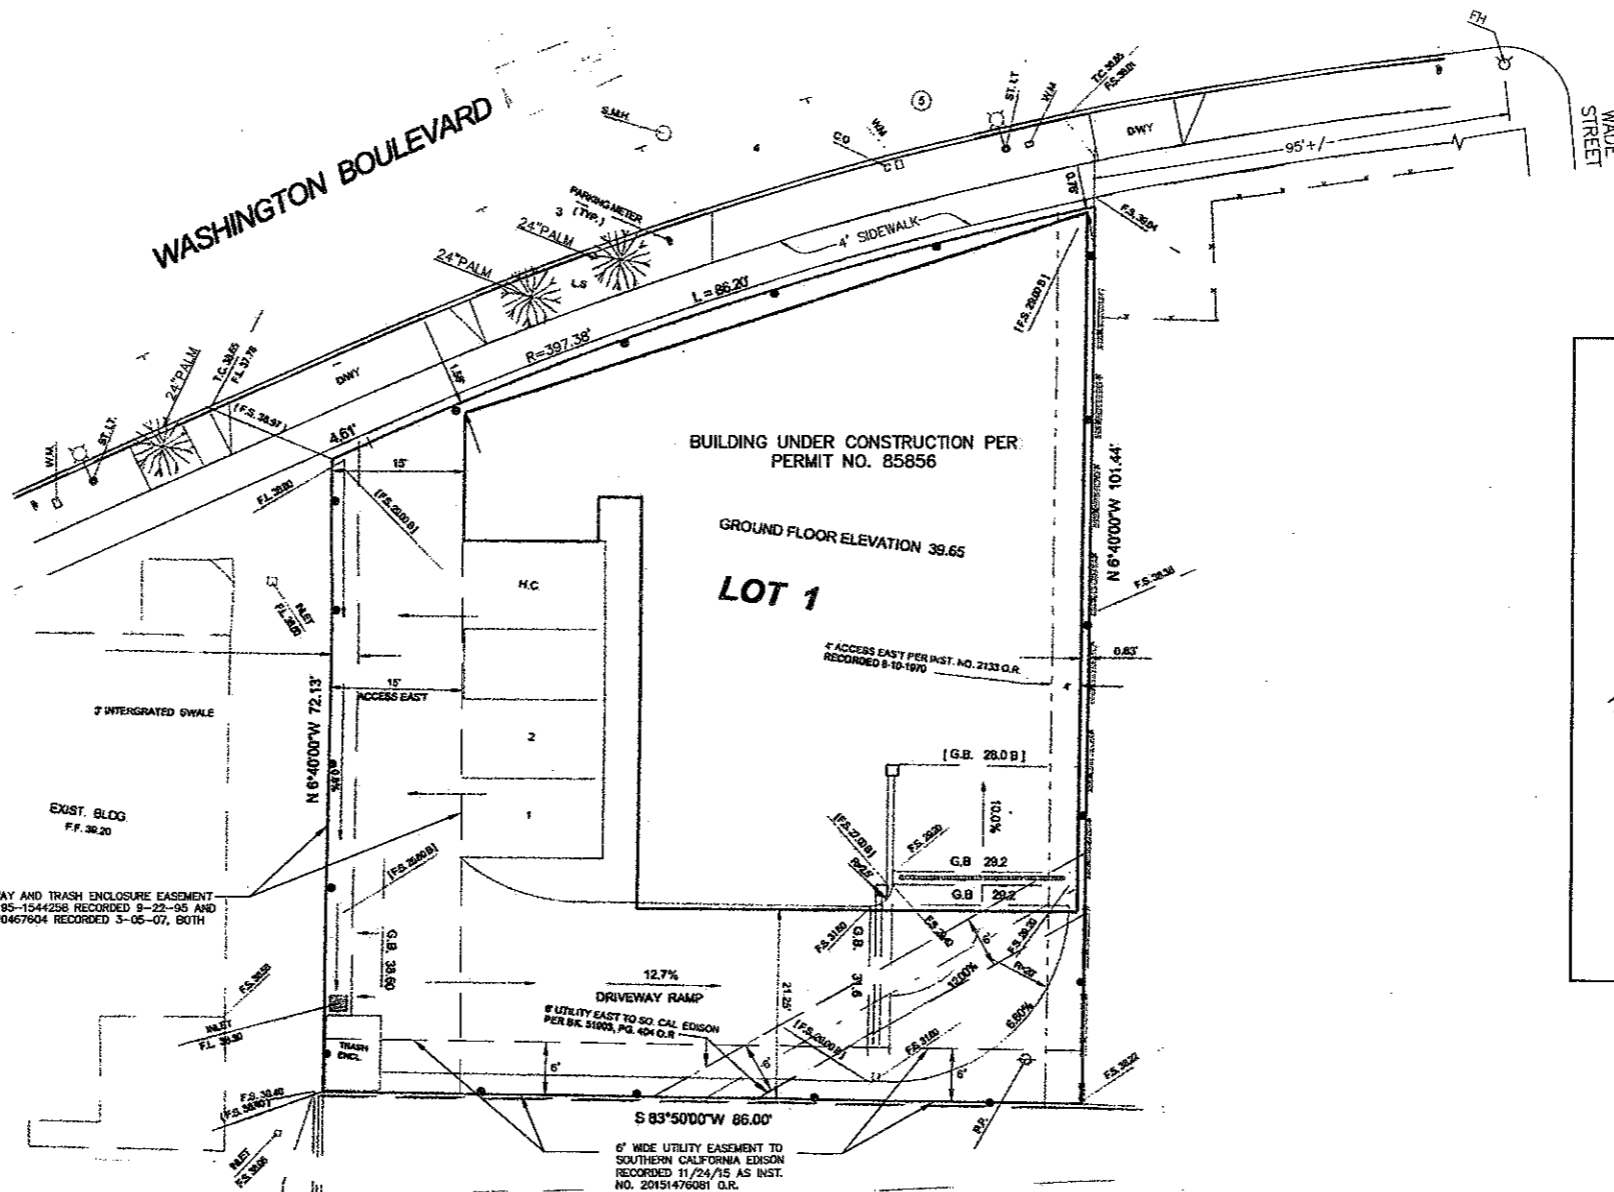

VICINITY MAP  
 NOT TO SCALE  
 T.G. 672-C5

TENTATIVE TRACT NO. 74081

**SIKAND**  
 Engineering Associates  
 15230 Burbank Blvd.  
 Van Nuys, CA 91411  
 Tel: (818) 787-8550  
 Fax: (818) 901-7451  
 info@sikand.com