


LANDSCAPE NOTES:

- ALL EXISTING TREES TO REMAIN & SHALL BE PROTECTED FROM ANY CONSTRUCTION ACTIVITY.
- ANY TREE ROOT PRUNING FOR ADJACENT CONSTRUCTION, IE: JOGGING PATH, SHALL BE DONE BY HAND, NO TREE ROOTS SHALL BE SEVERED BY MECHANICAL EQUIPMENT.
- NEW TREES SHALL BE HEALTHY, DISEASE & PEST FREE & SHALL NOT BE ROOT BOUND IN THE BOX. ANY TREE WITH THESE CONDITIONS WILL BE REJECTED & REPLACED AT CONTRACTOR'S EXPENSE.
- TREES SHALL BE LOCATED PER THE LANDSCAPE PLAN. FINAL LOCATION AND ANY ADJUSTMENT TO BE APPROVED BY LANDSCAPE ARCHITECT PRIOR TO PLANT INSTALLATION.
- TREES SHALL BE INSTALLED PER DETAIL 1/A1.03.
- TREES SHALL BE DEEP WATERED BY HOSE DURING PLANT ESTABLISHMENT PERIOD.
- DROUGHT TOLERANT SHRUBS SHALL BE PLANTED IN EXISTING AREA SOUTH OF RECREATION BUILDING (SEE SHRUBS ON LANDSCAPE LEGEND).
- DROUGHT TOLERANT SHRUBS SHALL BE LOCATED BY LANDSCAPE ARCHITECT.
- DROUGHT TOLERANT SHRUBS SHALL BE INSTALLED PER LANDSCAPE ARCHITECT.
- NEW TURF TO BE INSTALLED PER NOTES #10, A1.02.

KEY

- EXISTING TREE
- NEW TREE

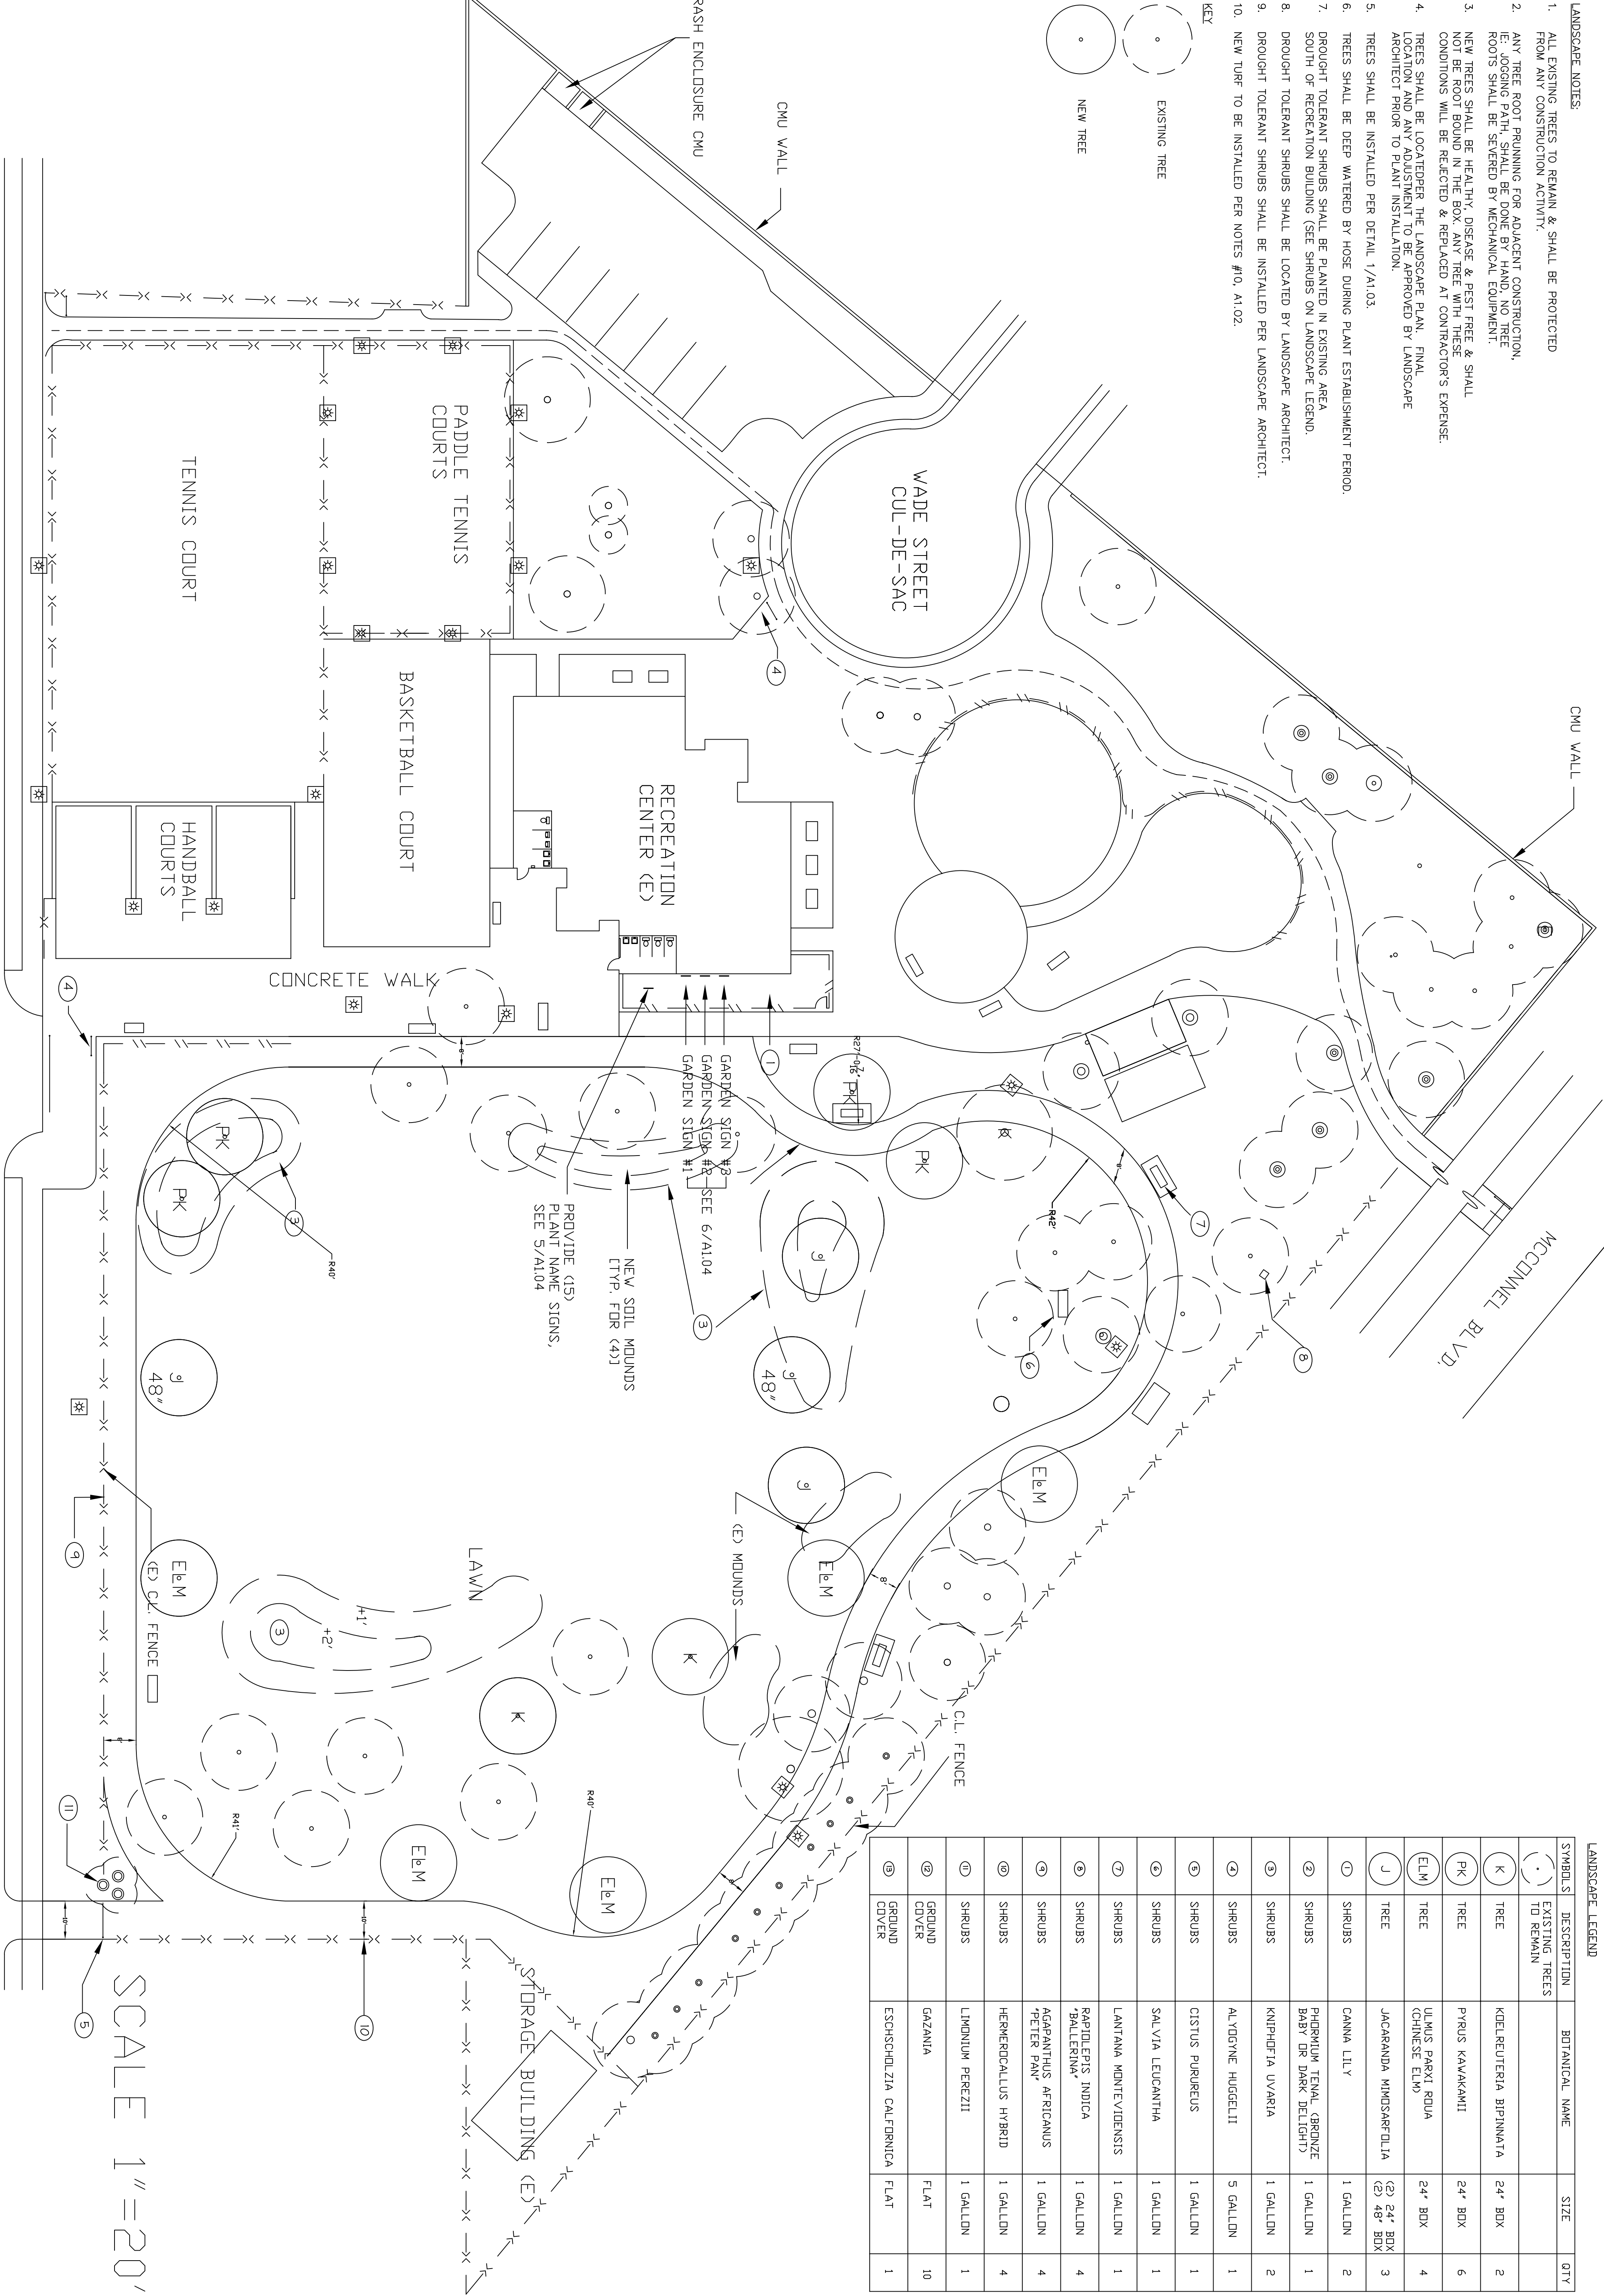

LANDSCAPE LEGEND

SYMBOLS	DESCRIPTION	BOTANICAL NAME	SIZE	QTY
(.)	EXISTING TREES TO REMAIN			
K	TREE	KOELREUTERIA BIPINNATA	24" BDX	2
PK	TREE	PIRUS KAWAKAMII	24" BDX	6
ELM	TREE	ULMUS PARVIFOLIA (CHINESE ELM)	24" BDX	4
J	TREE	JACARANDA MIMOSAIFOLIA	(2) 24" BDX (2) 48" BDX	3
1	SHRUBS	CANNA LILY	1 GALLON	2
2	SHRUBS	PHLOEM TENAL (BRONZE BABY DR. DARK DELIGHT)	1 GALLON	1
3	SHRUBS	KNIPHOFIA UVARIA	1 GALLON	2
2	SHRUBS	ALYOGNE HUGGELII	5 GALLON	1
3	SHRUBS	CISTUS PURPUREUS	1 GALLON	1
3	SHRUBS	SALVIA LEUCANTHA	1 GALLON	1
7	SHRUBS	LANTANA MONTEVIDENSIS	1 GALLON	1
3	SHRUBS	RAPIDOLEPS INDICA 'BALLERINA'	1 GALLON	4
3	SHRUBS	AGAPANTHUS AFRICANUS 'PETER PAN'	1 GALLON	4
3	SHRUBS	HEMEROCALLUS HYBRID	1 GALLON	4
1	SHRUBS	LIMNODUM PEREZII	1 GALLON	1
3	GROUND COVER	GAZANIA	FLAT	10
3	GROUND COVER	ESCHSCHOLZIA CALIFORNICA	FLAT	1

Project Architect:

Victor M. Weisberg
RTI CONSULTING, INC.
8325 Mc Connell Avenue
Westchester, CA 90045
PH 310.670.5977 FX 310.919.3030
Email: vic.weisberg@rticm.com

Date: Exp Date:

Construction Manager:



RTI CONSULTING, INC.
8325 McConnell Avenue
Westchester, CA 90045
PH 310.670.5977 FX 310.919.3030
Email: bob.newirth@rticm.com

Client:

CITY OF CULVER CITY

Project No:

No. Date Description

1 04/26/07 ISSUED TO CLIENT

Project Name:

CULVER WEST
ALEXANDER PARK

Project No: CAD File No:

Drawing Title:

LANDSCAPE PLAN

Drawn By:

PA AS NOTED

Drawing No:

L1.00