


SPACE RESERVED FOR APPROVAL STAMP

- Living Units (12)
- Intake
- Commercial
- Common Space
- Social Services
- Trash/Storage
- Loading

9415-25 VENICE BLVD
OPTION 1

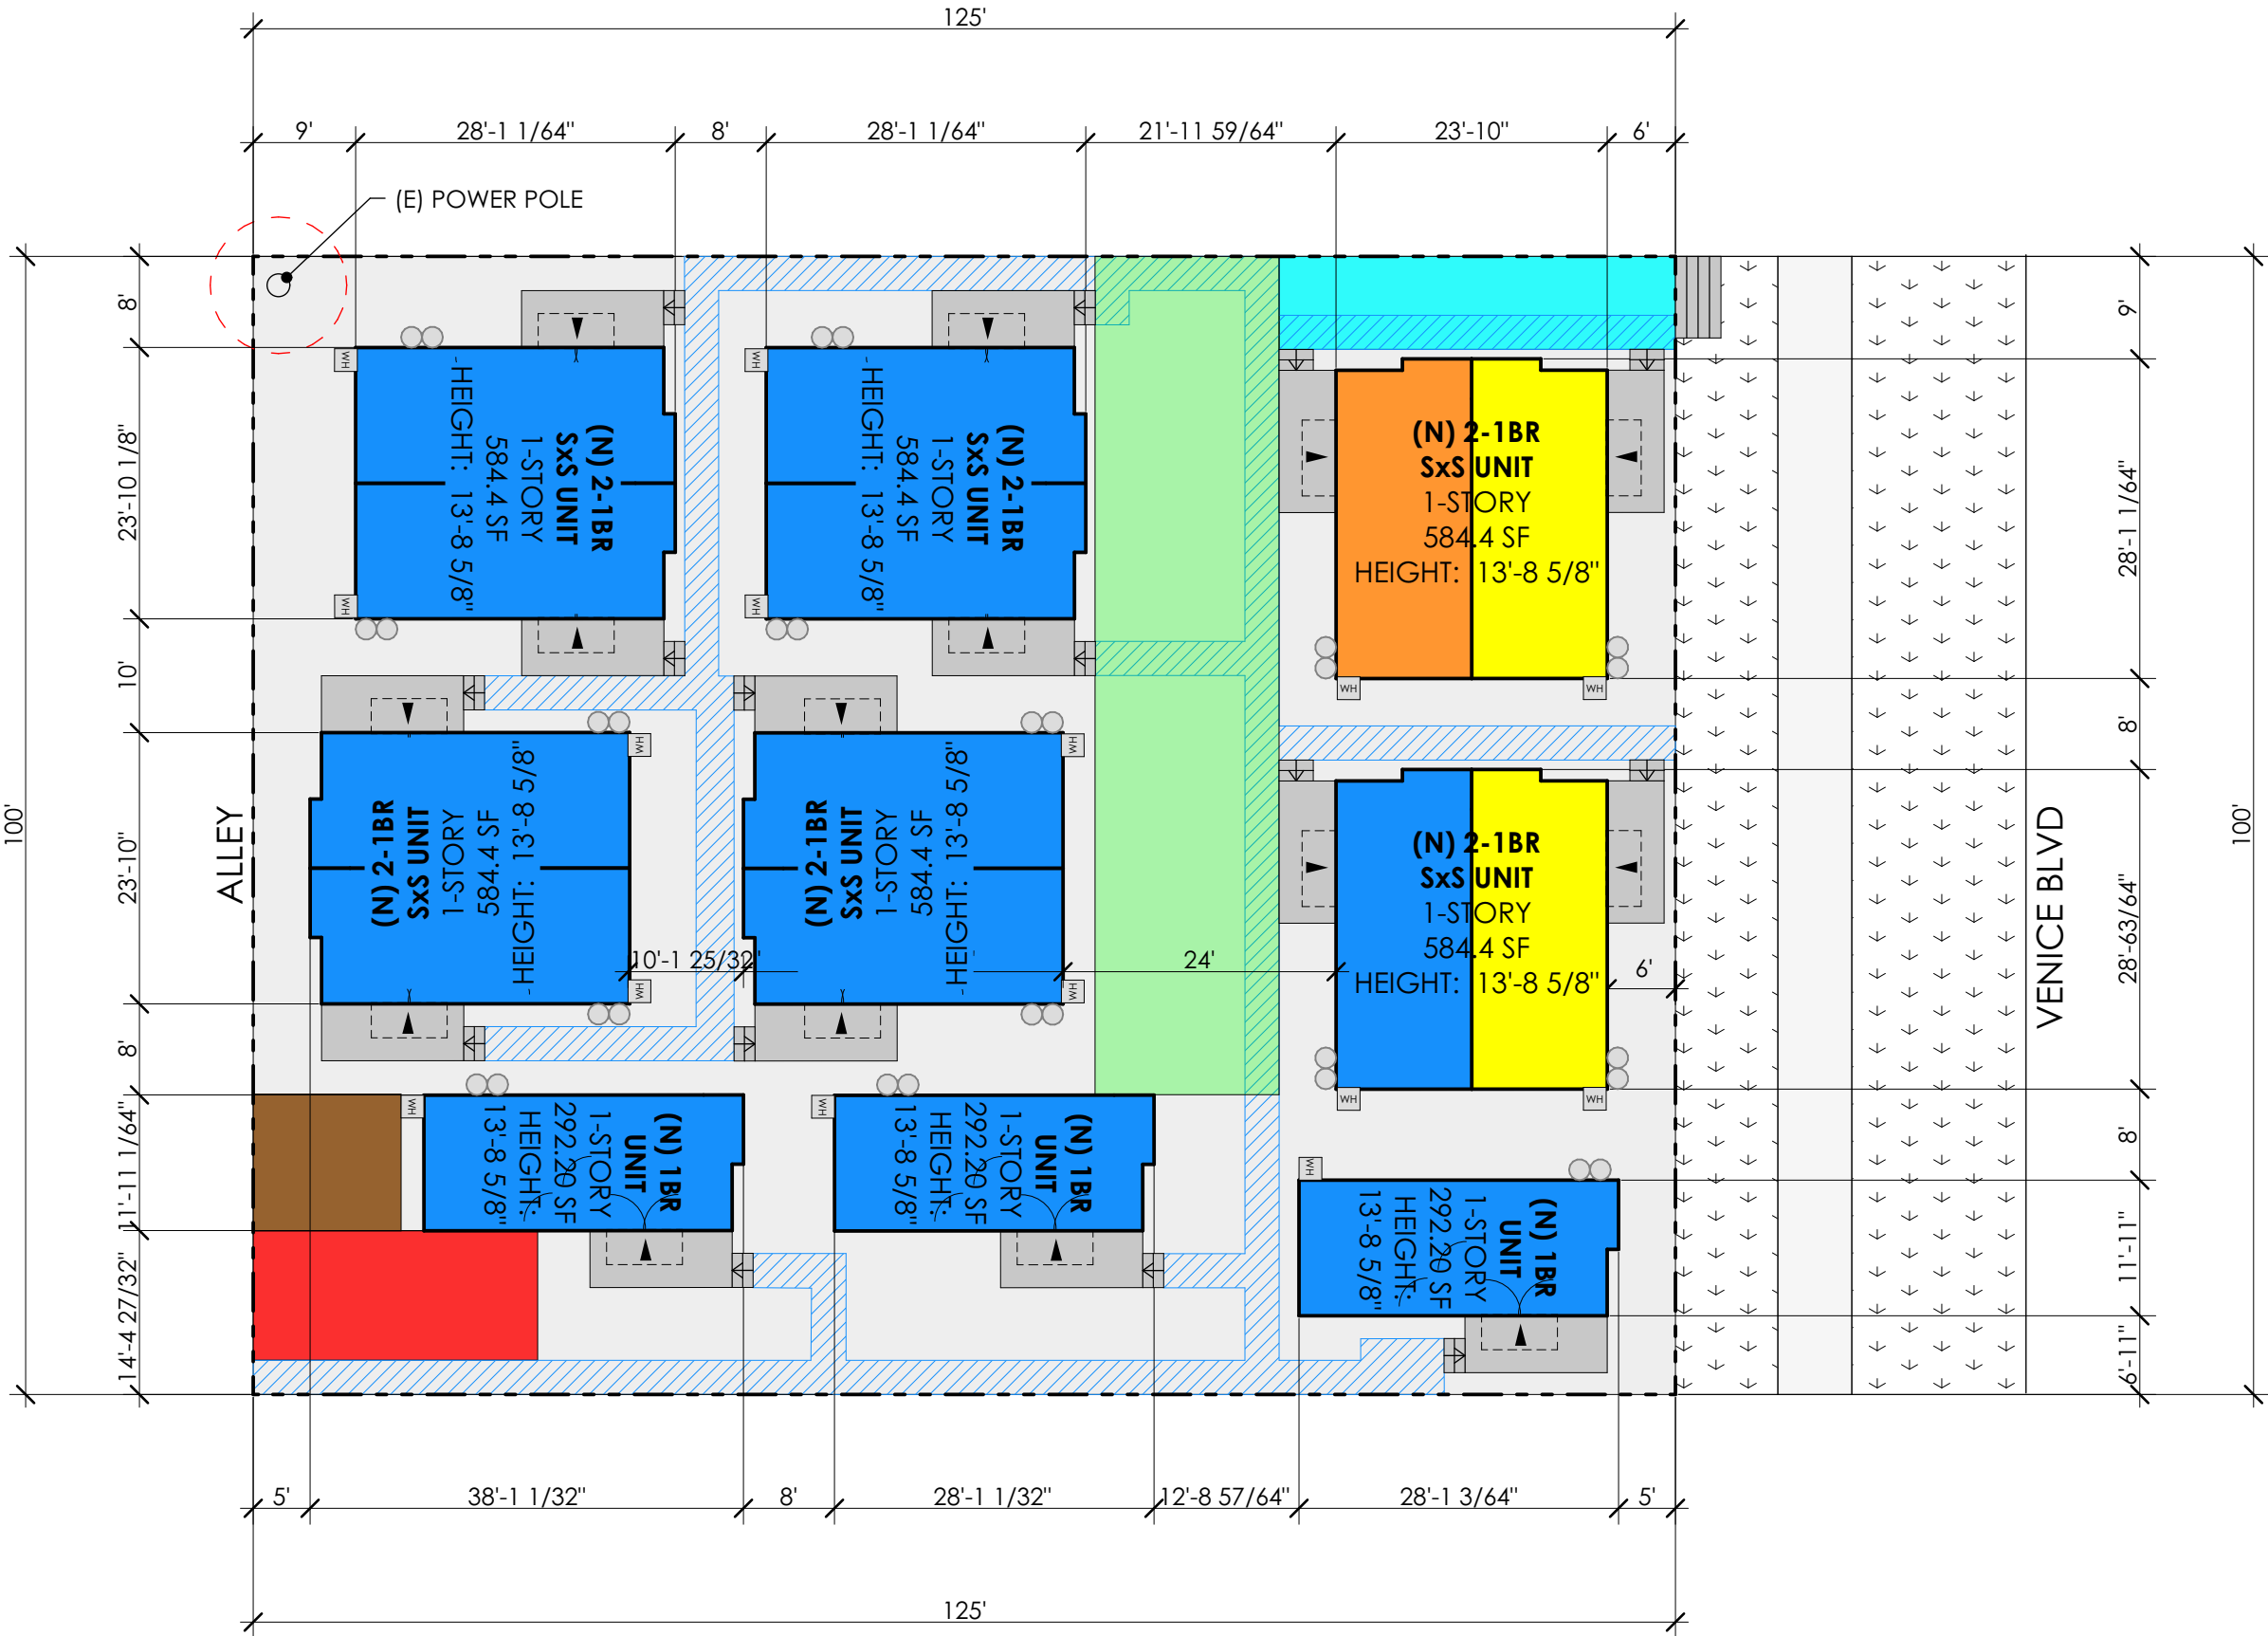

SCALE



150 E 57th Street
Los Angeles, CA 90011
P: 310.393.5546
E: info@uniteddwellling.com
W: www.uniteddwellling.com

PROPERTY ADDRESS:
9415-25 VENICE BLVD
LOS ANGELES, CA 90232

9415-25 VENICE CONCEPT 1 -SITE
PLAN

All ideas, designs, arrangements and plans indicated or represented by this drawing are owned by and the property of United Dwelling, Inc. and are solely for use on the specified project and shall not be used on other projects, or for additions to this project, or for the completion of this project by others without the prior written consent of and appropriate compensation to United Dwelling, Inc. No part thereof shall be reproduced, copied, adapted, published, sold, distributed to others or otherwise used without the prior written consent of and appropriate compensation to United Dwelling, Inc. Copyright ©

date: 8/9/21
permit no:

A0.0