



CONCEPT PLAN A (Existing Access)

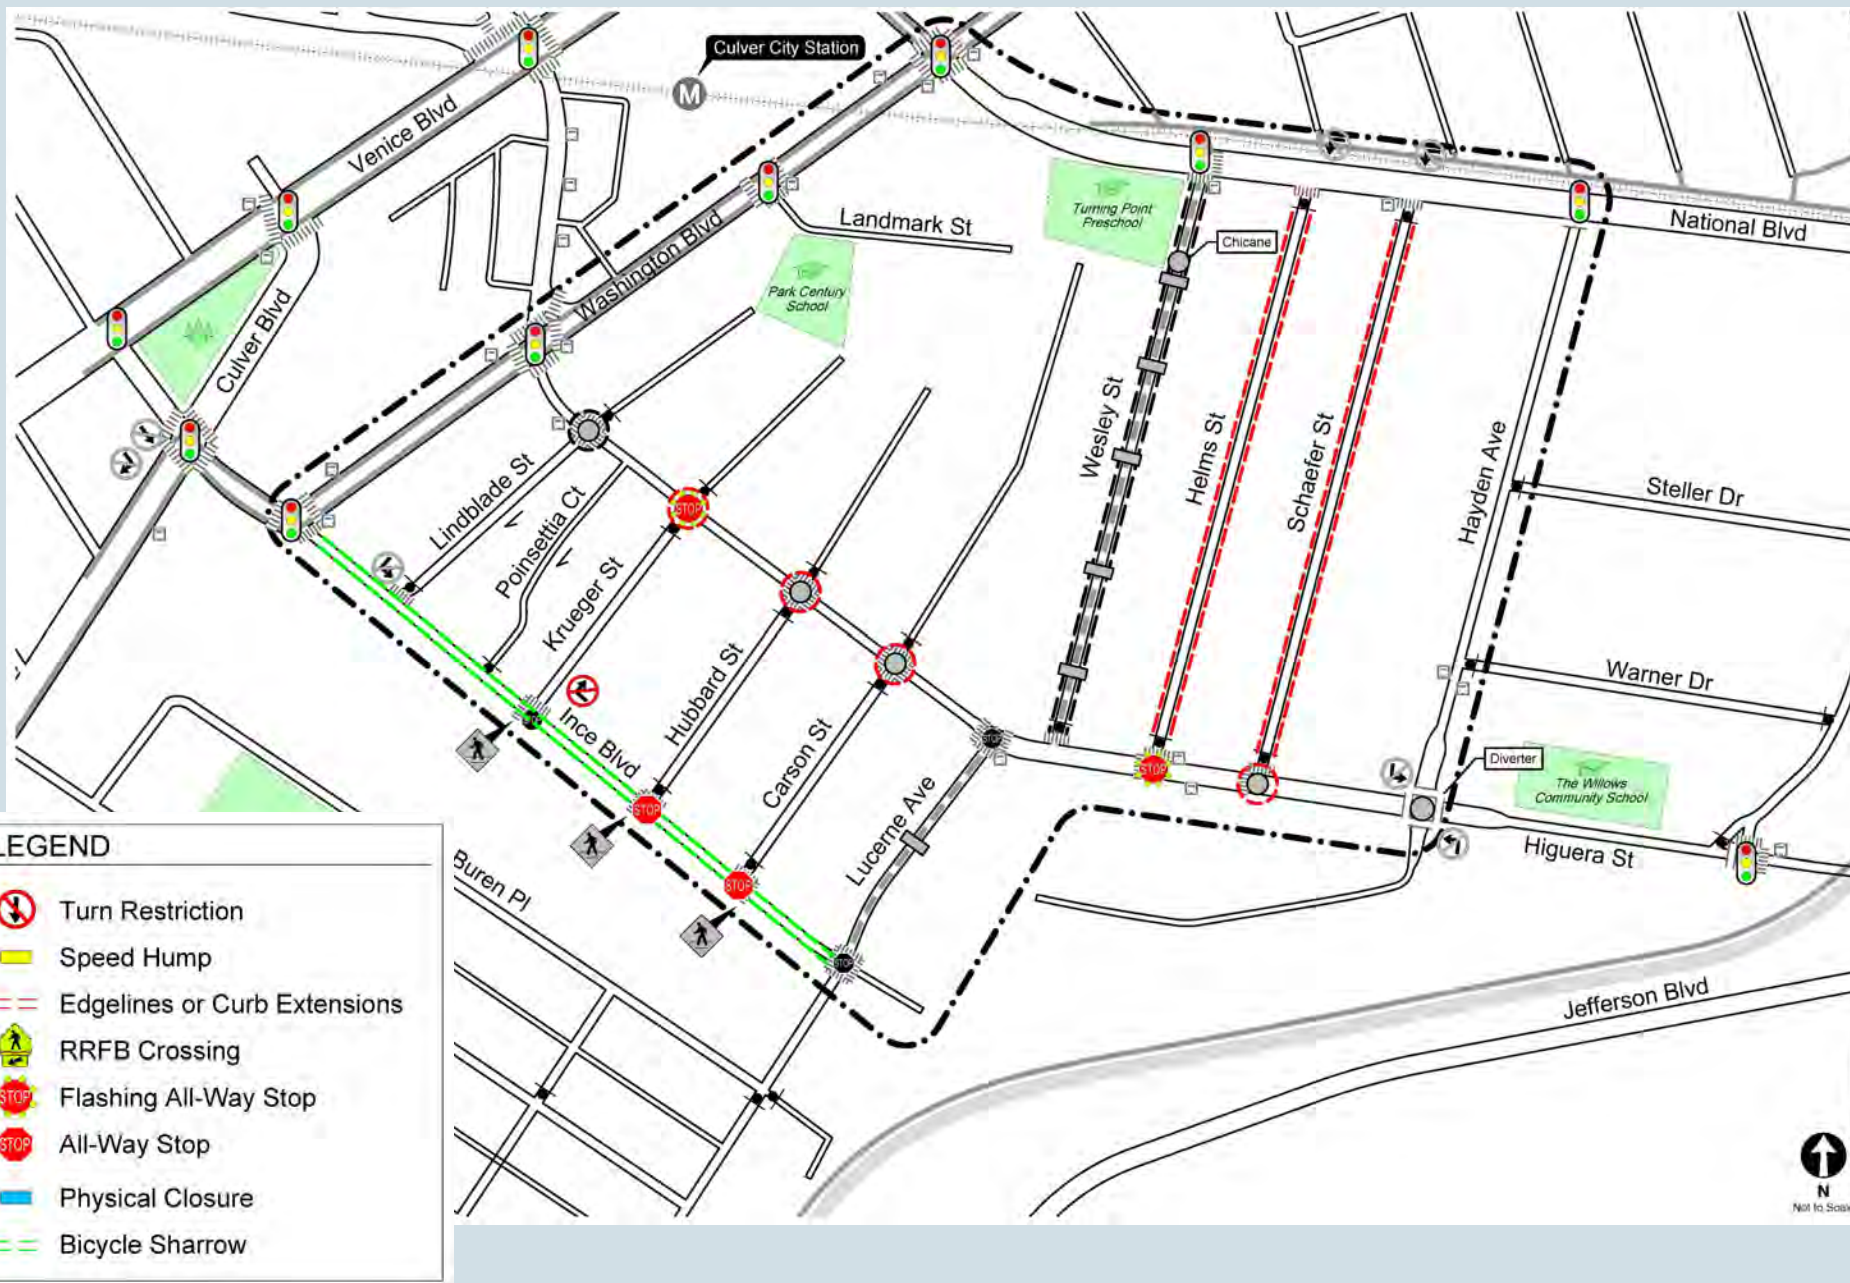

CONCEPT PLAN B1 (Restricted Access at Lindblade Street)

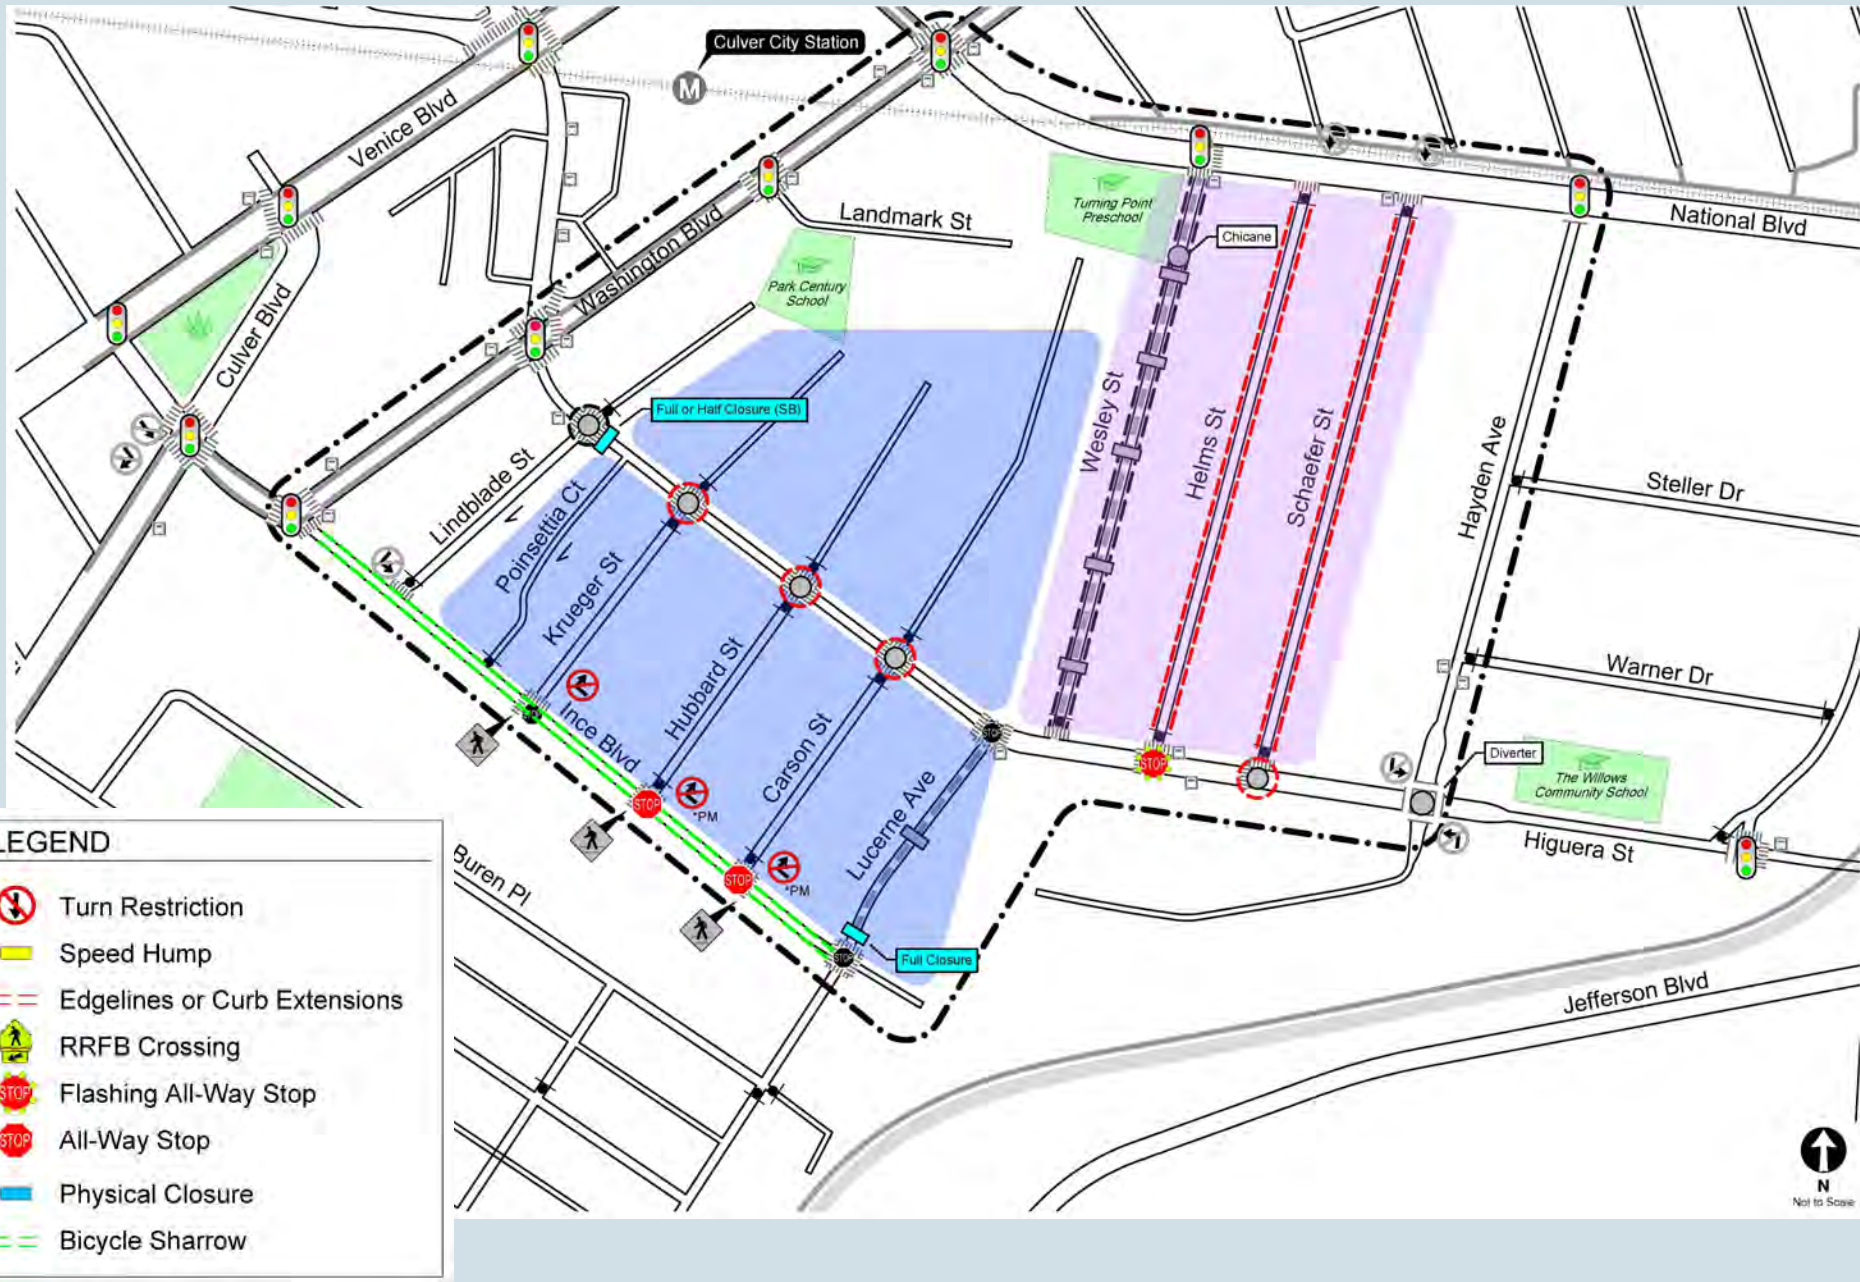


LEGEND

- Turn Restriction
- Speed Hump
- Edgelines or Curb Extensions
- RRFB Crossing
- Flashing All-Way Stop
- All-Way Stop
- Physical Closure
- Bicycle Sharrow



CONCEPT PLAN B2 (Restricted Access at Hayden Avenue)

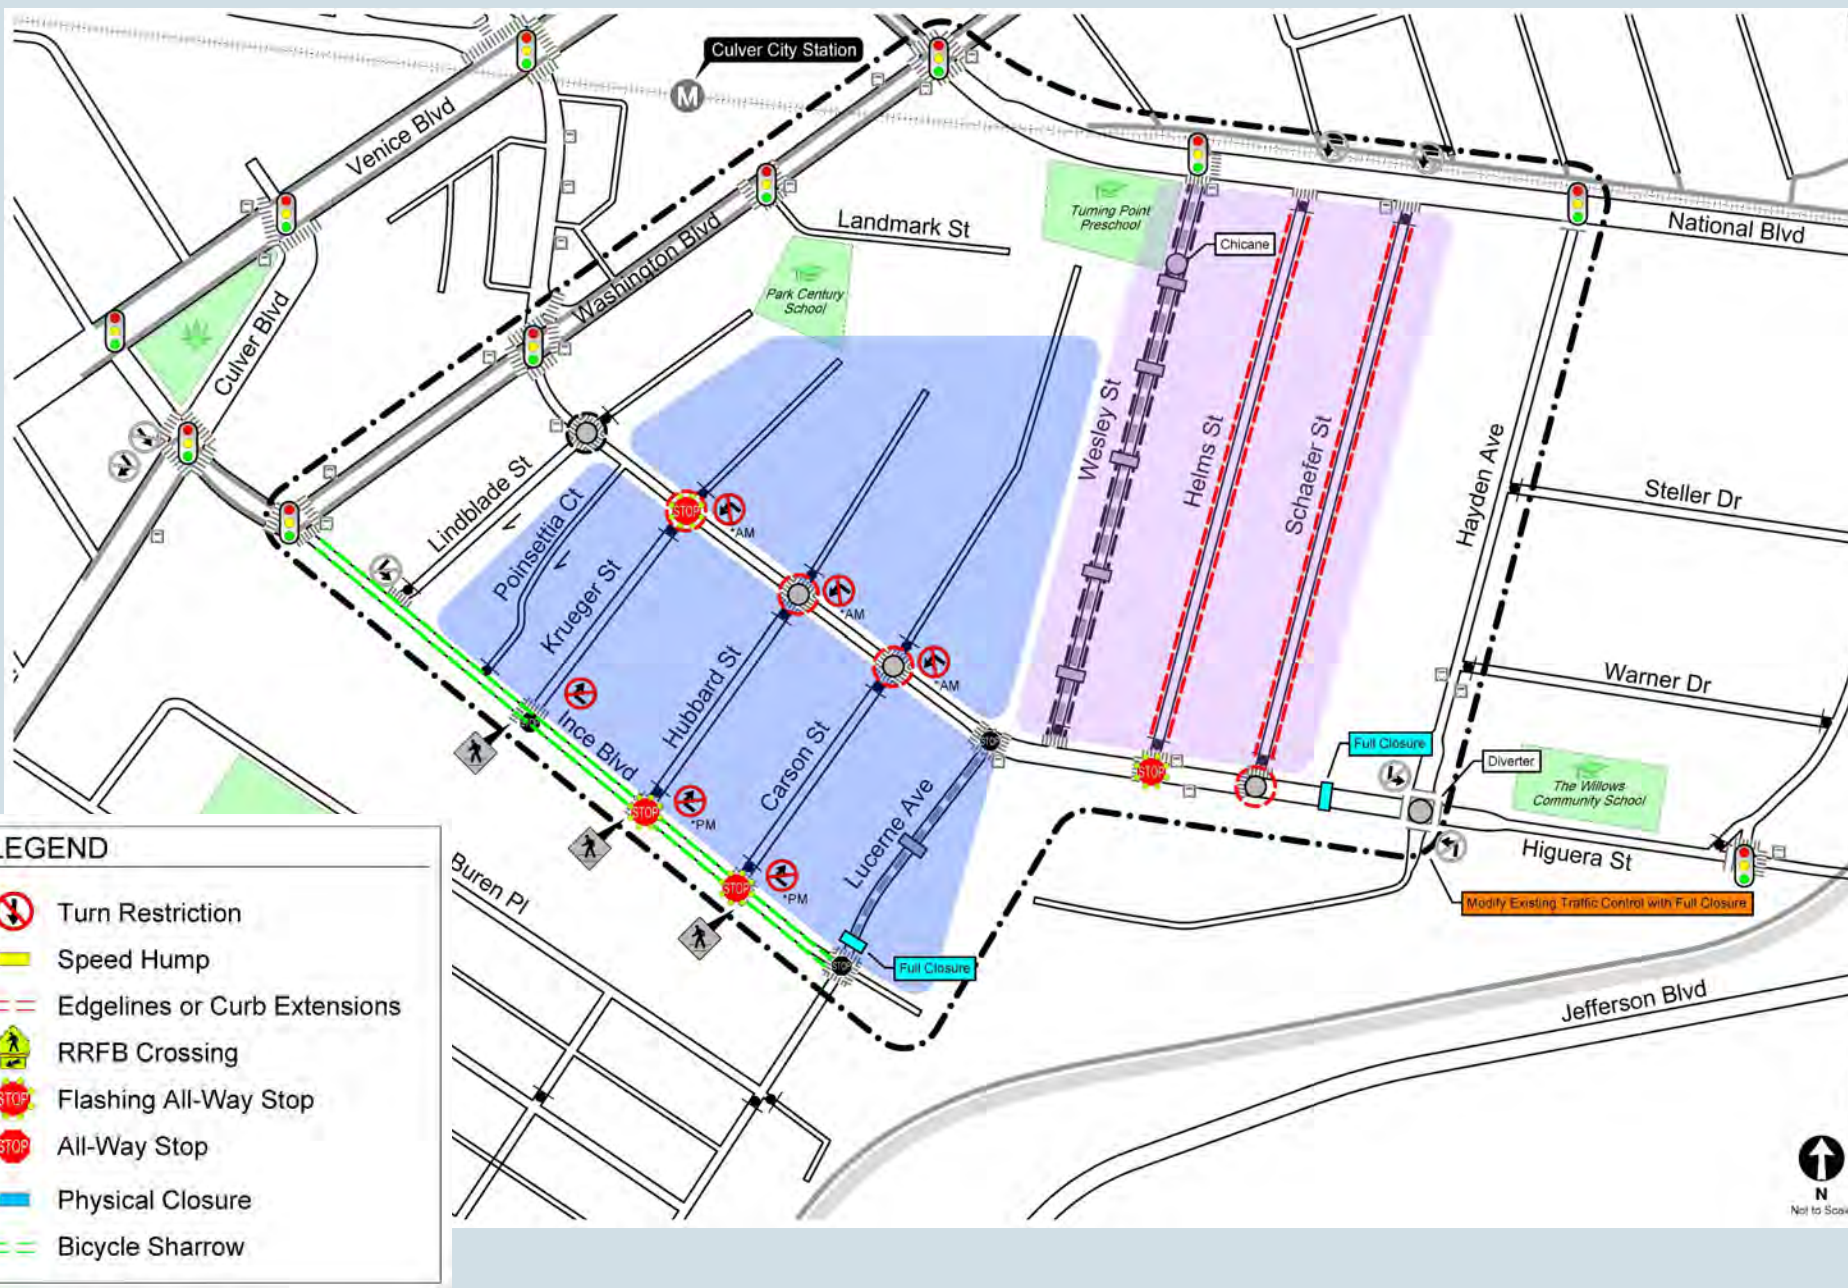

CONCEPT PLAN B3 (Restricted Access at Wesley Street)

