

11/21/2016

NOT TO SCALE


SYSTEM EXHIBIT

FILENAME:
26081 WILCON UG (EXHIBIT).DWG

PROJECT # SO4611

OWNER/APPLICANT

OWNER: WILCON
624 S. GRAND AVE.
SUITE 2500
LOS ANGELES, CA 90017

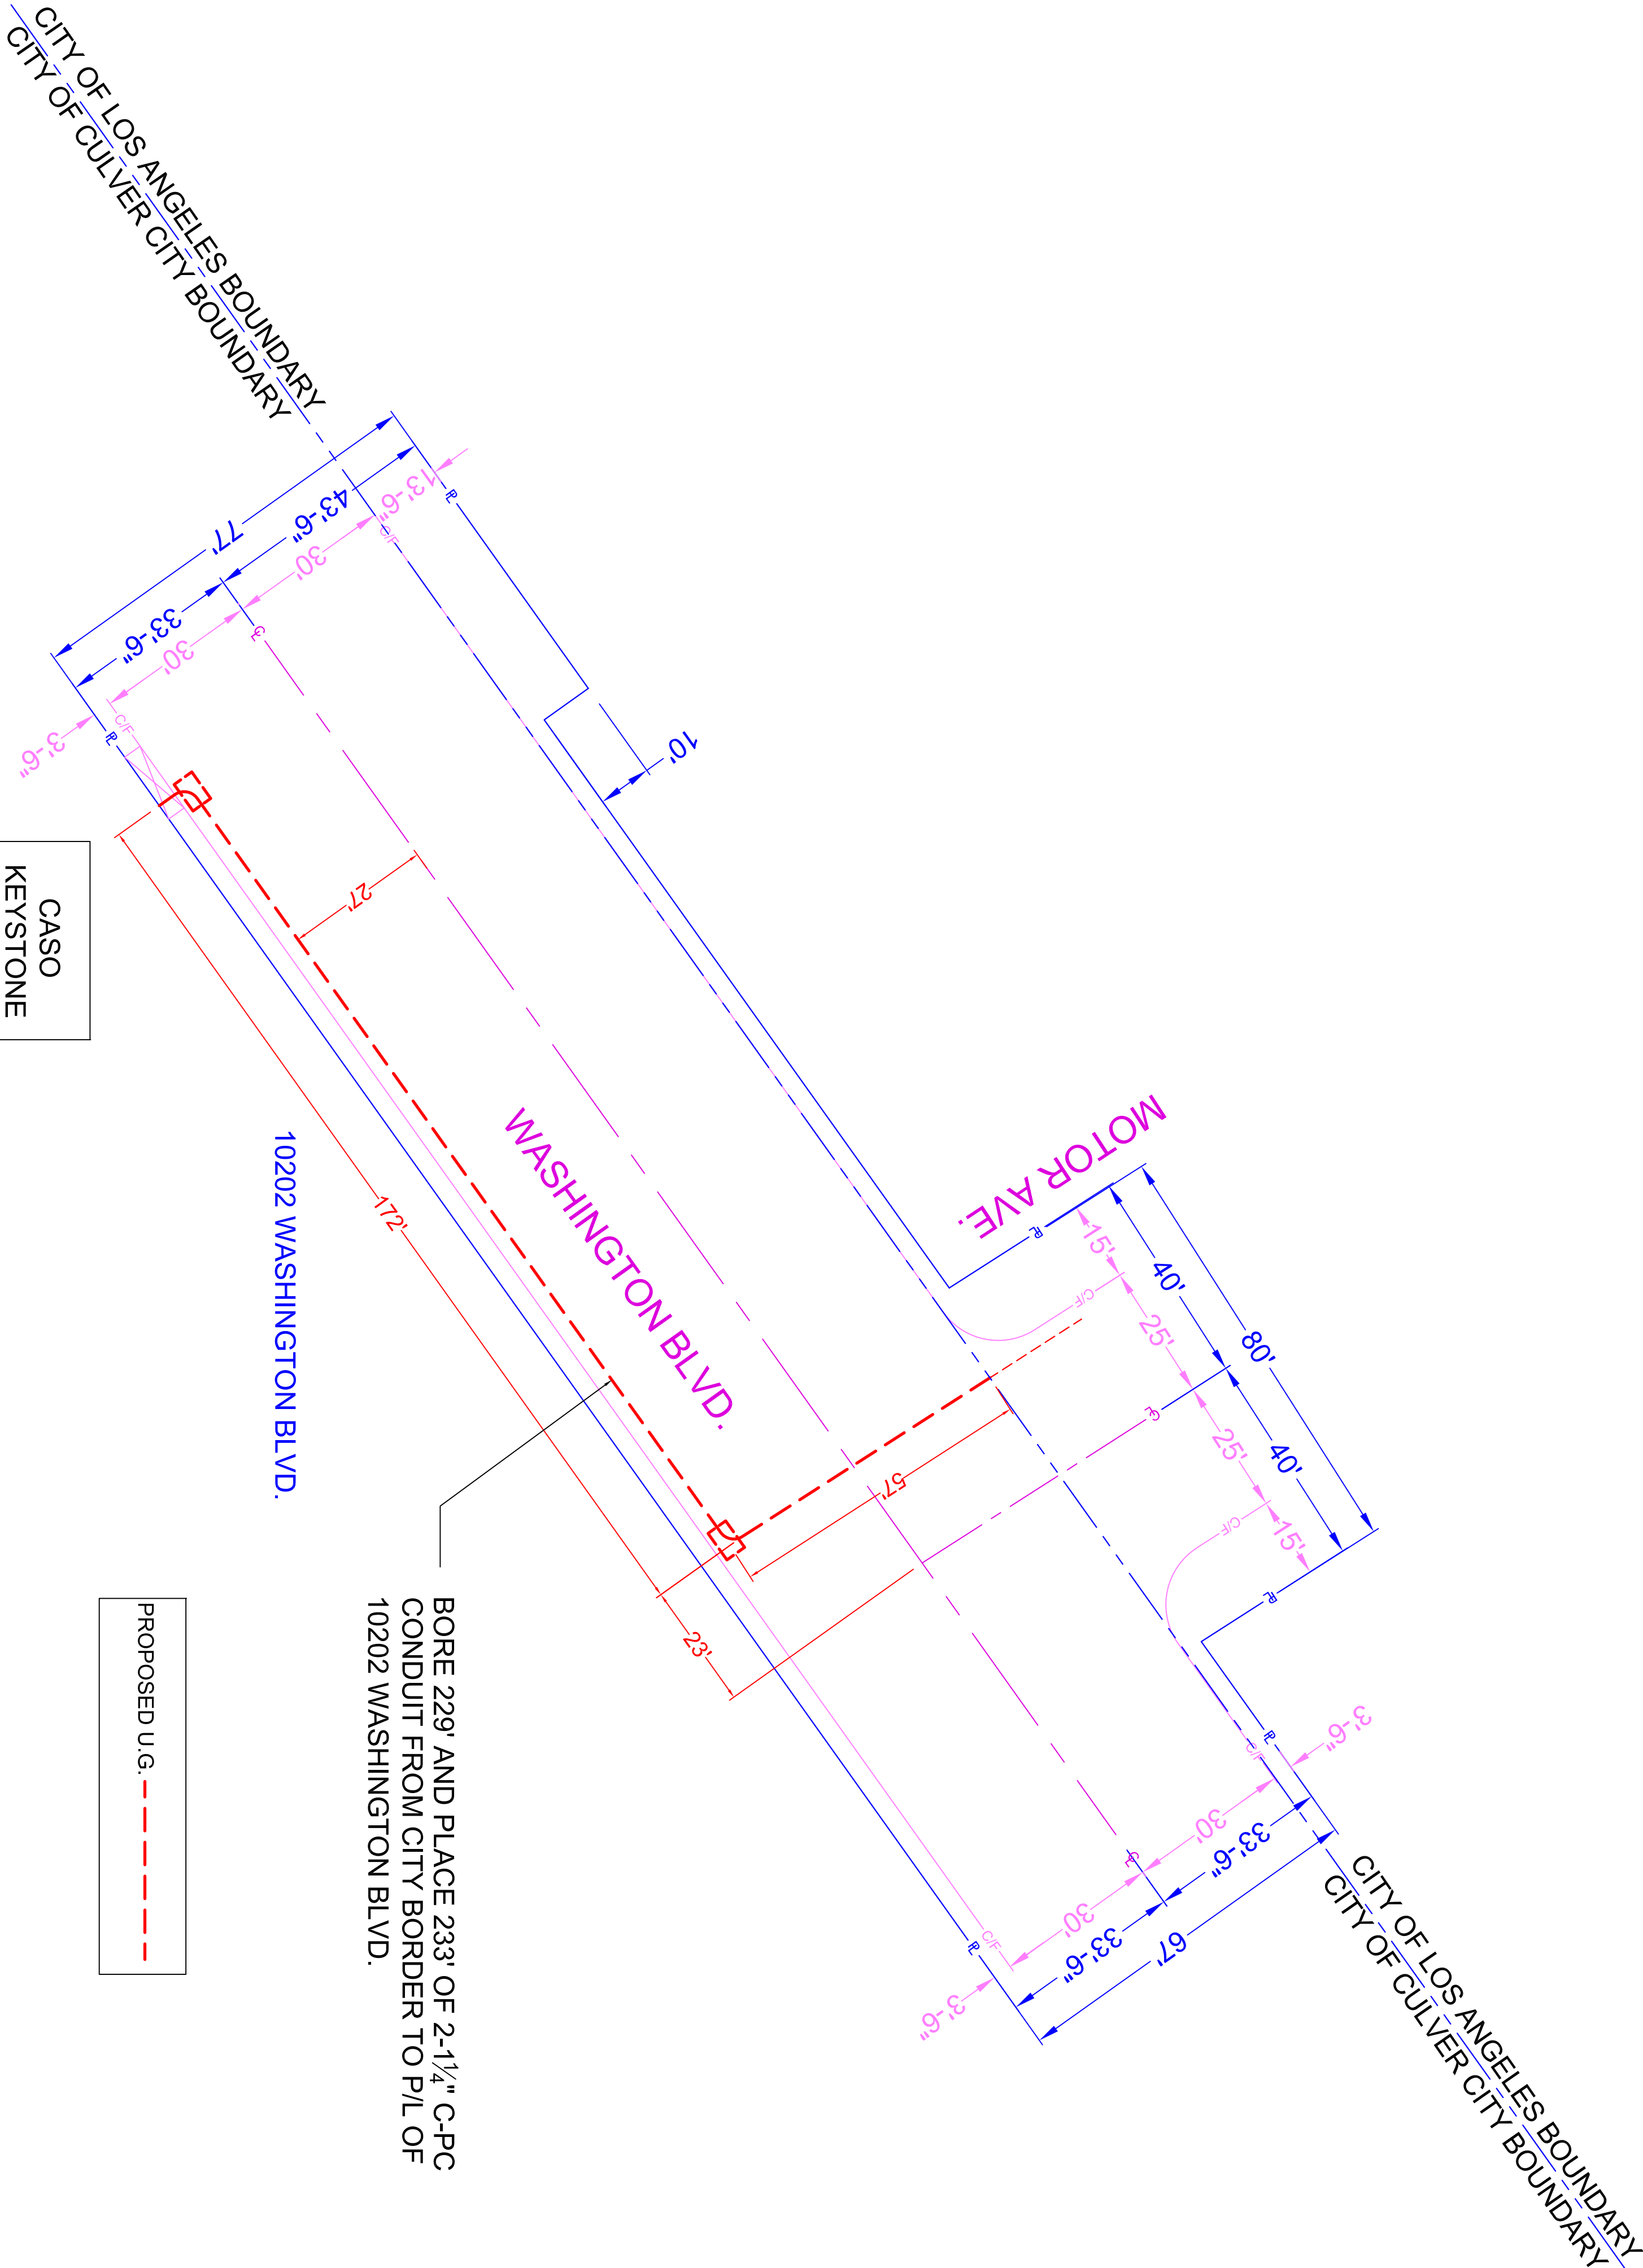

BILL OF MATERIAL		
NO.	MATERIAL	FOOTAGE
1	2-1 1/4" C-PC CONDUIT	233'

BILL OF PLACEMENT		
NO.	TYPE OF PLACEMENT	FOOTAGE
1	ASPHALT STREET LINEAR BORE	229'
2	BORE / RECEIVE PIT	48 SQ FT
3	CONCRETE SIDE WALK BORE	8 SQ FT

DESCRIPTION:

WILCON IS PROPOSING TO PLACE 233' OF 2-1 1/4 " DUCT FROM CITY BORDER TO P/L OF 10202 WASHINGTON BLVD.