

MEETING DATE: 05/13/13

AGENDA ITEM: Adoption of a Resolution Approving an Encroachment Agreement with Freedom Telecommunications, Inc. for Use of the Public Rights-of-Way on National Boulevard and Helms Avenue

ATTACHMENTS

		<u>Pages</u>
1	Resolution, Proposed	1-2
2	System Exhibit	3

1
2
3
4
5
6
7
8
9
0
1
2
3
4
5
6
7
8
9
0
1
2
3
4
5
6
7
8

A RESOLUTION OF THE CITY COUNCIL OF THE CITY OF
CULVER CITY, CALIFORNIA, APPROVING AN
ENCROACHMENT AGREEMENT WITH FREEDOM
TELECOMMUNICATIONS, INC.

WHEREAS, Freedom Telecommunications, Inc. has applied for a permit to encroach upon Culver City's public rights-of-way in order to install conduit, fiber optic cable and related appurtenances, as described in the Rights-of-Way Users Questionnaire executed by Freedom Telecommunications, Inc. on March 11, 2013 and in the related encroachment agreement;

WHEREAS, Freedom Telecommunications, Inc. is a telecommunications company duly authorized to provide telecommunication services by the California Public Utilities Commission;

WHEREAS, the City of Culver City is authorized to regulate time, place and manner of the placement of telecommunication facilities in its public rights-of-way;

WHEREAS, Section 11.20.025(D) of the Culver City Municipal Code provides that encroachment permits are subject to approval by the City Council.

NOW, THEREFORE, the City Council of the City of Culver City, California,
DOES HEREBY RESOLVE, as follows:

1. The Freedom Telecommunications, Inc. application for its Project Number 120401-28 (LA458-1), involving the Freedom Telecommunications project along National Boulevard, is hereby approved.

2. The City Manager or his/her designee is authorized to execute the

100

related encroachment agreement on behalf of the City of Culver City.


APPROVED and ADOPTED this _____ day of _____ 2012.

JEFFREY COOPER, MAYOR
City of Culver City, California

ATTEST:


APPROVED AS TO FORM:

MARTIN COLE, City Clerk

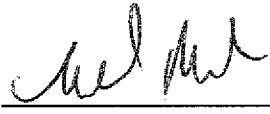for 

CAROL A. SCHWAB,
City Attorney

A13-00182

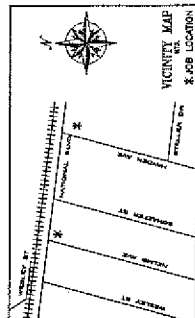

PROJECT DESCRIPTION:

PLACE 455' OF 2-1/4" UG CONDUIT VIA DIRECTIONAL BORE FROM EXISTING CATV VAULT ON HELMS AVENUE TO PROPOSED 17"x30" HAND-HOLE ON NATIONAL BLVD (EAST OF SCHAEFER ST).

PLACE 493' OF 2-1/4" UG CONDUIT VIA DIRECTIONAL BORE FROM PROPOSED 17"x30" HAND-HOLE ON NATIONAL BLVD (EAST OF SCHAEFER ST) TO PROPOSED 17"x30" HAND-HOLE ON NATIONAL BLVD (EAST OF HAYDEN AVE).

PLACE 3' OF 1-2" UG CONDUIT FROM EXISTING PROPOSED 17"x30" HAND-HOLE TO EXISTING TELEPHONE POLE #1639234E.

- ④ PL 3.00' 1-2" DUCT, BORE


TRENCH DATA	DEPTH
CONCRETE	3'
ASPHALT	3"
DIRT	3"
BORE	357"

TOTAL TRENCH FOOTAGE:

FREEDOM ONLY - BELL

BILL OF MATERIALS	QUANTITY
2-1/4" 36" (CONC)	0
3-1/2" 60" (DNT)	0
17" x 30" (ASPH)	0
17" x 30" (CONC)	2
1-1/2" PVC	654'
2" PVC	3'
4" PVC	0'

3

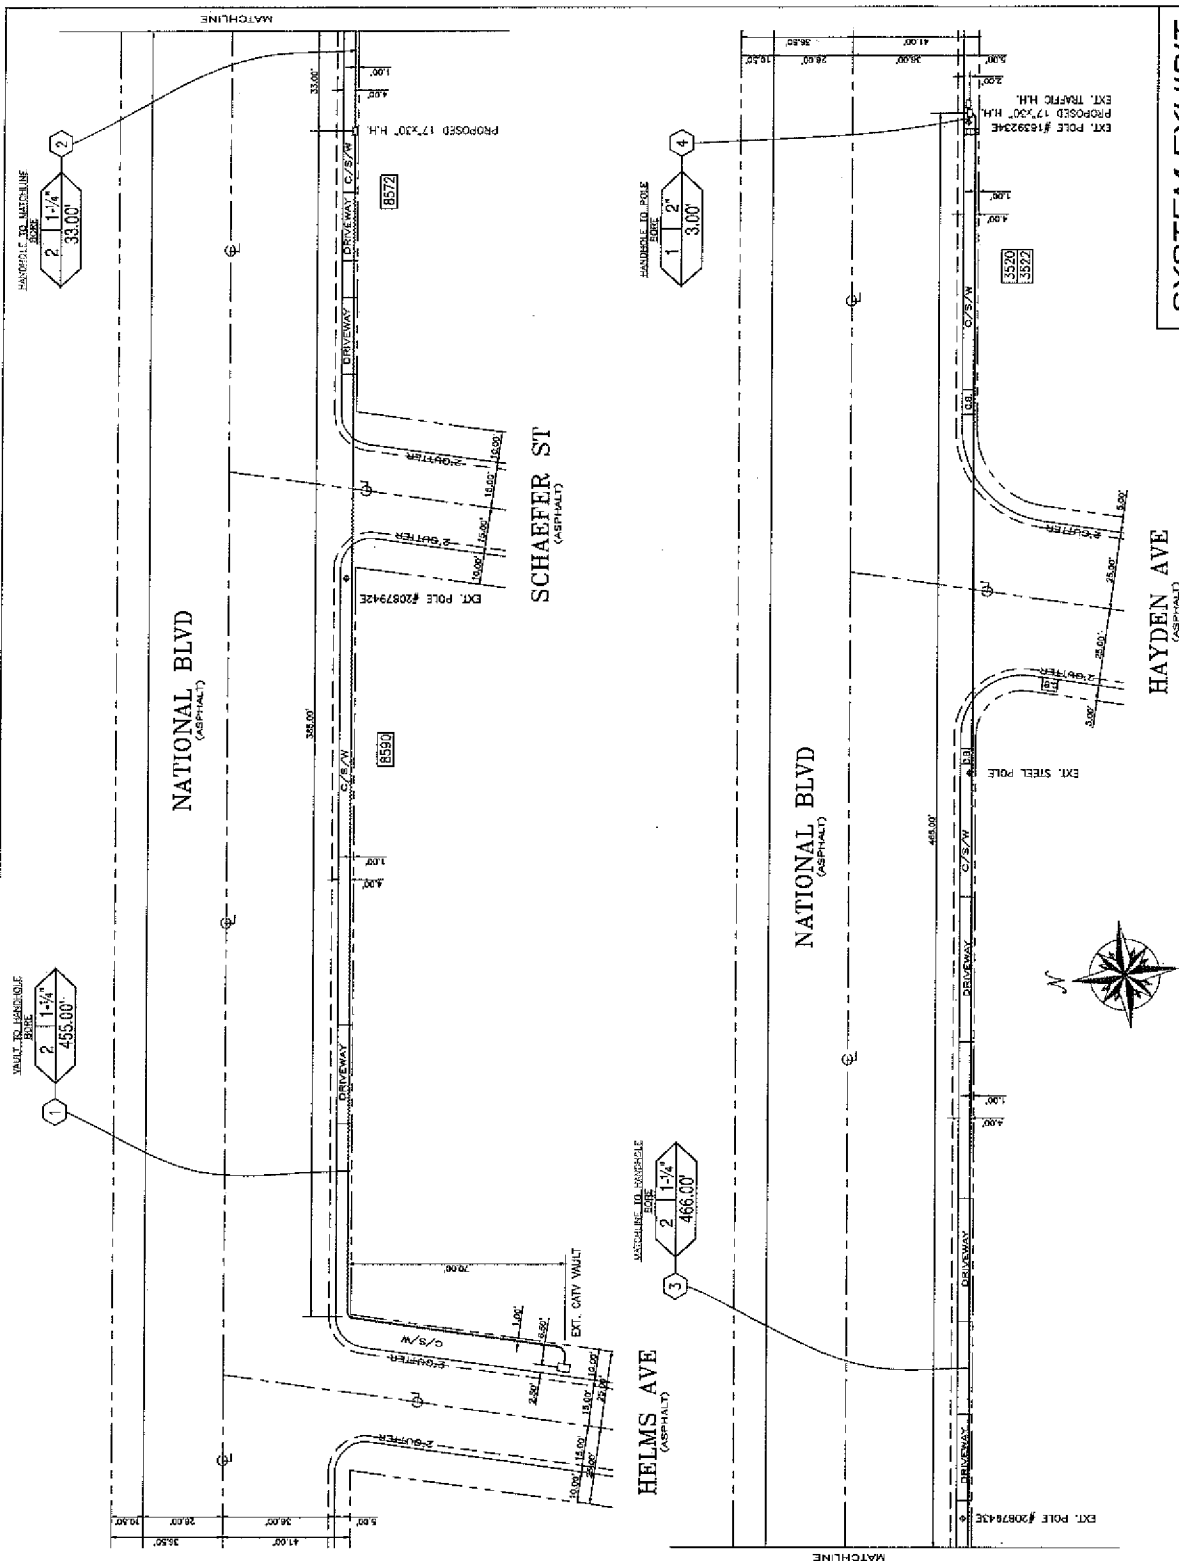

LEGEND

PROPOSED WORK

FREE TRENCH	17"x30" HAND-HOLE
CONCRETE	CONCRETE
ASPHALT	ASPHALT

MISC.

PROPERTY LINE	PROPERTY LINE
CONCRETE	CONCRETE
ASPHALT	ASPHALT

SCALE: 1" = 60'

CONNECTION SOLUTIONS	CONNECTION SOLUTIONS
CONNECTION SOLUTIONS	CONNECTION SOLUTIONS






PROJECT NUMBER: 120401-28 (L458-1)

PROJECT NAME: LA RING / DUQUESNE

SUB MAP NO.: 1

THOMAS GUIDE: 632, 4-7

CITY W.D.: 1

PERMIT NO.: 1

DATE: 1

REVISED

DATE: 5/19/2013

SYSTEM EXHIBIT

FREEDOM

DARK FIBER NETWORKS

HP COMMUNICATIONS

CITY OF CULVER CITY

100% DESIGN




