


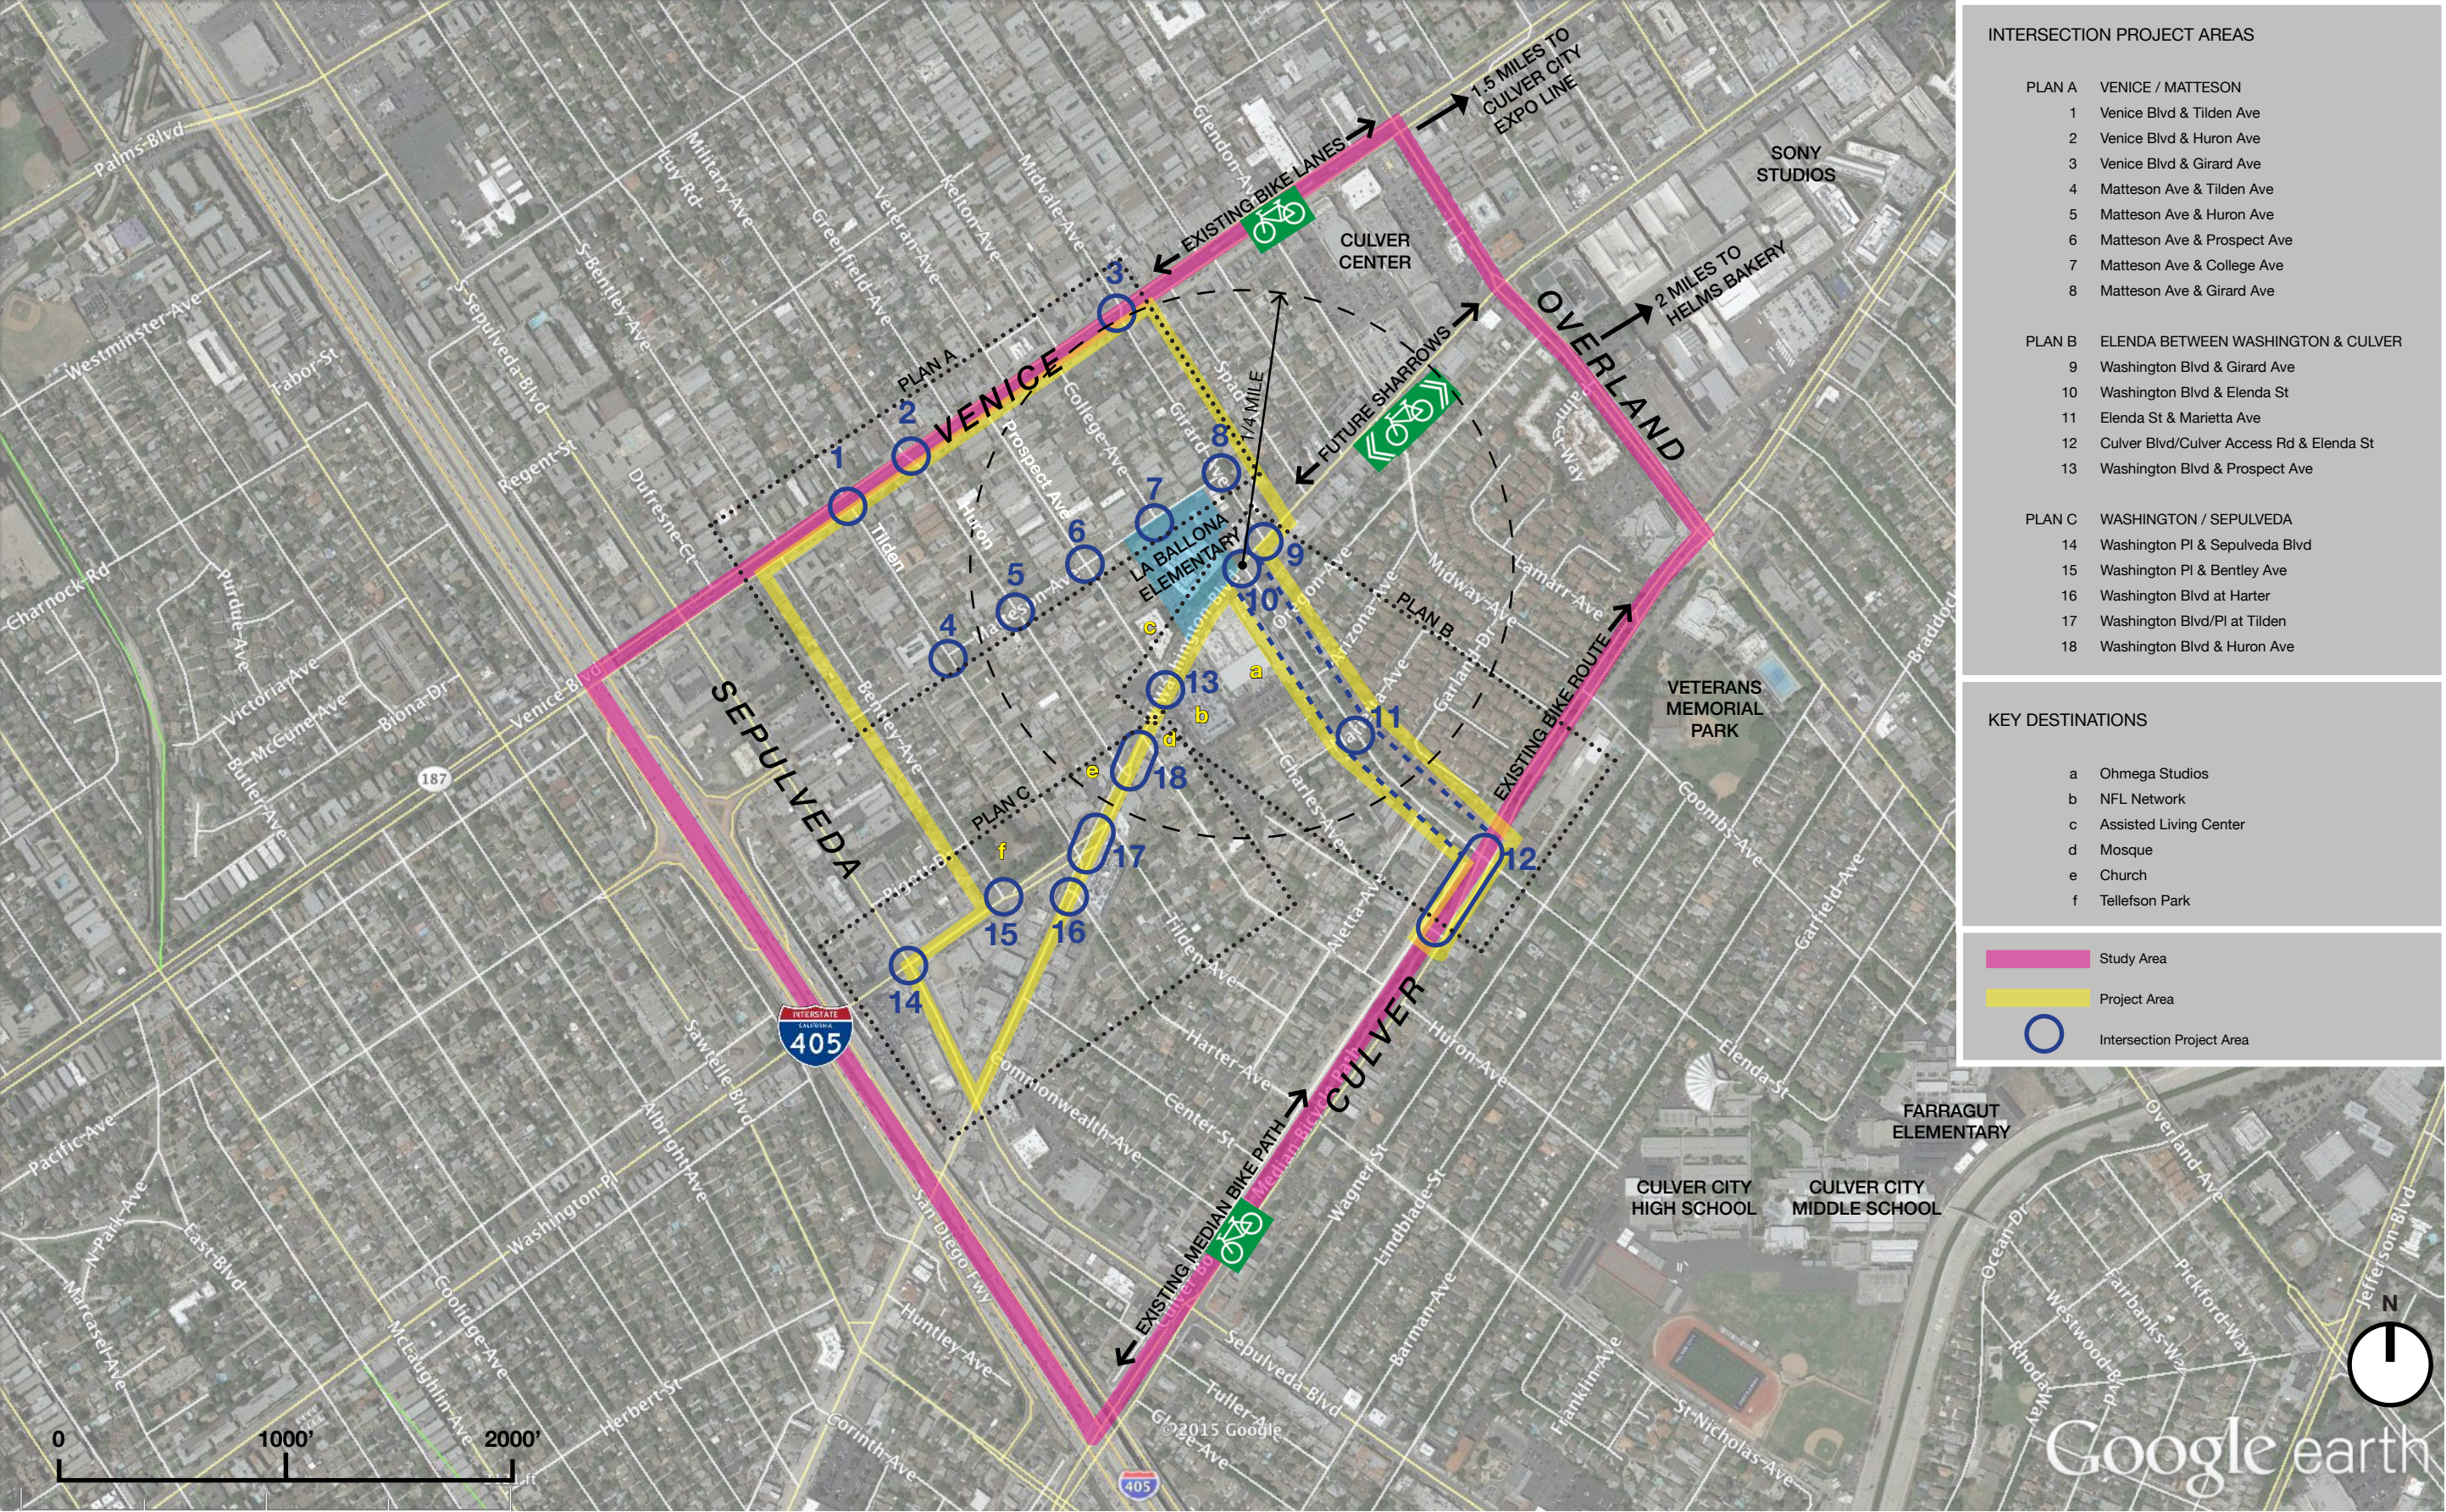

ATTACHMENT E-0: KEY PLAN

LEGEND

new pedestrian light

reprogrammed signal for cycletrack

new pedestrian activated signal

curb extension & ramp

high-visibility crosswalk with stop bar

raised crosswalk

bike sharrows

bike box

painted cycletrack at conflict area


at-grade cycletrack with buffer

refuge island/planter

advanced yield marking

new street tree

highlighted roadway improvements

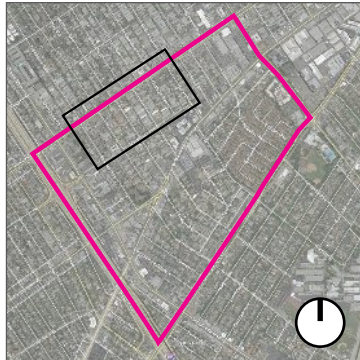

General Improvements

- add high visibility crosswalks, curb extensions and perpendicular ramps crossing major north/south streets that serve as a portal to La Ballona Campus
- add shade trees in existing parkways

Matteson Ave

- add curb extensions with high visibility crosswalks, perpendicular curb ramps and stop bars at all intersections between Tilden Ave and Girard Ave




La Ballona Playground/Rear Campus Entry

- improved pedestrian connectivity at school drop-off/pick-up zone with high visibility crosswalks
- add raised crosswalk on east leg of College Ave/ Matteson Ave
- add linear curb extension with landscaped buffer
- add curb extensions and directional ramps where crosswalk is not raised

CAMPUS ENTRANCE

La Ballona Elementary

ATTACHMENT E-4A: PROPOSED PLAN - VENICE / MATTESON

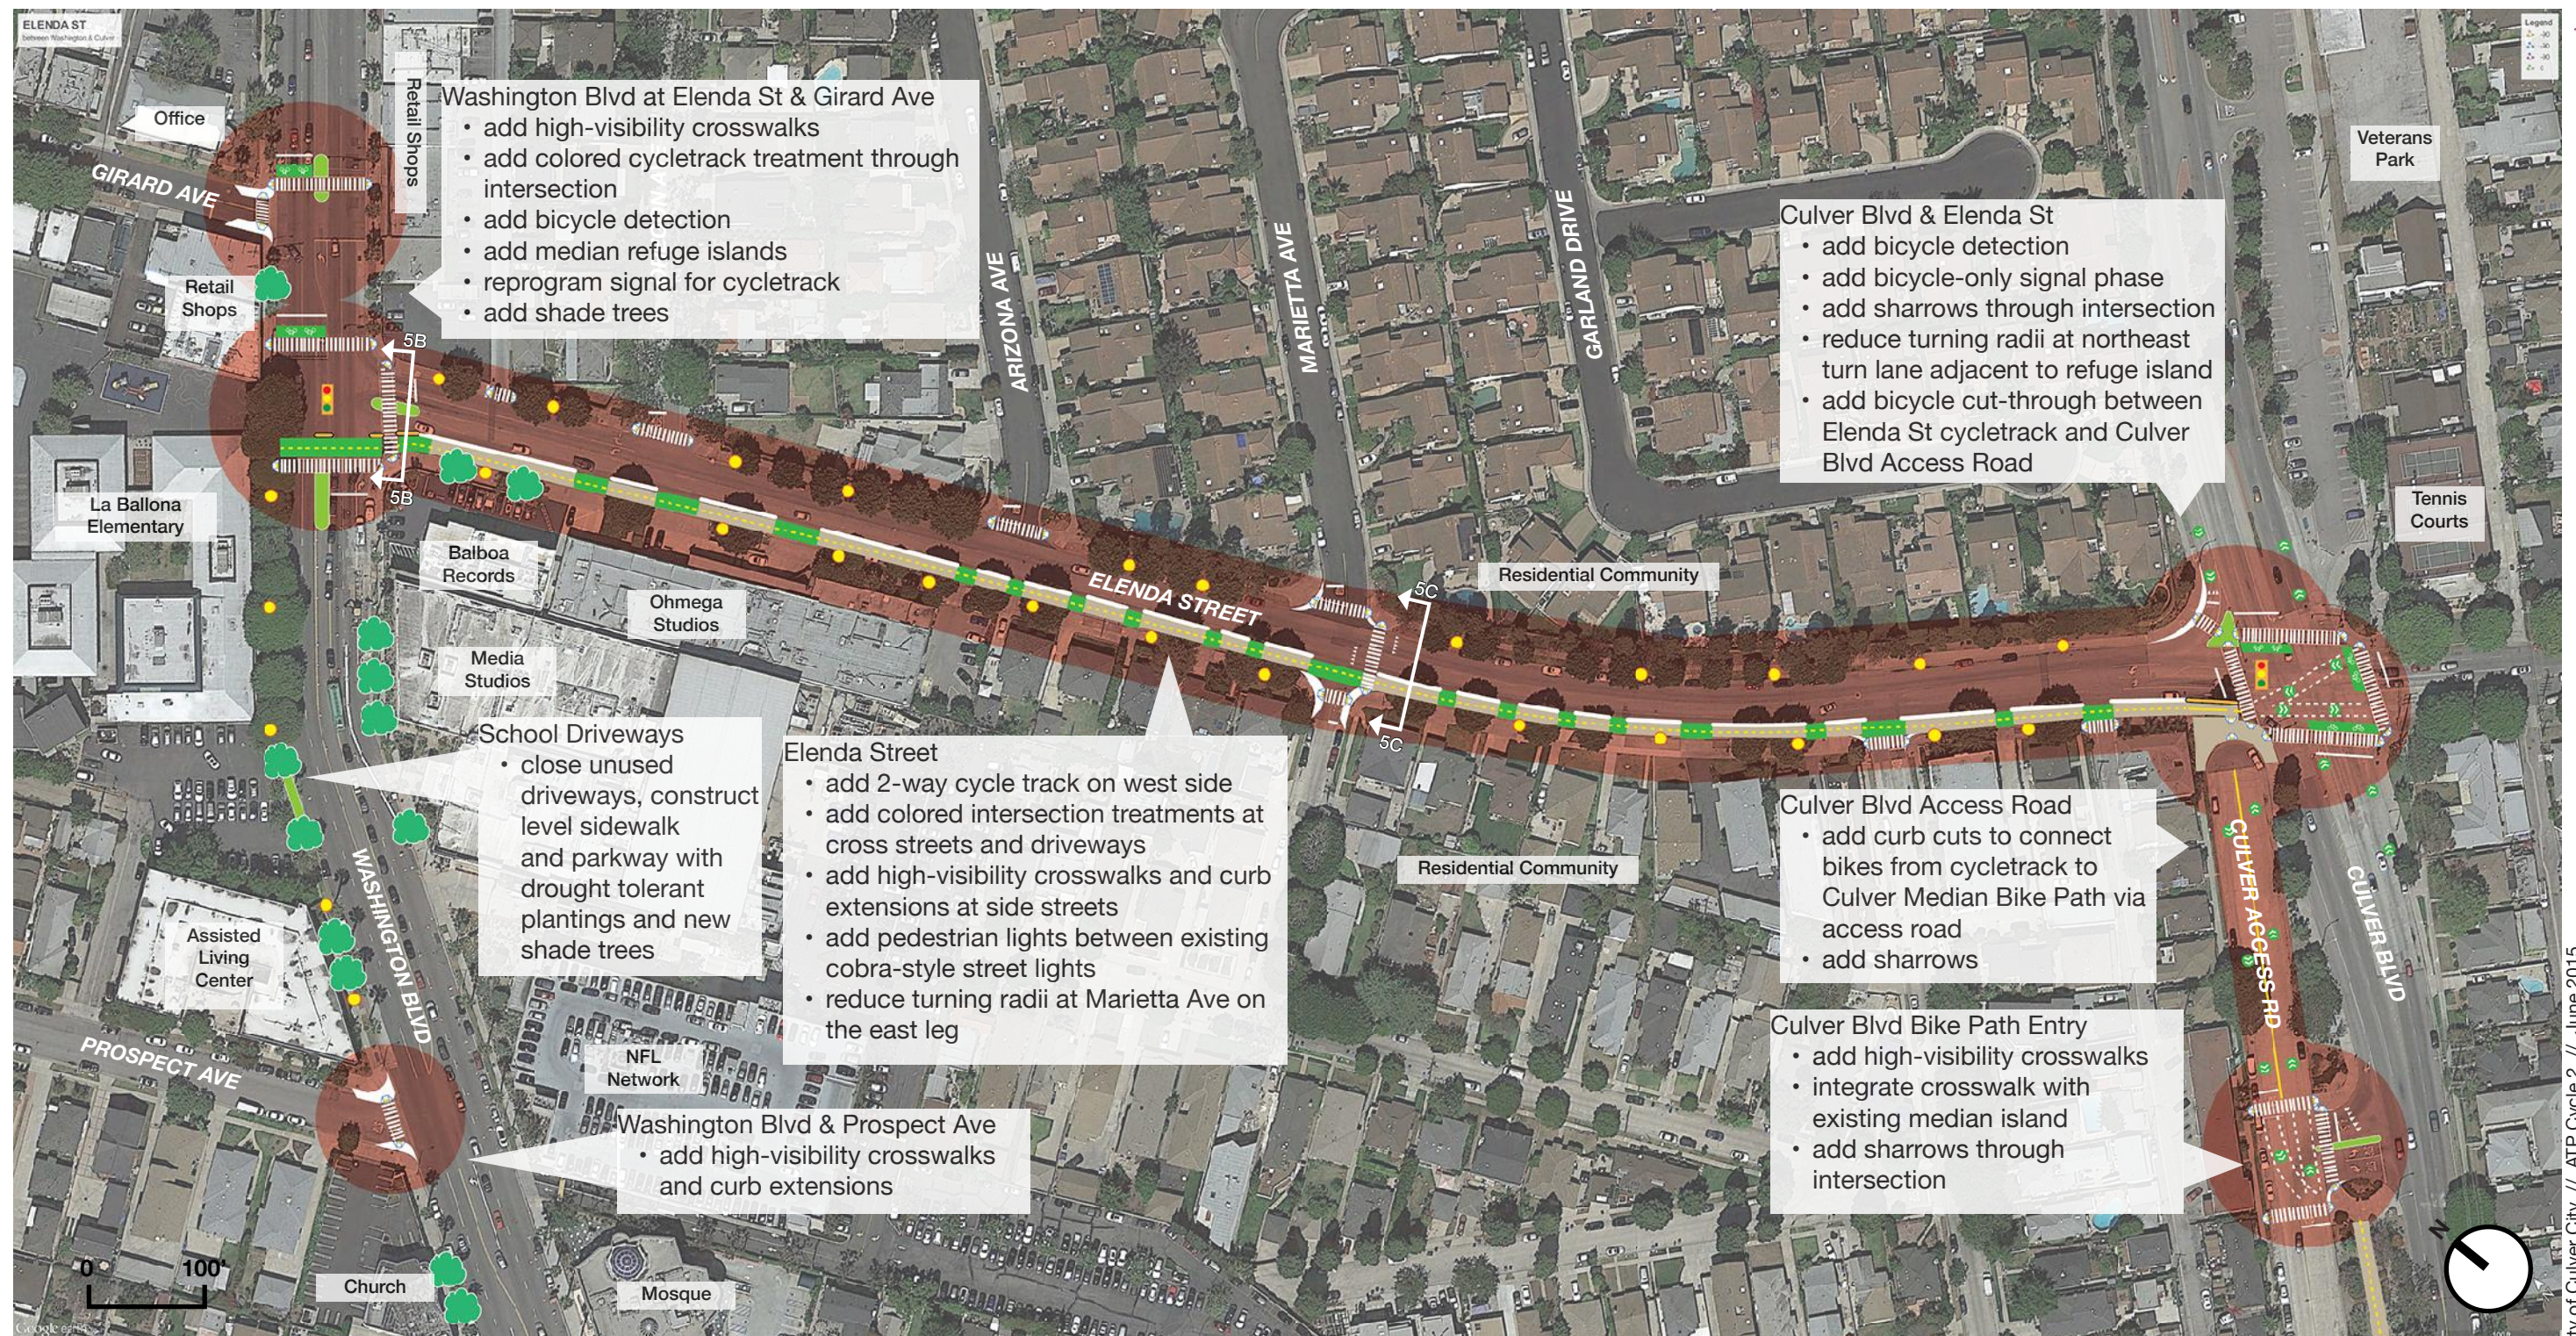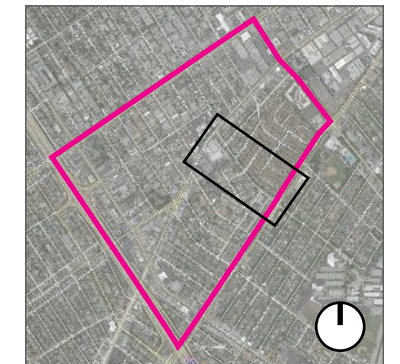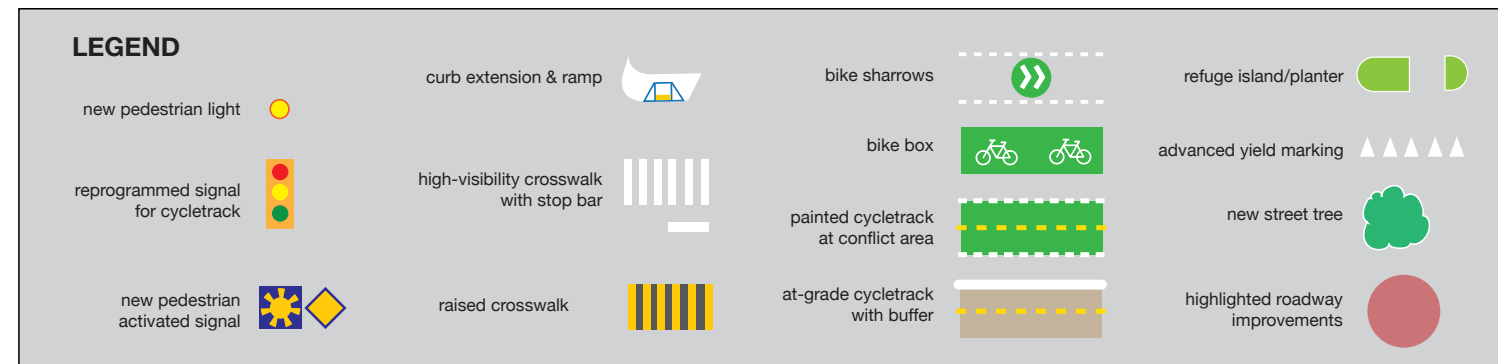

ATTACHMENT E-4B: PROPOSED PLAN - ELEND A BETWEEN WASHINGTON & CULVER

LEGEND

 new pedestrian light

 reprogrammed signal for cycletrack

 new pedestrian activated signal

 curb extension & ramp

 high-visibility crosswalk with stop bar

 raised crosswalk

 bike sharrows

 bike box

 painted cycletrack at conflict area

 at-grade cycletrack with buffer

 refuge island/planter


 advanced yield marking

 new street tree

 highlighted roadway improvements


ATTACHMENT E-4C: PROPOSED PLAN - WASHINGTON / SEPULVEDA

City of Culver City // ATP Cycle 2 // June 2015
WASHINGTON-CULVER PEDESTRIAN AND CYCLIST SAFETY PROJECT
ATTACHMENT E-4C: PROPOSED PLAN - WASHINGTON / SEPULVEDA

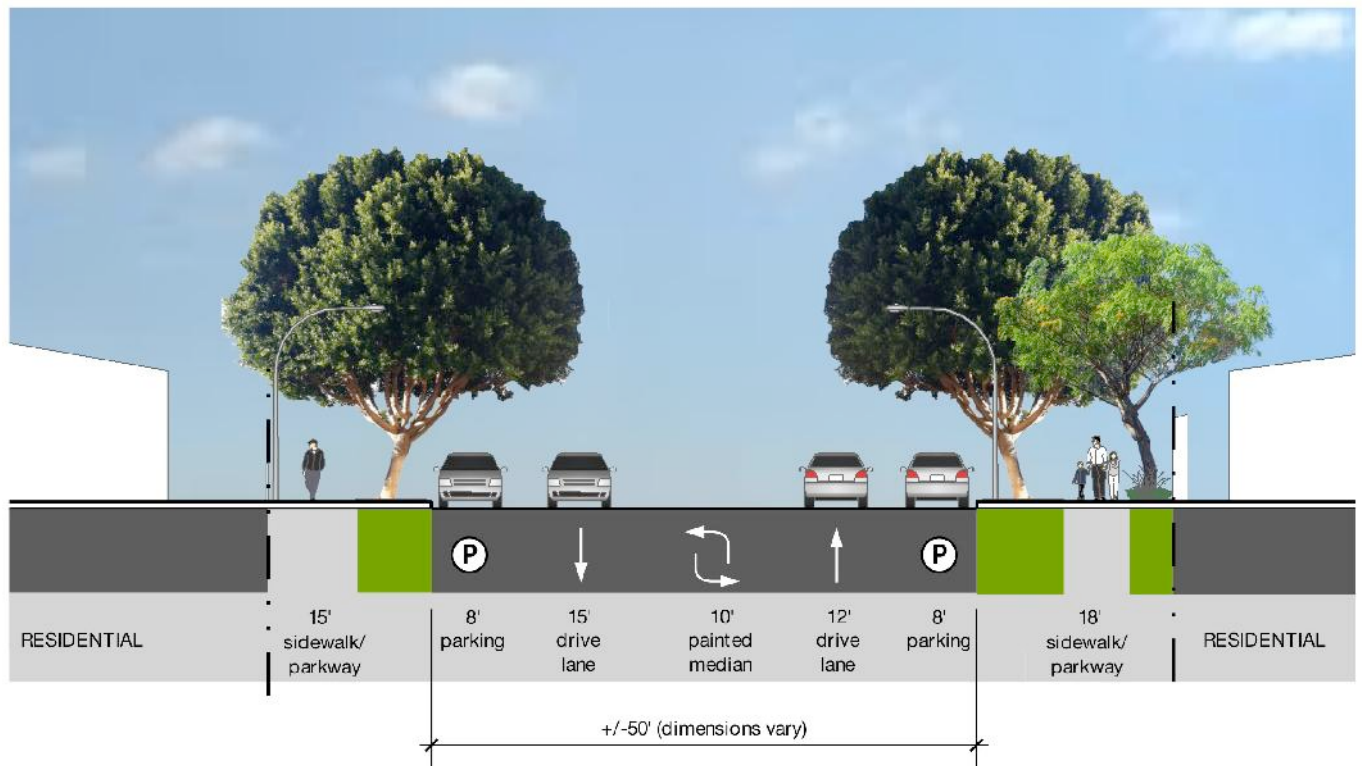

5C ELEND A AT MARIETTA - EXISTING

Street Section Looking North

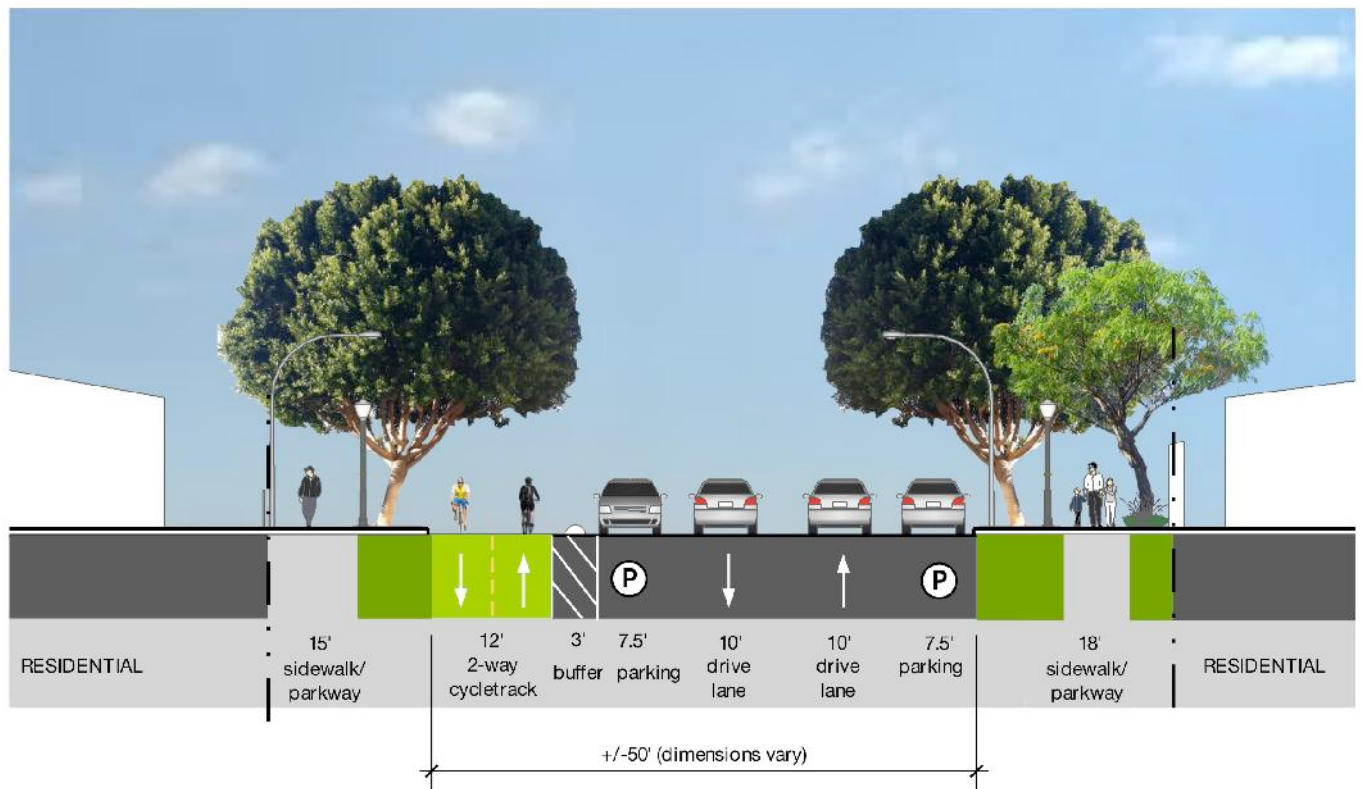

5C ELEND A AT MARIETTA - PROPOSED

Street Section Looking North

0 16'





MATTESON AVE & COLLEGE AVE - EXISTING

Sketch of existing conditions at Matteson Ave & College Ave which serves as the rear entrance to La Ballona Elementary School where the playground is located.



MATTESON AVE & COLLEGE AVE - PROPOSED

Sketch of proposed improvements at Matteson Ave & College Ave showing one raised crosswalk on the east leg of the intersection (which does not need ramps from sidewalk to crosswalk); and curb extensions with perpendicular ramps and high visibility crosswalks on the north and west leg of the intersection. The long linear curb extension on the south side of Matteson serves as a landscaped buffer for students gathering at the campus entrance.

