
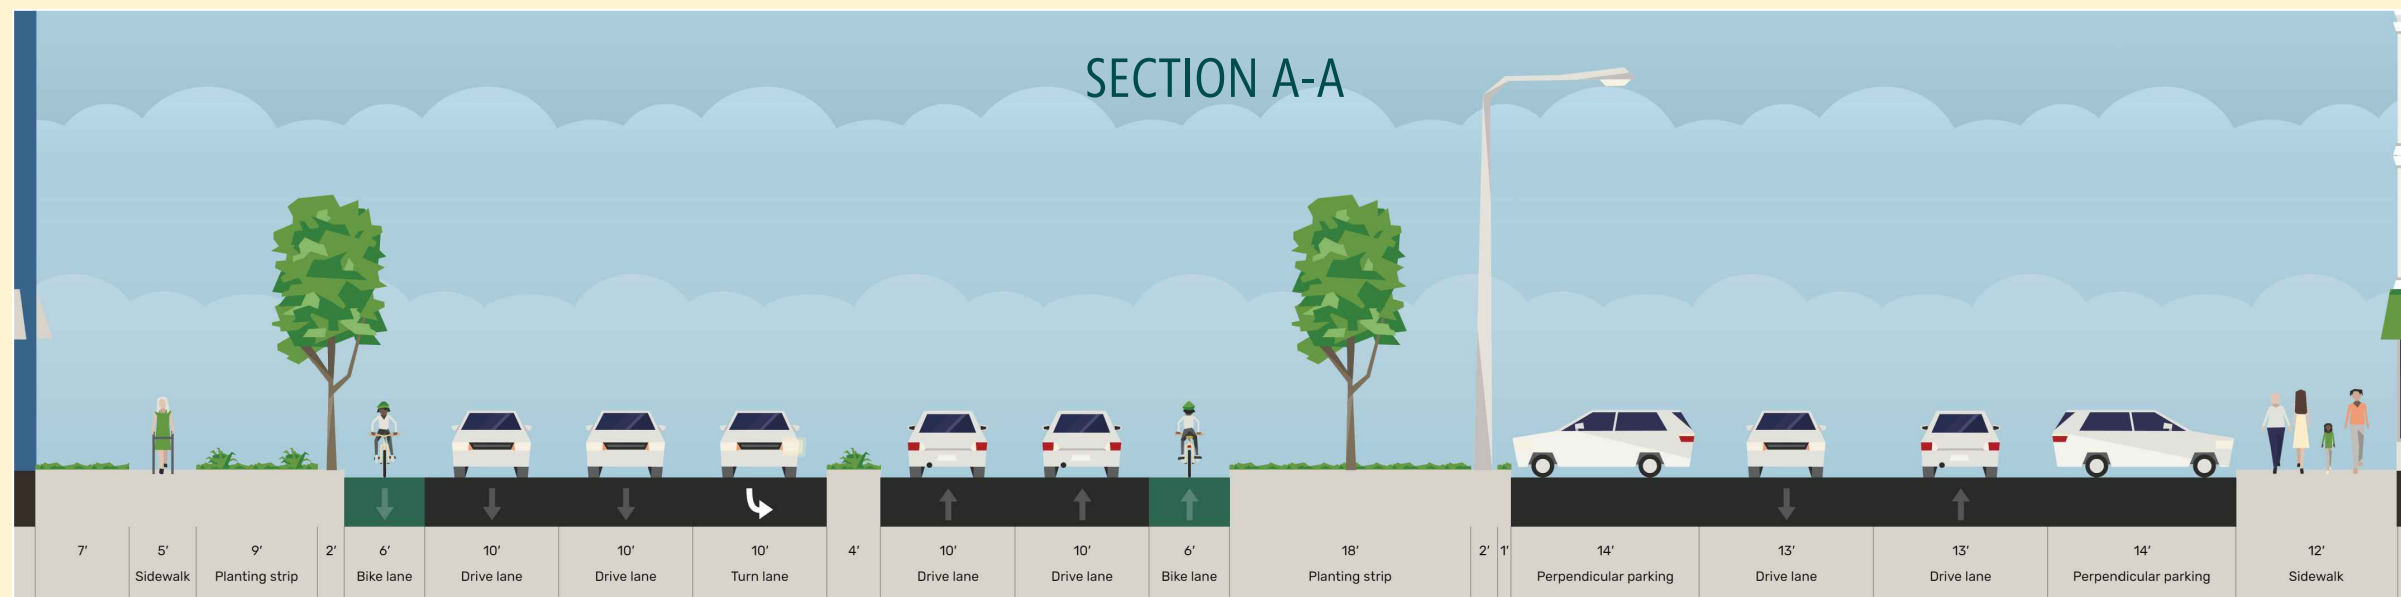
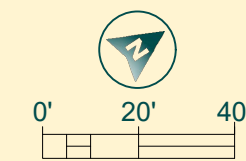


# OPTION 1


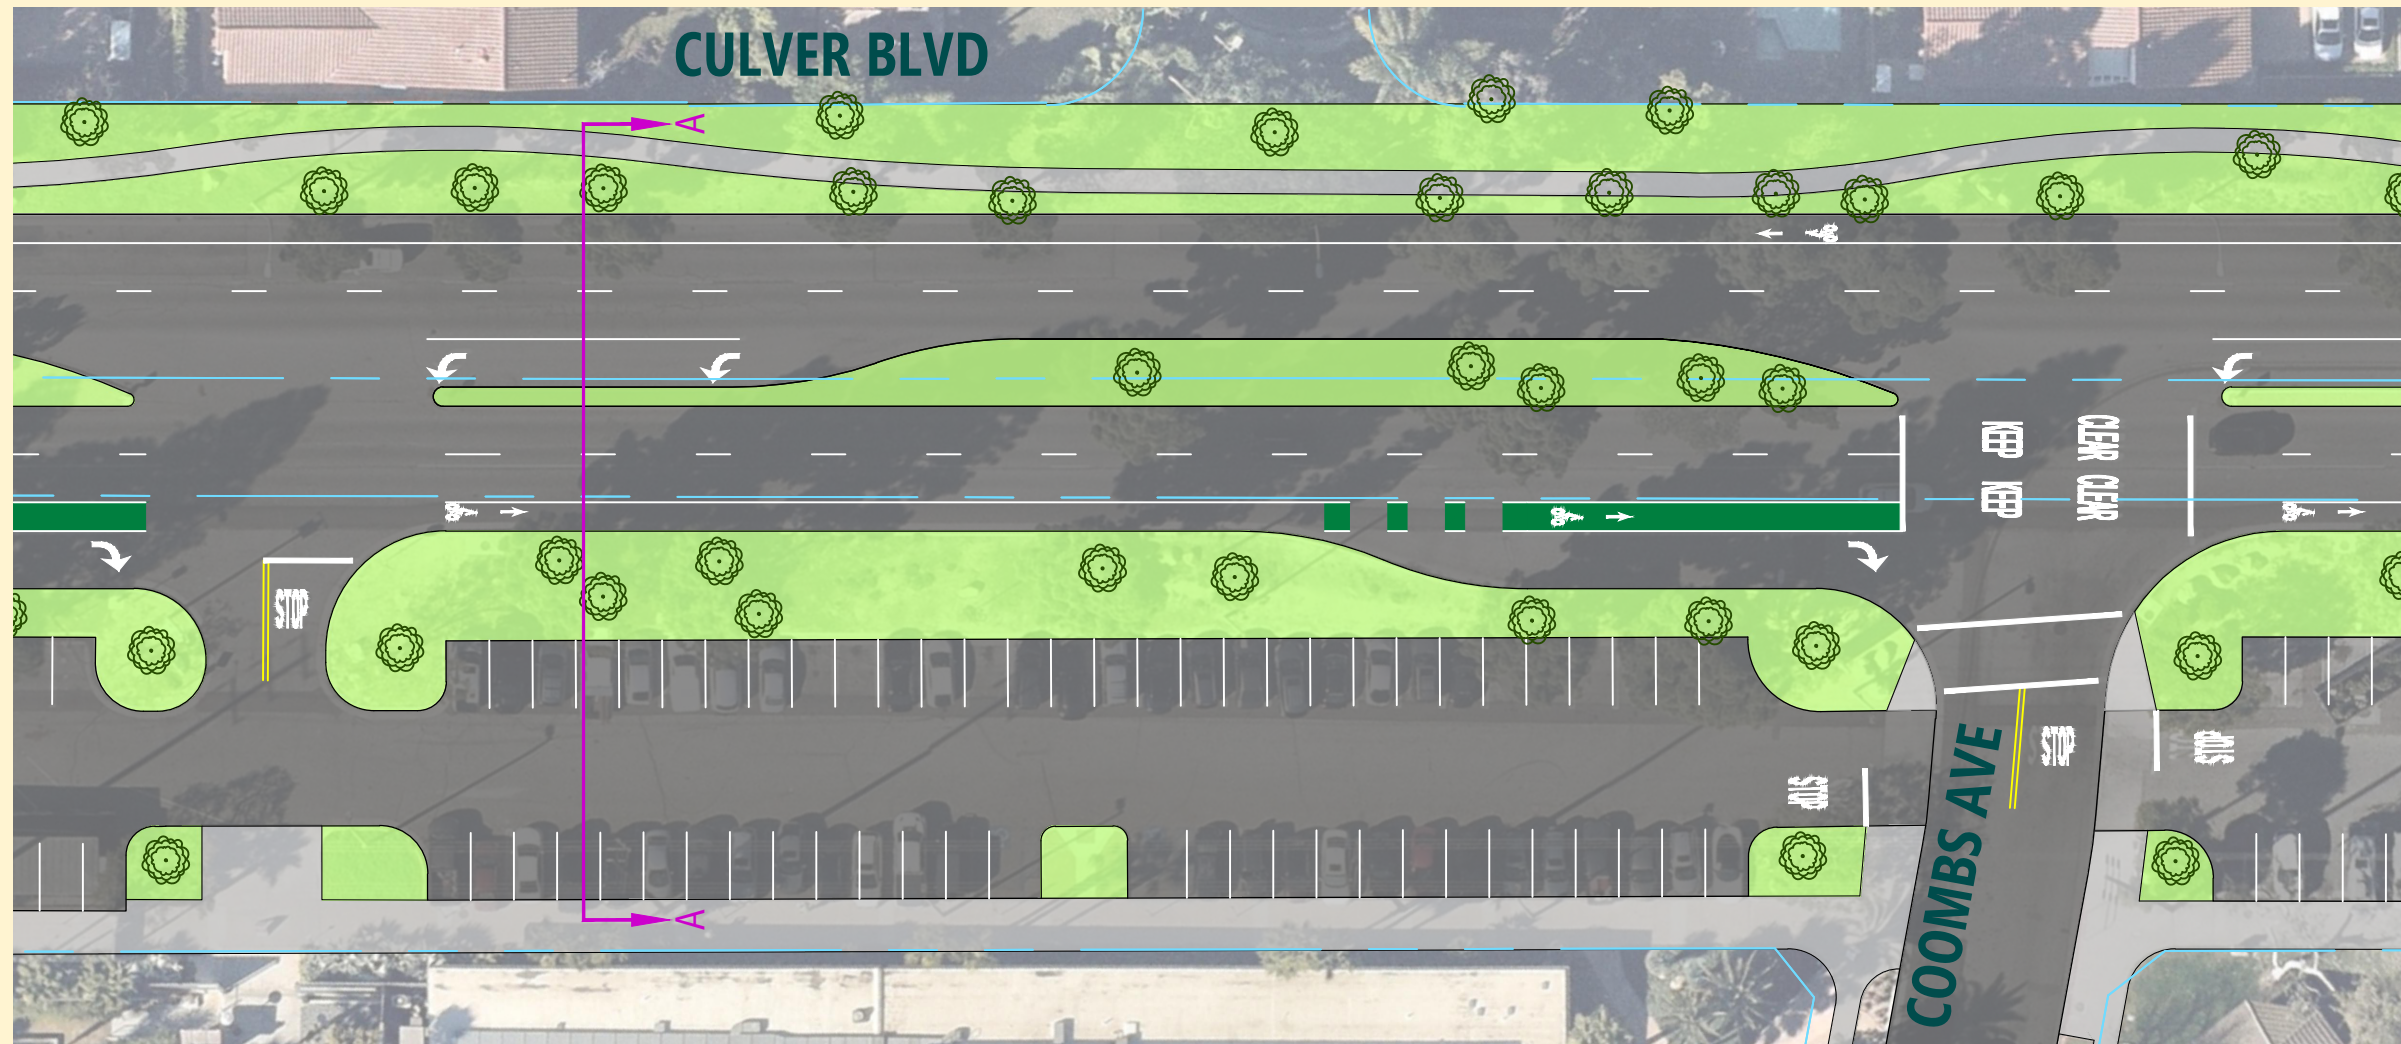


ELENDA TO OVERLAND  
 OPTION 1 - CLASS IV BIKE LANES

**Michael Baker**  
 INTERNATIONAL


5050 Avenida Encinas  
 Suite 260  
 Carlsbad, CA 92008  
 Phone: (760) 476-9193

# OPTION 2

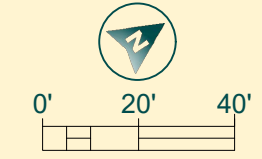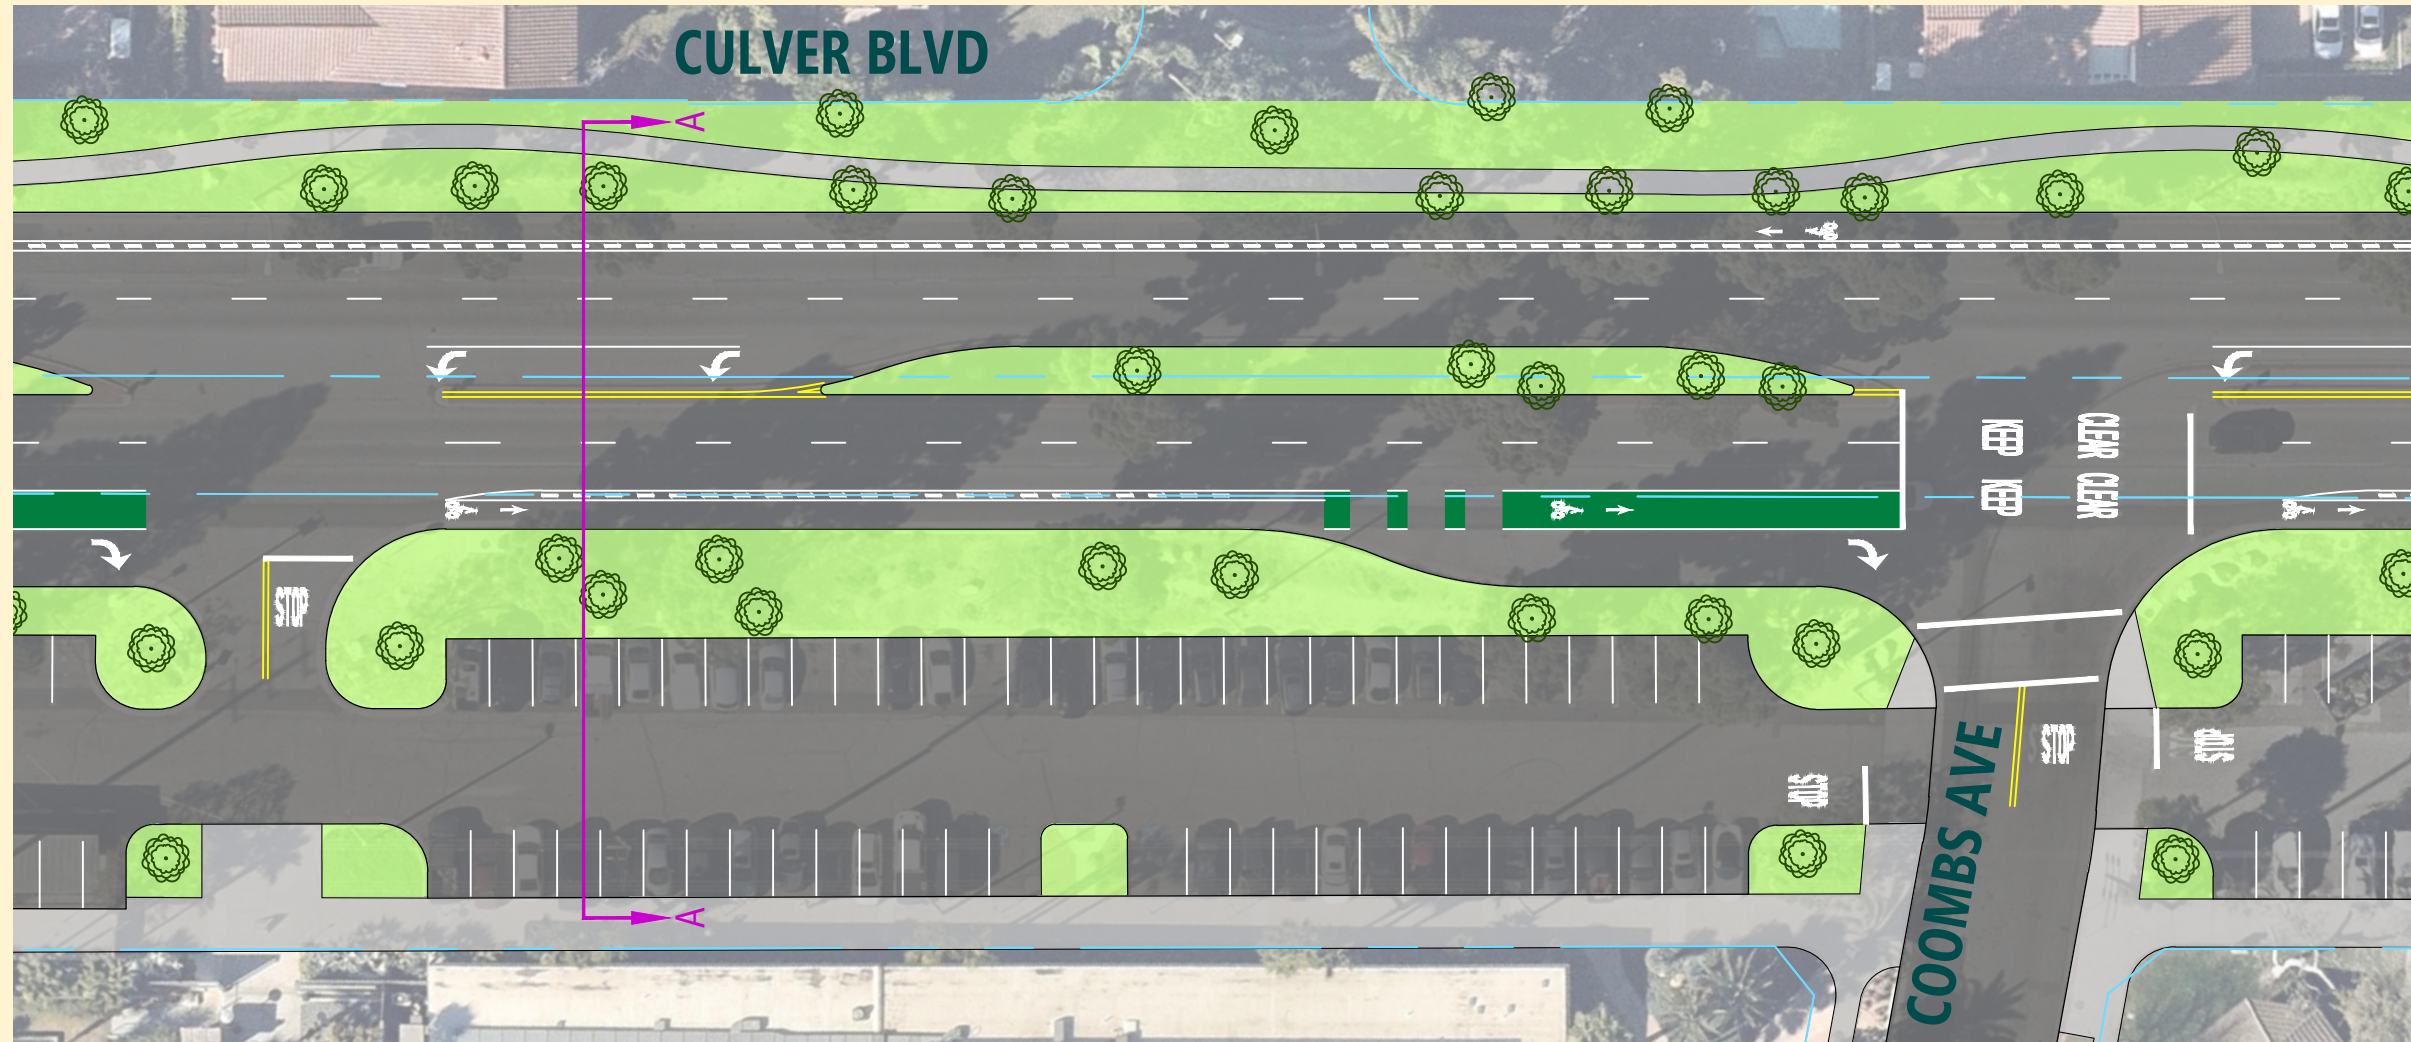

## KEY FEATURES

- CLASS II BIKE LANE WITH VERTICAL AND HORIZONTAL SEPARATION FROM VEHICLES
- NARROWED MEDIAN BY 2' ON EACH SIDE
- NO CHANGES TO PARKING AREA TO THE SOUTH

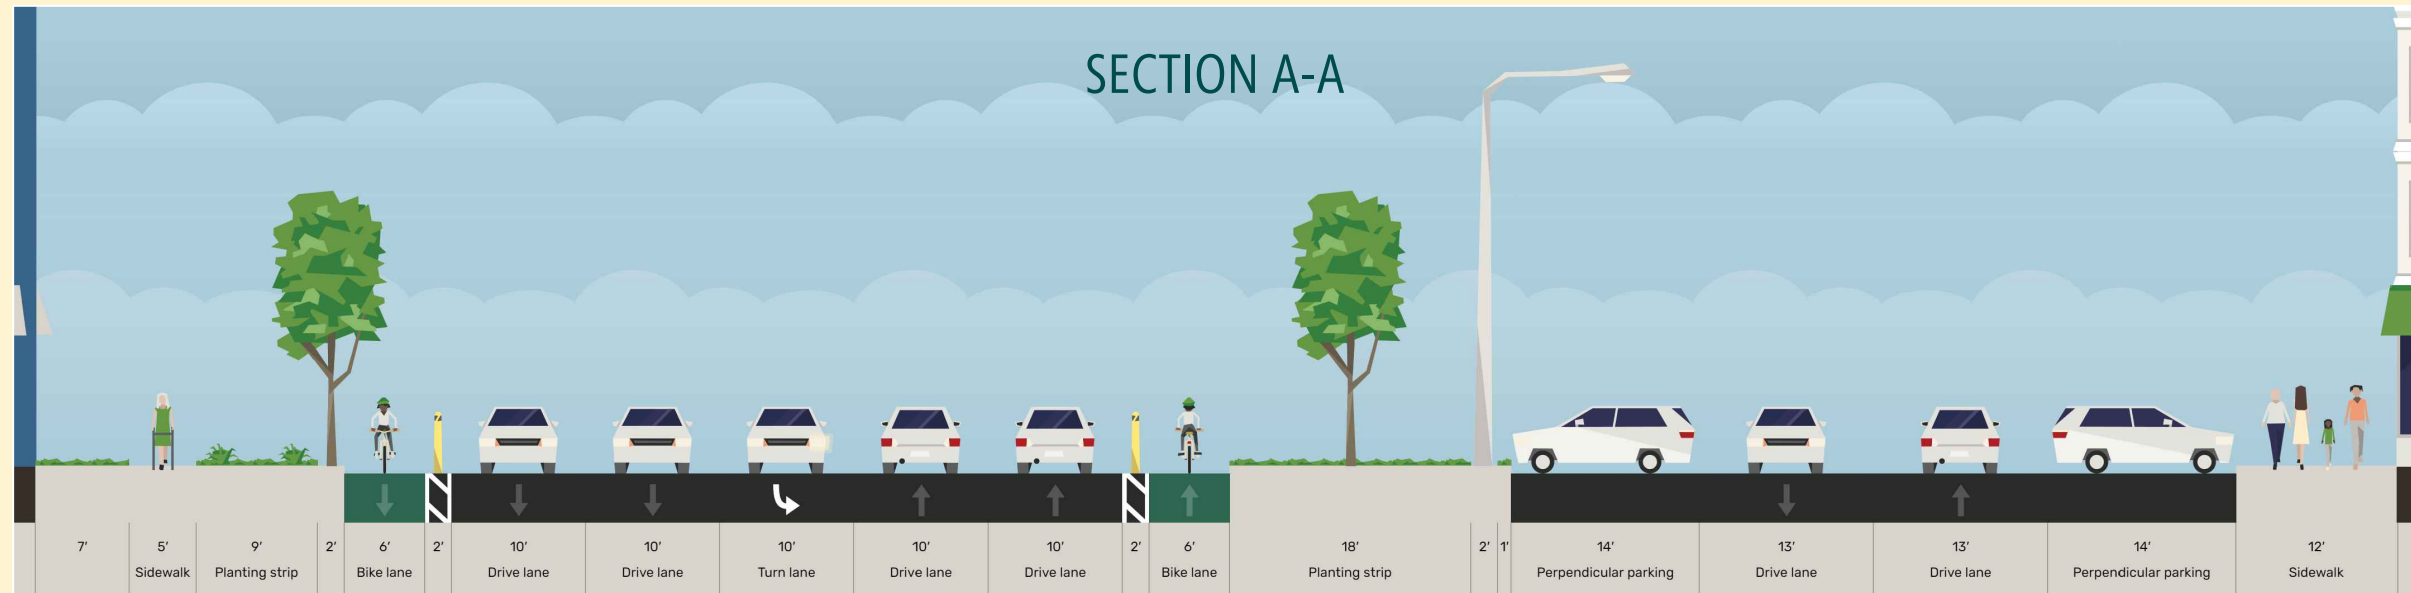


ELENDA TO OVERLAND  
OPTION 2 - CLASS II BIKE LANES




5050 Avenida Encinas  
Suite 260  
Carlsbad, CA 92008  
Phone: (760) 476-9193

# OPTION 3

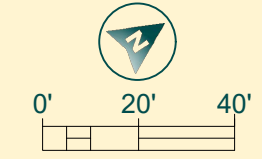

## KEY FEATURES

- TWO WAY CYCLE TRACK WITH VERTICAL AND HORIZONTAL SEPARATION FROM VEHICLES
- NO CHANGES TO MEDIAN
- NO CHANGES TO TRAVEL LANE WIDTHS
- REMOVES TREES IN LANDSCAPED AREA SOUTH OF CULVER BLVD
- REQUIRES RELOCATION OF STREET LIGHTING ADJACENT TO PARKING LOT
- PARKING LOT CONVERTS TO ANGLED PARKING WITH ONE WAY DRIVE AISLE


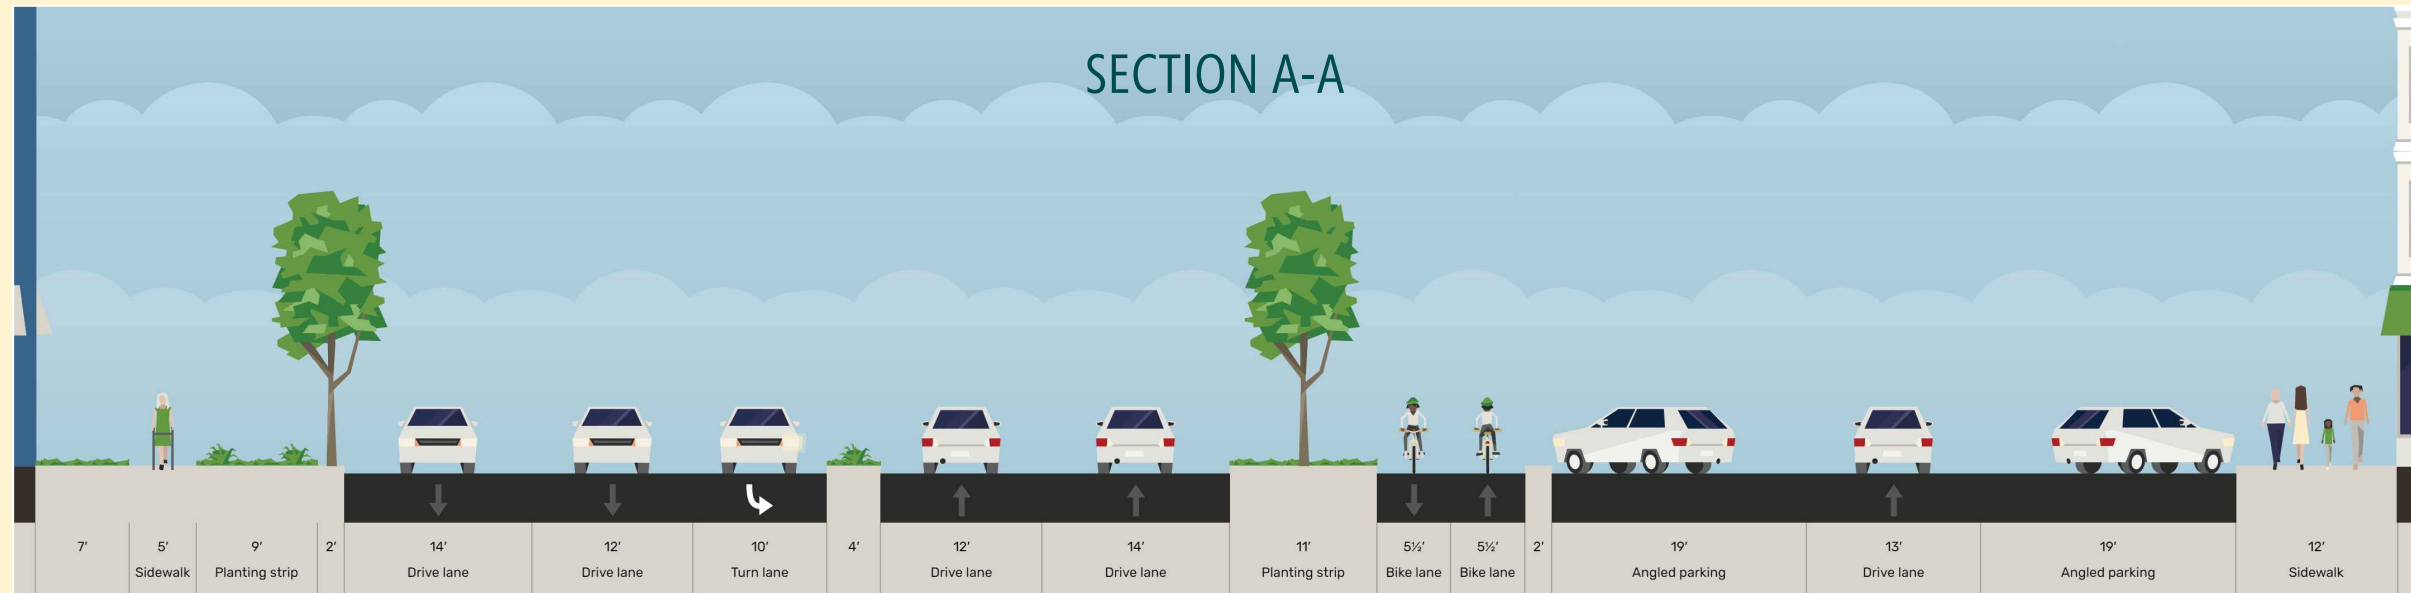


ELENDA TO OVERLAND  
 OPTION 3 - CLASS IV TWO-WAY CYCLE TRACK




5050 Avenida Encinas  
 Suite 260  
 Carlsbad, CA 92008  
 Phone: (760) 476-9193

# OPTION 1

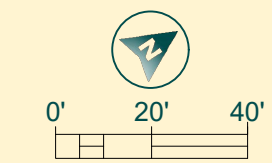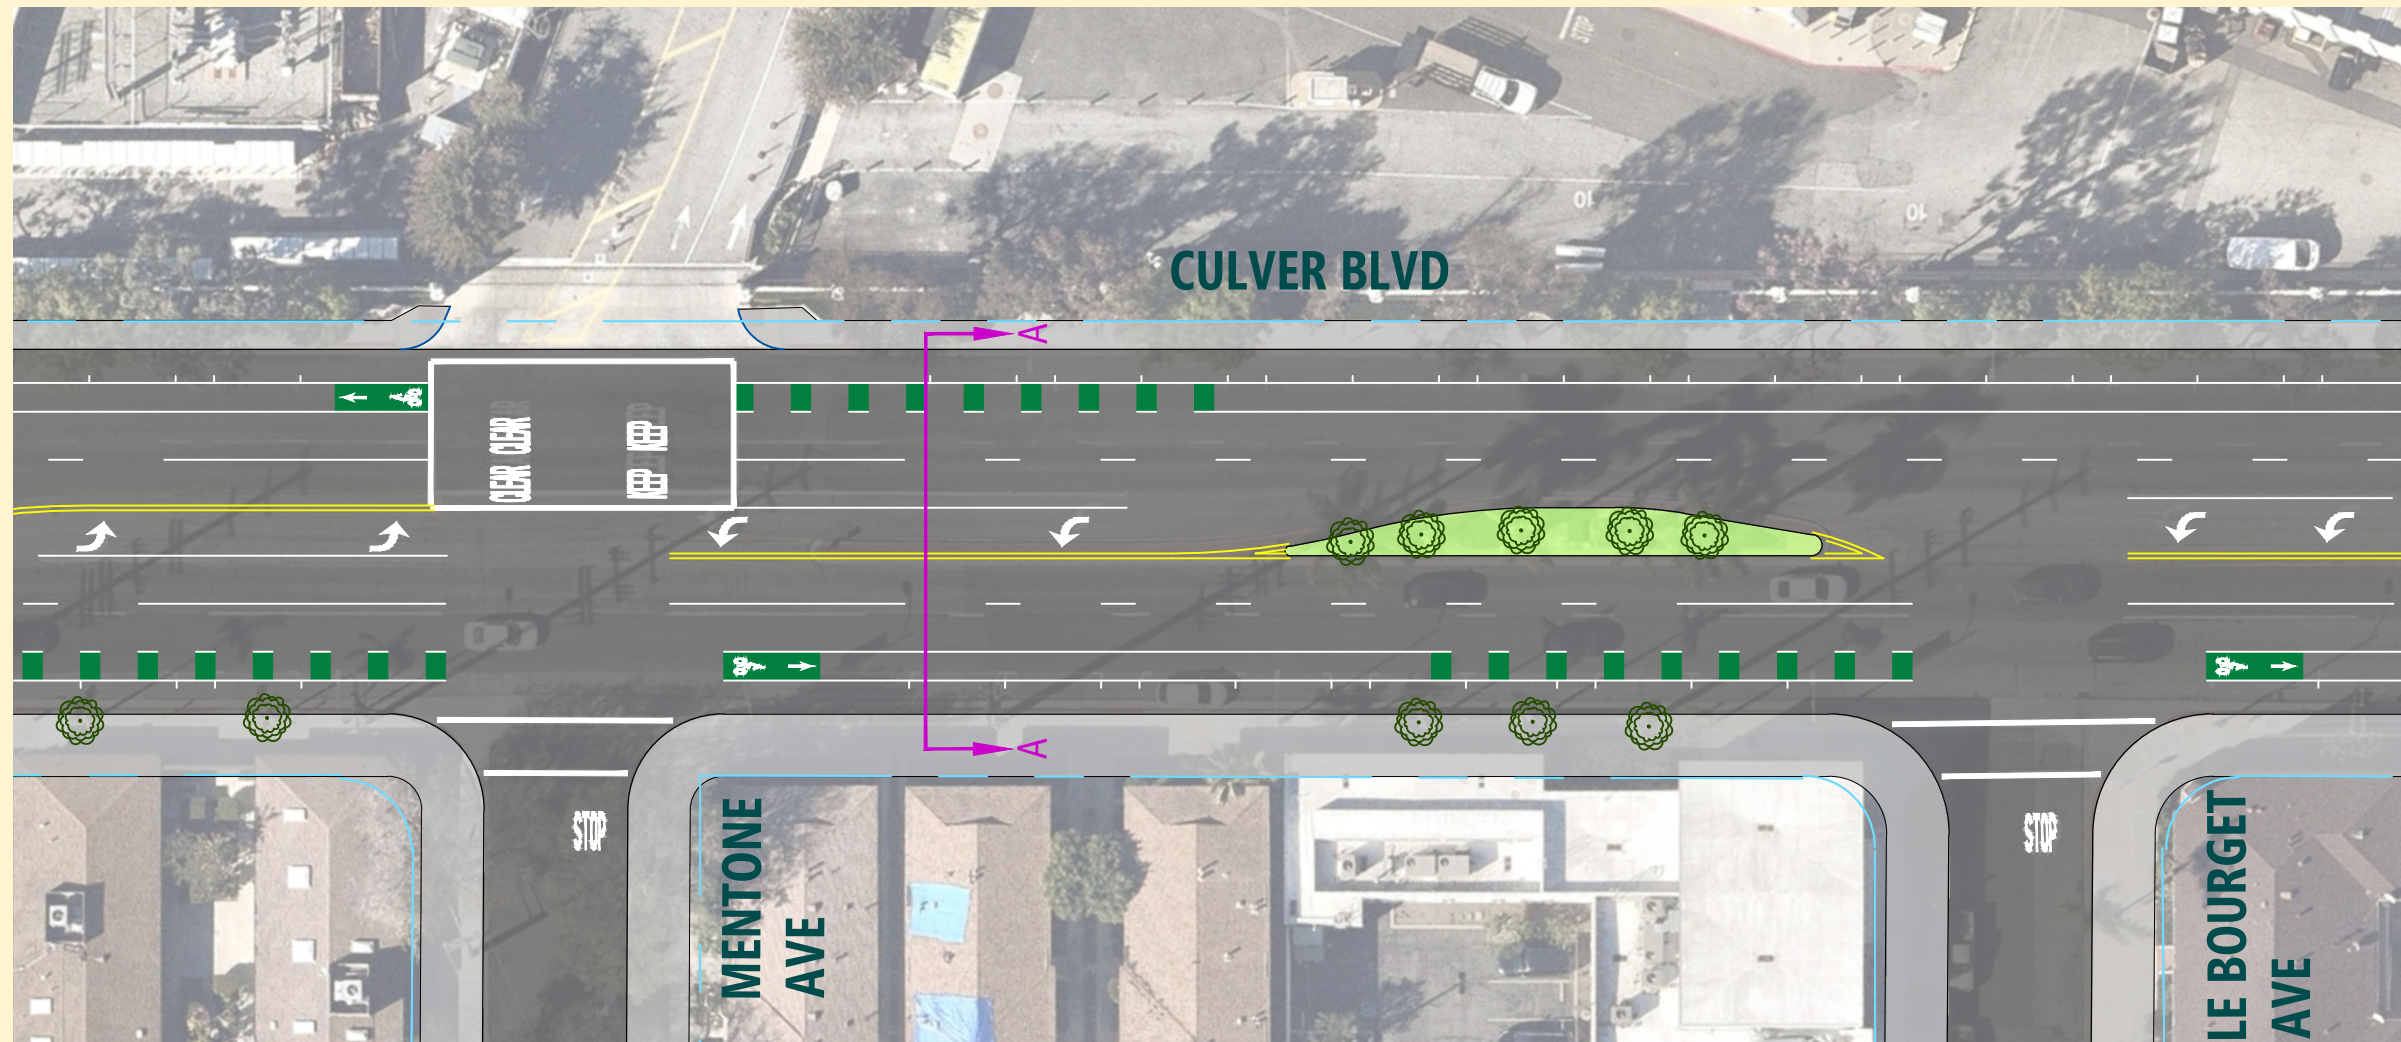

## KEY FEATURES

- CLASS II BIKE LANES
- NARROWED MEDIAN BY 2' ON EACH SIDE
- NO CHANGES TO PARKING


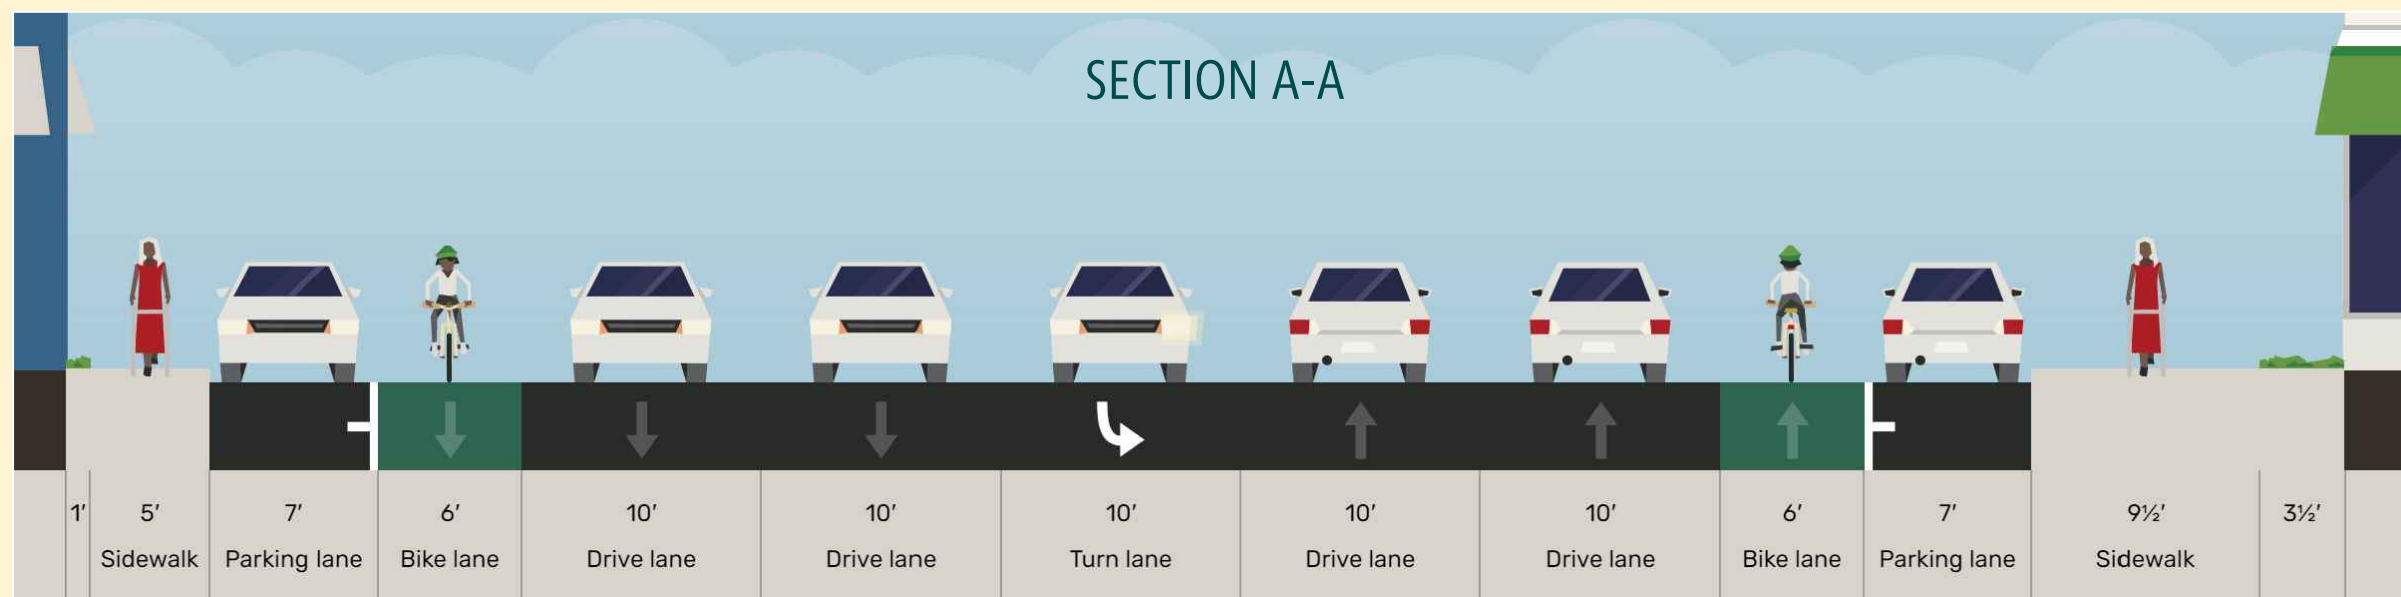


OVERLAND TO DUQUESNE  
 OPTION 1 - CLASS II BIKE LANES

**Michael Baker**  
 INTERNATIONAL

5050 Avenida Encinas  
 Suite 260  
 Carlsbad, CA 92008  
 Phone: (760) 476-9193

# OPTION 2

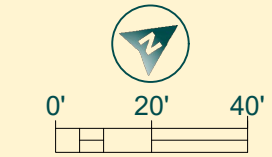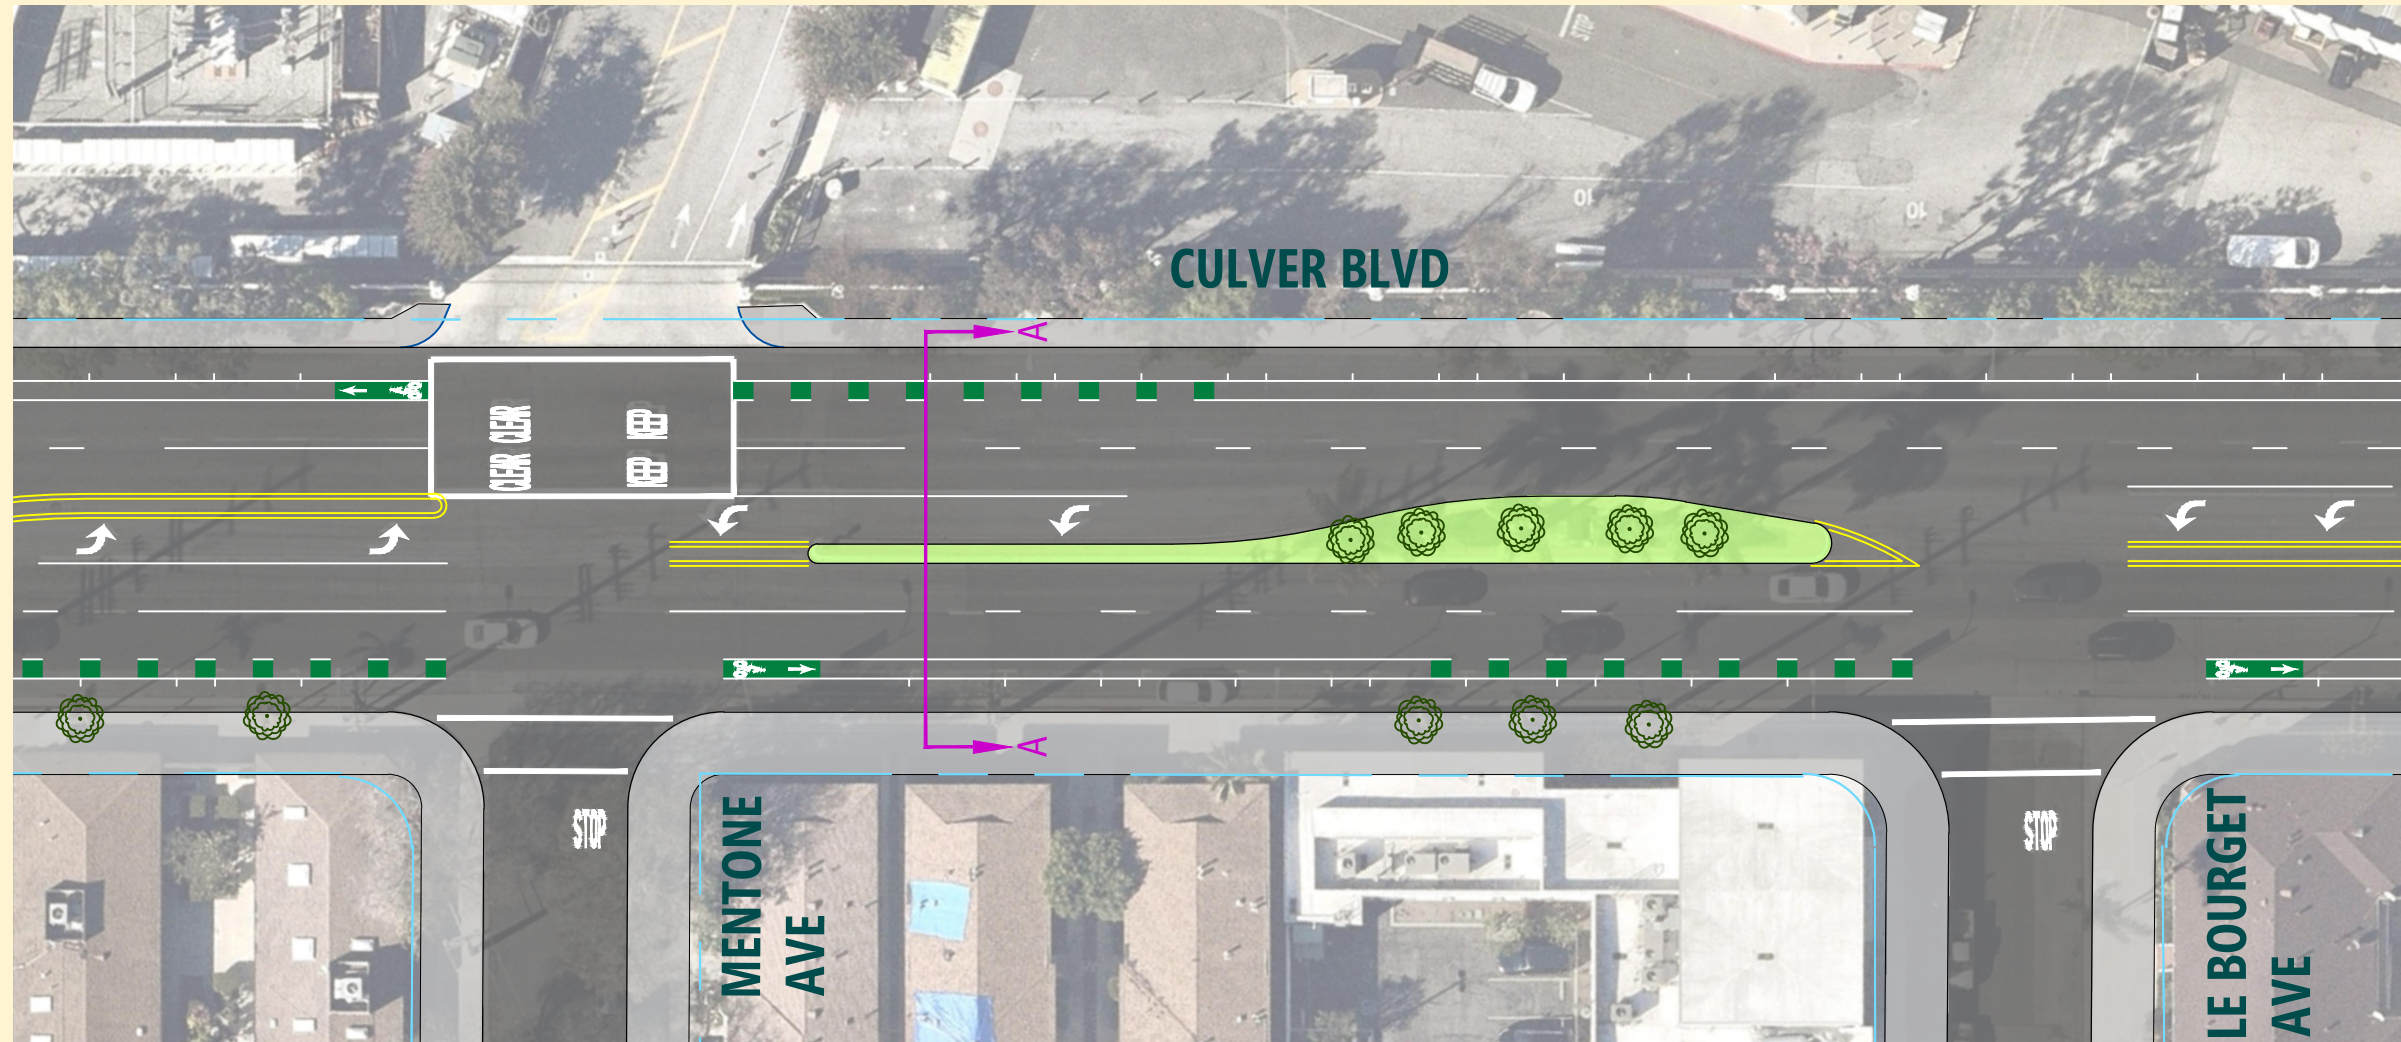

## KEY FEATURES

- NARROW BIKE LANES
- NO CHANGES TO MEDIAN
- NO CHANGES TO PARKING





OVERLAND TO DUQUESNE  
 OPTION 2 - NARROW CLASS II BIKE LANES

\*THIS OPTION IS NOT RECOMMENDED AS IT DOES NOT CONFORM TO MINIMUM WIDTHS PER CALTRANS HDM.

**Michael Baker**  
 INTERNATIONAL

5050 Avenida Encinas  
 Suite 260  
 Carlsbad, CA 92008  
 Phone: (760) 476-9193

# OPTION 3

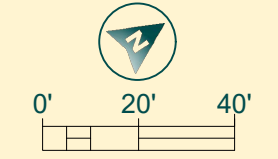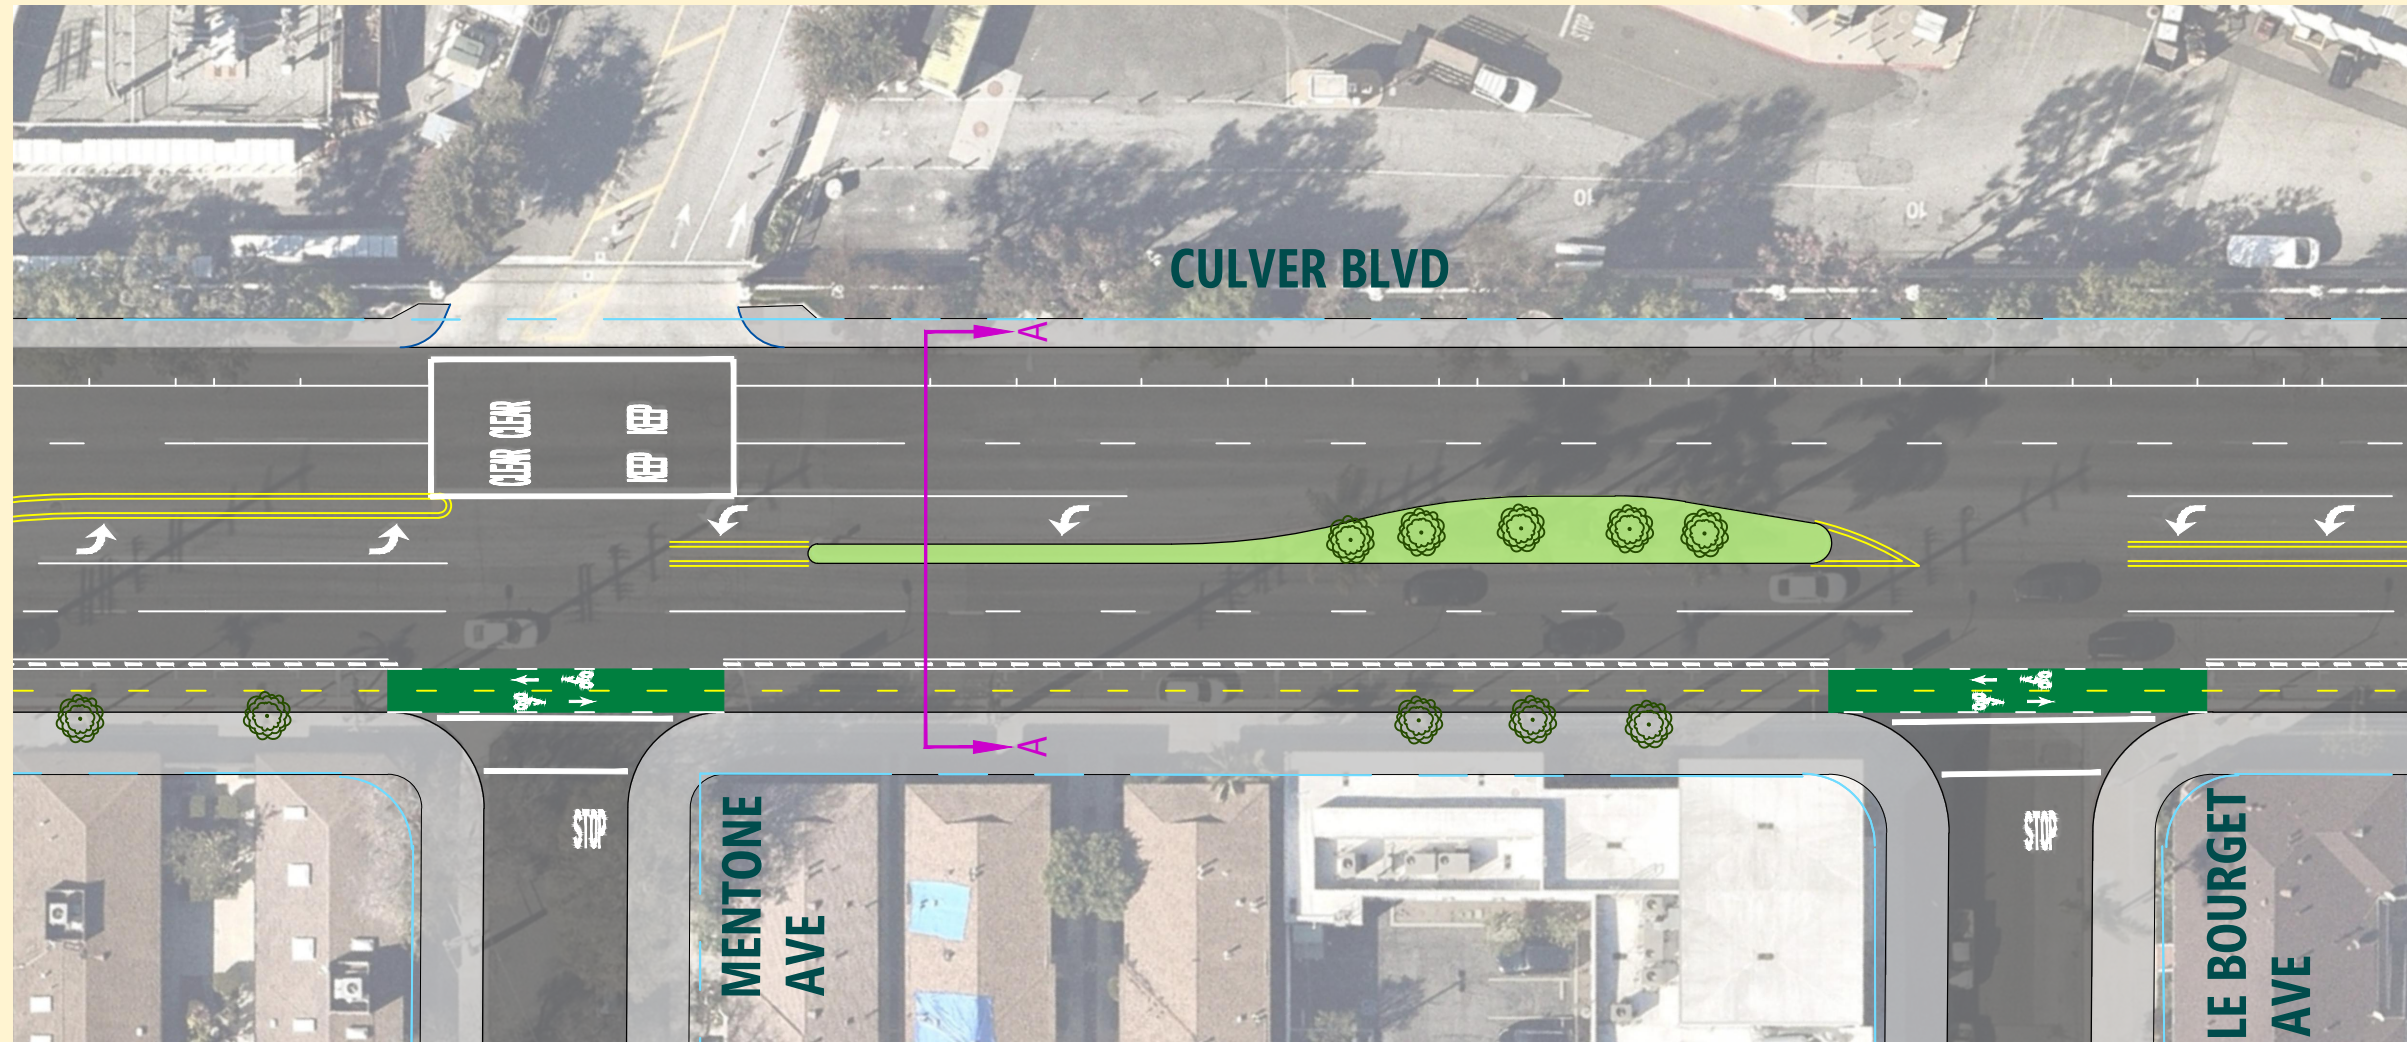

## KEY FEATURES

- TWO WAY CYCLE TRACK WITH VERTICAL AND HORIZONTAL SEPARATION FROM VEHICLES
- NO CHANGES TO MEDIAN
- REMOVES PARKING ON SOUTH SIDE



OVERLAND TO DUQUESNE  
 OPTION 3 - CLASS IV TWO WAY CYCLE TRACK