


## EXHIBIT A

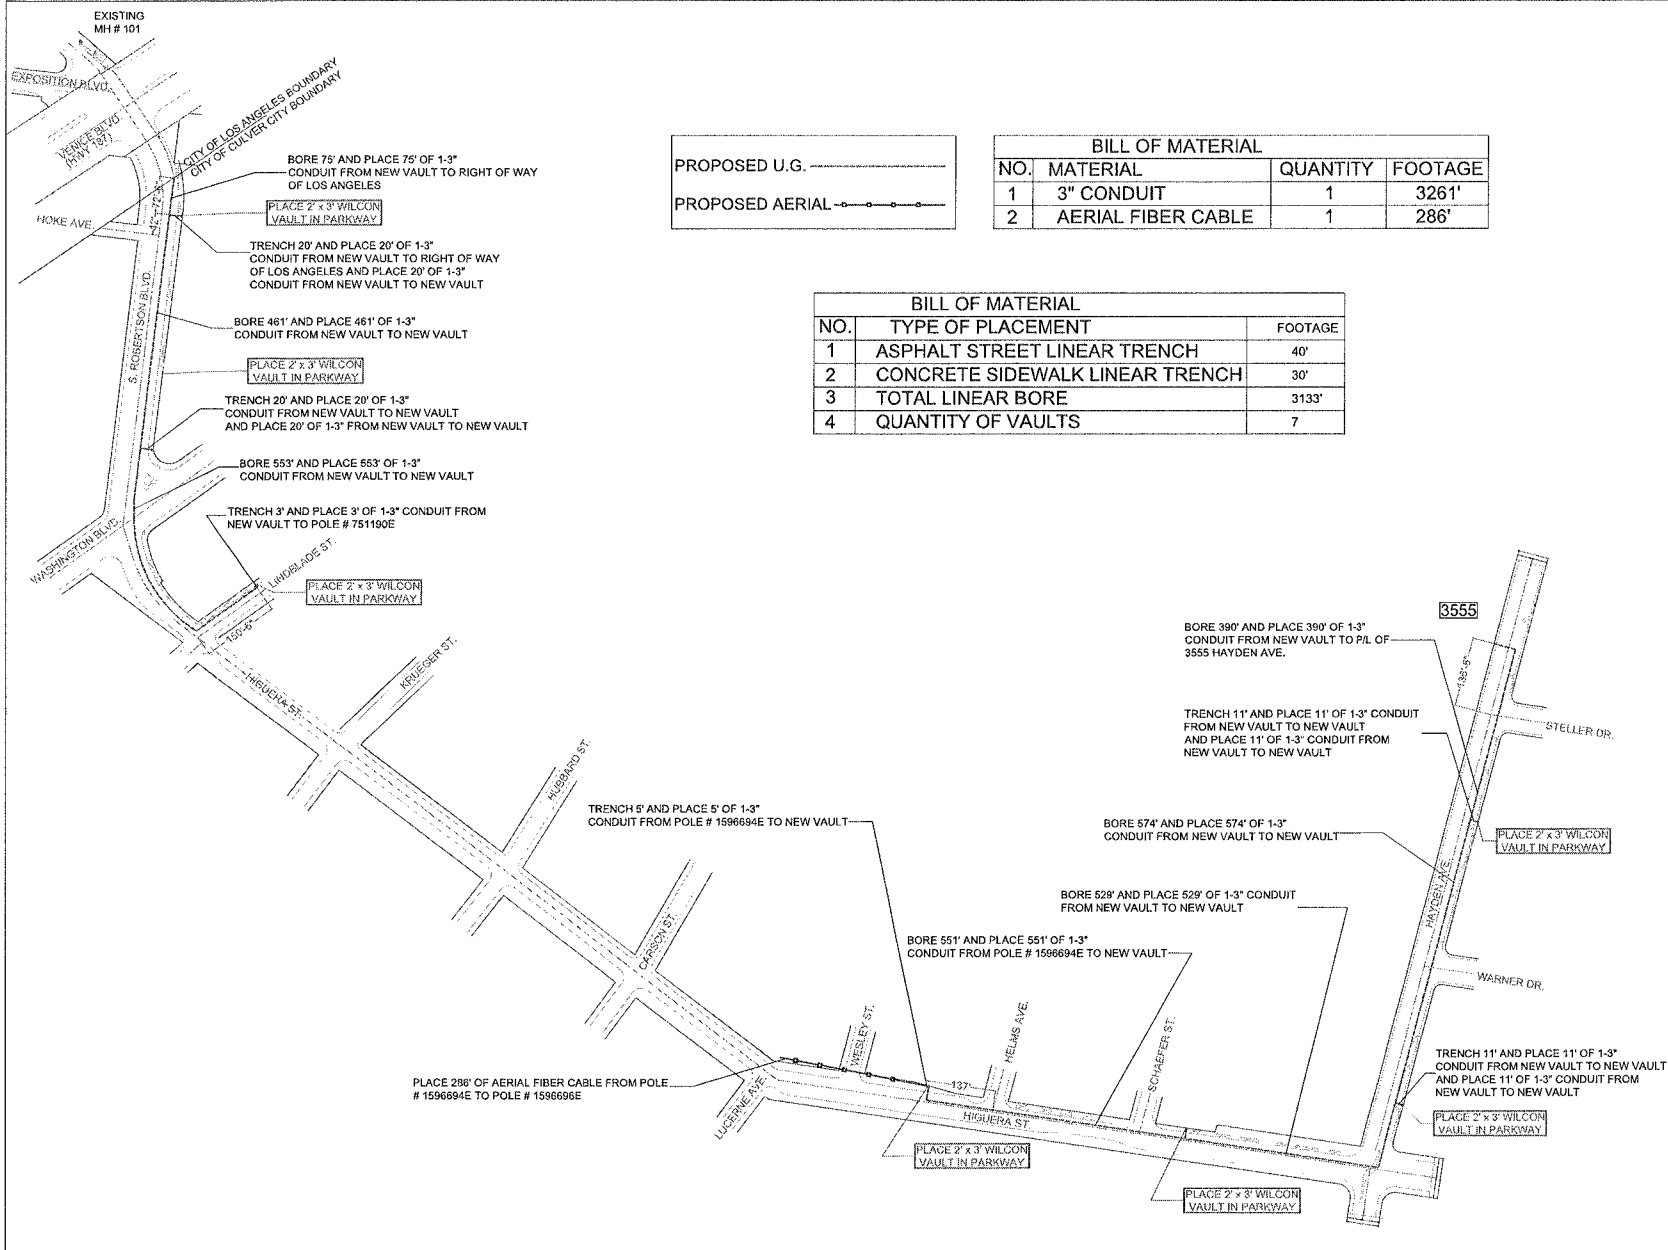

**WILCON**  
FREEDOM TELECOMMUNICATIONS LLC  
dba WILCON  
624 S. GRAND AVE.  
SUITE 2500,  
LOS ANGELES CA.  
90017



NOT TO SCALE

SYSTEM EXHIBIT

FILENAME: 26394 WILCON UG (EXHIBIT).dwg

PROJECT # SO4912

OWNER/APPLICANT  
OWNER: WILCON  
624 S. GRAND AVE.  
SUITE 2500  
LOS ANGELES, CA 900

**DESCRIPTION:**

WILCON is proposing to place 1-3" DUCT AND AERIAL FIBER CABLE FROM MH 101 TO P/L OF 3555 HAYDEN AVENUE. Total trenching and conduit placement should be approximately 5023' overall with 3261' of 3 inch conduit and 286' of aerial fiber cable.