

PLACEMENT AND CONSTRUCTION DATA

- 1

PL 7' 2-4" SCH 80 PVC FOR HYBRID CABLE TO CONTAIN (1) POWER/FIBER CABLE THIS "HYBRID CABLE HAS 9 POWER LINES & 18 FIBER CABLES.
- 2


PL 6' 1-1 1/2" SCH 80 PVC CONDUIT FOR POWER
- 3

PL (1) 6102 RBS CABINET TO HOUSE UNITS THAT MONITOR DIGITAL & VOICE TRAFFIC AND COMMUNICATE WITH T-MOBILE WHAT IS GOING ON WITH THE SITE. CABINET TO BE COVERED IN "TROMPE L' Oeil" CAMOUFLAGE TYPE MURAL
- 4

PL (1) MEUG 16 POWER PEDESTAL TO BE COVERED IN "TROMPE L' Oeil" CAMOUFLAGE TYPE
- 5

PL (1) 2'8" X 9' CONCRETE PAD
- 6

PL (2) NEW HETEROMELES ARBUTIFOLIA BUSHES (TOYON)

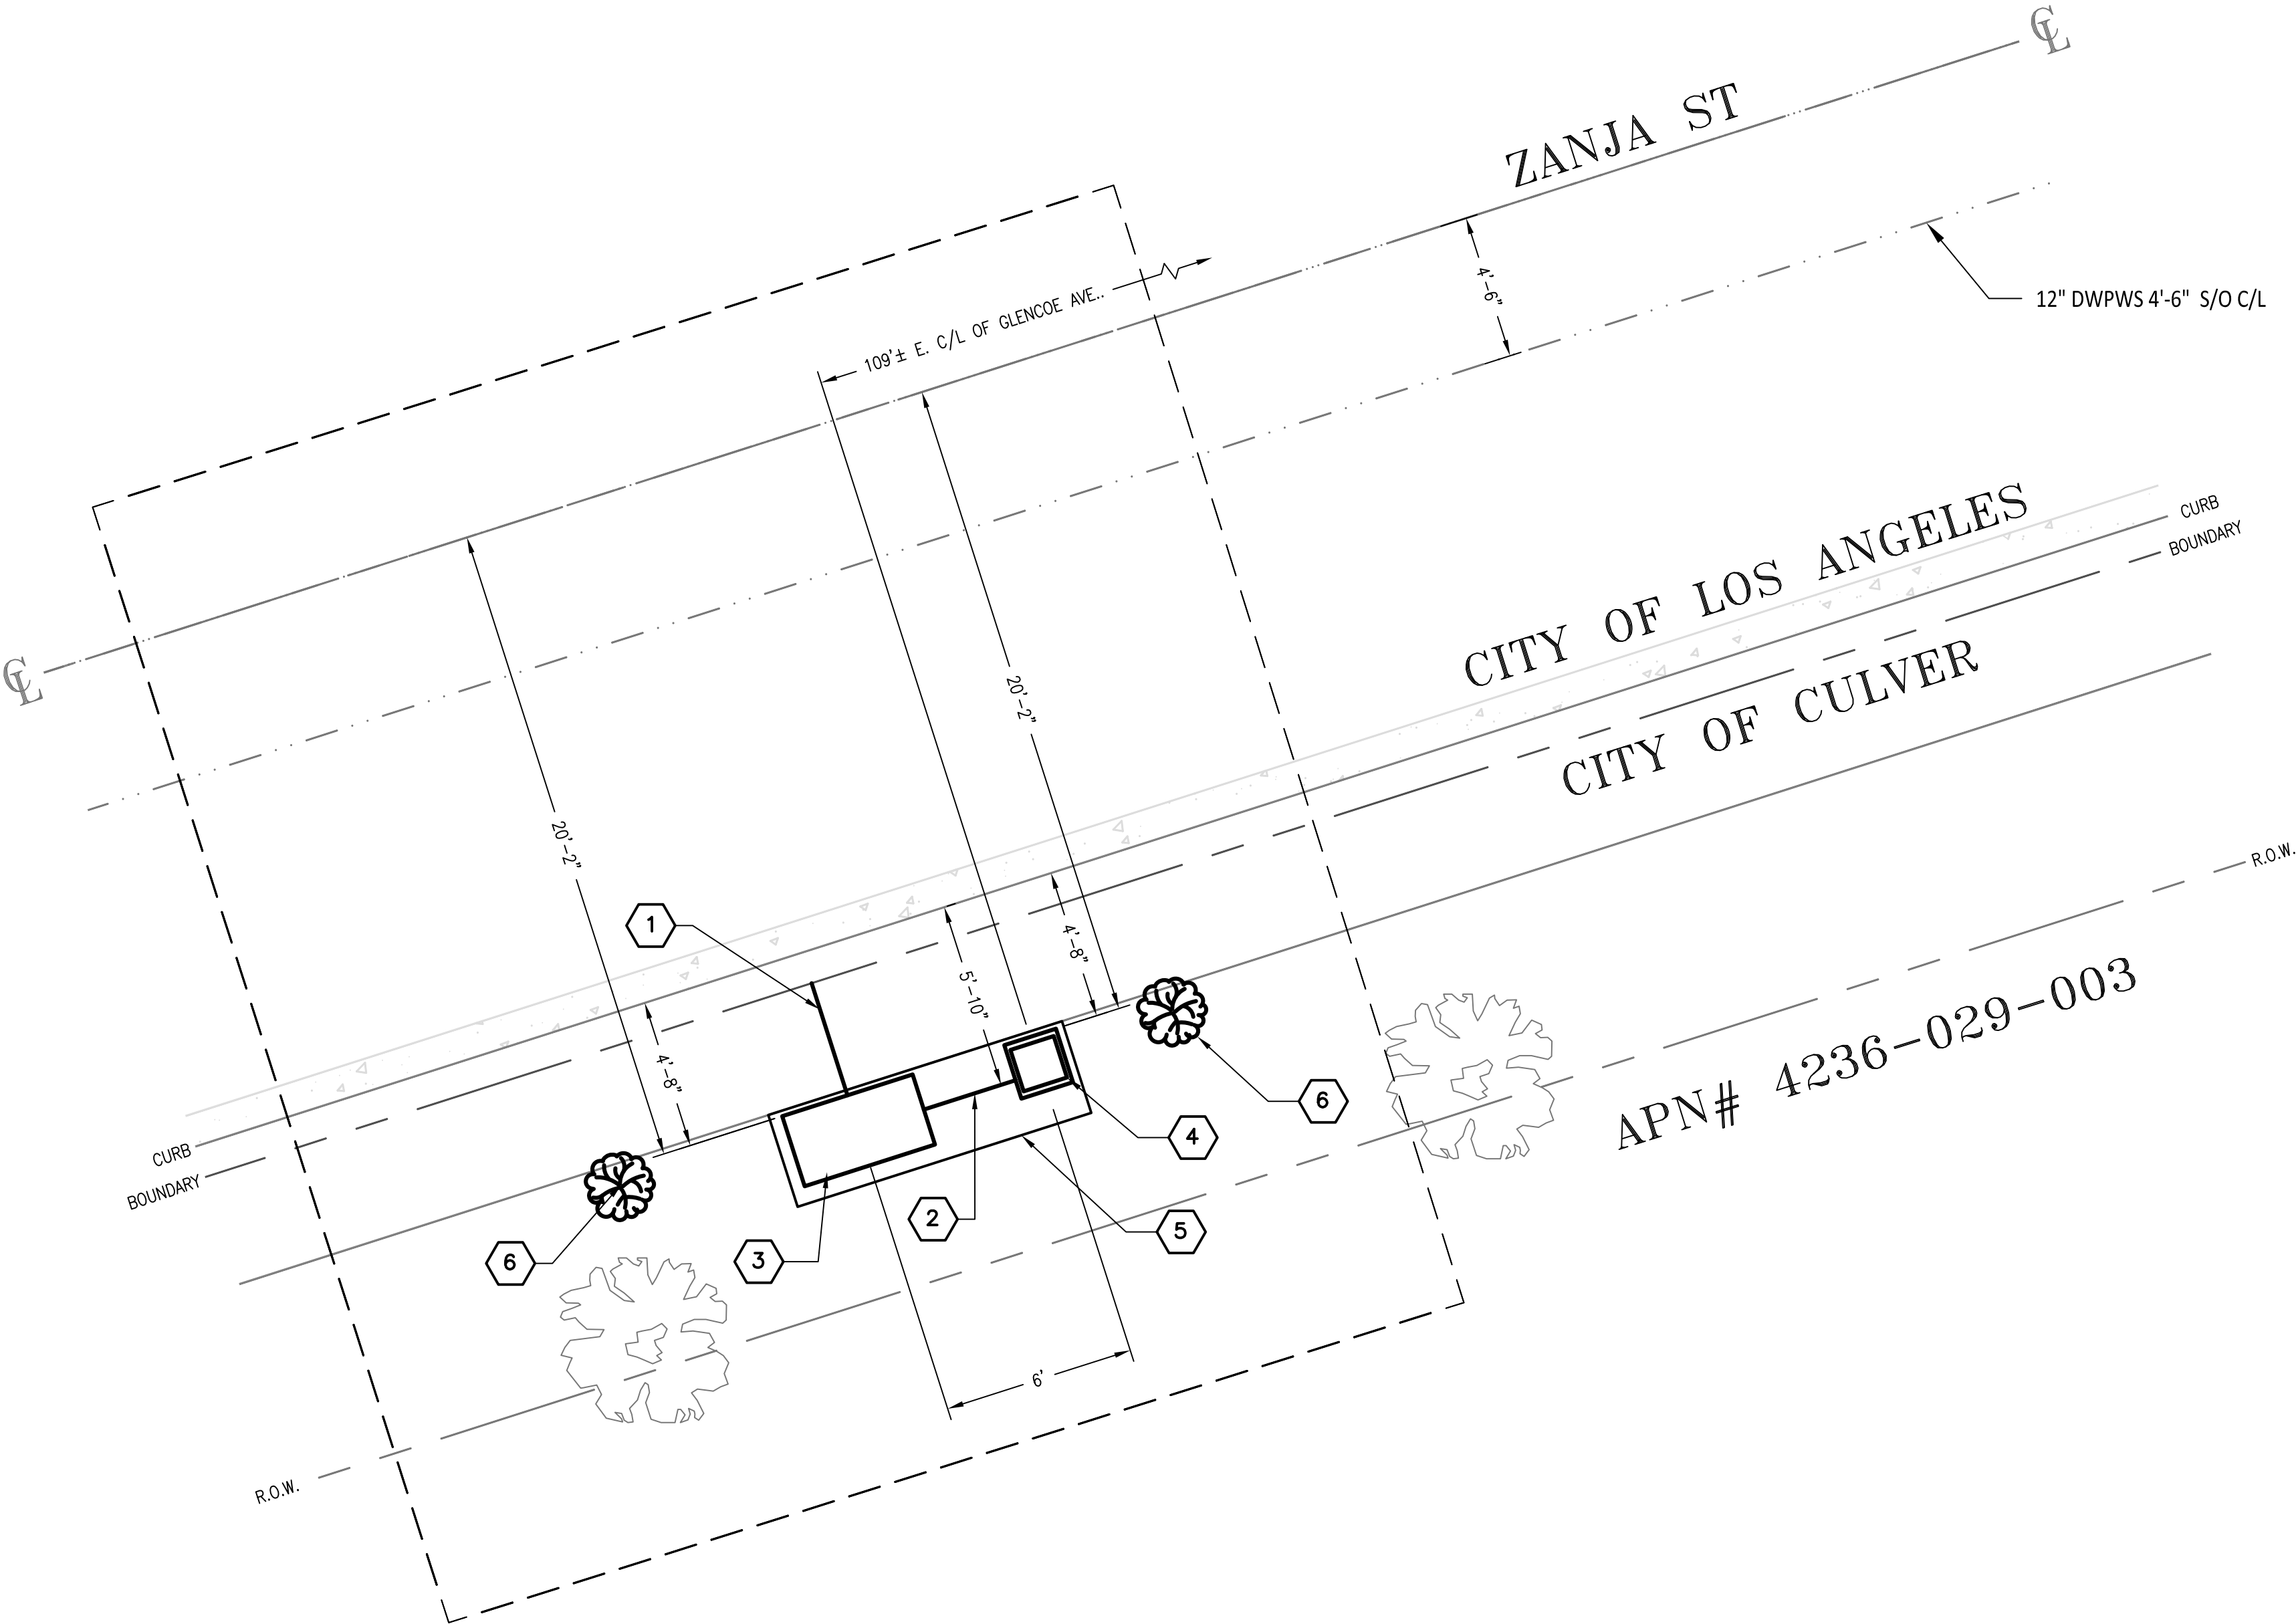

BILLS OF MATERIALS			
NO.	MATERIALS	QTY.	FOOTAGE
1	1-1 1/2" PVC CONDUIT		6'
2	2-4" PVC CONDUIT		7'
3	MEUG 16 POWER PED.	1	
4	E111 6102 CABINET	1	

DETAIL A

SCALE 1/4"=1'-0"

0 .25' .5' 1'



Development Services, Inc.

7543 Woodley Ave. Van Nuys, CA 91406

Office: (818) 840-0808 Fax: (818) 840-0708

DATE : 06-09-17		
ENGINEER DATE : 06-09-17		
DRAFTED BY M.P.		
NO. :	DATE :	BY :
1	06-09-17	M.P.
	90% ZD	
2	06-28-17	J.E.
	100% ZD	
3	07-31-17	H.A.
	100% ZD	
4	02-22-18	G.M.
	100% ZD	
5		
6		
7		

SITE INFORMATION :

LA03317F
ZANJA JPA

13355 ZANJA ST
 LOS ANGELES,
 CA 90066

STAMP :

SHEET TITLE :

SYSTEM EXHIBIT

SHEET NUMBER :

1