


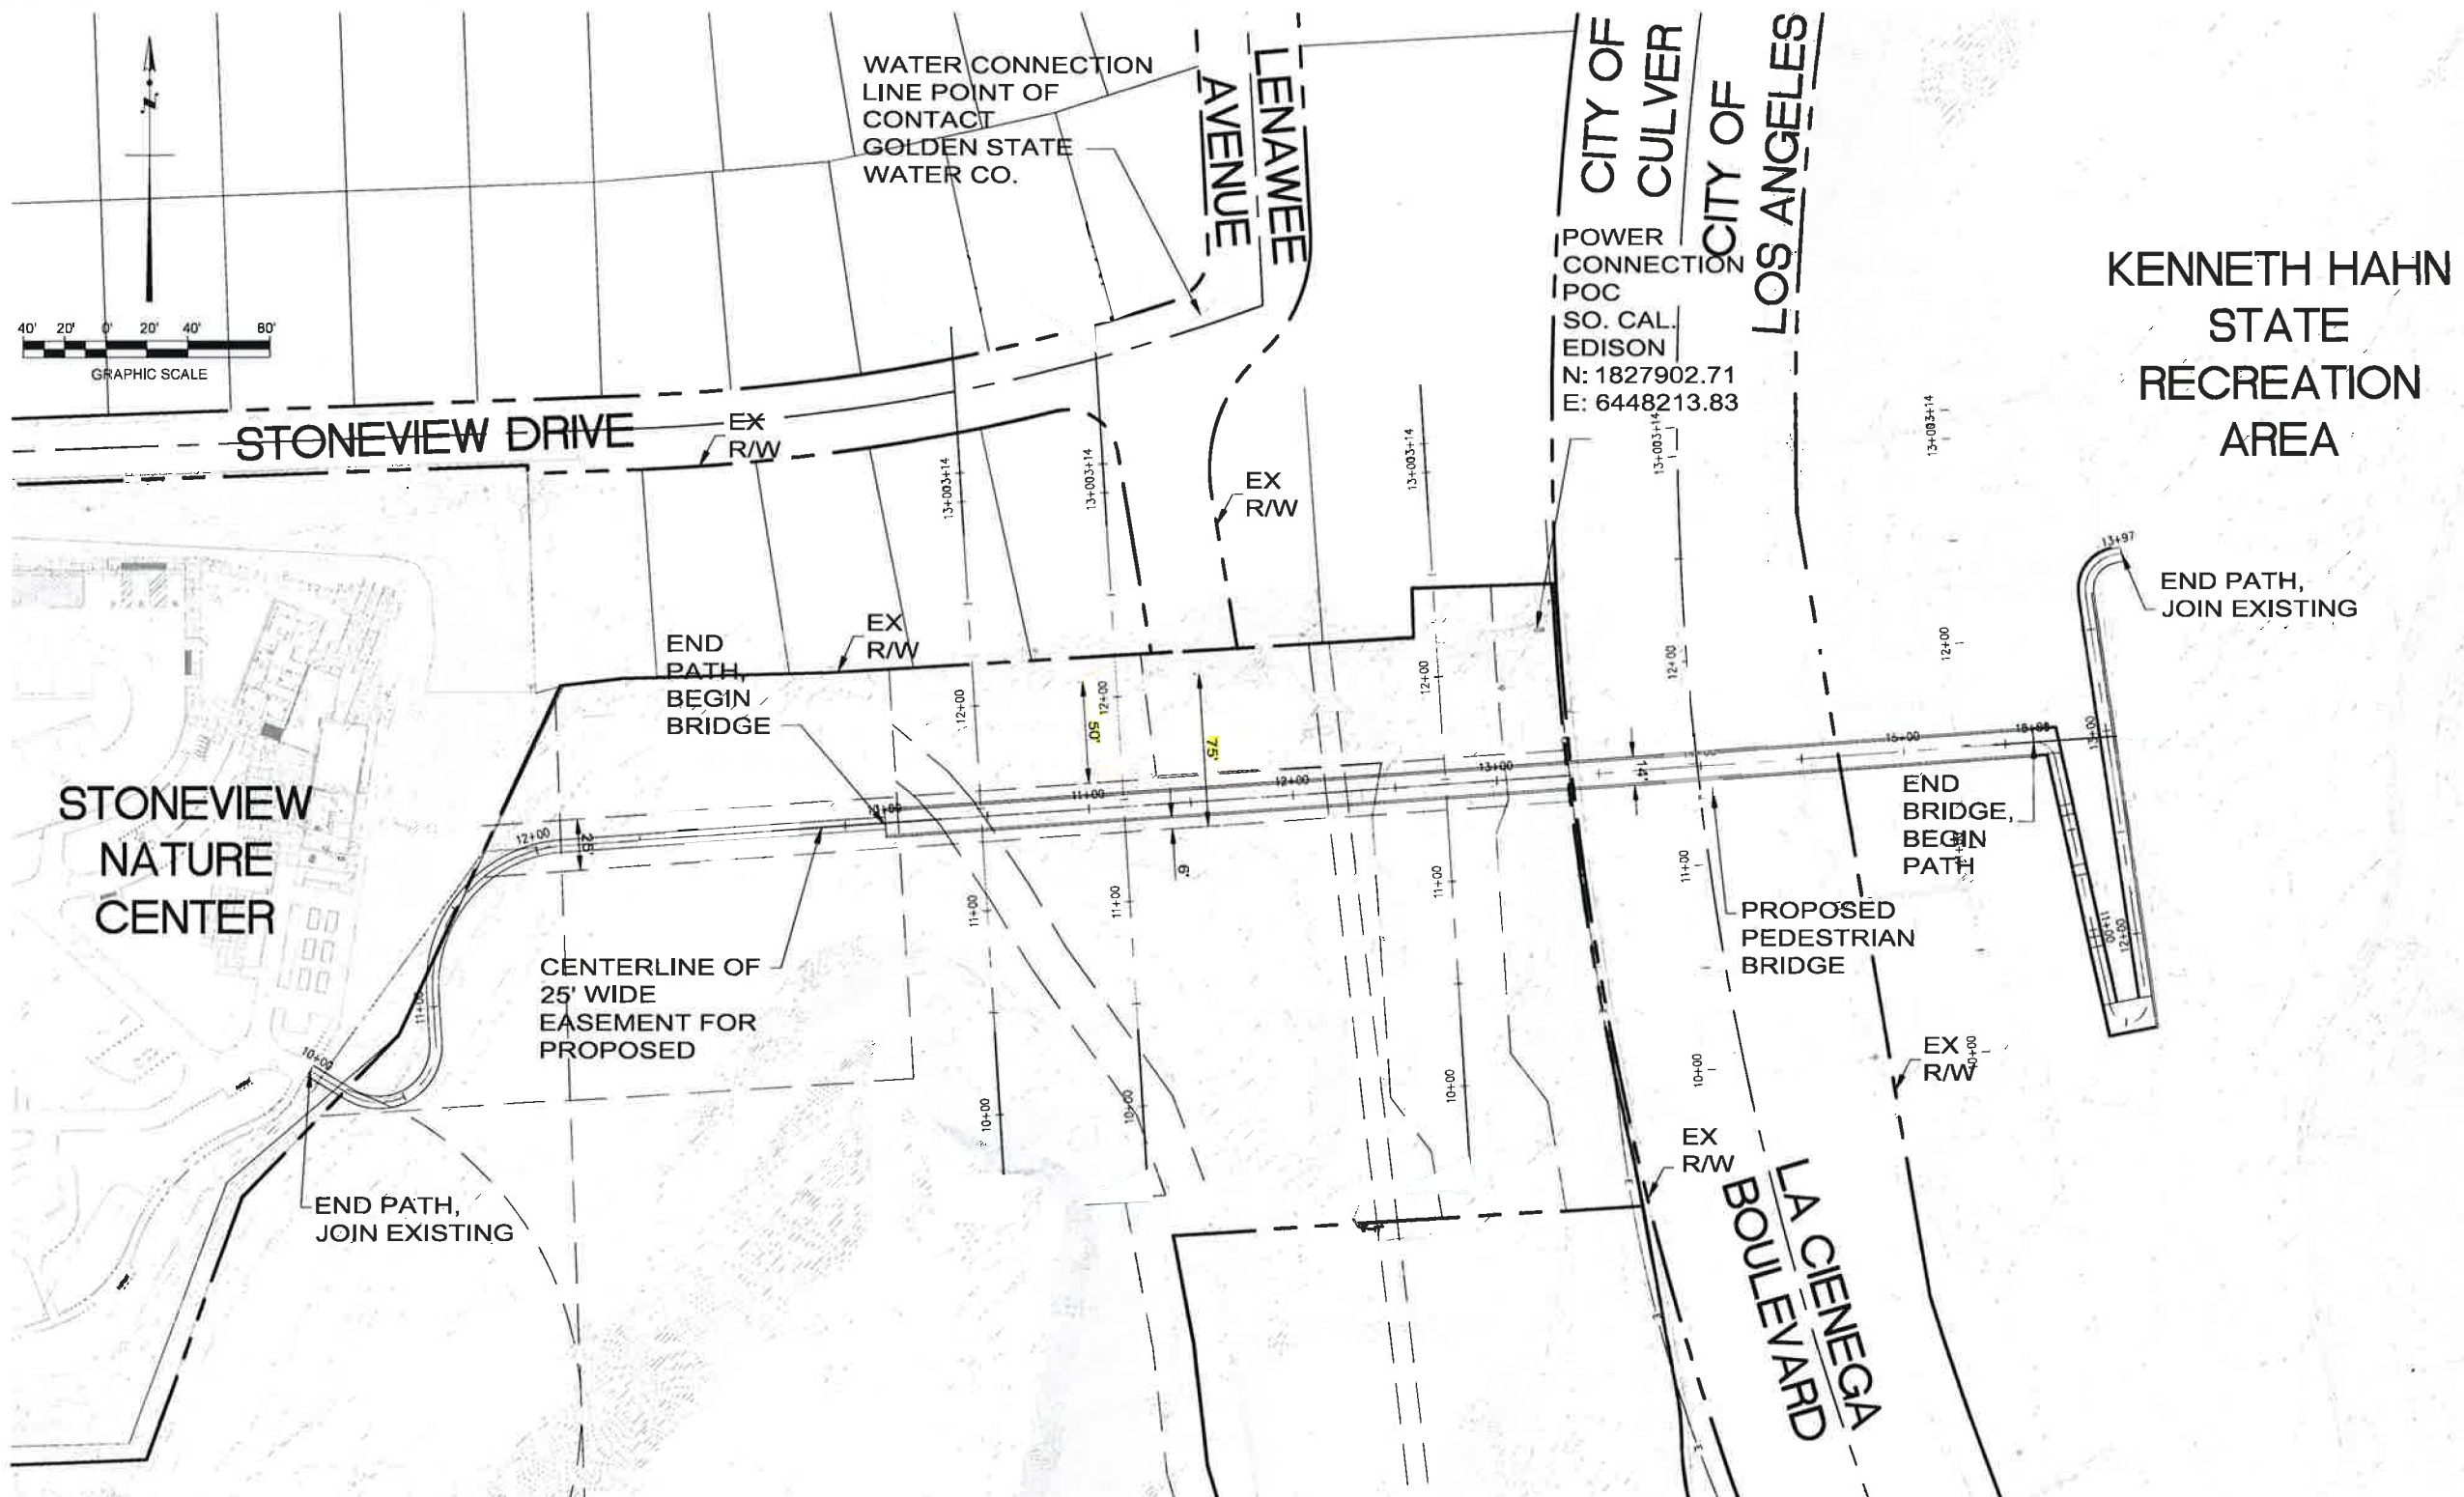

LAYOUT OF PARK TO PLAYA
PEDESTRIAN BRIDGE